




three inches = one foot
 one and one half inches = one foot
 one inch = one foot
 three quarters inch = one foot
 one half inch = one foot
 three eighths inch = one foot
 one quarter inch = one foot
 one eighth inch = one foot
 one sixteenth inch = one foot

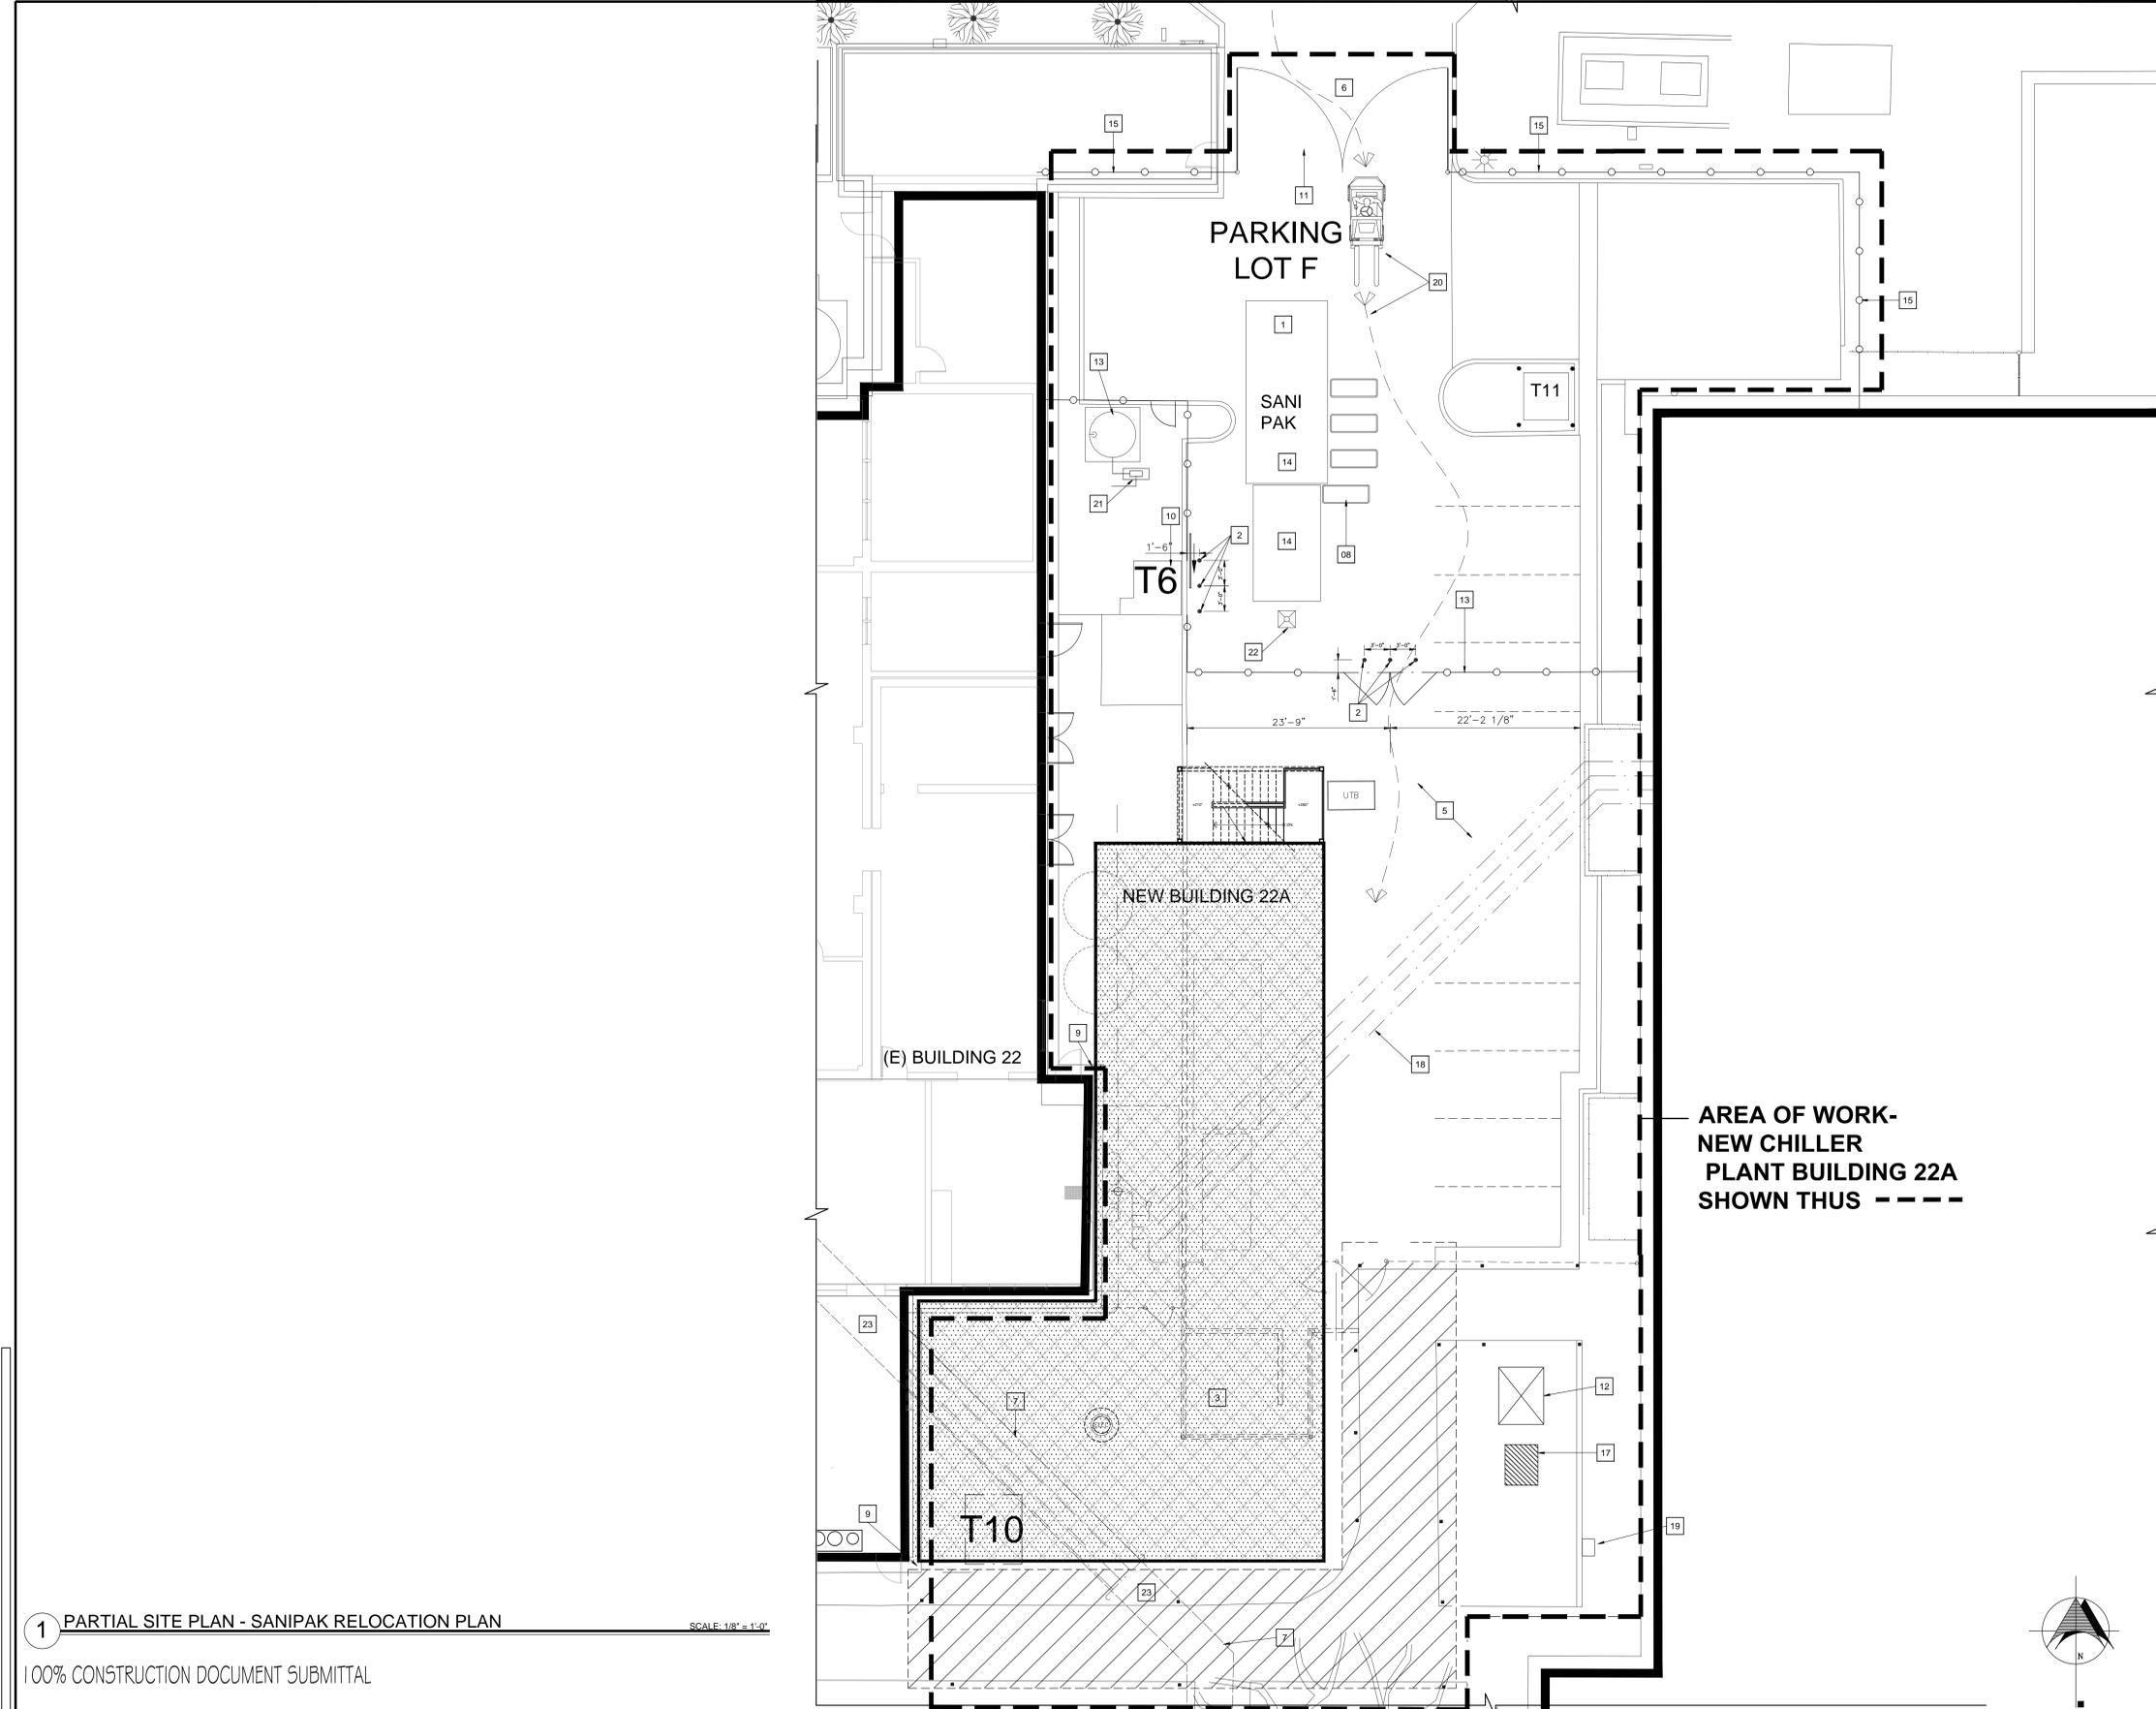

- ### SHEET NOTES
- 1 NEW SANIPAK LOCATION
 - 2 REMOVABLE PIPE BOLLARDS - SEE DETAILS: AE 502
 - 3 SEE SHEET 22-AE-200 FOR ENLARGED FLOOR PLAN
 - 4 NOT USED
 - 5 NEW HEAVY DUTY CONCRETE PAVED AREA
 - 6 (E) 12' DRIVE ACCESS WITH (E) SWINGING CHAIN LINK GATES
 - 7 (E) UNDERGROUND UTILITY CHASE, TYP. SEE CONTRACTOR'S NOTE ON SHEET 22A-AE-200.
 - 8 SANIPAK CARTS TYP. N.T.S. FOR REFERENCE ONLY N.I.C.
 - 9 NEW SEISMIC JOINT BETWEEN NEW BUILDING 22A AND EXISTING BUILDING 22.
 - 10 (E) ELECT. TRANSFORMERS
 - 11 NOT USED
 - 12 (N) LOCATION OF RELOCATED TRANSFORMER SEE SHEET ES-102
 - 13 (N) 6'-0" CHAIN LINK GATES TO ENCLOSE SANIPAK. DESIGN BUILD APPROX. LOCATION ONLY.
 - 14 REMOVE EXISTING A/C PAVING TO PREPARE FOR NEW SANIPAK FOUNDATION LOCATION
 - 15 (E) 6'-0" CHAIN LINK FENCE
 - 16 RELOCATED R/O TANK - NEW HOUSE KEEPING PAD SEE DETAIL #1 ON SHEET 22A-MS-502.
 - 17 (N) ELECTRICAL MANHOLE - SEE SHEET ES-102
 - 18 REMOVE AND RE-ROUET (E) MEP - SEE MEP FOR ADDITIONAL REQUIREMENTS.
 - 19 DEDICATION / MEMORIAL PLAQUE TO BE REMOVED WITH OUT HARM TO PLAQUE AND RETURNED TO VA FOR RELOCATION.
 - 20 FORKLIFT AND PATH OF TRAVEL
 - 21 RELOCATED PUMP - PROVIDE 16' X 4'-0" LONG X 4' HIGH HOUSEKEEPING PAD. CONTRACTOR TO ROUGHEN EXISTING SLAB FOR NEW HOUSE KEEPING PAD SEE DETAIL # 15 ON SHEET 22A-S-531.
 - 22 NEW FLOOR SINK FOR SANIPAK SEE SHEET - SEE SHEET 22A-PS-101
 - 23 AREA OF UTILITY TRENCH TO REMAIN.

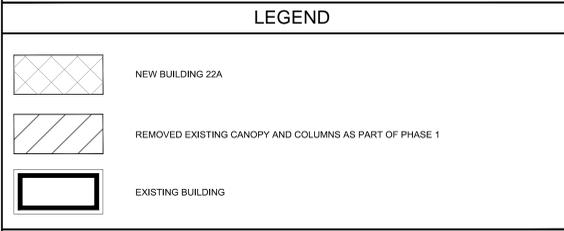

- ### CONTRACTORS NOTES
1. GRAPHICAL REPRESENTATION OF SANIPAK RELOCATION AND EQUIPMENT COVER. DIAGRAMMATIC ONLY.
 2. SANIPAK RELOCATION IS SHOWN AS DIAGRAMMATIC, CONTRACTOR IS TO PROVIDE SHOP DRAWINGS AND COORDINATE WITH COR AND WASTE MANAGEMENT COMPANY FOR SANIPAK REQUIREMENTS.
 3. PROVIDE AND INSTALL REQUIRED EQUIPMENT COVER/ CANOPY. COORDINATE WITH THE COR AND WASTE MANAGEMENT COMPANY. SHALL BE INCLUDED IN DESIGN BUILD PACKAGE.

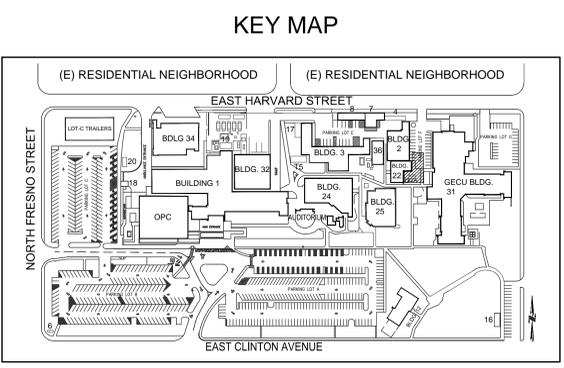

1 PARTIAL SITE PLAN - SANIPAK RELOCATION PLAN

SCALE: 1/8" = 1'-0"

100% CONSTRUCTION DOCUMENT SUBMITTAL

Revisions	Date

CONSULTANTS:

ARCHITECT/ENGINEERS:



hfp architects
 745 distel drive
 los altos, ca 94022
 650 964 4514 fax: 650 967 5148



Drawing Title
SANIPAK RELOCATION PLAN

Approved: Project Director
PARTIAL SITE PLAN

Project Title
**VA CENTRAL CALIFORNIA HEALTH CARE SYSTEM
 NEW BUILDING 22A + CHILLER INFRASTRUCTURE**

Location
FRESNO, CA.

Date
 5/08/2015

Checked
 N.V.

Drawn
 T.S.

Project Number
570-13-300

Building Number
22A

Drawing Number
AS-103

Dwg. 11 of 86

**Office of
 Construction
 and Facilities
 Management**



Department of
 Veterans Affairs