


KEYED NOTES:
1. CONDUIT SHALL BE OF SUFFICIENT SIZE TO ACCOMMODATE ALL ASSIGNED APPLIANCES INCLUDING BUT NOT LIMITED TO CONDUIT, CONDUCTORS AND CONTROL WIRING.

1 BUILDING 4 SUB-BASEMENT FLOOR PLAN
SCALE: 3/32"=1'-0"

2 EMERGENCY POWER TO BUILDING #60
SCALE: 1/4"=1'-0"

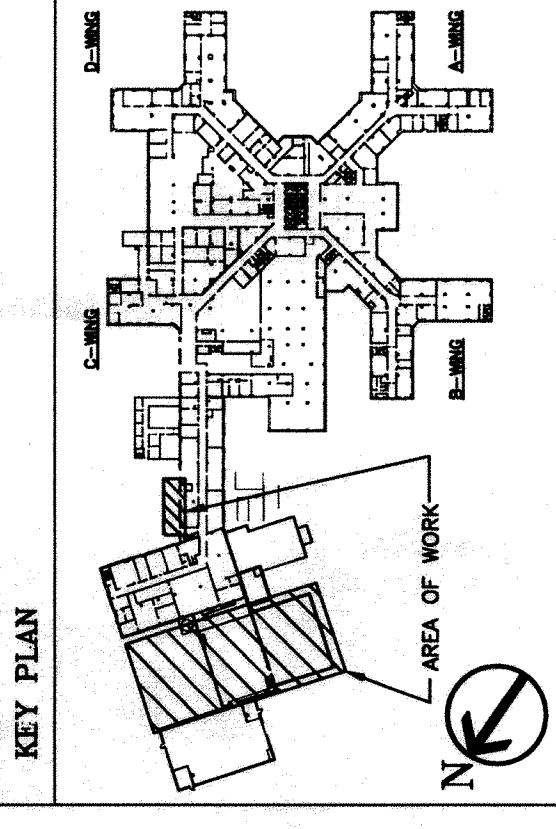

DATE: 4/09/15 PROJECT NO: 528A8-11-812 DRAWING NO: 105 DWG. 11 OF 48		DEPARTMENT OF VETERANS AFFAIRS OFFICE OF FACILITIES	
PROJECT TITLE: EMERGENCY ELECTRICAL UPGRADES - PHASE 3		DRAWING TITLE: ELECTRICAL: BUILDING 4 SUB-BASEMENT PLANS	
BUILDING NUMBER: 4		APPROVED: Division [Signature]	
CHECKED: [Signature]		APPROVED: Service Director [Signature]	
LOCATION: ALBANY, N.Y.		FELLEZENGER III ENGINEERING LLP 27 Albany St., Suite 200 Albany, NY 12208 1-845-343-1481; 1-845-343-8888 www.felli.com	
UNLICENSED ASSISTANT OF ENGINEER TO 1. I, J.D. FELLEZENGER, A LICENSED PROFESSIONAL ENGINEER'S SEAL IS A VIOLATION OF SECTION 7209, SUB-DIVISION 2 OF THE N.Y. STATE EDUCATION LAW.		JOHN D. FELLEZENGER, P.E. STATE OF NEW YORK EXPIRATION DATE: 12/31/2015 NO. 086373-1	
OWNER: SAMUEL S. STRATTON DEPARTMENT OF VETERANS AFFAIRS MEDICAL CENTER 113 HOLLAND AVENUE ALBANY, NEW YORK		REVISIONS 5-13-15 Date	