


**NOTES:**

1. ELECTRICAL CONTRACTOR SHALL COORDINATE PLACEMENT OF PANELS WITH NEW EMERGENCY RISERS. PROVIDE SPACE TO SIDE OF NEW PANELBOARDS TO BE WIREWAY TO ALLOW SUFFICIENT SPACE FOR RISER.
2. RELOCATE ANY CONFLICTING EXISTING DEVICES SUCH AS PULL STATIONS, TRANSFORMERS, AND/OR NEW EMERGENCY PANELS. PROVIDE ALL NECESSITIES NECESSARY TO RELOCATE SAID DEVICES.
3. PROVIDE PULL BOXES ABOVE HANGING CEILING NEAR EACH POWER PANEL TO ALLOW FOR RELOCATION OF EXISTING AND NEW PULL BOXES. RUN CIRCUITS TO THE NEW PULL BOXES. SET NEW PULL BOXES TO THE NEW PULL BOXES.
4. COORDINATE LOCATION OF NEW POWER PANELS AND RISERS WITH EXISTING CONDITIONS AND WALL DETAILS SHOWN ON DWG. A-701.
5. CONTRACTOR SHALL PATCH A REPAIR WALL IN SUCH A MANNER AS TO MATCH EXISTING WALL. PROVIDE ALL MATERIALS NECESSARY FOR A COMPLETE AND SEAMLESS INSTALLATION.
6. COORDINATE ALL ELECTRICAL WORK ON THIS DRAWING WITH THE CORRESPONDING ARCHITECTURAL DRAWING.
7. E.C. SHALL PROVIDE ALL NECESSARY GULFS AND SEALANTS TO MAINTAIN EXISTING FIRE RATINGS FOR ALL CONDUIT PENETRATIONS FROM CORE TO EACH WING.
8. FOR BIDDING PURPOSES ONLY: E.C. SHALL PROVIDE A INSTAL. QUALITY & TYPE OF WORK TO BE DONE BY THE CONTRACTOR. THE CONTRACTOR SHALL BE RESPONSIBLE FOR FIELD WITH ENGINEER OF RECORD & COR PRIOR TO BEGINNING WORK. SEE EMERGENCY PANEL RECONFIGURATION DETAIL DRAWING E-701 FOR MORE INFORMATION.
9. E.C. SHALL RELOCATE THE EXISTING PANEL AND INTLL EXISTING WALL TO MATCH

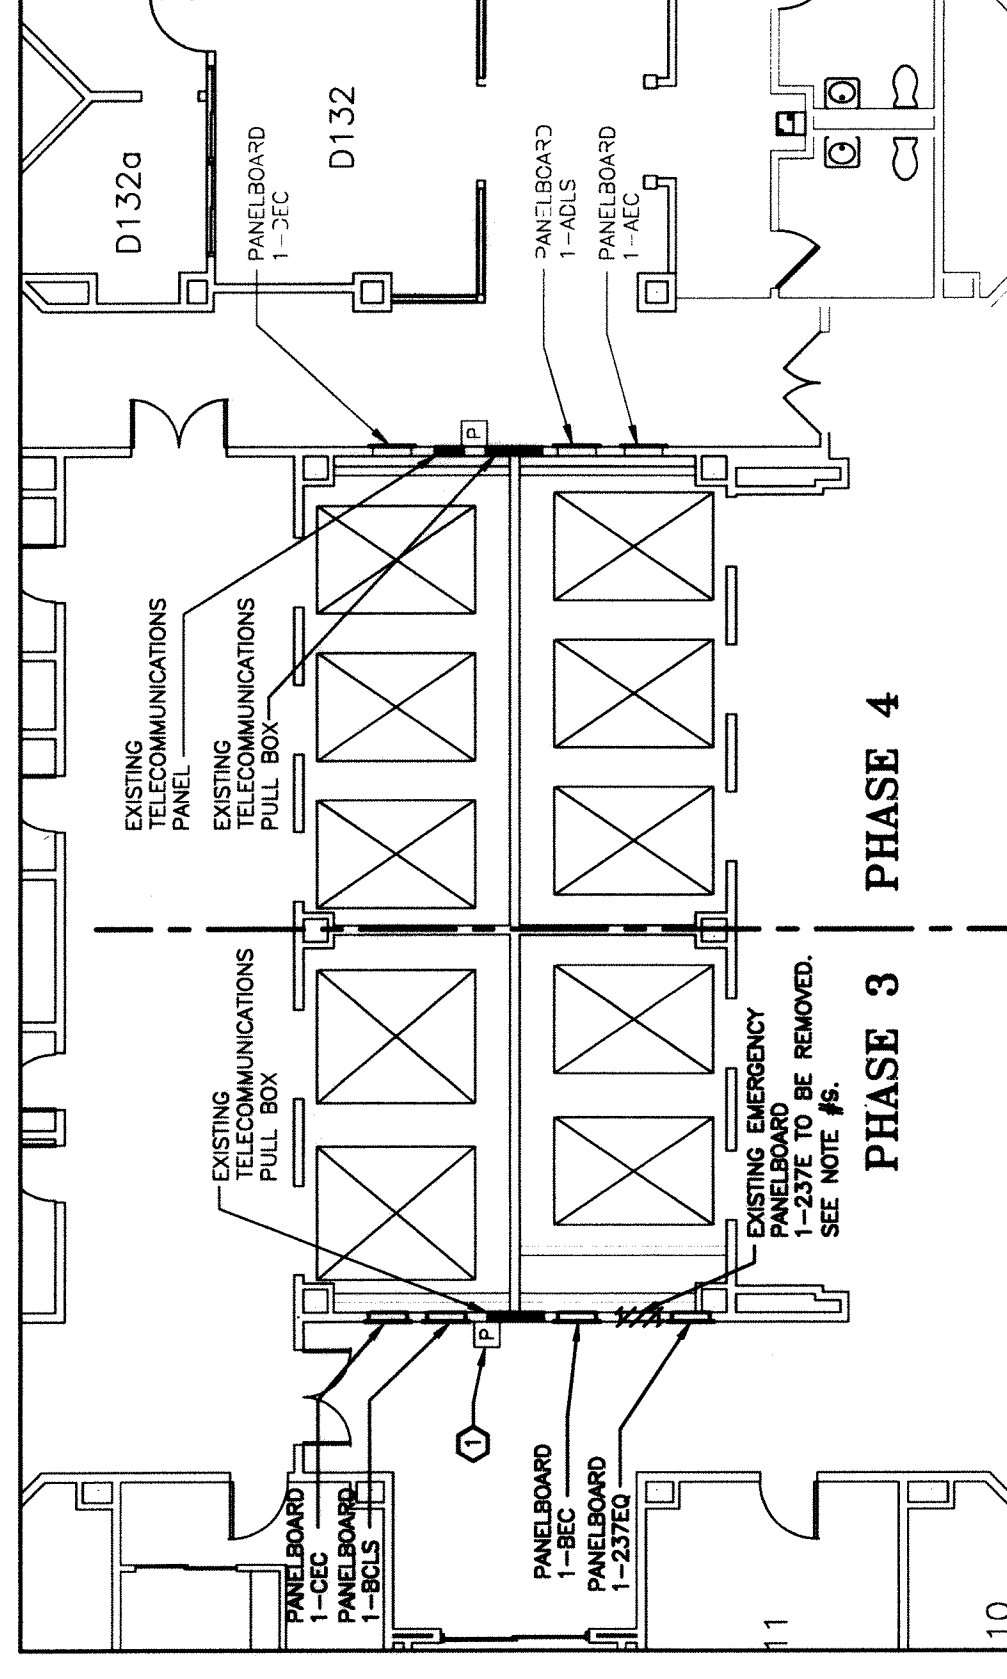

**2 BUILDING 1 FIRST FLOOR CORE DETAIL**  
SCALE: 1/8"=1'-0"

**KEYED NOTES:**


- ① EXISTING PULL STATION, BELL AND STROBE TO REMAIN IN PLACE AND IN OPERATION DURING CONSTRUCTION.

**TO REMAIN**

PLACED.

SEE DRAWING E-701 & E-821 FOR ELECTRICAL PANEL REPLACEMENT SCHEDULE AS WELL AS INSTALLATION AND DEMOLITION NOTES. DRAWINGS E-110 THRU E-122 FOR LOCATION REFERENCE.

## KEY PLAN

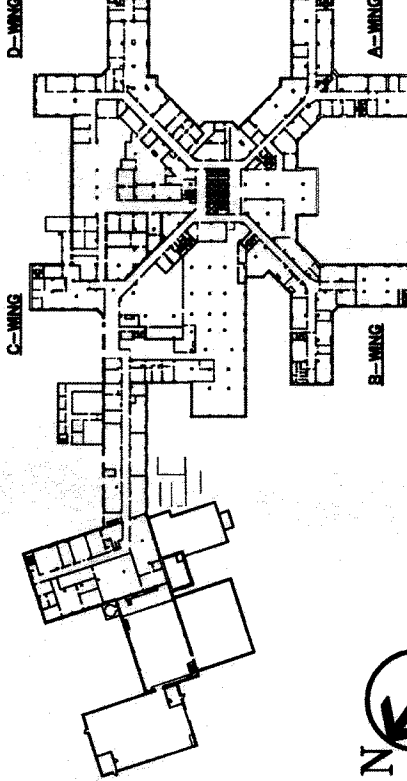

**100% C.D. 4-9-15**

**1 BUILDING 1 FIRST FLOOR PLAN**  
SCALE: 1/16"=1'-0"

UNAUTHORIZED ALTERATION OR ADDITION TO A PLAN BEARING A LICENSED PROFESSIONAL ENGINEER'S SEAL IS A VIOLATION OF PROFESSIONAL ETHICS AND IS SUBJECT TO A FINE OF UP TO \$1,000 AND/OR A SUSPENSION OF THE ENGINEER'S LICENSE.

FE PROJECT NO: 10-323  
**FELLENZER III**  
ENGINEERING LLP

22 Mulberry St., Suite 2A,  
Middletown, NY 10940  
1 845-343-1481; fx 845-343-4886

2 1 0 1/2 1/4 1/8

REFERENCE SCALE


**JOHN D. FELLENER, P.E.**



ANY PROFESSIONAL ENGINEER  
NO. 069373-1

## SAMUEL S. STRATTON

**SAMUEL S. SITT**  
**DEPARTMENT OF VETERINARY**  
**AFFAIRS MEDICAL CENTER**

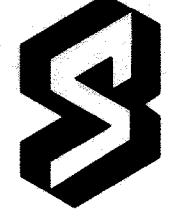

Owner

**SAMUEL S. STRATTON**  
DEPARTMENT OF VETERANS  
AFFAIRS MEDICAL CENTER  
113 HOLLAND AVENUE  
ALBANY, NEW YORK

Project Title

Project Title  
**EMERGENCY ELECTRICAL  
UPGRADES - PHASE 3**

Drawing Title

**ELECTRICAL: BUILDING 1  
FIRST FLOOR PLAN**

Approved: Division Chief *[Signature]*

Approved: Service Director

Project Title

Project Title  
**EMERGENCY ELECTRICAL  
UPGRADES - PHASE 3**

Date \_\_\_\_\_

4/09/15

Project No.  
528A8-11-812

Drawing No.

**E-111**  
Dwg. 15 of 48

1

5-13-15