



three inches = one foot
 one and one half inches = one foot
 one inch = one foot
 three quarters inch = one foot
 one half inch = one foot
 one quarter inch = one foot
 three eighths inch = one foot
 one eighth inch = one foot

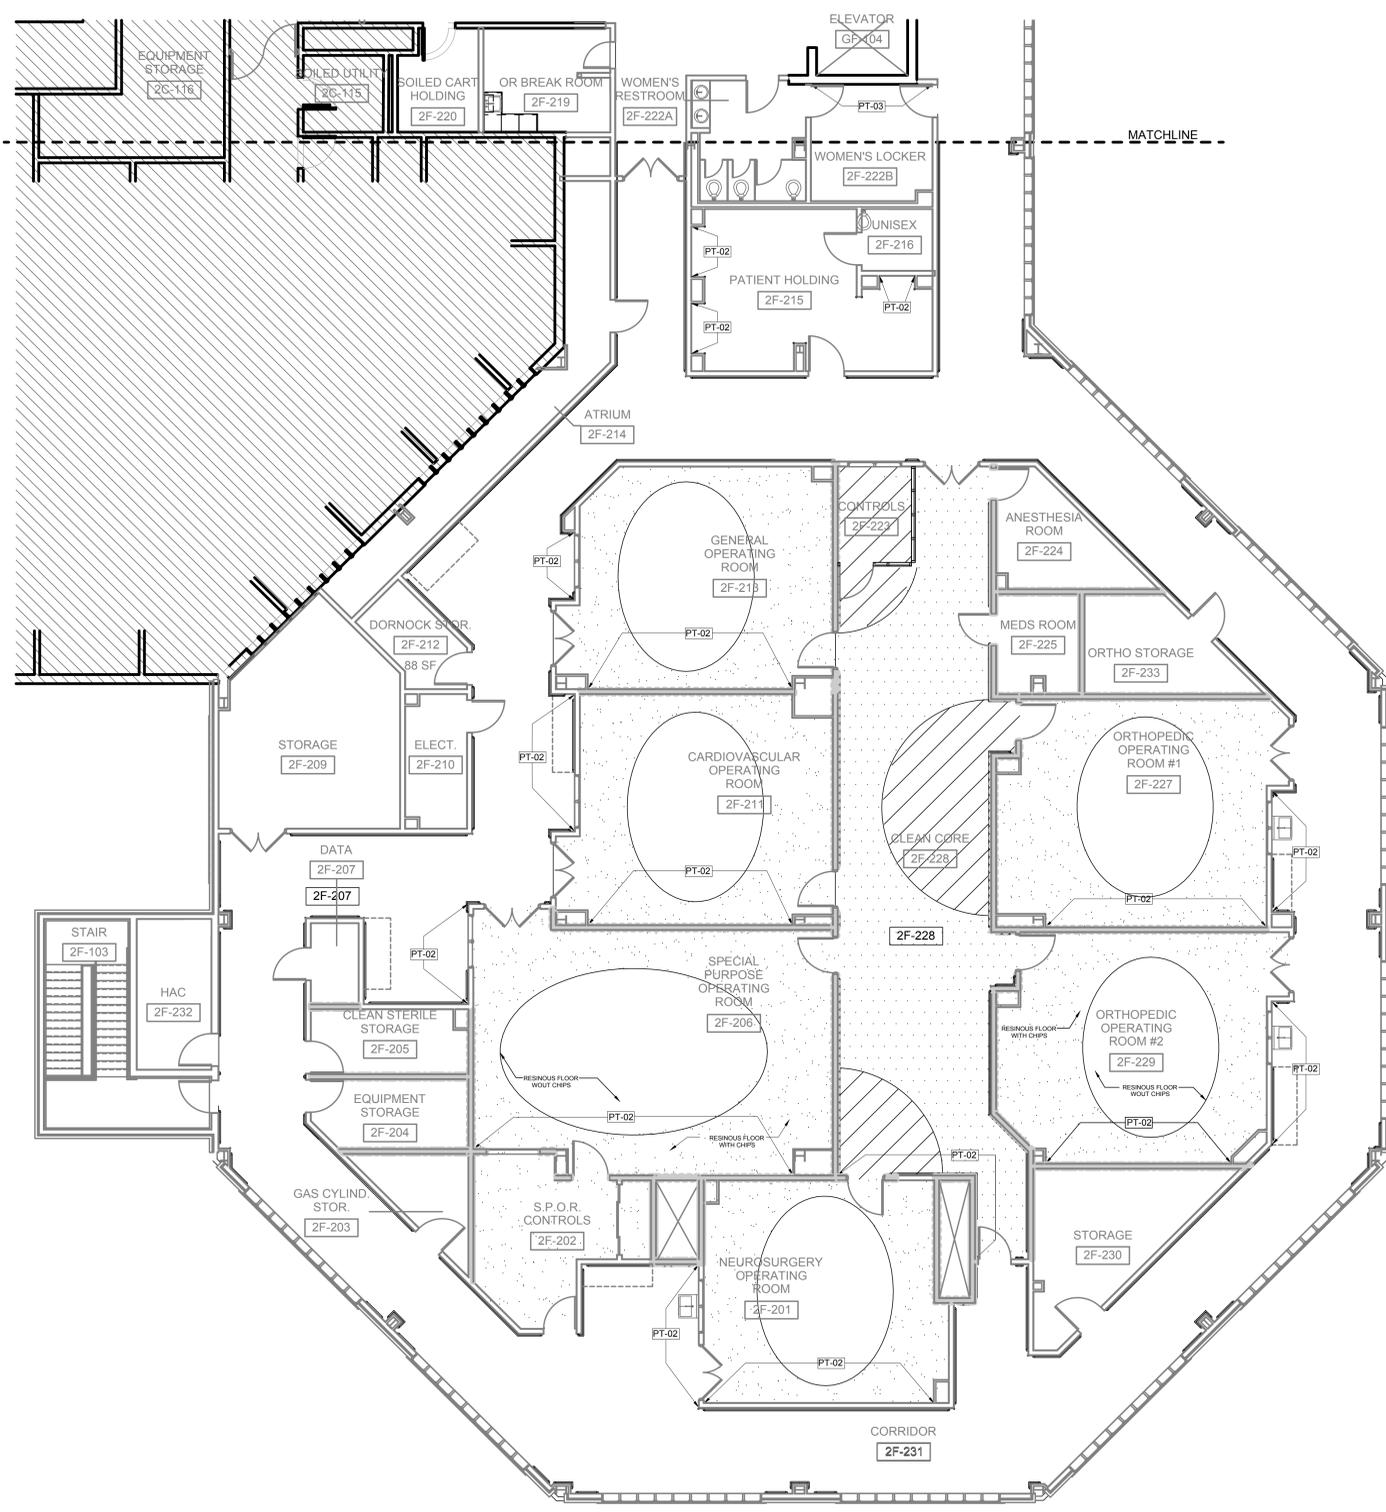


NOTE: ONLY ROOMS WITH MULTIPLE FLOOR PATTERNS ARE SHOWN HATCHED. PLEASE SEE FINISH SCHEDULE FOR ALL OTHER ROOM FLOORING FINISHES.

1 SECOND FLOOR PLAN ACCENT WALL PAINT AND MULTI-COLOR FLOORING PATTERNS
 1/8" = 1'-0"


FINISH LEGEND		GENERAL NOTES	
[Hatched Pattern]	RESINOUS FLOORING : RES 1 WITHOUT CHIPS	1.	HANDRAIL, WALL BUMPER RAIL TO RUN CONTINUOUSLY FROM DOOR TO DOOR.
[Dotted Pattern]	RESINOUS FLOORING : RES 1 WITH 1% CHIPS	2.	FLASH PATCH FLOORING AS REQUIRED TO PROVIDE FLUSH TRANSITIONS AT VARYING FLOOR MATERIALS TRANSITION, U.N.O.
[Diagonal Lines]	RESINOUS FLOORING : RES 2	3.	PAINT ALL GWB SOFFITS AND FASCIA TO MATCH FINISH SCHEDULE. PROVIDE 1/2" PREMANUFACTURED ALUM. REVEAL WHERE SHOWN, OR WHERE COLORS TRANSITION.
[Horizontal Lines]	RESINOUS FLOORING : RES 3	4.	NOTIFY ARCHITECT OF ALL COMPONENTS REQUIRING FINISH SELECTIONS THAT ARE NOT SHOWN IN DOCUMENTS.
[Cross-hatched]	AREA NOT IN CONTRACT	5.	WELD ROD IN SEAMLESS FLOORING TO MATCH FLOORING.
		6.	CEILING ACCESS PANELS, HVAC DIFFUSERS & GRILLES TO BE WHITE U.N.O.
		7.	ALL EXISTING WALLS TO REMAIN IN THE PROJECT BOUNDARY TO BE PREPPED AND RECEIVE NEW WALL FINISHES.
		8.	FLOOR LEVELING WILL BE AN APPLIED TOPPING THROUGHOUT THE ENTIRE FLOORS PROJECT AREA. CONTRACTOR TO SURVEY ENTIRE FLOOR AREA TO DETERMINE OUT OF LEVEL CONDITIONS THAT WOULD PROHIBIT THE PLACEMENT OF FLOORING, FILES OR FURNITURE, AND OR INTERFERE W THE INSTALLATION OF MILLWORK OR CASEWORK. CONTRACTOR TO PROVIDE LEVELING TO ACCOMMODATE CASEWORK / MILLWORK, FLOOR FINISHES, ETC.

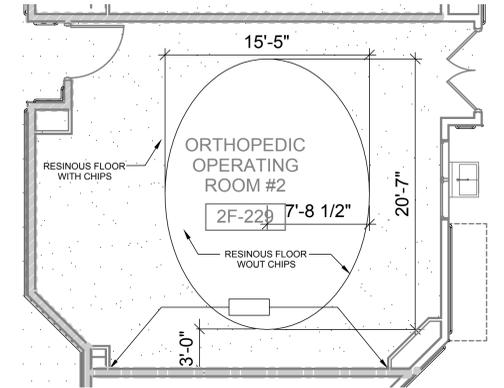

2 ENLARGED OPERATING FLOOR PATTERN PLAN - TYPICAL
 1/8" = 1'-0"

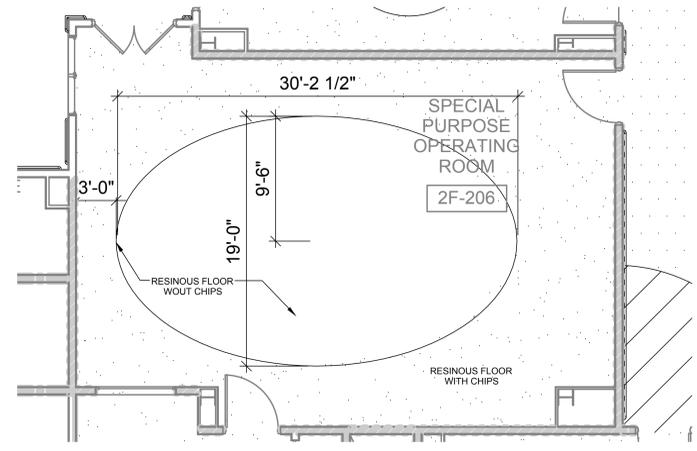

3 ENLARGED OPERATING FLOOR PATTERN PLAN
 3/16" = 1'-0"

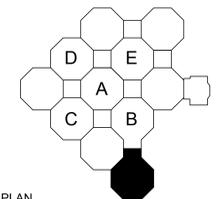

PLAN NORTH
 KEY PLAN
 LEVEL 2 FFE: 414.00'
 SCALE: 1/8" = 1'-0"


CONSTRUCTION DOCUMENTS
 FULLY SPRINKLERED

CONSULTANTS: ARCHITECTURAL BES BES, INC 2712 BULL ST. BEAUFORT, SC 29902 843.522.2094		ARCHITECT/ENGINEERS: BES DESIGN/BUILD, LLC 766 Middle St, Fairhope, AL 36532 Phone: 251.990.5778 Fax: 251.990.3716		Drawing Title SECOND FLOOR INTERIORS PLAN		Project Title CONSTRUCT NEW OR SUITES		Project Number 598-12-207		Building Number 1		Location JOHN L. McCLELLAN MEMORIAL VETERANS HOSPITAL; LITTLE ROCK, ARKANSAS		Drawing Number IN101		Date 1/23/15		Drawn ABrooks		Checked AChang		Dwg. 64 of 125		CENTRAL ARKANSAS VETERANS AFFAIRS HEALTHCARE SYSTEM 	
Revisions:		Date:		Approved: Project Director		Date:		Drawn:		Checked:		Date:		Drawn:		Checked:		Date:		Drawn:		Checked:		Date:	


FINISH LEGEND	
	RESINOUS FLOORING : RES 1 WITHOUT CHIPS
	RESINOUS FLOORING : RES 1 WITH 1% CHIPS
	RESINOUS FLOORING : RES 2
	RESINOUS FLOORING : RES 3
	AREA NOT IN CONTRACT

- GENERAL NOTES**
- HANDRAIL, WALL BUMPER RAIL TO RUN CONTINUOUSLY FROM DOOR TO DOOR. FLASH PATCH FLOORING AS REQUIRED TO PROVIDE FLUSH TRANSITIONS AT VARYING FLOOR MATERIALS TRANSITION, U.N.O.
 - PAINT ALL GWB SOFFITS AND FASCIA TO MATCH FINISH SCHEDULE. PROVIDE 1/2" PREMANUFACTURED ALUM. REVEAL WHERE SHOWN, OR WHERE COLORS TRANSITION. NOTIFY ARCHITECT OF ALL COMPONENTS REQUIRING FINISH SELECTIONS THAT ARE NOT SHOWN IN DOCUMENTS.
 - WELD ROD IN SEAMLESS FLOORING TO MATCH FLOORING.
 - CEILING ACCESS PANELS, HVAC DIFFUSERS & GRILLES TO BE WHITE U.N.O.
 - ALL EXISTING WALLS TO REMAIN IN THE PROJECT BOUNDARY TO BE PREPPED AND RECEIVE NEW WALL FINISHES.
 - FLOOR LEVELING WILL BE AN APPLIED TOPPING THROUGHOUT THE ENTIRE FLOORS PROJECT AREA. CONTRACTOR TO SURVEY ENTIRE FLOOR AREA TO DETERMINE OUT OF LEVEL CONDITIONS THAT WOULD PROHIBIT THE PLACEMENT OF FLOORING, FILES OR FURNITURE, AND OR INTERFERE W THE INSTALLATION OF MILLWORK OR CASEWORK. CONTRACTOR TO PROVIDE LEVELING TO ACCOMMODATE CASEWORK / MILLWORK, FLOOR FINISHES, ETC.


three inches = one foot
 one and one half inches = one foot
 one inch = one foot
 three quarters inch = one foot
 one half inch = one foot
 one quarter inch = one foot
 three eighths inch = one foot
 one eighth inch = one foot

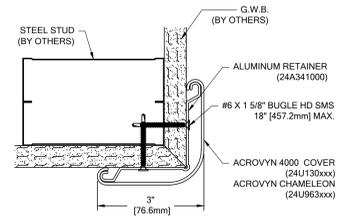


4 CRASH RAIL DETAIL
6" = 1'-0"

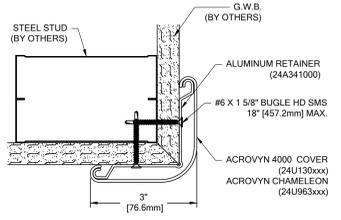


3 CORNER GUARD DETAIL
6" = 1'-0"

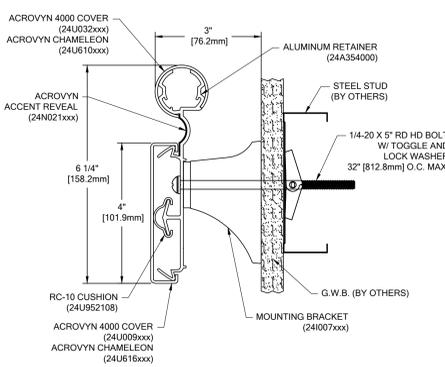

2 HANDRAIL DETAIL
6" = 1'-0"

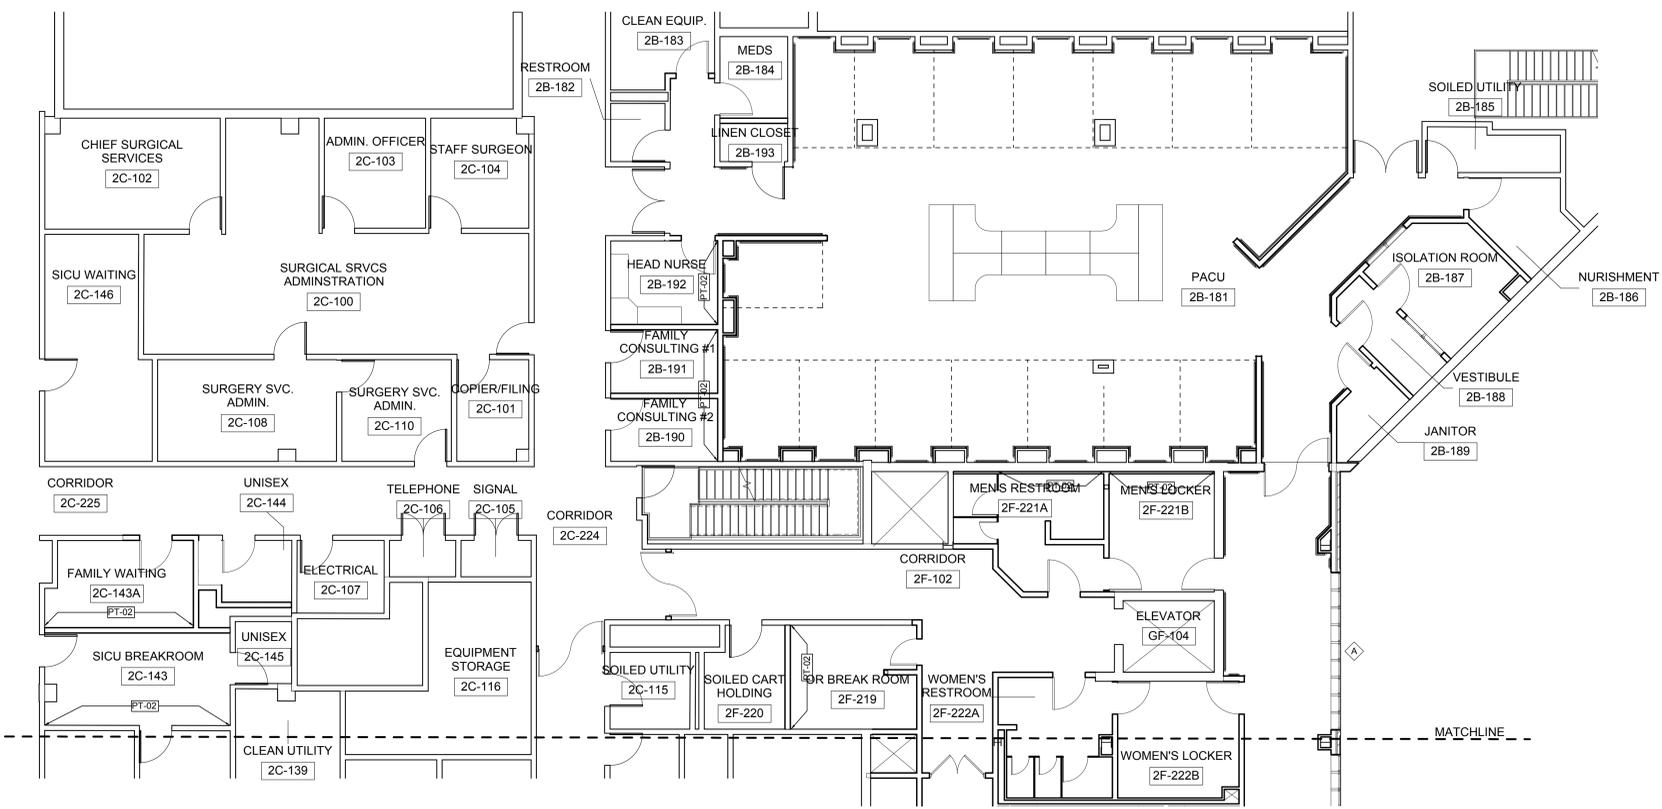

1 SECOND FLOOR PLAN NEW WORK - CONTINUED
1/8" = 1'-0"

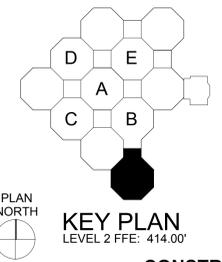

0 4' 8' 16'
 SCALE: 1/8" = 1'-0"

CONSTRUCTION DOCUMENTS FULLY SPRINKLERED

Revisions:	CONSULTANTS:	 ARCHITECT/ENGINEERS: BES DESIGN/BUILD, LLC 766 Middle St, Fairhope, AL 36532 Phone: 251.990.5778 Fax: 251.990.3716	Drawing Title SECOND FLOOR INTERIORS PLAN - CONTINUED	Project Title CONSTRUCT NEW OR SUITES	Project Number 598-12-207	CENTRAL ARKANSAS VETERANS AFFAIRS HEALTHCARE SYSTEM 		
	Date		Architectural BES, INC 2712 BULL ST. SEAFORT, SC 29902 843.522.2094	Approved: Project Director	Location JOHN L. McCLELLAN MEMORIAL VETERANS HOSPITAL; LITTLE ROCK, ARKANSAS		Building Number 1	
				Date 1/23/15	Drawn	Checked	Drawing Number IN102	Dwg. 65 of 125

FINISH SCHEDULE LEGEND

Table with columns: MATERIAL CODE, MANUFACTURER, PATTERN/LINE, COLOR, COMMENT. Rows include CPT - CARPET TILES, CUBICLE CURTAINS, P- PAINT, PLAM- PLASTIC LAMINATE, RB - RESILIENT BASE, RES- RESINOUS FLOORING, SS- SOLID SURFACE, SV-SHEET VINYL, VCT- VINYL COMPOSITION TILE, WP- WALL PROTECTION.

ROOM FINISH SCHEDULE

Table with columns: ROOM NO., ROOM NAME, ROOM FINISH SET, BASE FINISH, FLOOR FINISH, WALL FINISH, ACCENT WALLS, CEILING, HORIZONTAL MILLWORK, VERTICAL MILLWORK, MISC, WALL PROTECTION, CODED NOTES. Lists various rooms like STAIR, PACU, MEDS, ISOLATION ROOM, etc.

ABBREVIATIONS

Table listing abbreviations for materials and finishes such as ACOUSTICAL CEILING TILE, PATIENT ROOM CUBICLE CURTAIN, CARPET TILE, etc.

FINISH SCHEDULE NOTES

- 1 PROVIDE RUBBER BASE AT LANDINGS ONLY.
2 PROVIDE CEMENT BACKER BOARD BEHIND ALL CERAMIC TILE ON ALL WALLS TO A HEIGHT OF 3'-4" A.F.F.
3 PROVIDE GYPSUM BOARD ON MECHANICAL SHAFT SIDE OF ROOM.
4 PROVIDE WATER RESISTANT GYPSUM BOARD.
5 RESIN TO CONTINUE UP WALL 48" AFF.

Vertical scale markings on the left side of the page, including 'three inches = one foot', 'one and one half inches = one foot', etc.

Vertical scale markings on the right side of the page, including 'A', 'B', 'C', 'D', 'E'.

CONSULTANTS:



ARCHITECT/ENGINEERS:



BES DESIGN/BUILD, LLC
766 Middle St, Fairhope, AL 36532
Phone: 251.990.5778
Fax: 251.990.3716

Drawing Title: ROOM FINISH SCHEDULE

Approved: Project Director

Project Title: CONSTRUCT NEW OR SUITES

Location: JOHN L. McCLELLAN MEMORIAL VETERANS HOSPITAL; LITTLE ROCK, ARKANSAS

Project Number: 598-12-207

Building Number: 1

Drawing Number: IN601

CENTRAL ARKANSAS VETERANS AFFAIRS HEALTHCARE SYSTEM

