

PROJECT NO. 657A5-10-101

CONSTRUCT NEW DIETETICS, BUILDING - 2

VETERAN AFFAIRS MEDICAL CENTER, 2401 MAIN STREET, MARION, IL 62959

GENERAL NOTES:

- General contractors are advised to visit site and to familiarize themselves with this project before bidding and starting any work. See specification section 01 00 00 for arranging site visit.
- General contractor shall verify all dimensions at job site. If any discrepancies are found, general contractor shall notify the architect before starting work.
- General contractor shall patch all the areas that have been disturbed. The patching material shall match existing condition.
- Do not scale drawings. Follow written dimensions only.
- General contractor shall protect building, staff, patients & public from all unsafe or hazardous conditions at all times of construction.
- Normal working hours are 8:00 a.m. - 4:00 p.m. Monday through Friday excluding weekends and holidays. However, per spec. section 01 57 19 Temporary Environmental Controls, contractor shall coordinate with Contracting Officer's Representative (COR) for the working time limitation to avoid the spreading of pollutants such as noise and odors to the neighboring area of the hospital.
- General contractor shall coordinate with COR for detailed construction schedule for this project. In order to minimize the disruption of hospital function, VAMC will assign construction accesses, material deliver routes, contractor parking, and storage areas for this project.
- General contractor shall propose construction schedule, phasing plan and detailed construction plan specifying area-to-area and date-to-date to VAMC and architect for approval.
- Contractor shall remove debris from construction inside buildings per VAMC requirements as outlined under general requirements in specifications on a daily basis. This includes debris (drop-off or falls) from renovation operations. Contractor shall not store or permit debris to accumulate on site. If contractor fails to remove debris promptly, VAMC reserves the right to cause same to be removed at contractor's expense.
- Temporary weather protection & overnight protection during the process of construction shall be ready and used whenever needed.
- Contractor shall provide A 3/4" min. thick plywood or heavy lumber such as 2x12's on ground for lifting equipment (boomer, swingstage, scaffolding or ladder etc.) to maneuver around working areas in order protect existing lawn, and pavement.
- Provide 6'-0" H. portable sight-proof chain link fence as barricade for different phases of construction. See Phasing Plan for more information.

GENERAL CONSTRUCTION ABBREVIATIONS

&	AND	EW	ELECTRIC WATER COOLER	OPP	OPPOSITE
<	ANGLE	EX	EXISTING	OPTN	OPERATION
@	AT	EXP	EXPANSION	P	PAINT
o	CENTERLINE	EXT	EXTERIOR	PL	PLASTIC LAMINATE
c	DIAMETER OR ROUND	FON	FOUNDATION	PLYWD	PLYWOOD
#	POUND OR NUMBER	FE	FIRE EXTINGUISHER	PR	PAIR
ADD	ADDITIONAL	FEC	FIRE EXTINGUISHER CABINET	PT	PORCELAIN TILE
AFF	ABOVE FINISHED FLOOR	FHC	FIRE HOSE CABINET	PTM	PARTITION
AGGR	AGGREGATE	FIN	FINISH	PVC	POLYVINYL CHLORIDE
ALUM	ALUMINUM	FL	FLOOR	QT	QUARRY TILE
APPROX	APPROXIMATE	F	FLOOR LINE	R	RADIATOR
ARCH	ARCHITECTURAL	FLASH	FLASHING	RCF	REINFORCED CONCRETE PIPE
AT	ACUSTICAL TILE	FLUOR	FLUORESCENT	RD	ROOF DRAIN
ATTCH	ATTACHMENT	FTG	FOOTING	REF	REFERENCE
B	BOTTOM	FUR	FURRING	REFRIG	REFRIGERATOR
BD	BOARD	REQ'D	REQUIRED	RM	ROOM
BLDG	BUILDING	PWC	FABRIC WALL COVERING	RO	ROUGH OPENING
BLK	BLOCK	GA	GAUGE	RFG	ROOFING
BLKG	BLOCKING	GALV	GALVANIZED	S	SOUTH
BM	BEAM	GB	GYPNUM BOARD	SC	SOLID CORE
BR	BRICK	GL	GLASS	SHTG	SHEATHING
CAB	CABINET	GP	GLASS PANEL	SECT	SECTION
CI	CAST IRON	GMU	GLAZED MASONRY UNIT	SHT	SHEET
CLO	CEILING	GRBM	GRADE BEAM	SIM	SIMILAR
CLO	CLOSET	H	HEIGHT	SPEC	SPECIFICATION
CLR	CLEAR	HB	HOSE BIBB	SQ	SQUARE
CM	CEMENT	HC	HOLLOW CORE	SS	STAINLESS STEEL
CM BD	CEMENT BOARD	HM	HOLLOW METAL	ST	STAIN
CMU	CONCRETE MASONRY UNIT	HM/BL	HOLLOW METAL BORROWED LIGHT SYSTEM	STD	STANDARD
COL	COLUMN	HORZ	HORIZONTAL	STL	STEEL
CONC	CONCRETE	ID	INSIDE DIAMETER	STOR	STORAGE
CONSTR	CONSTRUCTION	INSUL	INSULATION	SUSP	SUSPENDED
CONT	CONTINUOUS	INT	INTERIOR	SYM	SYMMETRICAL
CORR	CORRIDOR	JMB	JAMB	TB	TOWEL BAR
CNTR	COUNTER	JAN	JANITOR	TEL	TELEPHONE
CT	CERAMIC TILE	JT	JOINT	TERR	TERRAZZO
CTR	CENTER	KIT	KITCHEN	T&G	TONGUE & GROOVE
CU	CUBIC	L	LONG OR LENGHT	THK	THICK
DBL	DOUBLE	LAB	LABORATORY	THK	THICK
DEPT	DEPARTMENT	LAV	LAVATORY	TV	TELEVISION
DTL	DETAIL	LF	LINAL FEET	TYP	TYPICAL
DIA	DIAMETER	MAX	MAXIMUM	UNF	UNFINISHED
DIM	DIMENSION	MC	MEDICINE CABINET	UNO	UNLESS OTHERWISE NOTED
DISP	DISPENSER	MECH	MECHANICAL	URINAL	URINAL
DWG	DAMAGED	MTL	METAL	V	VINYL
DN	DOWN	MH	MANHOLE	VCT	VINYL COMPOSITION TILE
DR	DOOR	MIN	MINIMUM	VERT	VERTICAL
DS	DOWNSPOUT	MIR	MIRROR	VEST	VESTIBULE
DW	DRY WALL	MISC	MISCELLANEOUS	VWC	VINYL WALL COVERING
DWG	DRAWING	MO	MASONRY OPENING	W	WEST
E	EAST	N	NOT IN CONTRACT	W/	WITH
EACH	EACH	NIC	NUMBER	W/O	WITHOUT
EJ	EXPANSION JOINT	NO OR#	NOT TO SCALE	WD	WOOD
EL	ELEVATION	NTS	ON CENTER	WDW	WINDOW
ELEC	ELECTRICAL	OD	OUTSIDE DIAMETER	WT	WEIGHT
EMER	EMERGENCY	OFF	OPEN GRID CEILING	YD	YARD
EP	ELECTRICAL PANEL	OPNG	OPENING		
EO	EQUAL				
EQUIP	EQUIPMENT				

CONTRACT DOCUMENTS INDEX:

CIVIL DRAWINGS:

- C1 STORM SEWER DRAINAGE PLAN
- C2 SEWER DETAILS

ARCHITECTURAL DRAWINGS:

- A0 GENERAL INFORMATION, DRAWING INDEX, & KEY SITE PLAN
- A1 BUILDING #2 - BUILDING CODE INFORMATION & LIFE SAFETY PLAN
- A2 BUILDING #2 - PHASING PLANS
- A3 BUILDING #2 - SITE DEMOLITION PLAN
- A4 BUILDING #2 - SITE PLAN & DETAILS
- A5 BUILDING #2 - SITE DETAILS
- A6 BUILDING #2 - SITE & DOCK DETAILS
- A7 BUILDING #2 - SITE DETAILS
- A8 BUILDING #2 - GROUND FLOOR DEMOLITION PLAN
- A9 BUILDING #2 - SECOND FLOOR DEMOLITION PLAN
- A10 BUILDING #2 - GROUND FLOOR CEILING DEMOLITION PLAN
- A11 BUILDING #2 - SECOND FLOOR CEILING DEMOLITION PLAN
- A12 BUILDING #2 - GROUND FLOOR PLAN
- A13 BUILDING #2 - GROUND FLOOR DIMENSION PLAN
- A14 BUILDING #2 - PARTIAL SUB-BASEMENT PLAN, DIMENSION & CEILING PLANS, AND DETAILS
- A15 BUILDING #2 - ELEVATIONS
- A16 BUILDING #2 - PARTIAL ROOF PLAN
- A17 BUILDING #2 - GROUND FLOOR REFLECTED CEILING PLAN
- A18 BUILDING #2 - SECOND FLOOR REFLECTED CEILING PLAN & PARTIAL ELEVATIONS
- A19 BUILDING #2 - ROOM FINISH & DOOR/FRAME SCHEDULES & DETAILS
- A20 BUILDING #2 - GROUND FLOOR INTERIOR ELEVATIONS
- A21 BUILDING #2 - GROUND FLOOR INTERIOR ELEVATIONS
- A22 WALL SECTIONS
- A23 WALL SECTIONS
- A24 WALL SECTIONS & DETAILS
- A25 WALL SECTIONS
- A26 WALL SECTIONS & DETAILS
- A27 COLUMN SECTION & DETAILS
- A28 WALL SECTIONS & DETAILS
- A29 HOOD SECTION & DETAILS
- A30 ROOF ELEVATIONS & DETAILS
- A31 SIGNAGE SCHEDULE & TYPES

FOOD SERVICE DRAWINGS:

- FS-1 BUILDING #2 - FOOD SERVICE EQUIPMENT PLAN
- FS-2 BUILDING #2 - FOOD SERVICE PLUMBING CONNECTION PLAN
- FS-3 BUILDING #2 - FOOD SERVICE ELECTRIC CONNECTION PLAN
- FS-4 BUILDING #2 - FOOD SERVICE PLUMBING CONNECTION SCHEDULE
- FS-5 BUILDING #2 - FOOD SERVICE ELECTRICAL CONNECTION SCHEDULE

DEDUCT ALTERNATES	
DEDUCT NO. 1	SEE SPECIFICATION SECTION 01 00 00
DEDUCT NO. 2	SEE SPECIFICATION SECTION 01 00 00
DEDUCT NO. 3	SEE SPECIFICATION SECTION 01 00 00
DEDUCT NO. 4	SEE SPECIFICATION SECTION 01 00 00
DEDUCT NO. 5	SEE SPECIFICATION SECTION 01 00 00

STRUCTURAL DRAWINGS:


- S 1.1 GENERAL NOTES
- S 1.2 GENERAL NOTES & TYPICAL DETAILS
- S 1.3 TYPICAL DETAILS
- S 2.1 SUB-BASEMENT & GROUND FLOOR PLANS
- S 3.1 FOUNDATION SECTIONS
- S 3.2 FOUNDATION SECTIONS
- S 3.3 FOUNDATION SECTIONS
- S 4.1 ROOF FRAMING PLAN
- S 5.1 FRAMING SECTIONS
- S 6.1 SCHEDULES & SECTIONS
- S 7.1 COLUMN PLAN & SECTIONS

MECH./ELEC./PLUMBING DRAWINGS:

- SU1 SITE UTILITIES PLAN
- D1 GROUND FLOOR DEMOLITION PLAN
- P1 BLDG. #2 - GROUND FLOOR WASTE/VENT PIPING PLAN
- P2 BLDG. #2 - BELOW FLOOR SUPPLY PIPING PLAN
- P3 BLDG. #2 - GROUND FLOOR SUPPLY PIPING PLAN
- P4 BLDG. #2 - PLUMBING SCHEDULES & DETAILS
- FP1 BLDG. #2 - GROUND FLOOR FIRE PROTECTION PLAN
- FP2 BLDG. #2 - SECOND FLOOR FIRE PROTECTION PLAN AND DETAILS
- M1 BLDG. #2 - GROUND FLOOR HVAC PLAN
- M2 BLDG. #2 - SECOND FLOOR & ROOF HVAC PLANS
- M3 BLDG. #2 - ENLARGED HVAC & PIPE BASEMENT HVAC PLANS
- M4 BLDG. #2 - MECHANICAL SCHEDULES
- M5 BLDG. #2 - MECHANICAL DETAILS
- M6 BLDG. #2 - MECHANICAL DIAGRAMS
- E1 BLDG. #2 - GROUND FLOOR LIGHTING PLAN
- E2 BLDG. #2 - SECOND FLOOR LIGHTING PLAN
- E3 BLDG. #2 - GROUND FLOOR POWER PLAN
- E4 BLDG. #2 - GROUND FLOOR FIRE ALARM PLAN
- E5 BLDG. #2 - BASEMENT & ROOF ELECTRICAL PLANS
- E6 BLDG. #2 - ELECTRICAL DETAILS AND DIAGRAMS
- E7 BLDG. #2 - ELECTRICAL SCHEDULES

SPECIFICATIONS:

- LIMITED ASBESTOS, LEAD & MICROBIAL INSPECTION OF MARION VA MEDICAL CENTER, BUILDING #2 / SOUTH END - GROUND & SECOND FLOORS
- MICROBIAL REMEDIATION SCOPE OF WORK FOR BUILDING #2 / SOUTH END - SECOND FLOOR, MARION VA MEDICAL CENTER
- WORK PLAN FOR BUILDING #2 / SOUTH END - GROUND & SECOND FLOORS, MARION VA MEDICAL CENTER - ASBESTOS & LEAD-BASE PAINT ABATEMENT

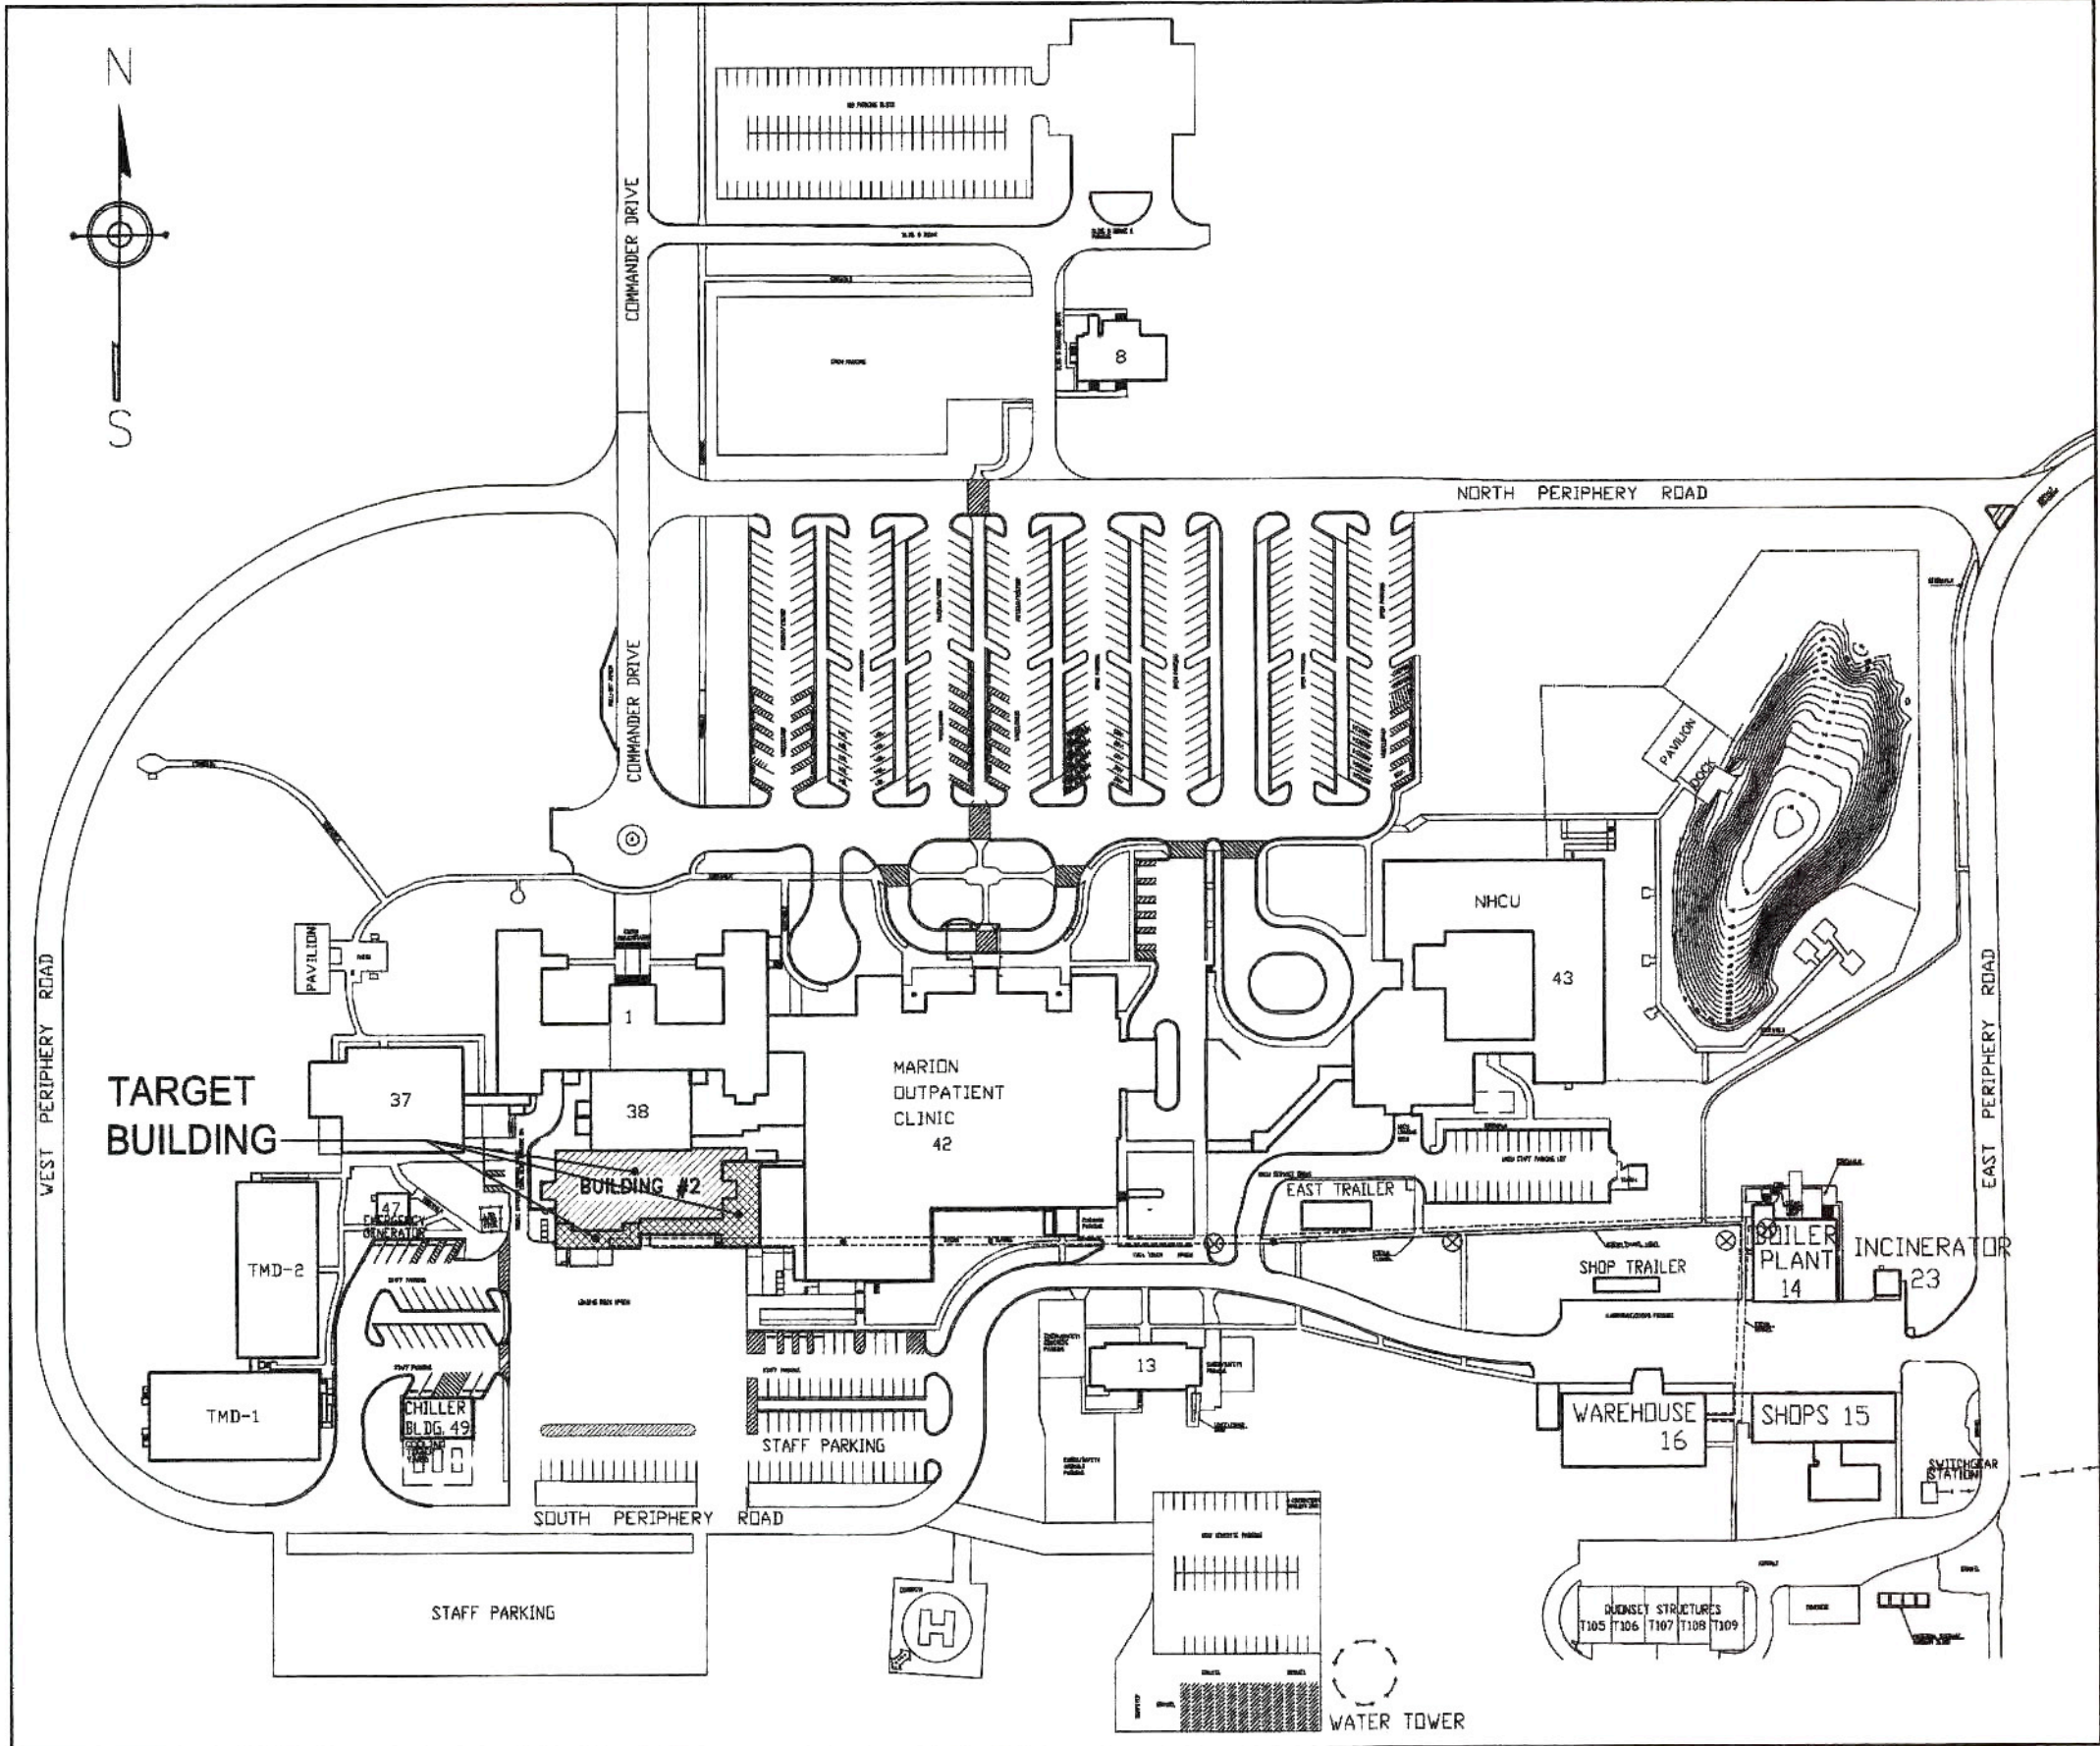

KEY SITE PLAN

PROJECT DIRECTORY			
POINT OF CONTACT	COMPANY	PHONE NUMBER	E-MAIL ADDRESS
SEAN JACKSON	CONTRACTING OFFICER DEPARTMENT OF VETERAN AFFAIRS	913-946-1126	sean.jackson@va.gov
MALLORY BRADLEY	COR	618-997-5311 ext.54115	mallory.bradley@va.gov
JOSHUA BLACKBURN	ALTERNATE COR	618-997-5311 ext.54237	joshua.blackburn@va.gov
CHI-HUNG KWAN	ARCHITECT - MAK ARCHITECTS, INC.	314 - 997-3802	chikwan@makarchitects.com
BRIAN ZIEGLER	CIVIL - CLARIDA & ZIEGLER ENGINEERING CO.	618 - 993-6411	brianz@czengineer.com
GARY CHAI	STRUCTURE - GC ENGINEERING	314 - 303-6825	garychai@gcengineer.com
PHILIP ENGLAND	MEP - SMITH-GOTH ENGINEERS, INC.	417 - 882-2200	pengland@smithgoth.com
JOE GEIGER	FOOD SERVICE CONSULTANT - THE GEIGER GROUP	314 - 832-7441	joe@thegeigergroup.com

APPROVED:	
DIRECTOR:	DATE:
ASSOCIATE DIRECTOR:	DATE:
CHIEF ENGINEER:	DATE:
SERVICE CHIEF:	DATE:
ENERGY MANAGER:	DATE:
INFECTION CONTROL PRACTITIONER:	DATE:
SAFETY MANAGER:	DATE:

CONTRACT DOCUMENTS
JANUARY 29, 2016

CONSULTANTS:		ARCHITECT/ENGINEERS:		Drawing Title GENERAL INFORMATION, DRAWING INDEX, & KEY SITE PLAN		Project Title CONSTRUCT NEW DIETETICS DEPARTMENT OF VETERAN AFFAIRS MEDICAL CENTER		Project Number 657A5-10-101		Office of Construction and Facilities Management	
Revisions:		Date:		Approved Project Director		Location 2401 WEST MAIN STREET, MARION, IL 62959		Building Number Building #2		Drawing Number AO	
Date:		Date:		Date:		Date:		Date:		Date:	
Date:		Date:		Date:		Date:		Date:		Date:	
Date:											