


RENOVATE FOR WATER QUALITY

PROJECT NO. 658-15-101

INDEX OF DRAWINGS

| DWG.# | SHEET # | DRAWING TITLE | DWG.# | SHEET # | |
|--------|---------|---|------------|---------|--|
| G001 | 1 | COVER SHEET, PROJECT LOCATION, DRAWING INDEX, BID DEDUCTS | | | |
| CS-101 | 2 | MOX SYSTEM KEY PLAN | PL-7-401 | 85 | BUDG 7 ENLARGED BASEMENT PLUMBING PLAN NEW WORK |
| CS-102 | 3 | BUDG 173 SITE LAYOUT | PL-8-101 | 86 | BUDG 8 CRAWL SPACE PLUMBING PLAN NEW WORK |
| CS-103 | 4 | BUDG 172 SITE LAYOUT | PL-8-102 | 87 | BUDG 8 BASEMENT PLUMBING PLAN NEW WORK |
| CS-104 | 5 | BUDG 174 SITE LAYOUT | PL-8-103 | 88 | BUDG 8 FIRST FLOOR PLUMBING PLAN NEW WORK |
| CS-501 | 6 | SITE DETAILS | PL-8-104 | 89 | BUDG 8 SECOND FLOOR PLUMBING PLAN NEW WORK |
| CS-502 | 7 | EROSION CONTROL NOTES AND DETAILS | PL-8-401 | 90 | BUDG 8 ENLARGED SUB-BASEMENT PLUMBING PLAN NEW WORK |
| | | | PL-9-101 | 91 | BUDG 9 CRAWL SPACE PLUMBING PLAN NEW WORK |
| | | | PL-9-102 | 92 | BUDG 9 BASEMENT PLUMBING PLAN NEW WORK |
| | | | PL-9-103 | 93 | BUDG 9 FIRST FLOOR PLUMBING PLAN NEW WORK |
| | | | PL-9-104 | 94 | BUDG 9 SECOND FLOOR PLUMBING PLAN NEW WORK |
| | | | PL-9-401 | 95 | BUDG 9 ENLARGED BASEMENT PLUMBING PLAN NEW WORK |
| | | | PL-12-101 | 96 | BUDG 12 SUB-BASEMENT PLUMBING PLAN NEW WORK |
| | | | PL-12-102 | 97 | BUDG 12 BASEMENT PLUMBING PLAN NEW WORK |
| | | | PL-12-103 | 98 | BUDG 12 FIRST FLOOR PLUMBING PLAN NEW WORK |
| | | | PL-12-104 | 99 | BUDG 12 SECOND FLOOR PLUMBING PLAN NEW WORK |
| | | | PL-12-401 | 100 | BUDG 12 ENLARGED BASEMENT PLUMBING PLAN NEW WORK |
| | | | PL-27-101 | 101 | BUDG 27 SUB-BASEMENT PLUMBING PLAN NEW WORK |
| | | | PL-27-102 | 102 | BUDG 27 BASEMENT PLUMBING PLAN NEW WORK |
| | | | PL-27-103 | 103 | BUDG 27 FIRST FLOOR PLUMBING PLAN NEW WORK |
| | | | PL-27-104 | 104 | BUDG 27 SECOND FLOOR PLUMBING PLAN NEW WORK |
| | | | PL-143-101 | 105 | BUDG 143 SUB-BASEMENT PLUMBING PLAN NEW WORK |
| | | | PL-143-102 | 106 | BUDG 143 FIRST FLOOR PLUMBING PLAN – AREA "B" NEW WORK |
| | | | PL-143-103 | 107 | BUDG 143 SUB-BASEMENT PLUMBING PLAN –AREA "B" NEW WORK |
| | | | PL-143-104 | 108 | BUDG 143 BASEMENT PLUMBING PLAN – AREA "C" NEW WORK |
| | | | PL-143-105 | 109 | BUDG 143 BASEMENT PLUMBING PLAN – AREA "B" NEW WORK |
| | | | PL-143-106 | 110 | BUDG 143 BASEMENT PLUMBING PLAN – AREA "C" NEW WORK |
| | | | PL-143-107 | 111 | BUDG 143 BASEMENT PLUMBING PLAN – AREA "D" NEW WORK |
| | | | PL-143-108 | 113 | BUDG 143 FIRST FLOOR PLUMBING PLAN – AREA "B" NEW WORK |
| | | | PL-143-109 | 114 | BUDG 143 FIRST FLOOR PLUMBING PLAN – AREA "B" NEW WORK |
| | | | PL-143-110 | 115 | BUDG 143 FIRST FLOOR PLUMBING PLAN – AREA "D" NEW WORK |
| | | | PL-143-111 | 116 | BUDG 143 SECOND FLOOR PLUMBING PLAN – AREA "B" NEW WORK |
| | | | PL-143-112 | 117 | BUDG 143 SECOND FLOOR PLUMBING PLAN – AREA "B" NEW WORK |
| | | | PL-143-113 | 118 | BUDG 143 SECOND FLOOR PLUMBING PLAN – AREA "B" NEW WORK |
| | | | PL-143-114 | 119 | BUDG 143 THIRD FLOOR PLUMBING PLAN – AREA "A" NEW WORK |
| | | | PL-143-115 | 120 | BUDG 143 THIRD FLOOR PLUMBING PLAN – AREA "B" NEW WORK |
| | | | PL-143-116 | 121 | BUDG 143 FOURTH FLOOR PLUMBING PLAN – AREA "A" NEW WORK |
| | | | PL-143-117 | 122 | BUDG 143 ENLARGED SUB-BASEMENT PLUMBING PLAN NEW WORK |
| | | | PL-170-101 | 124 | BUDG 170 ENLARGED PLUMBING PLAN NEW WORK |
| | | | PL-170-401 | 125 | BUDG 170 ENLARGED PLUMBING PLAN NEW WORK |
| | | | PL-501 | 126 | DETAILS AND DIAGRAMS |
| | | | PL-601 | 127 | SCHEDULES |
| | | | | | LEGEND, ABBREVIATIONS, AND GENERAL NOTES |
| | | | | | BUILDING 162 & 163 HVAC PLAN NEW WORK |
| | | | | | BUDG 125 FIRST FLOOR HVAC PLAN NEW WORK |
| | | | | | SCHEDULES |
| | | | | | CHILLED WATER SYSTEMS DIAGRAM AND CONTROLS |
| | | | | | BUDG 174, 172, & 173 CONTROL DIAGRAMS |
| | | | | | DDC POINTS LIST |
| | | | | | DDC POINTS LIST |
| | | | | | DDC POINTS LIST |
| | | | | | DDC POINTS LIST |
| | | | | | DDC POINTS LIST |
| | | | | | DDC POINTS LIST |
| | | | | | ONE LINE DIAGRAM, LEGEND, ABBREVIATIONS, AND GENERAL NOTES |
| | | | | | ELECTRICAL SITE PLAN |
| | | | | | ELECTRICAL FLOOR PLANS |
| | | | | | BUDG 2 ELECTRICAL FLOOR PLANS |
| | | | | | BUDG 7 ELECTRICAL FLOOR PLANS |
| | | | | | BUDG 8 ELECTRICAL FLOOR PLANS |
| | | | | | BUDG 9 ELECTRICAL FLOOR PLANS |
| | | | | | BUDG 12 ELECTRICAL FLOOR PLANS |
| | | | | | BUDG 27 ELECTRICAL FLOOR PLANS |
| | | | | | BUDG 143 THIRD FLOOR ELECTRICAL FLOOR PLANS |
| | | | | | BUDG 174 ELECTRICAL FLOOR PLANS |
| | | | | | BUDG 174 ELECTRICAL FLOOR PLANS |
| | | | | | TANK SECOND FLOOR PLAN – BUILDING 174 – ELECTRICAL |
| | | | | | PUMP HOUSE ELECTRICAL FLOOR PLANS |

SALEM VA
MEDICAL CENTER
SALEM, VIRGINIA

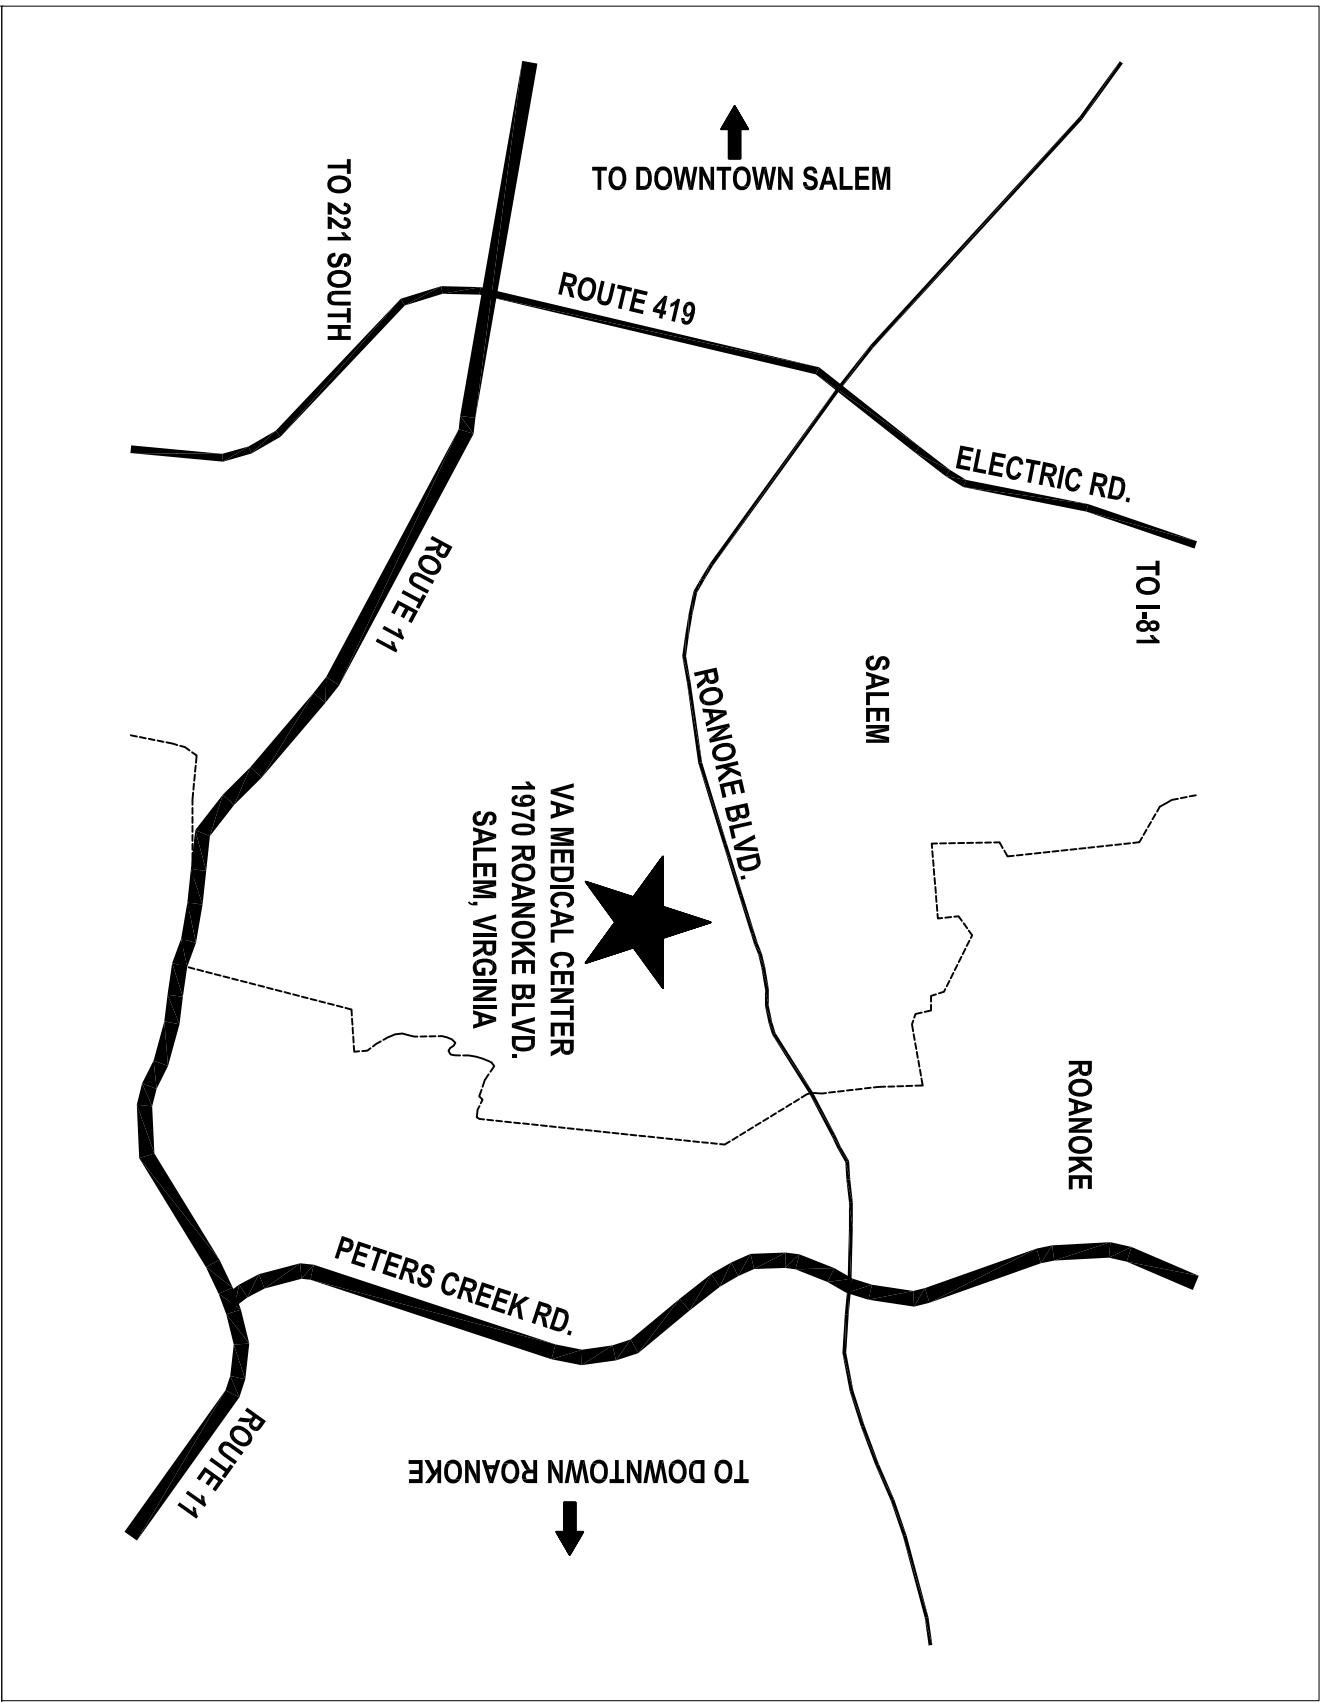

SALEM VA MEDICAL CENTER, SALEM, VA.
NTS

"CONFIDENTIAL"

THESE DRAWINGS MUST BE RETURNED TO FACILITIES MANAGEMENT SERVICE, PROJECT SECTION, UPON COMPLETION, OR FINAL USE BY THE CONTRACTOR FOR BIDDING PURPOSES.

DEDUCTIVE ALTERNATES:

ALTERNATE BID ITEM #1
DEDUCT: CONTRACTOR SHALL PERFORM ALL WORK AS DESCRIBED IN BASE BID EXCEPT DELETE ALL COSTS FOR COPPER SILVER IONIZATION EQUIPMENT IN BUILDING 7 INCLUDING MATERIALS, LABOR, SUPERVISION, AND QUALITY CONTROL ASSOCIATED WITH THE INSTALLATION OF THE COPPER SILVER IONIZATION EQUIPMENT.

ALTERNATE BID ITEM #2
DEDUCT: CONTRACTOR SHALL PERFORM ALL WORK AS DESCRIBED IN BASE BID LESS ALTERNATE BID ITEM 1 AND DELETE ALL COSTS FOR COPPER SILVER IONIZATION LABOR, SUPERVISION, AND QUALITY CONTROL ASSOCIATED WITH DRAWINGS PD-7-101, PD-7-102, PD-7-103, PD-7-104, PL-7-101, PL-7-102, PL-7-103, PL-7-401, AND EP-103.

ALTERNATE BID ITEM #3
DEDUCT: CONTRACTOR SHALL PERFORM ALL WORK AS DESCRIBED IN BASE BID LESS ALTERNATE BID ITEM 1 AND ALTERNATE BID ITEM 2 AND DELETE ALL COSTS FOR COPPER SILVER IONIZATION EQUIPMENT IN BUILDING 8 INCLUDING MATERIALS, LABOR, SUPERVISION, AND QUALITY CONTROL ASSOCIATED WITH THE INSTALLATION OF THE COPPER SILVER IONIZATION EQUIPMENT.

DEDUCT: CONTRACTOR SHALL PERFORM ALL WORK AS DESCRIBED IN BASE BID LESS ALTERNATE BID ITEM 1 AND ALTERNATE BID ITEM 2 AND ALTERNATE BID ITEM 3 AND DELETE ALL DEMOLITION AND NEW WORK IN BUILDING 8, INCLUDING MATERIALS, LABOR, SUPERVISION, AND QUALITY CONTROL ASSOCIATED WITH DRAWINGS PD-8-101, PD-8-102, PD-8-103, PD-8-401, PL-8-101, PL-8-102, PL-8-103, PL-8-401 AND EP-104.

REFER TO 01 00 00 - GENERAL REQUIREMENTS FOR MORE INFORMATION

HAZARDOUS MATERIAL

THE 2010 NAC SALEM HAZARDOUS MATERIAL SURVEY HAS IDENTIFIED ASBESTOS CONTAINING MATERIALS IN A NUMBER OF LOCATIONS AFFECTED BY THIS PROJECT. ASBESTOS CONTAINING MATERIALS ARE PRESENT IN SOME PIPING INSULATION AND IS MORE PREVALENT IN BUILDING CRAWL SPACES. REFER TO THE STREET FOR SPECIFIC LOCATION AND EXISTING PIPING MAY CONTAIN LEAD PAINT, COMPLY WITH OSHA 1926.62

| | | | | | | |
|---------------------------------|---------|-------------------------------------|------------------------------|---|----------------------------|---------------------------|
| REVISION LANGUAGE OF ALTERNATES | 3/16/16 | Approver: Safety Manager | Approver: Service Chief | Drawing Title | Project Title | Date |
| - | - | Approver: Infection Control Officer | Approver: Chief of Staff | G001 COVER SHEET, PROJECT LOCATION DRAWING INDEX, BID DEDUCTS | RENOVATE FOR WATER QUALITY | 12/11/2015 |
| - | - | Approver: GEINS Coordinator | Approver: Associate Director | Approved: Chief of Facility Management Svcs. | Building Number | Project No. 658-15-101 |
| - | - | | | | Checked | DRAWING SET 2592 |
| - | - | | | | With | Dwg. 1 Of 153 |
| - | - | | | | With | Veterans Affairs |
| Revisions | Date | | | | Location | |

one-eighth inch = one foot

one-quarter inch = one foot

three-eighths inch = one foot

one-half inch = one foot

three-quarters inch = one foot

one inch = one foot

one and one-half inches = one foot

three inches = one foot