


GENERAL NOTE:
 1. THE CMU WALL ALONG GRID 4 BETWEEN GRIDS C AND F.5 MUST BE CONTINUOUS FROM FOOTING TO UNDERSIDE OF ROOF DECK TO PREVENT SOUND AND FUME TRANSFER FROM THE MAINTENANCE SHOP TO THE OTHER AREAS OF THE BUILDING. FIRE CAULK ALL PENETRATIONS. ALL JOINTS BETWEEN DISSIMILAR MATERIALS AND JOINT BETWEEN WALL AND ROOF DECK.
 2. SEE DETAILS 1,2/A-3002-8.3 FOR SEMI RECESSED FIRE EXTINGUISHER CABINET DETAILS.
 3. SEE STRUCTURAL PLANS FOR QUANTITY AND LOCATIONS OF CMU CONTROL JOINTS

1 MAINTENANCE BUILDING - FLOOR PLAN
 A-3002-2.1 SCALE: 1/4"=1'-0"

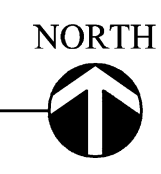


BID DOCUMENTS 7/1/2011

Revisions	Date

I HEREBY CERTIFY THAT THIS PLAN, SPECIFICATION, OR REPORT WAS PREPARED BY ME OR UNDER MY DIRECT SUPERVISION AND THAT I AM A FULLY LICENSED ARCHITECT UNDER THE LAWS OF THE STATE OF MINNESOTA.
 PRINT NAME: CHARLES L. SCOTT, AIA
 SIGNATURE:
 DATE: 7/1/2011 LICENSE # 18675

Anderson Engineering of Minnesota, LLC
 19805 1st AVENUE NORTH, SUITE 100, PLYMOUTH, MN 55441
 TEL (763) 412-4000 FAX (763) 412-4090
 www.ae-mn.com

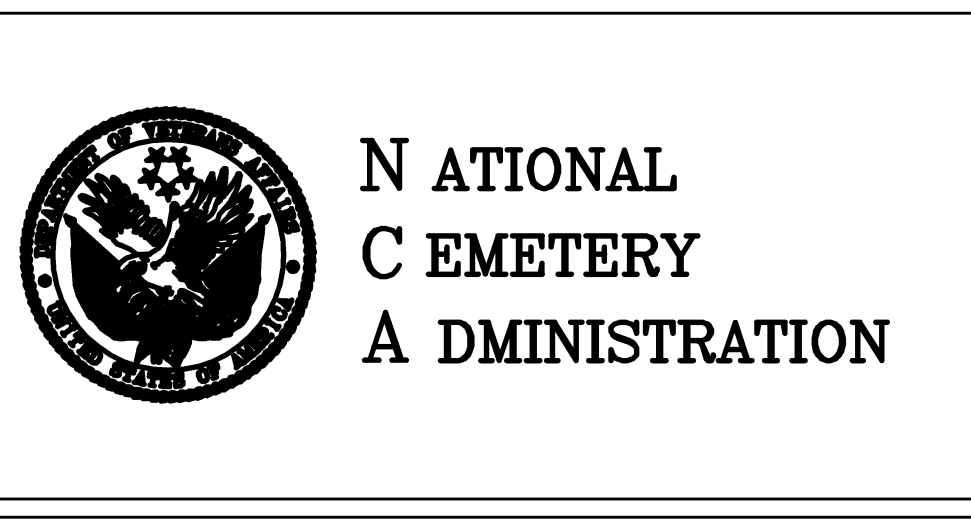

Drawing Title
 MAINTENANCE BUILDING FLOOR PLAN
 Approved Director, Office of Construction Management
 Approved Director, Project Management Service

Project Title
 REPLACE ADMINISTRATION AND MAINTENANCE BUILDING AND SITE IMPROVEMENTS
 Building Number
 Checked GRJ
 Drawn AMT/PSH
 Location EAGLE POINT NATIONAL CEMETERY 2763 RILEY ROAD EAGLE POINT, OR 97524

Date 7-1-2011
 Project No. 906CM3009
 DRAWING NO. A-3002-2.1
 Dep. 104 DF 181