


PHASE 2 - PHARMACY SERVICE  
MOVE TO SWING SPACE


NOTE: CONTRACTOR SHALL DEMOBILIZE DURING PHASE 2  
AFTER BOD OF SWING SPACE GIVEN. COR WILL COORDINATE  
WITH USING SERVICE DIRECTLY FOR 30 DAY MOVE AND  
NOTIFY CONTRACTOR OF REMOBILIZATION DATE AND  
SEPARATE NTP FOR PHASE 3 - CONSTRUCTION OF OP  
PHARMACY DESIGN.

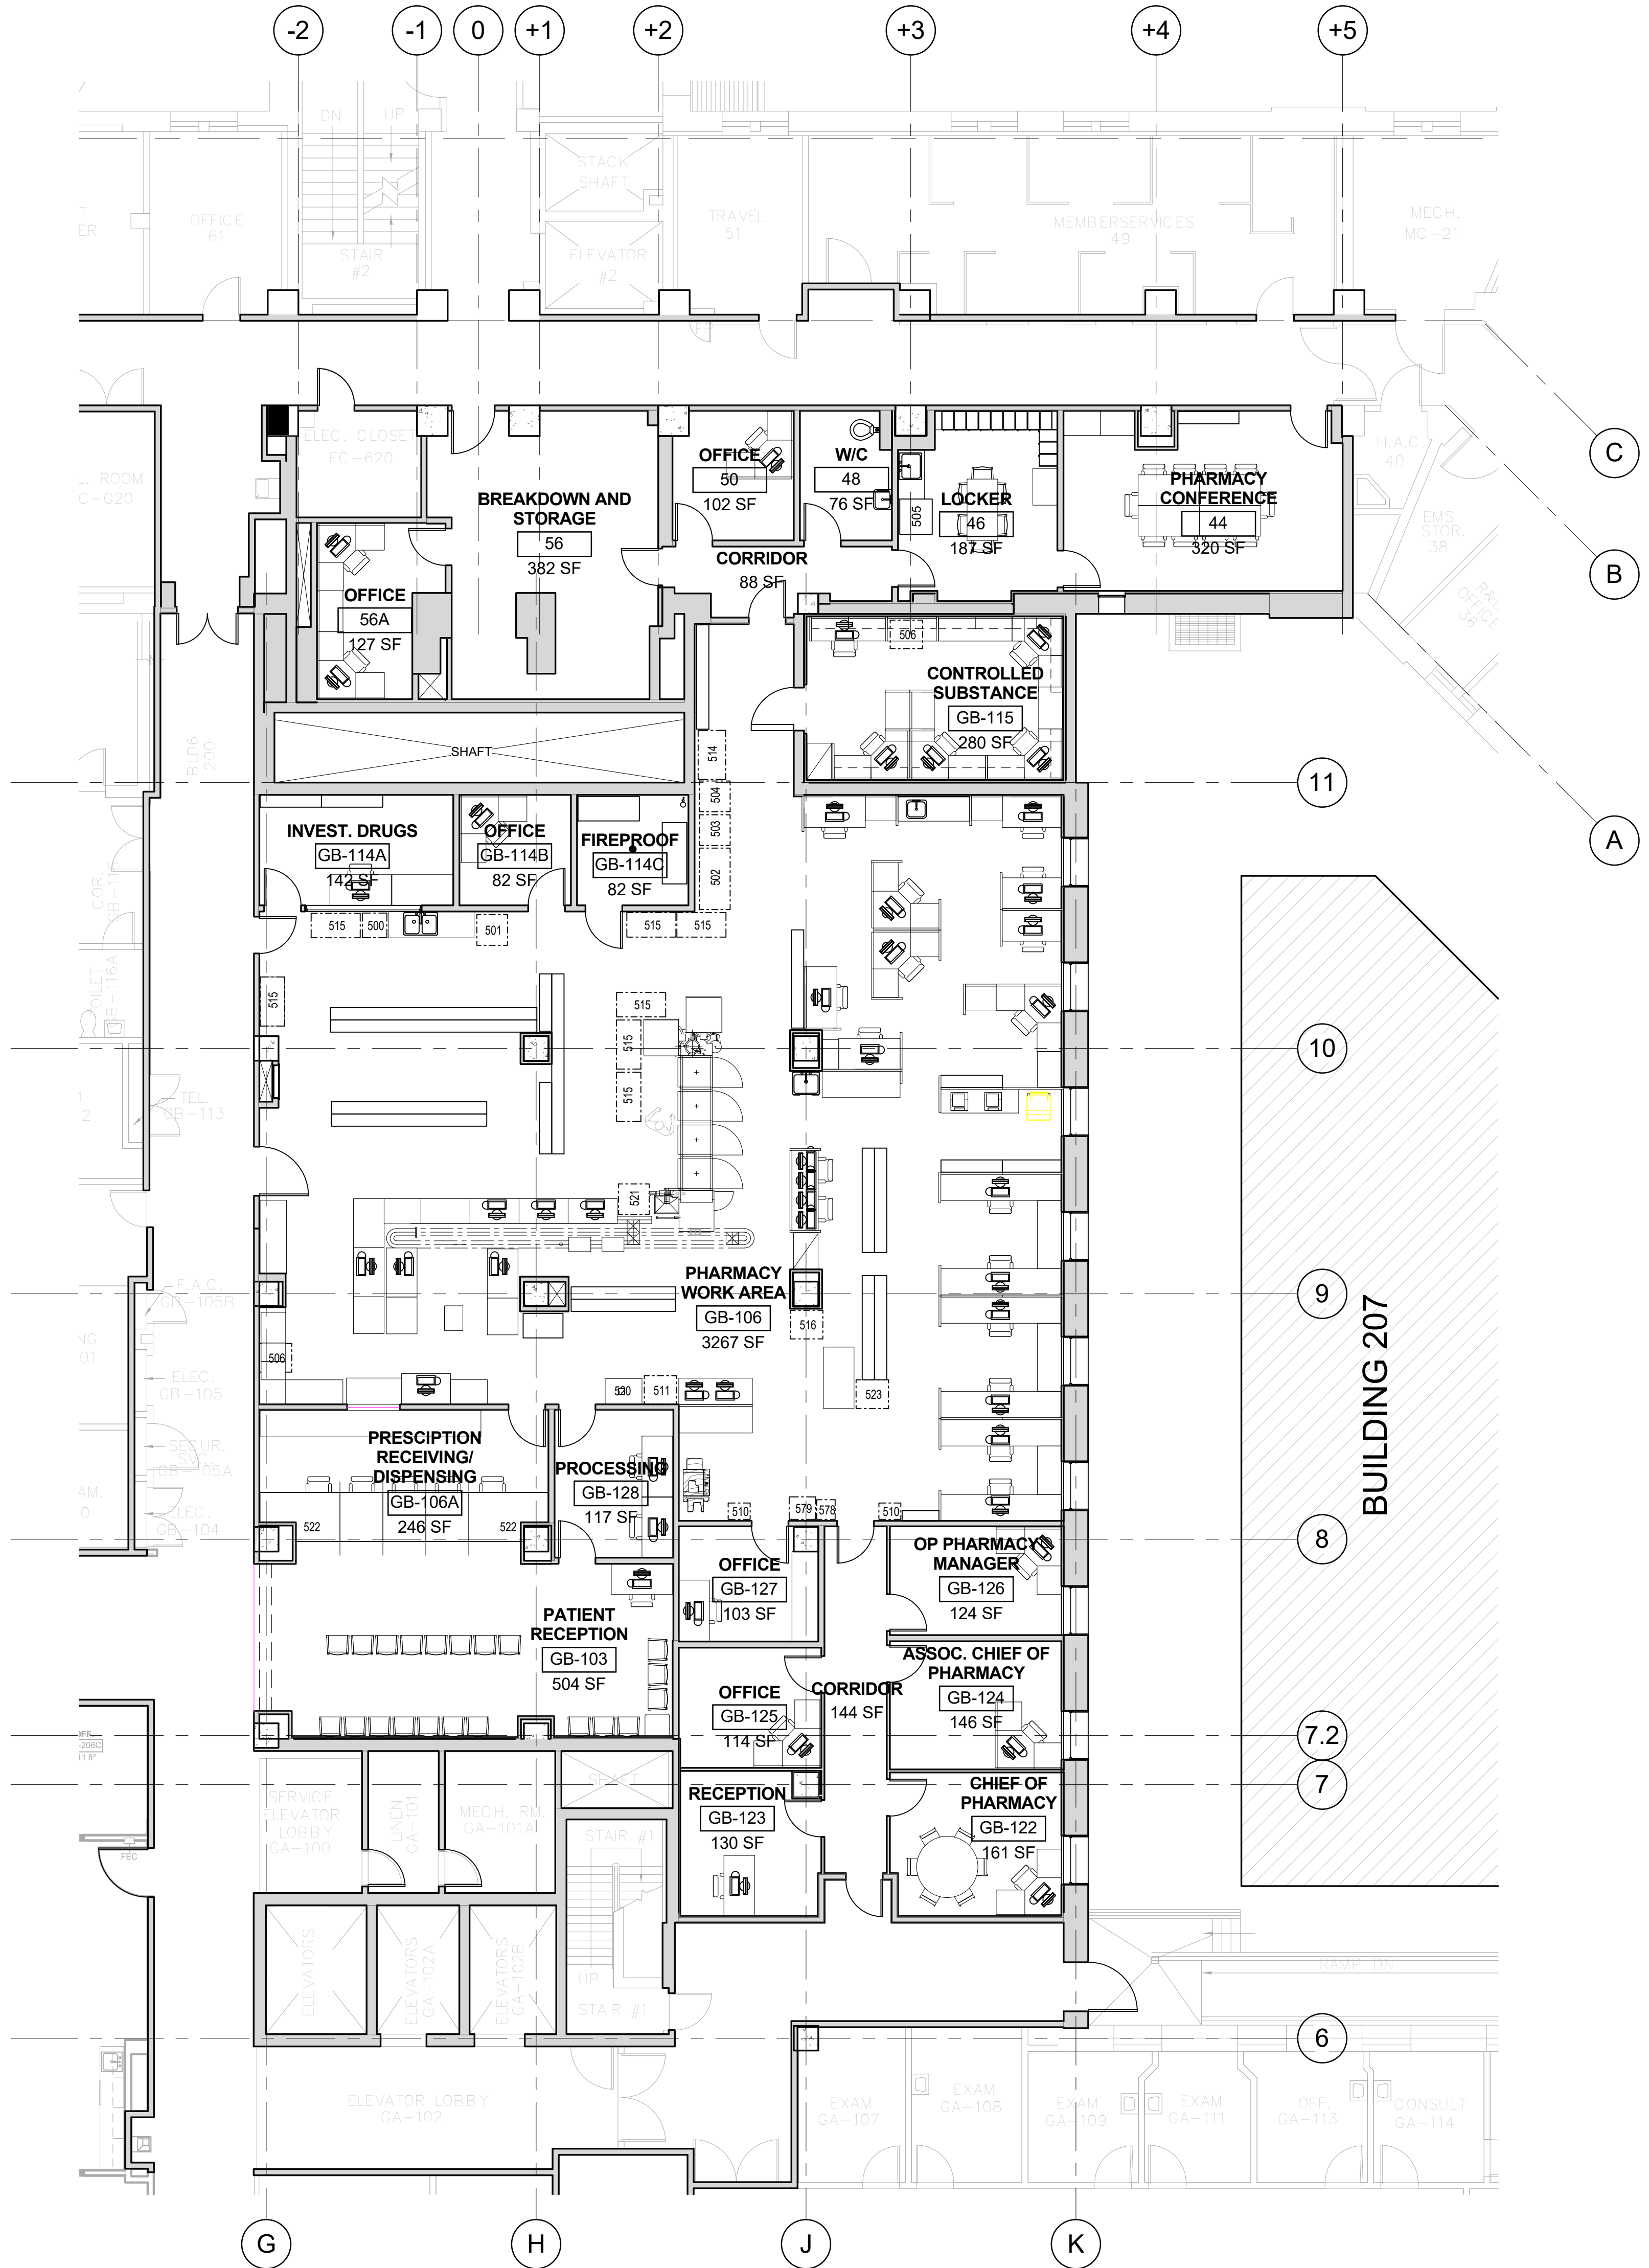


EQUIPMENT LEGEND	
501	RESEARCH REFRIGERATOR, EE# 317027
502	60" REFRIGERATOR, EE# 312240
503	30" REFRIGERATOR, EE# 283644
504	FREEZER, EE# 284905
505	REFRIGERATOR @ BREAK ROOM
506	(N) REFRIGERATOR @ ROOM GB-128
507	(N) UNDERCOUNTER FREEZER @ ROOM GB-128
508	CONFIDENTIAL SHRED BIN, OFOI
509	NARCOTICS STORAGE CABINET (PICK UP)
510	HEMODYNAMIC CABINET
511	(N) FIRE-PROOF STORAGE CABINET
512	COPY MACHINE, OFOI
513	(N) NARCOTICS STORAGE CABINET
514	OPTI SIGNATURE CAPTURE STATION (PC, MONITOR, PD, PRINTER)
515	SIGNATURE CAPTURE STATION @ PICK-UP (PC, MONITOR)
516	RECYCLE BIN
517	PRINTER
518	OFOI - PACKING STATION WORKSPACE (11'X 9' X 24')
519	OPTIFILL SERVER (2' X 3'0" X 6'6")
520	TICKET PRINTER
521	RELOCATED (E) PHARMACY QMATIC BINGO BOARD DISPLAY
522	RELOCATED (E) PHARMACY QMATIC NUMBER DISPLAY
523	PHARMACY TRAINING NARC CABINET
524	RELOCATED (E) WALL MOUNTED TV @ CONFERENCE ROOM
525	(N) WORK STATION, WALL SYSTEM STATION
526	(N) WALL MOUNTED INTERCOM (PHONE)
527	(E) UNDERCOUNTER REFRIGERATOR @ CONTROLLED SUBSTANCES ROOM GB-115

SHEET NOTES

KEYNOTES

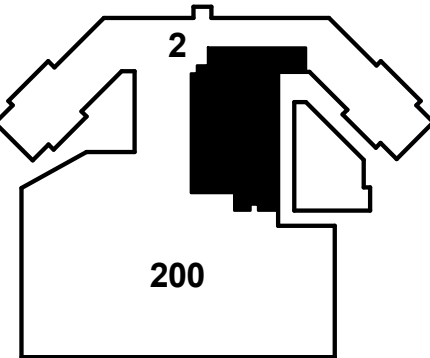

FULLY SPRINKLERED  
CONSTRUCTION DOCUMENTS

CONSULTANTS:			Seals and Signatures	ARCHITECT/ENGINEERS:		Drawing Title EXISTING FLOOR PLAN- FOR REFERENCE ONLY		Project Title VA SAN FRANCISCO MEDICAL CENTER OUTPATIENT PHARMACY DESIGN		Project Number 662.12.112	Office of Construction and Facilities Management	
<div><div>Structural Engineer:</div><div>Estrudine 1144 65th Street, Suite A Oakland, CA 94608 T: (510) 235-3116</div></div> <div><div>Mechanical, Electrical, Plumbing Engineer:</div><div>Gaynor Engineers 1153 Post Street San Francisco, CA 94109 T: (415) 474-9500   F: (415) 474-1363</div></div>			<div><div>Cost Estimator:</div><div>Hunter Pacific 363 Fifth Avenue, Suite 200 San Diego, CA 92101 T: (619) 232-2321   F: (619) 232-0922</div></div> <div><div>IT/Low Voltage/Security:</div><div>The Engineering Enterprise 1125 High Street Auburn, CA 95603 T: (530) 886-8596</div></div>	<div><div>Equipment:</div><div>Criterion Systems 100 Crocker Road Apogee, CA 95703 T: (530) 878-6689   F: (530) 878-6585</div></div> <div></div>	<div><div>THE DESIGN PARTNERSHIP ■</div><div>ARCHITECTS + PLANNERS</div><div>1629 TELEGRAPH AVENUE SUITE 500   OAKLAND, CA 94612 T: 415-777-3737   F: 415-777-3476 www.dpsf.com</div></div>		<div>Approved: Project Director</div> <div><div>Date 03/10/16</div><div>Checked Checker</div><div>Drawn Author</div></div>		<div>Location 4150 Clement Street, San Francisco, CA 94121</div> <div><div>Date 03/10/16</div><div>Checked Checker</div><div>Drawn Author</div></div>	<div>Building Number B200/B2</div> <div>AE100</div>		
<div>ISSUED FOR BID</div> <div>Revisions:</div>			<div>03/07/16</div> <div>Date</div>								<div>Department of Veterans Affairs</div>	