

NOTE: VERIFY INTERIOR FINISHES AND PAINT COLORS WITH VA INTERIORS PRIOR TO ORDERING / INSTALLATION

FINISH SCHEDULE

RN#	ROOM NAME	FLOOR	BASE	NORTH	EAST	SOUTH	WEST	CLG	C'HGT	REMARKS
----	CRAWL SPACE	--	--	--	--	--	--	--	--	NO FINISH WORK THIS AREA
001	ELECTRICAL ROOM	--	--	--	--	--	--	--	--	NO FINISH WORK THIS AREA
101	MEDICAL RECORDS	VCT	RB	--	PAINT	PAINT	PAINT	ACT	±8'-4"	MATCH EXISTING ADJACENT FINISHES
205	ELECT. RM.	SEALED CONCRETE	RB	PAINT	PAINT	PAINT	PAINT	PAINT	OPEN TO DECK	--
206	RECEPTION	CARPET	RB	PAINT	PAINT	PAINT	PAINT	PAINT	OPEN TO DECK	MATCH EXISTING ADJACENT FINISHES
305	ELECT. RM.	VCT	RB	PAINT	PAINT	PAINT	PAINT	PAINT	OPEN TO DECK	--
306	STORAGE	VCT	RB	PAINT	PAINT	PAINT	PAINT	PLASTER	9'-11"	--
405	ELECT. RM.	VCT	RB	PAINT	PAINT	PAINT	PAINT	PLASTER	9'-11"	--
406	STORAGE	VCT	RB	PAINT	PAINT	PAINT	PAINT	PLASTER	9'-11"	--
C-201	CORRIDOR	--	RB	--	--	VWC/PAINT	--	--	--	MATCH EXISTING ADJACENT FINISHES
C-301	CORRIDOR	--	--	--	--	--	--	--	--	MATCH EXISTING ADJACENT FINISHES
C-401	CORRIDOR	--	--	--	--	--	--	--	--	MATCH EXISTING ADJACENT FINISHES

DOOR SCHEDULE


DOOR	#	HDW	WIDTH	HEIGHT	THICK	D-TYP	F-TYP	HEAD	JAMB	SILL	UL	REMARKS
205	A	5	3'-0"	7'-0"	1-3/4"	1	A	--	--	--	40 M	--
305	A	5	FIELD VERIFY	7'-0"	1-3/4"	1	B	--	--	--	40 M	--
306	A	4K	3'-0"	7'-0"	1-3/4"	1	A	--	--	--	40 M	--
405	A	5	FIELD VERIFY	7'-0"	1-3/4"	1	B	--	--	--	40 M	--
406	A	4K	3'-0"	7'-0"	1-3/4"	1	A	--	--	--	40 M	--



1 WD

E1 DOOR TYPE

SCALE: 1/4"=1'-0"

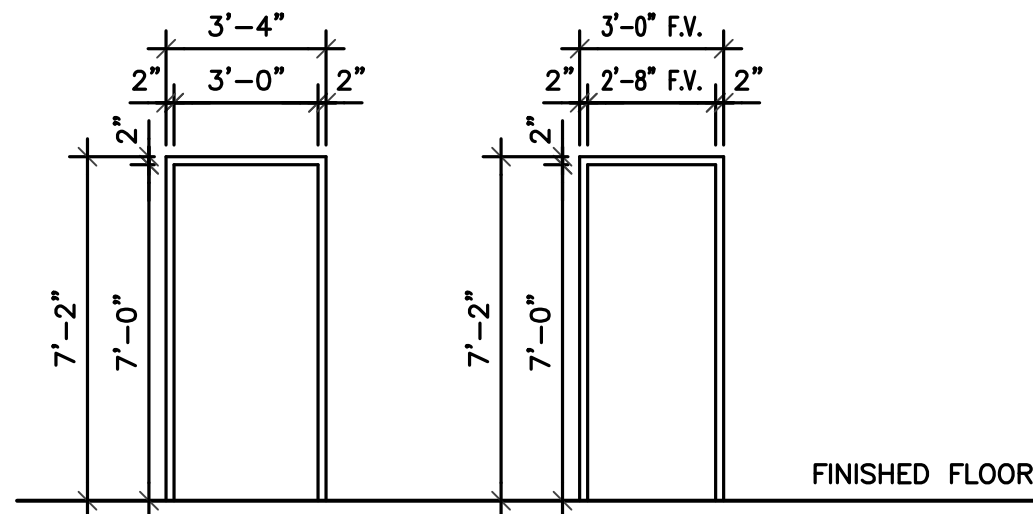


F1 OPENING FRAME TYPES

SCALE: 1/4"=1'-0"


KEY NOTES

1. NEW ELECTRICAL ROOM DOOR AND FRAME.
2. NEW FIRE RISER AS RELOCATED; RE: FP101.
3. NEW ELECTRICAL ROOM DOOR AND FRAME WITHIN NEW CORRIDOR PARTITION; FIELD VERIFY OPENING WIDTH.
4. NEW STORAGE ROOM DOOR AND FRAME WITHIN NEW CORRIDOR PARTITION.
5. EXISTING FIRE RISER CLOSET DOOR TO REMAIN.
6. EXISTING GLAZED HOLLOW TILE CORRIDOR WAINSCOT.
7. NEW CORRIDOR FINISHES SHALL MATCH EXISTING ADJACENT CORRIDOR FINISHES; VERIFY WITH VA INTERIORS.
8. EXISTING ELECTRICAL PANEL TO REMAIN.
9. EXISTING HVAC DUCT AS MODIFIED; RE: MECHANICAL DRAWINGS.
10. COLUMN WRAP AT NEW FIRE RISER; HEIGHT OF COLUMN WRAP SHALL MATCH TOP OF EXISTING ADJACENT VINYL WALL COVERING ±9'-0" A.F.F.; FIELD VERIFY.
11. EXISTING BUILDING EXPANSION JOINT.
12. NEW CORRIDOR PARTITION TO LIMITS SHOWN; FULL HEIGHT TO DECK.

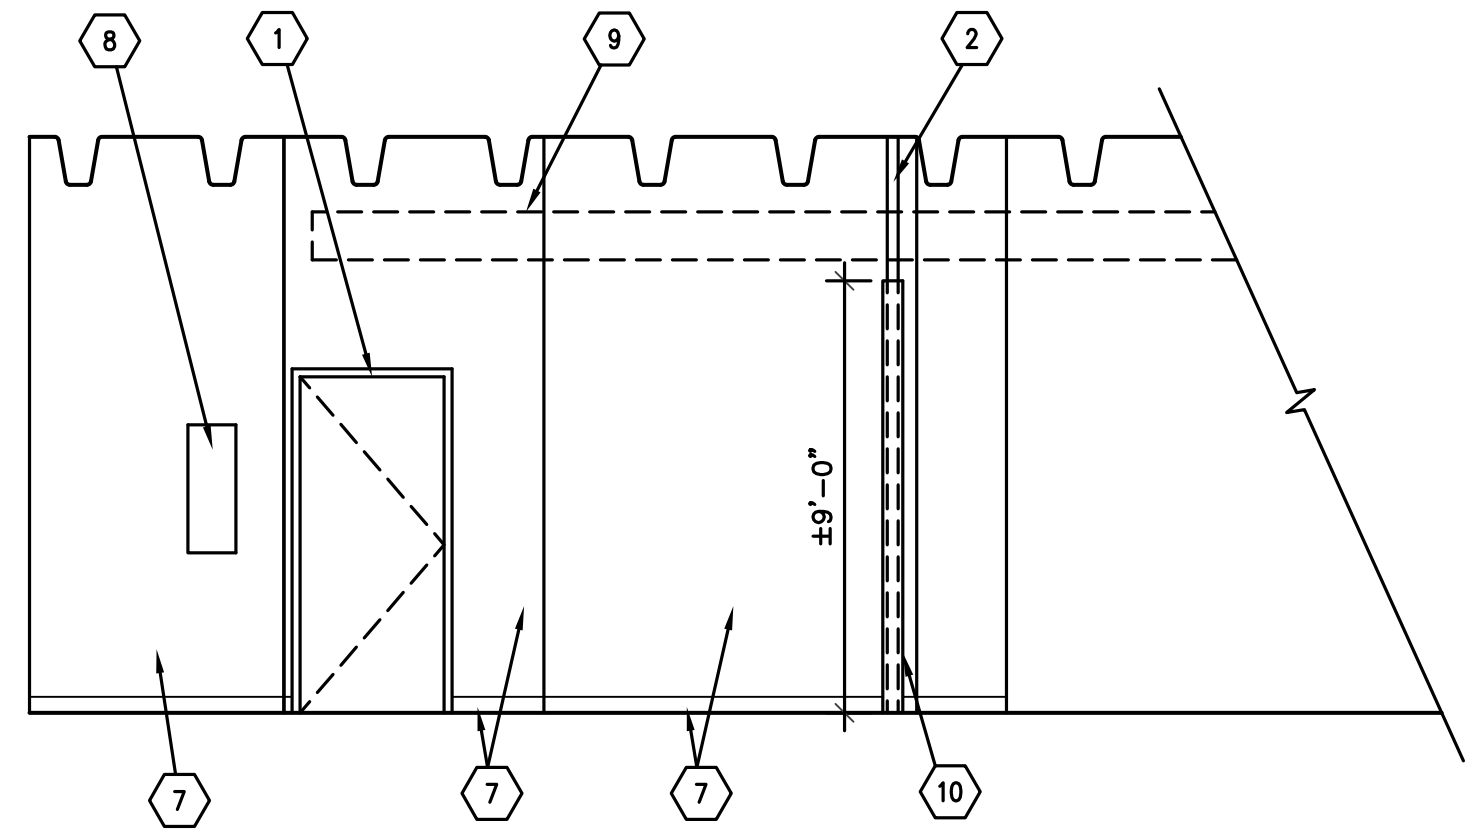

F1 CORRIDOR C-201

SCALE: 1/4"=1'-0"

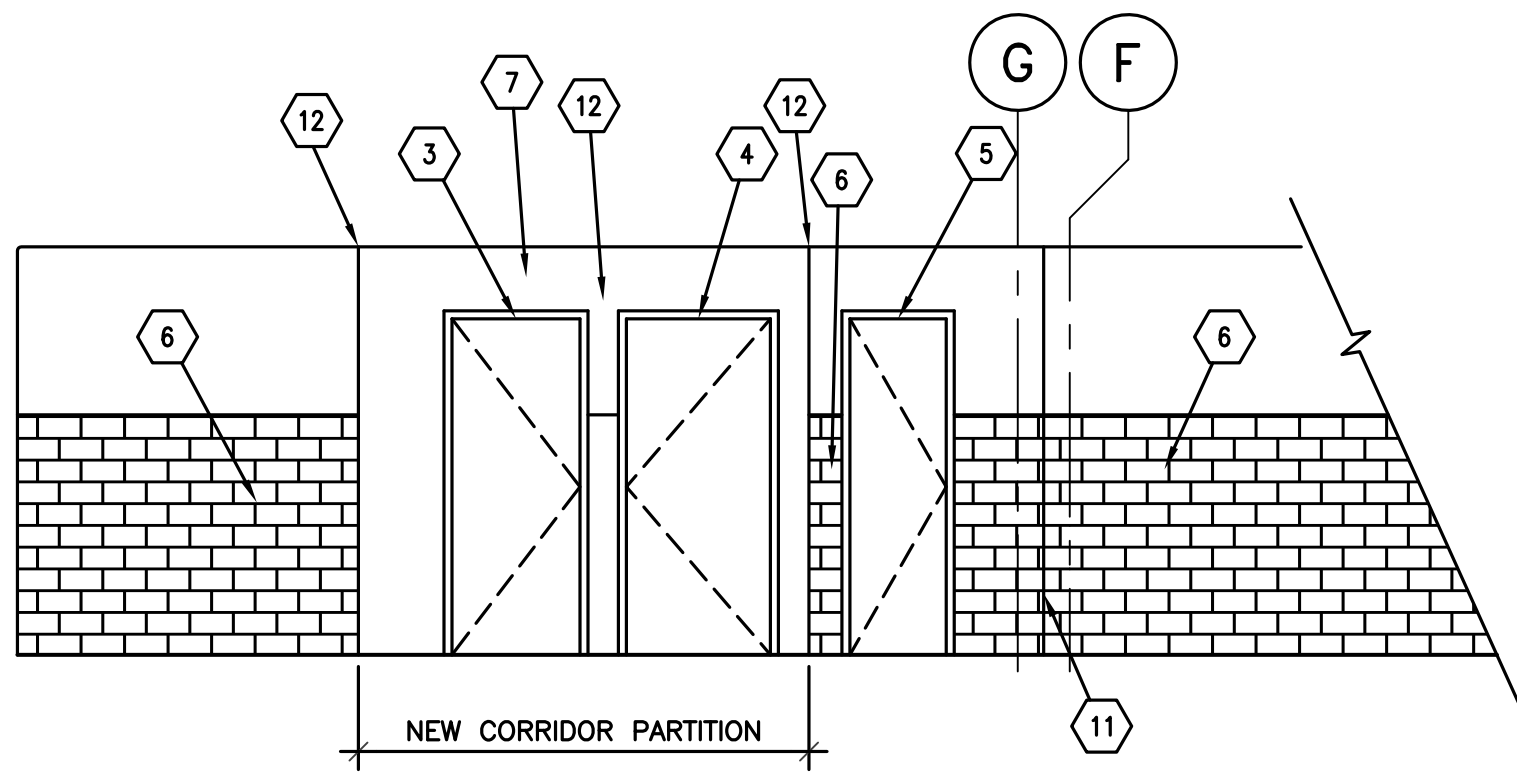


F3 CORRIDORS C-301 AND C-401

SCALE: 1/4"=1'-0"

Computer Filename:

Revisions	Date

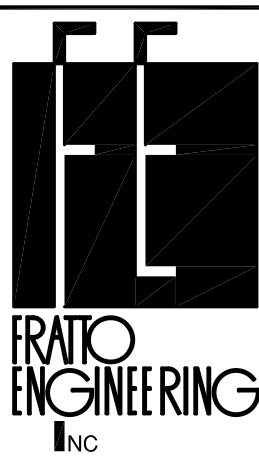


2201 N Collins, Suite 205
Arlington, Texas 76011-2659
(817) 461-0337 Fax: (817) 461-0325
E: info@fei-engineering.com
MECHANICAL • ELECTRICAL • PLUMBING

FEI Project No.: 11019.01



Architecture ■ Planning ■ Interior Design
4949 Addison Circle ■ Addison, Texas 75001

MPI Project No.: 6110402

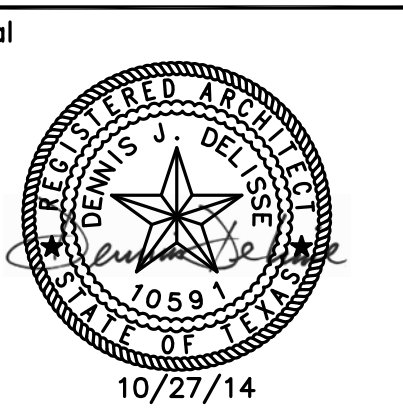

Drawing Title
INTERIOR ELEVATIONS,
SCHEDULES AND DETAILS

Approved: Area Project Manager

Project Title
V.A. BONHAM, TX
BUILDING 2
ELECTRICAL UPGRADES

Building Number
2

Checked
DJD

Drawn
DBC

Location
1201 East Ninth Street
Bonham, Texas 75418

Date
10/27/14

Project No.
549A4-11-102

Drawing No.
A201

Dwg. of



VANTHCS
Dallas, Texas

100% CONSTRUCTION ISSUE