




three inches = one foot
 one and one-half inches = one foot
 one inch = one foot
 three-quarters inch = one foot
 one-half inch = one foot
 three-eighths inch = one foot
 one-quarter inch = one foot
 one-eighth inch = one foot

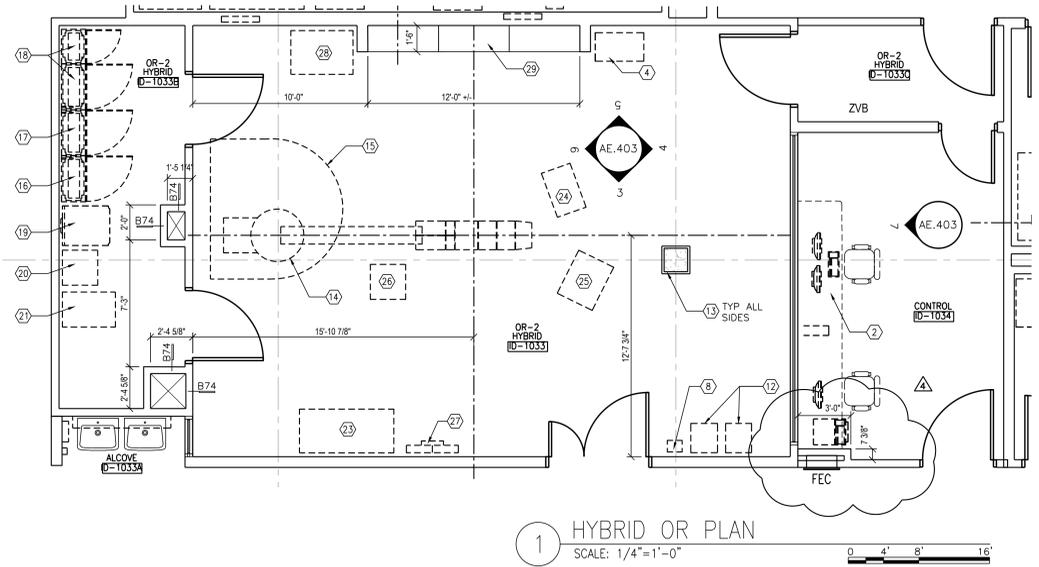


1 HYBRID OR PLAN
 SCALE: 1/4"=1'-0"

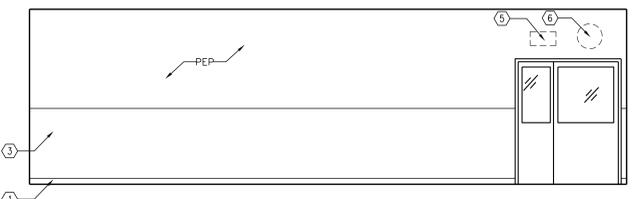


3 SOUTH ELEVATION
 SCALE: 1/4"=1'-0"

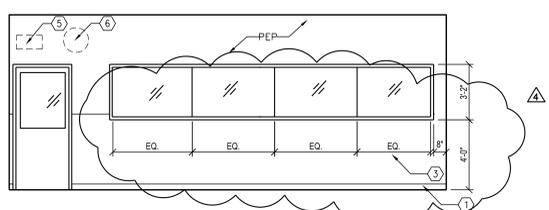


4 EAST ELEVATION
 SCALE: 1/4"=1'-0"

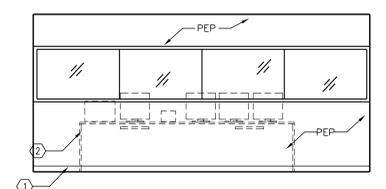


7 CONTROL WORK STATION
 SCALE: 1/4"=1'-0"

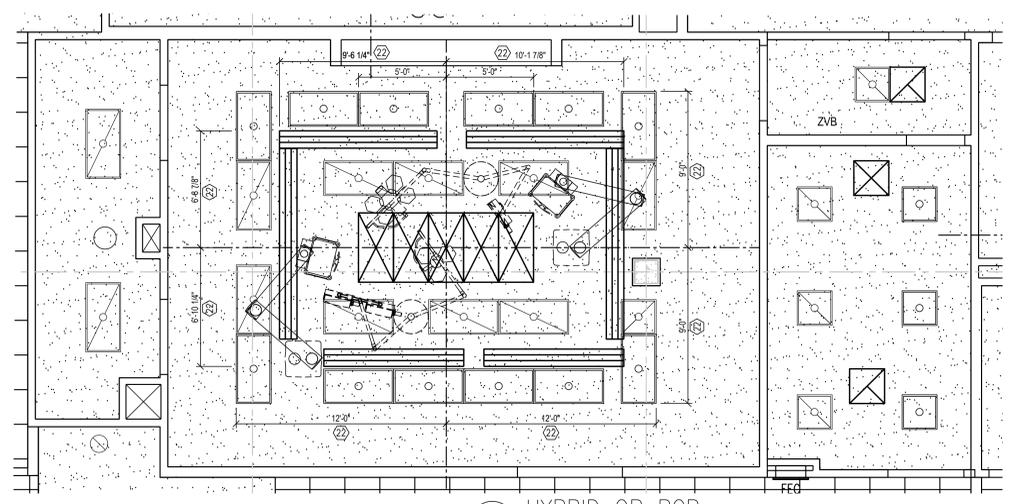

2 HYBRID OR RCP
 SCALE: 1/4"=1'-0"

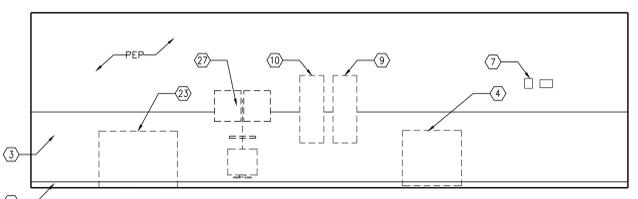

5 NORTH ELEVATION
 SCALE: 1/4"=1'-0"

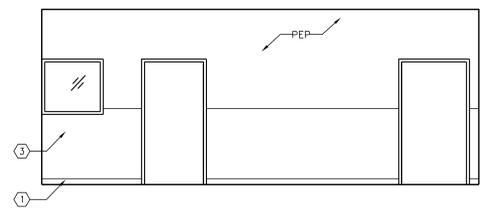

6 WEST ELEVATION
 SCALE: 1/4"=1'-0"


GENERAL NOTES

- REFER TO INTERIOR SHEETS IN101, IN102 AND IN103 FOR ADDITIONAL FINISH, WALL PROTECTION AND MILLWORK INFORMATION.
- BASIS OF DESIGN FOR HYBRID CATHETERIZATION C-ARM IS SIEMENS ARTIS ZEIGO. ALL DATA, ELECTRICAL, HVAC CONNECTIONS, FLOOR CLEARANCES AND SHIELDING SHALL BE COORDINATED WITH MANUFACTURER AND OWNER PRIOR TO CONSTRUCTION.

KEY NOTES

- SCHEDULED BASE.
- OWNER PROVIDED PRE-MANUFACTURED WORKSURFACE, PROVIDE BLOCKING AND COORDINATE ELECTRICAL PRIOR TO CONSTRUCTION.
- SCHEDULED WALL PROTECTION.
- OWNER PROVIDED CASE CART
- ELAPSED TIME CLOCK
- CLOCK WITH SWEEP SECOND HAND
- THERMOSTAT AND HUMIDISTAT
- OWNER PROVIDED/INSTALLED SHARPS DISPOSAL
- LUP - WATER COOLED
- LUP - AIR COOLED
- ALIGN WITH ADJACENT WALL
- OWNER PROVIDED/INSTALLED HAMPER AND TRASH
- EXISTING WALL TO RECEIVE 1/2" FURRING AND 5/8" GYPSUM BOARD
- OWNER PROVIDED/INSTALLED HYBRID CATHETERIZATION C-ARM.
- FLOOR CLEARANCE FOR C-ARM UNIT, COORDINATE WITH MANUFACTURER
- OWNER FURNISHED/INSTALLED POWER UNIT
- OWNER FURNISHED/INSTALLED CABLE CABINET
- OWNER FURNISHED/INSTALLED CONTROL CABINET
- OWNER FURNISHED/INSTALLED FLOOR STAND CONTROL CABINET
- OWNER FURNISHED/INSTALLED COOLING UNIT
- OWNER FURNISHED/INSTALLED IMAGE SYSTEM
- COORDINATE CEILING LIGHTS, DIFFUSERS AND EQUIPMENT WITH MANUFACTURER REQUIREMENTS
- OWNER FURNISHED/INSTALLED WORKSTATION
- OWNER FURNISHED/INSTALLED ANESTHESIA MACHINE
- OWNER FURNISHED/INSTALLED ANESTHESIA CART
- OWNER FURNISHED/INSTALLED INSTRUMENT TABLE
- OWNER FURNISHED/INSTALLED X-RAY VIEWER
- OWNER FURNISHED/INSTALLED MEDICINE DISPENSER
- BUILT-IN SURGICAL CABINETS. COORDINATE ADJACENT WALL CONSTRUCTION WITH MANUFACTURER BEFORE CONSTRUCTION.

KEY PLAN

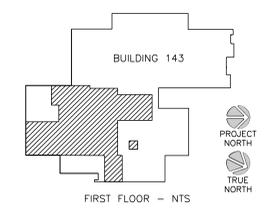

ADDENDUM 4	8/21/16
Revisions	Date

Atriax CONSULTANTS
 Atriax, pllc
 102 3rd Avenue, NE
 PO Box 1629
 Hickory, NC 28603
 Phone: 828.315.9962
 Fax: 828.315.9964
 www.atriaxgroup.com

FreemanWhite
 8845 Red Oak Blvd.
 Charlotte, NC 28217-5593
 Phone: 704.523.2230
 Fax: 704.523.2235
 www.freemanwhite.com

LeGrand Engineering, Inc.
 215 Park Ave SE
 Aiken, SC 29801
 Phone: 803.502.0657
 Fax: 803.643.4648
 www.legrandengineering.com

Quality Consulting Engineers, pllc
 1419 Deer Forest Drive
 Indian Land, SC 29707
 Phone: 803.207.5450
 djones@qualityconsultingengineers.com

CHRIS D. RICHARDSON
 Lic. No. 0401014471
 ARCHITECT



Approved: Energy Engineer

100% CONSTRUCTION DOCUMENTS

Approved: Safety Manager

Approved: Infection Control Officer

Approved: GEMS Coordinator

Approved: Service Chief

Approved: Chief of Staff

Approved: Associate Director

Drawing Title
AE403 ENLARGED FLOOR PLAN: HYBRID OR AND SUPPORT SPACES

Approved: Chief of Facility Management Svc.

Approved: Medical Center Director

Project Title
RENOVATE / EXPAND SURGICAL SUITE

Building Number
 BUILDING 143

Location
 VA MEDICAL CENTER, SALEM, VA 24153

Date
 12 / 10 / 2015

Project No.
 658-15-104

DRAWING NO.
2591

Dwg. Of

Veterans Affairs