















MATERIALS LEGEND

- | | | | | | |
|---|-------------------------|---|------------------------------|---|------------------------------|
|  | <u>EARTH</u> |  | <u>CONCRETE MASONRY UNIT</u> |  | <u>PLYWOOD</u> |
|  | <u>BASE COURSE</u> |  | <u>STEEL</u> |  | <u>FINISH WOOD</u> |
|  | <u>CONCRETE</u> |  | <u>WOOD FRAMING MEMBER</u> |  | <u>BATT INSULATION</u> |
|  | <u>PRECAST CONCRETE</u> |  | <u>WOOD BLOCKING / SHIM</u> |  | <u>INSULATION BOARD</u> |
| | |  | |  | <u>GYPSUM BOARD / STUCCO</u> |





SYMBOLS LEGEND

- | | | | |
|--|---|--|--------------------------------|
| <p>D (E)</p> | <p>EXISTING GRID LINES/
EXISTING GRID NUMBERS</p> | <p>SHEET NUMBER WHERE DRAWN</p> | <p>INTERIOR ELEVATION MARK</p> |
| <p>NEW GRID ID MARKS</p> | <p>NEW GRID LINES/
NEW GRID NUMBERS</p> | <p>SLOPE</p> | <p>SLOPE MARK</p> |
| <p>WALL TYPE SYMBOL</p> | <p>DETAIL MARK</p> | <p>WINDOW TYPE NUMBER</p> | <p>WINDOW TYPE MARK</p> |
| <p>DOOR NUMBER</p> | <p>DETAIL /
ENLARGED AREA MARK</p> | <p>CEILING HEIGHT
NOTE</p> | <p>CEILING ELEVATION MARK</p> |
| <p>KEYNOTE MARKS</p> | <p>EXTERIOR ELEVATION MARK</p> | <p>REVISION NUMBER
CLOUD ENCLOSES REVISION</p> | <p>REVISION MARK</p> |
| <p>ROOM NAME (2 LINES)
ROOM NAME</p> | <p>ROOM NAME /
NUMBER MARK</p> | <p>DEMOLITION LINE TYPE</p> | <p>DEMOLITION LINE TYPE</p> |
| <p>BUILDING SECTION DETAIL MARK</p> | <p>WALL SECTION MARK</p> | <p>WALL SECTION MARK</p> | <p>WALL SECTION MARK</p> |

BID ITEMS

PROJECT TEAM

- | | |
|---|---|
| OWNER | INTERIOR DESIGNER |
| AMARILLO VA HEALTH CARE SYSTEM
6010 AMARILLO BLVD WEST
TUCSON, AZ 79106 | AVIA COMMERCIAL SPACE PLANNING & DESIGN
180 E BROADWAY BLVD.
TUCSON, AZ 85701
(520) 624-3342 |
| ARCHITECT | CIVIL ENGINEER |
| SBBL ARCHITECTURE AND PLANNING
1001 N ALVERNON WAY, STE 105
TUCSON, AZ 85711-1019
(520) 620-0253 | BRODERICK ENGINEERING, LLC
655 E. HEMPHAMPT AVE #124
MESA, ARIZONA 85212
480 926-8233 |
| PLUMBING/MECH. ENGINEER | STRUCTURAL ENGINEER |
| TELUS
12240 DAIRY ASHFORD #130
SUGAR LAND, TEXAS 77478
281.265.1636 | BRODERICK ENGINEERING LLC
6350 N. CAMINO DE LA TIERRA, SUITE 140
TUCSON, AZ 85741
(520) 887-9414 |
| ELECTRICAL ENGINEER | LANDSCAPE |
| TELUS
12240 DAIRY ASHFORD #130
SUGAR LAND, TEXAS 77478
281.265.1636 | PINNACLE DESIGN INC.
1048 N. 44TH ST. SUITE 200
PHOENIX, ARIZONA 85006
602.952.8585 |

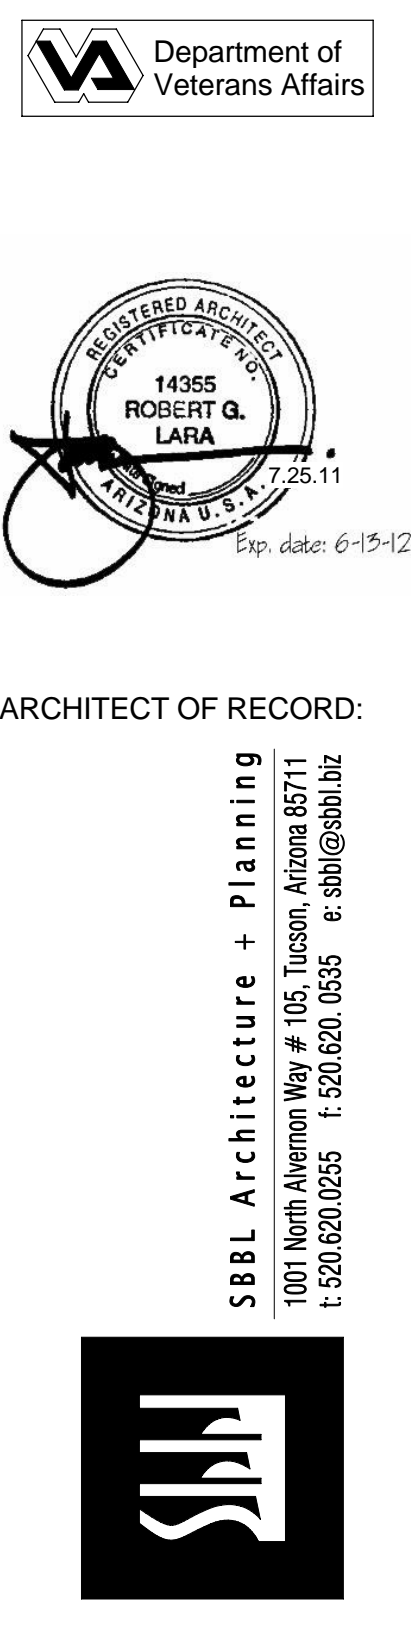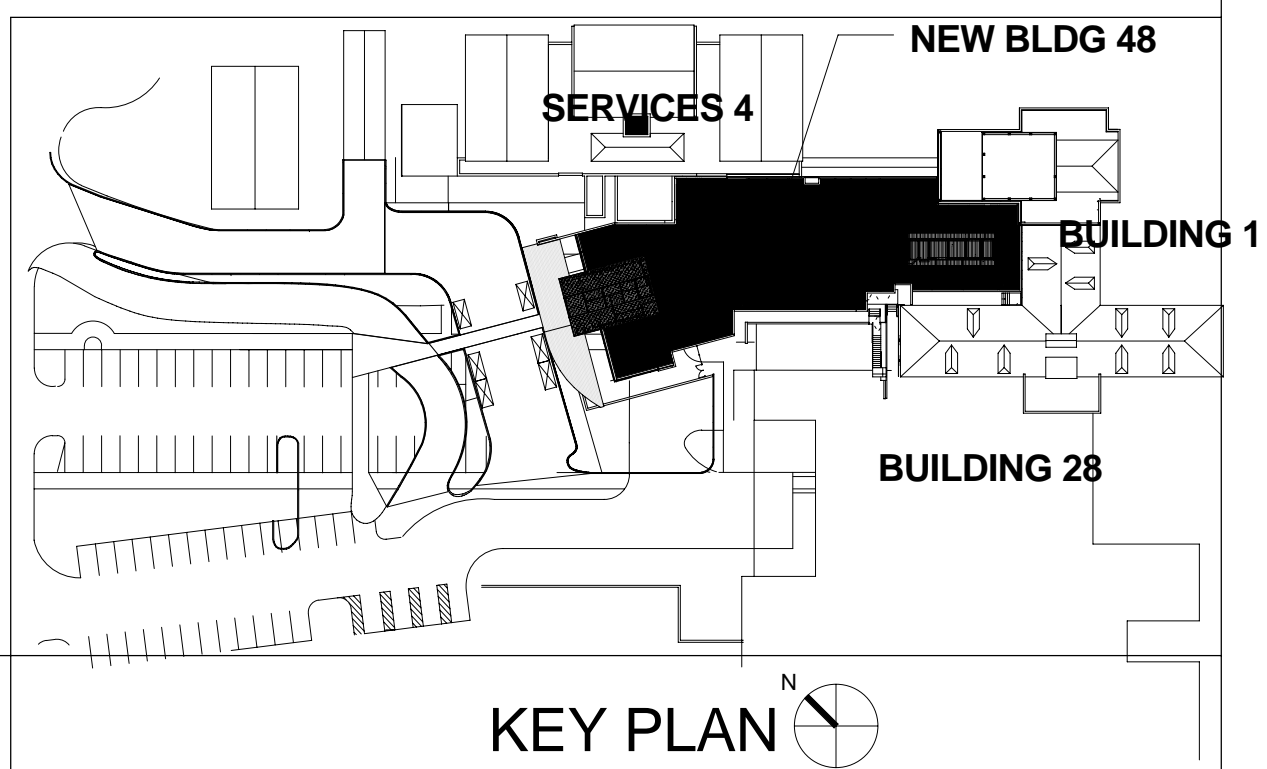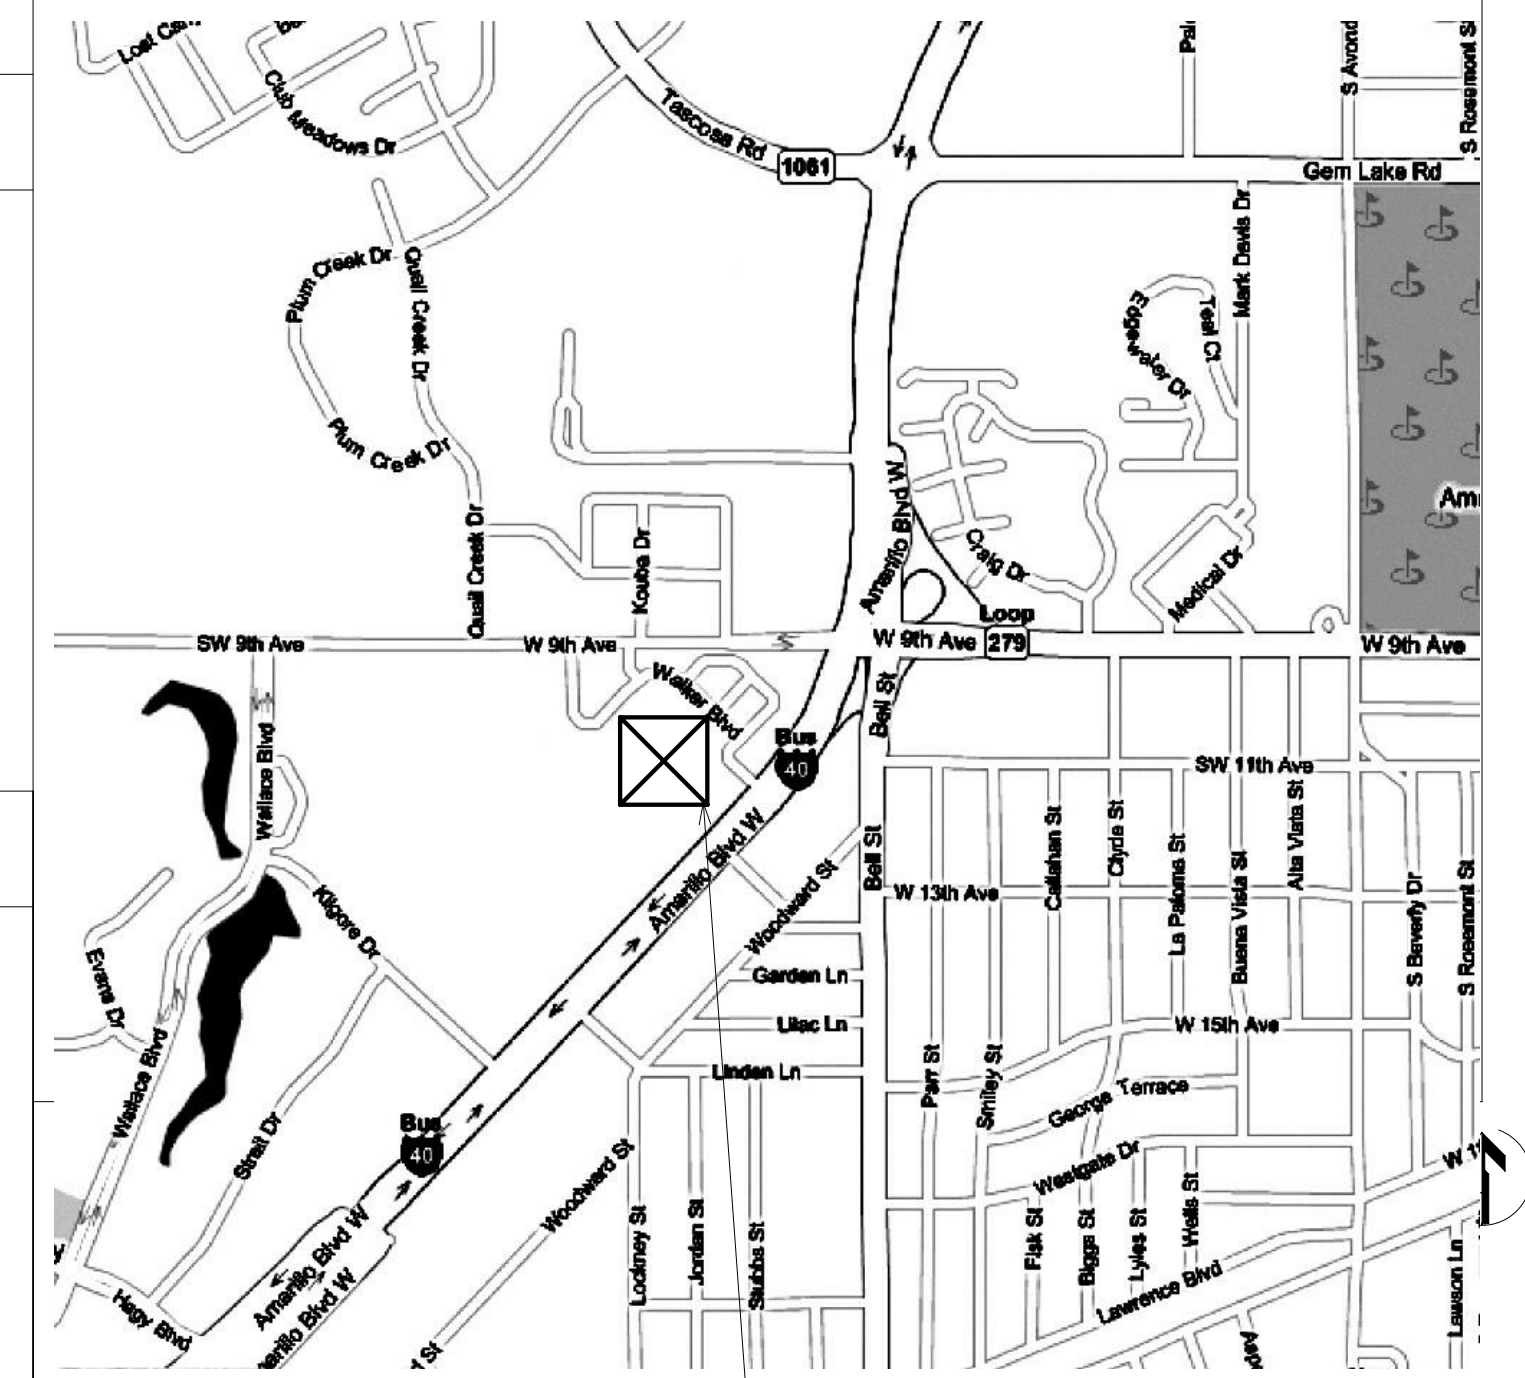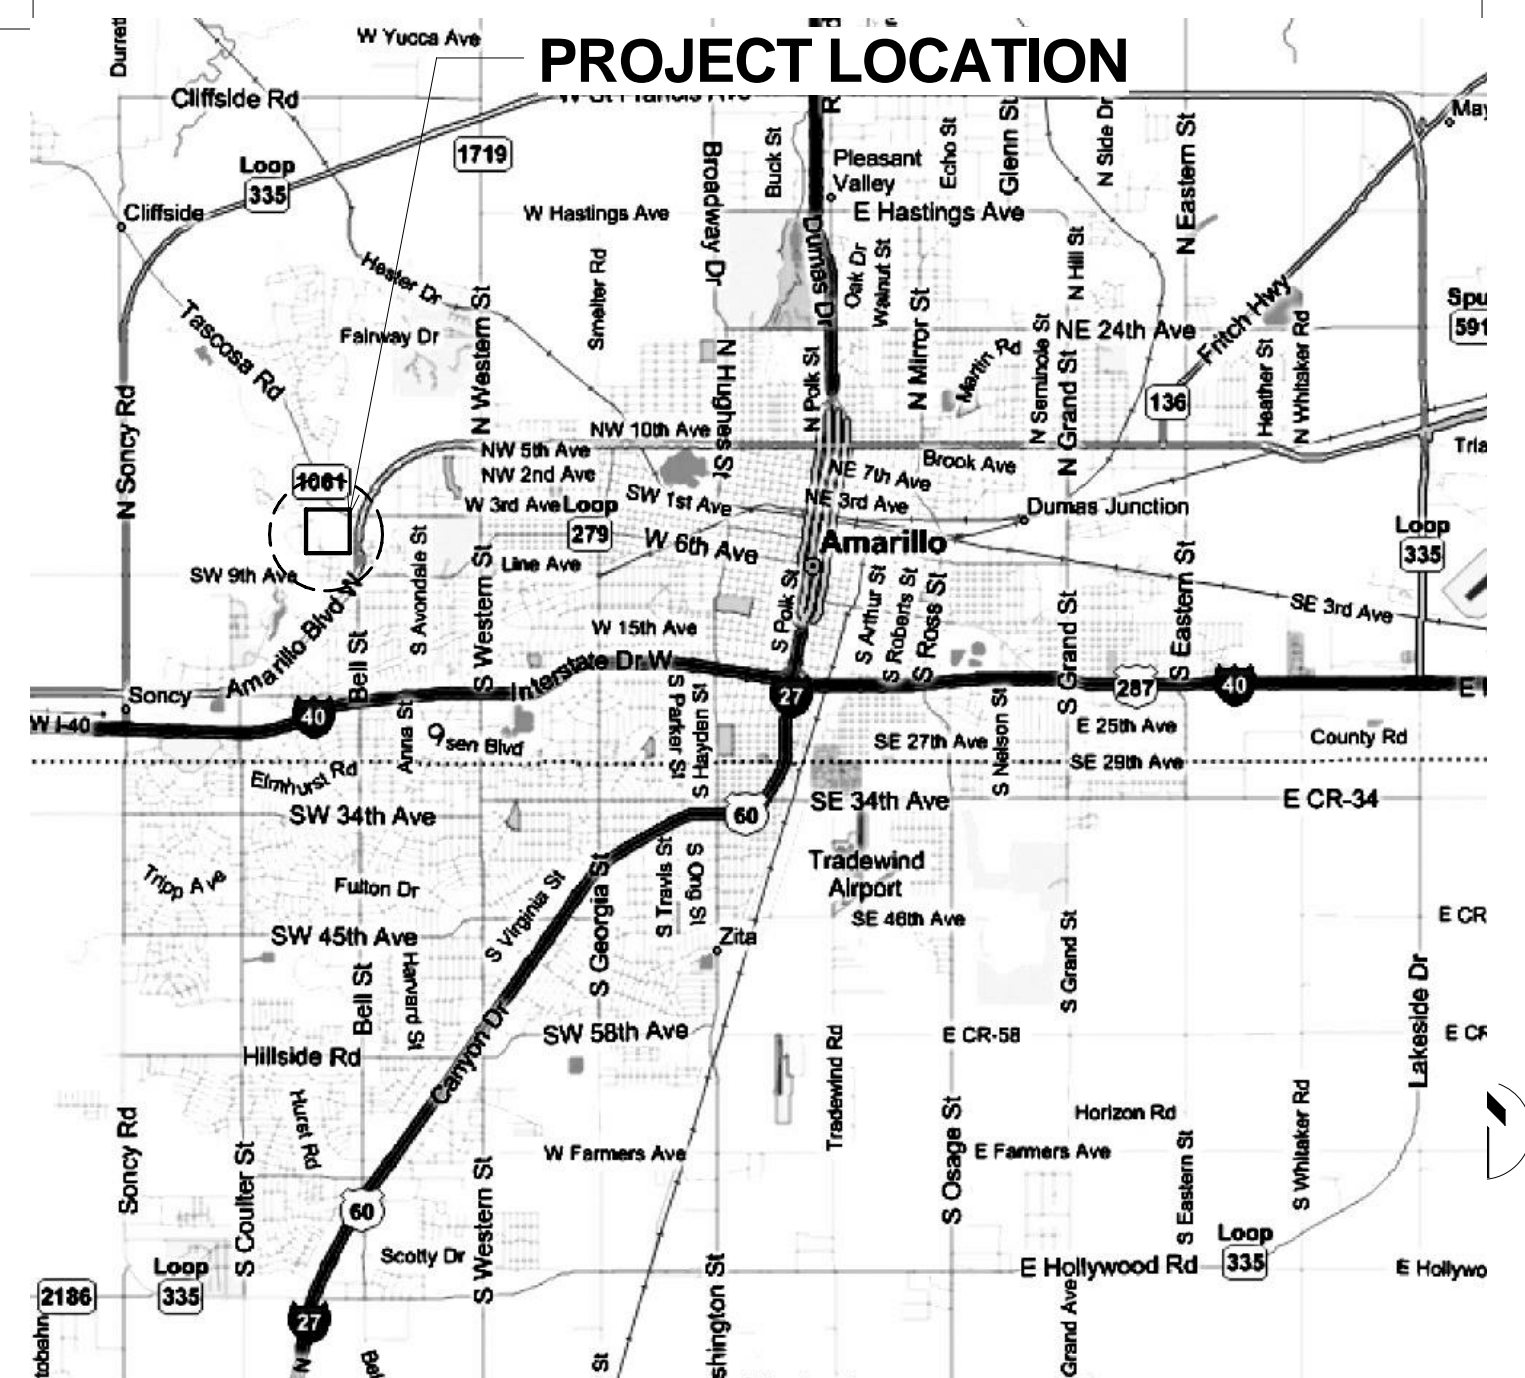

EMERGENCY
DEPARTMENT

AMARILLO VA HEALTH CARE SYSTEM
AMARILLO, TEXAS

Approved: VA Area Proj. Mgr.

W.A. PROJECT NO: VA258-P-0196
SBBL PROJECT NO: 0110.00.0

DRAWN BY: Author
CHECKED BY: Checker

DATE: 09/23/10

△	Date	Revision

Approved: Med. Cter. Director

Approved: Asst. Admin
Engineering Service

Approved: Asst. VA Med Director

Approved: Chief of Facility

Approved: Chief of Engineering

Approved: Chief of Projects

48-GS0.2

SYMBOLS AND ABBREVIATIONS