



CRYPT - TOP VIEW
NOT TO SCALE

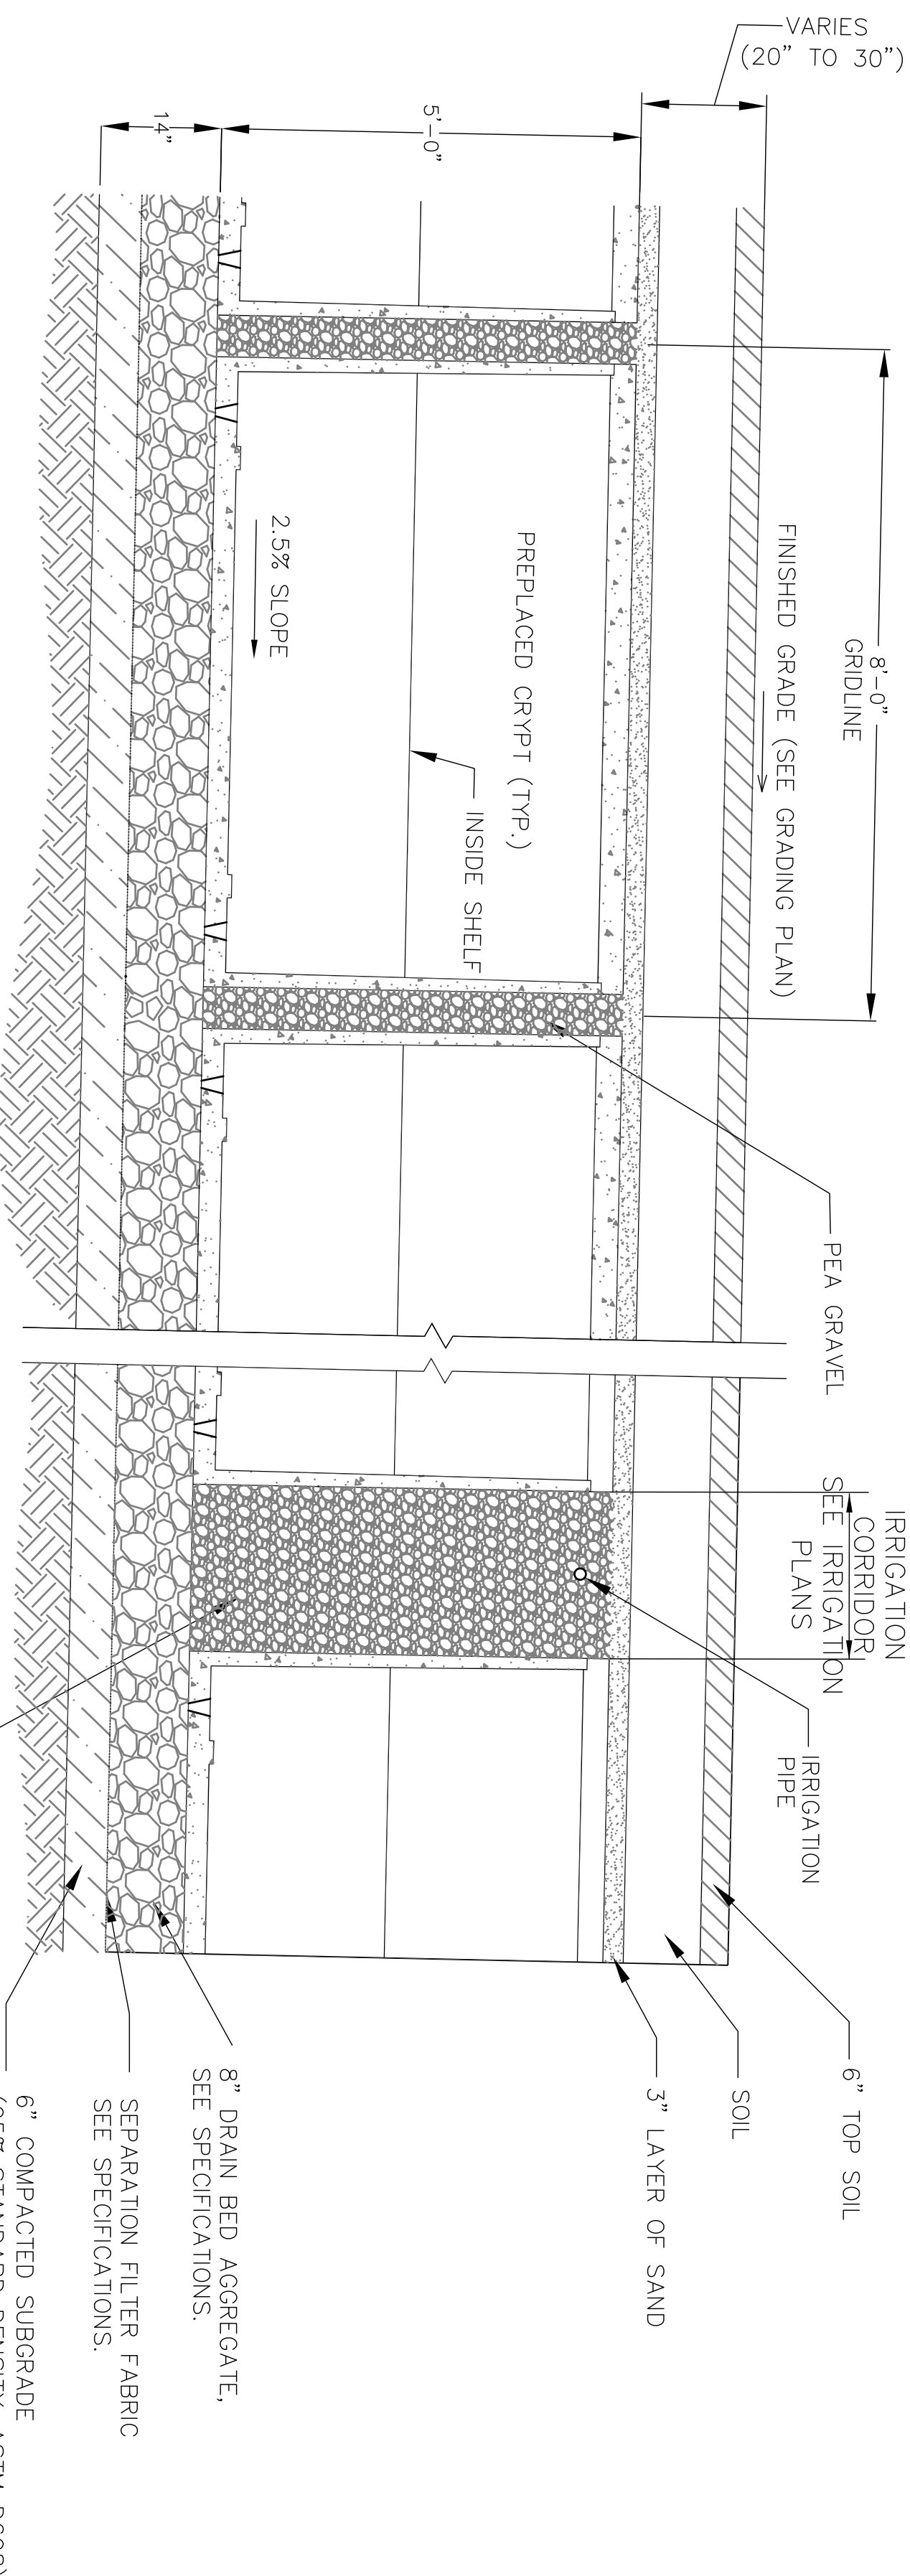

SECTION A-A
NOT TO SCALE

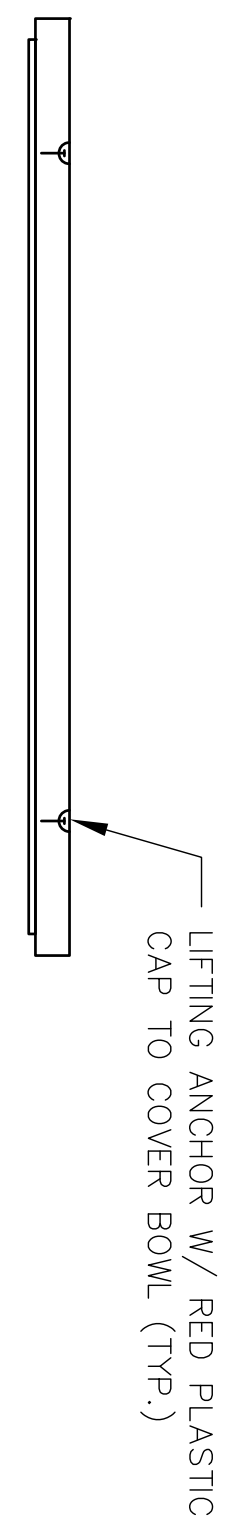


CRYPT LID - SECTION AT LIFTING ANCHOR
NOT TO SCALE




CRYPT LID - SECTION AT LIFTING ANCHOR
NOT TO SCALE


CONTRACTOR TO PAINT GRAVE NUMBERS ON THE HEADSTONE END OF THE CRYPT LID. NUMBERS SHALL BE 12" IN HEIGHT. THE PAINT SHALL BE DURABLE BLACK MASONRY PAINT. SEE SPECIFICATIONS. NUMBERS TO BE APPROVED BY COIR.

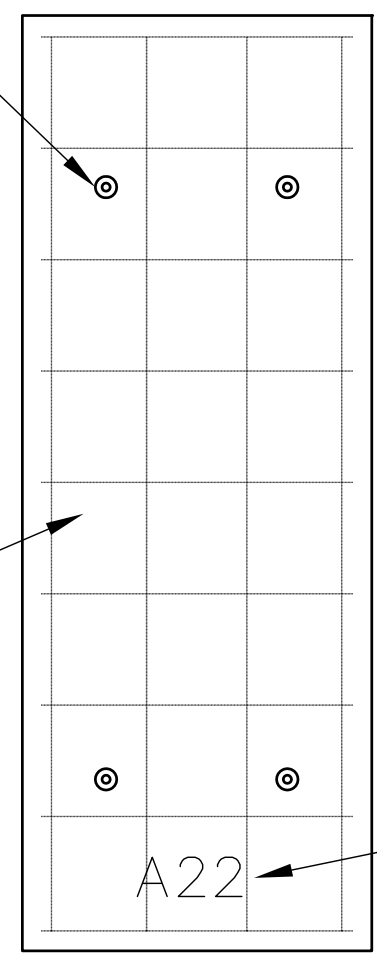


CRYPT LID - PLAN VIEW
NOT TO SCALE

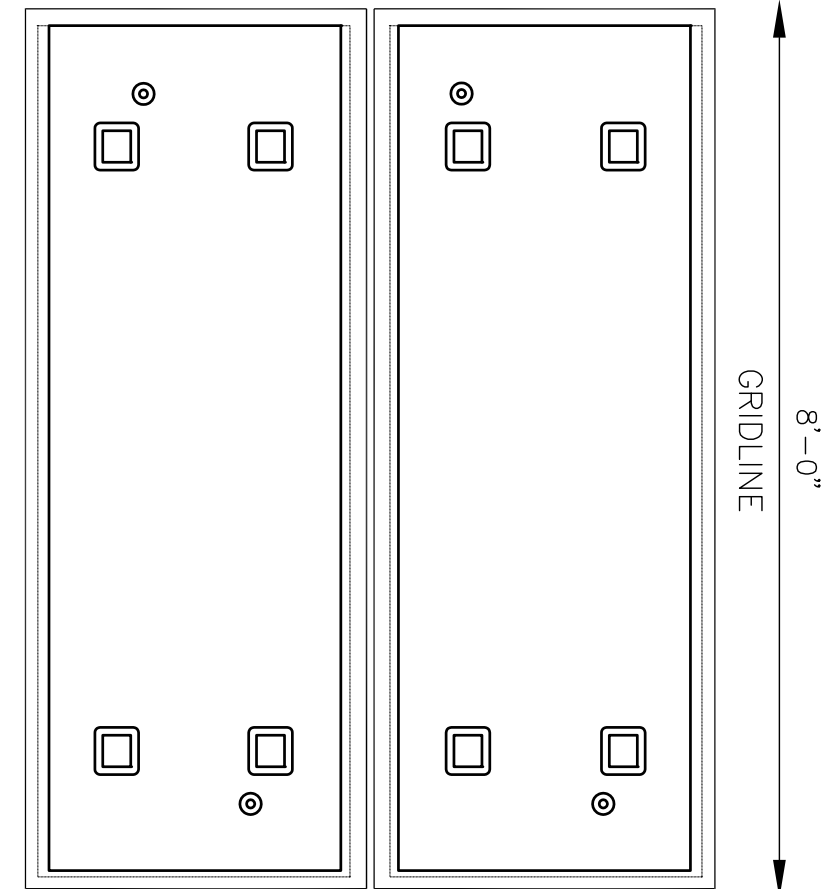


TOP VIEW

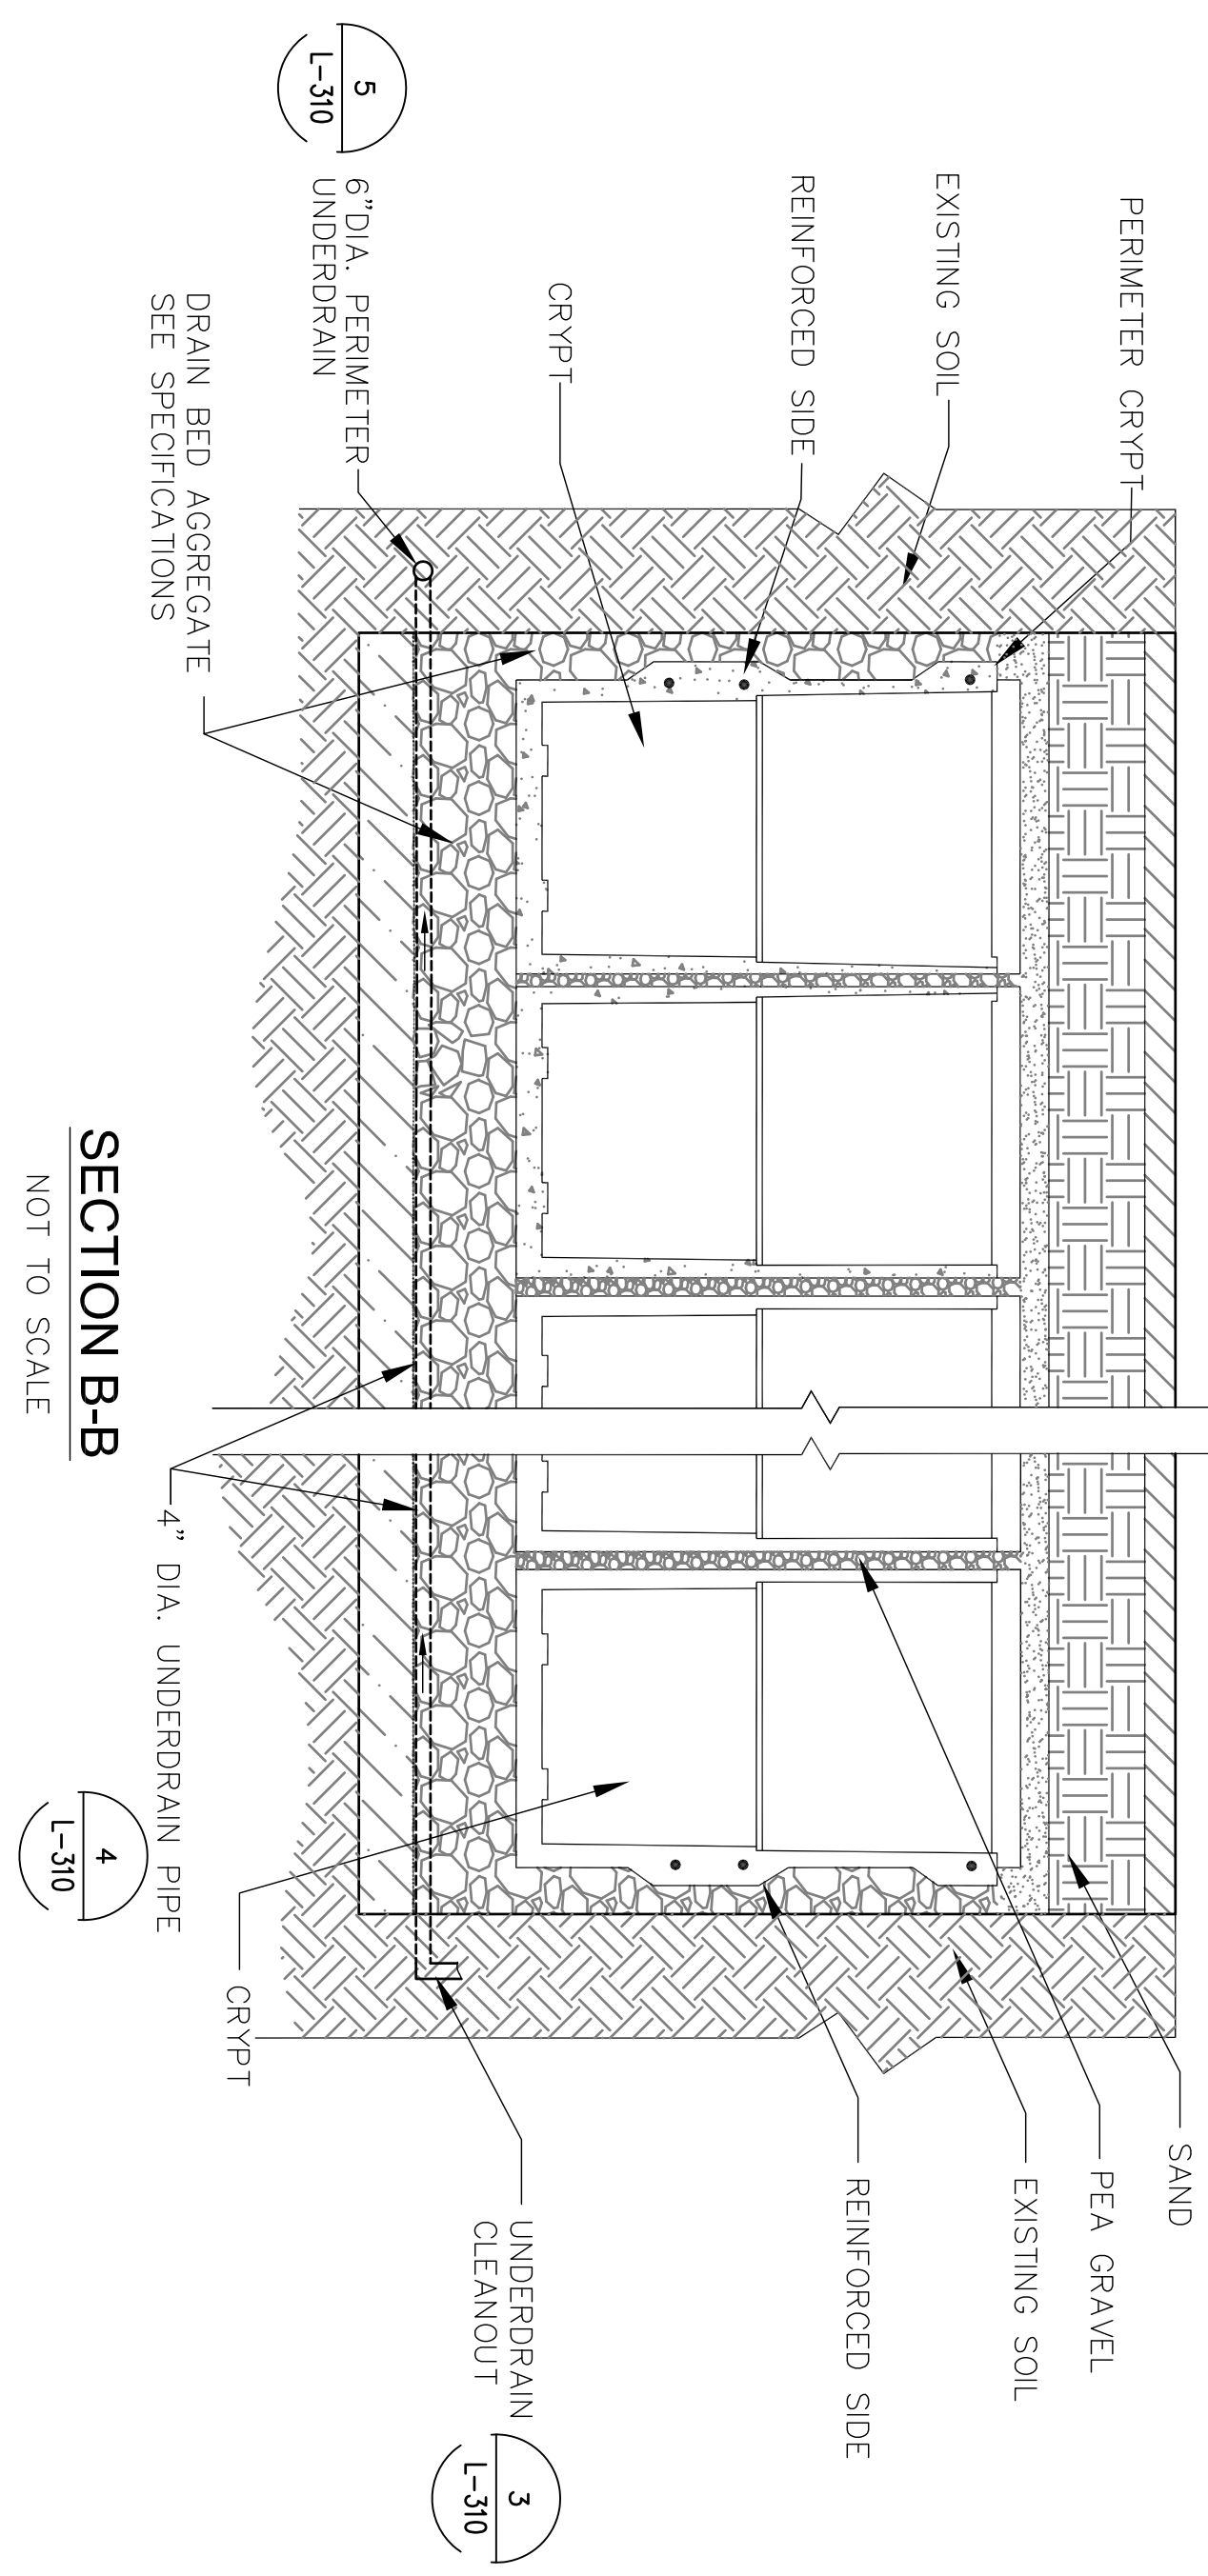


SECTION B-B
NOT TO SCALE

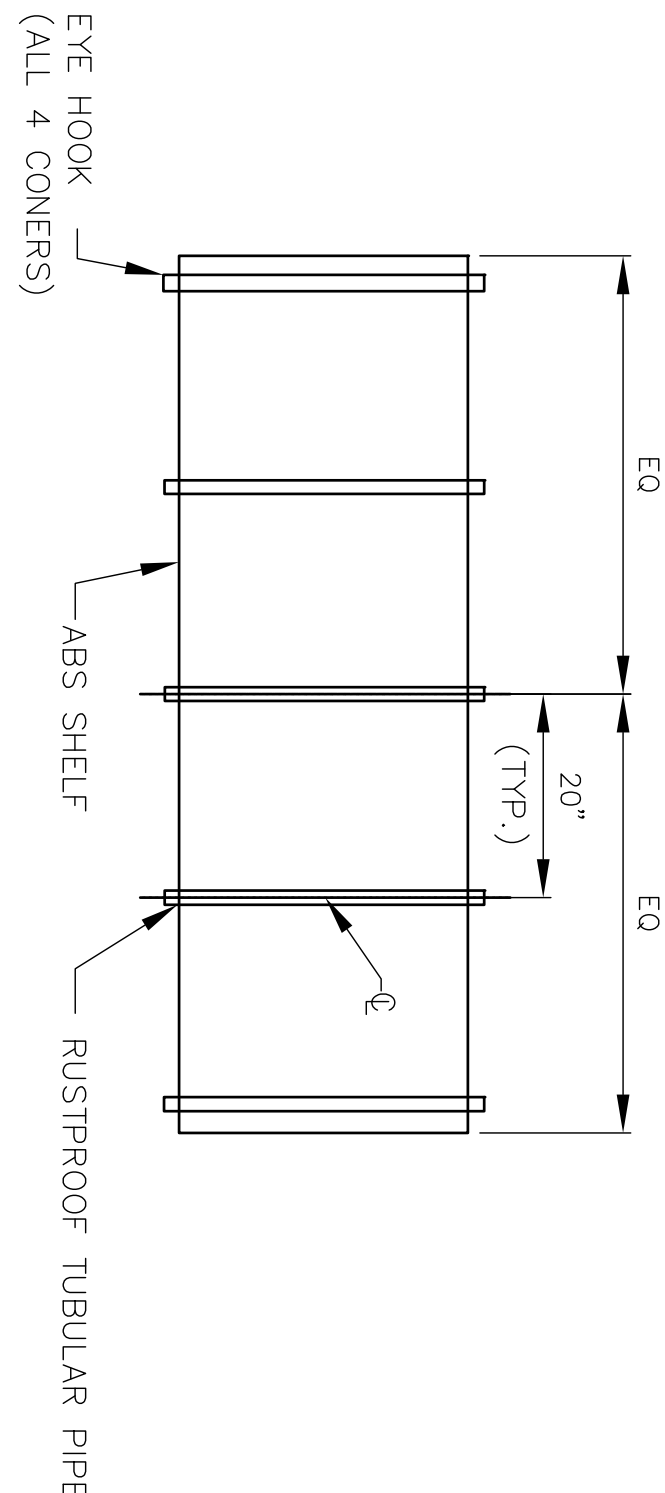


INSIDE SHELF - PLAN VIEW
NOT TO SCALE

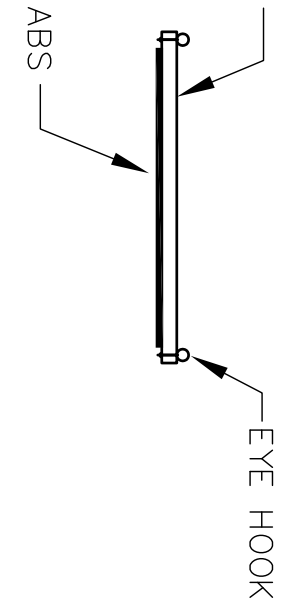

INSIDE SHELF - END VIEW
NOT TO SCALE

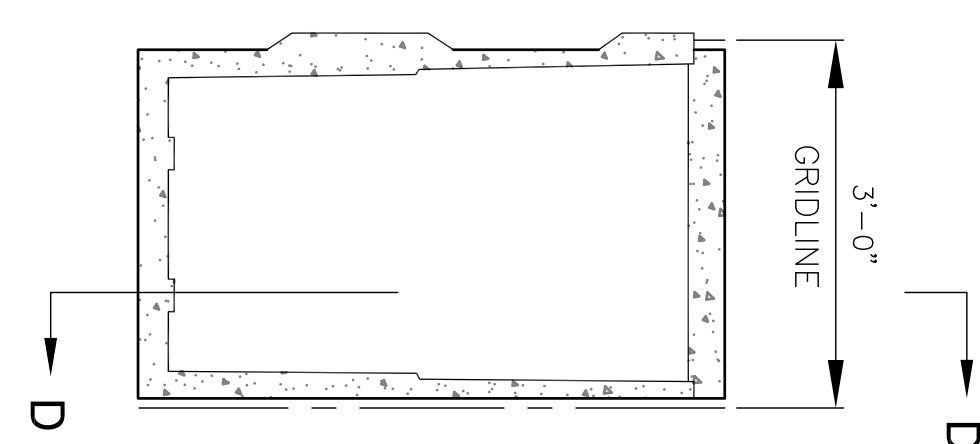

SECTION C-C
(EXCEPT ALONG IRRIGATION CORRIDOR INTERIOR CRYPTS DO NOT HAVE REINFORCED SIDES)

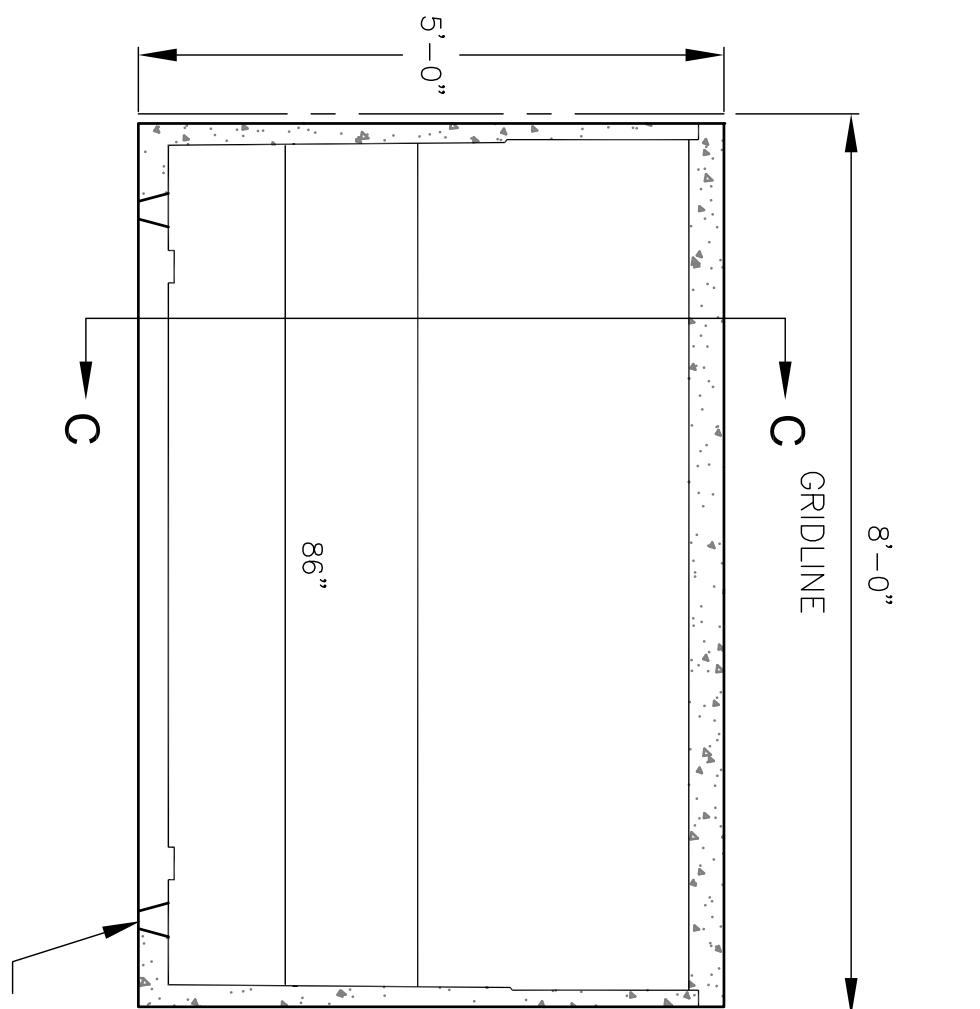



SECTION D-D

SINGLE CRYPT CONSTRUCTION
NOT TO SCALE

- GENERAL NOTES:
- ALL CRYPTS WILL BE FURNISHED AND DELIVERED TO THE SITE BY THE CONTRACTOR. THE CONTRACTOR SHALL UNLOAD THE CRYPTS TO THE DESIGNATED STORAGE AREA, IN ACCORDANCE WITH THE PLANS AND SPECIFICATIONS. THE CONTRACTOR SHALL INSTALL THE CRYPTS IN ACCORDANCE WITH THE PLANS AND SPECIFICATIONS.
 - IT IS CRITICAL THAT THE CONTRACTOR MAINTAIN COVERAGE OVER THE FINISHED CRYPTS AT 20" IN ACCORDANCE WITH THE GRADING PLAN DRAWING L-301 L-302 AND L-303. NO VARIATIONS OUTSIDE OF THESE TOLERANCES WILL BE PERMITTED. THE CONTRACTOR SHALL ALSO DEPTH PROBE TO SPOT LOCATIONS IN THE PRESENCE OF THE COIR TO FIELD VERIFY COMPLIANCE AFTER FINE GRADING HAS BEEN COMPLETED PRIOR TO TURF INSTALLATION.

100% CONSTRUCTION DRAWINGS

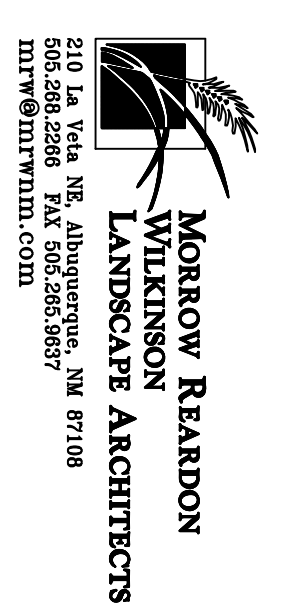SUB-CONSULTANTS		PRIME CONSULTANT	
 2310 B. York Rd., Abingdon, MD 21011 TEL: 410-286-5857 FAX: 410-286-5857 WWW.MCGRAW-HILL.COM		 2200 K STREET, SUITE 300 WASHINGTON, DC 20006 TELEPHONE: (202) 872-0277 FAX: (202) 872-0285	
Revisions:		Drawing Title	
DATE		GRAVESTE DETAILS	
		Project Title	
		CEMETERY IMPROVEMENTS AND NEW MAINTENANCE BUILDING	
		Location	Project Number
		FORT BAYARD, NEW MEXICO	885CMA007
		Date	Building Number
		NOVEMBER 18, 2011	-
		Checked	Drawing Number
		JMH	L-210
		OS	Dwg. 029 of 120
		NATIONAL CEMETERY ADMINISTRATION OFFICE OF DESIGN AND CONSTRUCTION	
		