



OKLAHOMA CITY VETERANS AFFAIRS HEALTH CARE SYSTEM OKLAHOMA CITY, OKLAHOMA

SPS EXPANSION
PROJECT NUMBER 635-3411


MARCH 6, 2015

one eighth inch = one foot
one quarter inch = one foot
three eighths inch = one foot
one half inch = one foot
three quarters inch = one foot
one inch = one foot
one and one half inches = one foot
two inches = one foot
three inches = one foot
four inches = one foot
six inches = one foot

Revisions: 100% SECOND RESUBMITTAL - SCOPE	10.09.2015
Revisions: 100% RESUBMITTAL	03.23.2015
Revisions: 100% SUBMITTAL	03.06.2015
Revisions: 95% SUBMITTAL	02.03.2015
Revisions: 65% SUBMITTAL	11.14.2014
Revisions: 65% SUBMITTAL	07.25.2014

© 2015 Calvin L. Hinz Architects P.C.
These plans are specifically designed for construction by Calvin L. Hinz Architects and are intended for no other purposes. Permission for use of this document in part or whole without written consent of Calvin L. Hinz Architects is prohibited.

IMPORTANT CONTRACTOR'S NOTE
1. ALL CONTRACTORS ARE RESPONSIBLE FOR REVIEWING ENTIRE SET OF DOCUMENTS TO DETERMINE THEIR FULL SCOPE OF WORK. CONTRACTOR SHALL NOT BE ALLOWED EXTRA COSTS DUE TO FAILURE TO REVIEW ENTIRE SET OF DOCUMENTS.
2. ANY USE OF THESE ELECTRONIC DRAWINGS OR SCALING OF THE PRINTED DOCUMENTS ARE DONE SO AT THE CONTRACTOR'S RISK.

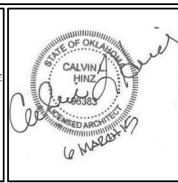

ARCHITECT/ENGINEERS:

CLH Calvin L. Hinz Architects, P.C.
3705 North 200th Street
Elkhorn, Nebraska 68022
Phone: 402.291.6943 Fax: 402.291.0193

FARRIS ENGINEERING
OMAHA | LINCOLN | DES MOINES | COLORADO SPRINGS
farris-usa.com

Shaffer & Stevens

Drawing Title
COVER SHEET

Approved: Project Director

Project Title
SPS EXPANSION

Location
VAMC Oklahoma City, OK

Date
MARCH 6, 2015

Checked
CLH

Drawn
NLA

Project Number
635-3411

Building Number
F

Drawing Number
G1001

Dwg. 1 of 101

Office of Construction and Facilities Management

Department of Veterans Affairs

OKLAHOMA VA MEDICAL CENTER

921 NE. 13TH STREET – OKLAHOMA CITY, OK

PROJECT NO. : 635-3411

PROJECT NAME: SPS EXPANSION

INDEX OF SHEETS

GENERAL SHEET INDEX	
SHEET NUMBER	SHEET NAME
GIO01	COVER SHEET
GIO02	INDEX SHEET
GIO03	GENERAL NOTES
GIO04	LIFE SAFETY PLAN-SIXTH FLOOR
GIO05	LIFE SAFETY PLAN-SEVENTH & PENTHOUSE FLOOR
GIO06	LIFE SAFETY PLAN - EIGHTH FLOOR

STRUCTURAL SHEET INDEX	
SHEET NUMBER	SHEET NAME
SS-101	6TH & 7TH FLOOR FRAMING PLAN
SS-102	8TH FLOOR FRAMING PLAN
SS-103	PENTHOUSE & MACHINE ROOM FRAMING PLANS
SS-104	ROOF FRAMING PLAN
SS-105	DETAILS
SS-106	DETAILS
SS-107	GENERAL NOTES AND DETAILS

ARCHITECTURAL SHEET LIST	
SHEET NUMBER	SHEET NAME
AD101	ARCHITECTURAL FLOOR PLAN SIXTH FLOOR DEMOLITION
AD102	ARCHITECTURAL FLOOR PLAN SEVENTH FLOOR DEMOLITION
AD103	ARCHITECTURAL FLOOR PLAN EIGHTH FLOOR DEMOLITION
AD104	REFLECTED CEILING PLAN - SIXTH FLOOR DEMOLITION
AS101	ARCHITECTURAL FLOOR PLAN - SIXTH FLOOR
AS102	ARCHITECTURAL FLOOR PLAN - SEVENTH FLOOR
AS103	ARCHITECTURAL FLOOR PLAN - EIGHTH FLOOR
AS104	PENTHOUSE AND MACHINE ROOM PLAN
AS105	ROOF PLAN
AS106	FINISHED FLOORING PLAN - SIXTH FLOOR
AS107	FINISHED FLOORING PLAN - EIGHTH FLOOR
AS108	SIXTH FLOOR SPS-AREA A
AS109	SIXTH FLOOR SPS - AREA B
AS110	EIGHTH FLOOR - AREA A & B
AS201	EXTERIOR ELEVATIONS
AS202	EXTERIOR ELEVATIONS
AS301	BUILDING SECTIONS
AS302	ELEVATOR SECTION
AS303	STAIR 7 SECTIONS
AS304	STAIR 14 SECTIONS
AS401	WALL SECTIONS
AS402	WALL SECTIONS
AS403	WALL SECTIONS
AS404	WALL SECTIONS
AS405	WALL SECTIONS
AS500	WALL TYPES
AS501	WALL AND PLAN DETAILS
AS502	WALL DETAILS
AS503	WALL DETAILS
AS601	ROOM FINISH SCHEDULE
AS701	DOOR SCHEDULE
AS702	DOOR AND WINDOW TYPES
AS703	DOOR DETAILS
AS704	WINDOW DETAILS
AS800	FIFTH FLOOR REFLECTED CEILING PLAN
AS801	SIXTH FLOOR - REFLECTED CEILING PLAN
AS802	SEVENTH FLOOR- REFLECTED CEILING PLAN
AS803	EIGHTH FLOOR-REFLECTED CEILING PLAN
AS901	INTERIOR ELEVATIONS
AS902	INTERIOR ELEVATIONS
AS903	INTERIOR ELEVATIONS
AS904	INTERIOR ELEVATIONS
AS905	INTERIOR ELEVATIONS
AS906	CASEWORK & MISC. DETAILS

FIRE PROTECTION SHEET INDEX	
SHEET NUMBER	SHEET NAME
FG101	FIRE SUPPRESSION SYMBOLS, LEGEND, SCHEDULE AND GENERAL NOTES
FD101	SIXTH FLOOR FIRE PROTECTION DEMOLITION PLAN
FD102	SEVENTH FLOOR FIRE PROTECTION DEMOLITION PLAN
FD103	EIGHTH FLOOR FIRE PROTECTION DEMOLITION PLAN
FX101	SIXTH FLOOR FIRE PROTECTION PLAN
FX102	SEVENTH & EIGHTH FLOOR FIRE PROTECTION PLANS

PLUMBING SHEET INDEX	
SHEET NUMBER	SHEET NAME
MG101	MECHANICAL SYMBOLS LEGEND AND GENERAL NOTES
PD101	SIXTH FLOOR PLUMBING DEMOLITION PLAN
PD102	SEVENTH FLOOR PLUMBING DEMOLITION PLAN
PD103	EIGHTH FLOOR PLUMBING DEMOLITION PLAN
PL101	SIXTH FLOOR PLUMBING PLAN
PL102	SEVENTH FLOOR PLUMBING PLAN
PL103	EIGHTH FLOOR PLUMBING PLAN
P-401	PARTIAL PLUMBING PLANS
P-501	PLUMBING DETAILS & SCHEDULES
P-601	PLUMBING RISER DIAGRAMS


MECHANICAL SHEET INDEX	
SHEET NUMBER	SHEET NAME
MD101	SIXTH FLOOR HVAC DEMOLITION PLAN
MD102	SEVENTH FLOOR HVAC DEMOLITION PLAN
MD103	EIGHTH FLOOR HVAC DEMOLITION PLAN
MD104	SIXTH FLOOR PLAN HVAC PIPING DEMOLITION PLAN
MH101	SIXTH FLOOR HVAC PLAN
MH102	SEVENTH FLOOR HVAC PLAN
MH103	EIGHTH FLOOR HVAC PLAN
MH104	ROOF MECHANICAL PLAN
MP101	SIXTH FLOOR HVAC PIPING PLAN
MP102	EIGHTH FLOOR HVAC PIPING PLAN
M-501	MECHANICAL DETAILS
M-502	MECHANICAL DETAILS
M-503	MECHANICAL CONTROL DIAGRAMS
M-601	MECHANICAL SCHEDULES

ELECTRICAL SHEET INDEX	
SHEET NUMBER	SHEET NAME
EG101	GENERAL ELECTRICAL NOTES & SYMBOLS LEGEND
ED101	SIXTH FLOOR ELECTRICAL DEMOLITION PLAN
ED102	SEVENTH FLOOR ELECTRICAL DEMOLITION PLAN
ED103	EIGHTH FLOOR ELECTRICAL DEMOLITION PLAN
EL101	SIXTH FLOOR LIGHTING PLAN
EL102	SEVENTH & EIGHTH LIGHTING PLAN
EP101	SIXTH FLOOR POWER PLAN
EP102	SEVENTH & EIGHTH FLOOR POWER PLANS
EY101	SIXTH FLOOR SPECIAL SYSTEMS PLAN
EY102	SEVENTH & EIGHTH FLOOR SPECIAL SYSTEMS PLANS
E-501	ELECTRICAL DETAILS
E-601	POWER RISER DIAGRAMS AND SCHEDULES
E-602	ELECTRICAL SCHEDULES AND DETAILS

Revisions: 100% SECOND RESUBMITTAL - SCOPE	10.09.2015
Revisions: 100% RESUBMITTAL	03.23.2015
Revisions: 100% SUBMITTAL	03.06.2015
Revisions: 95% SUBMITTAL	02.03.2015
Revisions: 65% SUBMITTAL	11.14.2014
Revisions: 65% SUBMITTAL	07.25.2014

© 2015 Calvin L. Hinz Architects P.C.
 These plans are specifically designed for construction by Calvin L. Hinz Architects and are intended for no other purposes. Permission for use of this document in part or whole without written consent of Calvin L. Hinz Architects is prohibited.

IMPORTANT CONTRACTOR'S NOTE
 1. ALL CONTRACTORS ARE RESPONSIBLE FOR REVIEWING ENTIRE SET OF DOCUMENTS TO DETERMINE THEIR FULL SCOPE OF WORK. CONTRACTOR SHALL NOT BE ALLOWED EXTRA COSTS DUE TO FAILURE TO REVIEW ENTIRE SET OF DOCUMENTS.
 2. ANY USE OF THESE ELECTRONIC DRAWINGS OR SCALING OF THE PRINTED DOCUMENTS ARE DONE SO AT THE CONTRACTOR'S RISK.

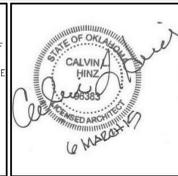

ARCHITECT/ENGINEERS:
CLH Calvin L. Hinz Architects, P.C.
 3705 North 200th Street
 Elkhorn, Nebraska 68022
 Phone: 402.291.6943 Fax: 402.291.0193

FARRIS ENGINEERING
 OMAHA | LINCOLN | DES MOINES | COLORADO SPRINGS
 farris-usa.com
Shaffer & Stevens


Drawing Title
INDEX SHEET
 Approved: Project Director

Project Title
SPS EXPANSION
 Location
VAMC Oklahoma City, OK
 Date
 MARCH 6, 2015
 Checked
 CLH
 Drawn
 NLA

Project Number
 635-3411
 Building Number
 F
 Drawing Number
G1002
 Dwg. 2 of 101



Office of Construction and Facilities Management
 Department of Veterans Affairs

Scale indicators on the left margin: 1/8" = 1'-0", 1/4" = 1'-0", 3/8" = 1'-0", 1/2" = 1'-0", 3/4" = 1'-0", 1" = 1'-0", 1 1/4" = 1'-0", 1 1/2" = 1'-0", 1 3/4" = 1'-0", 2" = 1'-0", 2 1/4" = 1'-0", 2 1/2" = 1'-0", 2 3/4" = 1'-0", 3" = 1'-0", 3 1/4" = 1'-0", 3 1/2" = 1'-0", 3 3/4" = 1'-0", 4" = 1'-0", 4 1/4" = 1'-0", 4 1/2" = 1'-0", 4 3/4" = 1'-0", 5" = 1'-0", 5 1/4" = 1'-0", 5 1/2" = 1'-0", 5 3/4" = 1'-0", 6" = 1'-0", 6 1/4" = 1'-0", 6 1/2" = 1'-0", 6 3/4" = 1'-0", 7" = 1'-0", 7 1/4" = 1'-0", 7 1/2" = 1'-0", 7 3/4" = 1'-0", 8" = 1'-0", 8 1/4" = 1'-0", 8 1/2" = 1'-0", 8 3/4" = 1'-0", 9" = 1'-0", 9 1/4" = 1'-0", 9 1/2" = 1'-0", 9 3/4" = 1'-0", 10" = 1'-0".

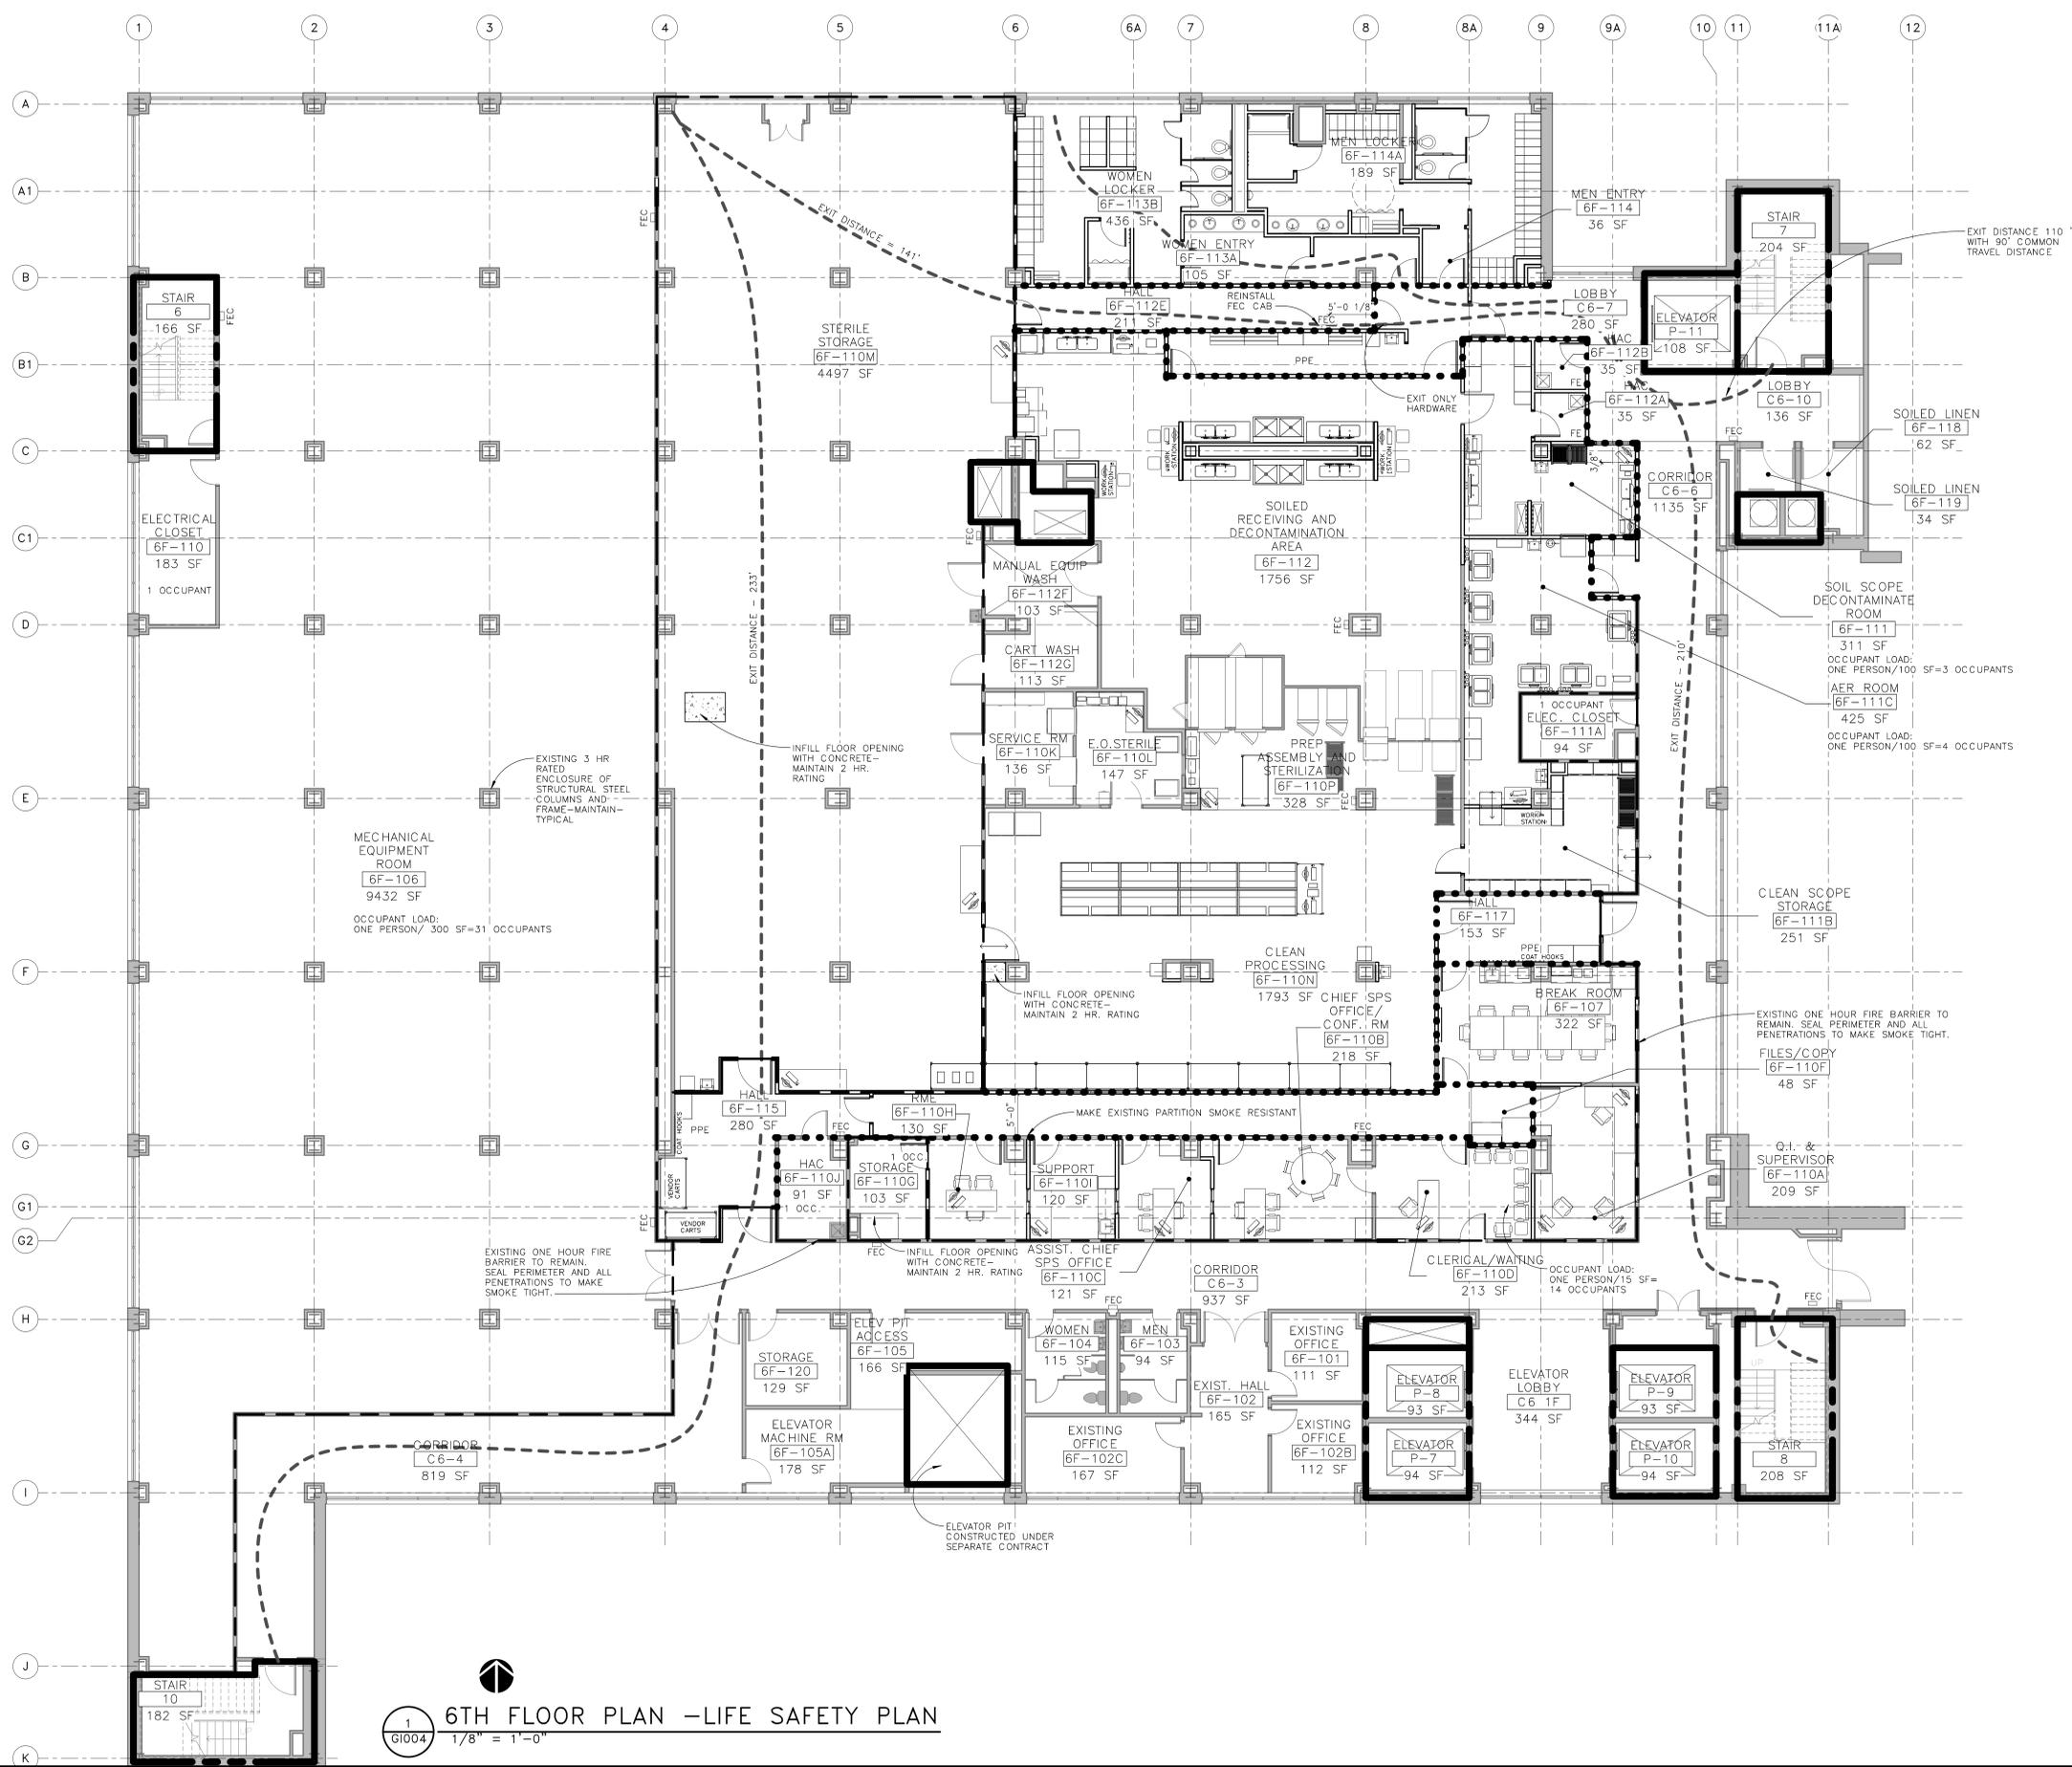

ROOM NUMBER	ROOM NAME	AREA	OCCUPANT LOAD FACTOR	OCCUPANTS
6F-101	EXISTING OFFICE	111 SF	100 SF	1.112809
6F-102	EXIST. HALL	165 SF		
6F-102B	EXISTING OFFICE	112 SF	100 SF	1.122955
6F-102C	EXISTING OFFICE	167 SF	100 SF	1.672847
6F-103	MEN	94 SF		
6F-104	WOMEN	115 SF		
6F-105	ELEV PIT ACCESS	166 SF		
6F-105A	ELEVATOR MACHINE RM	178 SF		
6F-106	MECHANICAL EQUIPMENT ROOM	9432 SF	300 SF	31.439419
6F-107	BREAK ROOM	322 SF	15 SF	21.488715
6F-110	ELECTRICAL CLOSET	183 SF		
6F-110A	Q.I. & SUPERVISOR	209 SF	100 SF	2.099974
6F-110B	CHIEF SPS OFFICE / CONF. RM	218 SF	100 SF	2.176339
6F-110C	ASSIST. CHIEF SPS OFFICE	121 SF	100 SF	1.208637
6F-110D	CLERICAL / WAITING	213 SF	15 SF	14.181111
6F-110F	FILES / COPY	48 SF	100 SF	0.484028
6F-110G	STORAGE	103 SF	300 SF	0.342746
6F-110H	RME	130 SF	100 SF	1.298325
6F-110I	SUPPORT	120 SF	100 SF	1.202839
6F-110J	HAC	91 SF	300 SF	0.301806
6F-110K	SERVICE RM	136 SF	100 SF	1.359419
6F-110L	E.O. STERILE	147 SF	100 SF	1.472117
6F-110M	STERILE STORAGE	4497 SF	300 SF	14.991392
6F-110N	CLEAN PROCESSING	1793 SF	100 SF	17.925783
6F-110P	PREP ASSEMBLY AND STERILIZATION	328 SF	100 SF	3.277578
6F-110Q	SOIL SCOPE DECONTAMINATE ROOM	31 SF	100 SF	3.114667
6F-110R	ELEC. CLOSET	94 SF	300 SF	0.313009
6F-111B	CLEAN SCOPE STORAGE	251 SF	300 SF	0.835737
6F-111C	AER ROOM	425 SF	100 SF	4.254929
6F-111D	PPE	34 SF		
6F-112	SOILED RECEIVING AND DECONTAMINATION AREA	1756 SF	100 SF	17.561178
6F-112A	HAC	35 SF	300 SF	0.116243
6F-112B	HAC	35 SF	300 SF	0.116243
6F-112D	PPE	140 SF	100 SF	1.400521
6F-112E	HALL	211 SF		
6F-112F	MANUAL EQUIP WASH	103 SF		
6F-112G	CART WASH	113 SF		
6F-113	VESTIBULE	65 SF		
6F-113A	WOMEN ENTRY	105 SF	50 SF	2.099472
6F-113B	WOMEN LOCKER	436 SF	50 SF	8.718095
6F-113C	WOMEN SHOWER	38 SF	50 SF	0.751042
6F-114	MEN ENTRY	36 SF	50 SF	0.711576
6F-114A	MEN LOCKER	189 SF	50 SF	3.786908
6F-114B	SHOWER	41 SF	50 SF	0.820036
6F-114C	MEN LOCKER	225 SF	50 SF	4.506042
6F-115	HALL	280 SF		
6F-116	HALL	358 SF		
6F-117	HALL	153 SF		
6F-118	SOILED LINEN	62 SF		
6F-119	SOILED LINEN	34 SF		
6F-120	STORAGE	129 SF	300 SF	0.430972
6F-122	ACCESS	89 SF		
				168.690507

- GENERAL NOTES**
- 169 TOTAL OCCUPANTS X 3 OCCUPANCY FACTOR FOR STAIRS = 50.7" OF EXIT WIDTH REQUIRED
 - EXISTING STAIR EXITS PROVIDE TOTAL EXIT WIDTH OF 132"
 - THE FLOOR FIRE RATING IS 2 HOURS. ALL PENETRATIONS SHALL BE FIRE STOPPED AND SEALED AS REQUIRED TO MAINTAIN RATING USING UL LISTED METHODS
 - THE ROOF FIRE RATING IS 1 1/2 HOURS. ALL PENETRATIONS SHALL BE FIRE STOPPED AND SEALED AS REQUIRED TO MAINTAIN RATING USING UL LISTED METHODS
 - ALL RATED WALLS SHALL BE LABELED ABOVE CEILINGS WITH STENCILED LETTERS IN ACCORDANCE WITH IBC 703.7 AND HOSPITAL GUIDELINES.
 - TRAVEL DISTANCES-BUSINESS OCCUPANCY WITH AUTOMATIC SPRINKLER
COMMON PATH 100 FEET IBC TABLE 1014.3
MAX. TRAVEL DISTANCE TO EXIT 300 FEET IBC TABLE 1016.2
MAX. DEADEND 50 FEET IBC 1018.4 EXCEPTION 2
 - FIRE EXTINGUISHER CABINETS ARE EXISTING. REINSTALL ONE FEC CABINET AS SHOWN. PROVIDE FIRE EXTINGUISHER ON BRACKETS IN HAC.
 - REPAIR EXISTING WALLS AS NEEDED TO MAINTAIN FIRE RATING.
 - STRUCTURAL FRAME SHALL BE PROTECTED WITH 3 HOUR FIRE RATING. RESTORE FIRE RATING AT ANY RATING THAT HAVE BEEN DISTURBED BY CONSTRUCTION. SEE DETAIL 1/SHEET ASS01

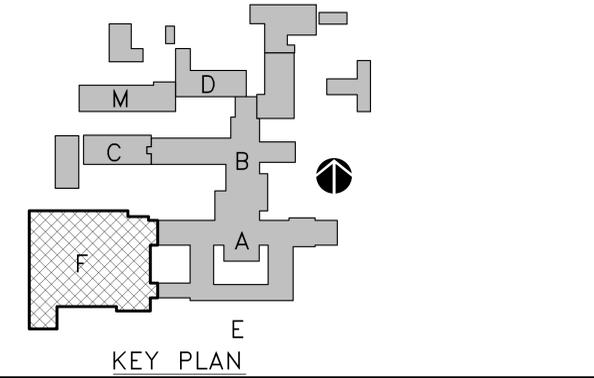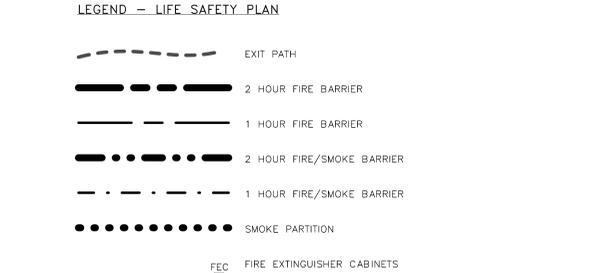


6TH FLOOR PLAN - LIFE SAFETY PLAN
1/8" = 1'-0"

Revisions: 100% SECOND RESUBMITTAL - SCOPE	10.09.2015
Revisions: 100% RESUBMITTAL	03.23.2015
Revisions: 100% SUBMITTAL	03.06.2015
Revisions: 95% SUBMITTAL	02.03.2015
Revisions: 65% SUBMITTAL	11.14.2014
Revisions: 65% SUBMITTAL	07.25.2014

© 2015 Calvin L. Hinz Architects P.C.
These plans are specifically designed for construction by Calvin L. Hinz Architects and are intended for no other purposes. Permission for use of this document in part or whole without written consent of Calvin L. Hinz Architects is prohibited.

IMPORTANT CONTRACTOR'S NOTE

1. ALL CONTRACTORS ARE RESPONSIBLE FOR REVIEWING ENTIRE SET OF DOCUMENTS TO DETERMINE THEIR FULL SCOPE OF WORK. CONTRACTOR SHALL NOT BE ALLOWED EXTRA COSTS DUE TO FAILURE TO REVIEW ENTIRE SET OF DOCUMENTS.
2. ANY USE OF THESE ELECTRONIC DRAWINGS OR SCALING OF THE PRINTED DOCUMENTS ARE DONE SO AT THE CONTRACTORS RISK.

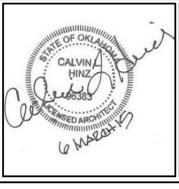

ARCHITECT/ENGINEERS:
CLH Calvin L. Hinz Architects P.C.
3705 North 200th Street
Elkhorn, Nebraska 68022
Phone: 402.291.6941 Fax: 402.291.0193

FARRIS ENGINEERING
OMAHA | LINCOLN | DES MOINES | COLORADO SPRINGS
farris-usa.com

Shaffer & Stevens

Drawing Title: **LIFE SAFETY PLAN-SIXTH FLOOR**

Approved: Project Director

Project Title: **SPS EXPANSION**

Location: **VAMC Oklahoma City, OK**

Date: MARCH 6, 2015

Checked: CLH

Drawn: NLA

Project Number: 635-3411


Building Number: F

Drawing Number: **G1004**


Dwg. 4 of 101

Office of Construction and Facilities Management

Department of Veterans Affairs

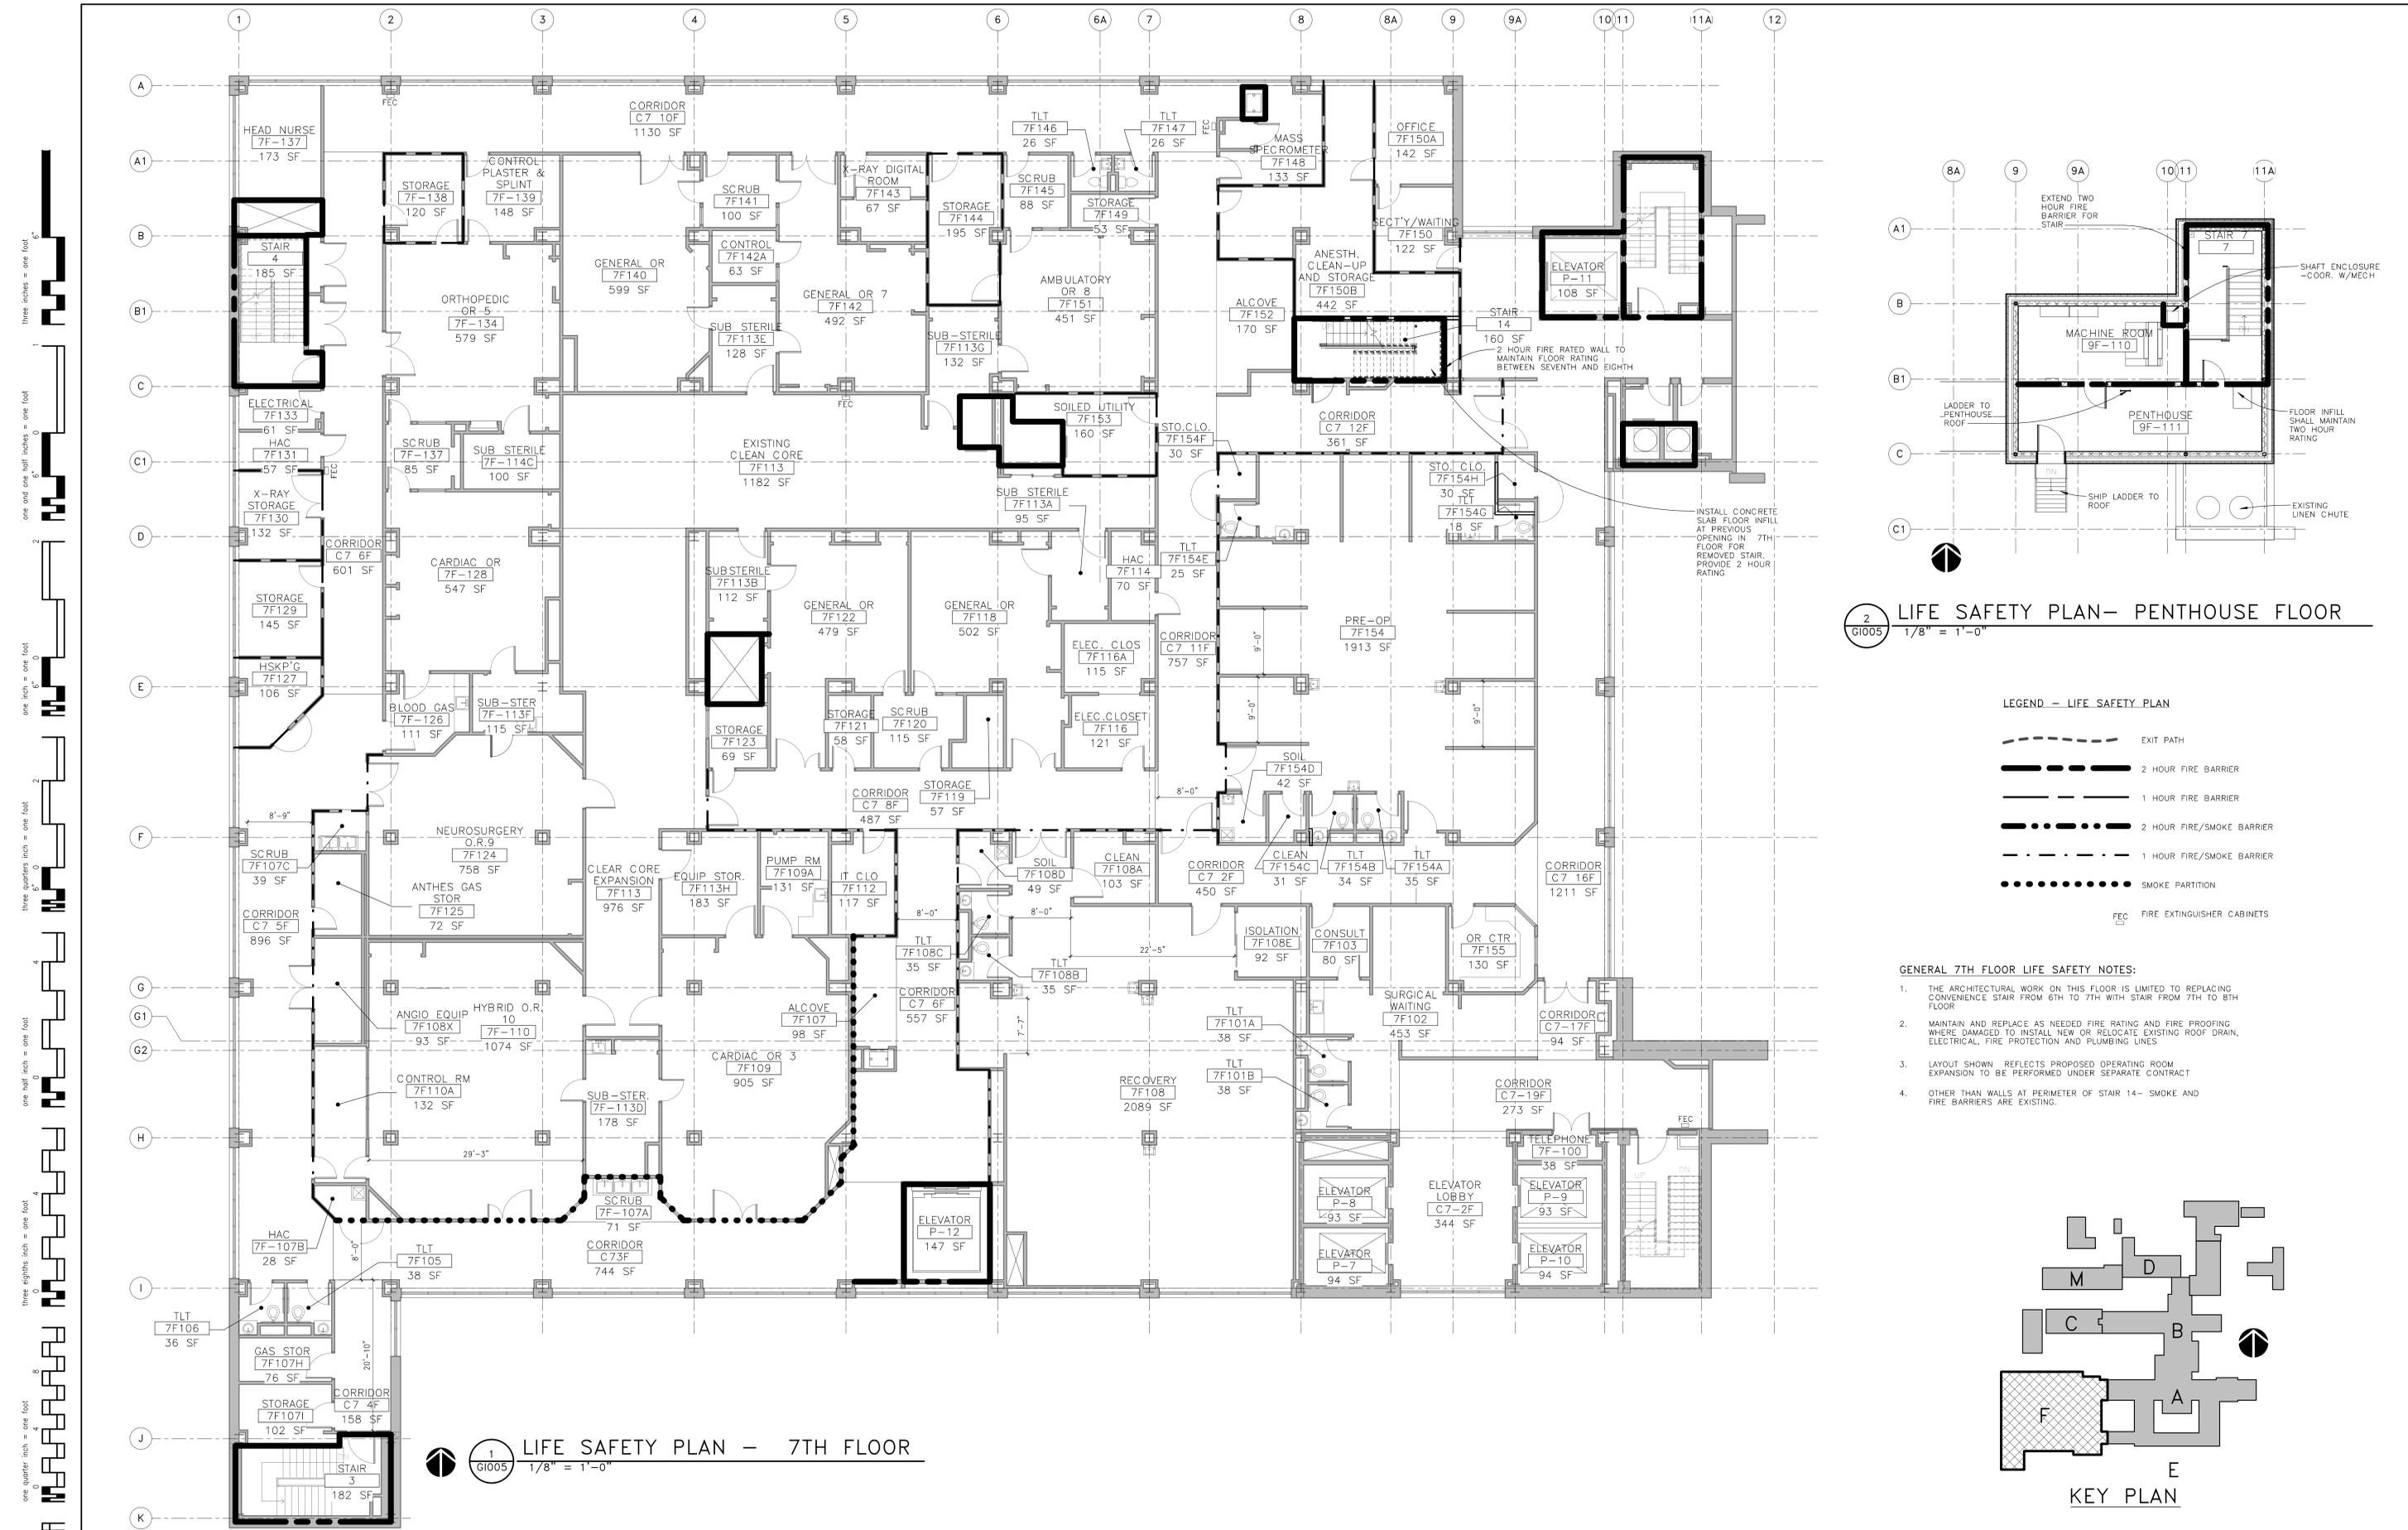


1 LIFE SAFETY PLAN - 7TH FLOOR
 1/8" = 1'-0"

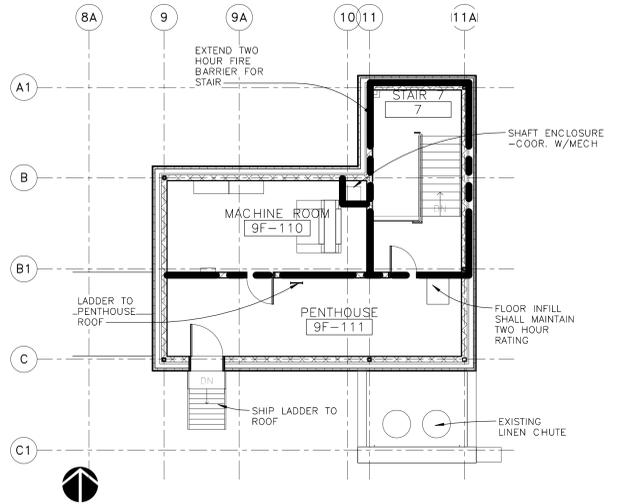

2 LIFE SAFETY PLAN - PENTHOUSE FLOOR
 1/8" = 1'-0"

- LEGEND - LIFE SAFETY PLAN**
- EXIT PATH
 - 2 HOUR FIRE BARRIER
 - 1 HOUR FIRE BARRIER
 - 2 HOUR FIRE/SMOKE BARRIER
 - 1 HOUR FIRE/SMOKE BARRIER
 - SMOKE PARTITION
 - FIRE EXTINGUISHER CABINETS

- GENERAL 7TH FLOOR LIFE SAFETY NOTES:**
- THE ARCHITECTURAL WORK ON THIS FLOOR IS LIMITED TO REPLACING CONVENIENCE STAIR FROM 6TH TO 7TH WITH STAIR FROM 7TH TO 8TH FLOOR.
 - MAINTAIN AND REPLACE AS NEEDED FIRE RATING AND FIRE PROOFING WHERE DAMAGED TO INSTALL NEW OR RELOCATE EXISTING ROOF DRAIN, ELECTRICAL, FIRE PROTECTION AND PLUMBING LINES.
 - LAYOUT SHOWN REFLECTS PROPOSED OPERATING ROOM EXPANSION TO BE PERFORMED UNDER SEPARATE CONTRACT.
 - OTHER THAN WALLS AT PERIMETER OF STAIR 14 - SMOKE AND FIRE BARRIERS ARE EXISTING.

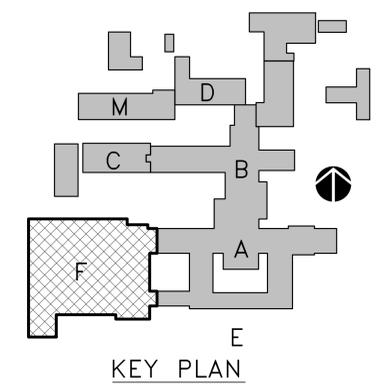

three eighths inch = one foot
 one half inch = one foot
 one quarter inch = one foot
 one eighth inch = one foot
 one sixteenth inch = one foot

Revisions: 100% SECOND RESUBMITTAL - SCOPE	10.09.2015
Revisions: 100% RESUBMITTAL	03.23.2015
Revisions: 100% SUBMITTAL	03.06.2015
Revisions: 95% SUBMITTAL	02.03.2015
Revisions: 65% SUBMITTAL	11.14.2014
Revisions: 65% SUBMITTAL	07.25.2014

© 2015 Calvin L. Hinz Architects P.C.
 These plans are specifically designed for construction by Calvin L. Hinz Architects and are intended for no other purposes. Permission for use of this document in part or whole without written consent of Calvin L. Hinz Architects is prohibited.

IMPORTANT CONTRACTOR'S NOTE

- ALL CONTRACTORS ARE RESPONSIBLE FOR REVIEWING ENTIRE SET OF DOCUMENTS TO DETERMINE THEIR FULL SCOPE OF WORK. CONTRACTOR SHALL NOT BE ALLOWED EXTRA COSTS DUE TO FAILURE TO REVIEW ENTIRE SET OF DOCUMENTS.
- ANY USE OF THESE ELECTRONIC DRAWINGS OR SCALING OF THE PRINTED DOCUMENTS ARE DONE SO AT THE CONTRACTORS RISK.



ARCHITECT/ENGINEERS:
CLH Calvin L. Hinz Architects P.C.
 3705 North 200th Street
 Elkhorn, Nebraska 68022
 Phone: 402.291.6943 Fax: 402.291.0193


FARRIS ENGINEERING
 OMAHA | LINCOLN | DES MOINES | COLORADO SPRINGS
 farris-usa.com
Shaffer & Stevens

Drawing Title: LIFE SAFETY PLAN - SEVENTH & PENTHOUSE FLOOR
 Approved: Project Director

Project Title: SPS EXPANSION
 Location: VAMC Oklahoma City, OK
 Date: MARCH 6, 2015
 Checked: CLH
 Drawn: NLA


Project Number: 635-3411
 Building Number: F
 Drawing Number: G1005
 Dwg. 5 of 101

Office of Construction and Facilities Management
 Department of Veterans Affairs


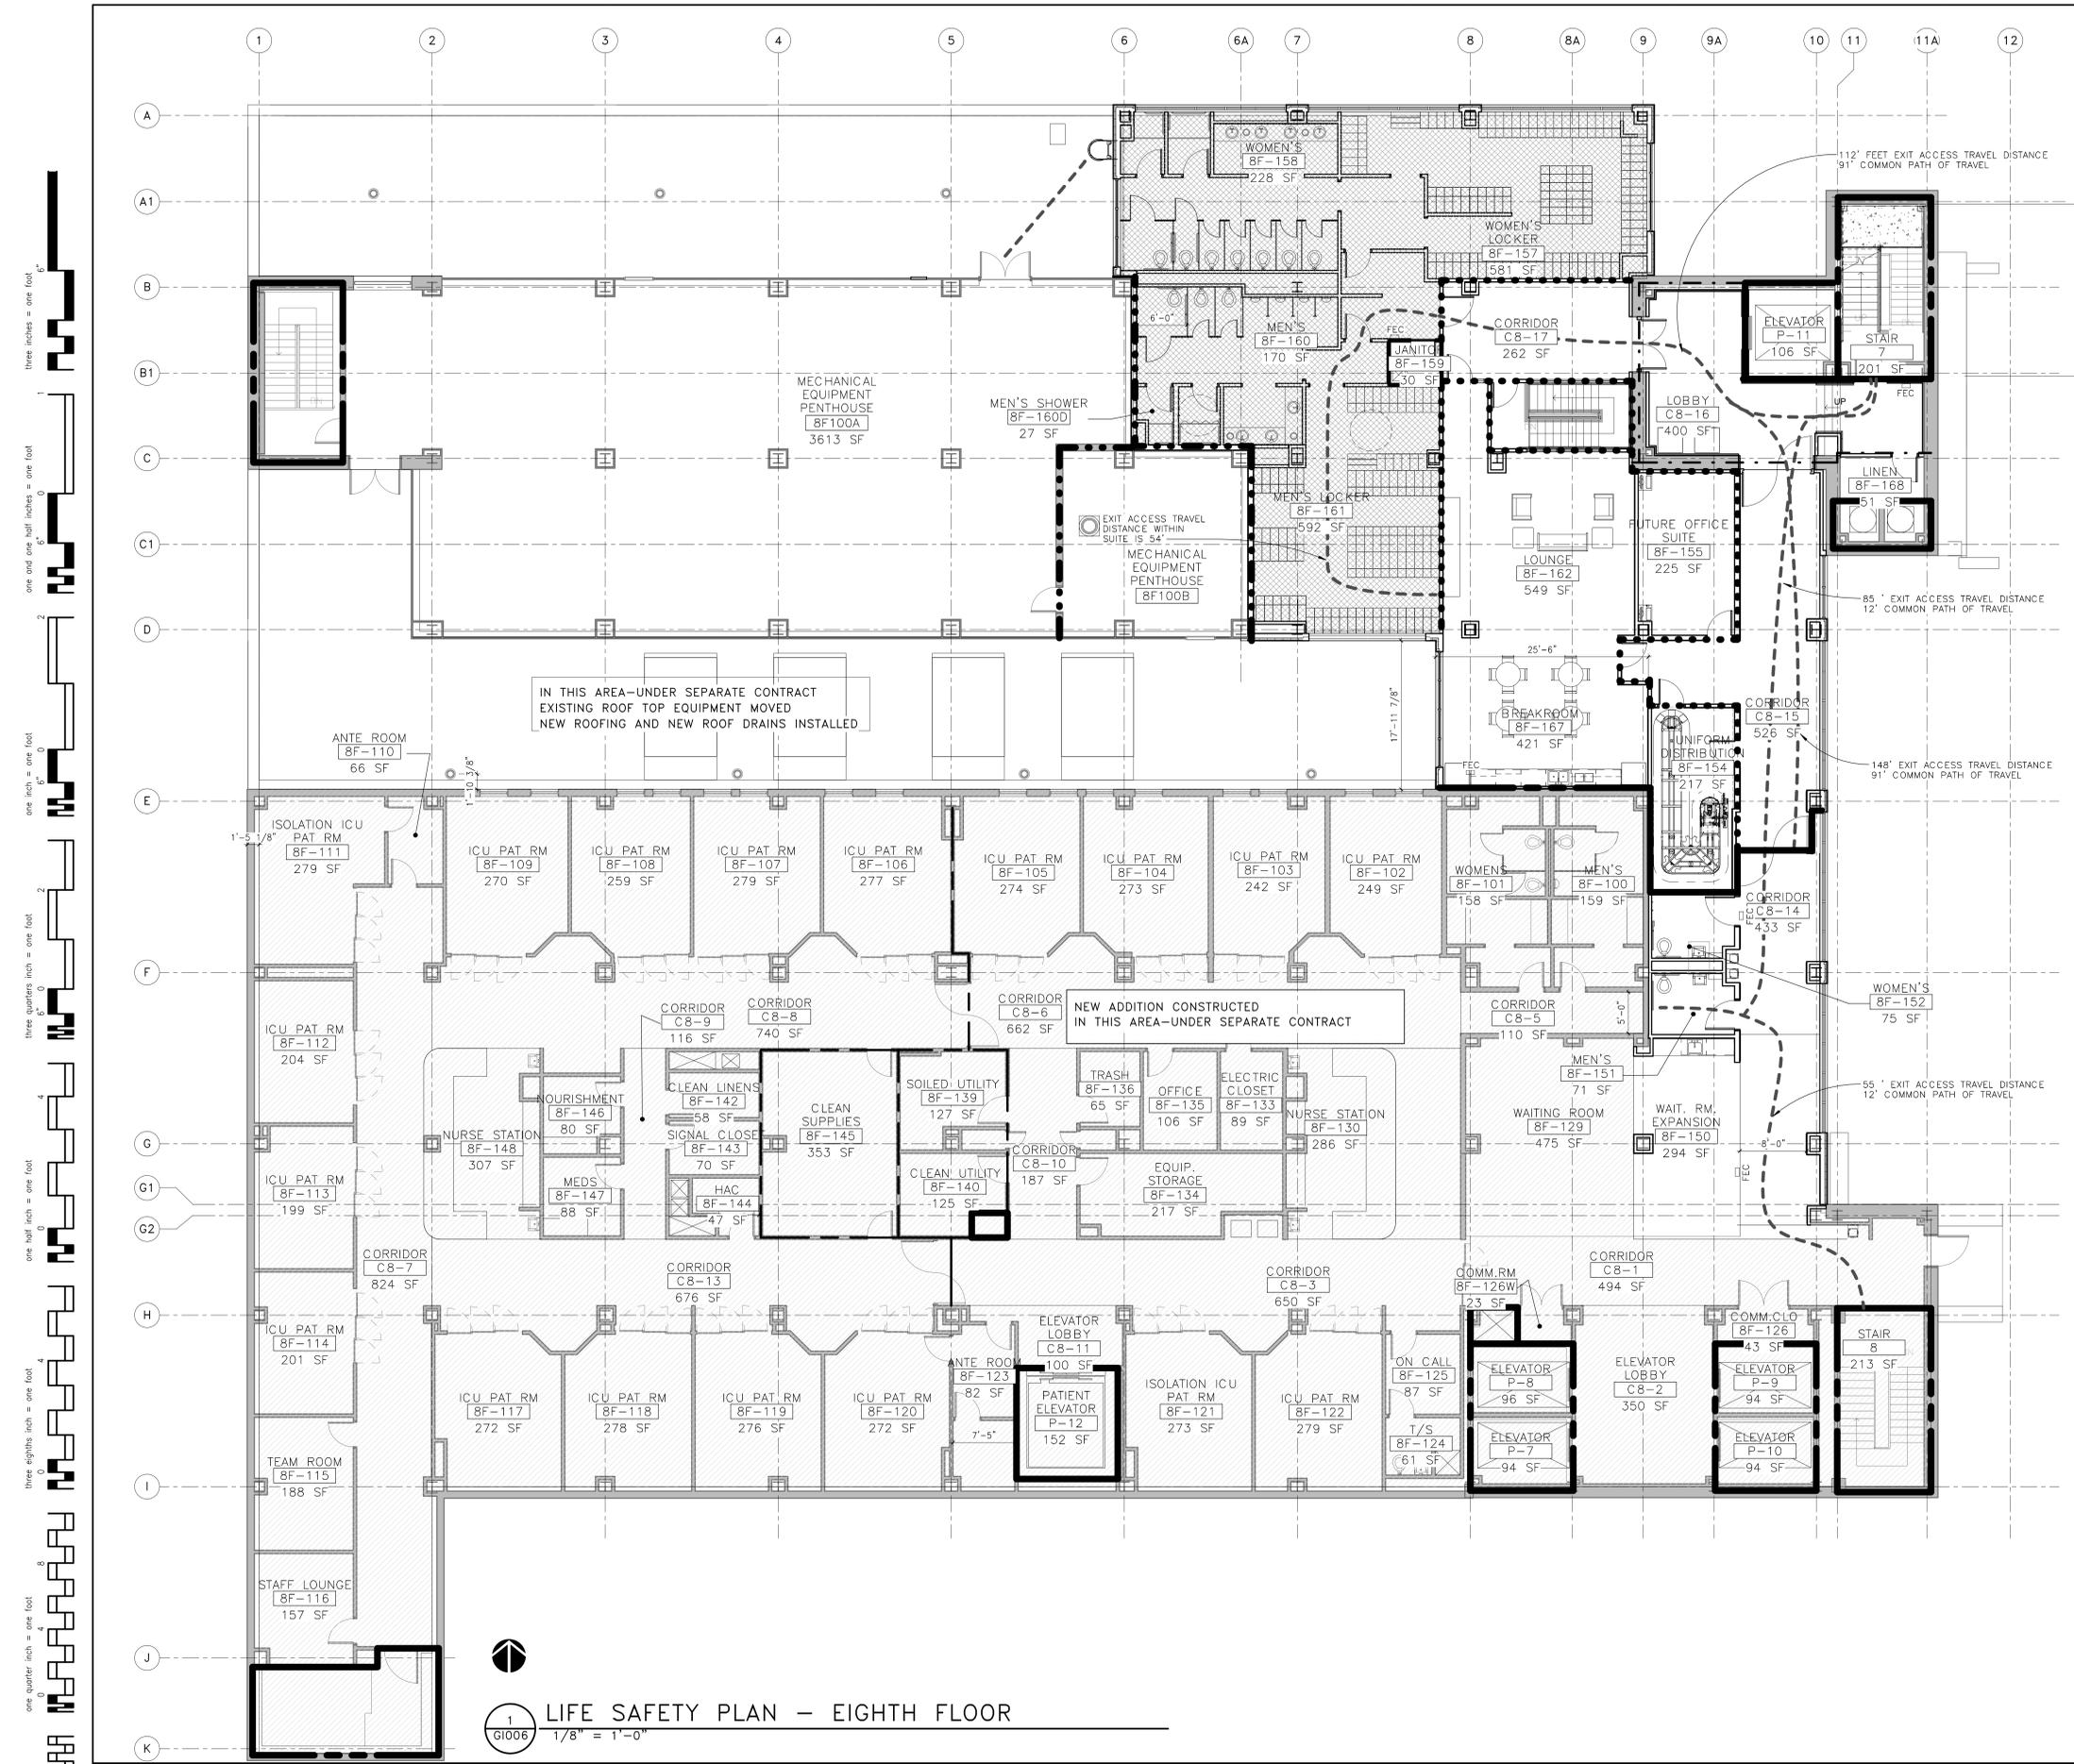


ROOM NUMBER	ROOM NAME	AREA	OCCUPANT LOAD FACTOR	OCCUPANTS
8F-150	WAIT. RM. EXPANSION	294 SF	15 SF	19,571,885
8F-151	MEN'S	71 SF		
8F-152	WOMEN'S	75 SF		
8F-154	UNIFORM DISTRIBUTION	217 SF		
8F-155	FUTURE OFFICE SUITE	225 SF	100 SF	2,245,791
8F-156	WOMEN ENTRY	86 SF	50 SF	1,729,87
8F-157	WOMEN'S LOCKER	581 SF	50 SF	11,620,698
8F-158	WOMEN'S	228 SF	50 SF	4,566,781
8F-158B	WOMEN'S SHOWER	38 SF	50 SF	0,767,246
8F-158C	WOMEN'S SHOWER	34 SF	50 SF	0,681,795
8F-159	JANITOR	30 SF		
8F-159A	MEN'S TOILET	36 SF	50 SF	0,72
8F-160	MEN'S	170 SF	50 SF	3,408,48
8F-160A	M. VEST	45 SF	50 SF	0,892,084
8F-160A	MEN'S TOILET	19 SF	50 SF	0,386,75
8F-160B	LAV	68 SF	50 SF	1,324,677
8F-160C	MEN'S SHOWER	35 SF	50 SF	0,700,787
8F-160D	MEN'S SHOWER	27 SF	50 SF	0,532,518
8F-161	MEN'S LOCKER	592 SF	50 SF	11,833,704
8F-161A	MEN'S TOILET	19 SF	50 SF	0,389,997
8F-162	LOUNGE	549 SF	15 SF	36,632,621
8F-163	VESTIBULE	115 SF		
8F-167	BREAKROOM	421 SF	15 SF	28,053,9
8F-168	LINEN	51 SF		
				126.060683

- GENERAL NOTES**
- 126 TOTAL OCCUPANTS X .3 OCCUPANCY FACTOR FOR STAIRS = 41.4" OF EXIT WIDTH REQUIRED
 - EXISTING STAIR EXITS PROVIDE TOTAL EXIT WIDTH OF 88"
 - THE FLOOR FIRE RATING IS 2 HOURS. ALL PENETRATIONS SHALL BE FIRE STOPPED AND SEALED AS REQUIRED TO MAINTAIN RATING USING UL LISTED METHODS
 - THE ROOF FIRE RATING IS 1 1/2 HOURS. ALL PENETRATIONS SHALL BE FIRE STOPPED AND SEALED AS REQUIRED TO MAINTAIN RATING USING UL LISTED METHODS
 - ALL RATED WALLS SHALL BE LABELED ABOVE CEILINGS WITH STENCILED LETTERS IN ACCORDANCE WITH IBC 703.7 AND HOSPITAL GUIDELINES.
 - TRAVEL DISTANCES-BUSINESS OCCUPANCY WITH AUTOMATIC SPRINKLER
COMMON PATH 100 FEET IBC TABLE 1014.3
MAX. TRAVEL DISTANCE TO EXIT 300 FEET IBC TABLE 1016.2
MAX. DEADEND 50 FEET IBC 1018.4 EXCEPTION 2
 - STRUCTURAL FRAME SHALL BE PROTECTED WITH 2 HOUR FIRE RATING FOR THIS EIGHTH FLOOR LEVEL ONLY WHERE STRUCTURE ONLY SUPPORTS ROOF LEVEL. (IBC TABLE 601)
 - STAIR 14 IS AN UNPROTECTED VERTICAL OPENING BETWEEN 7TH AND 8TH FLOOR COMPLYING WITH LSC 18.3.1.2 AND 8.6.8.2-CONVENIENCE OPENINGS.

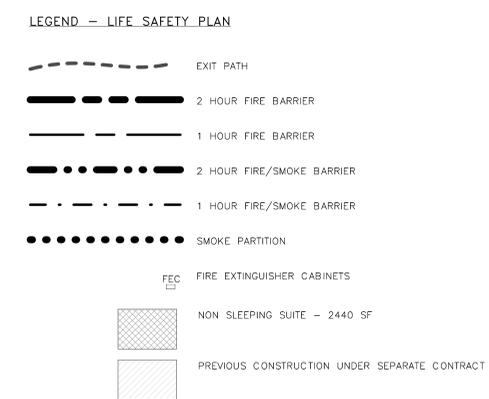

1 LIFE SAFETY PLAN - EIGHTH FLOOR
1/8" = 1'-0"

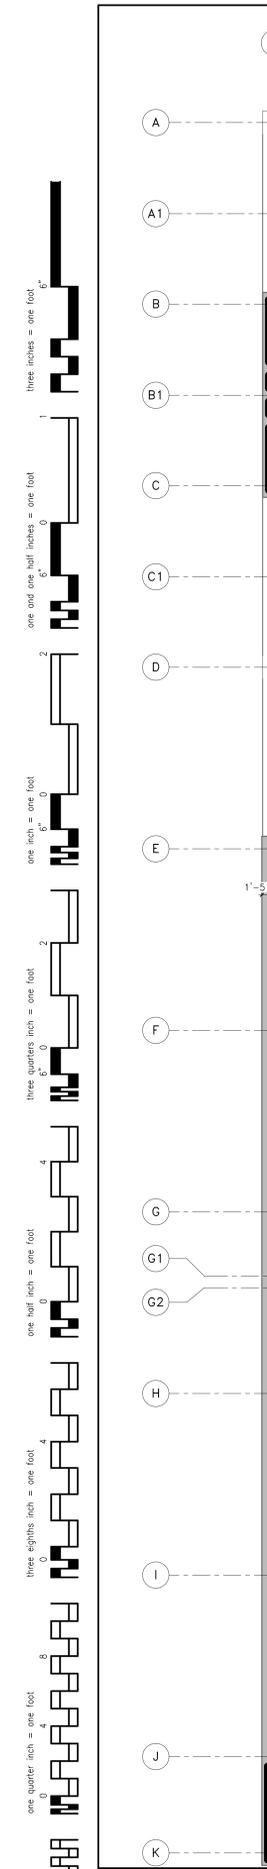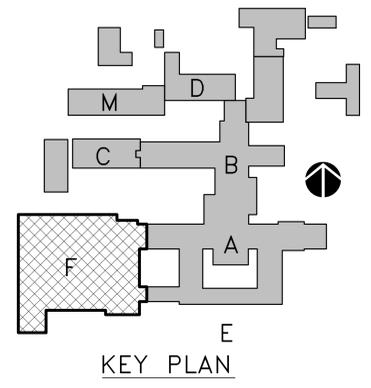

Revisions: 100% SECOND RESUBMITTAL - SCOPE 10.09.2015 Revisions: 100% RESUBMITTAL 03.23.2015 Revisions: 100% SUBMITTAL 03.06.2015 Revisions: 95% SUBMITTAL 02.03.2015 Revisions: 65% SUBMITTAL 11.14.2014 Revisions: 65% SUBMITTAL 07.25.2014	© 2015 Calvin L. Hinz Architects P.C. These plans are specifically designed for construction by Calvin L. Hinz Architects and are intended for no other purposes. Permission for use of this document in part or whole without written consent of Calvin L. Hinz Architects is prohibited.	IMPORTANT CONTRACTOR'S NOTE 1. ALL CONTRACTORS ARE RESPONSIBLE FOR REVIEWING ENTIRE SET OF DOCUMENTS TO DETERMINE THEIR FULL SCOPE OF WORK. CONTRACTOR SHALL NOT BE ALLOWED EXTRA COSTS DUE TO FAILURE TO REVIEW ENTIRE SET OF DOCUMENTS. 2. ANY USE OF THESE ELECTRONIC DRAWINGS OR SCALING OF THE PRINTED DOCUMENTS ARE DONE SO AT THE CONTRACTOR'S RISK.		ARCHITECT/ENGINEERS: Calvin L. Hinz Architects, P.C. 3705 North 200th Street Elkhorn, Nebraska 68022 Phone: 402.291.6944 Fax: 402.291.0193	FARRIS ENGINEERING OMAHA LINCOLN DES MOINES COLORADO SPRINGS farris-usa.com	Drawing Title LIFE SAFETY PLAN - EIGHTH FLOOR Approved: Project Director	Project Title SPS EXPANSION Location VAMC Oklahoma City, OK Date MARCH 6, 2015 Checked CLH Drawn NLA	Project Number 635-3411 Building Number F Drawing Number G1006 Dwg. 6 of 101	Office of Construction and Facilities Management
	VA FORM 08-6231								