



WALL DETAIL  
1/4"-1'-0"

1

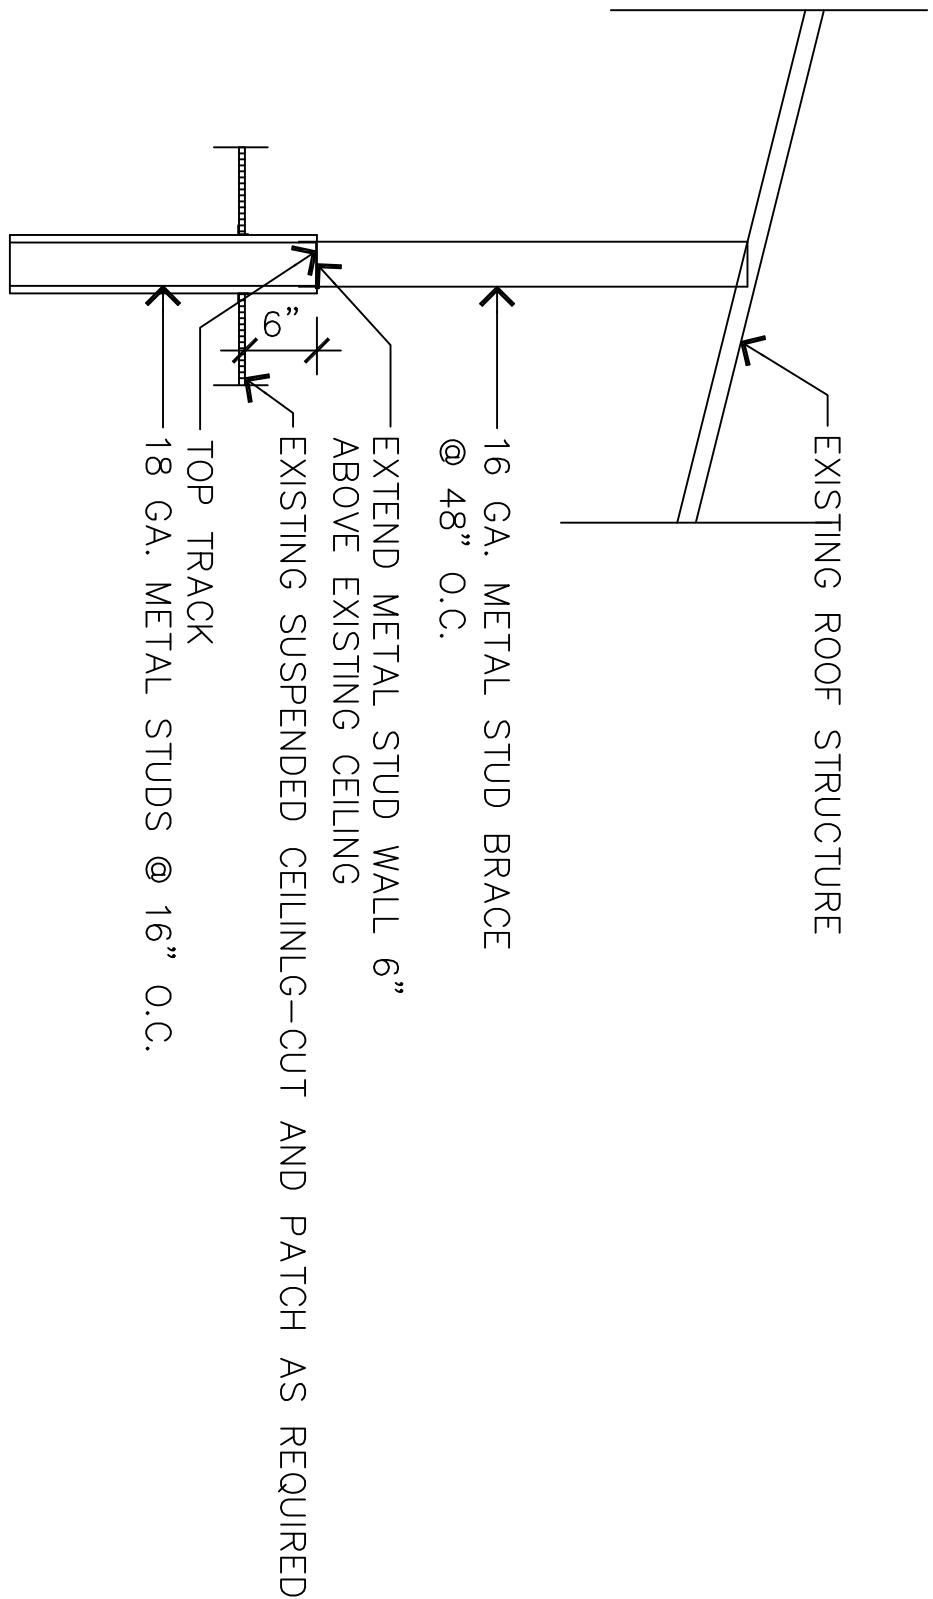


WALL DETAIL  
1/4"-1'-0"

2

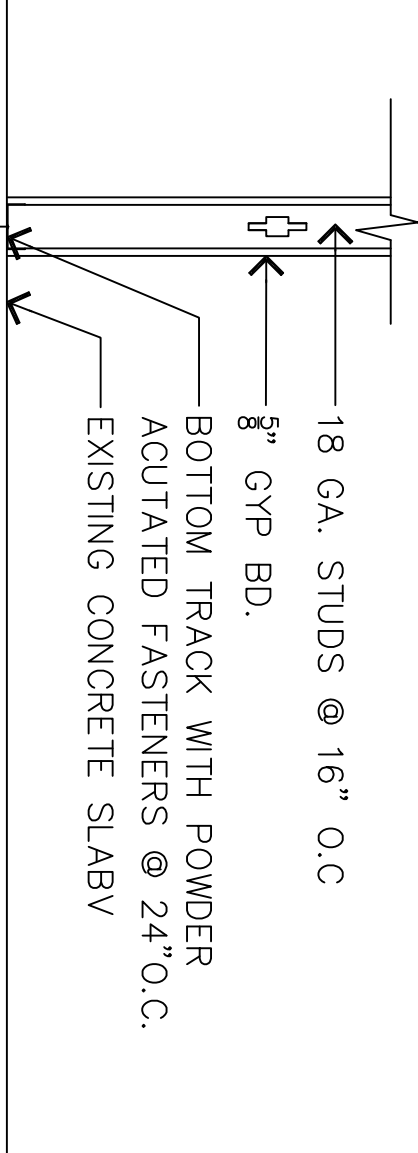

WALL DETAIL  
1/4"-1'-0"

3

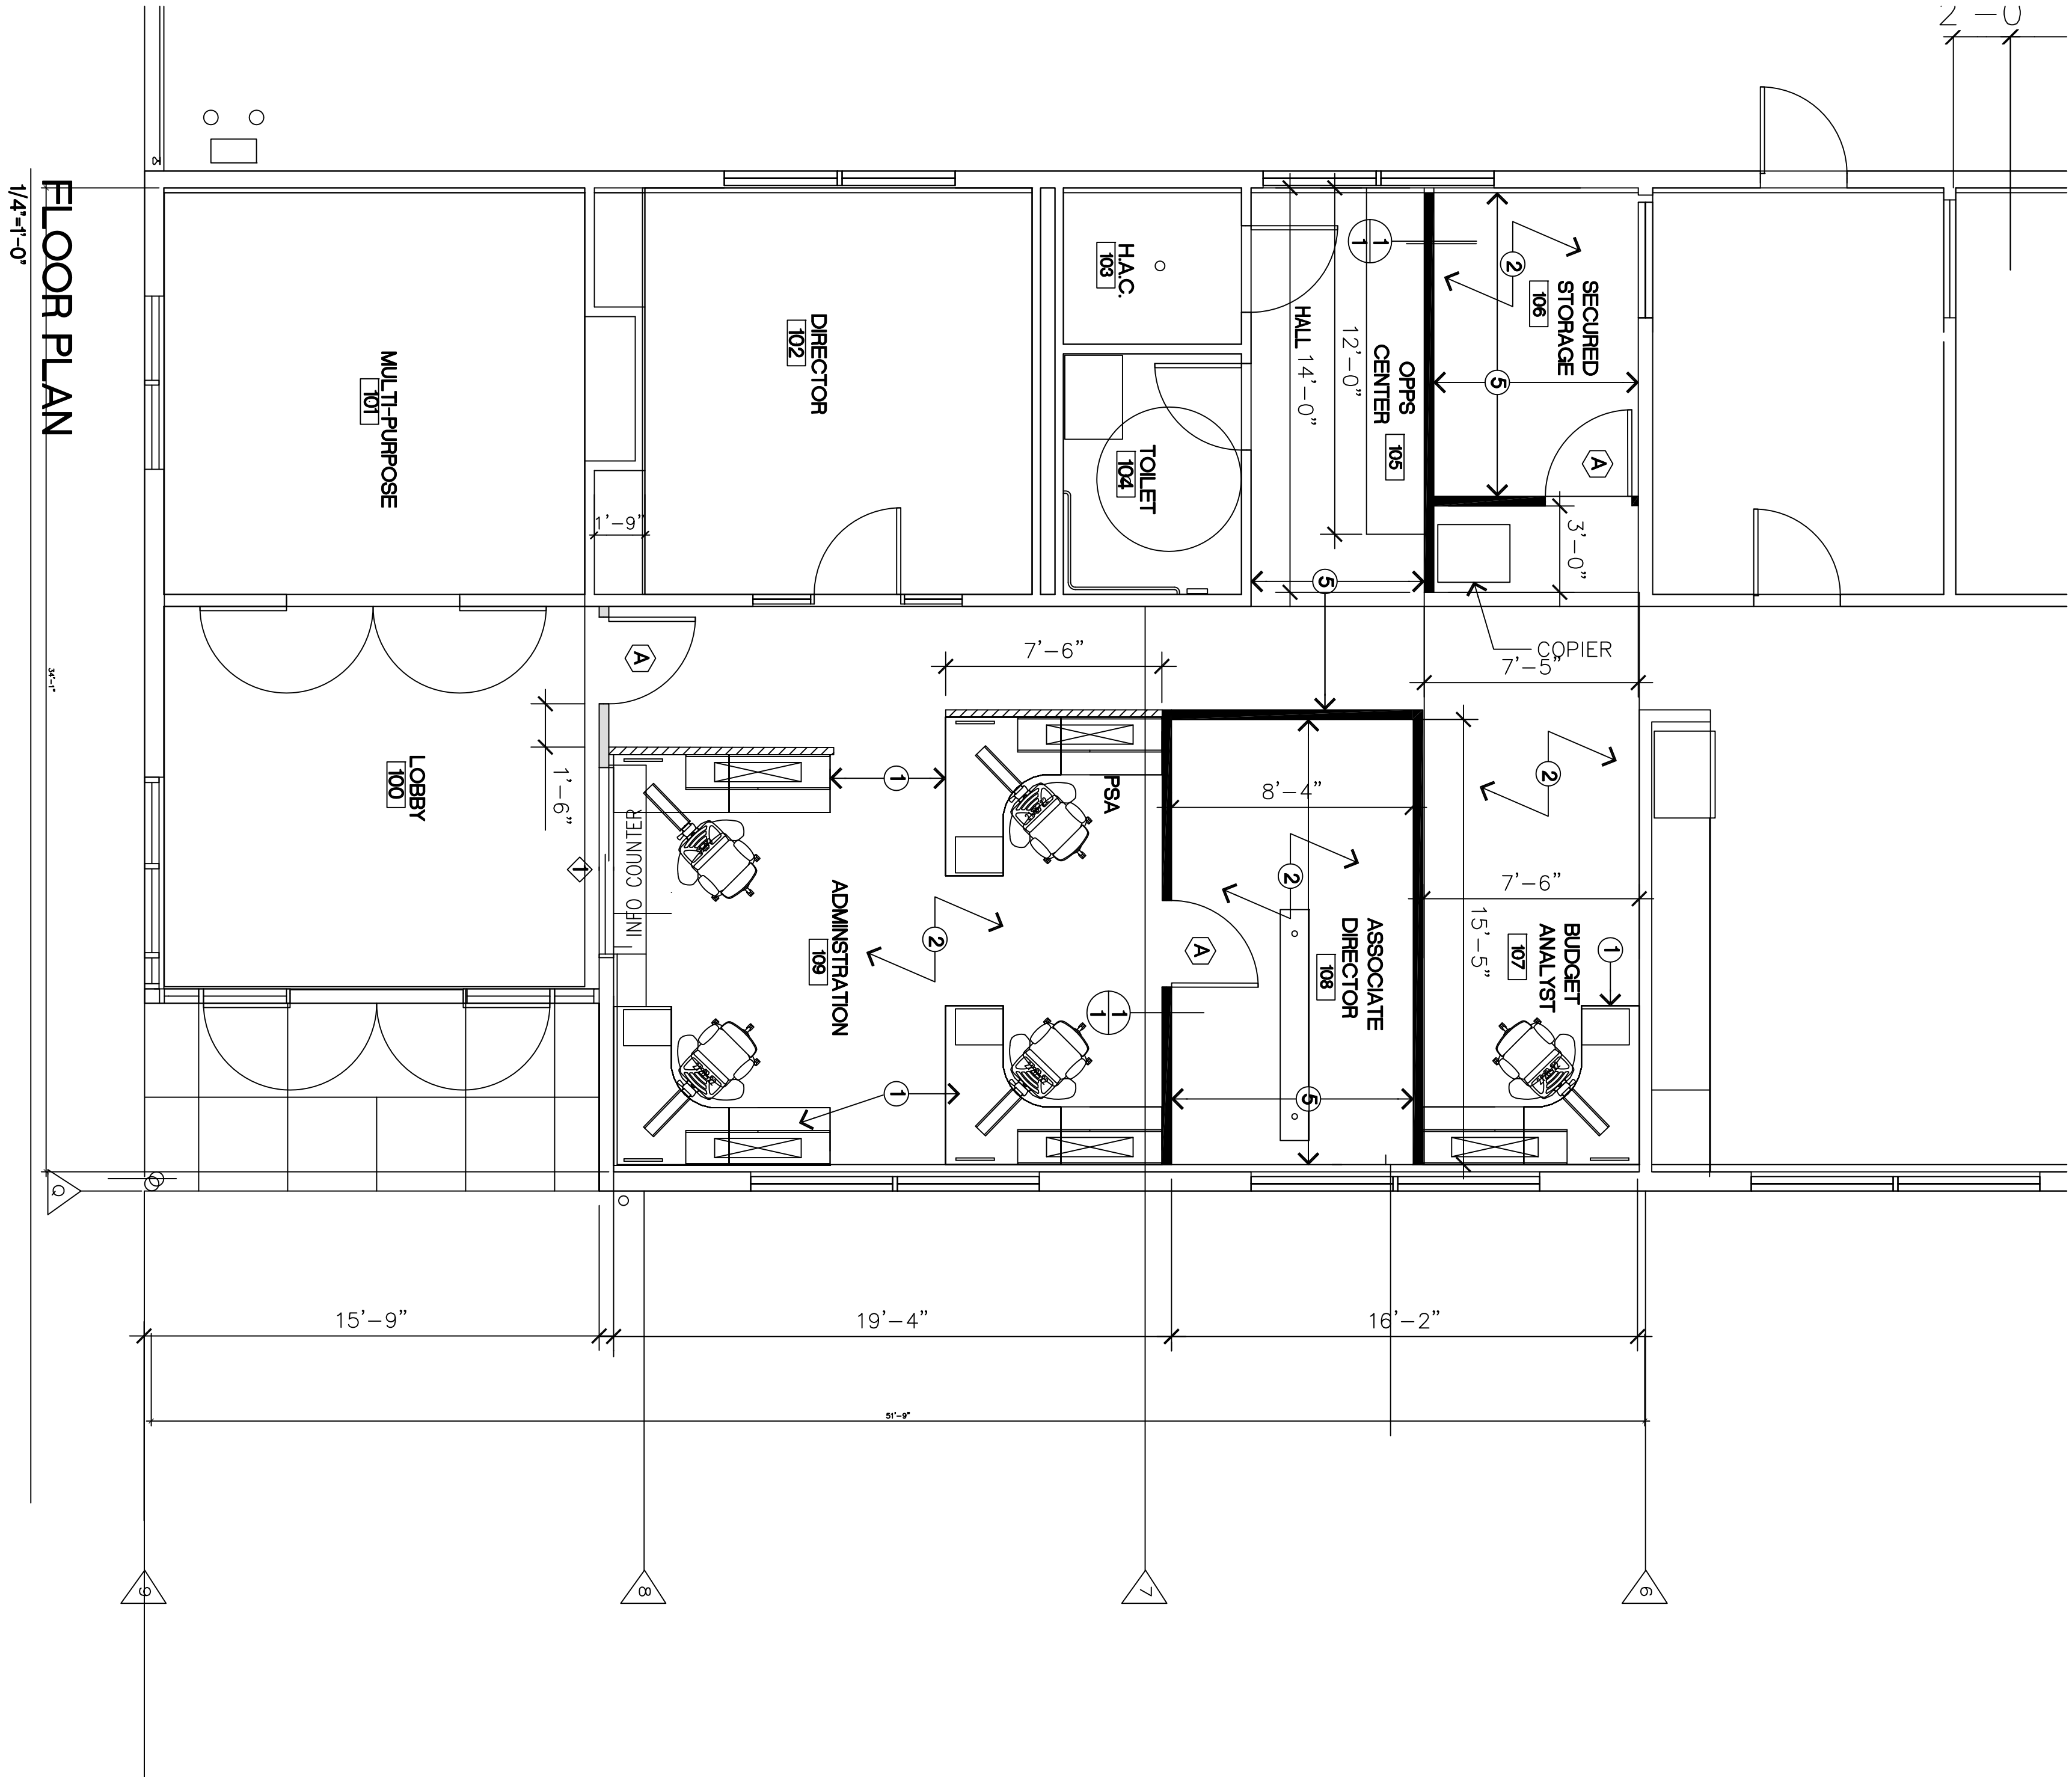

FLOOR PLAN  
1/4"-1'-0"

GENERAL NOTES

1. ALL CONSTRUCTION WORKMANSHIP AND MATERIALS SHALL CONFORM TO THE CALIFORNIA BUILDING CODE ALONG WITH OTHER APPLICABLE LOCAL & STATE LAWS.
2. ALL ELECTRICAL, FIRE PROTECTION, MECHANICAL, PLUMBING, AND STRUCTURAL WORK SHALL BE DESIGNED AND CONSTRUCTED IN ACCORDANCE WITH EACH FIELD'S APPLICABLE CODES AND STANDARDS.
3. CONSTRUCTION DRAWING NOTES AND DETAILS TAKE PRECEDENCE OVER SCHEDULES AND DETAILS. SECTIONS AND DETAILS TAKE PRECEDENCE OVER SCALE SHOWN ON PLANS, SECTIONS AND DETAILS.
4. CONTRACTORS SHALL VERIFY LOCATION AND ACCEPTABILITY OF OF EXISTING UTILITIES PRIOR TO START OF CONSTRUCTION. ANY TAKE PRECEDENCE OVER SCALE SHOWN ON PLANS, SECTIONS AND DISCREPANCY SHALL BE REPORTED TO ARCHITECT IMMEDIATELY IN WRITING PRIOR TO COMMENCING WORK.
5. CONTRACTORS SHALL VERIFY ALL DIMENSIONS AND EXISTING CONDITIONS SHOWN ON THESE DRAWINGS. ANY DISCREPANCY SHALL BE REPORTED TO THE ARCHITECT IMMEDIATELY IN WRITING PRIOR TO COMMENCING WORK.
6. THE PROJECT SITE SHALL BE MAINTAINED IN A REASONABLY NEAT AND ORDERLY CONDITION AND KEPT FREE OF TROW RUBBISH AND ACCUMULATIONS OF WASTE AND OTHER DEBRIS.
7. ALL DIMENSIONS ARE TO THE FACE OF THE STUD, UNLESS OTHERWISE NOTED.

KEY NOTES

1. SYSTEMS FURNITURE - THIS IS A CONCEPTUAL DRAWING ONLY. CONTRACTOR TO PROVIDE SHOP DRAWINGS FOR APPROVAL PRIOR TO ORDERING.
2. REPAIR/PAINT NEW WALLS AND EXISTING AS REQUIRED. COLOR TO BE DETERMINED BY DIRECTOR.
3. FULL HEIGHT WALL. SEE DETAIL X/X
4. CEILING HEIGHT WALL WITH BRACING. SEE DETAIL X/X
5. PROVIDE 12" WIDE COUNTER AT BASE OF WINDOW ON THE ADMINISTRATIVE SIDE OF THE WINDOW.


DOOR SCHEDULE

- A 3'-0" X 6'-6" WOOD DOOR (STAINED)/PAINTED HOLLOW METAL FRAME

WINDOW SCHEDULE

- D 4'-0" X 4'-0" SLIDING GLASS WINDOW. FRAME: DARK BRONZE

CONSULTANTS:		ARCHITECT/ENGINEERS:		FLOOR PLAN	
PROJECT INFORMATION		NATIONAL CEMETERY ADMINISTRATION		Location TAHOMA NATIONAL CEMETERY 18600 SE 240TH STREET KENT, WA, 98042	
Project Title REMODEL ADMINISTRATION BUILDING 18600 SE 240TH ST. KENT, WA.		Project Number 919-NRM-FY16-001		Drawing Number A-1 of 1	
Date 02/11/16		Approved Approved Project Manager		Drawing Number A-1 of 1	
Checked		Drawn		Dwg. of	

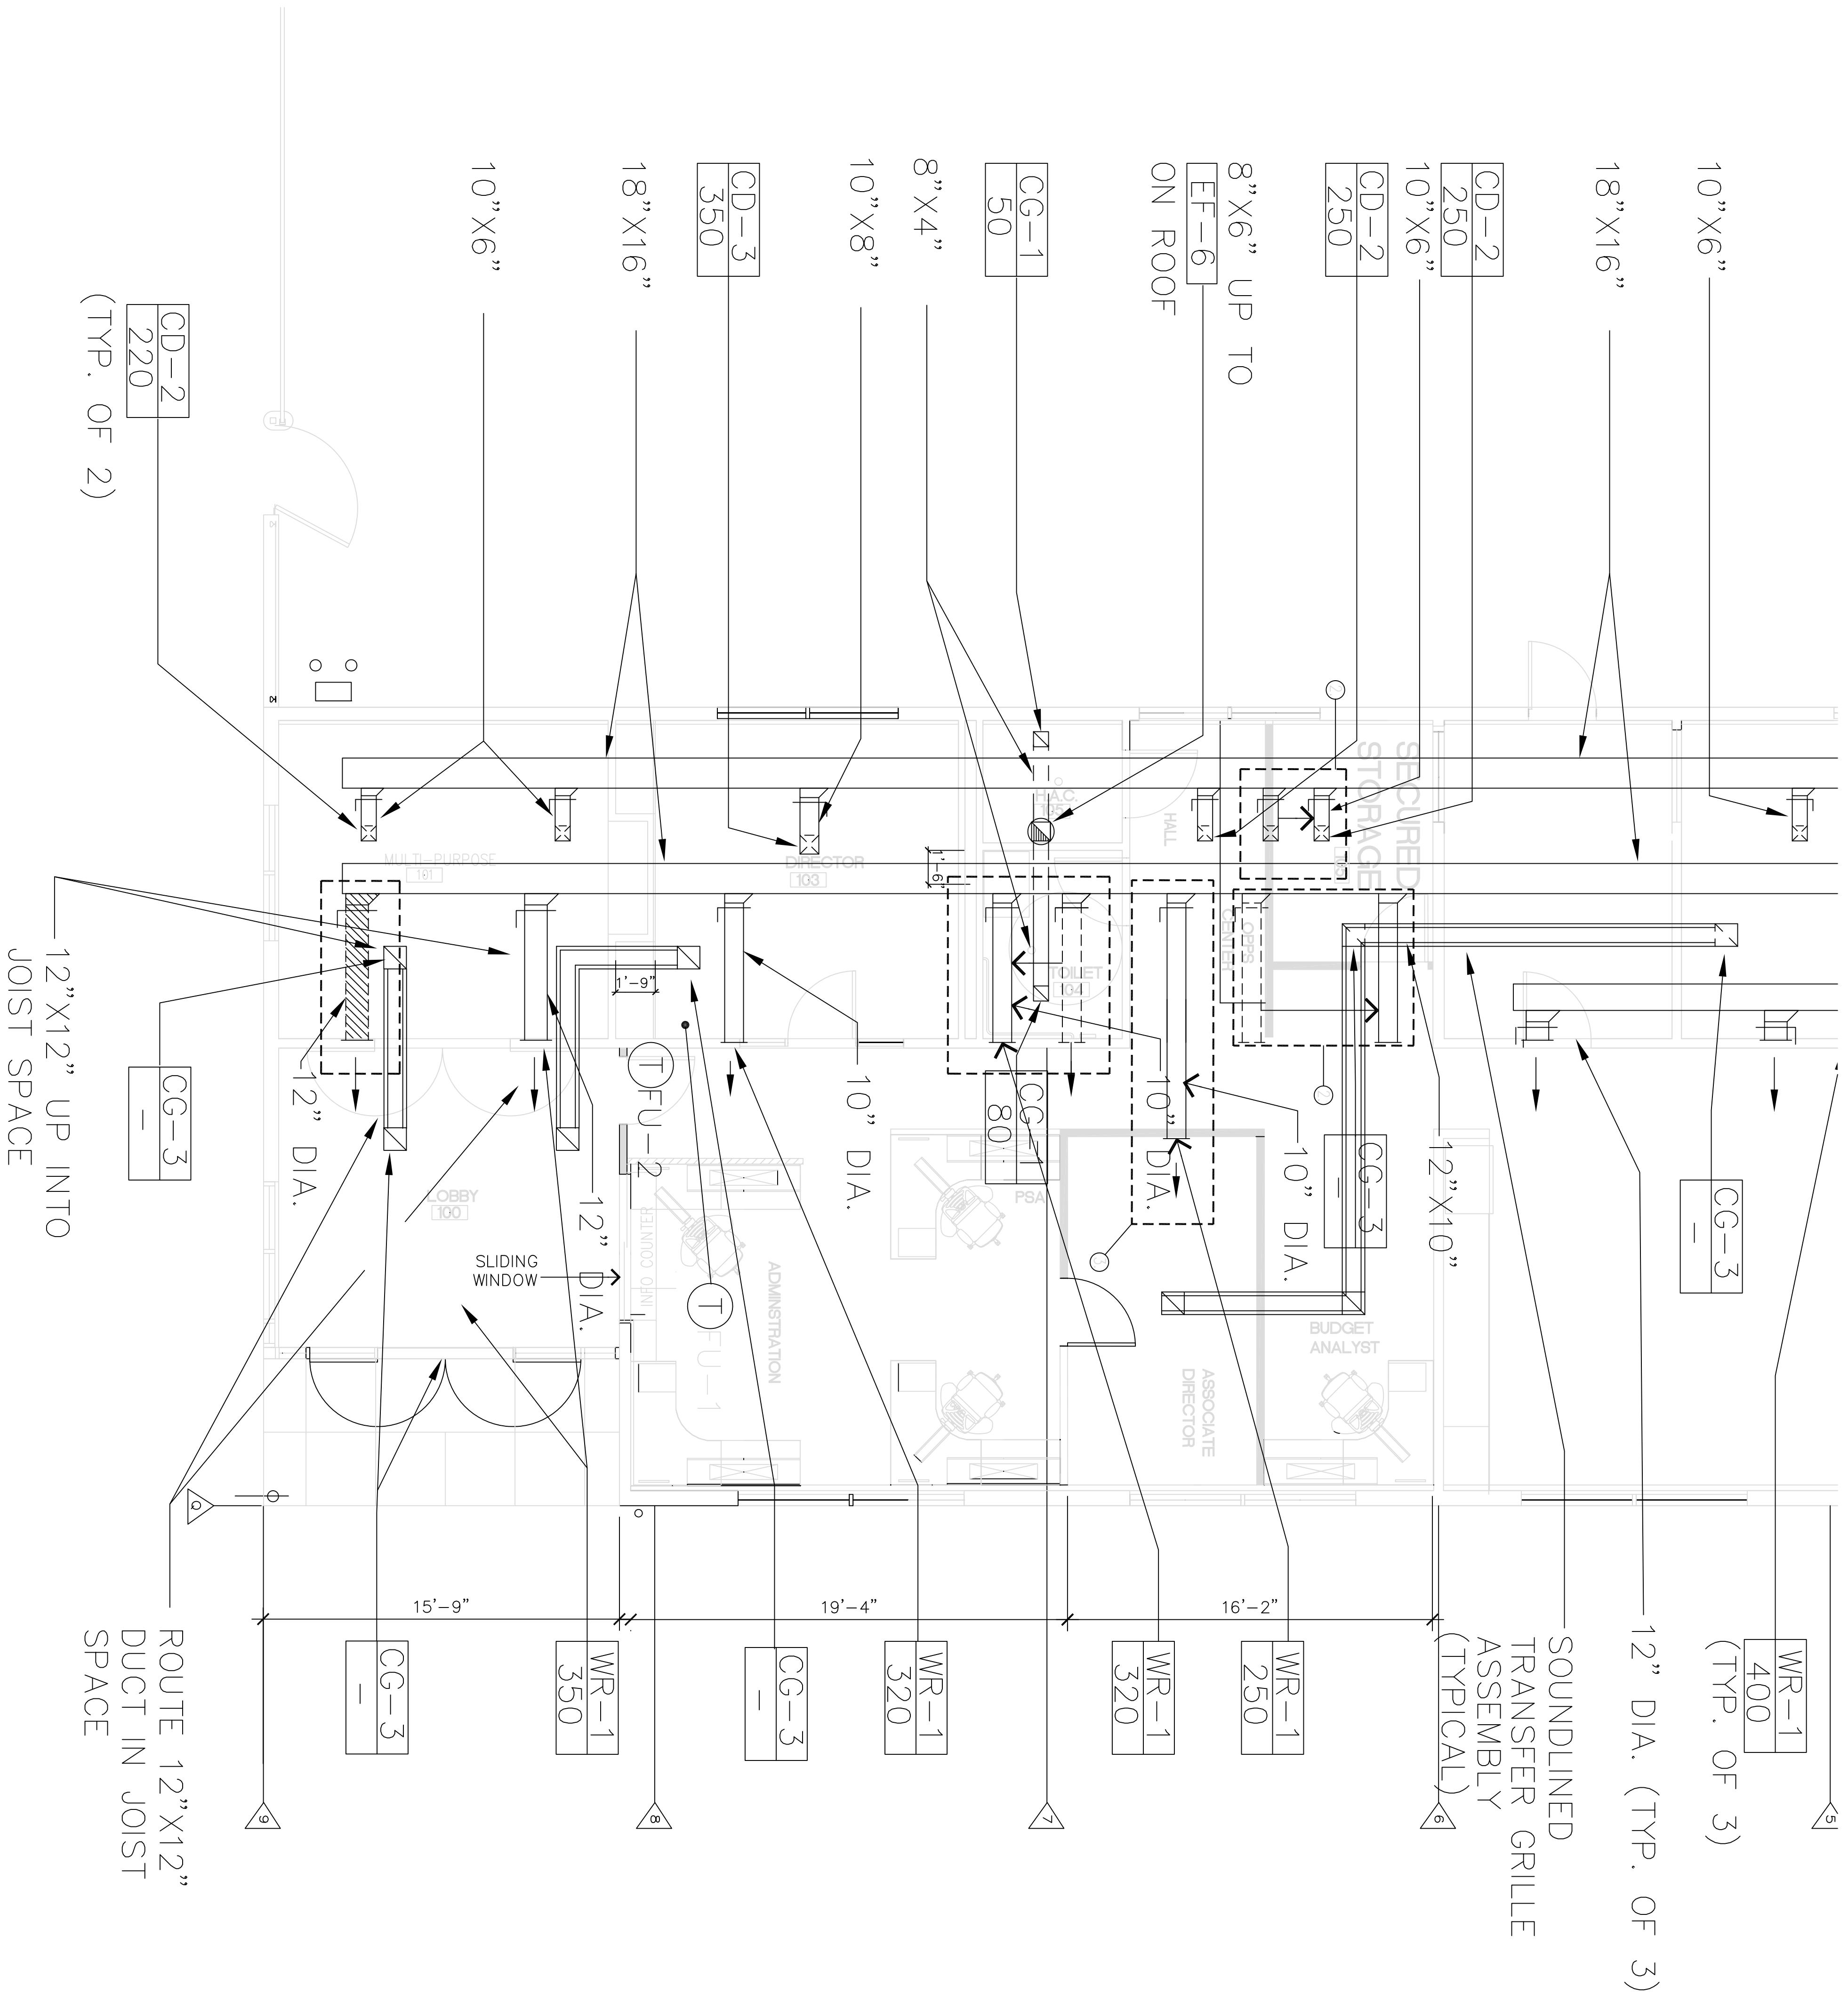

- KEY NOTES**
1. REMOVE EXISTING VENT AND DUCT CAP AT MAIN LINE
  2. REMOVE AND RELOCATE EXISTING DUCT/VENT
  3. REMOVE EXISTING DUCT/VENT

**HVAC LAYOUT PLAN**

1/4"=1'-0"

CONSULTANTS:

ARCHITECT/ENGINEERS:

FLOOR PLAN



NATIONAL  
CEMETERY  
ADMINISTRATION

Location  
**TAHOMA NATIONAL  
CEMETERY**  
18600 SE 240th STREET  
KENT, WA, 98042

Checked

Drawn

Project Title  
REMODEL ADMINISTRATION BUILDING  
18600 SE 240TH ST.  
KENT, WA.

Approved

Approved Project Manager

Project Number  
99-NRM-FY16-001  
Date  
02.11.16

Dwg. Number  
**A-3**  
of



- LEGEND**
- ⌘ QUADPLEX CONVENIENCE OUTLET +18" A.F.F.-U.O.N.
  - ⌘ DUPLEX CONVENIENCE OUTLET +18" A.F.F.-U.O.N.
  - ▶ DATA OUTLET +18" A.F.F.
  - ◀ QUADPLEX CONVENIENCE OUTLET +18" A.F.F.

**POWER/SIGNAL PLAN**

1/4"=1'-0"

Revision	Date

CONSULTANTS:

ARCHITECT/ENGINEERS:

FLOOR PLAN



NATIONAL  
CEMETERY  
ADMINISTRATION

Location  
**TAHOMA NATIONAL  
CEMETERY**  
18600 SE 240th STREET  
KENT, WA, 98042

Checked

Drawn

Project Title  
REMODEL ADMINISTRATION BUILDING  
18600 SE 240TH ST.  
KENT, WA.

Approved

Approved Project Manager

Project Number  
919-NRM-FY16-001  
Date  
02.11.16

Dwg  
A-4  
of

Revision	Date

CONSULTANTS:

ARCHITECT/ENGINEERS:

FLOOR PLAN



NATIONAL  
CEMETERY  
ADMINISTRATION

Location  
**TAHOMA NATIONAL  
CEMETERY**  
18600 SE 240th STREET  
KENT, WA. 98042

Checked

Drawn


Project Title  
REMODEL ADMINISTRATION BUILDING  
18600 SE 240TH ST.  
KENT, WA.

Approved

Approved Project Manager

Project Number  
919-NRM-FY16-001  
Date  
02.11.16  
Drawing Number  
**A-2**  
of

REFLECTED CEILING PLAN  
1/4"=1'-0"

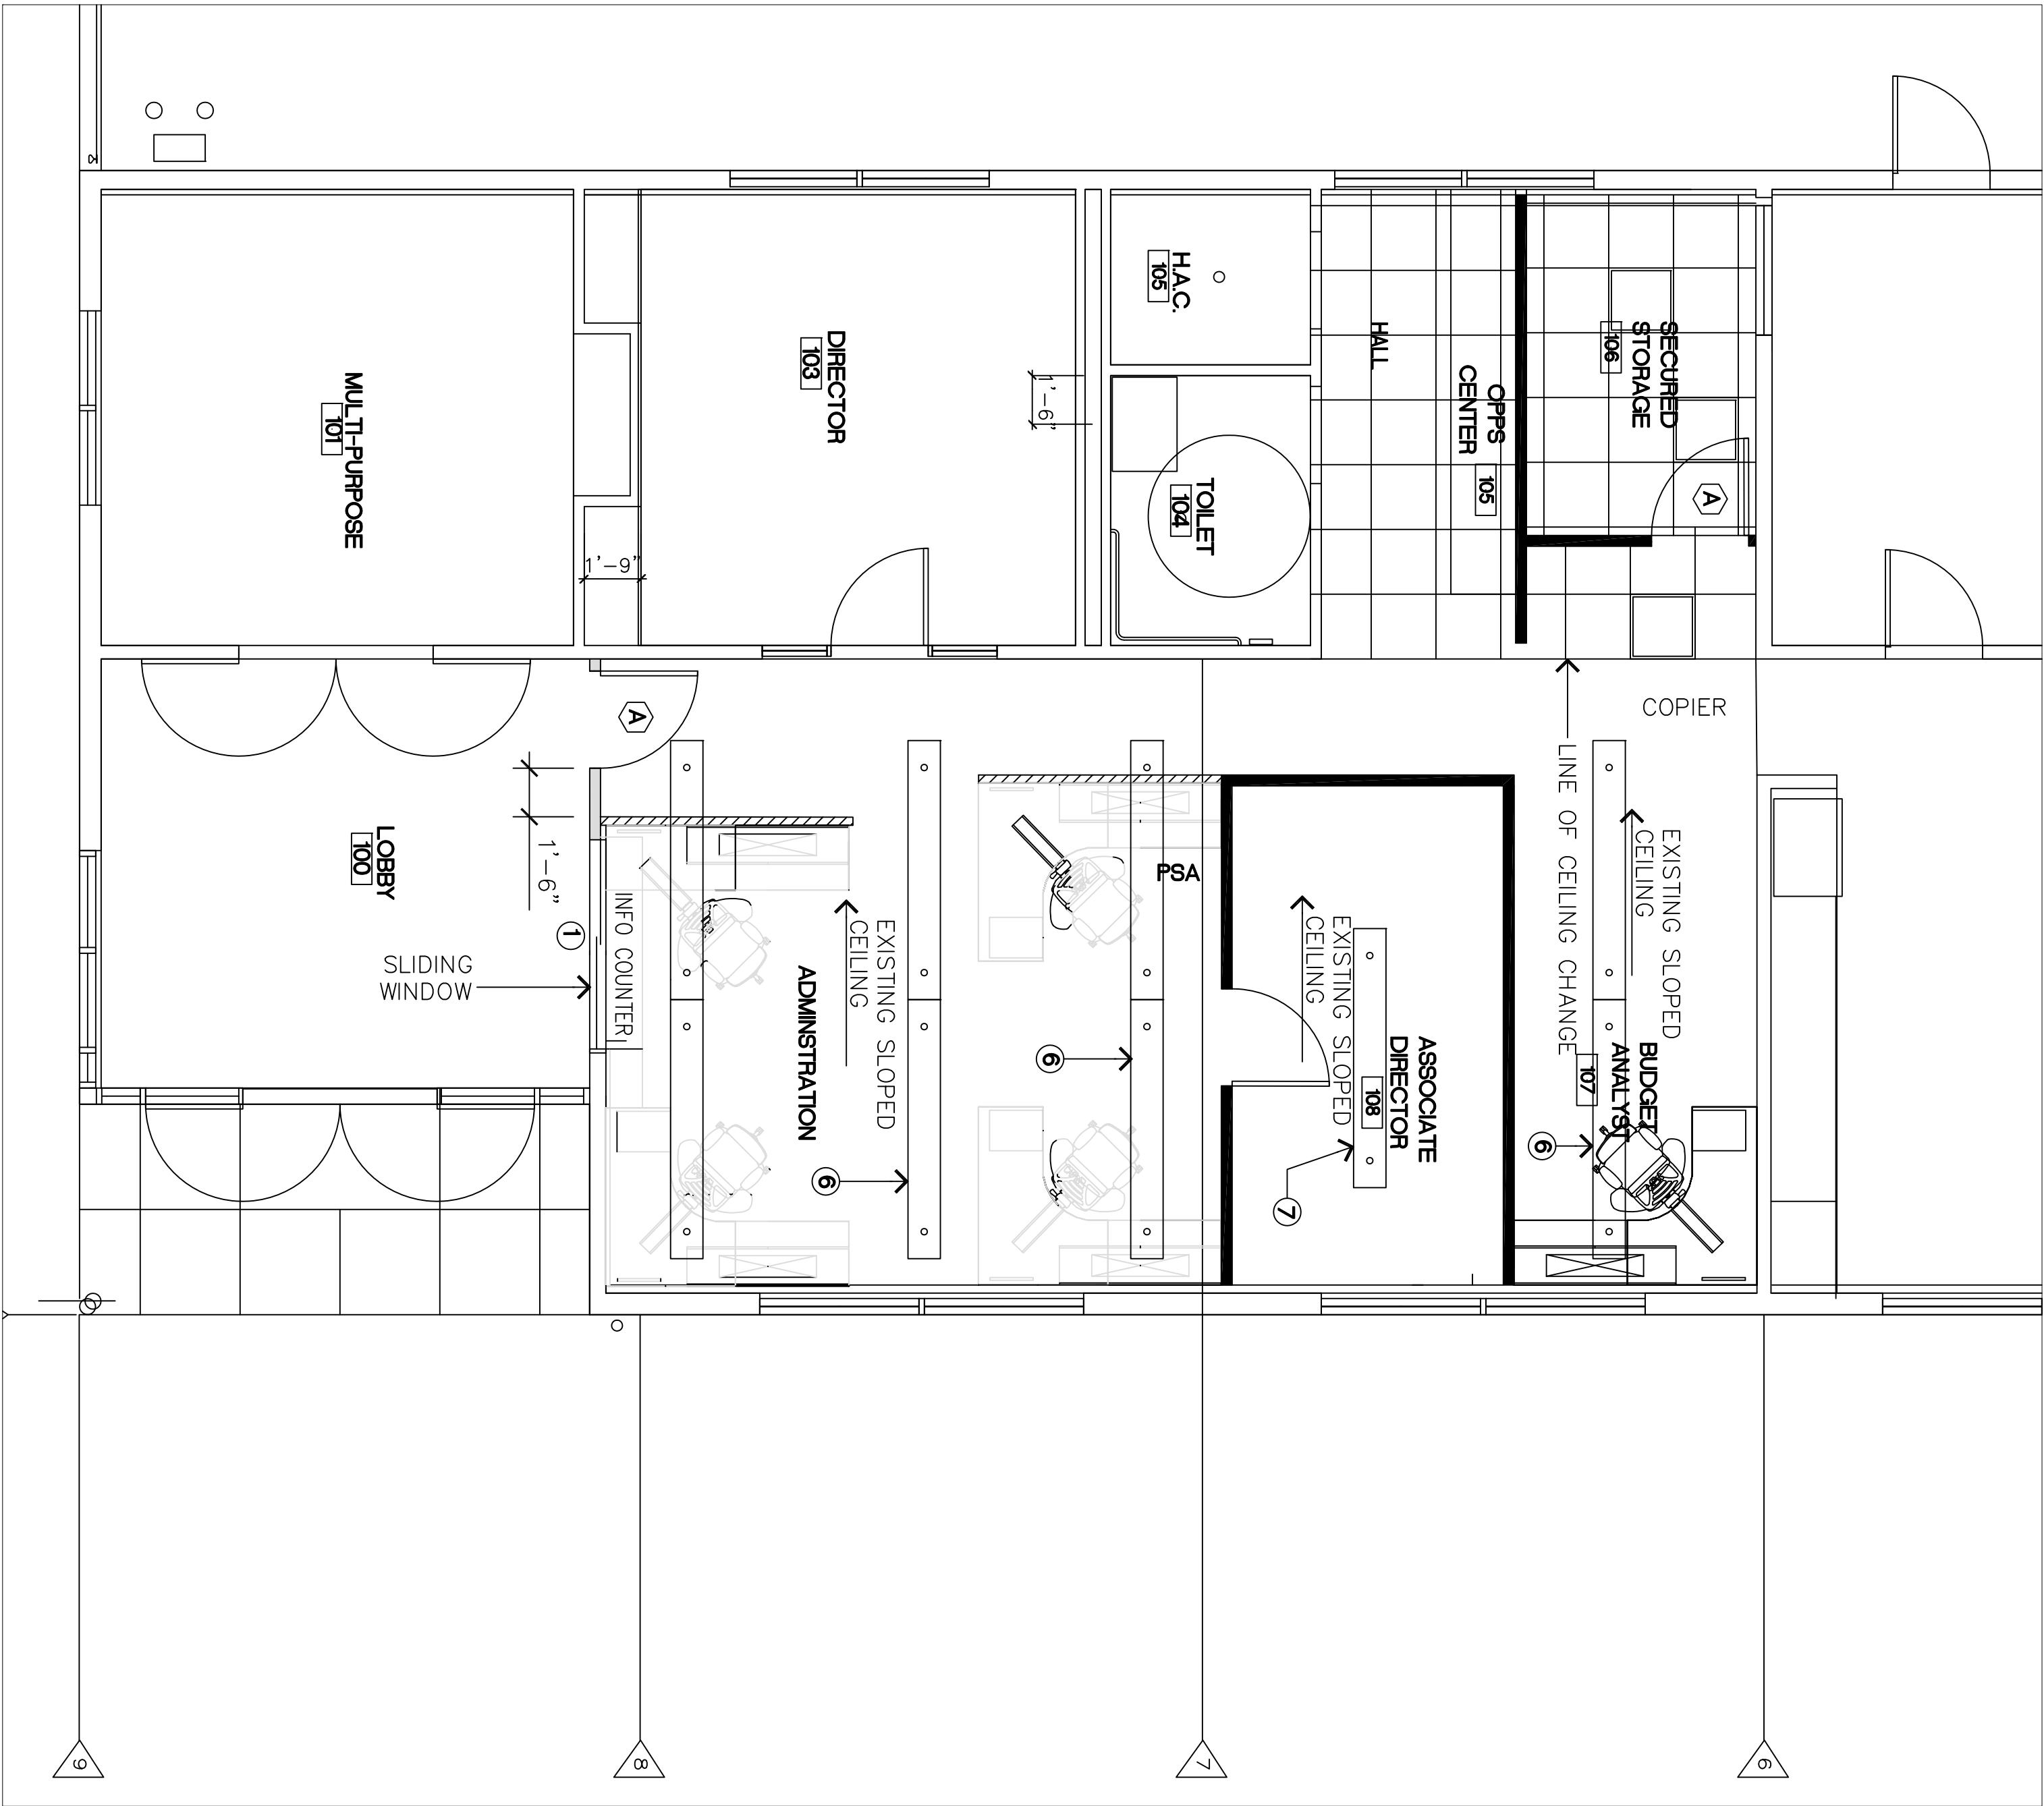

KEY NOTES

1. EXISTING LIGHT FIXTURE TO REMAIN
2. REMOVE ONE EXISTING LIGHT FIXTURE AND RELOCATE ONE EXISTING LIGHT FIXTURE TO CENTER OF THE ROOM
3. REWORK OR REPLACE EXISTING SUSPENDED CEILING AS REQUIRED

LEGEND

