


three inches = one foot
one and one half inches = one foot
one inch = one foot
three quarters inch = one foot
one half inch = one foot
three eighths inch = one foot
one quarter inch = one foot
one eighth inch = one foot

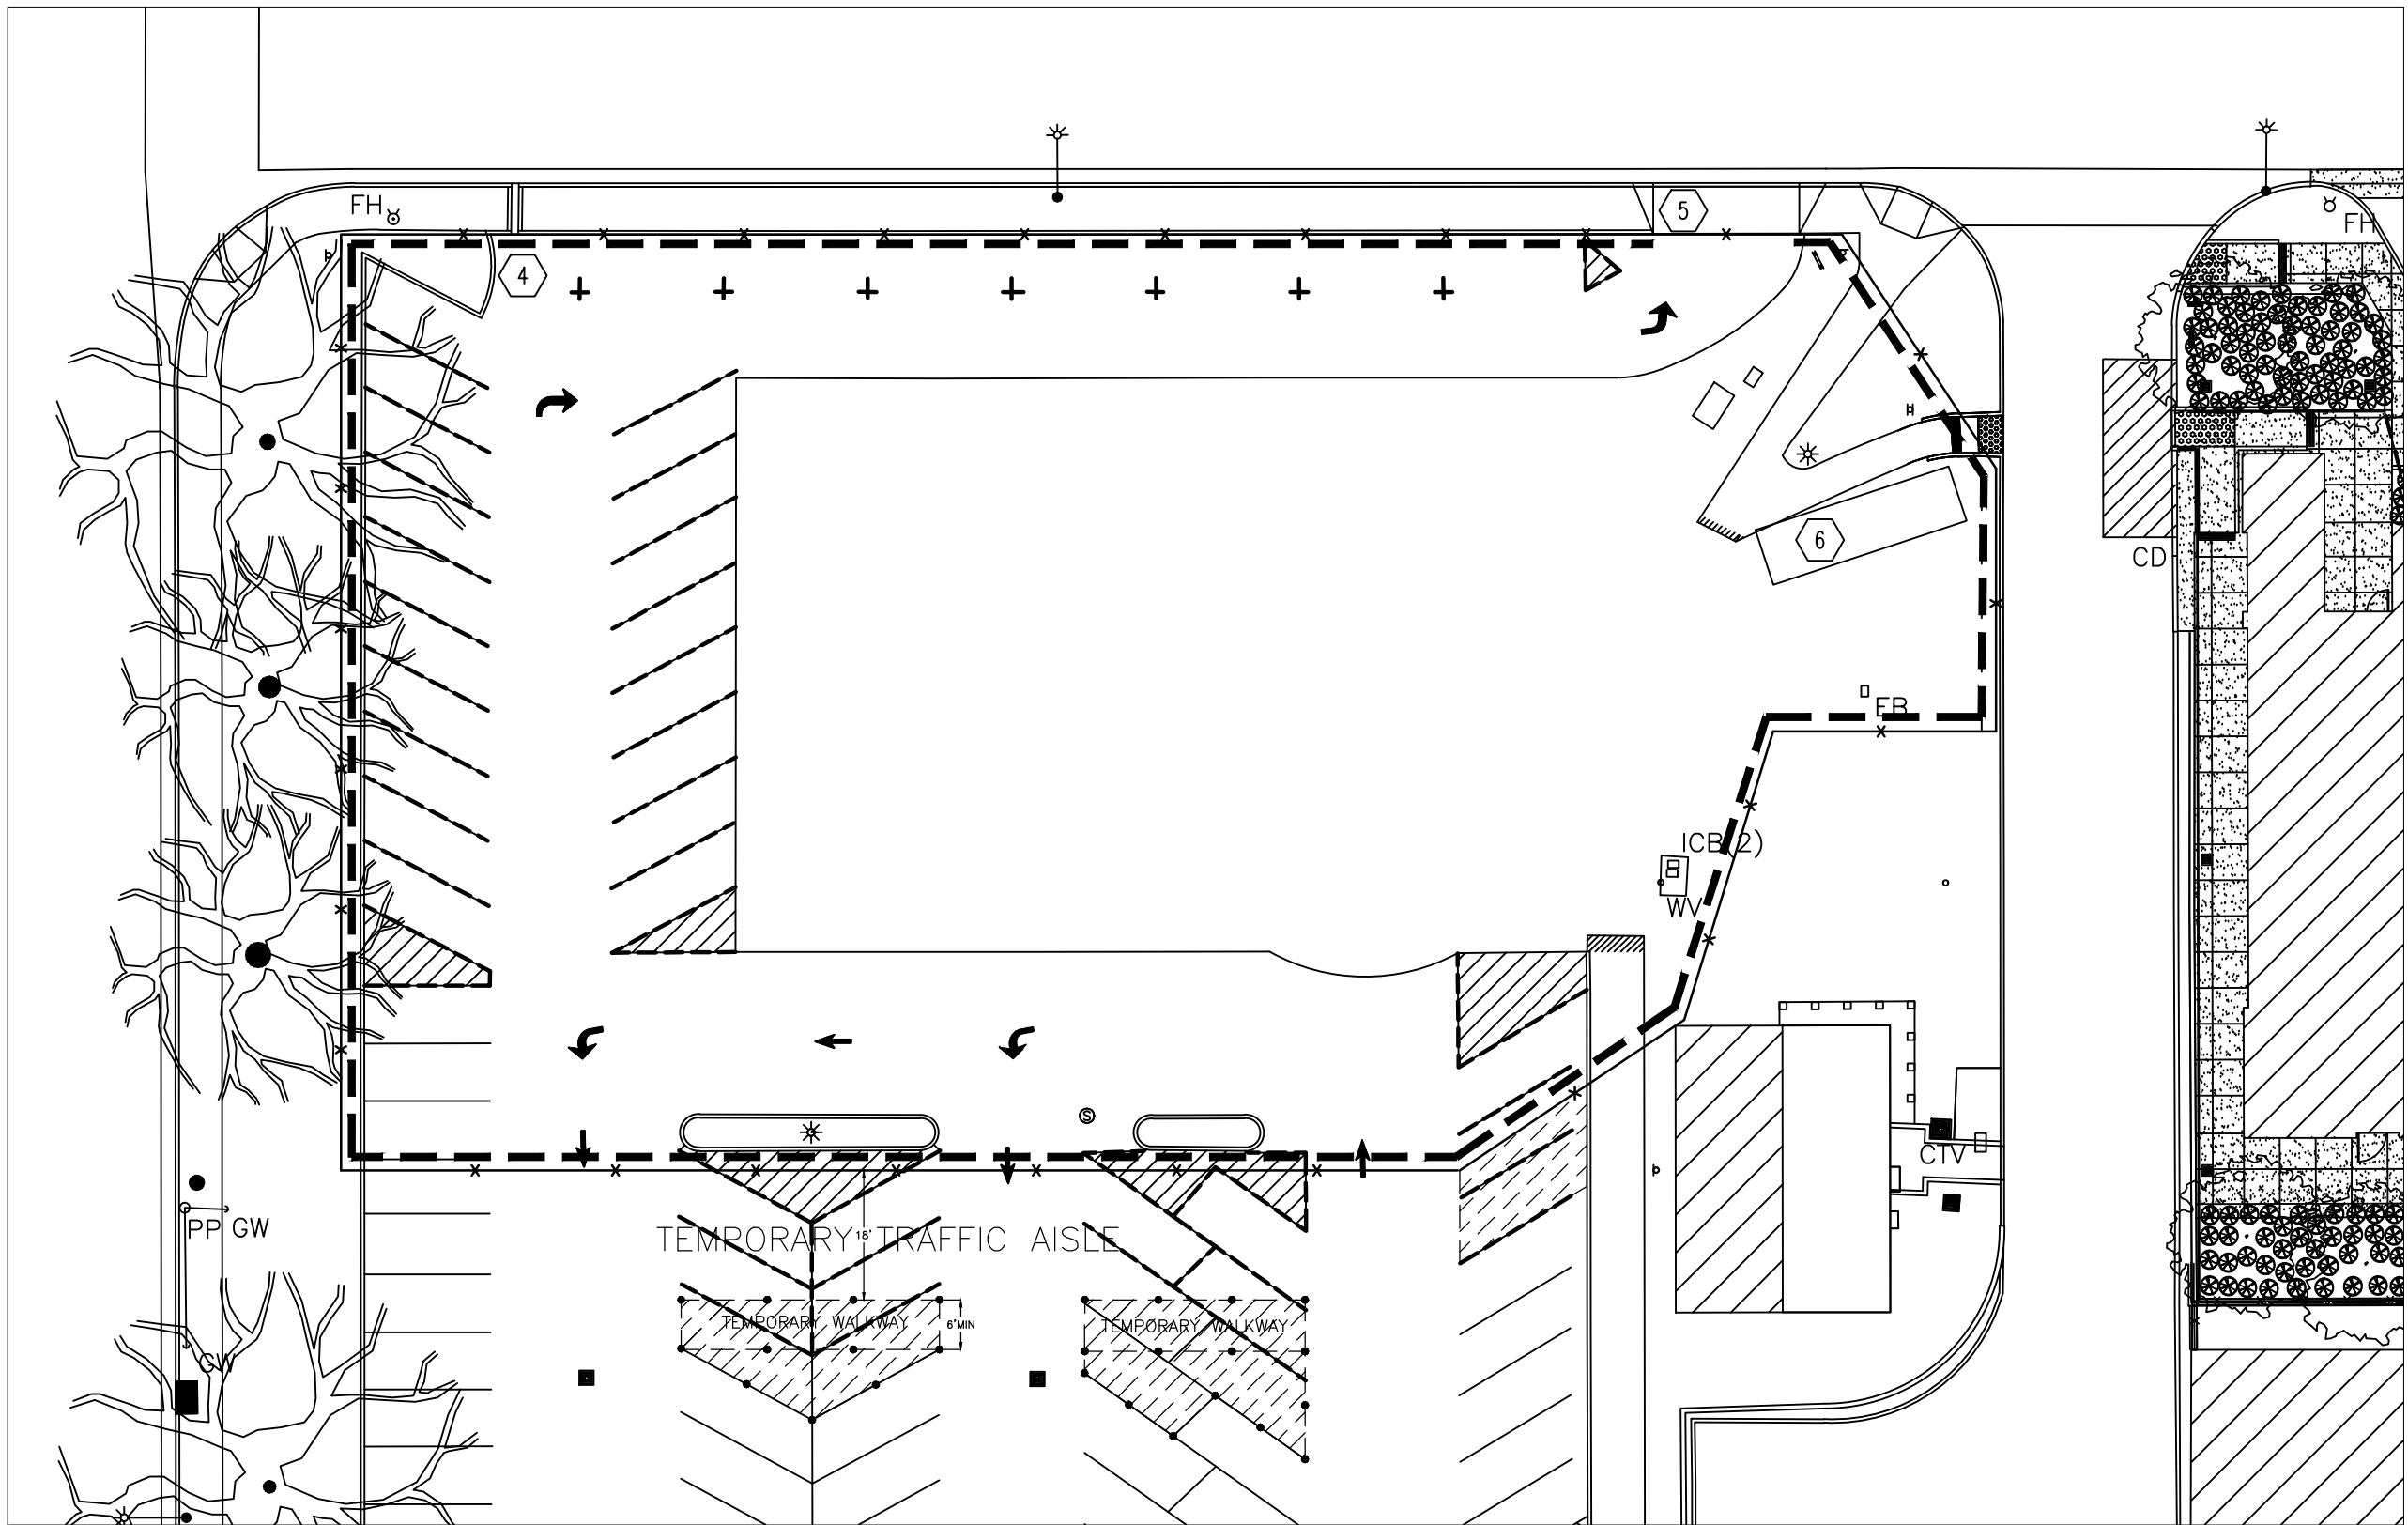


LEGEND

CONTRACTOR AND PUBLIC USE OF SITE

- 1 CONTRACTOR TO ASSUME RENT OF EXISTING TEMPORARY CHAIN LINK FENCE. LAYOUT SHALL BE CONFIGURED TO INCLUDE EXPANDED CONSTRUCTION ZONE PER C.O.R. APPROVAL.
- 2 FIBER FLOCCULENT TUBE
- 3 CREATE NEW 18" WIDE TRAFFIC ISLE BY BLACKING OUT STRIPING AND CORDONING OFF PARKING AND WALKWAY AREAS SHOWN. TIE FLAGGING ON FLEXIBLE GLUE-DOWN DELINEATORS. KEEP RAMP IN FRONT OF SMOKING SHELTER UNOBSTRUCTED FOR PUBLIC USE.
- 4 USE AREA SPECIFIC EROSION CONTROL MEASURES AT SIDEWALK CHANNEL TO PREVENT SEDIMENT FROM ENTERING STREET GUTTER.
- 5 USE AREA SPECIFIC EROSION CONTROL MEASURES AT SITE ENTRYWAY TO PREVENT SEDIMENT FROM ENTERING STREET GUTTER.
- 6 CONTRACTOR MAY USE THIS AREA FOR A SMALL OFFICE TRAILER AND A PORTABLE TOILET. STAGING OF MATERIALS SHALL BE WITHIN THE CONSTRUCTION ZONE.

GENERAL EROSION NOTES

- A. CONTRACTOR SHALL IMPLEMENT BEST MANAGEMENT PRACTICES AS REQUIRED BY THE SPECIFICATIONS. ADDITIONAL BEST MANAGEMENT PRACTICES SHALL BE IMPLEMENTED AS DICTATED BY CONDITIONS AT NO ADDITIONAL COST OF OWNER THROUGHOUT ALL PHASES OF CONSTRUCTION.
- B. BEST MANAGEMENT PRACTICES (BMP'S) AND CONTROLS SHALL CONFORM TO FEDERAL, STATE, OR LOCAL REQUIREMENTS OR MANUAL OF PRACTICE, AS APPLICABLE CONTRACTOR SHALL IMPLEMENT ADDITIONAL CONTROLS AS DIRECTED BY PERMITTING AGENCY OR OWNER.
- C. CONTRACTOR SHALL MINIMIZE CLEARING TO THE MAXIMUM EXTENT PRACTICAL OR AS REQUIRED BY THE GENERAL PERMIT.
- D. GENERAL CONTRACTOR SHALL DENOTE ON PLAN THE TEMPORARY PARKING AND STORAGE AREA WHICH SHALL ALSO BE USED AS THE EQUIPMENT MAINTENANCE AND CLEANING AREA, EMPLOYEE PARKING AREA, AND AREA FOR LOCATING PORTABLE FACILITIES, OFFICE TRAILERS, AND TOILET FACILITIES.
- E. ALL WASH WATER (CONCRETE TRUCKS, VEHICLE CLEANING, EQUIPMENT CLEANING, ETC.) SHALL BE DETAINED AND PROPERLY TREATED OR DISPOSED.
- F. SUFFICIENT OIL AND GREASE ABSORBING MATERIALS AND FLotation BOOMS SHALL BE MAINTAINED ON SITE OR READILY AVAILABLE TO CONTAIN AND CLEAN-UP FUEL OR CHEMICAL SPILLS AND LEAKS.
- G. DUST ON THE SITE SHALL BE CONTROLLED BY SPRAYING WATER ON DRY AREAS OF THE SITE. THE USE OF MOTOR OILS AND OTHER PETROLEUM BASED OR TOXIC LIQUIDS FOR DUST SUPPRESSION OPERATIONS IS PROHIBITED.
- H. RUBBISH, TRASH, GARBAGE, LITTER, OR OTHER SUCH MATERIALS SHALL BE DEPOSITED INTO SEALED CONTAINERS. MATERIALS SHALL BE PREVENTED FROM LEAVING THE PREMISES THROUGH THE ACTION OF WIND OR STORMWATER DISCHARGE INTO DRAINAGE DITCHES OR WATERS OF THE STATE.
- I. DISTURBED PORTIONS OF THE SITE WHERE CONSTRUCTION ACTIVITY HAS STOPPED FOR AT LEAST 21 CALENDAR DAYS, SHALL BE TEMPORARILY STABILIZED AGAINST EROSION. THESE AREAS SHALL BE PROTECTED NO LATER THAN 14 CALENDAR DAYS FROM THE LAST CONSTRUCTION ACTIVITY OCCURRING IN THESE AREAS.
- J. ALL MATERIALS SPILLED, DROPPED, WASHED, OR TRACKED FROM VEHICLES ONTO ROADWAYS OR INTO STORM DRAINS SHALL BE REMOVED IMMEDIATELY.
- K. CONTRACTORS OR SUBCONTRACTORS SHALL BE RESPONSIBLE FOR REMOVING ANY SEDIMENT THAT MAY HAVE COLLECTED IN THE STORM DRAINAGE SYSTEMS IN CONJUNCTION WITH THE STABILIZATION OF THE SITE.
- L. ON-SITE & OFFSITE SOIL STOCKPILE AND BORROW AREAS SHALL BE PROTECTED FROM EROSION AND SEDIMENTATION THROUGH IMPLEMENTATION OF BEST MANAGEMENT PRACTICES. STOCKPILE AND BORROW AREA LOCATIONS SHALL BE NOTED ON THE SITE MAP AND PERMITTED IN ACCORDANCE WITH GENERAL PERMIT REQUIREMENTS.
- M. SLOPES SHALL BE LEFT IN A ROUGHENED CONDITION DURING THE GRADING PHASE TO REDUCE RUNOFF VELOCITIES AND EROSION.
- N. DUE TO THE GRADE CHANGES DURING THE DEVELOPMENT OF THE PROJECT, THE CONTRACTOR SHALL BE RESPONSIBLE FOR ADJUSTING THE EROSION CONTROL MEASURES (SILT FENCES, STRAW BALES, ETC.) TO PREVENT EROSION.

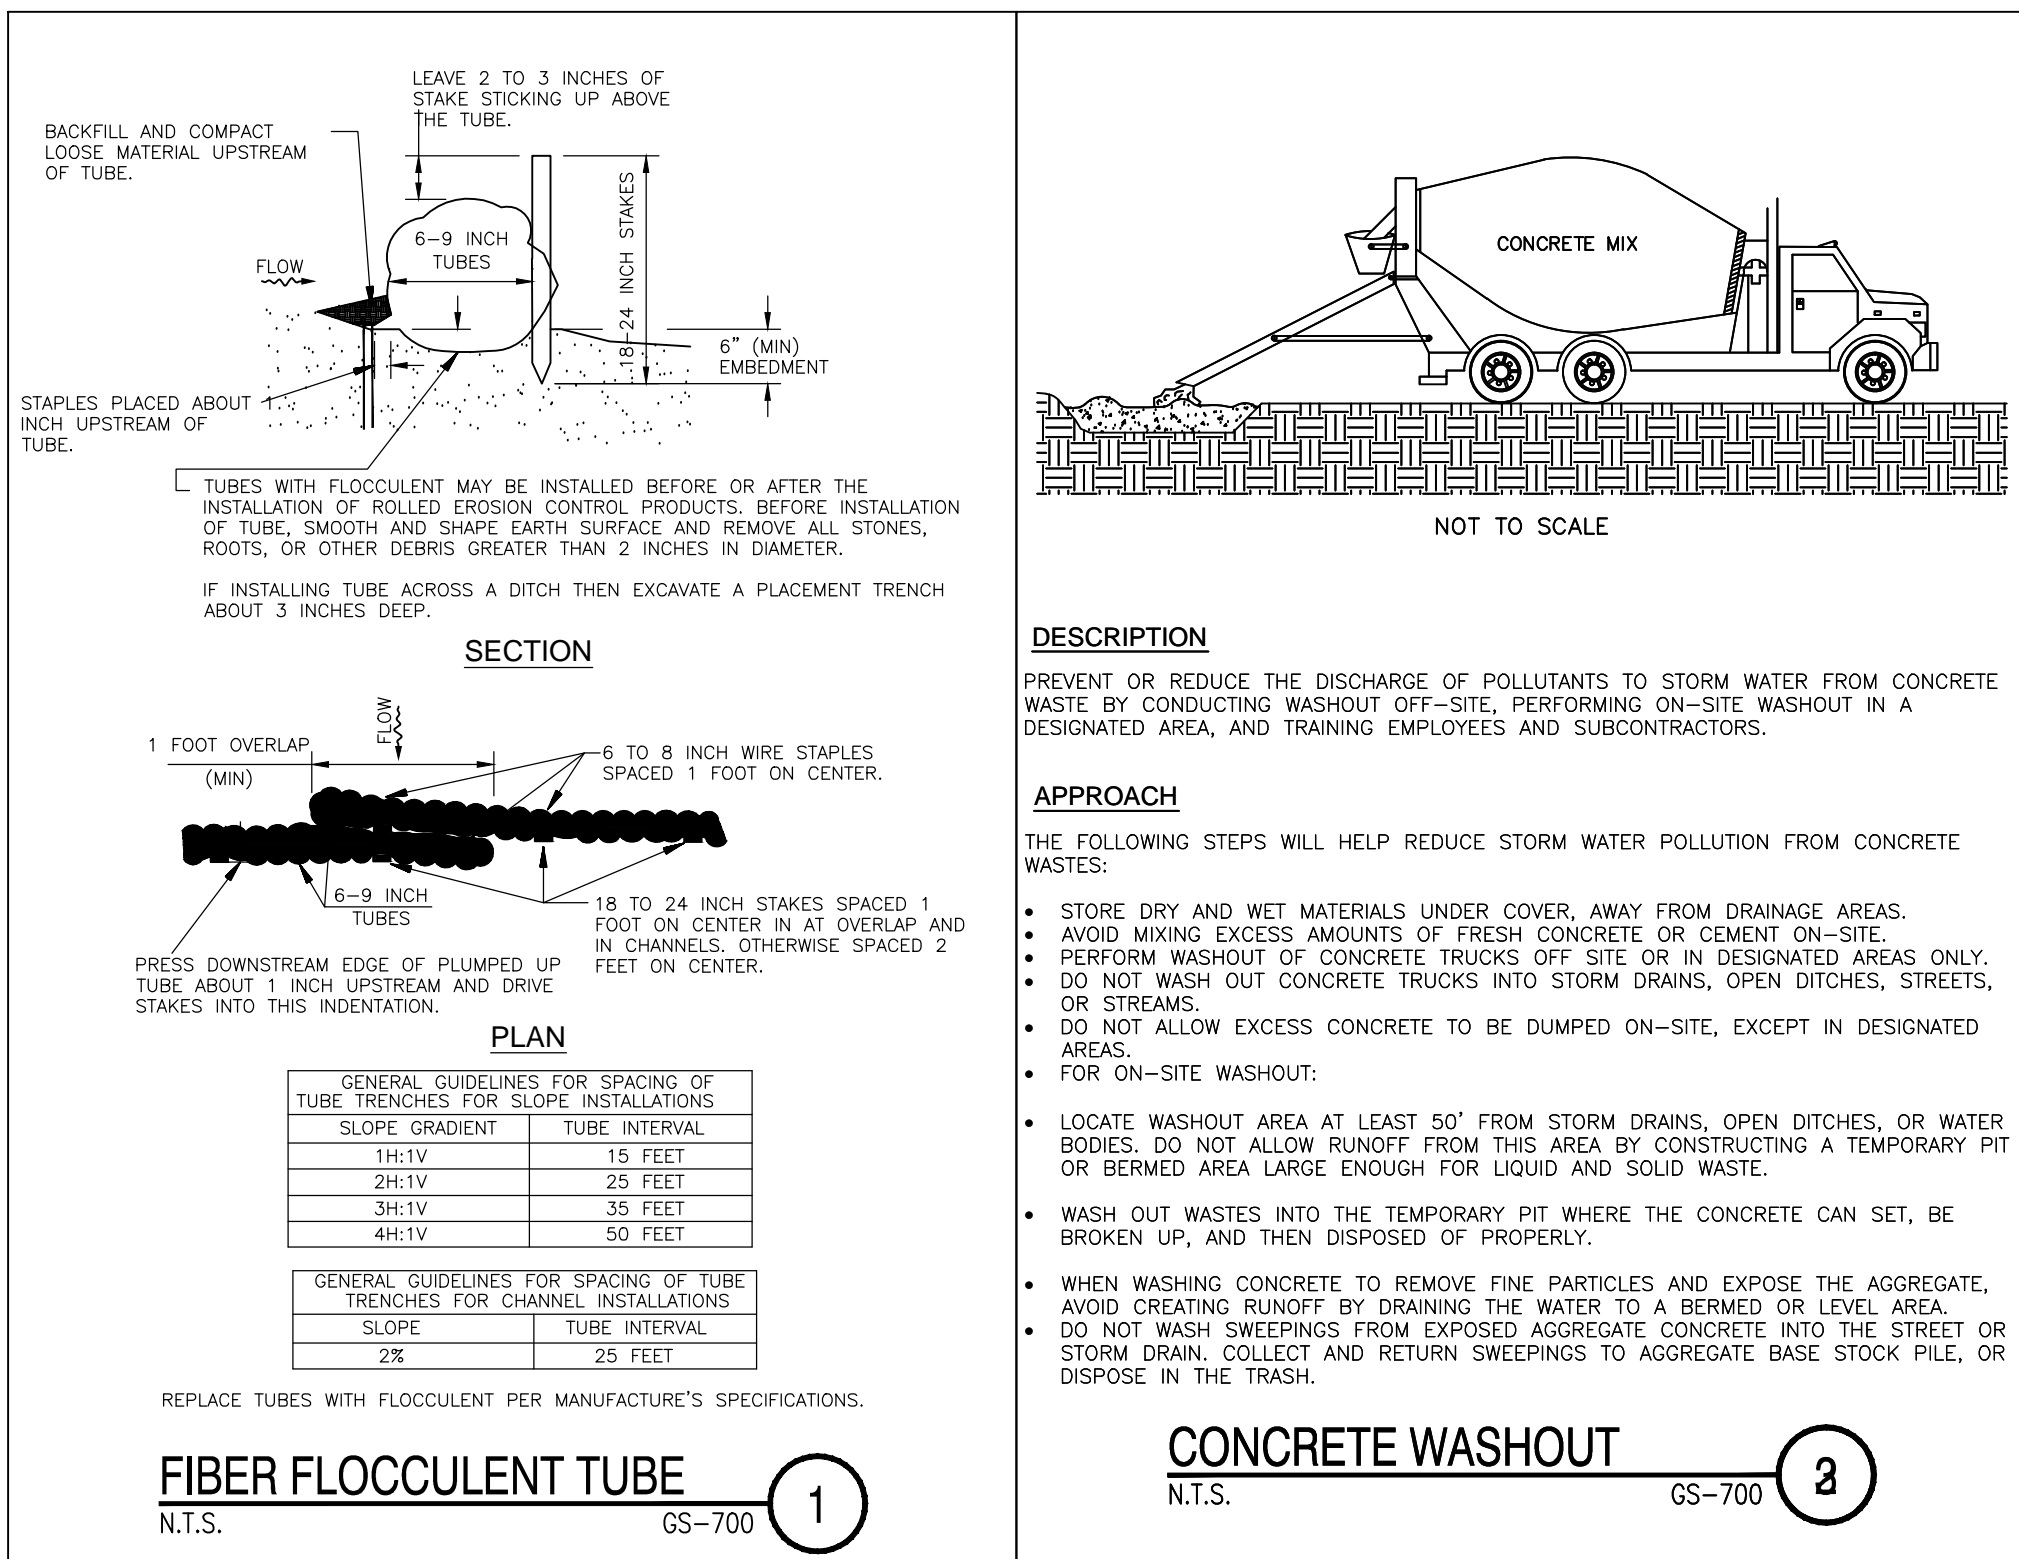

CONSULTANTS:		ARCHITECT/ENGINEERS:		Drawing Title		Project Title		Project Number		Office of Construction and Facilities Management	
				BEST MANAGEMENT PRACTICES		PARKING LOT C EXPANSION Central CA Health Care System Department of Veterans Affairs		570-12-212		Department of Veterans Affairs	
						2615 E. CLINTON AVENUE, FRESNO		Scale 1 in = 20 ft			
				Approved Project Director		Date 1-27-2012		Checked TAH		Drawing Number GS-103 Dwg 5 of 6	
Revisions											