


6 3000 GALLON GREASE INTERCEPTOR DETAIL
SCALE: N.T.S.

1. SEE CIVIL PLAN SHEET C-102 FOR CONTINUATION OF PIPING AND LOCATION OF GREASE INTERCEPTOR.
2. INSTALL GREASE INTERCEPTOR PER MANUFACTURERS RECOMMENDATIONS.
3. GREASE INTERCEPTOR IS 80" WIDE.

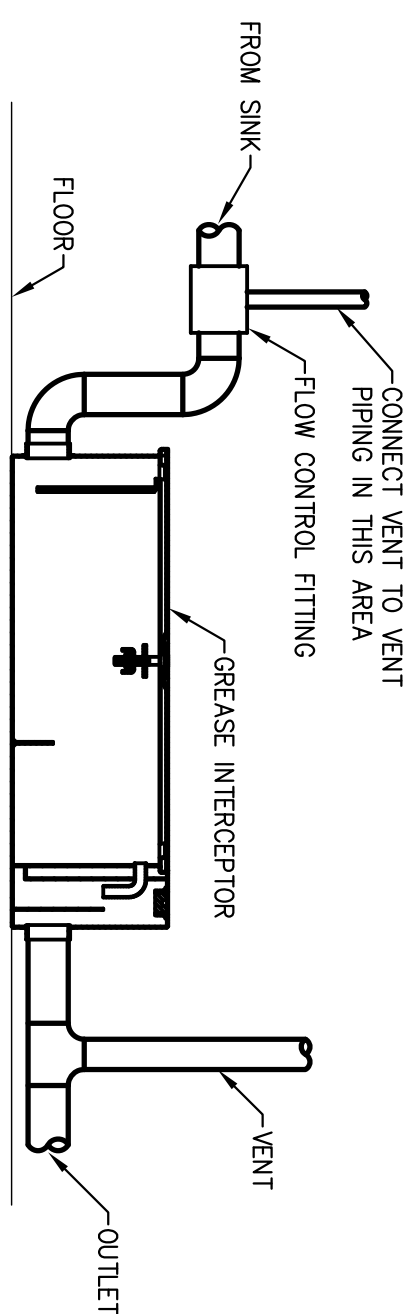

5 LOW PROFILE STEEL GREASE INTERCEPTOR DETAIL
SCALE: N.T.S.

SYMBOLS LIST	
<p>PIPE</p>	
EXISTING TO REMAIN	_____ (E) _____
SANITARY	_____ SAN _____
VENT	----- ----- V ----- -----
<p>PIPE, FITTINGS, VALVES, AND MISCELLANEOUS</p>	
DROP	_____ ○
RISE	_____ ○
TEE	_____ ○ _____
<p>NOTATIONS</p>	
CONNECT TO EXISTING	⊕

SYMBOLS LIST

GENERAL NOTES

1. COORDINATE EXACT REQUIREMENTS AND LOCATION OF WORK WITH THE WORK OF OTHER TRADES PRIOR TO FABRICATION. PROVIDE ADDITIONAL OFF-SETS AND SECTIONS OF PIPING AS MAY BE REQUIRED TO MEET THE APPLICABLE JOB CONDITION REQUIREMENTS. VERIFY EXISTING JOB-SITE ELEVATIONS, DIMENSIONS, AND CONDITIONS PRIOR TO FABRICATION OR INSTALLATION OF THE WORK. COORDINATE EXACT ROUTING OF PIPING WITH OTHER TRADES SO THAT NO CONFLICTS OCCUR WITH DUCTWORK, PIPING, LIGHTS, STRUCTURE, ETC.
2. FIELD VERIFY ALL SIZES AND LOCATION OF EXISTING PIPING TO REMAIN. NOTIFY ARCHITECT OF DEVIATIONS WHICH AFFECT RENOVATION WORK PRIOR TO PROCEEDING WITH THE WORK.
3. VISIT THE SITE OF THE WORK AND DETERMINE AN EXACT KNOWLEDGE OF CONDITIONS AFFECTING THE EXECUTION OF WORK. AFTER VISUING THE SITE, REQUEST SUCH FURTHER INFORMATION AND/OR CLARIFICATIONS AS NECESSARY TO FULLY UNDERSTAND THE WORK REQUIRED AND TO PROPERLY ESTIMATE COSTS. THE RENDERING OF A PROPOSAL, OR BID TO PERFORM THE WORK SHALL REPRESENT THAT THE SITE HAS BEEN VISITED AND ALL CONDITIONS AFFECTING PERFORMANCE OF THE CONTRACT HAVE BEEN NOTED.



2 BUILDING 28 ROOM 109 EXISTING CONDITIONS
SCALE: N.T.S.

SCALE: N.T.S




BUILDING 28 ROOM 109 EXISTING CONDITIONS

SCALE: N.T.S




4 BUILDING 28 ROOM 104 EXISTING CONDITIONS
SCALE: N.T.S.

SCALE: N.T.S

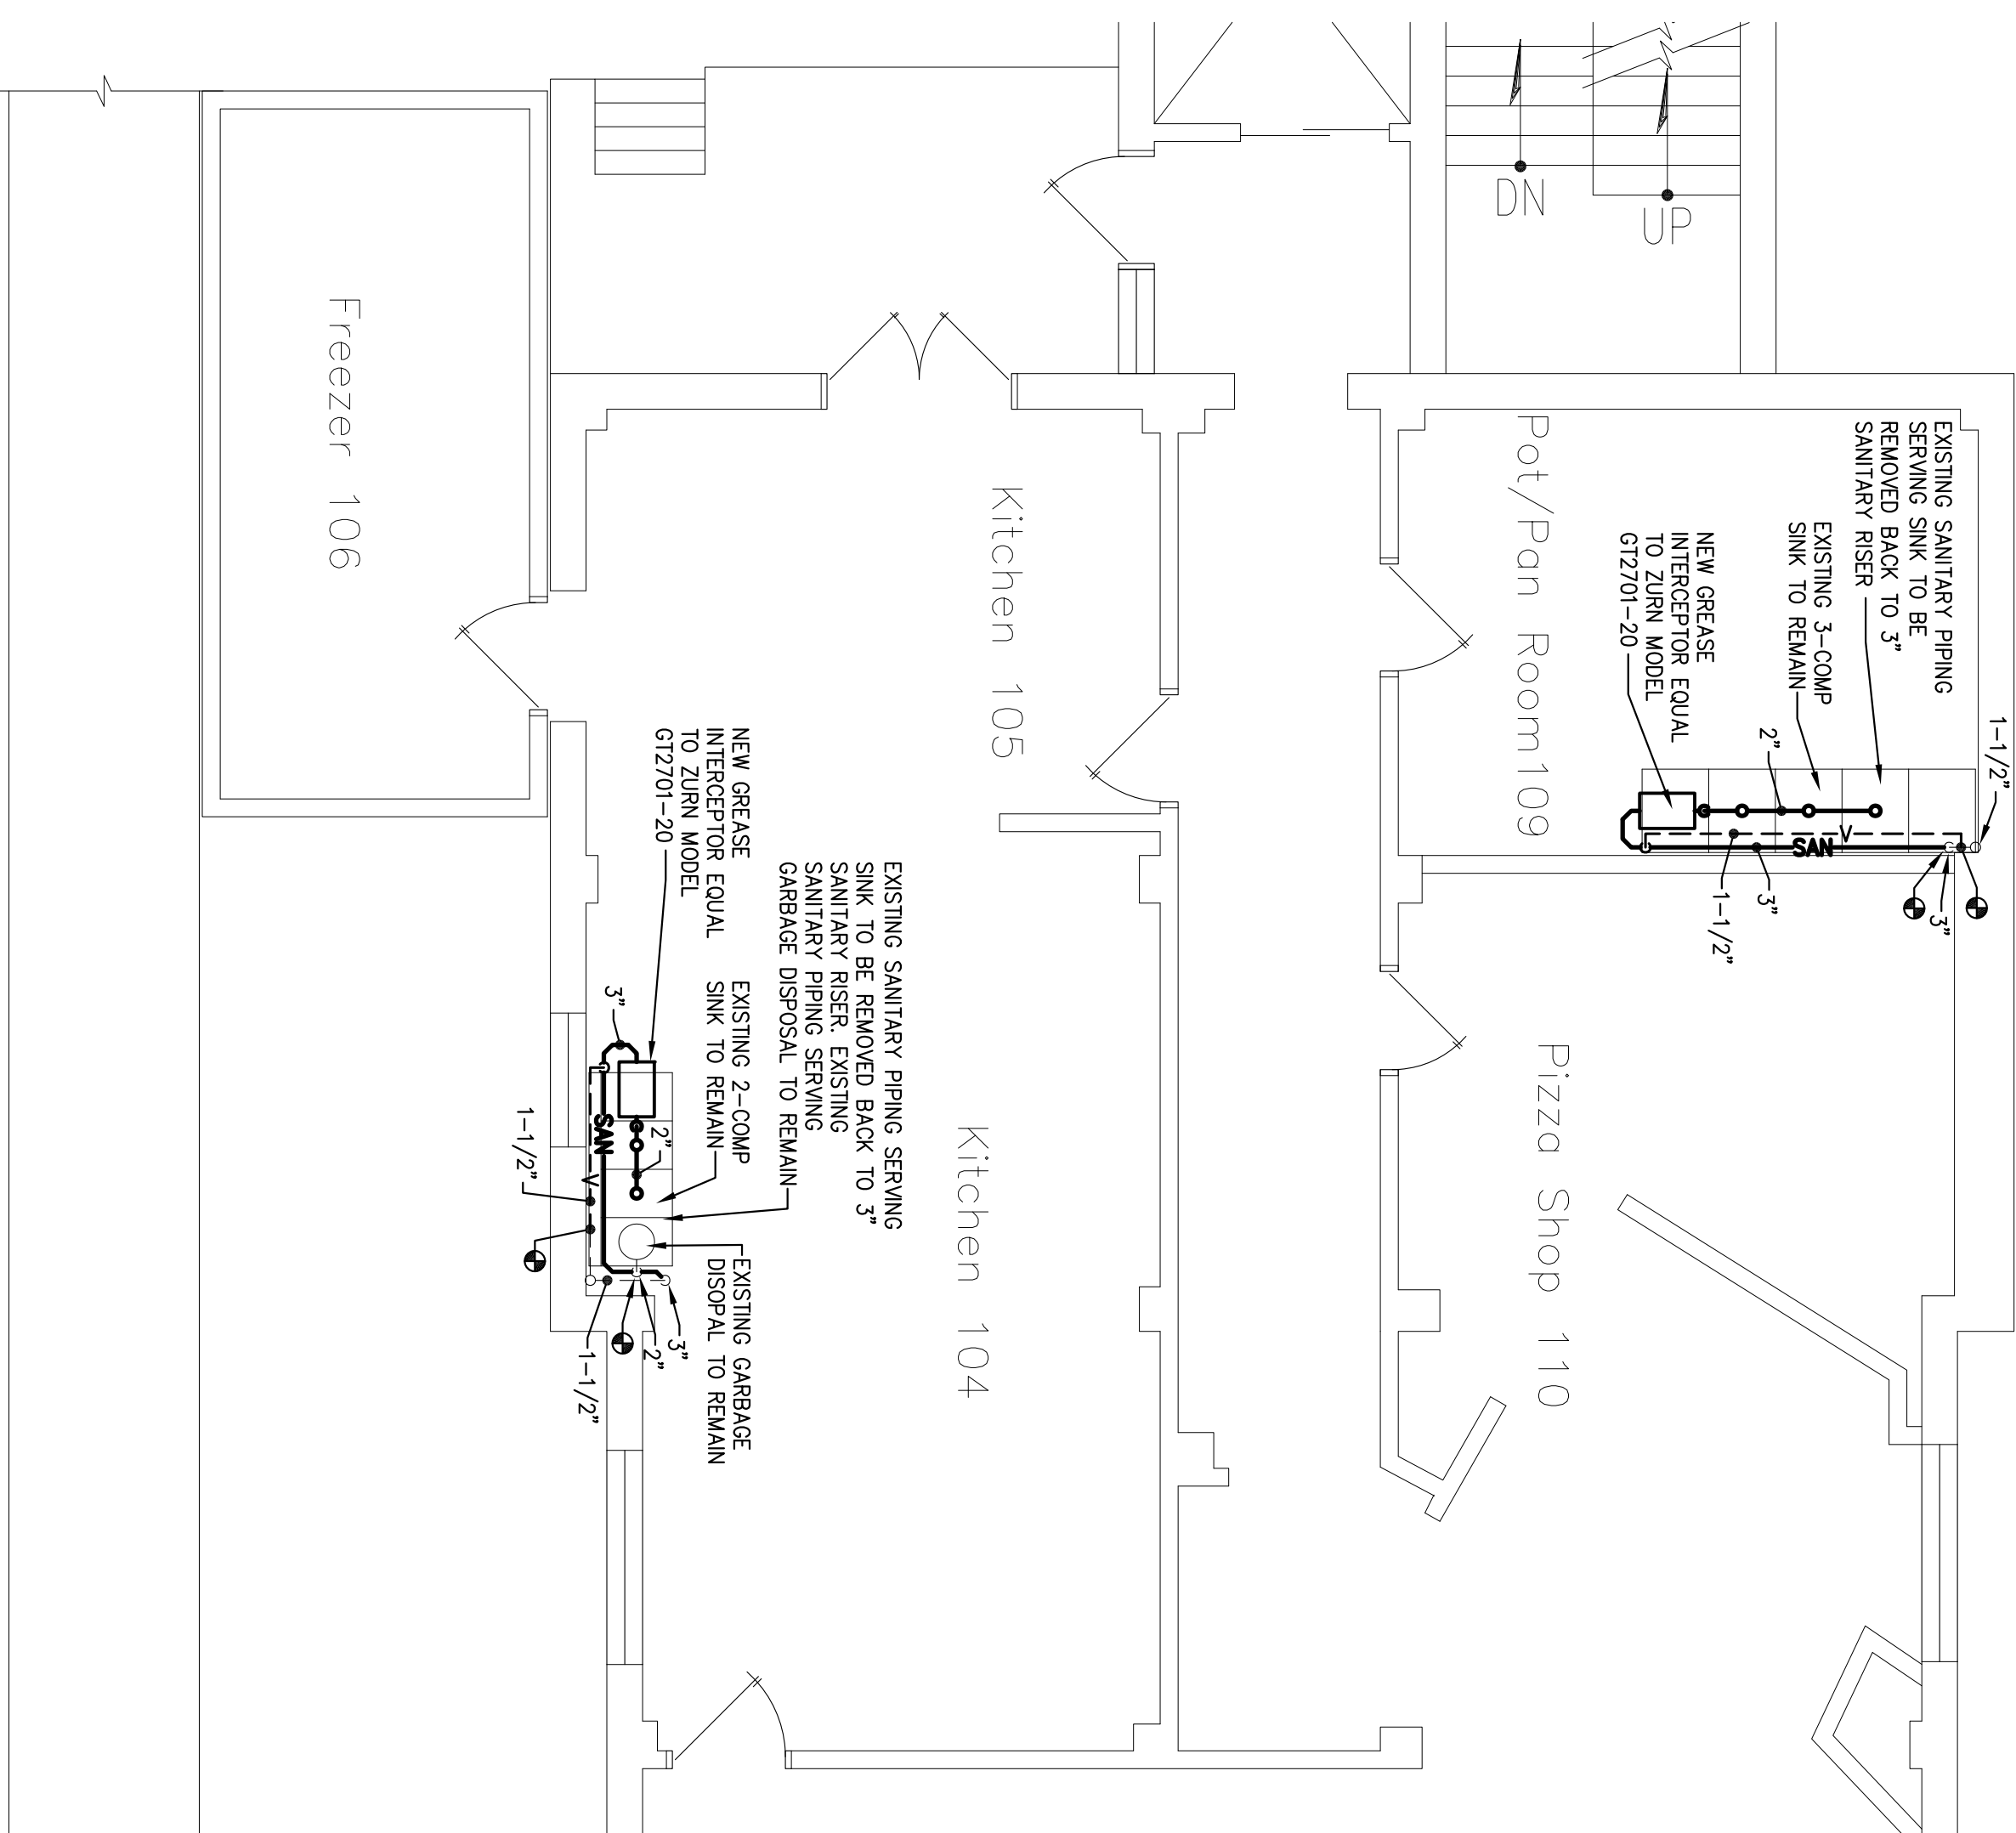

1 BUILDING 28 PARTIAL FLOOR PLAN - PLUMBING
SCALE: 1/8" = 1'-0"

SCALE: 1/8"=1'-0"

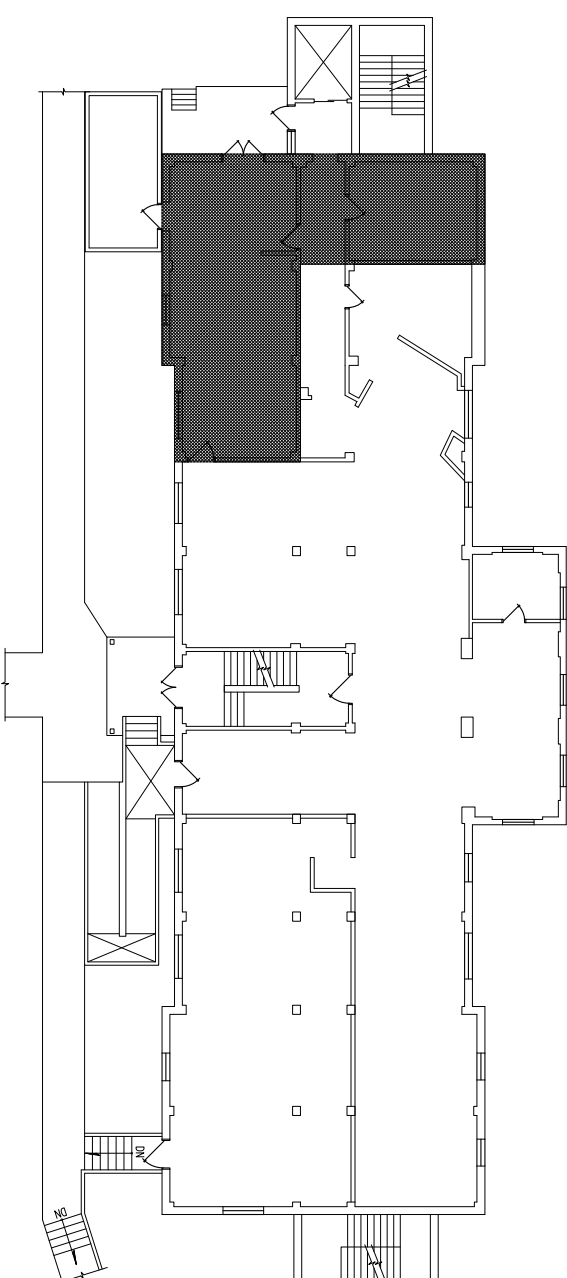


BUILDING 28 - KEY PLAN
SCALE: NTS

SCALE: NTS

CONSTRUCTION DOCUMENTS SUBMITTAL (NOT FOR CONSTRUCTION)

[illegible]

CONSULTANTS

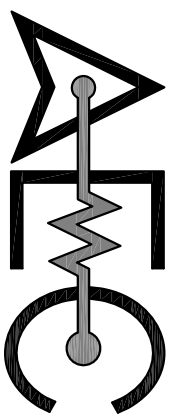

Mechanical | Electrical | Plumbing | Fire Protection
1405 Dublin Road
Columbus, Ohio 43215
Tel: (614) 486-4778
Fax: (614) 486-4082

Fax: (614) 486-4082


ARCHITECT/ENGINEERS



ARCHITECTURE **emersion DESIGN LLC**
INTERIORS 1775 Mentor Ave Suite 201
SUSTAINABILITY Cincinnati, Ohio 45212
PLANNING 513 841 9100
ENGINEERING emersiondesign.com

enersiiondesign.com

Drawing Title	Project Title VA MEDICAL CENTER SANITARY SEWER INSPECTION AND REPAIR	Project Number A/E PROJECT # 538-17-202	Office of Construction and Facilities Management
		Building Number SITE	
Approved: Project Director	Location CHILLICOTHE, OHIO	Drawing Number P-101	
Date 6/22/2015	Checked JL	Drawn EL	
		Dwg. of 00	


**Department of
Veterans Affairs**



Office of
Construction
and Facilities
Management