

- SHEET A-2 TAG NOTES**
- 1 MANSARD ROOF: NEW SLATE SHINGLE ROOFING WORK OF SS 07 31 26
 - 2 NEW METAL ROOF ON DORMERS, WORK OF SS 07 60 00
 - 3 NEW METAL LINED GUTTER AT WOOD CORNICE, WORK OF SS 07 60 00
 - 4 KITCHEN ROOF: NEW STANDING SEAM METAL ROOF, WORK OF SS 07 41 13
 - 5 PORCH ROOF: RE-COAT EXISTING STANDING SEAM ROOF AND BUILT-IN GUTTER WITH ASPHALT COATING, WORK OF SS 07 41 13
 - 6 REPOINT MASONRY CHIMNEY, SS 04 05 31 AND INSTALL METAL CAP, SS 07 60 00.
 - 7 REPOINT CHIMNEY AT KITCHEN, SS 04 05 31 AND INSTALL METAL CAP, SS 07 60 00.
 - 8 NEW FLAT SEAM METAL ROOF, WORK OF SS 07 41 13
 - 9 NEW DOWNSPOUT, SS 07 60 00. SEAL TO NEW UNDERGROUND PIPING, SS 33 46 13.
 - 10 CUT AND PATCH EXISTING CEILING TO ACCOMMODATE NEW AC DIFFUSER OR EXHAUST GRILLE.
 - 11 BUILT-IN GUTTER EXPANSION JOINT. SEE DETAIL 8A4-4.
 - 12 PROVIDE WALLBOARD CHASE WALL UTILIZING WOOD FRAMING AND GYPSUM WALLBOARD ALL SIDES OF NEW RETURN AIR GRILLE. NEW WALLBOARD SHALL ALIGN WITH EXISTING PLASTER FOR SEAMLESS APPEARANCE AND SHALL EXTEND FROM FLOOR TO CEILING. PROVIDE MATCHING WOOD BASE. PAINT.



ROOM FINISH SCHEDULE						
ROOM NUMBER	ROOM NAME	FLOOR	BASE	WALLS	CEILING	
					Material	Height
001	REAR SPACE	NO WORK	NONE	PARGED	C/P	6'-1"
002	FRONT SPACE	NO WORK	NONE	PARGED	C/P	6'-1"
003	SIDE SPACE	NO WORK	NONE	PARGED	C/P	6'-1"
100	FRONT PORCH	CS	NONE	EX BRICK	EX/PT	VARIES
101	RECEPTION	WD/POLY	WD1/PT	GB/PL/PT	GB/PT	9'-6"
THE FOLLOWING FINISHES ARE THE WORK OF BID ALTERNATE NUMBER ONE.						
102	WORKROOM	WD/POLY	WD2/PT	GB/PL/PT	GB/PT	9'-6"
102A	RESTROOM	RS	WD3/PT	EX/PT	EX/PT	8'-0"
103	DIRECTOR'S OFFICE	EX WD/POLY	WD2/PT	GB/PL/PT	GB/PT	9'-6"
104	KITCHEN	RS	WD2/PT	PL/PT	GB/PT	9'-6"
105	REAR PORCH	EX	NONE	EX BRICK	PT	10'-0"
ST1	STAIR	POLY/PT	EX/PT	PL/PT	GB/PT	0"
					GB/PT	0"

ROOM FINISH GENERAL NOTES

1. CHANGES IN FLOOR FINISH MATERIALS IN ADJOINING ROOMS TO OCCUR CENTERED DIRECTLY UNDER THE LEAF OF THE CONNECTING DOORWAY.
2. PROVIDE NEW PAINT FINISH ON ALL SECOND FLOOR CEILINGS UNDER WORK OF BID ALTERNATE #1.

ROOM FINISH ABBREVIATIONS

CS	CLEAR SEALER, SS 09 91 00	RS	RESILIENT SHEET FLOORING, SS 09 65 16
EX	EXISTING TO REMAIN	WD	WOOD
GB	GYPSUM BOARD, SS 09 29 00	WD1:	EXISTING WOOD BASE REMOVED AND REINSTALLED. PROVIDE NEW MILLED WOOD BASE TO MATCH EXISTING IF NECESSARY.
C/P	CUT & PATCH EXISTING	WD2:	NEW 1 X 8 WOOD BASE AND TOE MOLD
PL	PLASTER, RESTORE ORIGINAL, SS 09 24 00	WD3:	EXISTING WOOD BASE AND NEW TOE MOLD
PARGE	NEW CEMENTITIOUS COATING, SS 09 91 00		
PT	PAINT, SS 09 91 00		
POLY	CLEAR POLYURETHANE, SS 09 64 00		

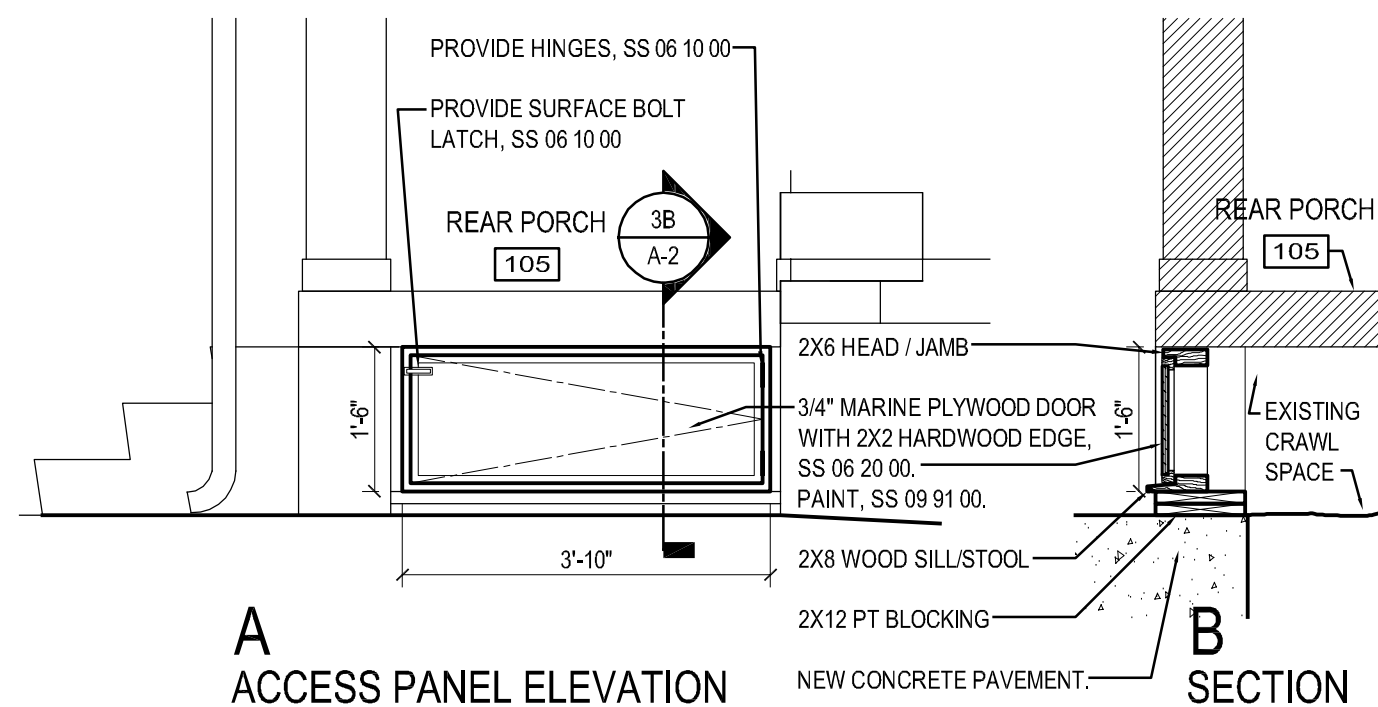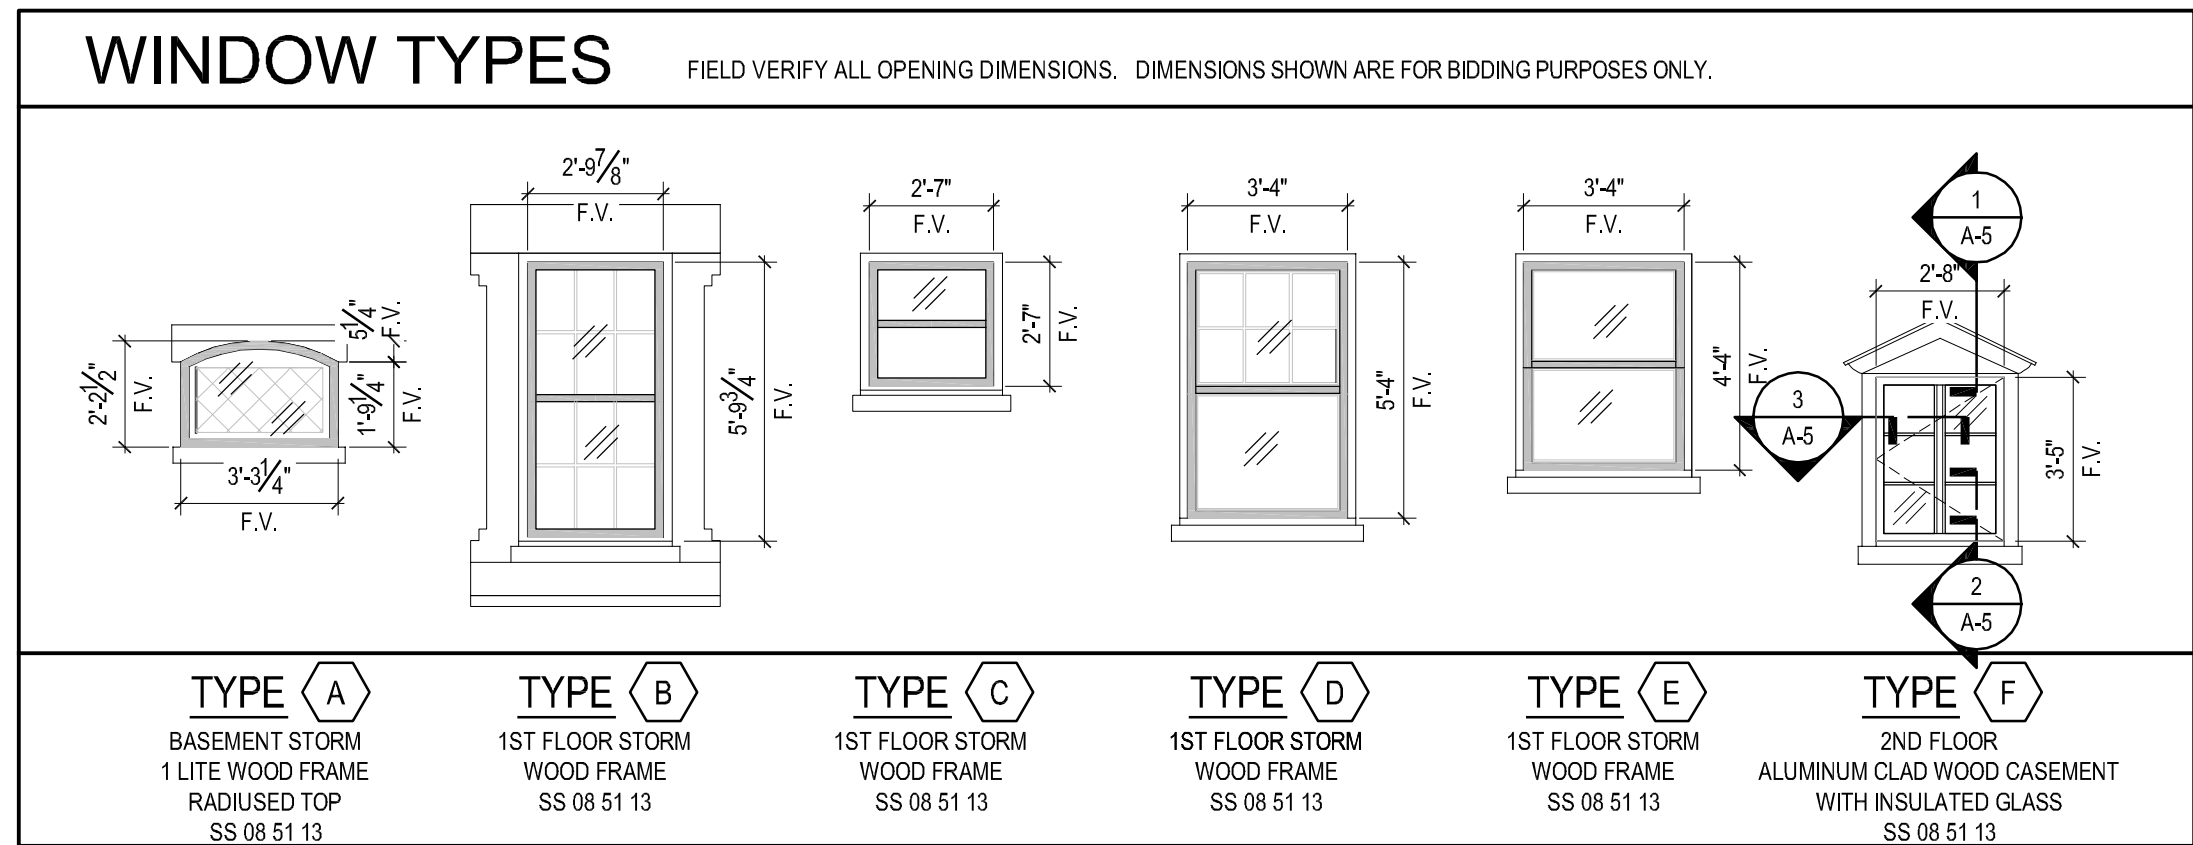

100% BID DOCUMENTS	4/07/11
95% DESIGN DOCUMENTS	1/11/11
90% DESIGN DOCUMENTS	11/22/10
50% DESIGN DOCUMENTS	10/08/10
Revisions	Date

CONSULTANTS:

Tate·Hill·Jacobs Architects

346 East Main Street • Lexington • Kentucky • 40507
Telephone 859 • 252 • 5994 Facsimile 859 • 253 • 1607



ARCHITECT/ENGINEERS:

SMITHGROUP
architecture engineering interiors planning

SMITHGROUP, INC.
500 GRISWOLD
SUITE 1700
DETROIT, MICHIGAN 48226
T 313.983.3600
F 313.983.3636
www.smithgroup.com

NATIONAL CEMETERY ADMINISTRATION

Drawing Title

FLOOR PLANS
SCHEDULES & DETAILS

Approved Project Director

100% BID DOCUMENTS

Project Title Renovate Meigs Lodge Building Lebanon National Cemetery	Project Number
Location Marion County, Kentucky	Building Number
Date APRIL 7, 2011	Drawing Number A-2
Checked MJ	Drawn JES
Dwg. 4 of 12	