



three inches = one foot
one and one half inches = one foot
one inch = one foot
three quarters inch = one foot
one half inch = one foot
three eighths inch = one foot
one quarter inch = one foot
one eighth inch = one foot

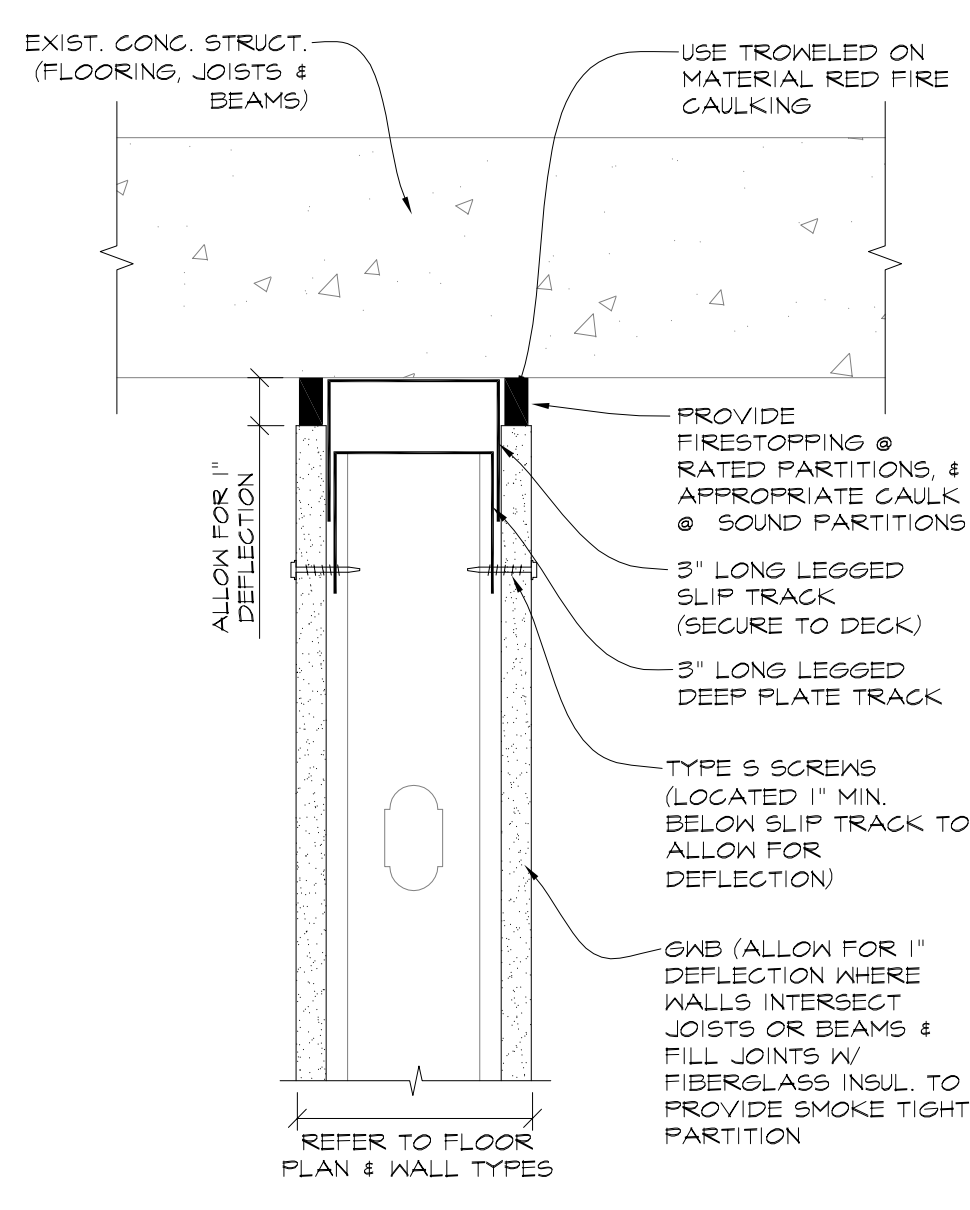


4 TYP. WALL PARTITION HEAD DETAIL
A2.1 SCALE: 3/4" = 1'-0"

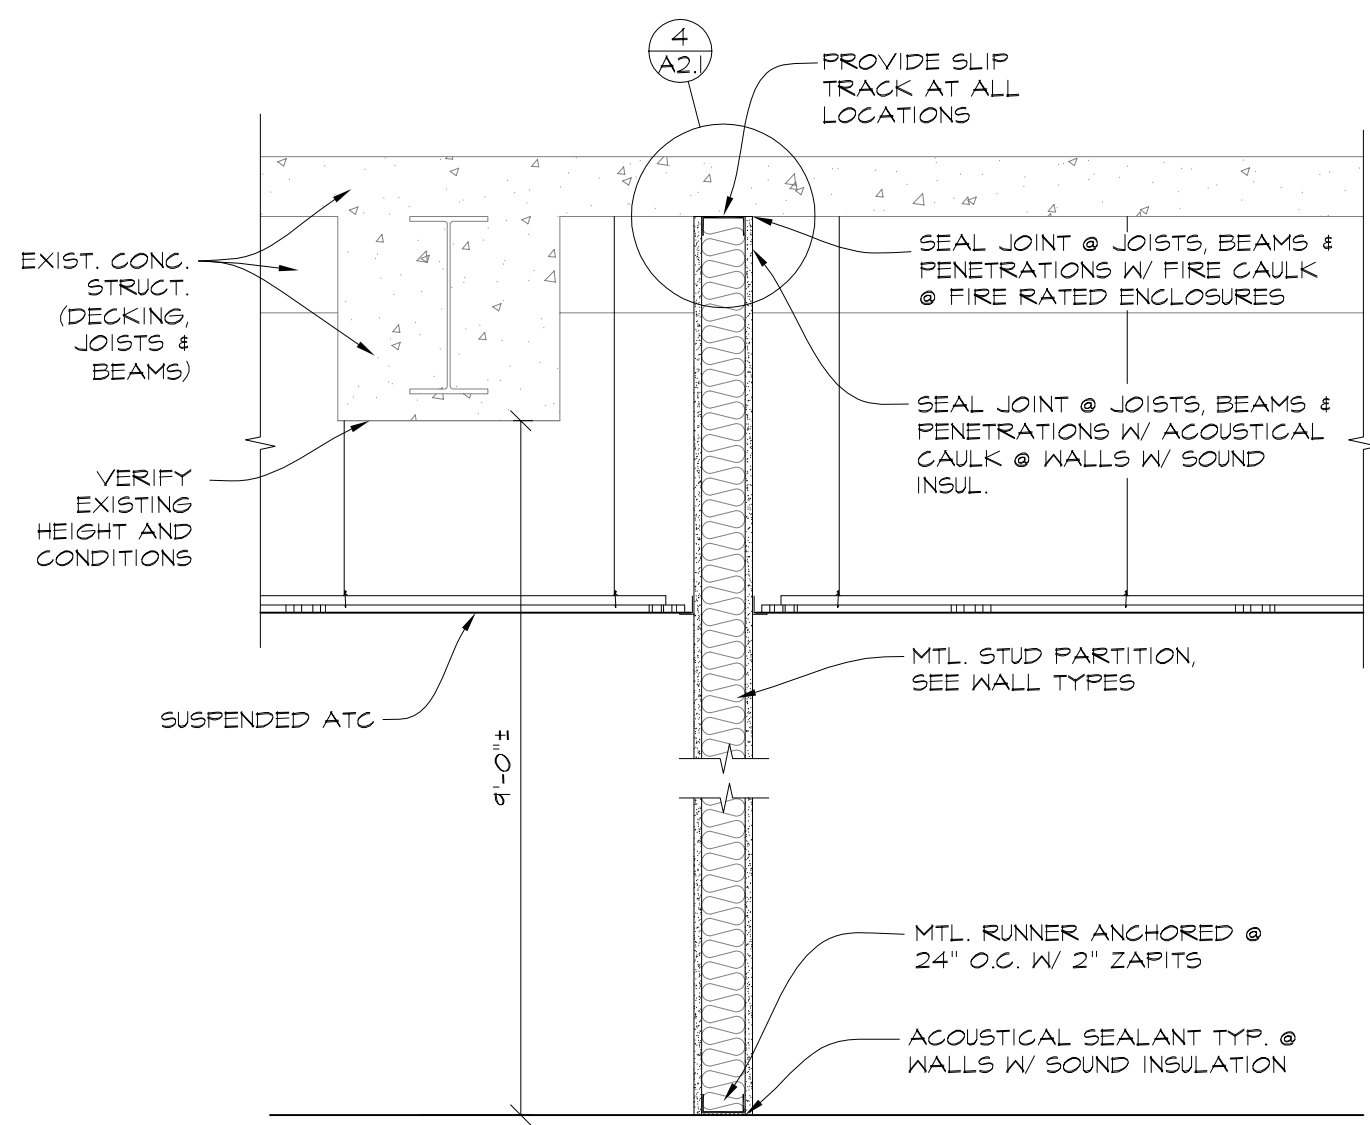

3 TYP. WALL PARTITION TO STRUCTURE
A2.1 SCALE: 3/4" = 1'-0"

- DEMOLITION NOTES:
1. CONTRACTOR TO REMOVE WITHOUT DAMAGING ANY WALL MOUNTED ITEMS SUCH AS, BUT NOT LIMITED TO, HAND SANITIZERS, SOAP AND PAPER TOWEL DISPENSERS, MIRRORS, COAT HOOKS, GLOVES, ETC. IN AREAS OF CONSTRUCTION. REMOVED ITEMS TO BE RETURNED TO OWNER.
 2. OWNER RESERVES FIRST RIGHT TO REMOVED ITEMS. ITEMS OWNER DOES NOT WANT ARE TO BE DISPOSED OF BY THE CONTRACTOR.
 3. SEE ENGINEERING SHEETS FOR ADDITIONAL MECHANICAL, ELECTRICAL AND PLUMBING NOTES.
 4. TEMPORARY CONSTRUCTION PARTITIONS TO BE OF SOLID GWB CONSTRUCTION TO PREVENT THE PASSAGE OF DUST.

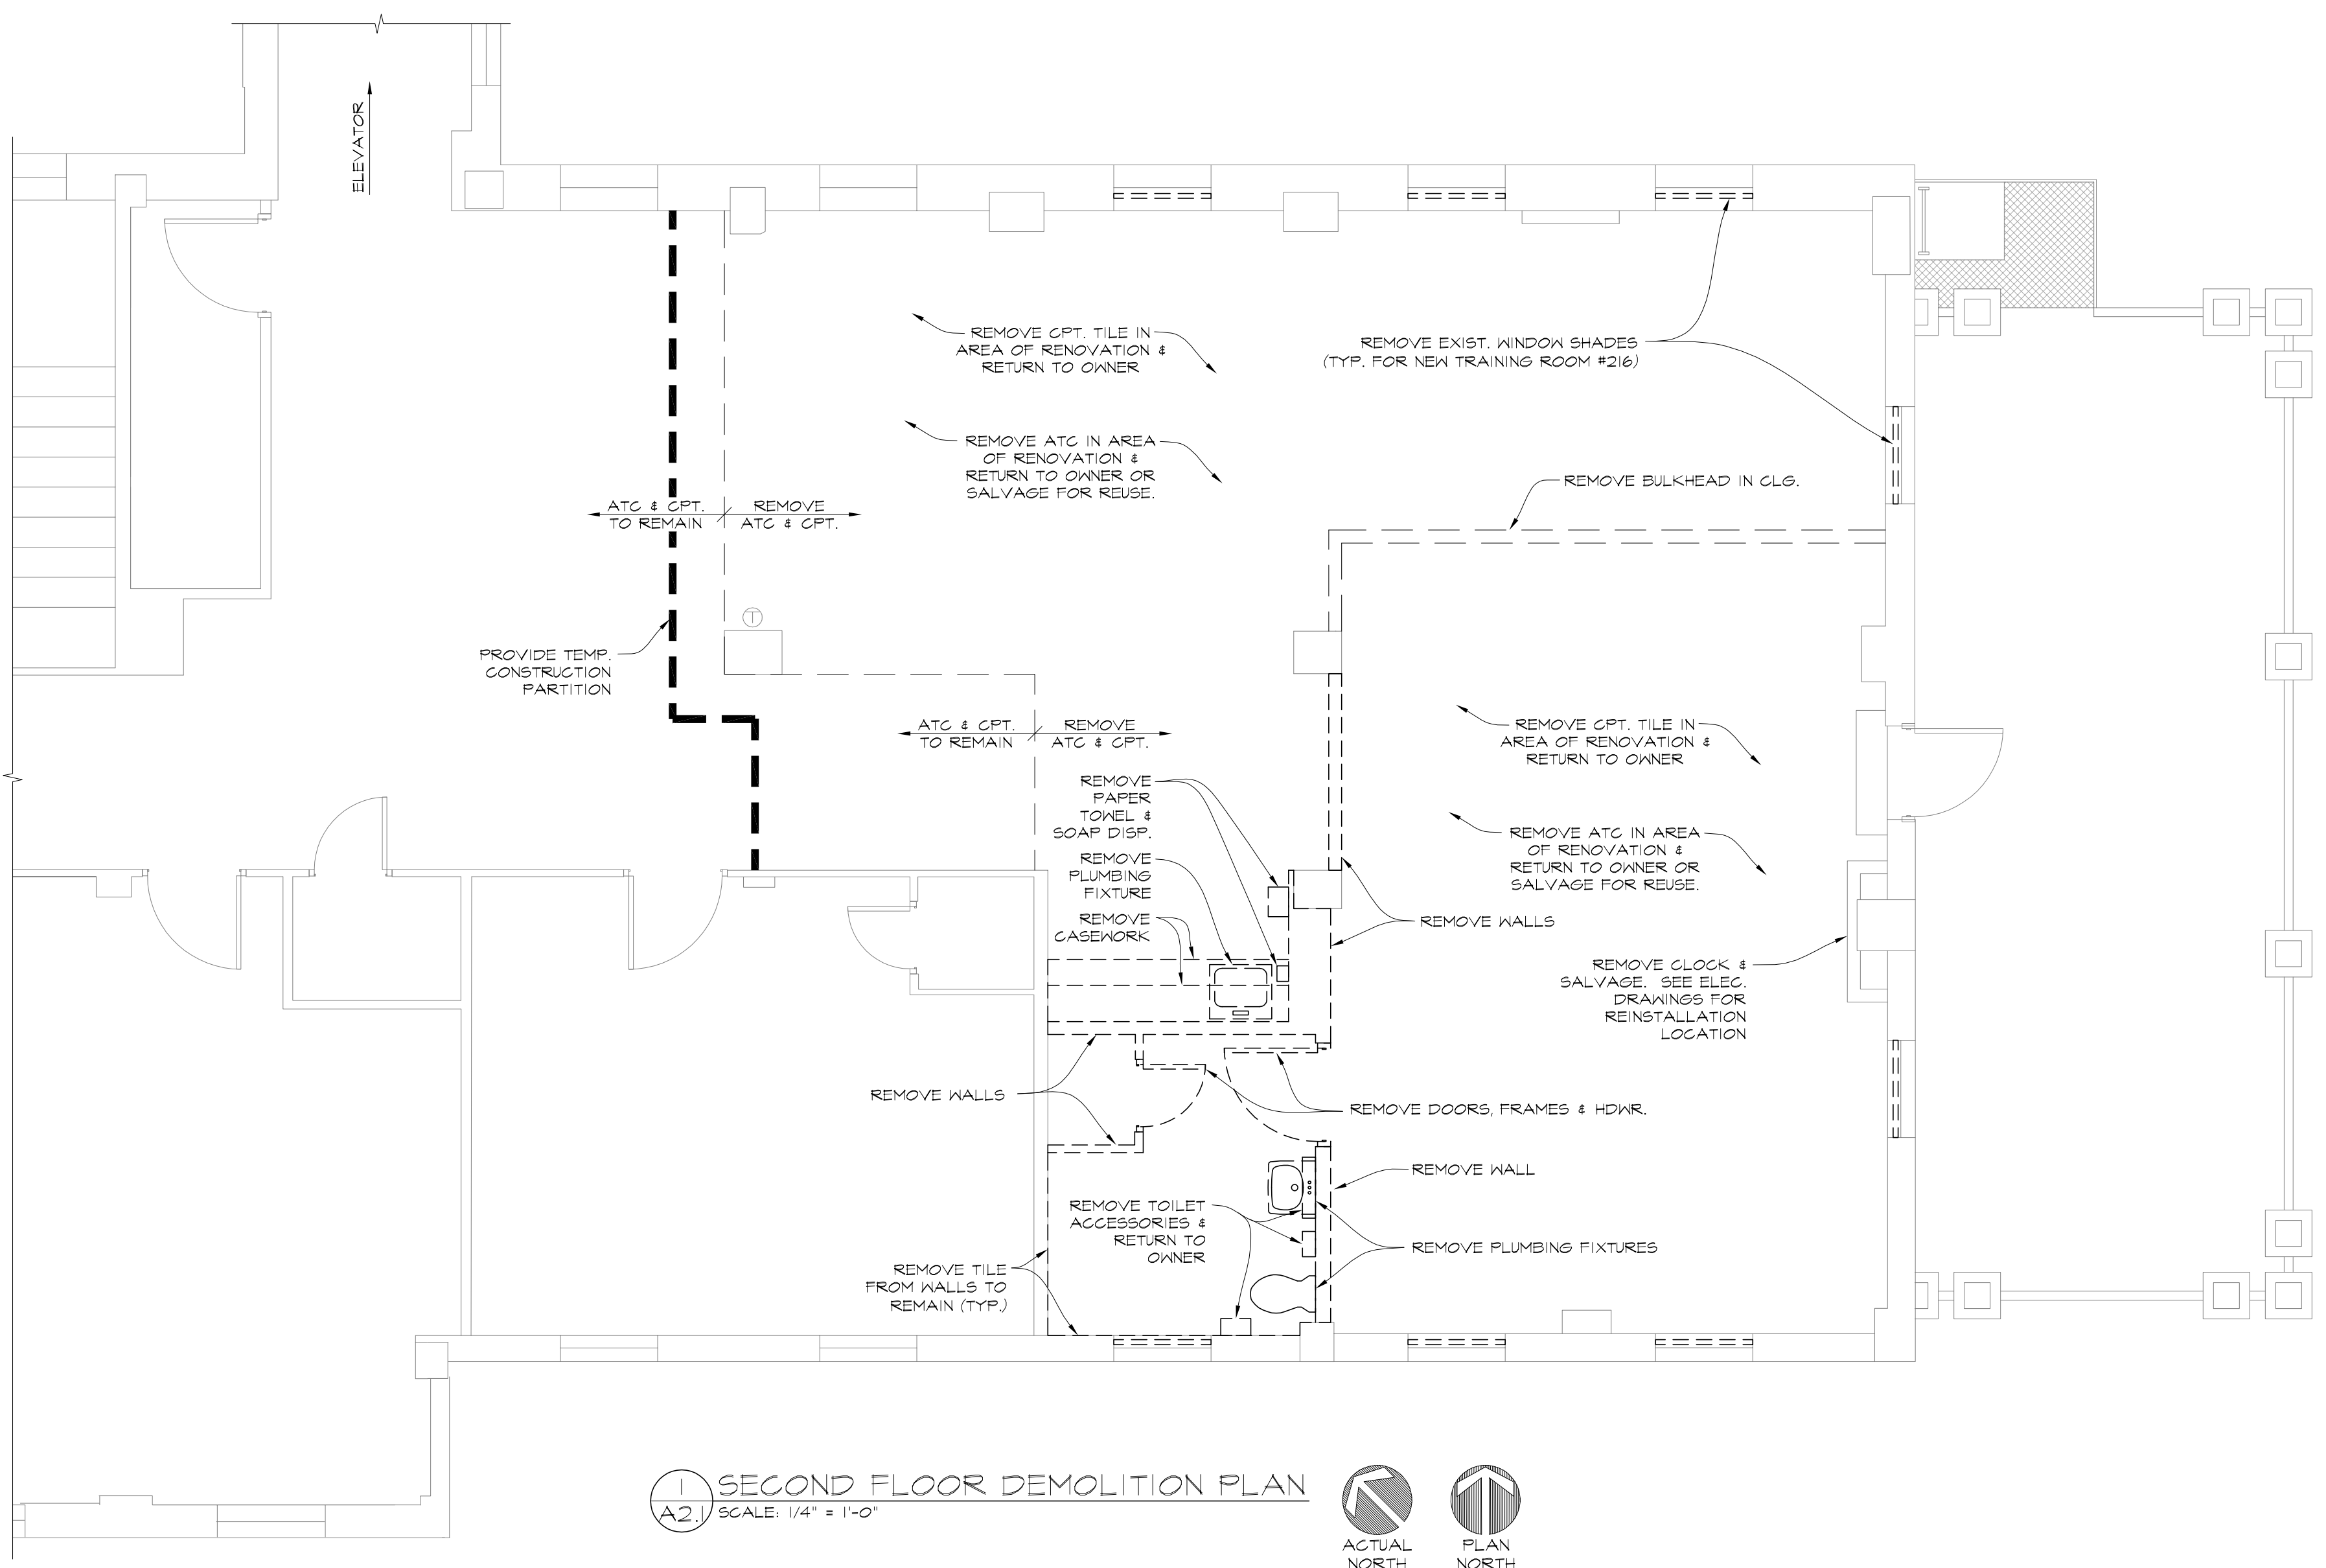

1 SECOND FLOOR DEMOLITION PLAN
A2.1 SCALE: 1/4" = 1'-0"

ROOM FINISH/COLOR SCHEDULE													
RM. NO.	ROOM NAME	FLOOR	BASE	WALLS				CEILING		CASEWORK		REMARKS	
				ALL WALLS (UNLESS NOTED @ NSEW)	N	E	S	W	MAT.	HEIGHT	TOP		FACE
215	PREPARATION ROOM	CPT-1	EXIST/VB-1	PT-1					ATG-1	8'-0" A.F.F.	PL-1	TBD	1, 2, 3, 4
216	TRAINING ROOM	CPT-1	EXIST/VB-1		PT-2	PT-3	PT-2	PT-2	ATG-1	8'-0" A.F.F.			1, 2, 4
217	CORRIDOR	EXIST.	EXIST/VB-1		PT-1	PT-1			EXIST.	EXIST.			1
218	DATA CLOSET	EXIST.	EXIST.	EXIST.					EXIST.	EXIST.			
219	CORRIDOR	EXIST.	EXIST/VB-1			PT-1			EXIST.	EXIST.			1

- ROOM FINISH NOTES:
1. REPAIR EXISTING PEELING VINYL BASE IN AREAS OF RENOVATION. CONTRACTOR TO VERIFY EXTENT OF REPAIR WORK PRIOR TO BIDDING.
 2. SALVAGED CLG. TILES MAY BE REUSED IF IN GOOD CONDITION & MATCH NEW CLG. TILES (IF NEW CLG. TILES ARE USED IN SAME ROOM).
 3. CONTRACTORS OPTION FOR MANUFACTURED OR FABRICATED CASEWORK. MANUFACTURED CASEWORK TO HAVE WHITE LAMINATE, FABRICATED CASEWORK TO HAVE PL-2 LAMINATE.
 4. CONTRACTOR TO INSTALL CARPET TILE. CARPET TILE WILL EITHER BE OWNER PROVIDED, TILE SALVAGED FROM DEMOLITION PHASE OR A COMBINATION OF THE TWO.



INTERIOR COLOR KEY

1. PAINT (PT-)					
CODE	MFG.	COLOR	COLOR #	GLOSS	LOCATION
PT-1	GLIDDEN	GAROLINA STRAND	BOYD 69/048 (SEMI-GLOSS ULTRA HIDE)	LEVEL 5*	WALLS, SOFFITS, DOORS, FRAMES & CASING
PT-2	GLIDDEN	FOSSIL GRAY	BOYD 56/060 (SEMI-GLOSS ULTRA HIDE)	LEVEL 5*	TRAINING ROOM WALLS
PT-3	SHERWIN WILLIAMS	OLIVE GROVE	SKTTS4 (SEMI-GLOSS ULTRA HIDE)	LEVEL 5*	TRAINING ROOM ACCENT WALL
*CONTRACTOR TO VERIFY EXIST. GLOSS LEVEL & MATCH					
2. PLASTIC LAMINATE (PL-)					
CODE	MFG.	COLOR	COLOR #		LOCATION
PL-1	NEVAMAR	VIC'S VENUE	RK6004		CABINETRY COUNTER TOPS
PL-2	FORMICA	GLAMOUR CHERRY	6208-43		FABRICATED CABINETRY VERTICAL SURFACES
3. VINYL BASE (VB-)					
CODE	MFG.	COLOR		HEIGHT	LOCATION
VB-1	JOHNSONITE	MATCH EXIST.		6"	GENERAL
4. ACOUSTICAL CEILING TILE (ATG-)					
CODE	MFG.	STYLE	TYPE	SIZE	LOCATION
ATG-1	USG	GLACIER*	TOT	2'x2'	GENERAL
	GRID	USG	DONN DX/DXL	INTERMEDIATE DUTY	GENERAL
*SALVAGED CLG. TILES MAY BE REUSED IF IN GOOD CONDITION & MATCH NEW IF BOTH NEW & USED TILES ARE USED IN THE SAME ROOM					
5. CARPET (CPT-)					
CODE	MFG.	PATTERN	COLOR	COLOR #	LOCATION
CPT-1 (MODULAR)	OWNER PROVIDED	CPT. TILE (NEW OR SALVAGED)			PREP. ROOM, TRAINING ROOM
6. BLACKOUT SHADES (SH-)					
CODE	MFG.	PATTERN	COLOR		LOCATION
SH-1	TBD	SOLID	TBD		TRAINING ROOM

NOTES:

1. MPI GLOSS AND SHEEN STANDARDS			
LEVEL	DESCRIPTION	GLOSS @ 60	SHEEN @ 85
GLOSS LEVEL 1	A TRADITIONAL MATTE FINISH- FLAT	MAX 5 UNITS, AND	MAX 10 UNITS
GLOSS LEVEL 2	A HIGH SIDE SHEEN FLAT	MAX 10 UNITS, AND	MAX 25 UNITS
GLOSS LEVEL 3	A TRADITIONAL "EGG-SHELL LIKE" FINISH	10 - 25 UNITS, AND	10 - 35 UNITS
GLOSS LEVEL 4	A "SATIN-LIKE" FINISH	20 - 35 UNITS, AND	MIN. 35 UNITS
GLOSS LEVEL 5	A TRADITIONAL SEMI-GLOSS	35 - 70 UNITS	
GLOSS LEVEL 6	A TRADITIONAL GLOSS	70 - 85 UNITS	
GLOSS LEVEL 7	A HIGH GLOSS	MORE THAN 85 UNITS	

- PLAN NOTES:
1. TEMPORARY CONSTRUCTION PARTITIONS TO BE OF SOLID GWB CONSTRUCTION TO PREVENT THE PASSAGE OF DUST.
- = DOOR TYPE (SEE A2.2)

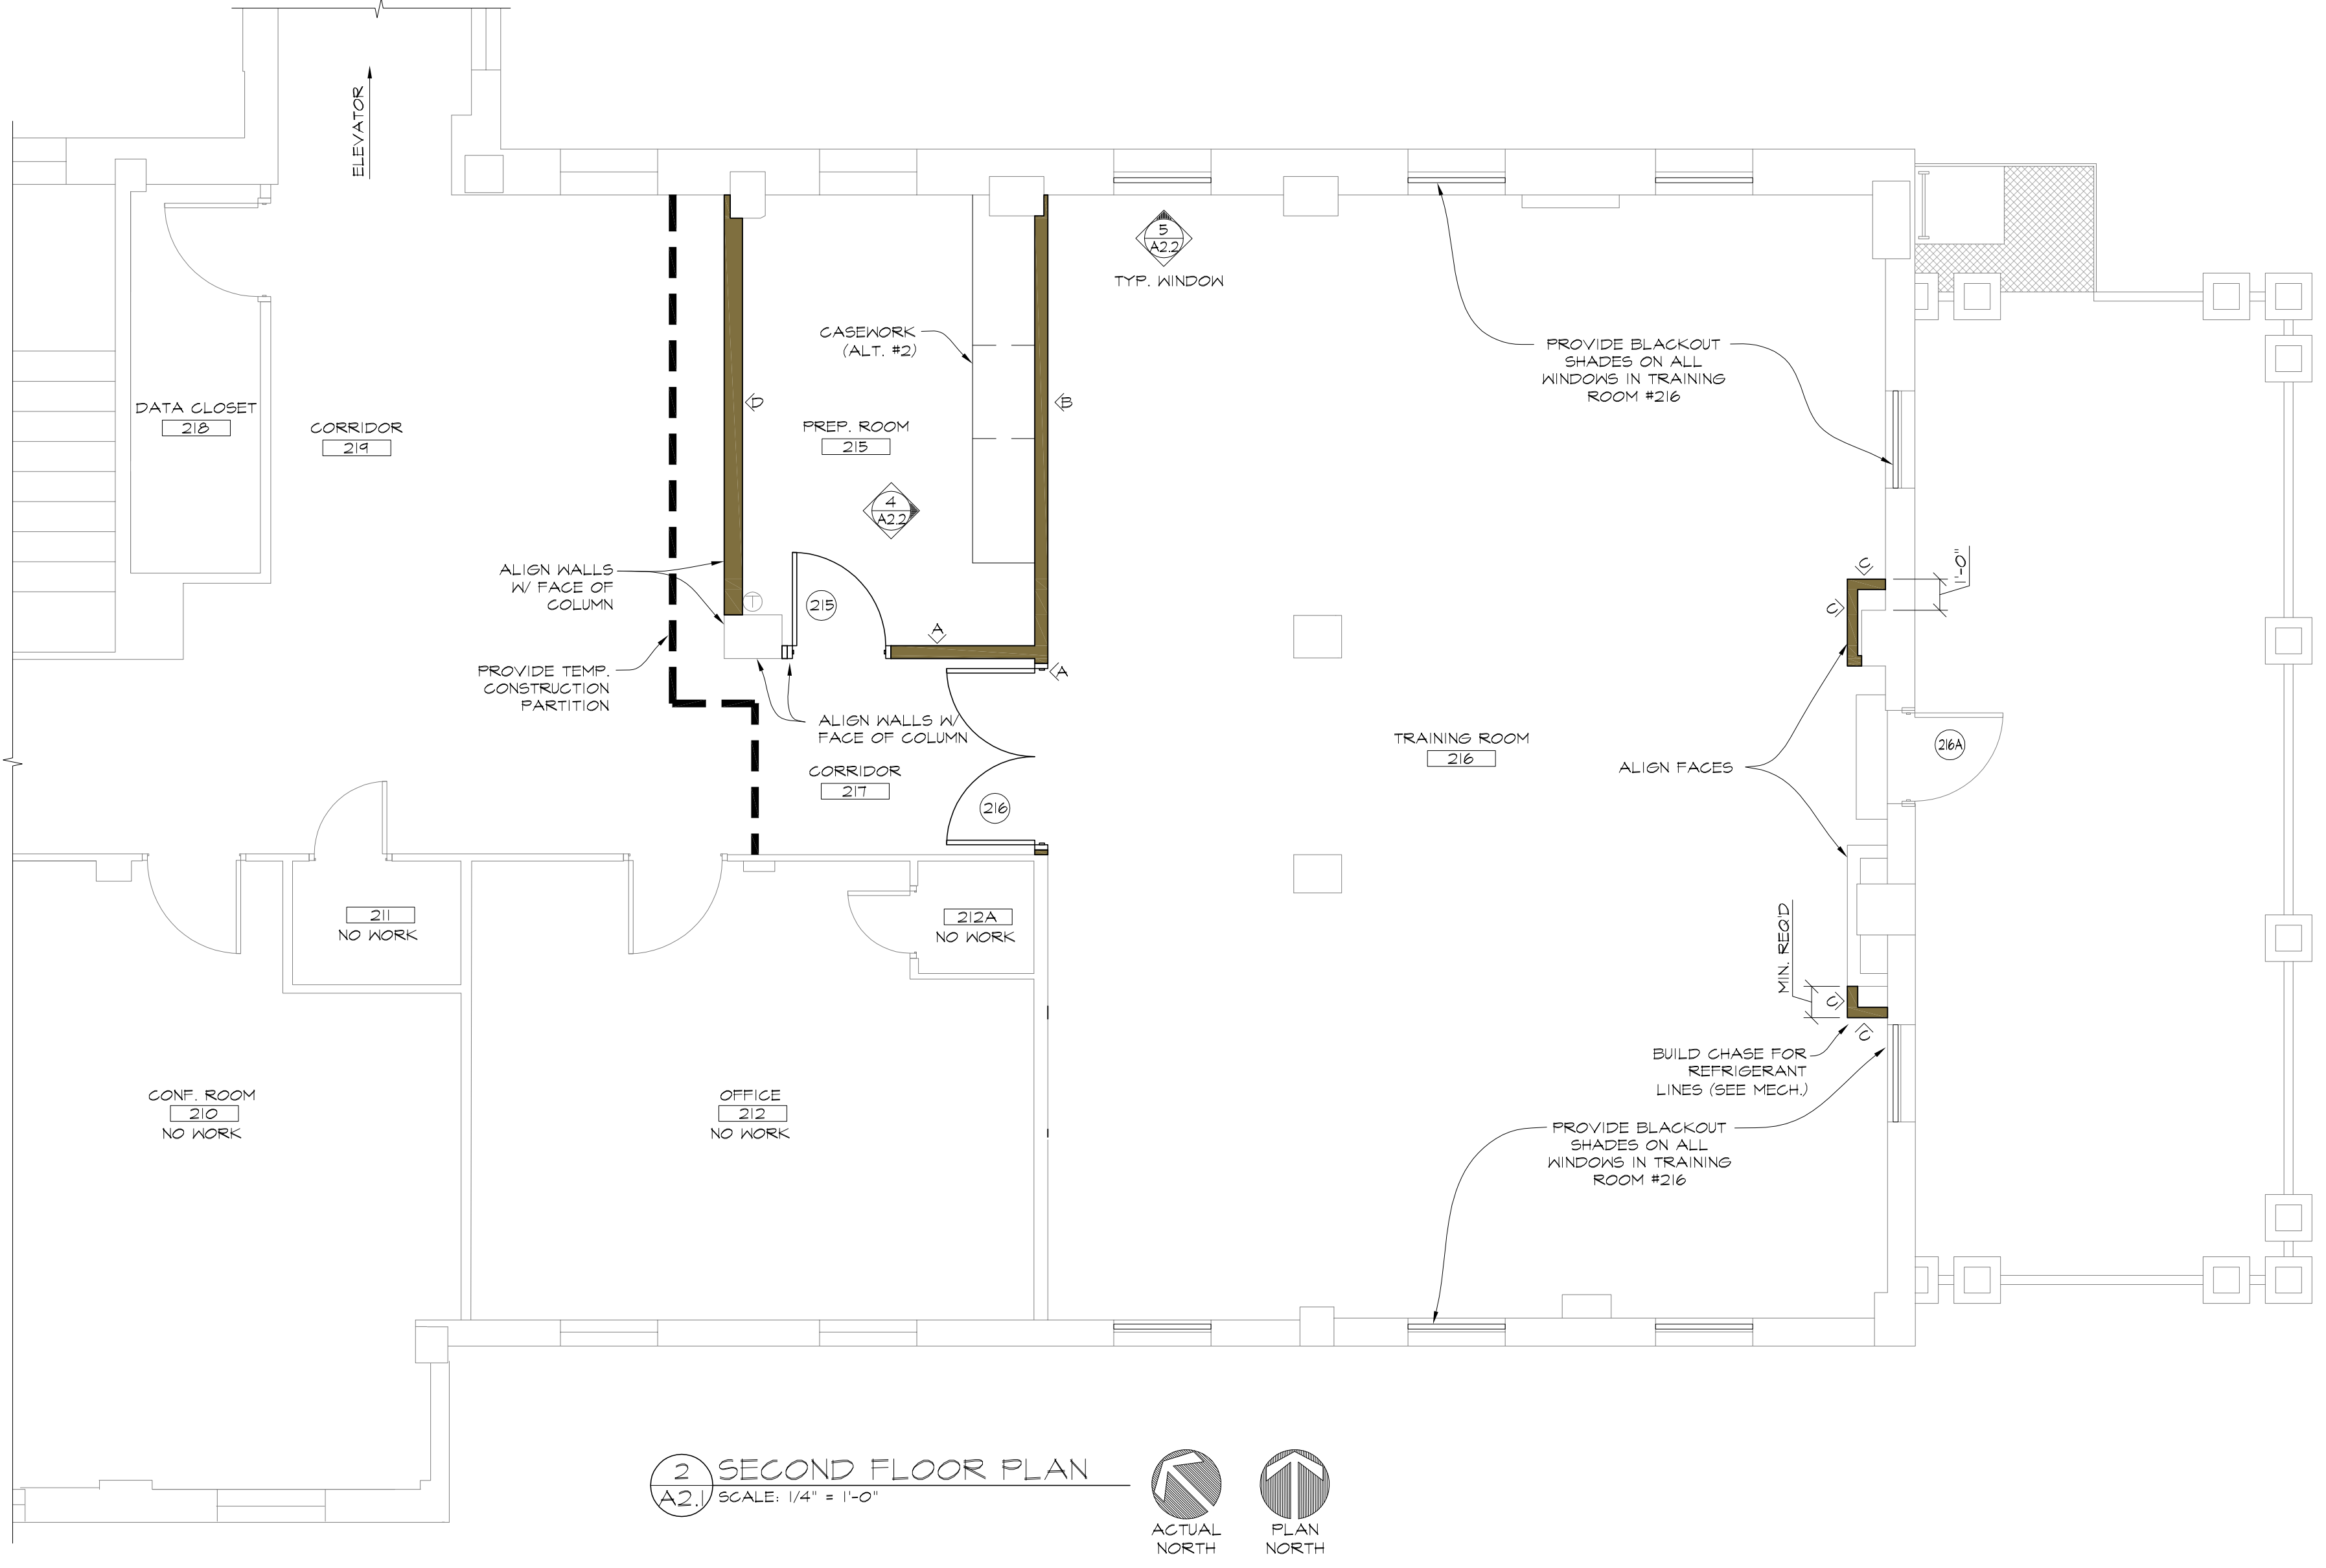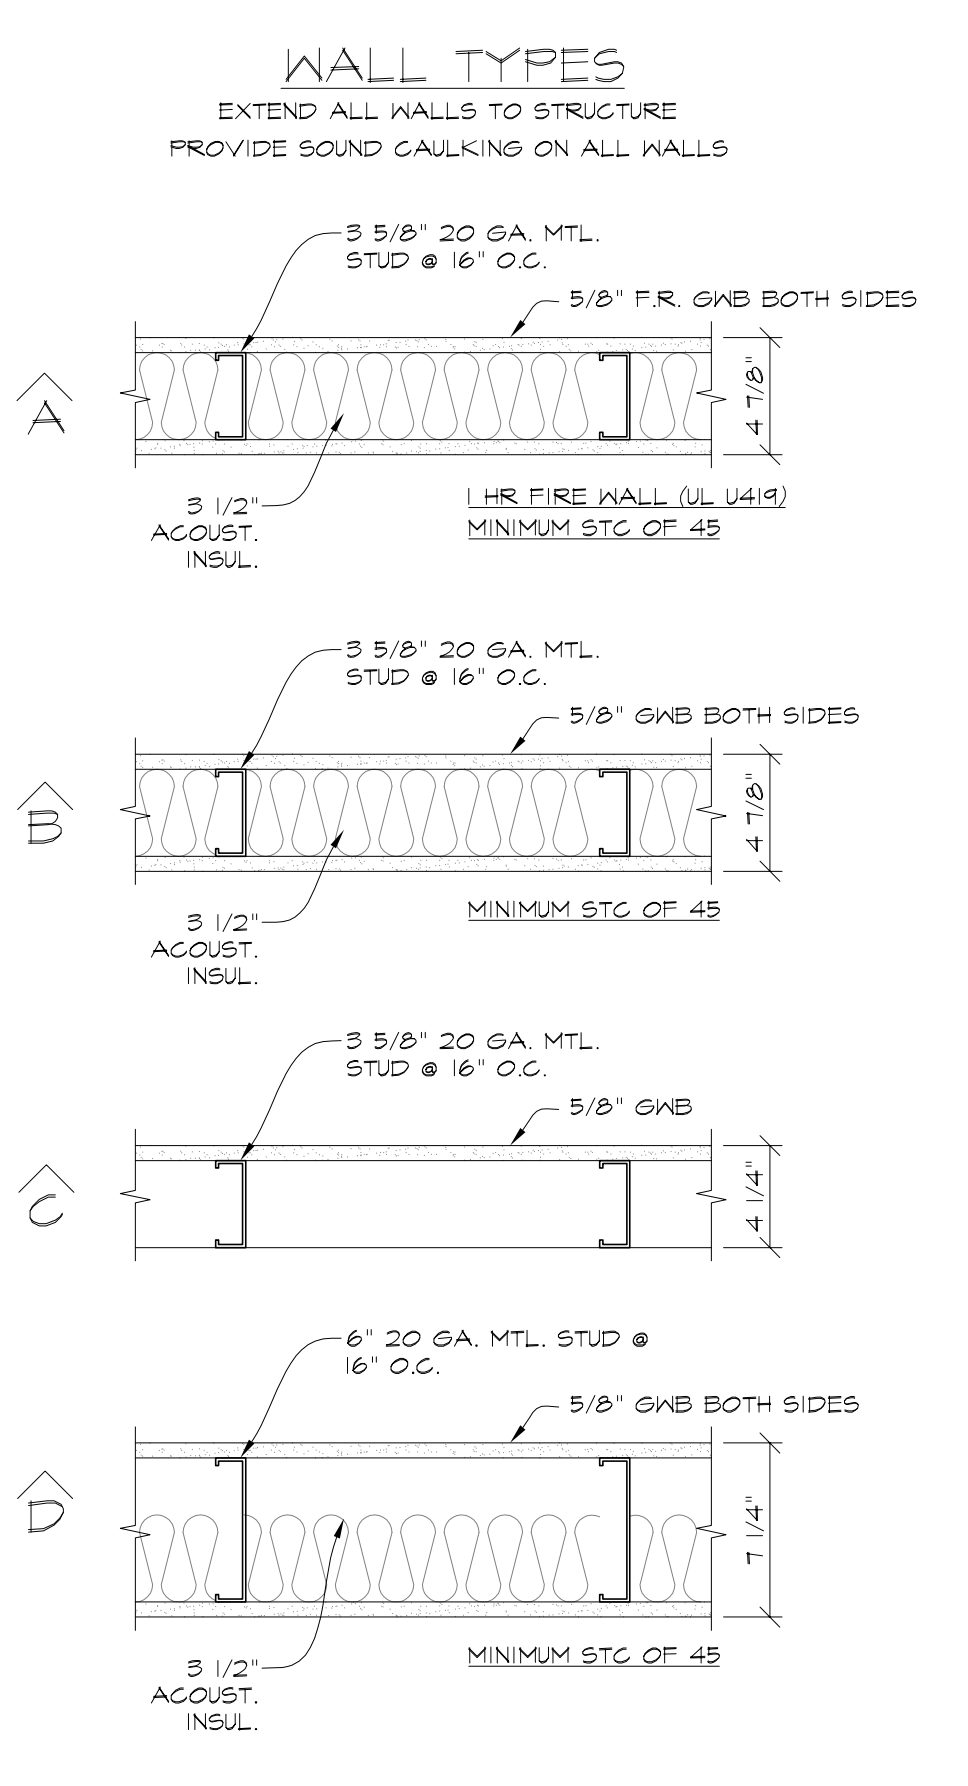

2 SECOND FLOOR PLAN
A2.1 SCALE: 1/4" = 1'-0"

Revisions

Date

© 2000 Calvin L. Hinz Architects P.C.

These plans are specifically designed for construction by Calvin L. Hinz Architects and are intended for no other purposes. Permission for use of this document in part or whole without written consent of Calvin L. Hinz Architects is prohibited.

CLH
Calvin L. Hinz
ARCHITECTS P.C.

CALVIN L. HINZ
A-1793

Calvin L. Hinz Architects, P.C.
3705 North 200th Street
Elkhorn, Nebraska 68022
Phone: 402.291.6941 Fax: 402.391.9193

KRS Engineering
11620 Arbor Street, Suite 100
Omaha, Nebraska 68144
F: 402.932.0100 F: 402.932.1001

SECOND FLOOR DEMOLITION AND FLOOR PLANS,
WALL TYPES, INTERIOR COLOR KEY AND SCHEDULE

BUILDING FIVE
RENOVATE VBA CONFERENCE ROOM

VBA Lincoln, NE

Date February 22, 2012

Checked by CLH

Drawn by DAB

Project Number: 636-12-803

Building Number: Five

Drawing Number: A2.1

Dwg. 2 of 9

Office of
Construction
and Facilities
Management

Department of
Veterans Affairs