


Bathroom

1. Remove and replace with new mirror.
2. Remove and dispose of plastic storage unit over toilet.
3. Remove and dispose of plastic soap holder in bathtub.
4. Clean ceramic tile floor and seal grout.

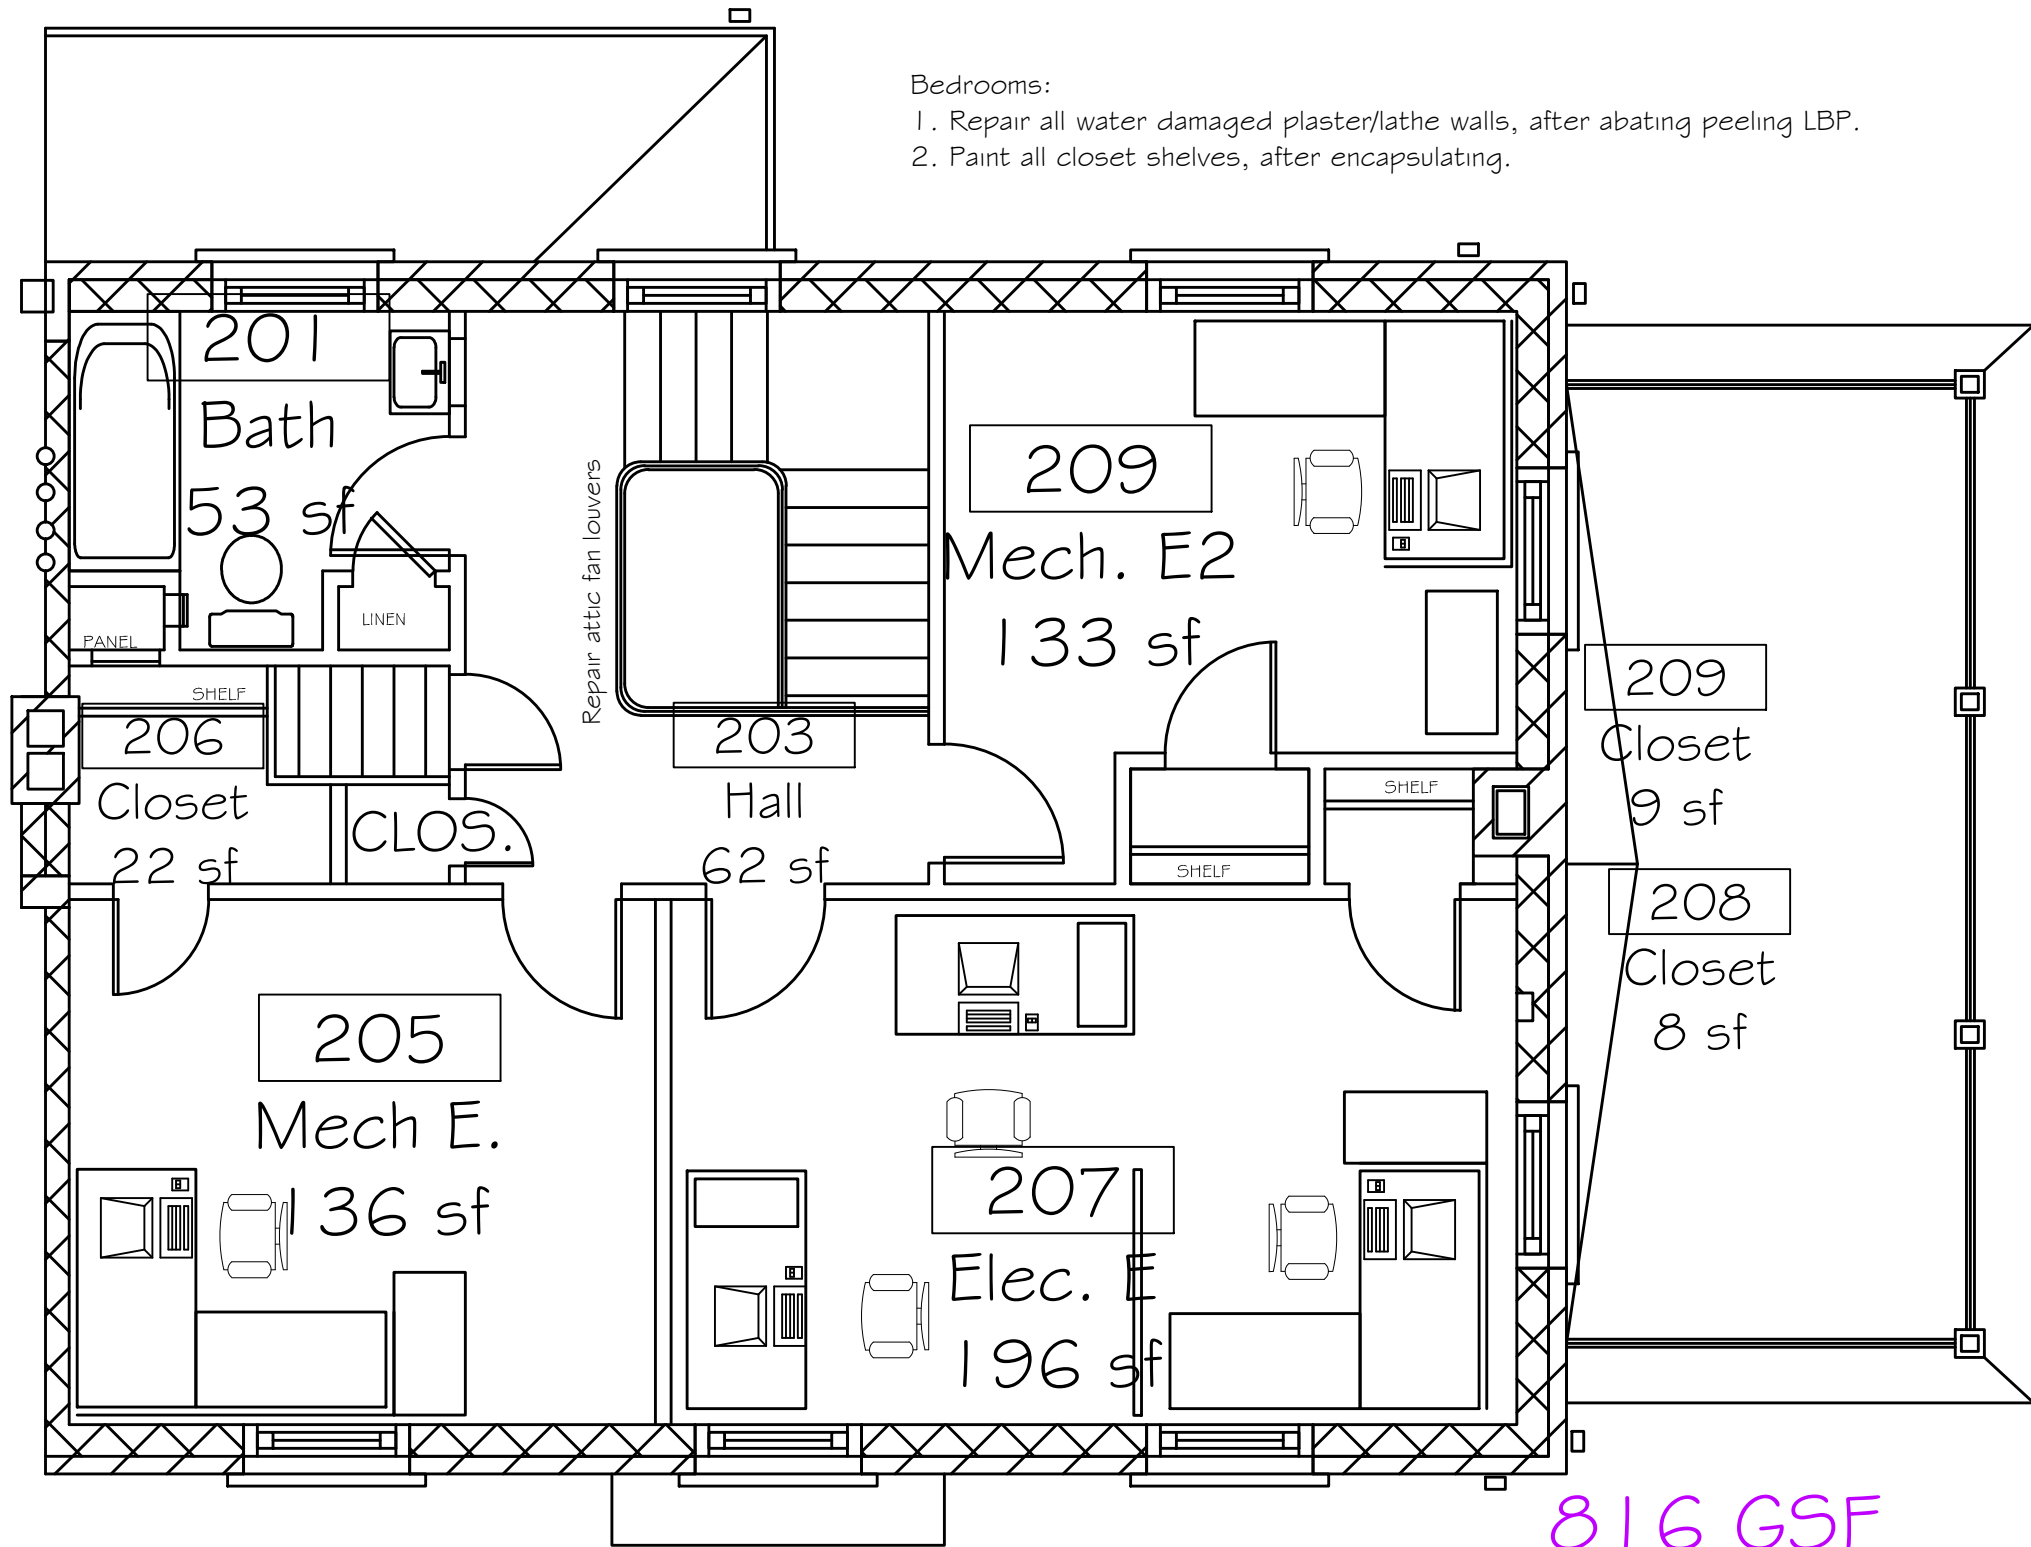

1. Conduct a thorough cleaning of all interior window sills and troughs, throughout the building.
2. Remove only peeling, flaking, and "alligator" cracking lead based paint (LBP) throughout the quarters.
3. Prepare walls, wood, and trim for paint. The surface to be coated must be clean, sound, dry and free of dirt.
4. Encapsulate paint every painted surface in the building with as ASTM E 1795-04 conforming compound.
5. Paint all encapsulated surfaces with color selected by Chief of Engineering
6. Reinforce sturdiness of handrails. Any components of the stairs and handrails that are stained shall be refinished.
7. Remove and dispose of all radiators in the residence, taking care not to damage floors. Patch holes.
8. Refinish wood floors throughout the residence. Stain a natural color and coated with poly urethane.
9. Texture walls and ceilings with a knock down finish throughout.

Notes and/or Revisions:	Date

CUSTOM VA FORM 08-6231B, APR 2009

Approved: VHSO Associate Director
Approved: Engineering Service Chief

Project Title
Renovate Quarters 7A for Engineering Service Offices
One inch or not to scale !
0 1

Scale:
1/4" = 1'-0"

Drawing Title
SECOND FLOOR PLAN
Location
VA Healthcare Sys. of the Ozarks
Checked
ENG
Drawn
JCH
Date
3/19/12

Project Number
564-12-120
Building Number
Q7A
Drawing Number
AS102
Sheet
3 of 10

Engineering Service

**VETERANS HEALTH CARE SYSTEM
OF THE OZARKS**