

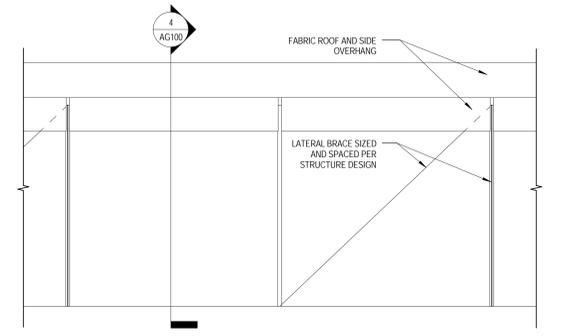


**CONSTRUCTION PHASE NOTES:**


1. PRIOR TO START OF INTERIOR RENOVATIONS, GENERAL CONTRACTOR TO PROVIDE APPROXIMATELY 500LF OF TEMPORARY COVERED WALKWAY IN LOCATIONS SHOWN ON PLAN. WHEN OWNER OCCUPIES RENOVATED SPACE, CONTRACTOR SHALL REMOVE WALKWAY, COVER, AND SUPPORTING CONSTRUCTION AND RESTORE GROUNDS TO SAME CONDITIONS FOUND AT INSTALLATION. REFER TO DETAILS IN THIS PAGE FOR GENERAL CONFIGURATION AND DIMENSIONS OF WALKWAY AND COVER. STRUCTURE AND COVERING SHALL BE DESIGNED BY A PROFESSIONAL ENGINEER LICENSED TO PRACTICE IN THE STATE OF WEST VIRGINIA TO WITHSTAND WIND LOADS UP TO 100mph. PRIOR TO INSTALLATION, CONTRACTOR SHALL SUBMIT FOR APPROVAL DESIGN DETAILS, SAMPLE OF CANOPY MATERIAL FOR COLOR SELECTION BY OWNER, AND CALCULATIONS SIGNED AND SEALED BY THE ENGINEER.
2. GENERAL CONTRACTOR SHALL VERIFY LOCATION AND CONDITION OF EXISTING ENTRANCE DOORS. REMOVE ANY PANIC HARDWARE AND EXIT SIGNS AND PROVIDE AUTOMATIC DOOR OPERATOR. CONTRACTOR TO RESTORE DOORS AND SIGNAGE TO SAME CONDITIONS FOUND AT START OF CONSTRUCTION.
3. PROVIDE OPENING FOR TEMPORARY ACCESS DOOR WITH AUTOMATIC DOOR OPERATOR.
4. CONTRACTOR SHALL MODIFY EXISTING CURB TO ACCOMMODATE AN ABAS COMPLIANT HANDICAP ACCESS RAMP. RESTORE CURB AND GROUNDS TO SAME CONDITIONS FOUND AT START OF CONSTRUCTION AFTER COVERED WALKWAYS IS REMOVED.

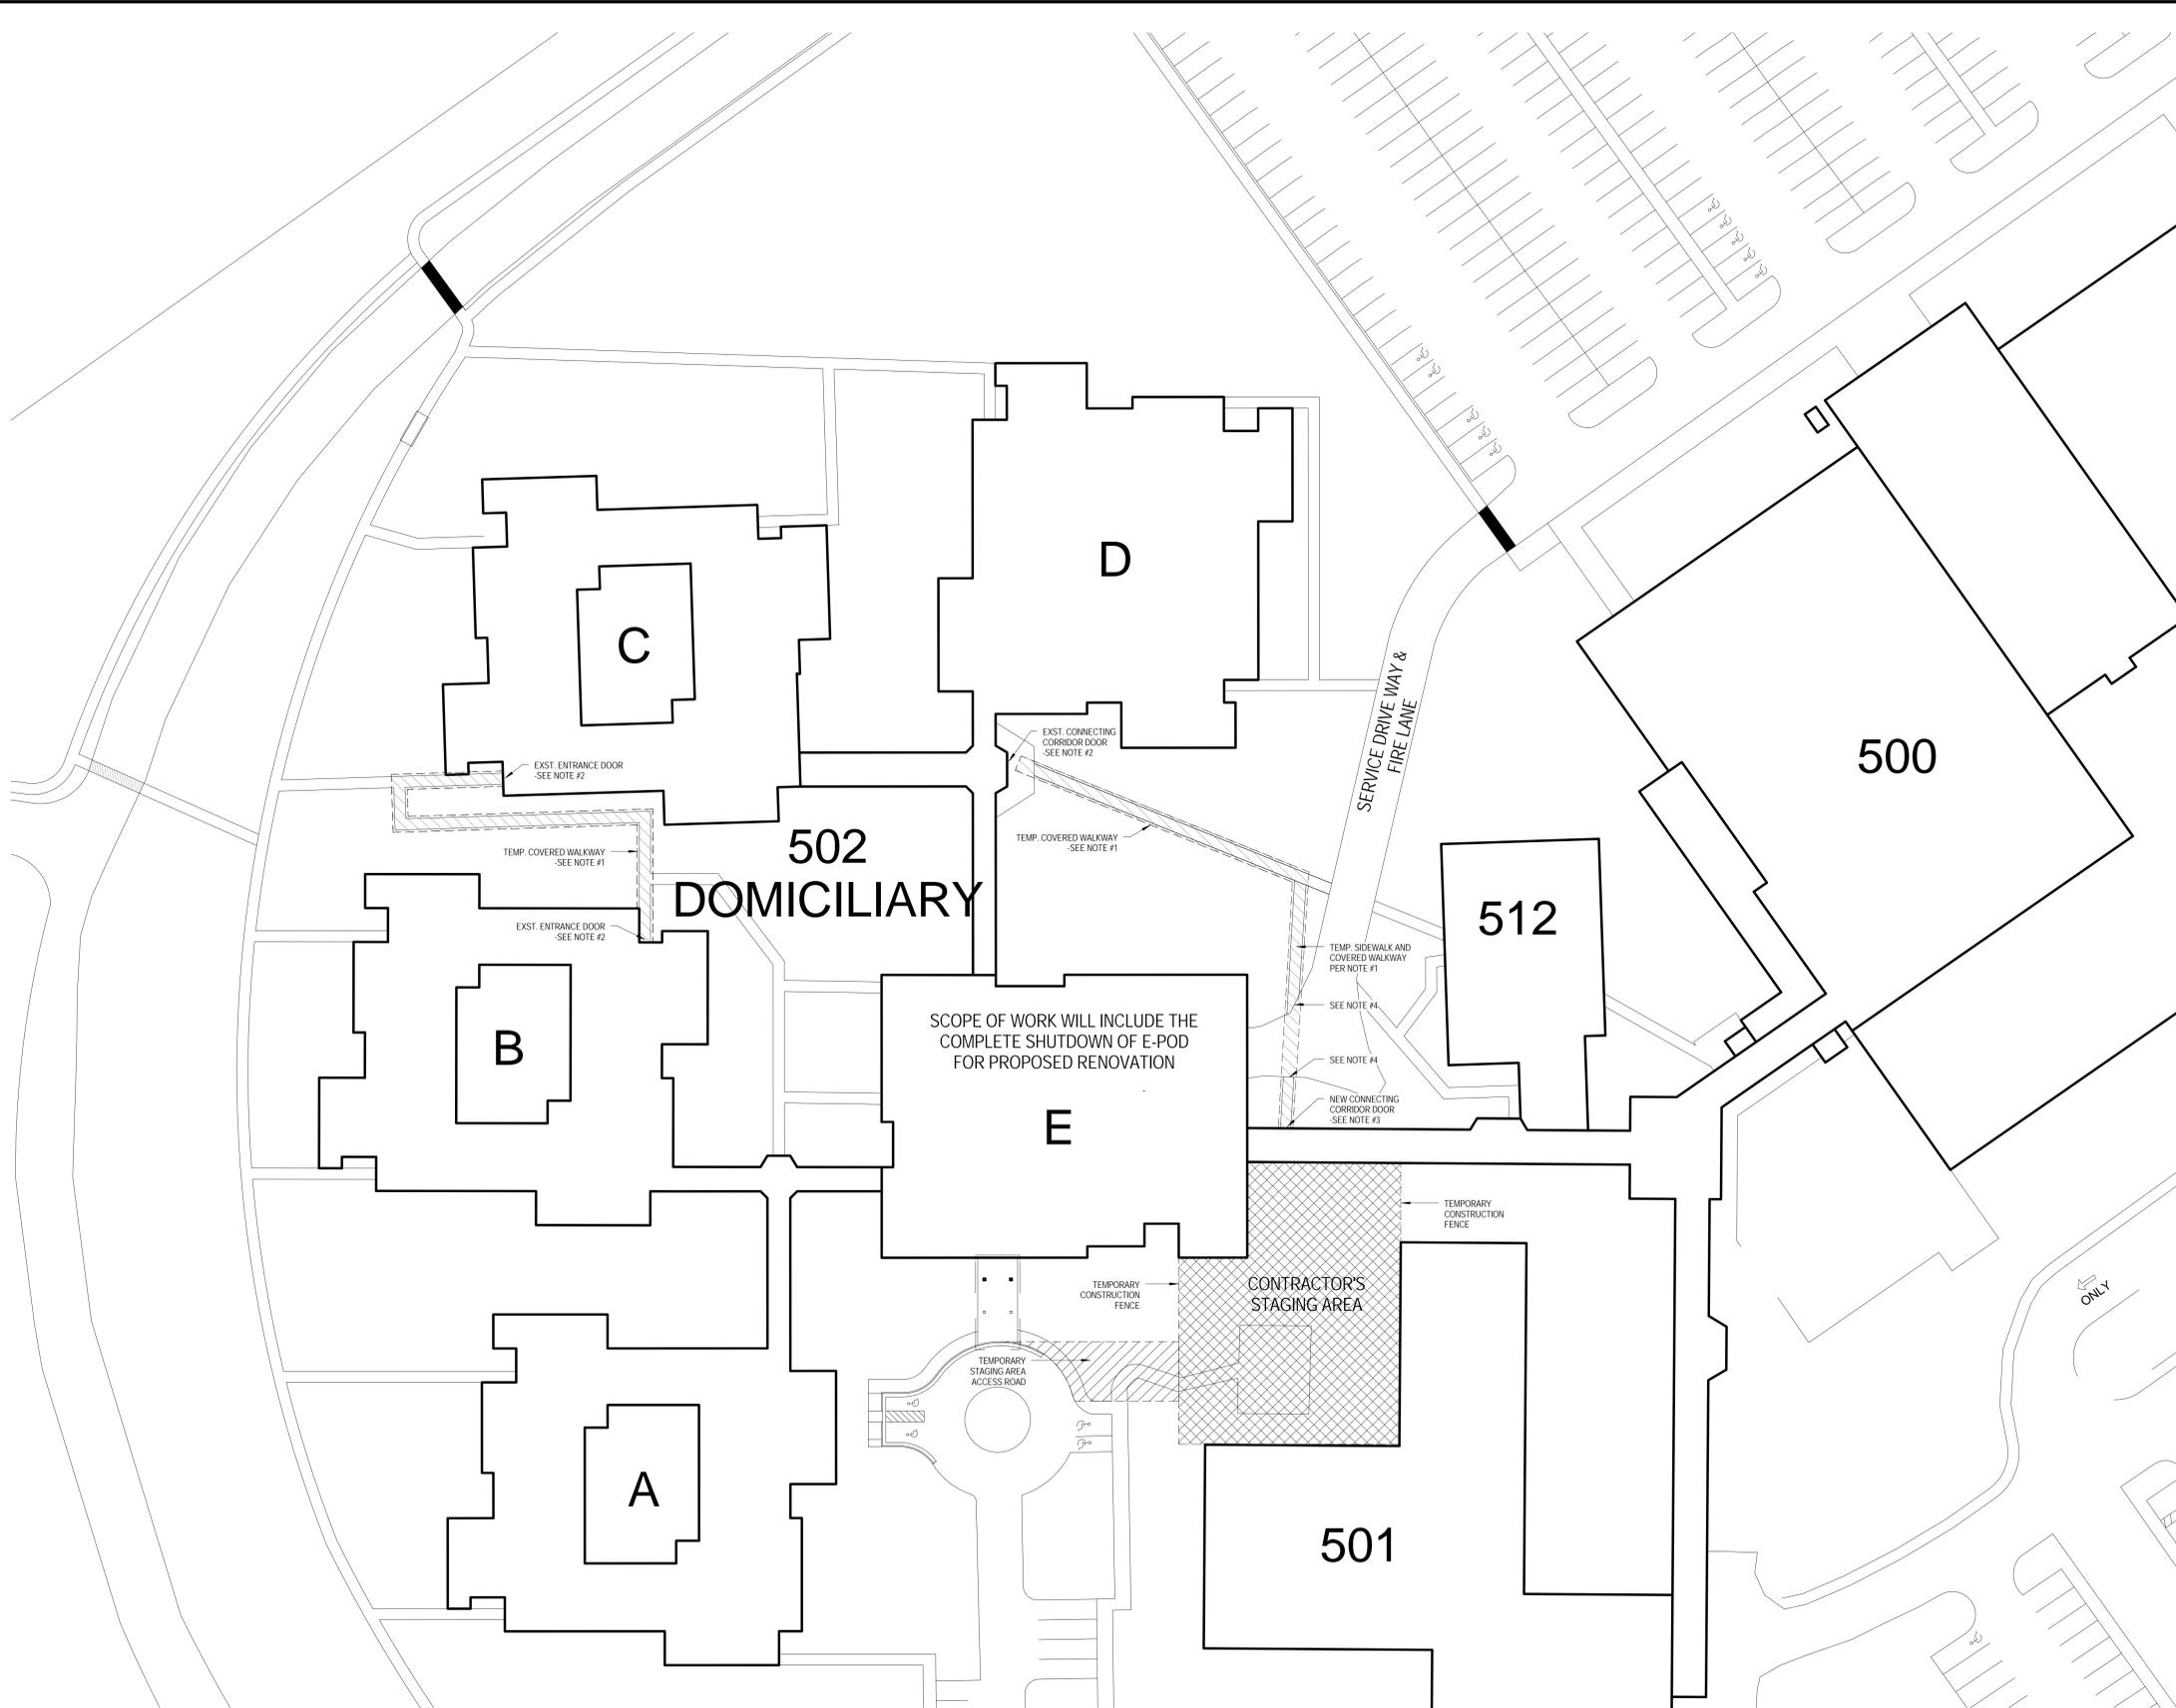

2 TEMPORARY WALKWAY ELEVATION  
3/8" = 1'-0"

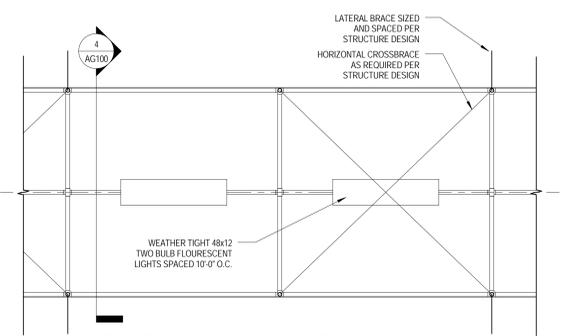

3 TEMPORARY WALKWAY RCP  
3/8" = 1'-0"

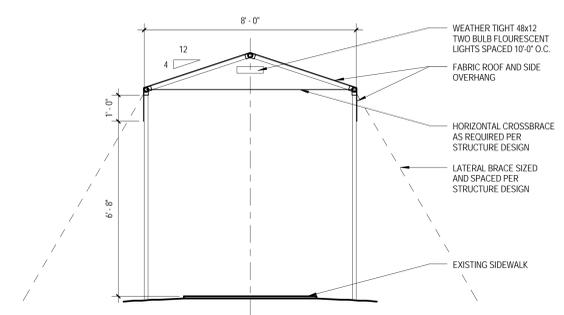

4 TEMPORARY WALKWAY SECTION  
3/8" = 1'-0"

1 CONSTRUCTION PHASE - SITE PLAN  
1/32" = 1'-0"

**ARCHITECT / ENGINEERS:**

**Oudens Knoop Knoop + Sachs Architects**  
2 Wisconsin Circle / Suite 820  
Chevy Chase, MD 20815-7003  
Tel: (301) 718-0080  
Fax: (301) 718-9520

**HENRY ADAMS**  
Consulting Engineers  
Mechanical Electrical & Plumbing Engineers

**Henry Adams, LLC**  
Consulting Engineers  
600 Baltimore Avenue  
Baltimore, MD 21204  
Tel: (410)296-6500  
Fax: (410)296-3156

**Woods Peacock Engineering Consultants**  
Halifax Office Park  
5250 Cherokee Avenue, Suite 420  
Alexandria, VA 22312-2052  
Tel: (703) 658-4400  
Fax: (703) 658-4404

**Patton Harris Rust & Associates**  
**A Pennoni Company**  
117 East Piccadilly Street, Suite 308  
Winchester, VA 22601-5002  
Tel: (540) 667-2139  
Fax: (540) 665-0493

Stamp/Seal

Drawing Title  
**CONSTRUCTION PHASE - SITE PLAN**

Approved: Project Director

Project Title  
**BUILDING 502 E WING RENOVATION**

Location  
**MARTINSBURG, WV**

Date  
**01/20/12**

Checked  
Checker

Drawn  
Author

VA Project Number  
**613-12-101**

Building Number  
**502**

Drawing Number  
**AG100**

Office of  
Construction  
and Facilities  
Management



100% Construction Documents Submission	02/24/12
95% Construction Documents	02/10/12
60% Design Development	01/20/12
Schematic Design	11/30/11
Issuances:	Date