
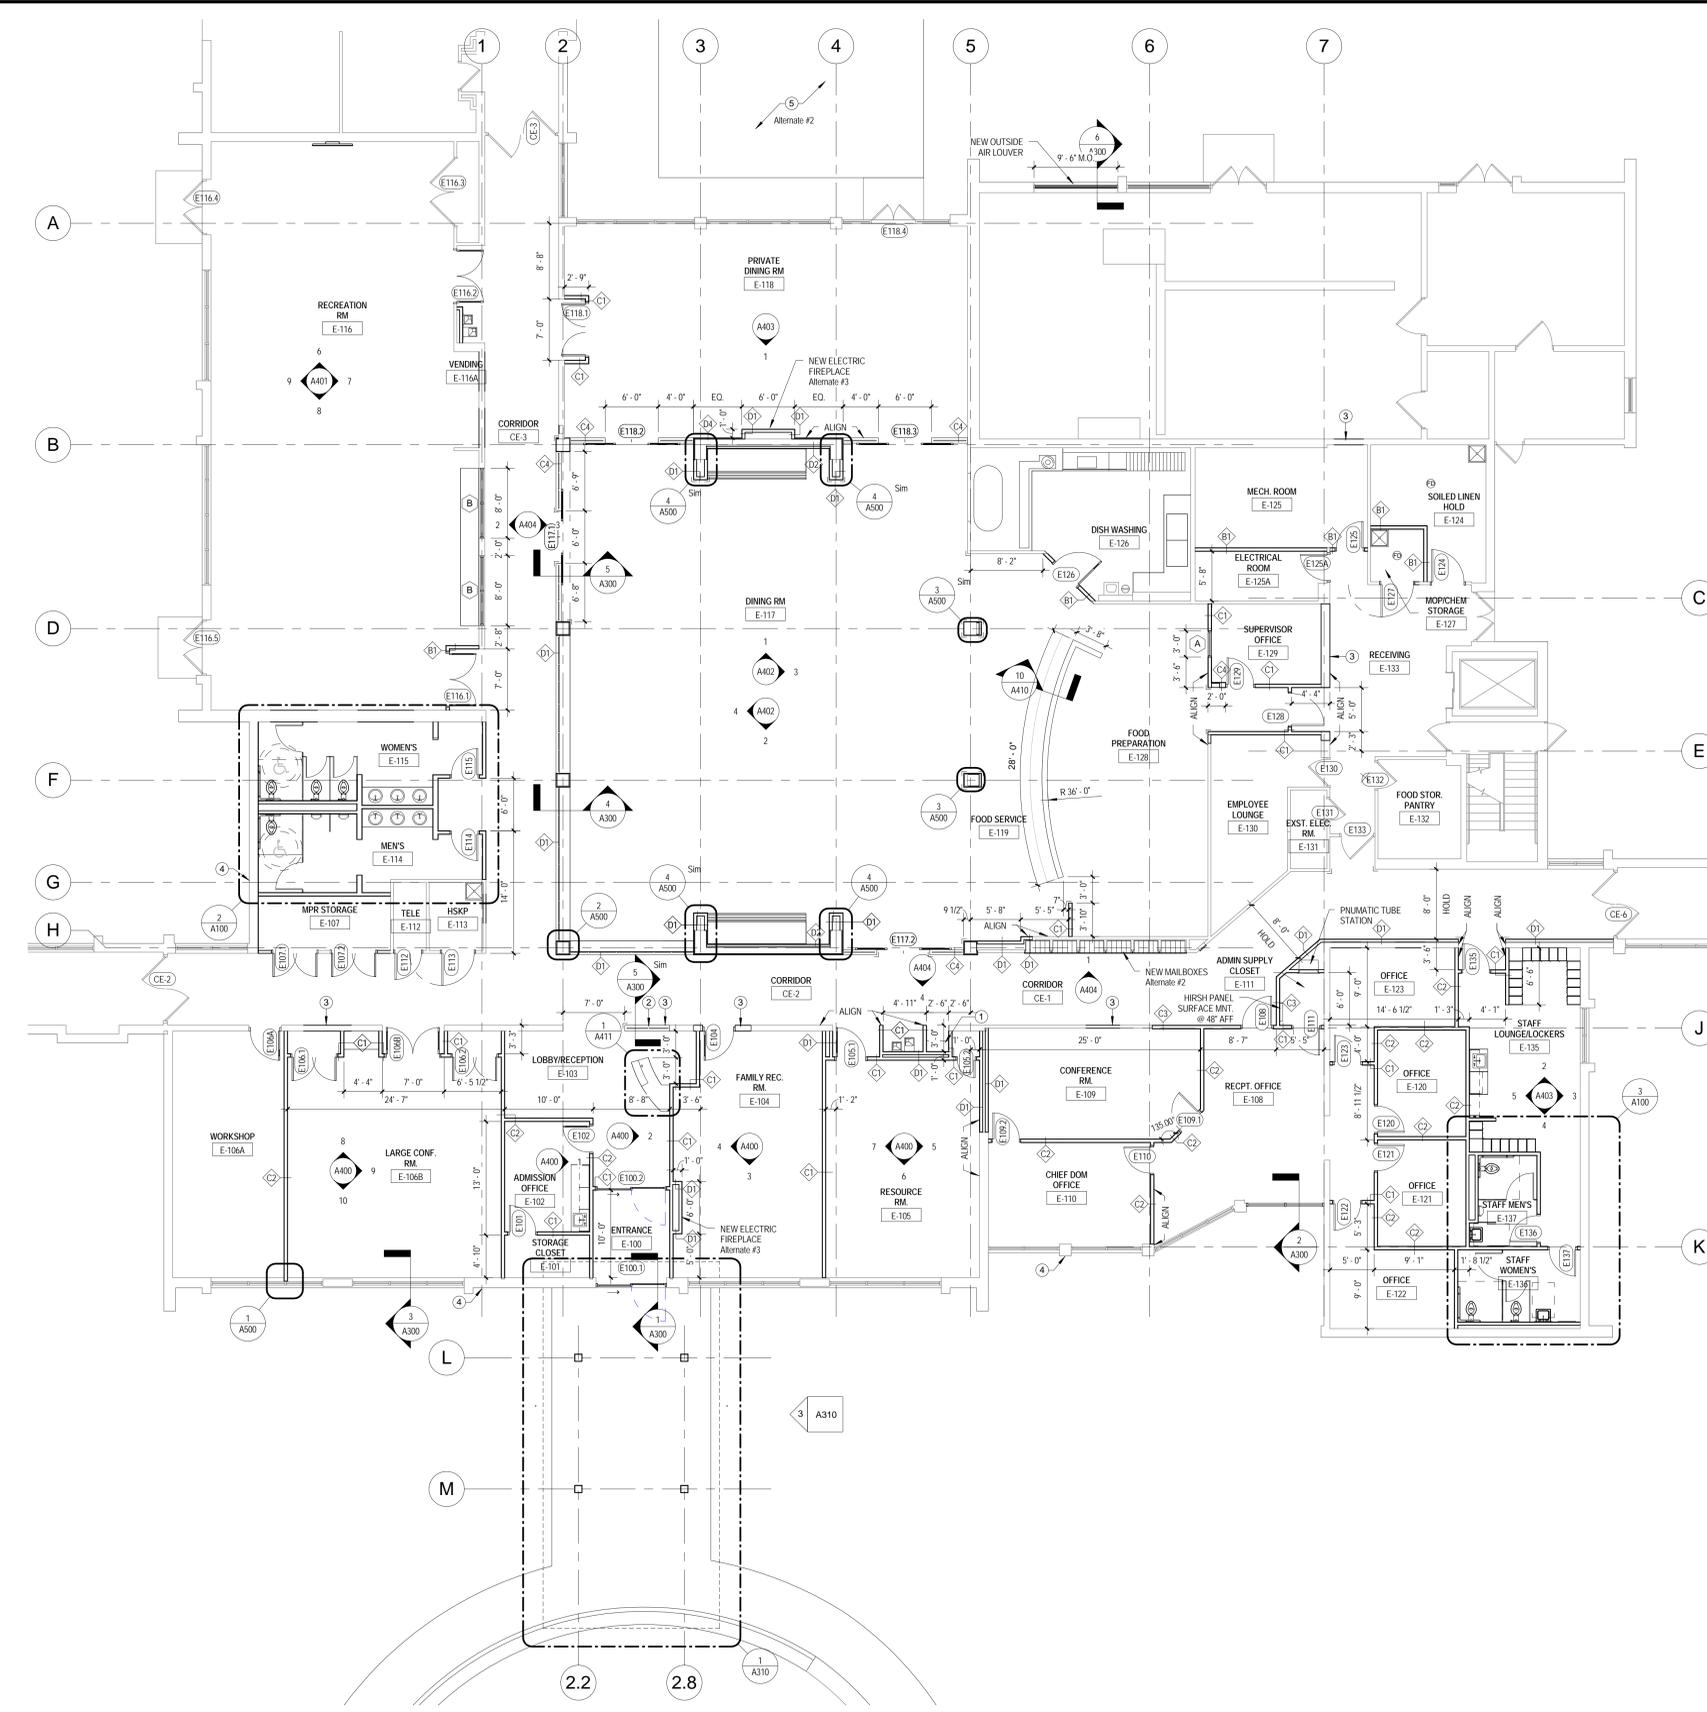
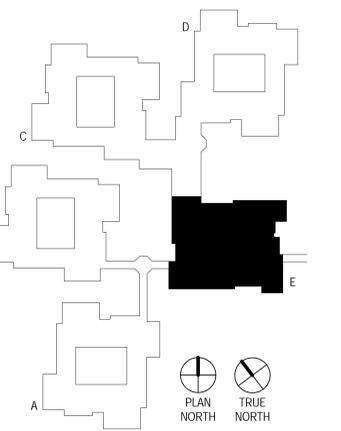
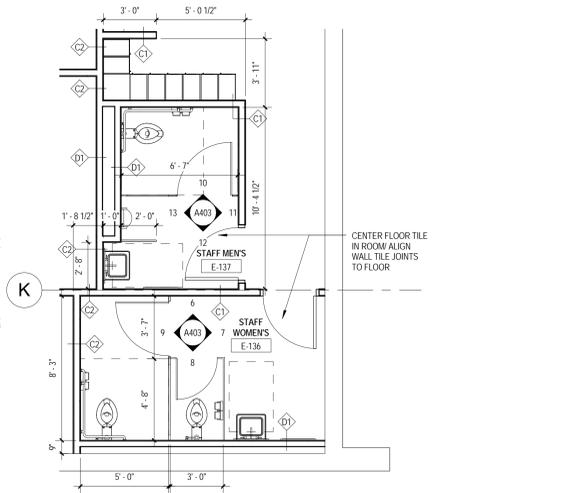


GENERAL ARCHITECTURAL NOTES:

- A. GENERAL CONTRACTOR SHALL VERIFY ALL DIMENSIONS AND EXISTING CONDITIONS AND NOTIFY THE CONTRACTOR OF ANY DISCREPANCIES PRIOR TO COMMENCING WORK. ANY EXISTING IN PLACE CONDITIONS THAT WOULD AFFECT THE EXECUTION OF WORK SHALL BE BROUGHT TO THE ATTENTION OF THE CONTRACTOR PRIOR TO COMMENCING THE WORK.
- B. ALL DIMENSIONS GIVEN ON PLANS ARE FROM FINISHED FACE TO FINISHED FACE UNLESS OTHERWISE NOTED. DIMENSIONS ARE NOT ADJUSTABLE WITHOUT THE APPROVAL OF THE ARCHITECT AND/OR PROJECT OFFICER UNLESS NOTED.
- C. ROOM NUMBERS SHOWN ARE FOR CONSTRUCTION PHASE ONLY. VAMC WILL ASSIGN FINAL ROOM NUMBERS TO SPACES. USE VAMC ASSIGNED NUMBERS FOR RECORD DRAWINGS, PANEL SCHEDULES AND OTHER PERMANENT DESIGNATIONS.
- D. GENERAL CONTRACTOR SHALL FURNISH AND INSTALL ADEQUATE BLOCKING IN WALLS AS REQUIRED TO SUPPORT WALL MOUNTED ITEMS. COORDINATE WITH EQUIPMENT AND FURNISHINGS PLANS.
- E. GENERAL CONTRACTOR SHALL PROVIDE PROTECTION OF EXISTING FINISHES AND/OR GOVERNMENT PROPERTY DESIGNATED TO REMAIN OR BE SALVAGED. THE CONTRACTOR SHALL RESTORE TO ORIGINAL CONDITIONS ANY AREAS OR FINISHES DAMAGED BY HIS WORK, AT HIS OWN EXPENSE. CONTRACTOR SHALL REMOVE MEANS OF PROTECTION AT THE END OF THE PROJECT.
- F. GENERAL CONTRACTOR SHALL TAKE ALL REASONABLE CONTROL AND PRECAUTION TO ELIMINATE DUST, NOISE AND ODORS FROM PREMISES AND TO COORDINATE CONSTRUCTION OF THE WORK TO MINIMIZE THE DISRUPTION AND HAZARD TO OCCUPANTS, PROPERTY, ETC.
- G. GENERAL CONTRACTOR SHALL PATCH OPENINGS LEFT BY REMOVAL OF DUCTWORK, PIPING, CONDUIT AND OTHER DEMOLITION WORK. MAINTAIN INTEGRITY OF FIRE AND SMOKE PARTITIONS.
- H. CONSTRUCTION WORK WHICH INVOLVES EXCESSIVE NOISE OR VIBRATION THAT WILL DISRUPT THE BUILDING OCCUPANTS SHALL BE PERFORMED BETWEEN THE HOURS OF 6:30 AM & 7:00 PM AND ON WEEKENDS.
- I. THE GOVERNMENT SHALL MAINTAIN FULL OCCUPATION OF THE BUILDING, INCLUDING AREAS ADJACENT TO THOSE INVOLVED IN THIS CONTRACT. THE CONTRACTOR SHALL SCHEDULE ANY WORK IMPACTING ON OCCUPIED AREAS WITH THE PROJECT OFFICER AND USER.
- J. THE CONTRACTOR WILL NOT BE ALLOWED ANY STORAGE AREA OTHER THAN THE LIMITS OF CONSTRUCTION. THE CONTRACTOR SHALL COORDINATE THE STORAGE OF THE MATERIALS AND HIS WORK EFFORT TO MINIMIZE THE DISRUPTION AND HAZARD TO PERSONNEL.
- K. INSTALL MOISTURE RESISTANT GYPSUM BOARD BEHIND ALL SINKS, IN LOCKER ROOMS AND IN LOCATIONS WITH CT FINISHES.
- L. UNLESS SHOWN OTHERWISE, PARTITION TYPES SHALL BE CONTINUOUS IN THE SAME PLANE, FROM ONE CONDITION TO THE NEXT - ABOVE OR BELOW OPENINGS, ETC.
- M. EXISTING PARTITIONS ARE 4" METAL STUDS. WALL TO MATCH EXISTING THICKNESS. PATCH EXISTING OR NEW WORK TO MATCH EXISTING ADJACENT FINISHES WHERE EXISTING FINISHES ARE TO REMAIN. NEW PARTITIONS MAY USE 3/8" STUDS.
- N. REFER TO SHEET (XXXX) FOR INTERIOR PARTITION TYPES.
 - O. REFER TO SHEET (XXXX) FOR DOOR SCHEDULE.
 - P. REFER TO SHEET (A0100) FOR EQUIPMENT PLAN.
 - Q. REFER TO SHEET (K100) FOR KITCHEN EQUIPMENT PLAN.

ARCHITECTURAL KEY NOTES:

1. NEW PAY PHONE
2. PARTIAL HEIGHT WALL
3. EXISTING MASONRY WALL. OPENINGS ARE TO BE FILLED WITH NEW MASONRY AND FINISH TO MATCH ADJACENT.
4. EXISTING WALL HYDRANT TO BE REMOVED, PATCH AND REPAIR.
5. EXTERIOR CONCRETE PAD

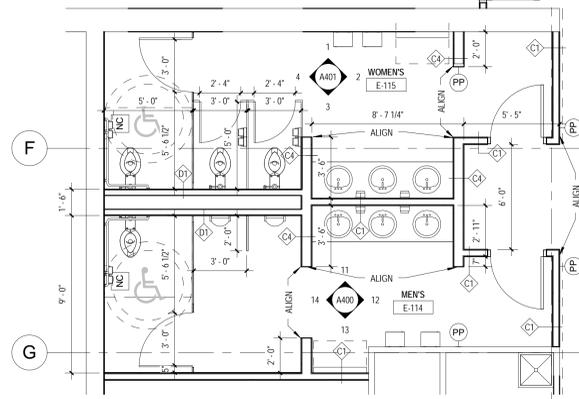

ARCHITECT / ENGINEERS:

Oudens Knoop Knoop + Sachs Architects
2 Wisconsin Circle / Suite 820
Chevy Chase, MD 20815-7003
Tel: (301) 718-0080
Fax: (301) 718-9520

HENRY ADAMS
Consulting Engineers
Mechanical Electrical & Plumbing Engineers

Henry Adams, LLC
Consulting Engineers
600 Baltimore Avenue
Baltimore, MD 21204
Tel: (410)296-6500
Fax: (410)296-3156

Woods Peacock Engineering Consultants
Halifax Office Park
5250 Cherokee Avenue, Suite 420
Alexandria, VA 22312-2052
Tel: (703) 658-4400
Fax: (703) 658-4404

Patton Harris Rust & Associates
A Pennoni Company
117 East Piccadilly Street, Suite 308
Winchester, VA 22601-5002
Tel: (540) 667-2139
Fax: (540) 665-0493

100% Construction Documents Submission	02/24/12
95% Construction Documents	02/10/12
60% Design Development	01/20/12
Schematic Design	11/30/11
Issuances:	Date

Drawing Title GROUND FLOOR PLAN NEW WORK	Project Title BUILDING 502 E WING RENOVATION	VA Project Number 613-12-101	Office of Construction and Facilities Management
Approved: Project Director	Location MARTINSBURG, WV	Building Number 502	
	Date 02/24/12	Checked TOS, ROS	Drawn ROS
			Drawing Number A100
			Department of Veterans Affairs