



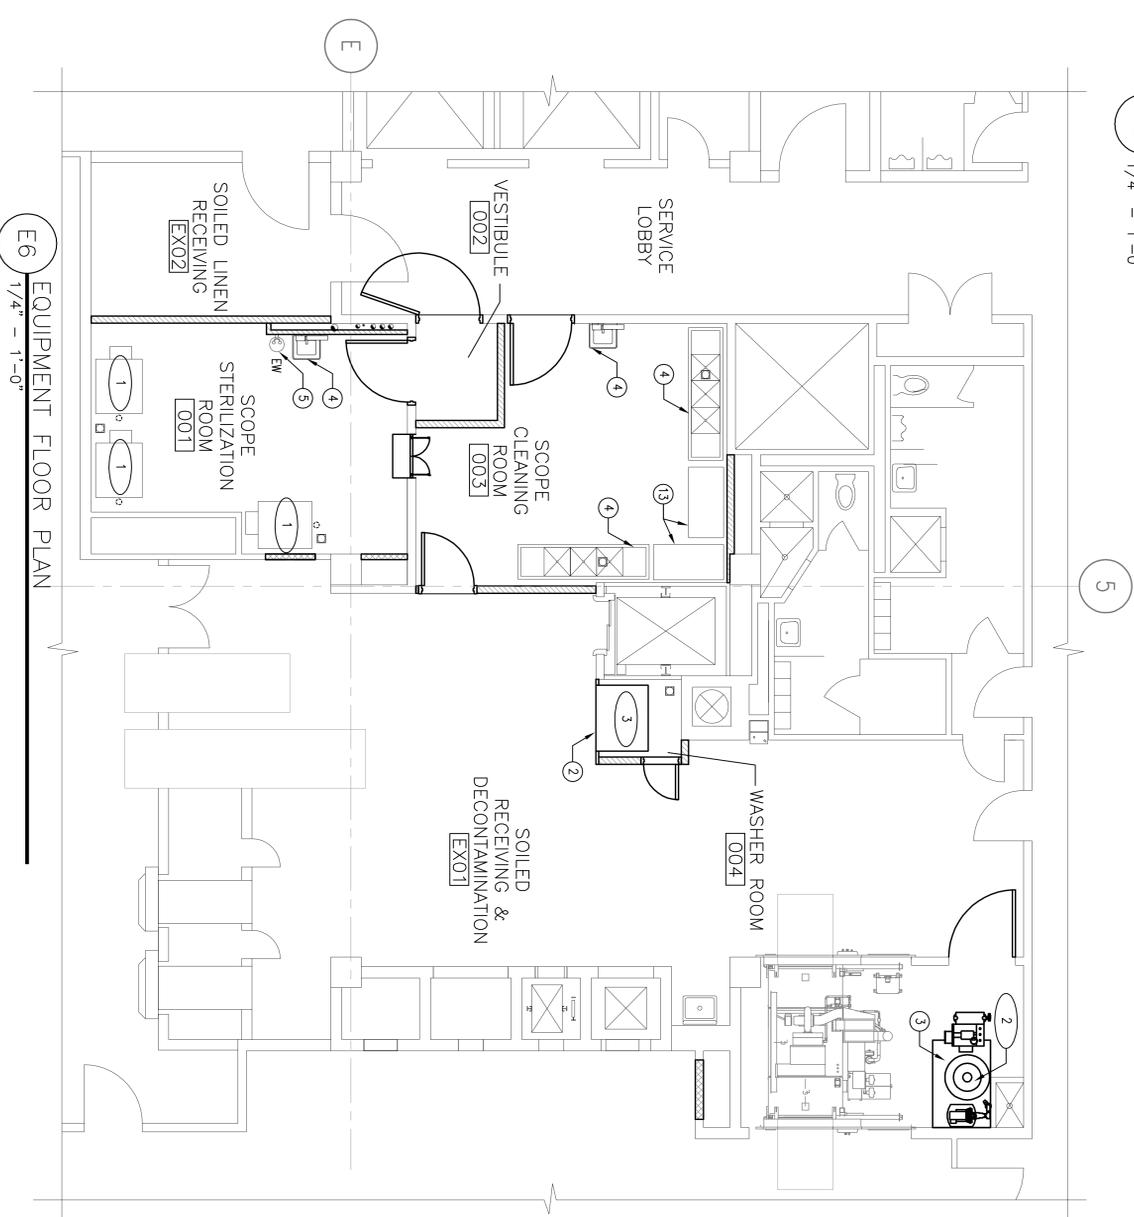

EQUIPMENT SCHEDULE										
EE#	EQUIPMENT NAME	MANUFACTURER	MODEL #	DIMENSIONS (IN)		WEIGHT (LBS)	HVAC	ELECTRICAL	PLUMBING	
				WIDTH	DEPTH	HEIGHT				
1	ADVANTAGE PLUS - ENDOSCOPE STERILIZER	MEDVATORS	ADVANTAGE	48	36	61	400	- X BTU/HR	240 VAC / 60 HZ	CW, DRAIN, CA, EXH AIR
2	RO WATER TREATMENT SYSTEM	GETINCE	HS-2400 FT	-	-	-	-	- X BTU/HR	115 VAC / 60 HZ	HW, CW, DRAIN
3	WASHER / DISINFECTOR	GETINCE	8666	44	36	73'-3/4	-	- X BTU/HR	-	HW, CW, PW, CA, S. DRAIN

A6 1/4" = 1'-0" EQUIPMENT SCHEDULE

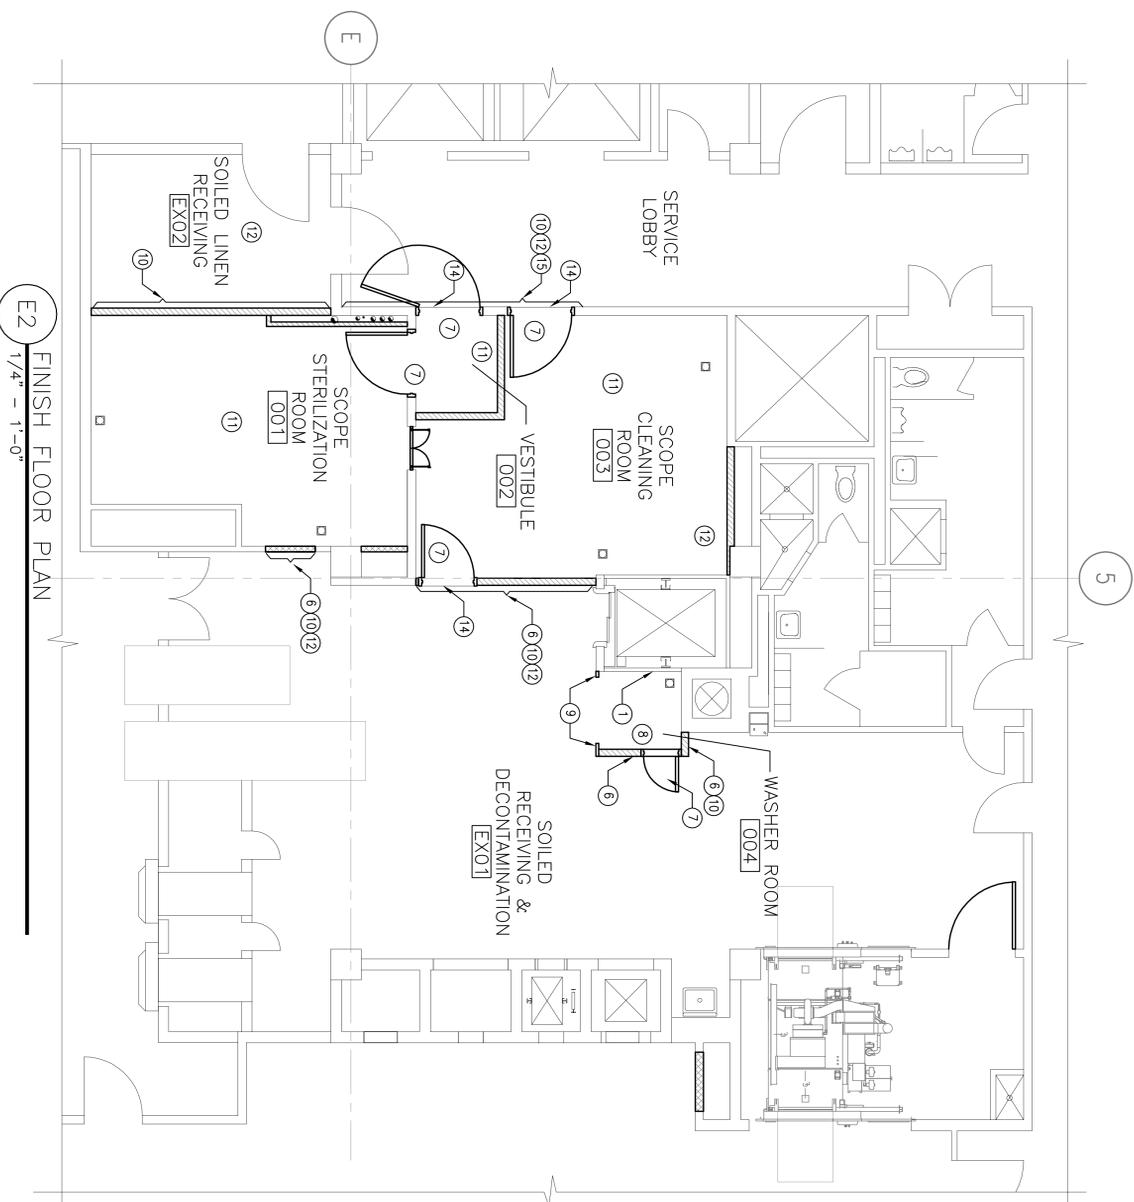

GENERAL NOTES:

- SHEET NOTES:**
- EXISTING FINISHES TO REMAIN.
 - REINSTALL EXISTING WASHER. PROVIDE ENCLOSURE AS INDICATED ON AS101.
 - REFER TO ENGINEERING DOCUMENTS FOR SERVICE CONNECTIONS.
 - NEW FINISHES TO BE MINIMIZED.
 - REQUIRED AT CEILING TO BE MINIMIZED.
 - INSTALL NEW SS SINKS. REFER TO PLUMBING.
 - INSTALL NEW ELEMASH. REFER TO PLUMBING.
 - INSTALL QUARRY TILE BASE TO MATCH EXIST.
 - PAINT DOOR AND FRAME (EP-2)
 - EXISTING QUARRY TILE FLOOR AND BASE TO REMAIN. PROVIDE NEW QUARRY TILE BASE AT EAST AND NORTH WALLS. SOUTH WALL TO BE RELOCATED S.S.
 - PAINT TO MATCH EXIST. ADJACENT (EP-1)
 - INSTALL NEW FINISHES. REFER TO SPECIFICATIONS FOR FINISH SCHEDULE.
 - MATCH EXISTING FINISHES WHERE AFFECTED BY DEMOLITION OR NEW WORK.
 - NEW 2' x 4' SS TABLES.
 - PROVIDE TRANSITION STRIP.
 - MODIFY AND REINSTALL WALL PROTECTION AT AREA OF NEW WORK AS REQUIRED.


LEGEND:

- DEMO WALL
- CMU INFILL
- TEMPORARY CONSTRUCTION BARRIER
- LIGHT FIXTURE
- SUPPLY DIFFUSERS
- EXHAUST DIFFUSERS
- ACCESS PANEL
- SPRINKLER HEAD (BEING MOUNTED)
- SMOKE DETECTOR (BEING MOUNTED)
- FLOOR DRAIN
- PARTITION TYPE

100% ISSUED FOR CONSTRUCTION
COMPLETION ITEM NO. 3
FULLY SPRINKLERED

Revision	Date

Dept. of Veterans Affairs
Medical Center
1670 Clairmont Road
Decatur, Georgia 30033

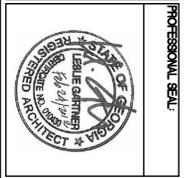

ARCHITECT/ENGINEERS:

Smith Carter ARCHITECTURE ENGINEERING PLANNING
1123 Zonolite Road, Suite 25, Atlanta, GA 30306

VETERAN ENGINEERING GROUP, INC.
4411 Suwanee Dam, Ste 230 Suwanee, GA 30024

ARCHITECTURAL FINISH FLOOR PLAN / EQUIPMENT PLAN / SCHEDULES

Approved Project Director

RENOVATION OF EXISTING STERILE PROCESSING SERVICE (SPS)

Location: **VAMC, DECATUR, GA**

Date: Feb 24, 2012

Checked: RH

Drawn: LK

Project Number: 509-10-113

Building Number: 1

Drawing Number: AF101

Date: 7 d 27

Office of Facilities Management
Department of Veterans Affairs

VA FORM 08-6231, OCT 1978