

**E2** PHASE 2  
1/4" = 1'-0"

**E6** PHASE 3  
1/4" = 1'-0"

 HATCH BOUNDARY INDICATES LIMITS OF WORK WITHIN EACH PHASE.


- GENERAL NOTES:**
1. THESE PLANS ARE GENERAL IN NATURE. CONTRACTOR IS RESPONSIBLE FOR REMOVING ALL ITEMS NECESSARY TO ACCOMPLISH WORK. SEE MECHANICAL, ELECTRICAL & PLUMBING DRAWINGS FOR ADDITIONAL WORK.
  2. INTERIM LIFE SAFETY MEASURES: THE AREA OF CONSTRUCTION SHALL BE COORDINATED WITH OWNER, INCLUDING BUT NOT LIMITED TO SAFETY BARRIERS AND SIGNAGE.
  3. PROVIDE CONSTRUCTION BARRIERS AND SIGNAGE AS INDICATED. REFER TO ASS01 FOR PARTITION TYPES.
  4. REFER TO MECHANICAL DRAWINGS AND SPECIFICATIONS FOR ADDITIONAL PHASE 1, 2, & 3 INFORMATION.
  5. COORDINATE ALL PHASING, WORK HOURS, AND RELATED WORK WITH OWNER.

- SHEET NOTES:**
1. PROVIDE CONSTRUCTION BARRIER PER ASS01
  2. PROVIDE TEMPORARY PLASTIC SHEET BARRIER AS REQUIRED FOR RENOVATION WORK.
  3. CEILING SHALL BE REMOVED AND REPLACED TO ACCOMMODATE SERVICE REPLACEMENT / RENOVATION FOR WASHER RELOCATION AND DUCTWORK.
  4. SEE MECHANICAL, PLUMBING, AND CIVIL NOTES FOR SERVICE RELOCATION AND RE-USE OF EXISTING TRASH CHUTE.
  5. CONSTRUCT NEW WALLS AS INDICATED ON AS102.
  6. CONSTRUCT NEW DOORS AS INDICATED ON AS102.
  7. PROVIDE CONSTRUCTION BARRIER DOOR MIN. 36" CLEAR.
  8. RELOCATE SERIES 86 WASHER AND UTILITIES PER AF101. REFER TO ENGINEERING DRAWINGS FOR SERVICE REQUIREMENTS.
  9. INSTALL FLOOR DRAIN.
  10. INSTALL NEW R.O. WATER SYSTEM. COORDINATE WITH OWNER.
  11. INSTALL PORTABLE COOLERS AND DEHUMIDIFIERS FOR TEMPORARY WORK IN CONTROLLED ENVIRONMENT.
  12. PROVIDE PORTABLE COOLERS AND DEHUMIDIFIERS FOR TEMPORARY WORK IN CONTROLLED ENVIRONMENT.

**LEGEND:**


	DEMO WALL
	OWU INFILL
	NEW GYP. WALL
	TEMPORARY CONSTRUCTION BARRIER
	LIGHT FIXTURE
	SUPPLY DIFFUSERS
	EXHAUST DIFFUSERS
	ACCESS PANEL
	SPRINKLER HEAD (BEING MOUNTED)
	SMOKE DETECTOR (BEING MOUNTED)
	FLOOR DRAIN
	PARTITION TYPE

**100% ISSUED FOR CONSTRUCTION  
COMPLETION ITEM NO. 3  
FULLY SPRINKLERED**

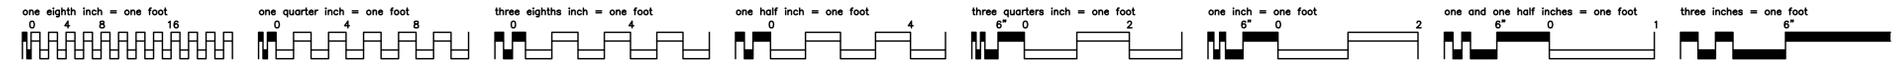

Revision	Date

**Dept. of Veterans Affairs  
Medical Center  
1670 Clairmont Road  
Decatur, Georgia 30033**

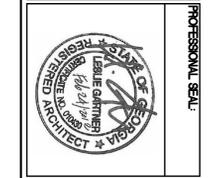

**ARCHITECT/ENGINEERS:**  
 **VETERAN ENGINEERING GROUP, INC.**  
 4411 Suwanee Dam, Ste 230 Suwanee, GA 30024  
**Smith Carter ARCHITECTURE ENGINEERING PLANNING**  
 1123 Zonolite Road, Suite 25, Atlanta, GA 30306

**PHASE 2 - PHASE 3  
FLOOR PLANS**

Approved Project Director

<b>Project Title</b> RENOVATION OF EXISTING STERILE PROCESSING SERVICE (SPS)	<b>Project Number</b> 509-10-113
<b>Location</b> VAMC, DECATUR, GA	<b>Building Number</b> 1
<b>Date</b> Feb 24, 2012	<b>Drawn</b> LK
<b>Checked</b> RH	<b>Dwg. No.</b> 5 d 27
<b>Project Number</b> AS101	

**Office of Facilities Management**  
 Department of Veterans Affairs