


E2 REFLECTED CEILING PLAN
1/4" = 1'-0"

E6 ARCHITECTURAL FLOOR PLAN
1/4" = 1'-0"

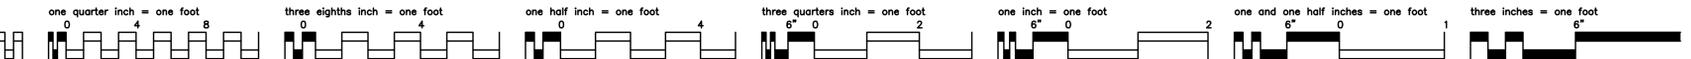

- GENERAL NOTES:**
1. THESE PLANS ARE GENERAL IN NATURE. CONTRACTOR IS RESPONSIBLE FOR REMOVING ALL ITEMS NECESSARY TO ACCOMPLISH WORK. SEE MECHANICAL, ELECTRICAL & PLUMBING DRAWINGS FOR ADDITIONAL WORK FOR PHASING PLANS. REFER TO MECHANICAL AND SPECIFICATIONS FOR ADDITIONAL PHASING INFO.
 2. REFER TO AF101 FOR EQUIPMENT AND FINISHES.
 3. REFER TO MECHANICAL FOR VAV AND EXHAUST FAN QUANTITIES AND LOCATIONS.
 4. REFER TO MECHANICAL FOR VAV AND EXHAUST FAN QUANTITIES AND LOCATIONS.
 5. NEW LOCATIONS OF SPRINKLER HEADS TO BE COORDINATED.

- SHEET NOTES:**
1. RELOCATED ACCESS PANEL.
 2. INSTALL NEW DOOR (HM) / FRAME. SEE ASS01 FOR SCHEDULE.
 3. INSTALL NEW PASS-THROUGH WINDOW / FRAME.
 4. NEW ENDOSCOPE EXHAUST. REFER TO MECHANICAL DRAWINGS.
 5. ENCLOSE EXISTING PIPES WITH FURNISH.
 6. ENCLOSE EXISTING PIPES WITH FURNISH.
 7. REMOVE EXISTING DOOR, PROVIDE NEW GND AND FILLER TO PATCH AND REPAIR AS REQUIRED.
 8. REFER TO ENGINEERING DWGS FOR UTILITY LOCATION AND CONNECTIONS IN WASHER ENCLOSURE.
 9. REFER TO AF101 FOR EQUIPMENT.
 10. INSTALL NEW DRAIN. REFER TO PLUMBING.
 11. PATCH, REPAIR AND PAINT AS REQUIRED IN AREAS OF NEW CONSTRUCTION / TIE-IN TO EXISTING.
 12. SEE AF101 FOR NEW FINISHES.

13. REUSE EXISTING SS. PANELS TO FINISH AROUND EQUIPMENT / PROVIDE MOISTURE RESISTANT GYP WALL WITH EPOXY PAINT AS INDICATED ON PARTITION TYPES.
14. PROVIDE SOFTFI.
15. RELOCATED WALL MOUNTED FIRE EXTINGUISHER.
16. RELOCATED AS NEEDED. COORDINATE WITH MECHANICAL DRAWINGS.


LEGEND:

	DEMO WALL
	ODU INFILL
	NEW GYP WALL
	TEMPORARY CONSTRUCTION BARRIER
	LIGHT FIXTURE
	SUPPLY DIFFUSERS
	EXHAUST DIFFUSERS
	ACCESS PANEL
	SPRINKLER HEAD (CEILING MOUNTED)
	SMOKE DETECTOR (CEILING MOUNTED)
	FLOOR DRAIN
	PARTITION TYPE

**100% ISSUED FOR CONSTRUCTION
COMPLETION ITEM NO. 3
FULLY SPRINKLERED**

Revision	Date

**Dept. of Veterans Affairs
Medical Center
1670 Clairmont Road
Decatur, Georgia 30033**

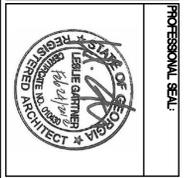

ARCHITECT/ENGINEERS:
VETERAN ENGINEERING GROUP, INC.
4411 Suwanee Dam, Ste 230 Suwanee, GA 30024
Smith Carter ARCHITECTURE ENGINEERING PLANNING
1123 Zonolite Road, Suite 25, Atlanta, GA 30306

ARCHITECTURAL FLOOR PLAN AND REFLECTED CEILING PLAN
Approved Project Director

Location	Project Title	Project Number
VAMC, DECATUR, GA	RENOVATION OF EXISTING STERILE PROCESSING SERVICE (SPS)	509-10-113
Date	Checked	Drawn
Feb 24, 2012	RH	LK
Dwg. No.	Project Number	Building Number
6 d d 27	AS102	1

**Office of Facilities Management
Department of Veterans Affairs**

VA FORM 08-4231, OCT 1978