


three inches = one foot  
one and one half inches = one foot  
three quarters inch = one foot  
one half inch = one foot  
three eighths inch = one foot  
one quarter inch = one foot  
one eighth inch = one foot

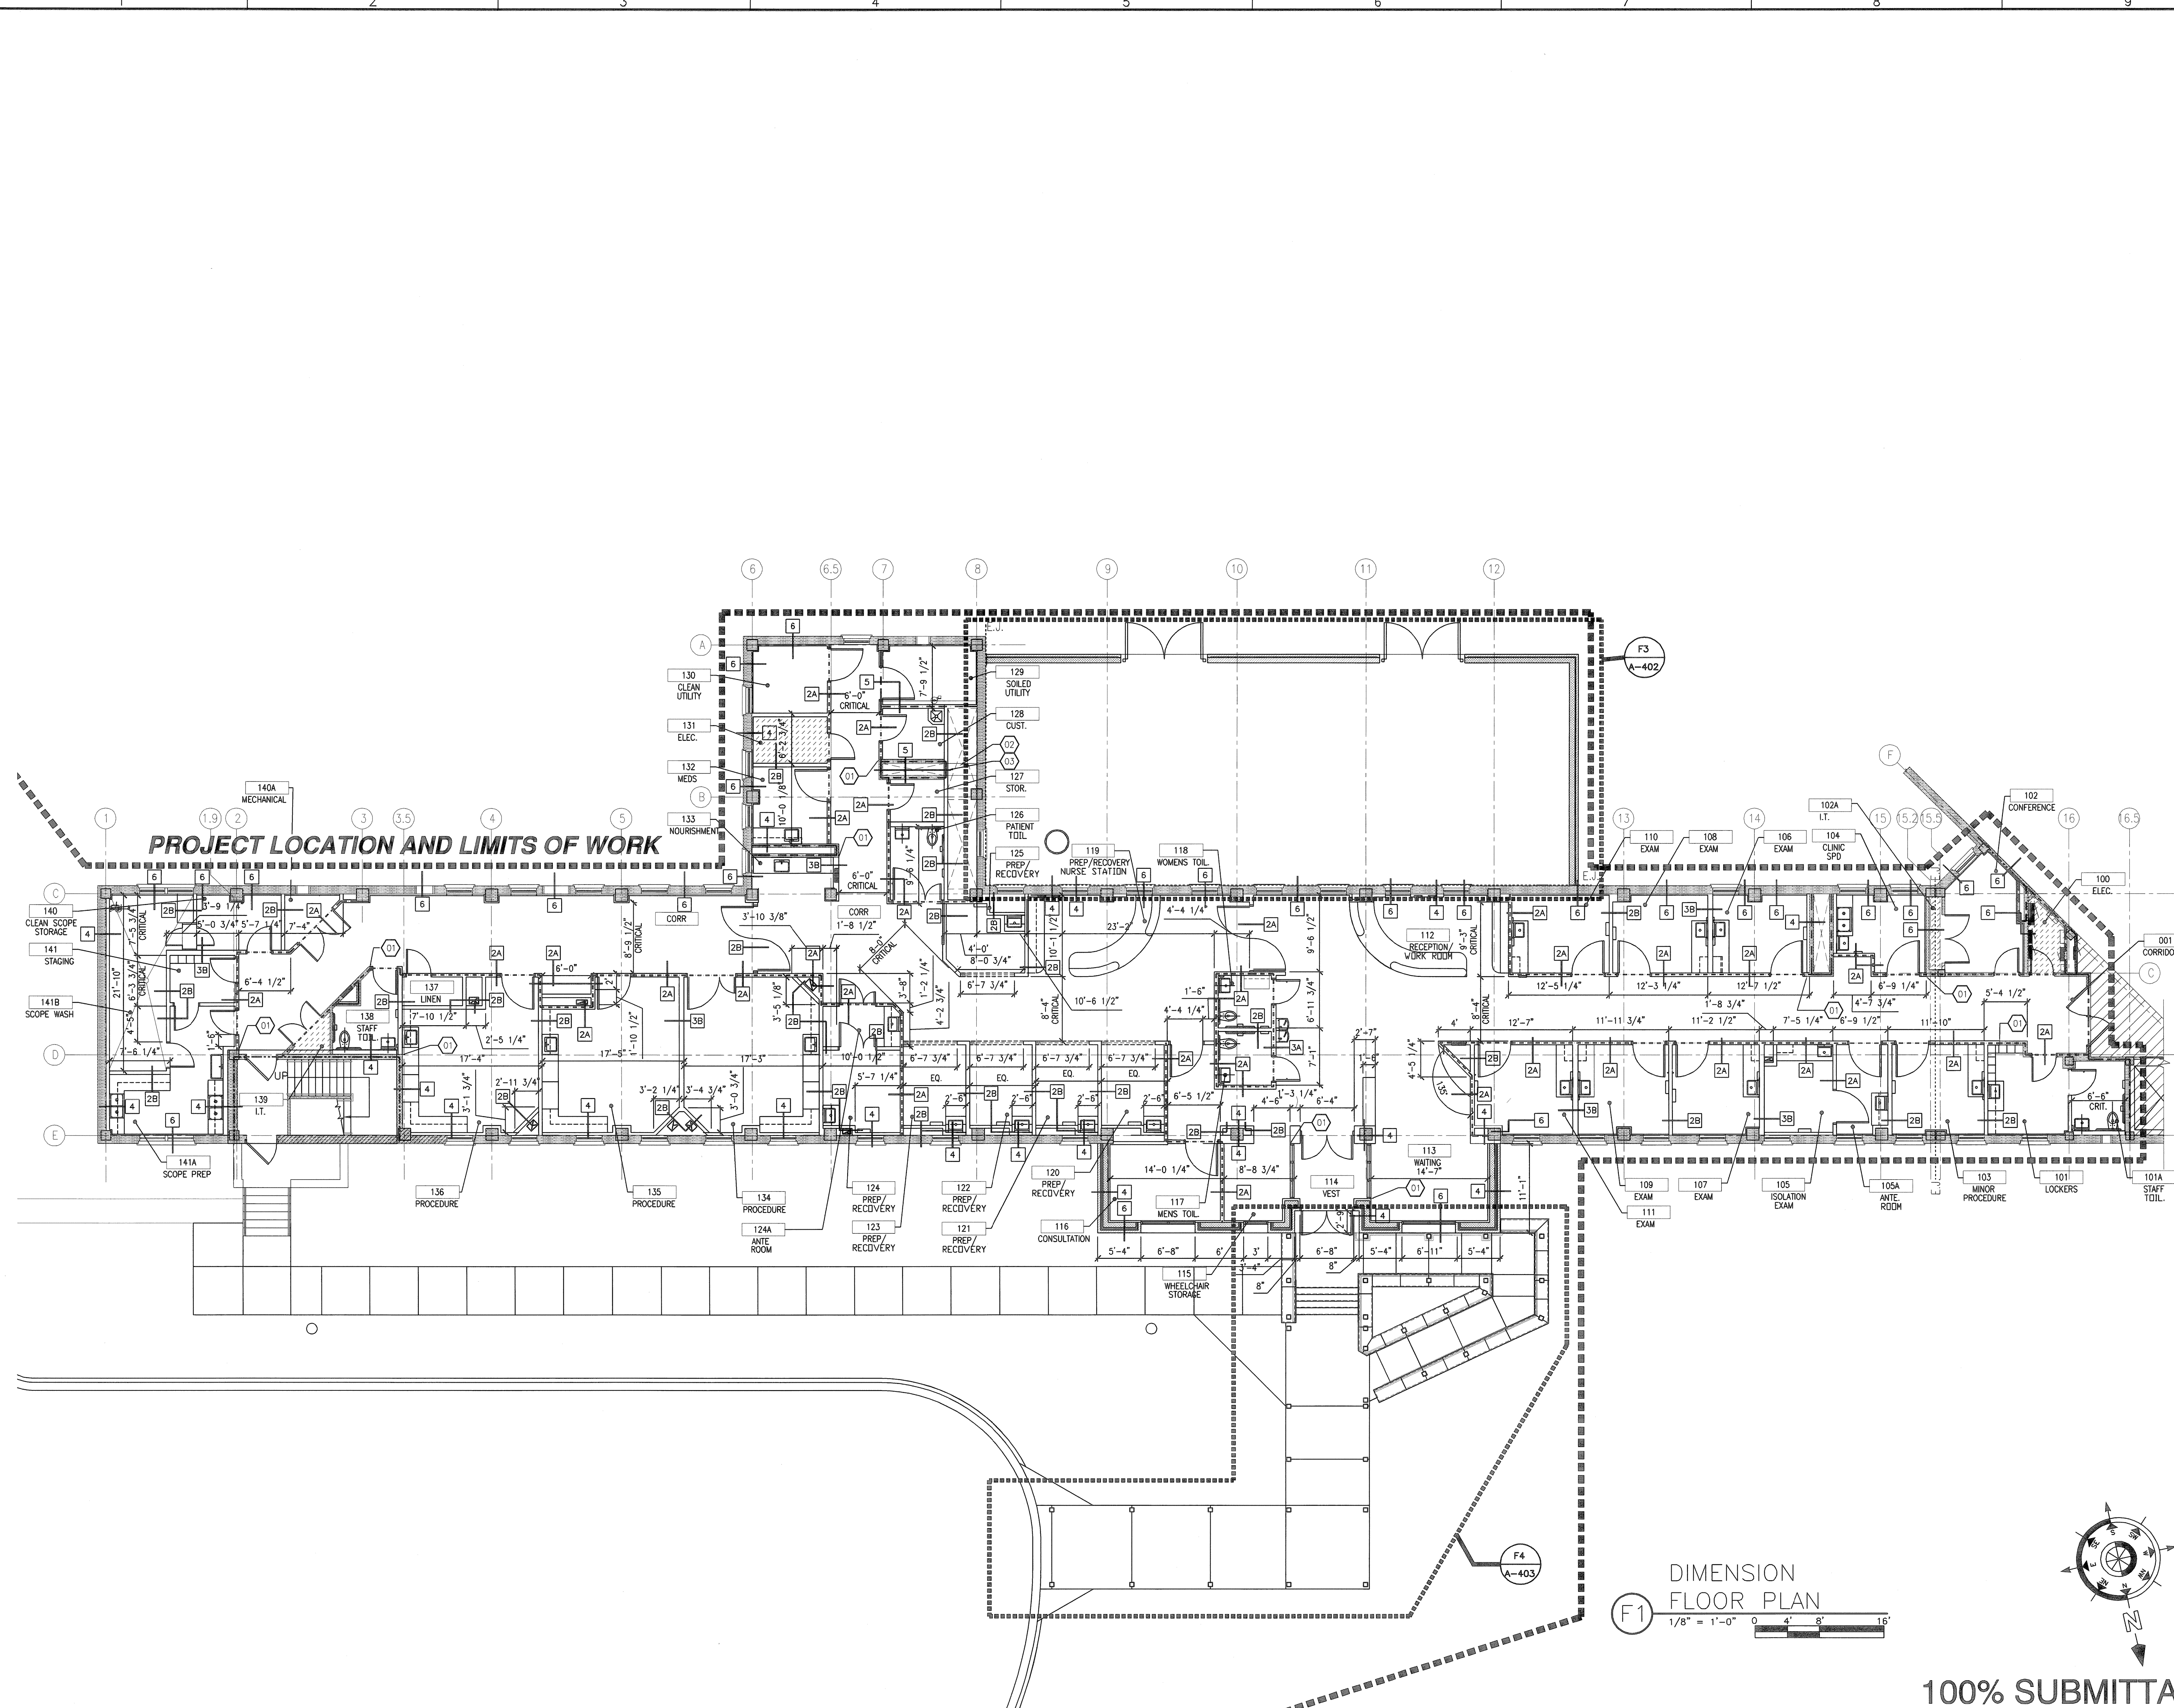

### GENERAL SHEET NOTES

A. ALL EXISTING EXTERIOR WALLS AND COLUMNS TO RECEIVE 5/8" GYPSUM BOARD ON 7/8" FURRING STRIPS. RUN GYPSUM BOARD 12" ABOVE CEILING, TYP. REFER TO PARTITION TYPES.

B. CONTRACTOR SHALL REFER TO EQUIPMENT PLANS PRIOR TO CONSTRUCTION OF PARTITIONS. ANY DISCREPANCIES BETWEEN EQUIPMENT INSTALLATION AND CONSTRUCTION DOCUMENTS SHALL BE COORDINATED WITH THE ARCHITECT AND COTR.

C. BLOCK CEMENTITIOUS LEVELING COMPOUND AT AREAS TO RECEIVE CERAMIC TILE. REFER TO DEMOLITION PLANS WHERE CEMENTITIOUS COMPOUND IS REQUIRED.

D. REFER TO A-102 FOR ELEVATION TAGS AND SECTIONS TAGS.

### SHEET KEYNOTES

01. ALIGN NEW WALL FINISH WITH EXISTING WALL.

02. FILL EXISTING FLOOR OPENING AND CEILING OPENING ABOVE WITH CONCRETE. TO MAINTAIN A CONTINUOUS FLOOR AND CEILING SURFACE IN NEW MECHANICAL CHASE. REFER TO D6/A-502 FOR EXISTING FLOOR SLAB PATCH DETAIL. REFER TO PLUMBING DRAWINGS FOR PENETRATION DETAILS.

03. NEW 1-HOUR RATED WALL TO ENCLOSE EXISTING PLUMBING CHASE. REFER TO PARTITION TYPE FOR WALL CONSTRUCTION. REFER TO PLUMBING DRAWINGS FOR PENETRATION DETAILS.

### COORDINATION DRAWINGS

THE MECHANICAL CONTRACTOR SHALL TAKE THE LEAD IN PREPARATION OF COORDINATION DRAWINGS. SUCH DRAWINGS SHALL BE ARRANGED AND DESIGNED THROUGH AND FROM COORDINATION WITH ALL OTHER MAJOR AND MINOR SUBCONTRACTORS AND THE GENERAL CONTRACTOR. PROVIDE PLAN VIEWS, SECTIONS AND ELEVATIONS AS REQUIRED TO FULLY COORDINATE ALL NEW WORK WITH ITSELF AND EXISTING CONDITIONS. DRAW TO SCALE (AT NOT LESS THAN 3/8" = 1'-0"). DRAWINGS SHALL SHOW, BUT NOT BE LIMITED TO: ALL WALL RATINGS; ALL DUCTWORK; ALL AIR DISTRIBUTION; MECHANICAL EQUIPMENT; MECHANICAL PIPING; FIRE PROTECTION PIPING; ALL PLUMBING PIPING; CABLE TRAYS (WITH ELEVATIONS NOTED); LIGHTING FIXTURES (WHEN CEILING MOUNTED); CEILING GRID AND CEILING HEIGHT; MAJOR BEAMS AND JOISTS (WITH ELEVATIONS MARKED); FIRE ALARM DEVICES AND SPEAKERS (WHERE CEILING MOUNTED); ELECTRICAL CONDUITS LARGER THAN 2-INCH DIAMETER; ELECTRICAL BUSWAY AND REQUIRED CLEARANCES; EQUIPMENT PROVIDED BY OTHERS THAT PROTRUDE INTO CEILING CAVITIES OR IMPEDE THE LOCATION OR ACCESS TO ABOVE CEILING PIPING, DUCTWORK OF OTHER EQUIPMENT. SECTIONS SHALL BE CUT THROUGH AREAS SHOWING MATERIALS AND SYSTEMS OF ALL CONTRACTS. IF THERE ARE ANY OUTSTANDING ISSUES THAT CANNOT BE RESOLVED, CONSULT WITH THE ARCHITECT AND/OR ENGINEER (THROUGH THE VA COTR) FOR GUIDANCE AND MAKE CORRECTIONS IN ACCORDANCE WITH DIRECTIONS GIVEN. IT IS IMPORTANT TO NOTE THAT FABRICATOR CANNOT BEAR UNTIL COORDINATION DRAWINGS HAVE BEEN APPROVED. ANY MATERIAL, EQUIPMENT, SYSTEMS, ETC., PROCUREMENT OR INSTALLATION COMMENCED PRIOR TO APPROVAL IS TAKEN AT THE CONTRACTORS OWN RISK AND MAY HAVE TO BE MODIFIED, MOVED AND/OR RECONFIGURED AT THE CONTRACTORS COST.

### TYPICAL SYMBOLS

--- EXISTING WALL, DOOR, WINDOW, MILLWORK, FIXTURE OR OTHER FIXTURE OR ASSEMBLY TO BE REMOVED

--- NEW WALL

--- SMOKE TIGHT WALL

--- 1-HOUR FIRE RATED WALL

--- 2-HOUR FIRE RATED WALL

--- 1 HOUR FIRE SMOKE RATED WALL

--- PROJECT LIMITS OF WORK

--- NO PIPING OR DUCTWORK SHALL BE ROUTED THROUGH ELECTRICAL AND/OR DATA ROOMS.

X PARTITION TYPE. SEE G-003 FOR DETAILS

### KEY PLAN

### 100% SUBMITTAL

Recommended Approvals:		Drawing Title		Project Title		Date	
1. MEDICAL DIRECTOR	6. OPERATIONS SERVICE LINE MANAGER	ARCHITECTURAL	RENOVATE 13A	June 10, 2011			
2. ASSOCIATE DIRECTOR	7. INFECTION CONTROL SAFETY MANAGER	DIMENSION	FOR ENDOSCOPY SUITE	Project Number			
3. CHIEF OF STAFF	8. SAFETY MANAGER	FLOOR PLAN		557-10-108			
4. ASSOC. DIRECTOR	9. GENERAL ENGINEER	FULLY SPRINKLERED		Drawn	MJF	Building Number	AutoCAD File Name
5. SERVICE LINE MGRS.	10. COTR			Checked		Reviewed	Const. Contract No.

Department of Veterans Affairs  
Medical Center  
1826 Veterans Blvd.  
Dublin, Ga. 31021

Architect/Engineer Address  
151 LOCUST STREET, SUITE #1  
AVONDALE ESTATES, GA 30002  
P 704.814.1325  
F 704.321.0833  
COPYRIGHT © 2011 HARRELL, SALTRICK & HOPPER, PC  
HSH PROJECT # 10004

Seal

REVISION NO.	REVISION DESCRIPTION	By	Date
1			
2			
3			
4			
5			
6			
7			
8			
9			
10			
11			
12			
13			
14			
15			
16			