

GENERAL SHEET NOTES

- A. REFER TO A-101 FOR DIMENSIONS.
- SHEET KEYNOTES**
01. NEW H.C. ACCESSIBLE RAMP
 02. NEW CONCRETE STAIR.
 03. NEW CONSTRUCTION TO MATCH EXISTING.
 04. NEW CONCRETE SIDEWALK.
 05. NEW CONCRETE CURB AND GUTTER.
 06. NEW ASPHALT PAVING.
 07. NEW PRE-ENGINEERED METAL CANOPY WITH INTEGRAL GUTTERS AND DOWNSPOUTS.
 08. NEW MASONRY SCREEN WALL.
 09. NEW CONCRETE SLAB AND EQUIPMENT PADS.
 10. DUCT ENCLOSURE AT FIRST FLOOR ONLY. SEE DETAIL 96/A-102.
 11. EXISTING FIRE STAIR.
 12. MED GAS ALARM PANEL, REFER TO PLUMBING DRAWINGS.
 13. MECHANICAL ISOLATION ALARM PANEL, REFER TO MECHANICAL DRAWINGS.
 14. EXISTING WINDOWS TO BE SEALED SHUT AND CONCEALED ON BUILDING INTERIOR WITH GYPSUM BOARD, SEE F1/A307.
 15. EXISTING WINDOW PREVIOUSLY SEALED SHUT.
 16. EXISTING WINDOW NOT TO BE SEALED SHUT.
 17. FILL EXISTING FLOOR OPENING AND CEILING OPENING ABOVE WITH CONCRETE TO MAINTAIN A CONTINUOUS FLOOR AND CEILING SURFACE IN NEW MECHANICAL CHASE. REFER TO 86/A-302 FOR EXISTING FLOOR SLAB PATCH DETAIL. REFER TO PLUMBING DRAWINGS FOR PENETRATION DETAILS.
 18. NEW 1-HOUR RATED WALL TO ENCLOSE EXISTING PLUMBING CHASE. REFER TO PARTITION TYPE FOR WALL CONSTRUCTION. REFER TO PLUMBING DRAWINGS FOR PENETRATION DETAILS.



COORDINATION DRAWINGS

THE MECHANICAL CONTRACTOR SHALL TAKE THE LEAD IN PREPARATION OF COORDINATION DRAWINGS. SUCH DRAWINGS SHALL BE ARRANGED AND DESIGNED THROUGH AND FROM COORDINATION WITH ALL OTHER MAJOR AND MINOR SUBCONTRACTORS AND THE GENERAL CONTRACTOR. PROVIDE PLAN VIEWS, SECTIONS AND ELEVATIONS AS REQUIRED TO FULLY COORDINATE ALL NEW WORK WITH ITSELF AND EXISTING CONDITIONS. DRAW TO SCALE (AT NOT LESS THAN 3/8" = 1'-0"). DRAWINGS SHALL SHOW, BUT NOT BE LIMITED TO: ALL WALL RATINGS; ALL DUCTWORK; ALL AIR DISTRIBUTION; MECHANICAL EQUIPMENT; MECHANICAL PIPING; FIRE PROTECTION PIPING; ALL PLUMBING PIPING; CABLE TRAYS (WITH ELEVATIONS NOTED); LIGHTING FIXTURES (WHEN CEILING MOUNTED); CEILING GRID AND CEILING HEIGHT; MAJOR BEAMS AND JOISTS (WITH ELEVATIONS MARKED); FIRE ALARM DEVICES AND SPEAKERS (WHERE CEILING MOUNTED); ELECTRICAL CONDUITS LARGER THAN 2-INCH DIAMETER; ELECTRICAL BUSWAY AND REQUIRED CLEARANCES; EQUIPMENT PROVIDED BY OTHERS THAT PROTRUDE INTO CEILING CAVITIES OR IMPEDE THE LOCATION OR ACCESS TO ABOVE CEILING PIPING, DUCTWORK OF OTHER EQUIPMENT. SECTIONS SHALL BE CUT THROUGH AREAS SHOWING MATERIALS AND SYSTEMS OF ALL CONTRACTS. IF THERE ARE ANY OUTSTANDING ISSUES THAT CANNOT BE RESOLVED, CONSULT WITH THE ARCHITECT AND/OR ENGINEER (THROUGH THE VA CTR) FOR GUIDANCE AND MAKE CORRECTIONS IN ACCORDANCE WITH DIRECTIONS GIVEN. IT IS IMPORTANT TO NOTE THAT FABRICATION CANNOT BEGIN UNTIL COORDINATION DRAWINGS HAVE BEEN APPROVED. ANY MATERIAL, EQUIPMENT, SYSTEMS, ETC., PROCUREMENT OR INSTALLATION COMMENCED PRIOR TO APPROVAL IS TAKEN AT THE CONTRACTORS OWN RISK AND MAY HAVE TO BE MODIFIED, MOVED AND/OR RECONFIGURED AT THE CONTRACTORS COST.

TYPICAL SYMBOLS

- EXISTING WALL, DOOR, WINDOW, MILLWORK, FIXTURE OR OTHER FIXTURE OR ASSEMBLY TO BE REMOVED.
- EXISTING WALL, DOOR, WINDOW, MILLWORK, FIXTURE OR OTHER FIXTURE OR ASSEMBLY TO REMAIN.
- NEW WALL
- SMOKE TIGHT WALL
- 1-HOUR FIRE RATED WALL
- 2-HOUR FIRE RATED WALL
- 1 HOUR FIRE SMOKE RATED WALL
- PROJECT LIMITS OF WORK
- NO PIPING OR DUCTWORK SHALL BE ROUTED THROUGH ELECTRICAL AND/OR DATA ROOMS.

KEY PLAN

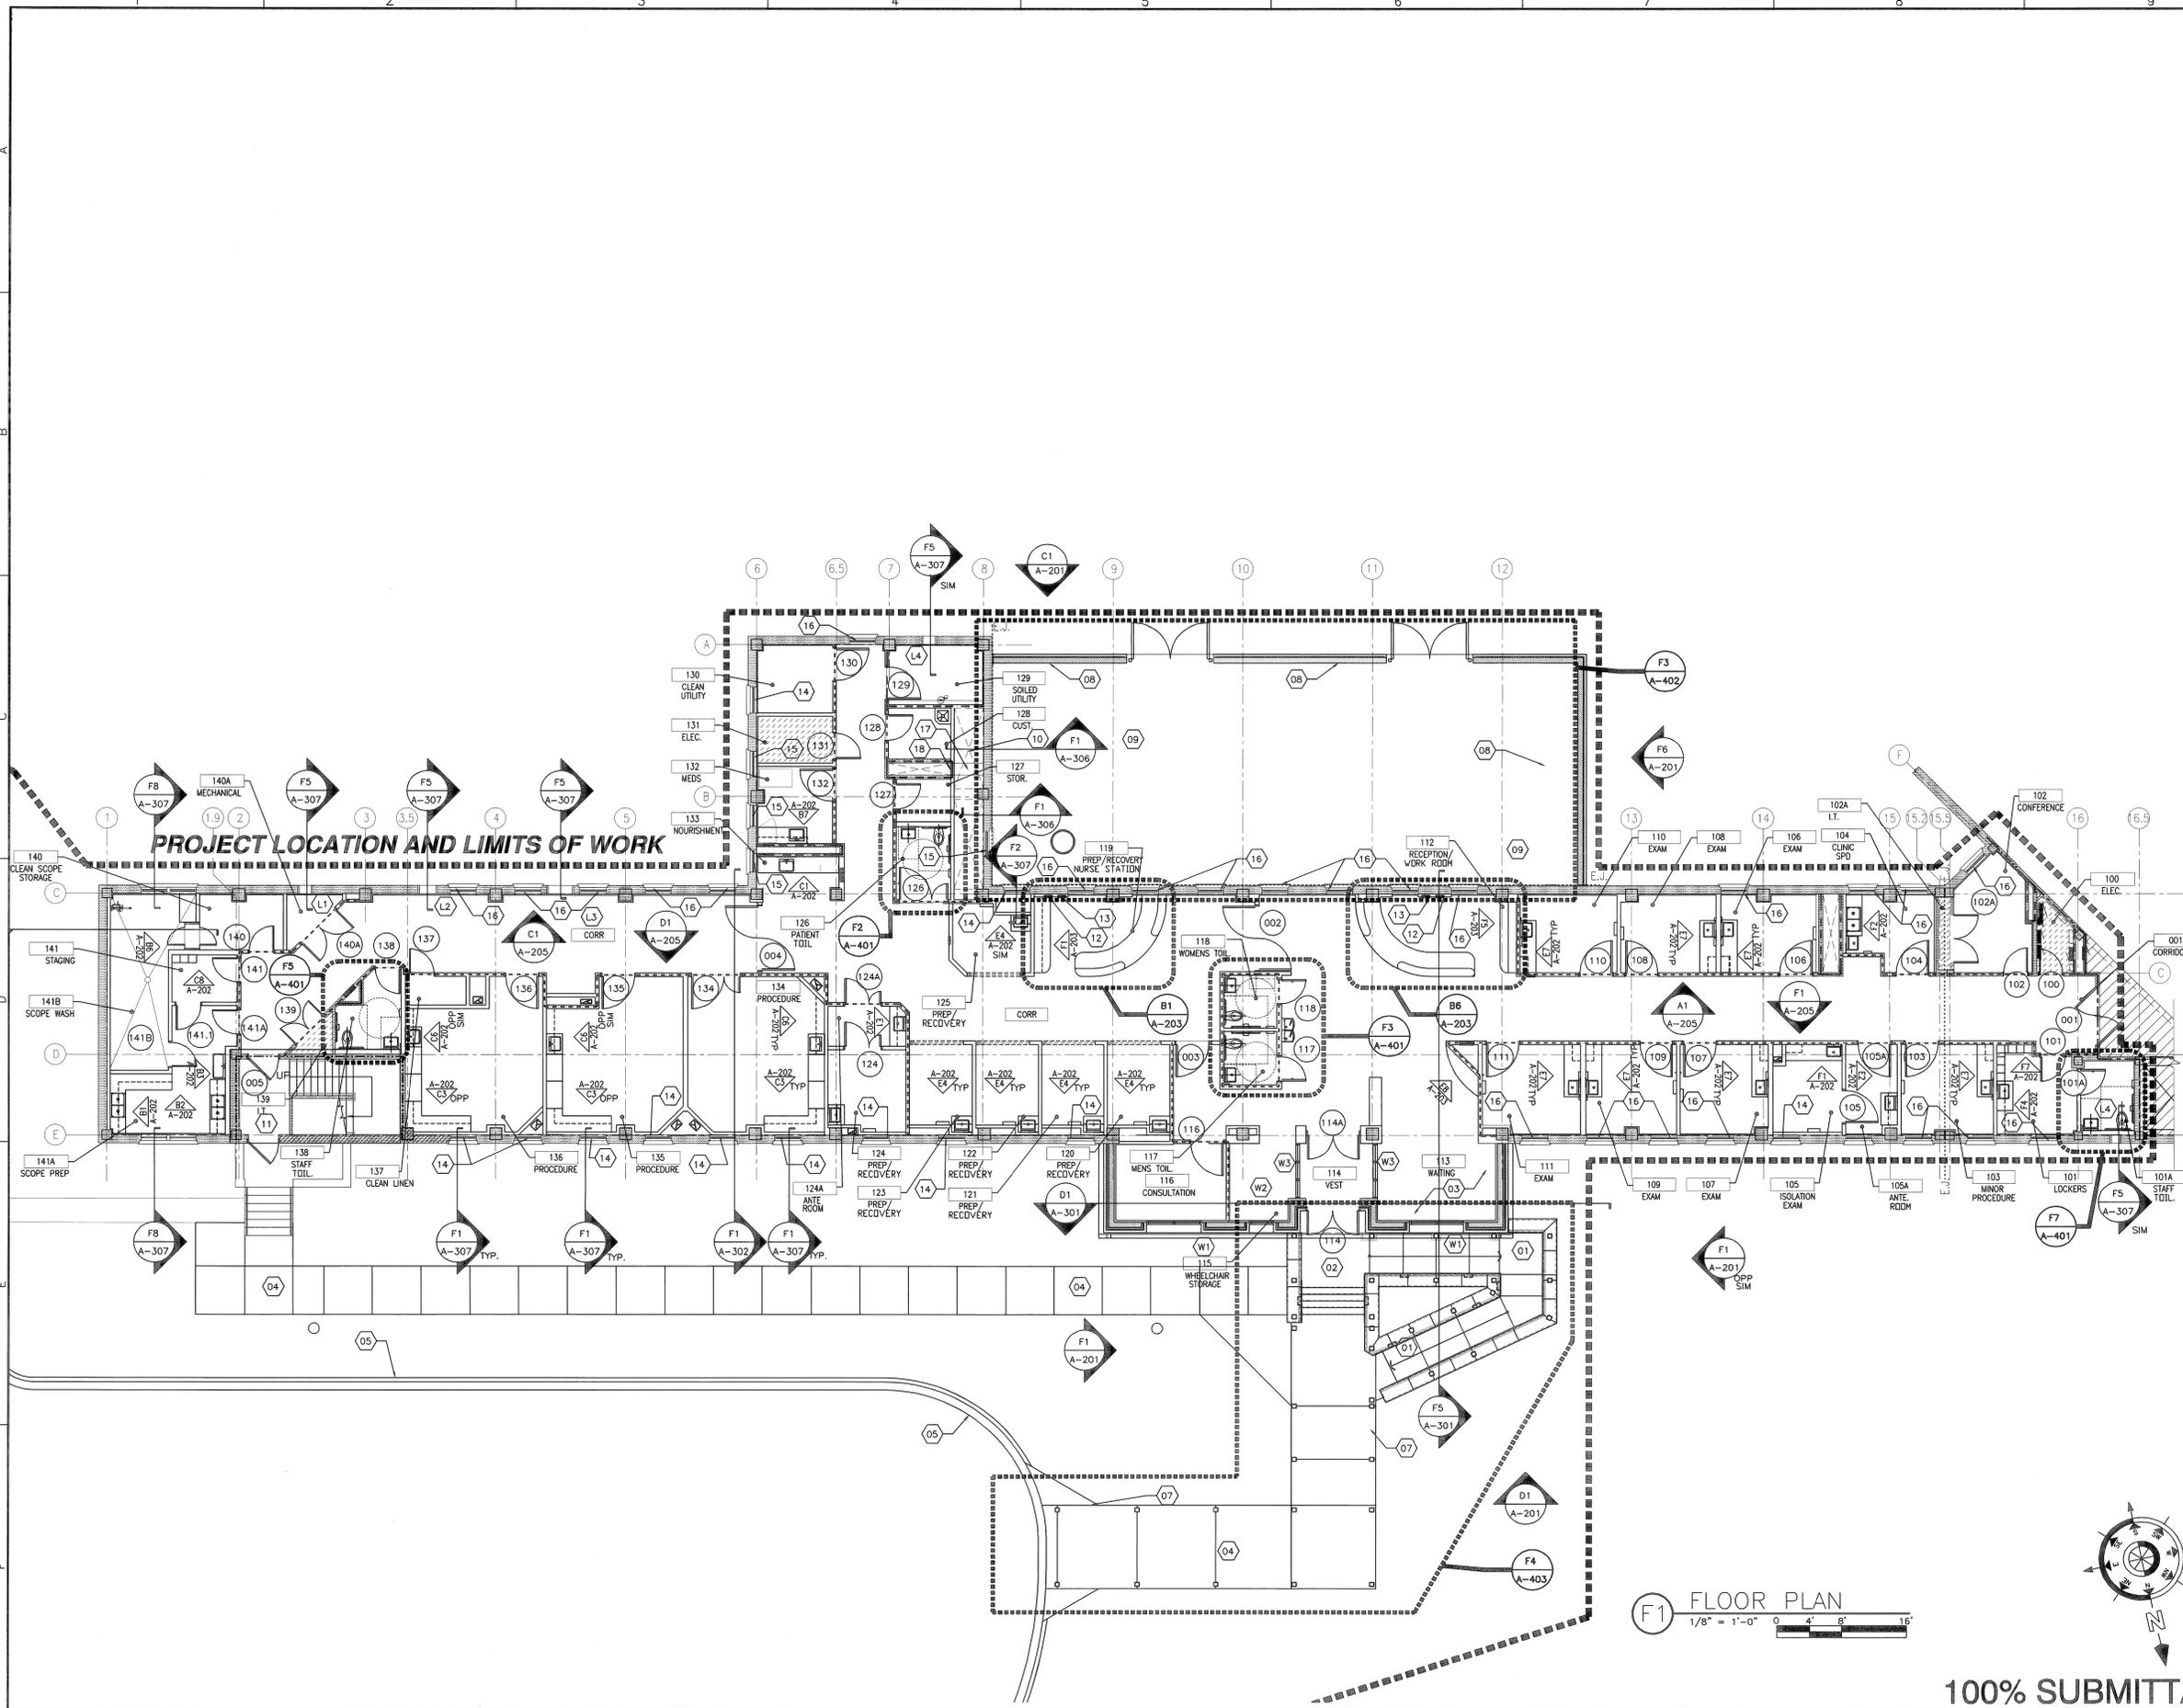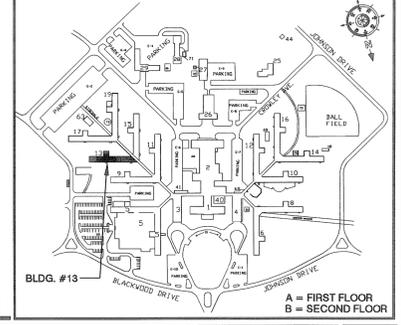


F1 FLOOR PLAN
1/8" = 1'-0"

100% SUBMITTAL

REVISION NO.	REVISION DESCRIPTION	By	Date



Department of Veterans Affairs
Medical Center
1826 Veterans Blvd.
Dublin, Ga. 31021

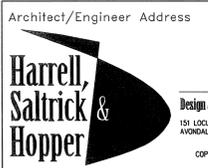

Design & Management Solutions for the Built Environment
151 LOCUST STREET, SUITE #1
AVONDALE ESTATES, GA 30002
P 704.814.1325
F 704.321.0833
WWW.HSHPC.COM
COPYRIGHT © 2011 HARRELL, SALTRICK & HOPPER, P.C.
HSH PROJECT # 10004

Recommended Approvals:	
1. MEDICAL DIRECTOR	6. OPERATIONS SERVICE LINE MANAGER
2. ASSOCIATE DIRECTOR	7. INFECTION CONTROL SAFETY MANAGER
3. CHIEF OF STAFF	8. SAFETY MANAGER
4. ASSOC. DIRECTOR	9. GENERAL ENGINEER
5. SERVICE LINE MGRS.	10. COTR

Drawing Title ARCHITECTURAL FLOOR PLAN
FULLY SPRINKLERED

Project Title RENOVATE 13A FOR ENDOSCOPY SUITE	Date June 10, 2011
Drawn MJF	Project Number 557-10-108
Checked	Building Number
Reviewed	AutoCAD File Name
Const. Contract No.	DRAWING No. A-102

