

Scale indicators for various drawing sections:



- three inches = one foot
- one and one half inches = one foot
- one inch = one foot
- three quarters inch = one foot
- one half inch = one foot
- three eighths inch = one foot
- one quarter inch = one foot
- one eighth inch = one foot

- ### GENERAL SHEET NOTES
- FOR DISCREPANCIES BETWEEN REFLECTED CEILING PLAN AND FLOOR PLAN, THE FLOOR PLAN TAKES PRECEDENCE. CALL COITR/ARCHITECT IF DISCREPANCIES OCCUR.
  - VARIATIONS FROM THE REFLECTED CEILING PLAN, IN THE LOCATION OF LIGHT FIXTURES, EXIT SIGNS, OR ANY OTHER CEILING MOUNTED DEVICE MUST BE CALLED TO THE ATTENTION OF, AND APPROVED BY THE ARCHITECT AND COITR.
  - DO NOT CONTINUE CEILING GRID THROUGH LIGHT FIXTURES.
  - PROVIDE BATT INSULATION ABOVE ALL ACOUSTICAL CEILING TILE, (TYP.)
- ### RCP PLAN SYMBOLS
- 2x4 FLUORESCENT LIGHT FIXTURE
  - 2x2 FLUORESCENT LIGHT FIXTURE
  - RECESSED CAN LIGHT FIXTURE
  - CEILING CURTAIN TRACK
  - PATIENT LIFT (CEILING MOUNTED)
  - 2X2 LAY-IN ACOUSTICAL CEILING TILE
  - 2X2 LAY-IN ACOUSTICAL CEILING TILE WITH NON-ABSORBENT VINYL FINISH
  - GYPSUM BOARD CEILING AND SOFFIT
  - PLASTIC LAMINATE SOFFIT, REFER TO CASEWORK SECTIONS
  - 2x4 LAMINAR FLOW DIFFUSER
  - SLOT DIFFUSER
  - HVAC RETURN AIR GRILLE
  - HVAC SUPPLY AIR DIFFUSER
  - HVAC EXHAUST GRILLE MOUNTED IN 24"x24" METAL FRAME
  - ACCESS PANEL
  - OCCUPANCY SENSOR (DUAL TECHNOLOGY)
  - EXIT SIGN
  - SOUND SYSTEM FLUSH MOUNTED CEILING SPEAKER
  - FIRE ALARM CEILING MOUNTED SMOKE DETECTORS
  - CEILING HEIGHT TAG - INDICATES HEIGHT OF CEILING A.F.F


### COORDINATION DRAWINGS

THE MECHANICAL CONTRACTOR SHALL TAKE THE LEAD IN PREPARATION OF COORDINATION DRAWINGS. SUCH DRAWINGS SHALL BE ARRANGED AND DESIGNED THROUGH AND FROM COORDINATION WITH ALL OTHER MAJOR AND MINOR SUBCONTRACTORS AND THE GENERAL CONTRACTOR. PROVIDE PLAN VIEWS, SECTIONS AND ELEVATIONS AS REQUIRED TO FULLY COORDINATE ALL NEW WORK WITH ITSELF AND EXISTING CONDITIONS. DRAW TO SCALE (AT NOT LESS THAN 3/8" = 1'-0"). DRAWINGS SHALL SHOW, BUT NOT BE LIMITED TO: ALL WALL RATINGS; ALL DUCTWORK; ALL AIR DISTRIBUTION; MECHANICAL EQUIPMENT; MECHANICAL PIPING; FIRE PROTECTION PIPING; ALL PLUMBING PIPING; CABLE TRAYS (WITH ELEVATIONS NOTED); LIGHTING FIXTURES (WHEN CEILING MOUNTED); CEILING GRID AND CEILING HEIGHT; MAJOR BEAMS AND JOISTS (WITH ELEVATIONS MARKED); FIRE ALARM DEVICES AND SPEAKERS (WHERE CEILING MOUNTED); ELECTRICAL CONDUITS LARGER THAN 2-INCH DIAMETER; ELECTRICAL BUSWAY AND REQUIRED CLEARANCES; EQUIPMENT PROVIDED BY OTHERS THAT PROTRUDE INTO CEILING CAVITIES OR IMPEDE THE LOCATION OR ACCESS TO ABOVE CEILING PIPING, DUCTWORK OF OTHER EQUIPMENT. SECTIONS SHALL BE CUT THROUGH AREAS SHOWING MATERIALS AND SYSTEMS OF ALL CONTRACTS. IF THERE ARE ANY OUTSTANDING ISSUES THAT CANNOT BE RESOLVED, CONSULT WITH THE ARCHITECT AND/OR ENGINEER (THROUGH THE VA COITR) FOR GUIDANCE AND MAKE CORRECTIONS IN ACCORDANCE WITH DIRECTIONS GIVEN. IT IS IMPORTANT TO NOTE THAT FABRICATION CANNOT BEGIN UNTIL COORDINATION DRAWINGS HAVE BEEN APPROVED. ANY MATERIAL, EQUIPMENT, SYSTEMS, ETC., PROCUREMENT OR INSTALLATION COMMENCED PRIOR TO APPROVAL IS TAKEN AT THE CONTRACTORS OWN RISK AND MAY HAVE TO BE MODIFIED, MOVED AND/OR RECONFIGURED AT THE CONTRACTORS COST.


- ### TYPICAL SYMBOLS
- EXISTING WALL, DOOR, WINDOW, MILLWORK, FIXTURE OR OTHER FIXTURE OR ASSEMBLY TO BE REMOVED.
  - EXISTING WALL, DOOR, WINDOW, MILLWORK, FIXTURE OR OTHER FIXTURE OR ASSEMBLY TO REMAIN.
  - NEW WALL
  - SMOKE TIGHT WALL
  - 1-HOUR FIRE RATED WALL
  - 2-HOUR FIRE RATED WALL
  - 1 HOUR FIRE SMOKE RATED WALL
  - PROJECT LIMITS OF WORK
  - NO PIPING OR DUCTWORK SHALL BE ROUTED THROUGH ELECTRICAL AND/OR DATA ROOMS.

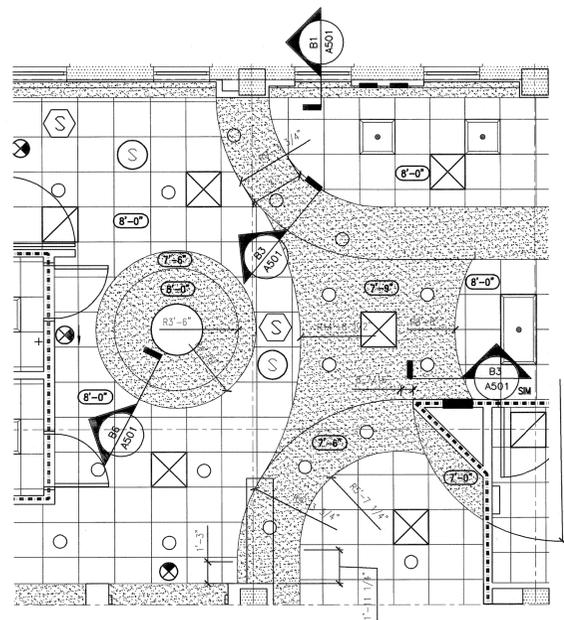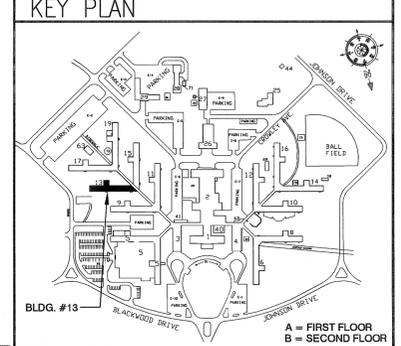


**F1** ENLARGED CEILING PLAN AT WAITING  
1/4" = 1'-0"

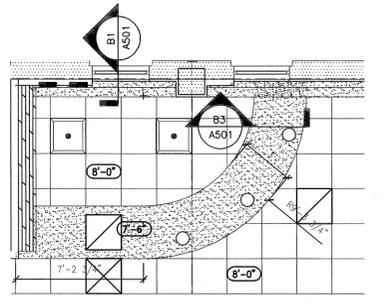

**F3** ENLARGED CEILING PLAN AT NURSE STATION  
1/4" = 1'-0"

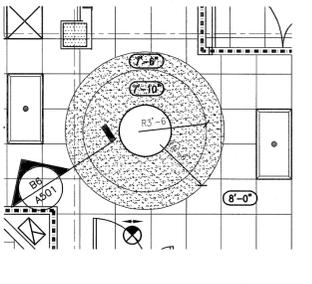

**F5** ENLARGED CEILING PLAN AT CORRIDOR  
1/4" = 1'-0"

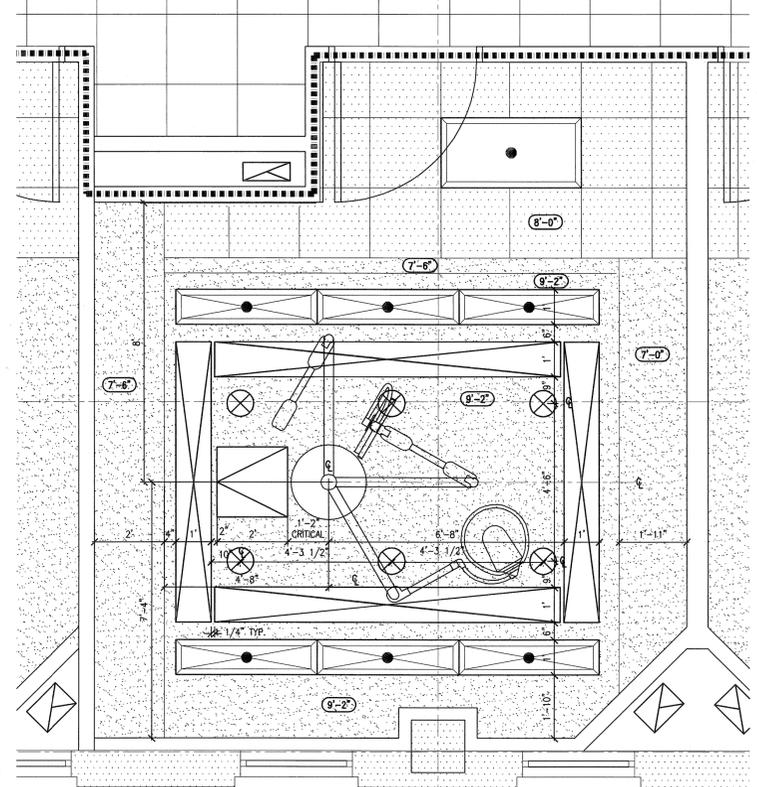

**F7** ENLARGED CEILING PLAN AT TYPICAL PROC. ROOM  
1/2" = 1'-0"

**100% SUBMITTAL**

REVISION NO.	REVISION DESCRIPTION	By	Date

**Department of Veterans Affairs**  
**Medical Center**  
 1826 Veterans Blvd.  
 Dublin, Ga. 31021

Architect/Engineer Address  
**Harrell, Saltrick & Hopper**  
 Design & Management Solutions for the Built Environment  
 151 LOCUST STREET, SUITE #1  
 ANONVILLE ESTATES, GA 30208  
 P 704.814.1325 F 704.321.0833  
 WWW.HSPC.COM  
 COPYRIGHT © 2011 HARRELL, SALTRICK & HOPPER, PC  
 NSM PROJECT # 10094

Recommended Approvals:	
1. MEDICAL DIRECTOR	6. OPERATIONS SERVICE LINE MANAGER
2. ASSOCIATE DIRECTOR	7. INFECTION CONTROL SAFETY MANAGER
3. CHIEF OF STAFF	8. SAFETY MANAGER
4. ASSOC. DIRECTOR	9. GENERAL ENGINEER
5. SERVICE LINE MGRS.	10. COITR

Drawing Title  
**ENLARGED ARCH. REFLECTED CEILING PLANS**  
 FULLY SPRINKLERED

Project Title	
<b>RENOVATE 13A FOR ENDOSCOPY SUITE</b>	
Project Number	557-10-108
Building Number	
AutoCAD File Name	
Const. Contract No.	

Date  
 June 10, 2011  
 DRAWING No.  
**A-105**

