



1. 4" (NOMINAL) BRICK VENEER
2. THRU WALL FLASHING, PROVIDE WEEP HOLES (MIN. 24" O.C.)
3. HOT DIPPED GALVANIZED MASONRY TIE
4. 2" RIGID INSULATION
5. 8" CMU- SEE STRUCTURAL DRAWINGS FOR REINFORCEMENT
6. 1/2" BOND BREAK
7. DOWEL INTO EXISTING FOOTING- (SEE STRUCTURAL DRAWINGS)
8. 4" PERFORATED DRAIN PIPE-RUN TO DAYLIGHT
9. 1 7/8" FURRING (HAT CHANNEL) ATTACHED TO CMU
10. PAINTED 5/8" GYPSUM BOARD
11. 4" CONCRETE SLAB ON GRADE WITH VAPOR BARRIER- SEE STRUCT. DRAWINGS
12. GROUT SOLID BELOW FINISH FLOOR
13. PAINTED GYPSUM BOARD CEILING
14. ACOUSTICAL LAY-IN TILE CEILING
15. 4" METAL STUD-SECURELY ATTACHED TO FLOOR ABOVE
16. STEEL JOIST- SEE STRUCTURAL DRAWINGS
17. 1 1/2" METAL DECK-SEE STRUCTURAL DRAWINGS
18. 2" RIGID INSULATION
19. STANDING SEAM METAL ROOF ON SINGLE PLY EPDM
20. PRE-FINISHED GUTTER
21. PRE-FINISHED FLASHING TO MATCH ROOF AND GUTTERS
22. BENT PLATE-SEE STRUCTURAL DRAWINGS
23. ALUMINUM CANOPY
24. EXISTING BRICK TO REMAIN
25. PRE-FINISHED FLASHING
26. RAKE NEW STEP FLASHING INTO EXISTING BRICK JOINT
27. NEW 1 1/2" STAINLESS STEEL HANDRAIL
28. EXTENDED LEG ON JOIST- SEE STRUCTURAL DRAWINGS
29. STRUCTURAL STEEL-SEE STRUCTURAL DRAWINGS
30. 4" 16g. METAL STUDS AT 16" O.C. SECURELY ATTACHED TO CMU.
31. PRE-FINISHED METAL FASCIA-
32. 2" AIR SPACE
33. 1 1/2" STAINLESS STEEL PIPE/RAL FOR HANDRAIL ATTACHMENT-SLEEVE EMBED INTO CAST-IN-PLACE CONCRETE WITH STAINLESS STEEL ESCUTCHEON RING
34. COMPACTED FILL
35. ALUMINUM CANOPY POST
36. CAST-STONE CAP WITH 1/2" CHAMFERED EDGES
37. 1/4" DRIP EDGE
38. FILTER FABRIC
39. SCHEDULED BASE
40. SCHEDULED DOOR
41. 5/8" EXTERIOR GRADE PAINTED GYPSUM BOARD WITH 2" CONT. SCREEN VENT AROUND PERIMETER
42. DAMPROOFING
43. KEYWAY WITH WATERSTOP- SEE STRUCTURAL DRAWINGS
44. MECHANICAL DUCT- SEE MECHANICAL DRAWINGS
45. EXISTING CONCRETE BEAM TO REMAIN

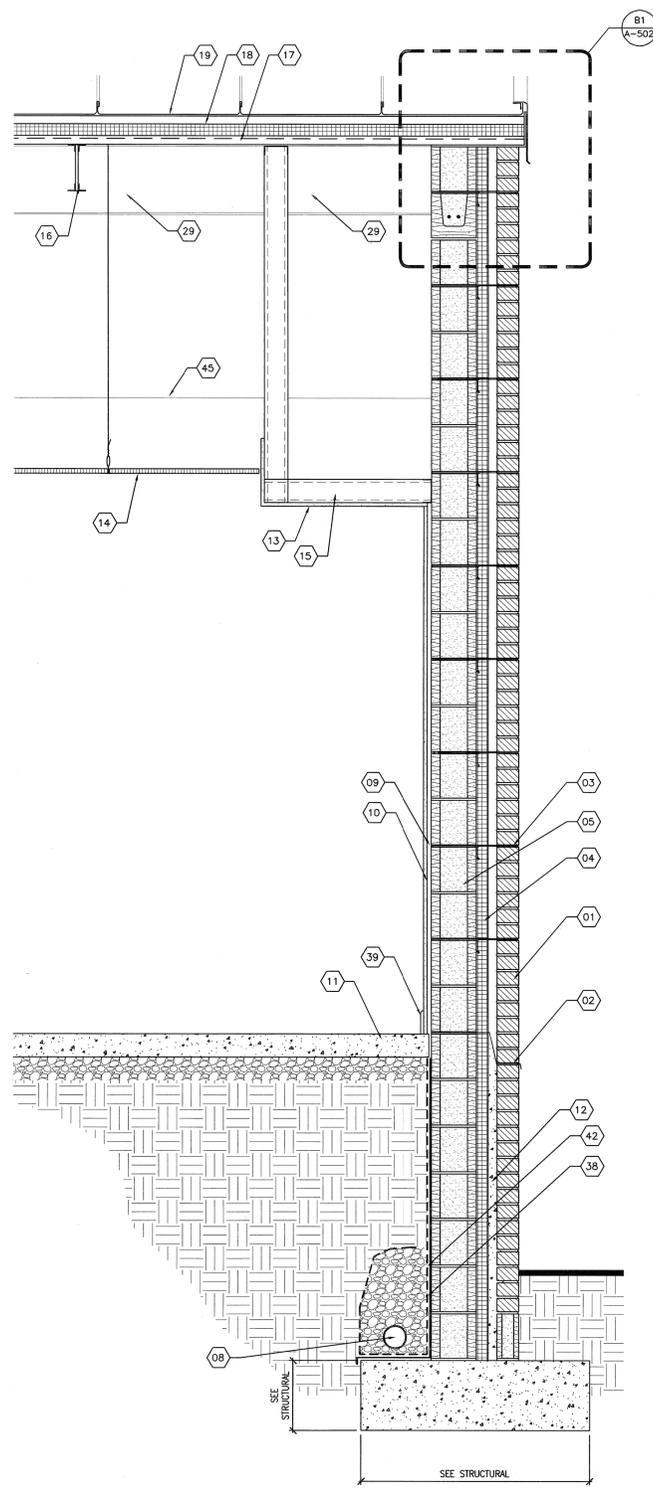

F1 TYPICAL WALL SECTION AT NEW ENTRANCE SIDE  
1" = 1'-0"

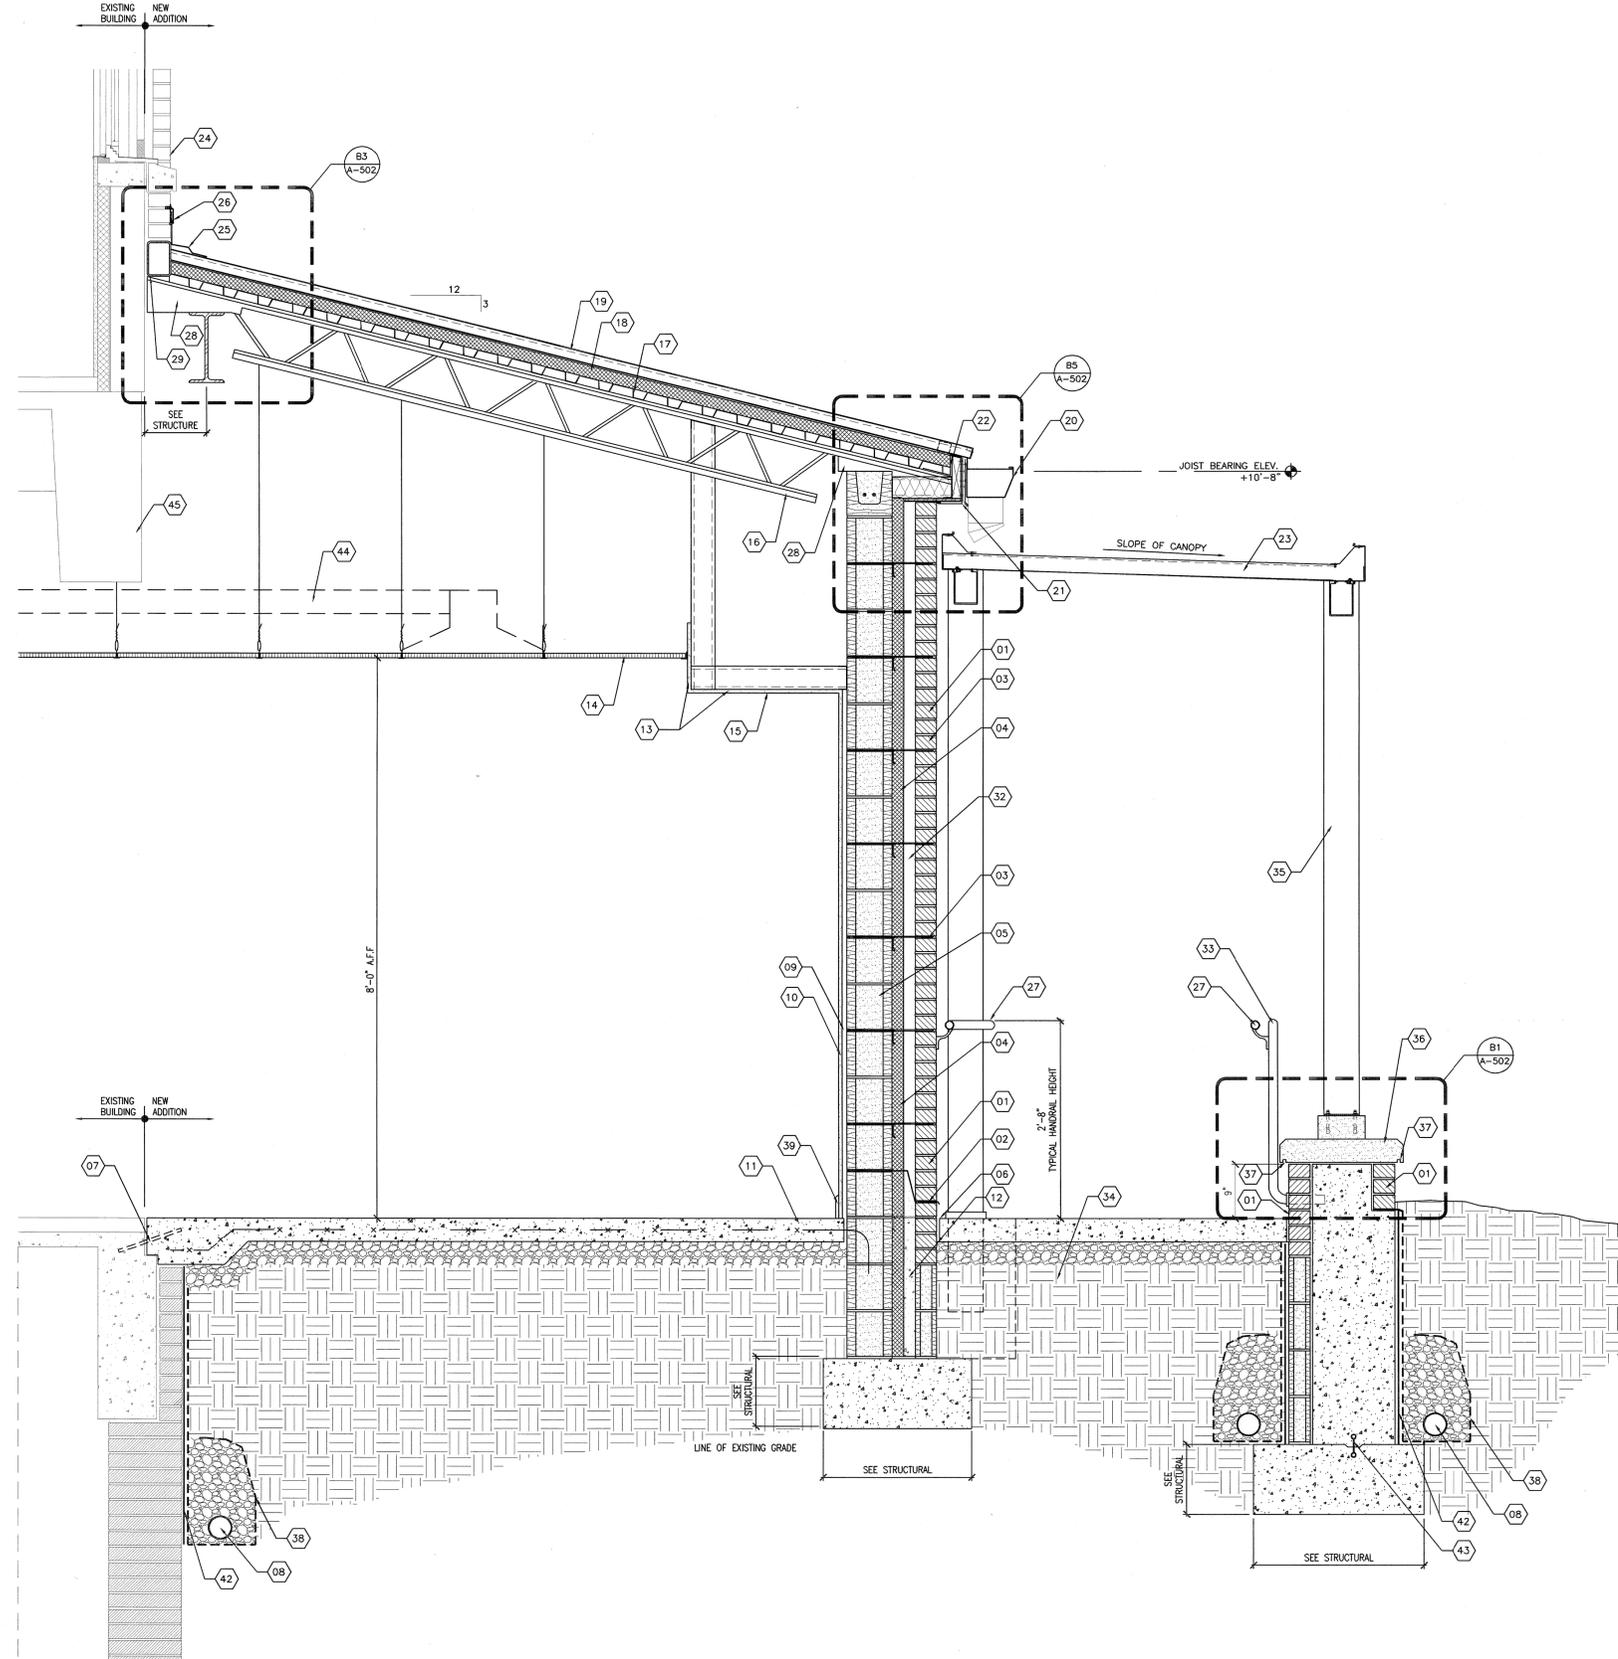

F3 TYPICAL WALL SECTION AT NEW ENTRANCE WITH RAMP  
1" = 1'-0"

100% SUBMITTAL

REVISION NO.	REVISION DESCRIPTION	By	Date

**Department of Veterans Affairs**  
**Medical Center**  
 1826 Veterans Blvd.  
 Dublin, Ga. 31021

Architect/Engineer Address  
**Harrell, Saltrick & Hopper**  
 Design & Management Solutions for the Built Environment  
 151 LOCUST STREET, SUITE # 400  
 ANNAPOLIS, ESTABLISHED 1988  
 P 704.841.1338 F 704.321.0833  
 WWW.HSHPC.COM  
 COPYRIGHT © 2011 HARRELL, SALTRICK & HOPPER, PC  
 HSH PROJECT # 1004

Recommended Approvals:	
1. MEDICAL DIRECTOR	6. OPERATIONS SERVICE LINE MANAGER
2. ASSOCIATE DIRECTOR	7. INFECTION CONTROL SAFETY MANAGER
3. CHIEF OF STAFF	8. SAFETY MANAGER
4. ASSOC. DIRECTOR	9. GENERAL ENGINEER
5. SERVICE LINE MGRS.	10. COTR

Drawing Title <b>WALL SECTIONS</b>
<b>FULLY SPRINKLERED</b>
Checked

Project Title <b>RENOVATE 13A FOR ENDOSCOPY SUITE</b>	Date June 10, 2011
Project Number 557-10-108	DRAWING No. <b>A-303</b>
Building Number M/JF	Const. Contract No.
AutoCAD File Name	

