



1
FLOOR PLAN
SCALE: 1/8" = 1'-0"

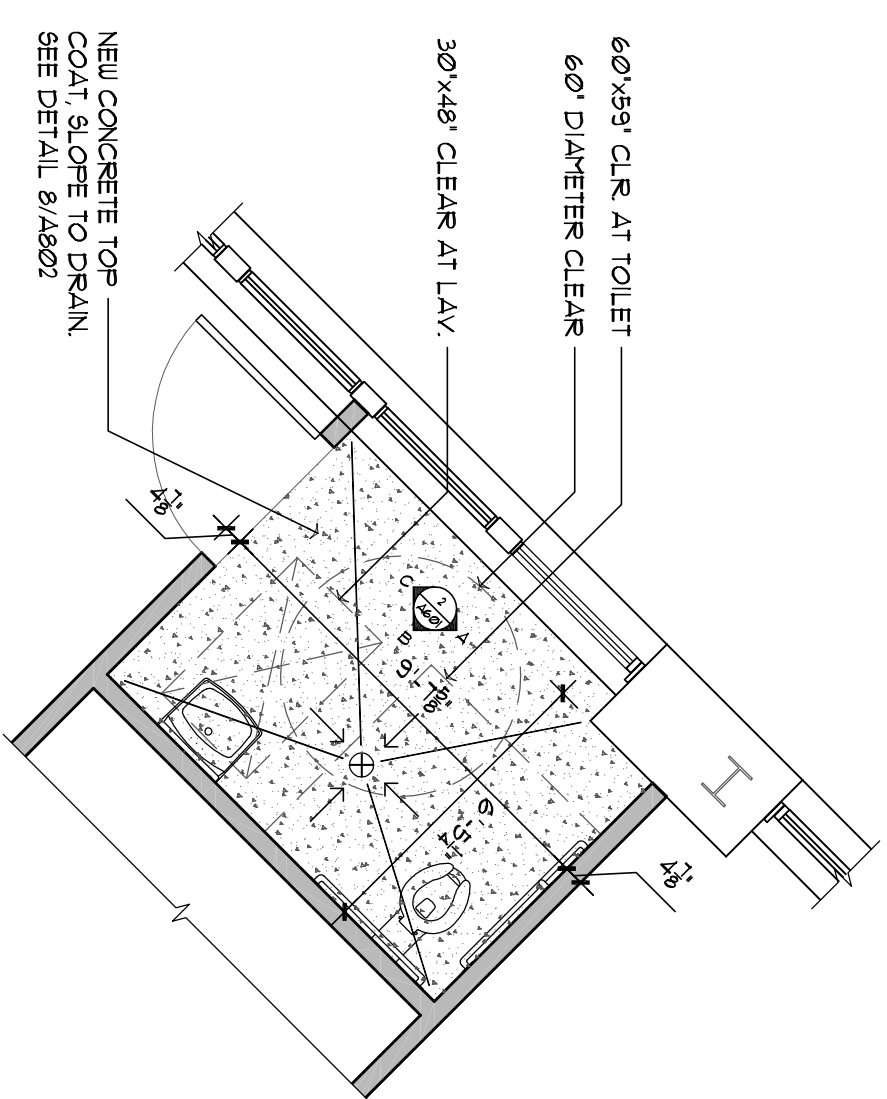

3
A101

ENLARGED TOILET PLAN


SCALE: 1/4"=1'-0"

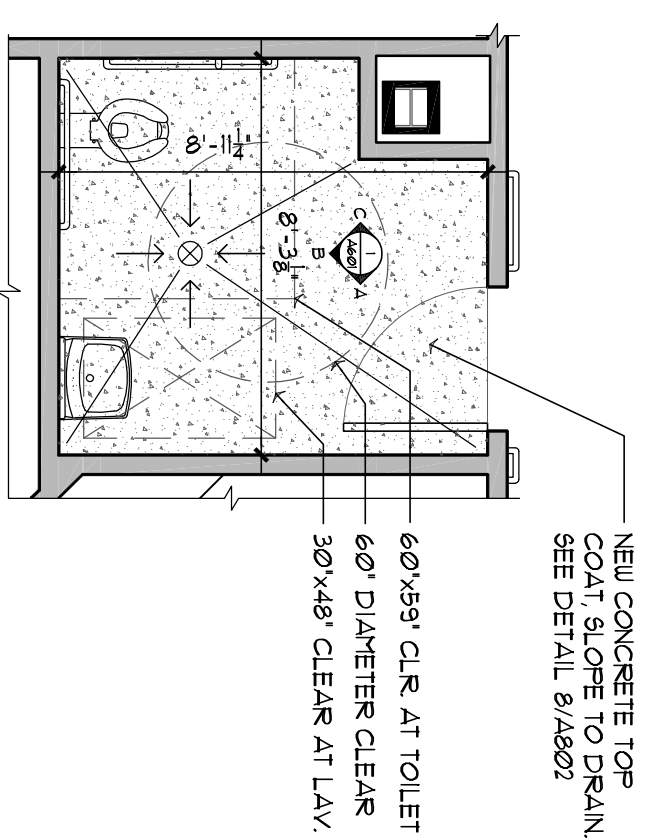

2
A101

ENLARGED TOILET PLAN


SCALE: 1/4"=1'-0"

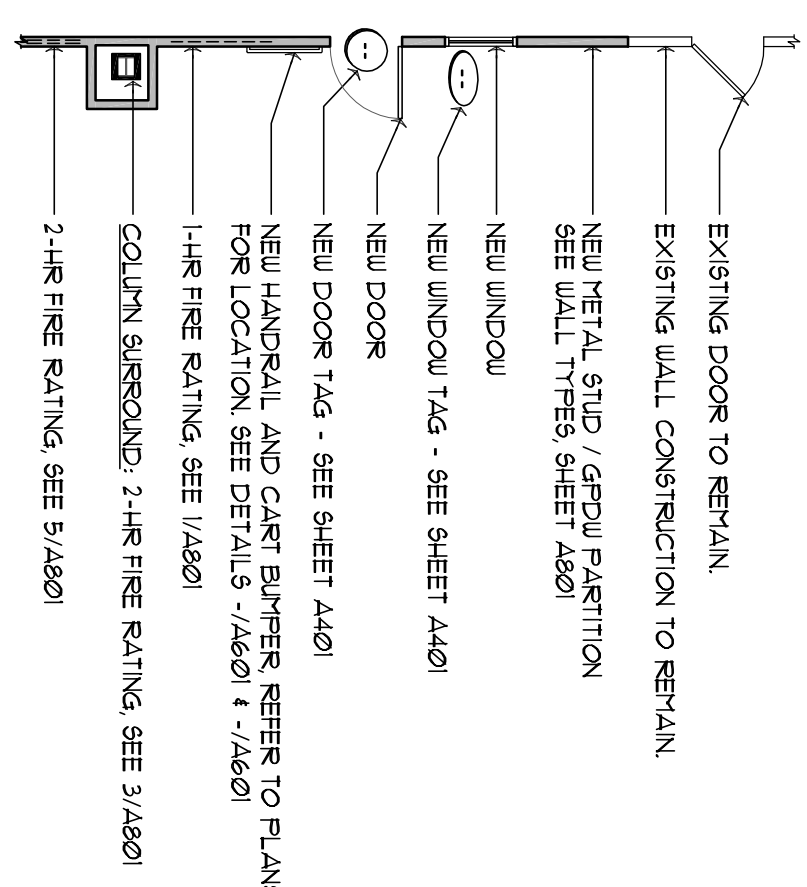

CONSTRUCTION LEGEND:

CONSTRUCTION NOTES:

- [illegible]

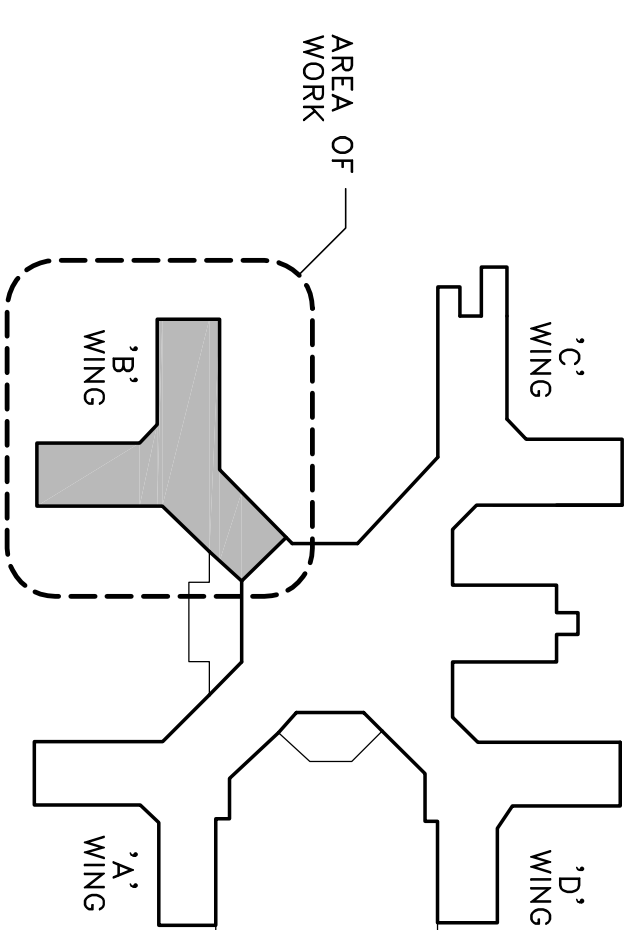


KEY PLAN
SCALE: NONE



REVISION #1	4/10/12
ISSUE FOR BID	2/24/12
100% CONSTRUCTION DOCUMENTS	2/3/12
90% CONSTRUCTION DOCUMENTS	12/14/11
60% CONSTRUCTION DOCUMENTS	08/12/11
Revisions	Date

VIA WESTERN NEW YORK
HEALTHCARE SYSTEM
3495 BAILEY AVENUE
BUFFALO, NEW YORK 14215

KROMAC
DESIGN
MECHANICAL
ELECTRICAL
ENGINEERING
10545 MAIN STREET
CLARENCE, NY 14031
WWW.KROMACDESIGN.COM



BSI
BRITISH STANDARD

ARCHITECTS AND ENGINEERS

**ROBERTS
SHACKLETON
BOY**

66 CAVENDISH ROAD
CHESTERFORD, N. 142TS
PHONE: 01763 564722
E-MAIL: design@roberts-boy.co.uk

DEPARTMENT MANAGER	DATE	ENGINEERING MANAGER	DATE
INFECTION CONTROL	DATE	CARLEINE MANAGER	DATE
SAFETY OFFICER	DATE	CHIEF OF STAFF	DATE

Drawing Title	
FLOOR PLAN	
MEDICAL CENTER DIRECTOR	DATE
ASSOCIATE MEDICAL CENTER DIRECTOR	DATE

Project Title			
AUDIOLOGY RENOVATIONS			
Building Number		Checked	
1			
Location		Drawn	
V.A.M.C. BUFFALO, NEW YORK			

May 9, 2011
 Station No.
 528-11-103
 11-103

