

**CONSTRUCTION FLOOR PLAN NOTES**

**P3**

1. MONY REINFORCED SPRINKLING WALLS TO BE FIRE RESISTIVE, UL 752 LEVEL 3 BALLISTIC-RESISTANT POLICE OPERATIONS ROOM. INSTALL PER MANUFACTURER RECOMMENDATION AND UPON APPROVAL OF COR.
2. PROVIDE BULLETPROOF TRANSDOM WINDOW MEETING UL 752 LEVEL 3 BALLISTIC-RESISTANT.
3. RELOCATE THE KEY MANAGEMENT SYSTEM PANEL IN THIS AREA. SUBMIT PROPOSED LOCATION TO COR FOR APPROVAL. RELOCATION SHALL INCLUDE ALL TIES TO ENSURE PROPER OPERATION OF THE SYSTEM.
4. INTER WALLS TO MATCH SURROUNDING WALLS INTERIOR AND EXTERIOR.
5. PROVIDE AND INSTALL MISSING END PANEL OF KITCHEN CABINET.
6. PROVIDE AND INSTALL SAFETY BOLLARDS 5'-0" x 5'-4" SCHEDULE 40 STEEL.
7. PATCH 2' HOLE WITH MORTAR.
8. CONTRACT REINFORCED MASONRY WALL EXTENDED TO THE UNDERSIDE OF THE STRUCTURE ABOVE (HOLDING CELL).
9. PROVIDE DOOR AND FRAME SHALL BE HEAVY GAUGE HOLLOW METAL STEEL CONSTRUCTION AND DOOR HARDWARE SHALL BE UL 752 LEVEL 3 FORCED ENTRY RATED CONTROLLED AND MONITORED. DOOR FRAME SHALL BE GROUTED SOLID AND ANCHORED INTO THE MASONRY WALL'S HOLDING CELL.
10. REPLACE ALL TOILET SEATS WITH NEW TOILET SEATS MATCH EXISTING.
11. PROVIDE ADJUSTABLE CONSTRUCTION (HOLDING CELL).
12. WALL RESISTANT PRODUCTS SHALL BE USED WITHIN THE SPACE. ANY PRODUCT WITHIN THE SPACE WITH SPHERES SHALL BE TAMPER RESISTANT.
13. INTERIOR SECURITY PARTITION 5/8" METAL STUDS @ 16" O.C. TO BOTTOM OF FLOOR G.G. ASSY. DECK WITH BULLETPROOF PARTS OF 5/8" METAL STUDS TO REMAIN WITH STUDS WALL AND ONE LAYER 1/2" GYPSUM BOARD TO BE SELECTED TO BOTTOM OF EXISTING CONCRETE FLOOR CEILING DECK ASSEMBLY ABOVE.
14. PREP FLOORS, WALLS, DOORS AND FRAMES FOR FINISHES. REFER TO SHEET ASS04.
15. INSTALL NEW DOORS, FRAMES, AND FINISHES IN ACCORDANCE WITH SHEET ASS01.


**CONSTRUCTION FLOOR PLAN GENERAL NOTES**

1. ALL DIMENSIONS SHOWN ARE TO FACE OF WALL FINISHING MASONRY UNLESS NOTED OTHERWISE.
2. MEMBERS AND LEGS ARE TYPICAL FOR ALL FLOOR PLAN SHEETS.
3. REFER TO STRUCTURAL, MECHANICAL, PLUMBING AND ELECTRICAL FOR COORDINATION ITEMS. COORDINATE AS REQUIRED INCLUDING NECESSARY FINISHING ECONOMY, ETC.
4. VERIFY EXISTING FIELD CONDITIONS PRIOR TO BEGINNING WORK, AND REPORT DISCREPANCIES IMMEDIATELY TO COR FOR CORRECTION.
5. PATCH EXISTING WALLS WHERE WALL ACCESSORIES ARE REMOVED. PREP NEW FINISH.
6. REFER TO FINISH SCHEDULE AND ROOM FINISH SCHEDULE ON ASS01 FOR ADDITIONAL FINISH INFORMATION.
7. REFER TO SHEET A010 FOR EQUIPMENT SCHEDULE AND INFORMATION.
8. CONTRACTOR TO CONSTRUCT RATED WALLS FIRST.
9. PROVIDE MINIMUM CLEARANCES AT ALL DOORS PER ADA REQUIREMENTS.
10. CONTRACTOR TO MAINTAIN/REPAIR RATING OF EXISTING PARTITIONS AS AFFECTED BY DEMOLITION/CONSTRUCTION. TYPICAL THROUGHOUT WHERE NO DIMENSION IS INDICATED. FINISH DOORS @ FLOOR EDGE OF STUD FRAMING AT CORNERS UNLESS OTHERWISE NOTED.
11. LEVEL AND WALL FLOOR SLAB TO RECEIVE NEW FLOORING. REFER TO SPECIFICATIONS AND FLOORING MANUFACTURER'S TOLERANCES FOR ADDITIONAL INFORMATION.
12. PROVIDE NEW CUSTOM SCHEDULE PER VA DESIGN GUIDE.
13. REPAIR AND REPAINT EXISTING DOORS AND FRAMES.
14. CONTRACTOR IS RESPONSIBLE FOR SUSPENSION OF ANY SHOP DRAWINGS AS REQUIRED FOR COR REVIEW AND APPROVAL. TO SUBMIT/REVISION THE DESIGN.
- 15.
- 16.

**HOLDING CELL BLOCK WALL DETAILS**

**P8**


**MS**

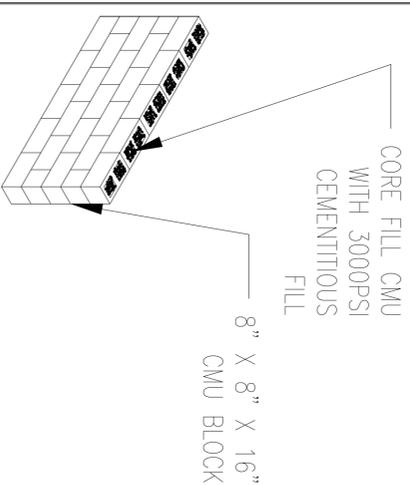

**CONCRETE POST BARRICADES DETAILS**

**P9**



**MS**

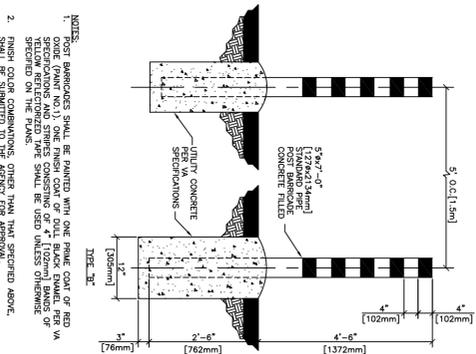

**FIRE RESISTIVE, UL 752 LEVEL 3 BALLISTIC-RESISTANT WALL DETAILS**


**P1**

**MS**

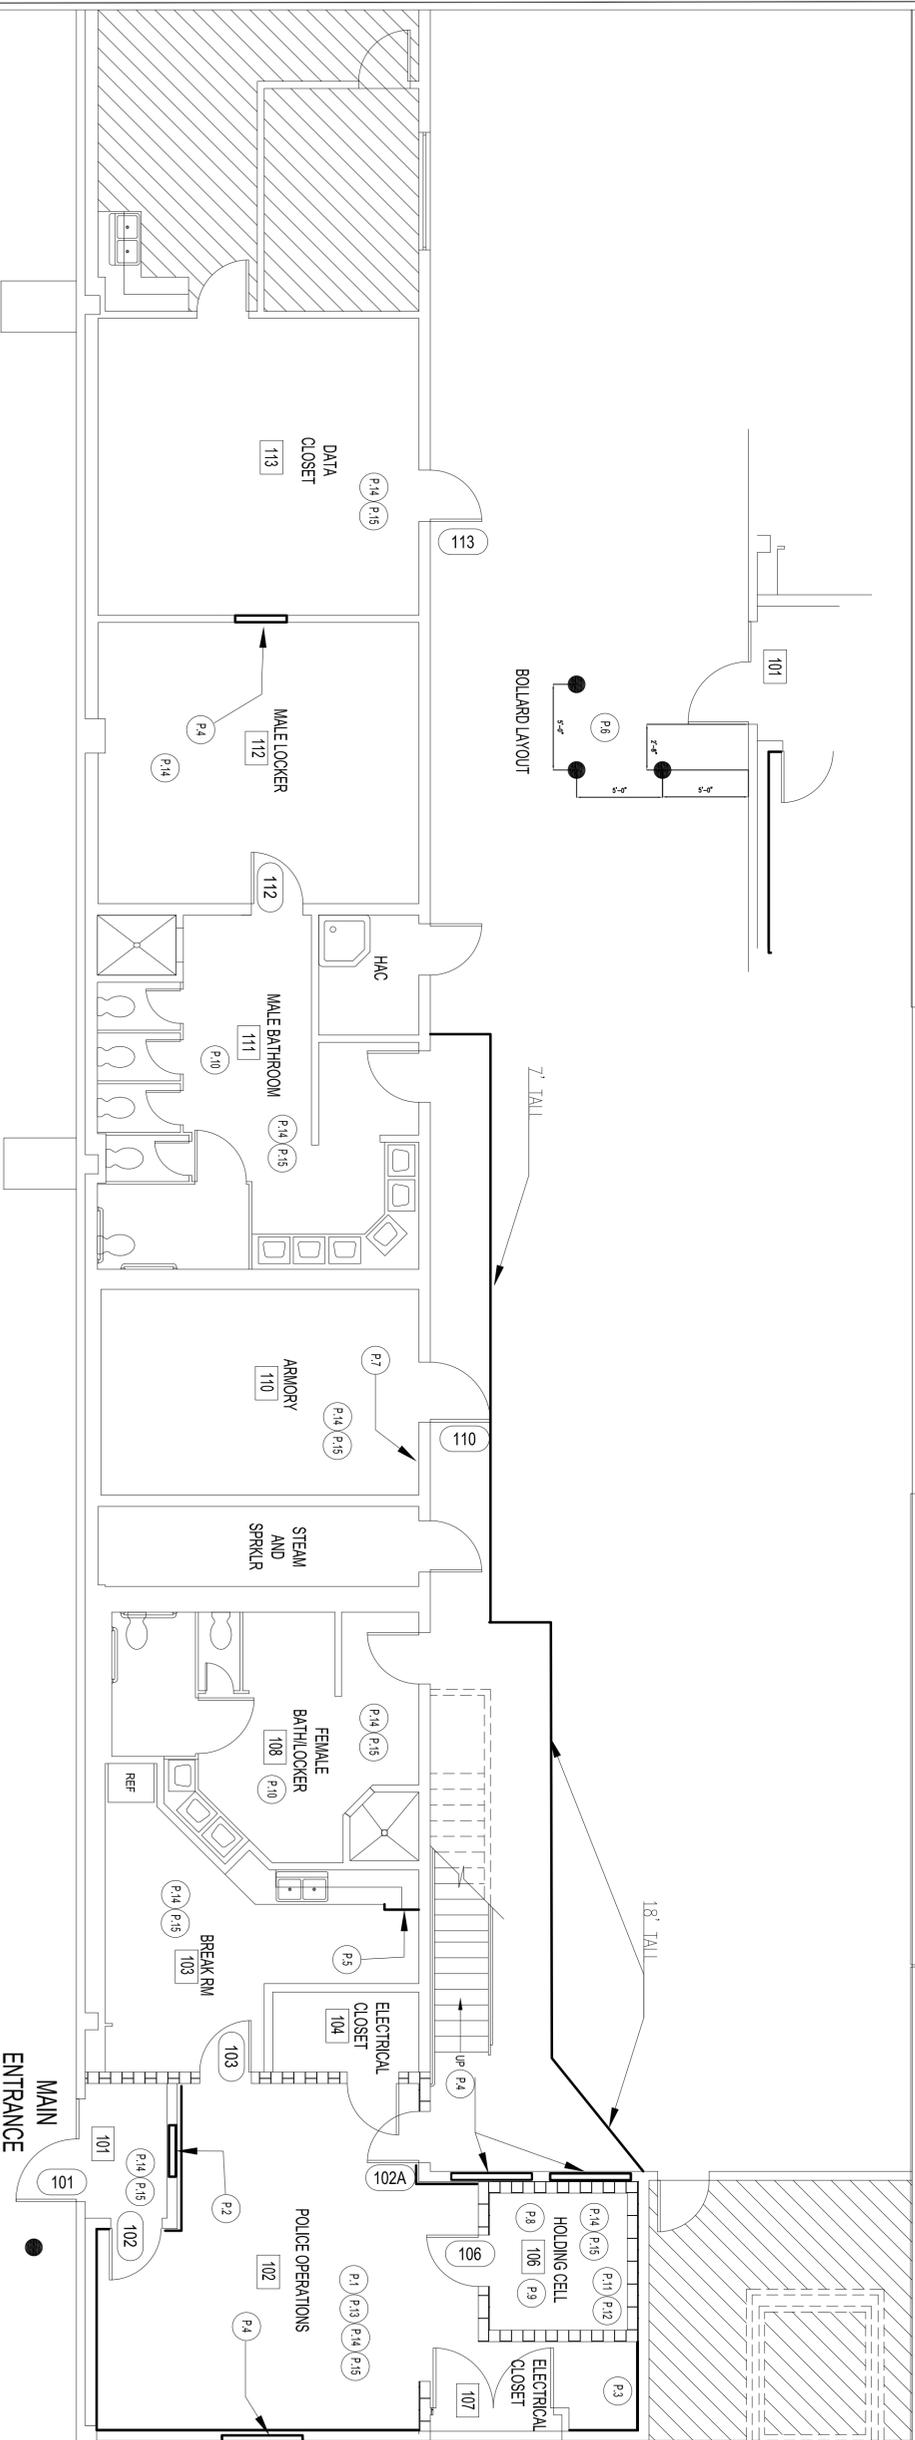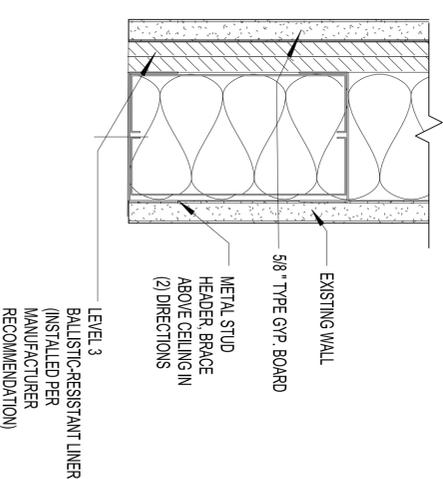


**CONSTRUCTION DOCUMENT**

Revision	Date

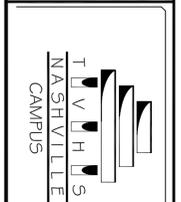

Tennessee Valley Healthcare System  
NASHVILLE CAMPUS

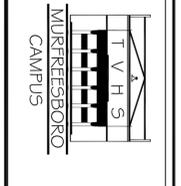

MURFREESBORO CAMPUS

Project Title:	Renovate Emergency Room	Sheet:	9/9/2016
Project No.:	Police Impact	Project No.:	62644-15-103
Architectural Plan		Drawing No.:	1-AS201-383
Approved By:		Sheet:	3 OF 10
Checked By:			
Design Number:	112		
Created By:	MA/HJ		

Department of Veterans Affairs