






**GENERAL DEMO NOTES**

1. SEE PHASING PLANS FOR COORDINATION WITH OWNER ACTIVITIES.
2. SEE CIVIL, STRUCTURAL, PLUMBING, MECHANICAL & ELECTRICAL DRAWINGS FOR DEMOLITION WITHIN THOSE PROJECT SYSTEMS.
3. REF. SPECIFICATIONS FOR MANOMETER REQUIREMENTS AT EACH FLOOR DURING CONSTRUCTION ACTIVITIES.
4. REQUIRED EXITS MUST BE MAINTAINED DURING CONSTRUCTION.

**DEMO KEY NOTES**

- 1 EXISTING CONCRETE FOUNDATION WALL AND EXTERIOR BRICK VENEER TO BE REMOVED TO ACCOMMODATE NEW DOOR OPENING - G.C. TO COORDINATE DEMOLITION SO AS TO MAINTAIN A WATER TIGHT BUILDING - REFER TO STRUCTURAL FOR NEW STEEL LINTEL SIZE AND DETAILS
- 2 EXISTING METAL STUD WALL AND ALL ITS COMPONENTS TO BE REMOVED TO BOTTOM OF EXISTING CONCRETE STRUCTURE ABOVE
- 3 EXISTING FLOORING TO BE REMOVED
- 4 PATCH AND REPAIR WALL AS REQUIRED AND PREPARE FOR NEW FINISHES
- 5 EXISTING DRILLED PIER TO BE REMOVED
- 6 EXISTING 18" SQ. CONCRETE COLUMN AND FOOTING TO BE REMOVED
- 7 EXISTING EXTERIOR WALL AND ALL ITS COMPONENTS TO BE REMOVED INCLUDING - BRICK, WALL STUDS, FOOTING AND FOUNDATIONS, STRUCTURAL ELEMENTS, ETC. PREPARE SITE FOR FUTURE ADDITION
- 8 SAW CUT EXISTING SLAB AS REQUIRED TO OBTAIN 2" EXPANSION JOINT BETWEEN EXISTING AND NEW CONSTRUCTION REFER TO STRUCTURAL PLANS FOR NOTES AND DETAILS
- 9 EXISTING METAL STUD WALL AND ALL ITS COMPONENTS TO BE REMOVED
- 10 EXISTING STAIR AND ALL ITS COMPONENTS TO BE REMOVED
- 11 EXISTING DOOR(S) AND FRAME TO BE REMOVED
- 12 EXISTING WINDOW, FRAME AND STONE SILL TO REMOVED AND PREPARE FOR NEW OPENING. SEE ARCHITECTURAL PLANS FOR NOTES AND DETAILS
- 13 EXISTING DRINKING FOUNTAIN AND RELATED PLUMBING TO BE REMOVED - CAP PLUMBING AT FLOOR LEVELS
- 14 FACE OF EXISTING BRICK VENEER TO BE REMOVED
- 15 EXISTING LOADING DOCK ENCLOSURE AND ALL IT COMPONENTS TO BE REMOVED IE. FOUNDATIONS AND FOOTINGS, SLAB, RETAINING WALLS, COVERED CANOPY AND ALL SUPPORTING ELEMENTS
- 16 PORTION OF EXISTING CONCRETE SHEAR WALL AND EXTERIOR BRICK VENEER TO BE REMOVED TO ACCOMMODATE NEW DOOR OPENING - G.C. TO COORDINATE DEMOLITION SO AS TO MAINTAIN A WATER TIGHT BUILDING - REFER TO STRUCTURAL FOR NEW STEEL LINTEL SIZE AND DETAILS
- 17 EXISTING BRICK OFFSET TO BE REMOVED AND NEW BRICK TO BE TOOTHED IN TO MATCH EXISTING FACE
- 18 EXISTING ELEVATOR SHAFT, WALLS, BRICK VENEER & CAR TO REMAIN
- 19 EXISTING ELEVATOR SHAFT & CAR TO REMAIN
- 20 EXISTING WALL/PARTITION TO REMAIN
- 21 NEW PENETRATION IN EXISTING ROOF FOR ROOF ACCESS HATCH
- 22 EXISTING CONCRETE MASONRY PARTITION TO BE REMOVED
- 23 EXISTING STAIR TOWER TO BE REMOVED, INCLUDING EXTERIOR BRICK, WALLS (LOAD-BEARING CMU), FOUNDATIONS, ROOF, PERIMETER BEAMS AND TWO OUTSIDE COLUMNS.
- 24 PROTECT EXISTING FLOOR DURING CONSTRUCTION.

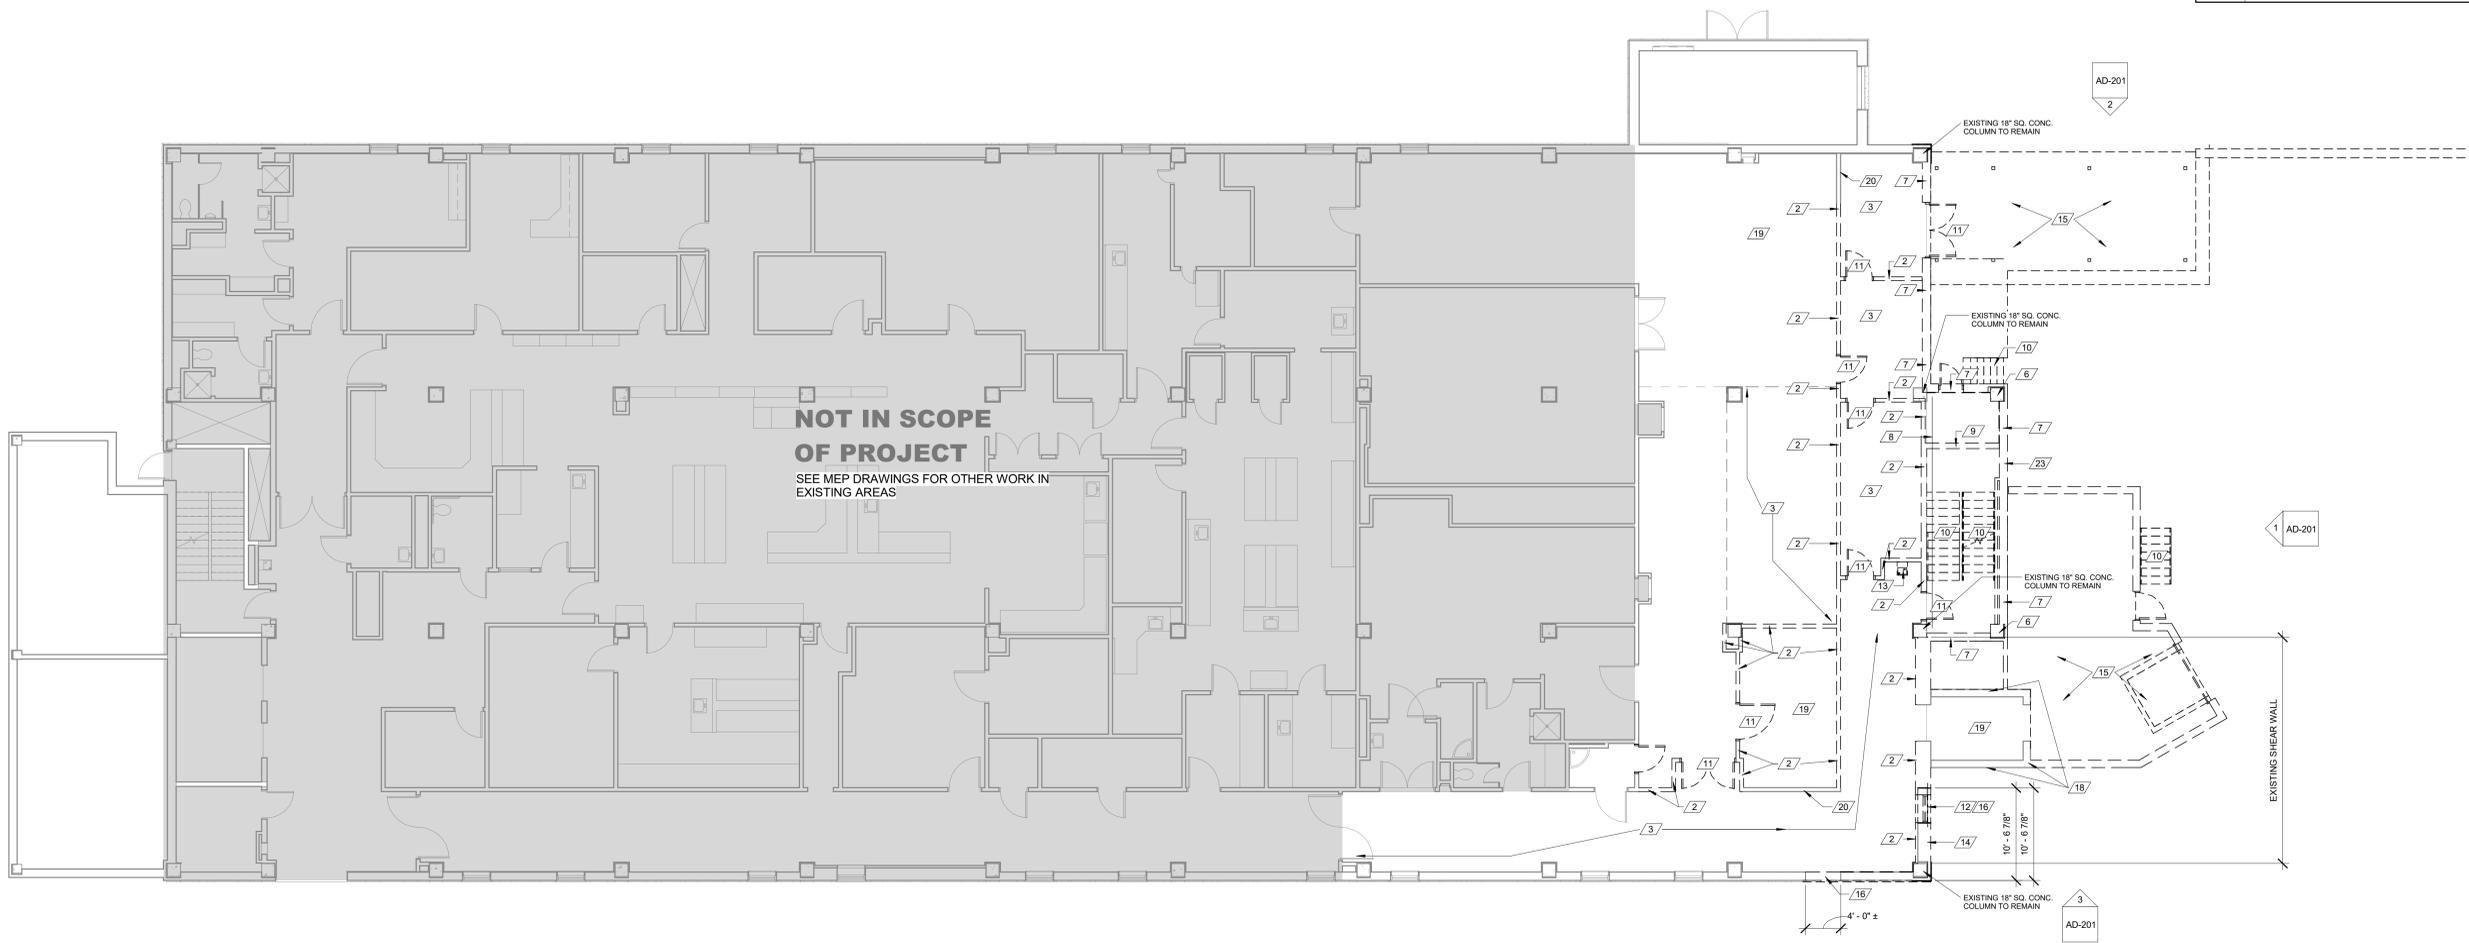

**NOT IN SCOPE OF PROJECT**  
SEE MEP DRAWINGS FOR OTHER WORK IN EXISTING AREAS

**FIRST FLOOR DEMOLITION PLAN**  
1/8" = 1'-0"



Revisions:	Date

**CONSULTANTS:**  
--



**ARCHITECT/ENGINEERS:**

**HFG** | HEALTH FACILITIES GROUP architecture

**PEC**

Drawing Title  
**DEMOLITION PLAN - FIRST FLOOR**

**BID SET**

Project Title <b>STERILE PROCESSING SERVICE (SPS) SURGICAL SUITE EXPANSION, B34</b>			Project Number <b>589-754</b>
Location Robert J. Dole VA Medical Center 5500 E Kellogg, Wichita, KS			Drawing Number <b>AD-102</b>
Date <b>10/31/2016</b>	Checked <b>MC</b>	Drawn <b>WB/JW</b>	Dwg.


Office of Construction and Facilities Management

Department of Veterans Affairs


three inches = one foot  
 one and one half inches = one foot  
 one inch = one foot  
 three quarters inch = one foot  
 one half inch = one foot  
 three eighths inch = one foot  
 one quarter inch = one foot  
 one eighth inch = one foot  
 one eighth inch = one foot

- GENERAL DEMO NOTES**
1. SEE PHASING PLANS FOR COORDINATION WITH OWNER ACTIVITIES.
  2. SEE CIVIL, STRUCTURAL, PLUMBING, MECHANICAL & ELECTRICAL DRAWINGS FOR DEMOLITION WITHIN THOSE PROJECT SYSTEMS.
  3. REF. SPECIFICATIONS FOR MANOMETER REQUIREMENTS AT EACH FLOOR DURING CONSTRUCTION ACTIVITIES.
  4. REQUIRED EXITS MUST BE MAINTAINED DURING CONSTRUCTION.

- DEMO KEY NOTES**
- 1 EXISTING CONCRETE FOUNDATION WALL AND EXTERIOR BRICK VENEER TO BE REMOVED TO ACCOMMODATE NEW DOOR OPENING - G.C. TO COORDINATE DEMOLITION SO AS TO MAINTAIN A WATER TIGHT BUILDING - REFER TO STRUCTURAL FOR NEW STEEL LINTEL SIZE AND DETAILS
  - 2 EXISTING METAL STUD WALL AND ALL ITS COMPONENTS TO BE REMOVED TO BOTTOM OF EXISTING CONCRETE STRUCTURE ABOVE
  - 3 EXISTING FLOORING TO BE REMOVED
  - 4 PATCH AND REPAIR WALL AS REQUIRED AND PREPARE FOR NEW FINISHES
  - 5 EXISTING DRILLED PIER TO BE REMOVED
  - 6 EXISTING 18" SQ. CONCRETE COLUMN AND FOOTING TO BE REMOVED
  - 7 EXISTING EXTERIOR WALL AND ALL ITS COMPONENTS TO BE REMOVED INCLUDING - BRICK, WALL STUDS, FOOTING AND FOUNDATIONS, STRUCTURAL ELEMENTS, ETC. PREPARE SITE FOR FUTURE ADDITION
  - 8 SAW CUT EXISTING SLAB AS REQUIRED TO OBTAIN 2" EXPANSION JOINT BETWEEN EXISTING AND NEW CONSTRUCTION REFER TO STRUCTURAL PLANS FOR NOTES AND DETAILS
  - 9 EXISTING METAL STUD WALL AND ALL ITS COMPONENTS TO BE REMOVED
  - 10 EXISTING STAIR AND ALL ITS COMPONENTS TO BE REMOVED
  - 11 EXISTING DOOR(S) AND FRAME TO BE REMOVED
  - 12 EXISTING WINDOW, FRAME AND STONE SILL TO BE REMOVED AND PREPARE FOR NEW OPENING. SEE ARCHITECTURAL PLANS FOR NOTES AND DETAILS
  - 13 EXISTING DRINKING FOUNTAIN AND RELATED PLUMBING TO BE REMOVED - CAP PLUMBING AT FLOOR LEVELS
  - 14 FACE OF EXISTING BRICK VENEER TO BE REMOVED
  - 15 EXISTING LOADING DOCK ENCLOSURE AND ALL ITS COMPONENTS TO BE REMOVED IE. FOUNDATIONS AND FOOTINGS, SLAB, RETAINING WALLS, COVERED CANOPY AND ALL SUPPORTING ELEMENTS
  - 16 PORTION OF EXISTING CONCRETE SHEAR WALL AND EXTERIOR BRICK VENEER TO BE REMOVED TO ACCOMMODATE NEW DOOR OPENING - G.C. TO COORDINATE DEMOLITION SO AS TO MAINTAIN A WATER TIGHT BUILDING - REFER TO STRUCTURAL FOR NEW STEEL LINTEL SIZE AND DETAILS
  - 17 EXISTING BRICK OFFSET TO BE REMOVED AND NEW BRICK TO BE TOOTHED IN TO MATCH EXISTING FACE
  - 18 EXISTING ELEVATOR SHAFT, WALLS, BRICK VENEER & CAR TO REMAIN
  - 19 EXISTING ELEVATOR SHAFT & CAR TO REMAIN
  - 20 EXISTING WALL/PARTITION TO REMAIN
  - 21 NEW PENETRATION IN EXISTING ROOF FOR ROOF ACCESS HATCH
  - 22 EXISTING CONCRETE MASONRY PARTITION TO BE REMOVED
  - 23 EXISTING STAIR TOWER TO BE REMOVED, INCLUDING EXTERIOR BRICK, WALLS (LOAD-BEARING CMU), FOUNDATIONS, ROOF, PERIMETER BEAMS AND TWO OUTSIDE COLUMNS.
  - 24 PROTECT EXISTING FLOOR DURING CONSTRUCTION.

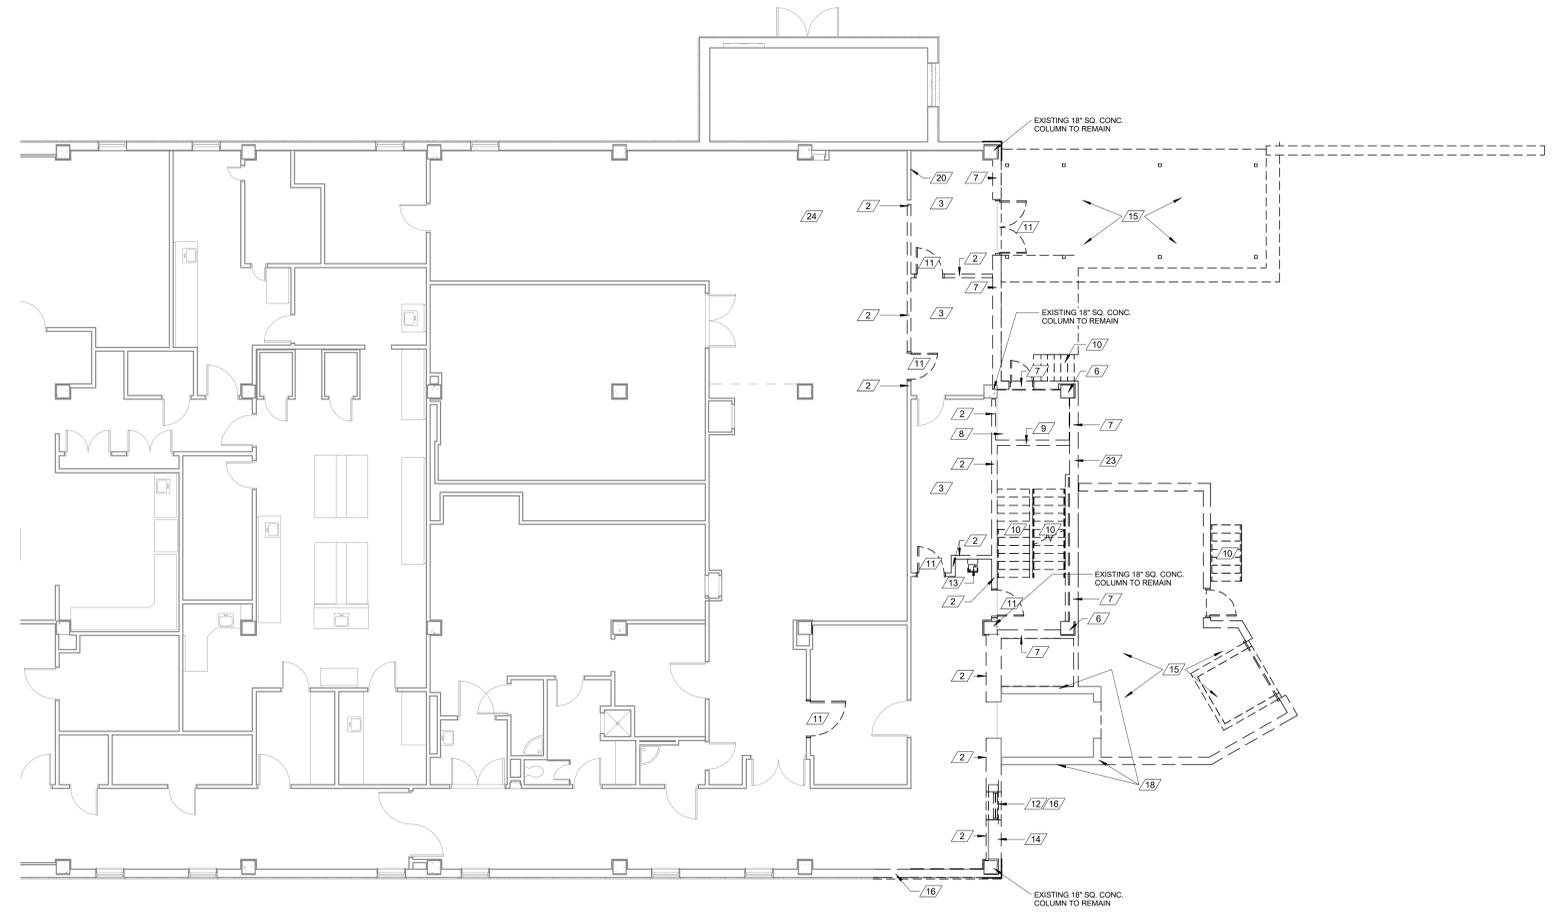

**FIRST FLOOR PLAN - BID ITEM 6**  
 1/8" = 1'-0"

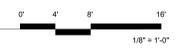

Revisions:	Date

**CONSULTANTS:**  
 --



**ARCHITECT/ENGINEERS:**

**HFG** | HEALTH FACILITIES GROUP | architecture

**PEC**

Drawing Title  
**DEMOLITION PLAN - BID ITEM 6**

**BID SET**

Project Title STERILE PROCESSING SERVICE (SPS) SURGICAL SUITE EXPANSION, B34			Project Number 589-754
Location Robert J. Dole VA Medical Center 5500 E Kellogg, Wichita, KS			Drawing Number AD-102.6
Date 10/31/2016	Checked MC	Drawn RMC	Dwg.

**BID ITEM #6**

Office of  
Construction  
and Facilities  
Management


Department of  
Veterans Affairs

- GENERAL DEMO NOTES**
1. SEE PHASING PLANS FOR COORDINATION WITH OWNER ACTIVITIES.
  2. SEE CIVIL, STRUCTURAL, PLUMBING, MECHANICAL & ELECTRICAL DRAWINGS FOR DEMOLITION WITHIN THOSE PROJECT SYSTEMS.
  3. REF. SPECIFICATIONS FOR MANOMETER REQUIREMENTS AT EACH FLOOR DURING CONSTRUCTION ACTIVITIES.
  4. REQUIRED EXITS MUST BE MAINTAINED DURING CONSTRUCTION.

- DEMO KEY NOTES**
- 1 EXISTING CONCRETE FOUNDATION WALL AND EXTERIOR BRICK VENEER TO BE REMOVED TO ACCOMMODATE NEW DOOR OPENING - G.C. TO COORDINATE DEMOLITION SO AS TO MAINTAIN A WATER TIGHT BUILDING - REFER TO STRUCTURAL FOR NEW STEEL LINTEL SIZE AND DETAILS
  - 2 EXISTING METAL STUD WALL AND ALL ITS COMPONENTS TO BE REMOVED TO BOTTOM OF EXISTING CONCRETE STRUCTURE ABOVE
  - 3 EXISTING FLOORING TO BE REMOVED
  - 4 PATCH AND REPAIR WALL AS REQUIRED AND PREPARE FOR NEW FINISHES
  - 5 EXISTING DRILLED PIER TO BE REMOVED
  - 6 EXISTING 18" SQ. CONCRETE COLUMN AND FOOTING TO BE REMOVED
  - 7 EXISTING EXTERIOR WALL AND ALL ITS COMPONENTS TO BE REMOVED INCLUDING - BRICK, WALL STUDS, FOOTING AND FOUNDATIONS, STRUCTURAL ELEMENTS, ETC. PREPARE SITE FOR FUTURE ADDITION
  - 8 SAW CUT EXISTING SLAB AS REQUIRED TO OBTAIN 2" EXPANSION JOINT BETWEEN EXISTING AND NEW CONSTRUCTION REFER TO STRUCTURAL PLANS FOR NOTES AND DETAILS
  - 9 EXISTING METAL STUD WALL AND ALL ITS COMPONENTS TO BE REMOVED
  - 10 EXISTING STAIR AND ALL ITS COMPONENTS TO BE REMOVED
  - 11 EXISTING DOOR(S) AND FRAME TO BE REMOVED
  - 12 EXISTING WINDOW, FRAME AND STONE SILL TO BE REMOVED AND PREPARE FOR NEW OPENING. SEE ARCHITECTURAL PLANS FOR NOTES AND DETAILS
  - 13 EXISTING DRINKING FOUNTAIN AND RELATED PLUMBING TO BE REMOVED - CAP PLUMBING AT FLOOR LEVELS
  - 14 FACE OF EXISTING BRICK VENEER TO BE REMOVED
  - 15 EXISTING LOADING DOCK ENCLOSURE AND ALL IT COMPONENTS TO BE REMOVED I.E. FOUNDATIONS AND FOOTINGS, SLAB, RETAINING WALLS, COVERED CANOPY AND ALL SUPPORTING ELEMENTS
  - 16 PORTION OF EXISTING CONCRETE SHEAR WALL AND EXTERIOR BRICK VENEER TO BE REMOVED TO ACCOMMODATE NEW DOOR OPENING - G.C. TO COORDINATE DEMOLITION SO AS TO MAINTAIN A WATER TIGHT BUILDING - REFER TO STRUCTURAL FOR NEW STEEL LINTEL SIZE AND DETAILS
  - 17 EXISTING BRICK OFFSET TO BE REMOVED AND NEW BRICK TO BE TOOTHED IN TO MATCH EXISTING FACE
  - 18 EXISTING ELEVATOR SHAFT, WALLS, BRICK VENEER & CAR TO REMAIN
  - 19 EXISTING ELEVATOR SHAFT & CAR TO REMAIN
  - 20 EXISTING WALL/PARTITION TO REMAIN
  - 21 NEW PENETRATION IN EXISTING ROOF FOR ROOF ACCESS HATCH
  - 22 EXISTING CONCRETE MASONRY PARTITION TO BE REMOVED
  - 23 EXISTING STAIR TOWER TO BE REMOVED, INCLUDING EXTERIOR BRICK, WALLS (LOAD-BEARING CMU), FOUNDATIONS, ROOF, PERIMETER BEAMS AND TWO OUTSIDE COLUMNS.
  - 24 PROTECT EXISTING FLOOR DURING CONSTRUCTION.



**1 SECOND FLOOR DEMOLITION PLAN**  
1/8" = 1'-0"

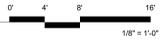

Revisions:	Date

**CONSULTANTS:**  
--



**ARCHITECT/ENGINEERS:**

**HFG** | HEALTH FACILITIES GROUP | architecture

**PEC**

Drawing Title  
**DEMOLITION PLAN - SECOND FLOOR**

**BID SET**

Project Title <b>STERILE PROCESSING SERVICE (SPS) SURGICAL SUITE EXPANSION, B34</b>			Project Number <b>589-754</b>
Location Robert J. Dole VA Medical Center 5500 E Kellogg, Wichita, KS			Drawing Number <b>AD-103</b>
Date <b>10/31/2016</b>	Checked <b>MC</b>	Drawn <b>WBJ/JW</b>	Dwg.

Office of Construction and Facilities Management


Department of Veterans Affairs

**GENERAL DEMO NOTES**

1. SEE PHASING PLANS FOR COORDINATION WITH OWNER ACTIVITIES.
2. SEE CIVIL, STRUCTURAL, PLUMBING, MECHANICAL & ELECTRICAL DRAWINGS FOR DEMOLITION WITHIN THOSE PROJECT SYSTEMS.
3. REF. SPECIFICATIONS FOR MANOMETER REQUIREMENTS AT EACH FLOOR DURING CONSTRUCTION ACTIVITIES.
4. REQUIRED EXITS MUST BE MAINTAINED DURING CONSTRUCTION.

**DEMO KEY NOTES**

- |    |  |
|----|--|
| 1  | EXISTING CONCRETE FOUNDATION WALL AND EXTERIOR BRICK VENEER TO BE REMOVED TO ACCOMMODATE NEW DOOR OPENING - G.C. TO COORDINATE DEMOLITION SO AS TO MAINTAIN A WATER TIGHT BUILDING - REFER TO STRUCTURAL FOR NEW STEEL LINTEL SIZE AND DETAILS       |
| 2  | EXISTING METAL STUD WALL AND ALL ITS COMPONENTS TO BE REMOVED TO BOTTOM OF EXISTING CONCRETE STRUCTURE ABOVE   |
| 3  | EXISTING FLOORING TO BE REMOVED  |
| 4  | PATCH AND REPAIR WALL AS REQUIRED AND PREPARE FOR NEW FINISHES   |
| 5  | EXISTING DRILLED PIER TO BE REMOVED  |
| 6  | EXISTING 18" SQ. CONCRETE COLUMN AND FOOTING TO BE REMOVED   |
| 7  | EXISTING EXTERIOR WALL AND ALL ITS COMPONENTS TO BE REMOVED INCLUDING - BRICK, WALL STUDS, FOOTING AND FOUNDATIONS, STRUCTURAL ELEMENTS, ETC. PREPARE SITE FOR FUTURE ADDITION   |
| 8  | SAW CUT EXISTING SLAB AS REQUIRED TO OBTAIN 2" EXPANSION JOINT BETWEEN EXISTING AND NEW CONSTRUCTION REFER TO STRUCTURAL PLANS FOR NOTES AND DETAILS   |
| 9  | EXISTING METAL STUD WALL AND ALL ITS COMPONENTS TO BE REMOVED  |
| 10 | EXISTING STAIR AND ALL ITS COMPONENTS TO BE REMOVED  |
| 11 | EXISTING DOOR(S) AND FRAME TO BE REMOVED   |
| 12 | EXISTING WINDOW, FRAME AND STONE SILL TO BE REMOVED AND PREPARE FOR NEW OPENING. SEE ARCHITECTURAL PLANS FOR NOTES AND DETAILS   |
| 13 | EXISTING DRINKING FOUNTAIN AND RELATED PLUMBING TO BE REMOVED - CAP PLUMBING AT FLOOR LEVELS   |
| 14 | FACE OF EXISTING BRICK VENEER TO BE REMOVED  |
| 15 | EXISTING LOADING DOCK ENCLOSURE AND ALL ITS COMPONENTS TO BE REMOVED IE. FOUNDATIONS AND FOOTINGS, SLAB, RETAINING WALLS, COVERED CANOPY AND ALL SUPPORTING ELEMENTS   |
| 16 | PORTION OF EXISTING CONCRETE SHEAR WALL AND EXTERIOR BRICK VENEER TO BE REMOVED TO ACCOMMODATE NEW DOOR OPENING - G.C. TO COORDINATE DEMOLITION SO AS TO MAINTAIN A WATER TIGHT BUILDING - REFER TO STRUCTURAL FOR NEW STEEL LINTEL SIZE AND DETAILS |
| 17 | EXISTING BRICK OFFSET TO BE REMOVED AND NEW BRICK TO BE TOOTHED IN TO MATCH EXISTING FACE  |
| 18 | EXISTING ELEVATOR SHAFT, WALLS, BRICK VENEER & CAR TO REMAIN   |
| 19 | EXISTING ELEVATOR SHAFT & CAR TO REMAIN  |
| 20 | EXISTING WALL/PARTITION TO REMAIN  |
| 21 | NEW PENETRATION IN EXISTING ROOF FOR ROOF ACCESS HATCH   |
| 22 | EXISTING CONCRETE MASONRY PARTITION TO BE REMOVED  |
| 23 | EXISTING STAIR TOWER TO BE REMOVED, INCLUDING EXTERIOR BRICK, WALLS (LOAD-BEARING CMU), FOUNDATIONS, ROOF, PERIMETER BEAMS AND TWO OUTSIDE COLUMNS.  |
| 24 | PROTECT EXISTING FLOOR DURING CONSTRUCTION.  |

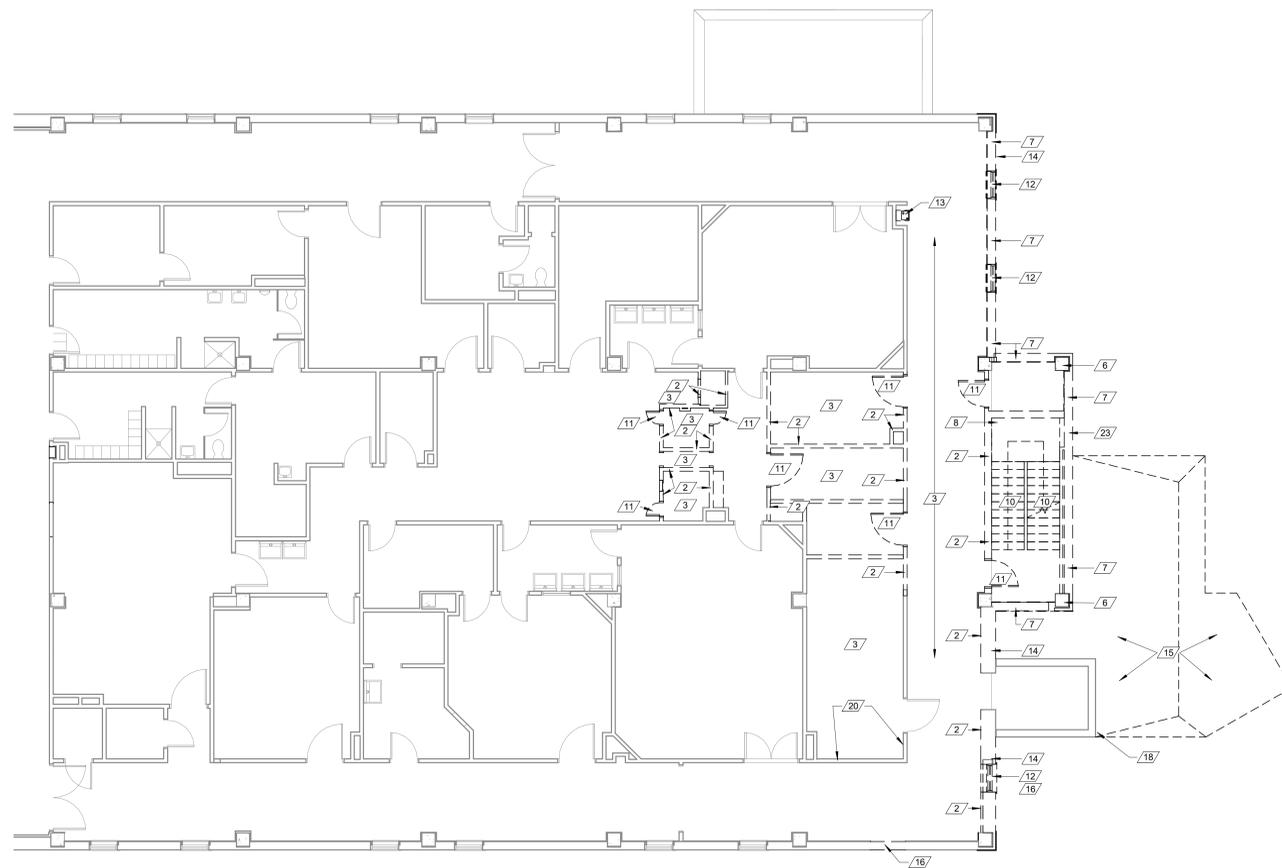

1 SECOND FLOOR DEMOLITION PLAN - BID ITEM 4  
1/8" = 1'-0"



three inches = one foot  
 one and one half inches = one foot  
 one inch = one foot  
 three quarters inch = one foot  
 one half inch = one foot  
 three eighths inch = one foot  
 one quarter inch = one foot  
 one eighth inch = one foot  
 one eighth inch = one foot

Revisions:	Date

CONSULTANTS:  
--



ARCHITECT/ENGINEERS:

Drawing Title  
**DEMOLITION PLAN - BID ITEM 4**

**BID SET**


Project Title STERILE PROCESSING SERVICE (SPS) SURGICAL SUITE EXPANSION, B34			Project Number 589-754
Location Robert J. Dole VA Medical Center 5500 E Kellogg, Wichita, KS			Drawing Number AD-103.4
Date 10/31/2016	Checked MC	Drawn RMC	Dwg.

**BID ITEM #4**

Office of  
Construction  
and Facilities  
Management

- GENERAL DEMO NOTES**
1. SEE PHASING PLANS FOR COORDINATION WITH OWNER ACTIVITIES.
  2. SEE CIVIL, STRUCTURAL, PLUMBING, MECHANICAL & ELECTRICAL DRAWINGS FOR DEMOLITION WITHIN THOSE PROJECT SYSTEMS.
  3. REF. SPECIFICATIONS FOR MANOMETER REQUIREMENTS AT EACH FLOOR DURING CONSTRUCTION ACTIVITIES.
  4. REQUIRED EXITS MUST BE MAINTAINED DURING CONSTRUCTION.

- DEMO KEY NOTES**
- 1 EXISTING CONCRETE FOUNDATION WALL AND EXTERIOR BRICK VENEER TO BE REMOVED TO ACCOMMODATE NEW DOOR OPENING - G.C. TO COORDINATE DEMOLITION SO AS TO MAINTAIN A WATER TIGHT BUILDING - REFER TO STRUCTURAL FOR NEW STEEL LINTEL SIZE AND DETAILS
  - 2 EXISTING METAL STUD WALL AND ALL ITS COMPONENTS TO BE REMOVED TO BOTTOM OF EXISTING CONCRETE STRUCTURE ABOVE
  - 3 EXISTING FLOORING TO BE REMOVED
  - 4 PATCH AND REPAIR WALL AS REQUIRED AND PREPARE FOR NEW FINISHES
  - 5 EXISTING DRILLED PIER TO BE REMOVED
  - 6 EXISTING 18" SQ. CONCRETE COLUMN AND FOOTING TO BE REMOVED
  - 7 EXISTING EXTERIOR WALL AND ALL ITS COMPONENTS TO BE REMOVED INCLUDING - BRICK, WALL STUDS, FOOTING AND FOUNDATIONS, STRUCTURAL ELEMENTS, ETC. PREPARE SITE FOR FUTURE ADDITION
  - 8 SAW CUT EXISTING SLAB AS REQUIRED TO OBTAIN 2" EXPANSION JOINT BETWEEN EXISTING AND NEW CONSTRUCTION REFER TO STRUCTURAL PLANS FOR NOTES AND DETAILS
  - 9 EXISTING METAL STUD WALL AND ALL ITS COMPONENTS TO BE REMOVED
  - 10 EXISTING STAIR AND ALL ITS COMPONENTS TO BE REMOVED
  - 11 EXISTING DOOR(S) AND FRAME TO BE REMOVED
  - 12 EXISTING WINDOW, FRAME AND STONE SILL TO BE REMOVED AND PREPARE FOR NEW OPENING. SEE ARCHITECTURAL PLANS FOR NOTES AND DETAILS
  - 13 EXISTING DRINKING FOUNTAIN AND RELATED PLUMBING TO BE REMOVED - CAP PLUMBING AT FLOOR LEVELS
  - 14 FACE OF EXISTING BRICK VENEER TO BE REMOVED
  - 15 EXISTING LOADING DOCK ENCLOSURE AND ALL IT COMPONENTS TO BE REMOVED IE. FOUNDATIONS AND FOOTINGS, SLAB, RETAINING WALLS, COVERED CANOPY AND ALL SUPPORTING ELEMENTS
  - 16 PORTION OF EXISTING CONCRETE SHEAR WALL AND EXTERIOR BRICK VENEER TO BE REMOVED TO ACCOMMODATE NEW DOOR OPENING - G.C. TO COORDINATE DEMOLITION SO AS TO MAINTAIN A WATER TIGHT BUILDING - REFER TO STRUCTURAL FOR NEW STEEL LINTEL SIZE AND DETAILS
  - 17 EXISTING BRICK OFFSET TO BE REMOVED AND NEW BRICK TO BE TOOTHED IN TO MATCH EXISTING FACE
  - 18 EXISTING ELEVATOR SHAFT, WALLS, BRICK VENEER & CAR TO REMAIN
  - 19 EXISTING ELEVATOR SHAFT & CAR TO REMAIN
  - 20 EXISTING WALL/PARTITION TO REMAIN
  - 21 NEW PENETRATION IN EXISTING ROOF FOR ROOF ACCESS HATCH
  - 22 EXISTING CONCRETE MASONRY PARTITION TO BE REMOVED
  - 23 EXISTING STAIR TOWER TO BE REMOVED, INCLUDING EXTERIOR BRICK, WALLS (LOAD-BEARING CMU), FOUNDATIONS, ROOF, PERIMETER BEAMS AND TWO OUTSIDE COLUMNS.
  - 24 PROTECT EXISTING FLOOR DURING CONSTRUCTION.

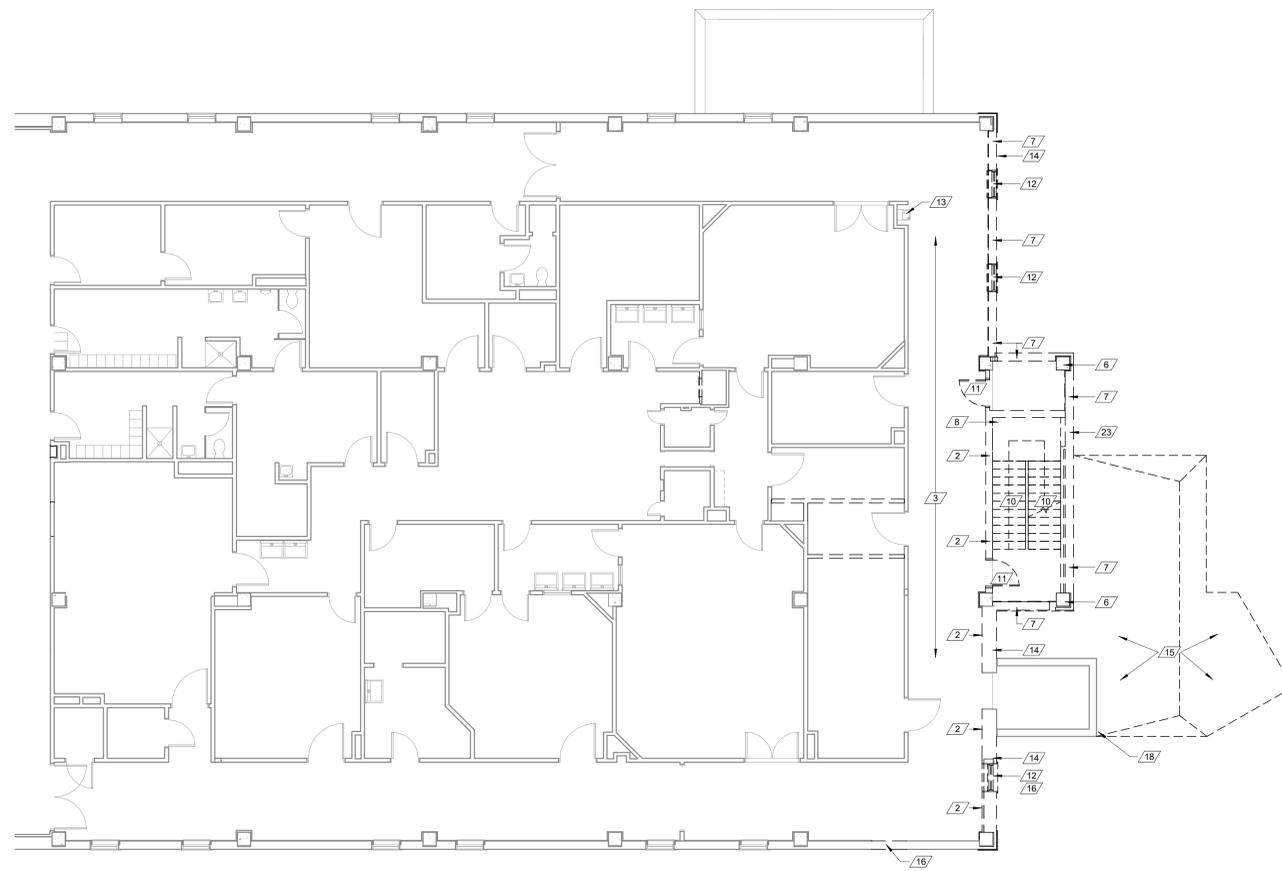

**1 SECOND FLOOR DEMOLITION PLAN - BID ITEM 5**  
1/8" = 1'-0"

0' 4' 8' 16'  
1/8" = 1'-0"

Revisions:	Date

**CONSULTANTS:**  
--



**ARCHITECT/ENGINEERS:**

**HFG** | HEALTH FACILITIES GROUP | architecture

**PEC**

Drawing Title  
**DEMOLITION PLAN - BID ITEM 5**

**BID SET**

Project Title <b>STERILE PROCESSING SERVICE (SPS) SURGICAL SUITE EXPANSION, B34</b>			Project Number <b>589-754</b>
Location Robert J. Dole VA Medical Center 5500 E Kellogg, Wichita, KS			Drawing Number <b>AD-103.5</b>
Date <b>10/31/2016</b>	Checked <b>MC</b>	Drawn <b>RMC</b>	Dwg.

**BID ITEM #5**

Office of Construction and Facilities Management

Department of Veterans Affairs


**GENERAL DEMO NOTES**

1. SEE PHASING PLANS FOR COORDINATION WITH OWNER ACTIVITIES.
2. SEE CIVIL, STRUCTURAL, PLUMBING, MECHANICAL & ELECTRICAL DRAWINGS FOR DEMOLITION WITHIN THOSE PROJECT SYSTEMS.
3. REF. SPECIFICATIONS FOR MANOMETER REQUIREMENTS AT EACH FLOOR DURING CONSTRUCTION ACTIVITIES.
4. REQUIRED EXITS MUST BE MAINTAINED DURING CONSTRUCTION.

**DEMO KEY NOTES**

- 1 EXISTING CONCRETE FOUNDATION WALL AND EXTERIOR BRICK VENEER TO BE REMOVED TO ACCOMMODATE NEW DOOR OPENING - G.C. TO COORDINATE DEMOLITION SO AS TO MAINTAIN A WATER TIGHT BUILDING - REFER TO STRUCTURAL FOR NEW STEEL LINTEL SIZE AND DETAILS
- 2 EXISTING METAL STUD WALL AND ALL ITS COMPONENTS TO BE REMOVED TO BOTTOM OF EXISTING CONCRETE STRUCTURE ABOVE
- 3 EXISTING FLOORING TO BE REMOVED
- 4 PATCH AND REPAIR WALL AS REQUIRED AND PREPARE FOR NEW FINISHES
- 5 EXISTING DRILLED PIER TO BE REMOVED
- 6 EXISTING 18" SQ. CONCRETE COLUMN AND FOOTING TO BE REMOVED
- 7 EXISTING EXTERIOR WALL AND ALL ITS COMPONENTS TO BE REMOVED INCLUDING - BRICK, WALL STUDS, FOOTING AND FOUNDATIONS, STRUCTURAL ELEMENTS, ETC. PREPARE SITE FOR FUTURE ADDITION
- 8 SAW CUT EXISTING SLAB AS REQUIRED TO OBTAIN 2" EXPANSION JOINT BETWEEN EXISTING AND NEW CONSTRUCTION REFER TO STRUCTURAL PLANS FOR NOTES AND DETAILS
- 9 EXISTING METAL STUD WALL AND ALL ITS COMPONENTS TO BE REMOVED
- 10 EXISTING STAIR AND ALL ITS COMPONENTS TO BE REMOVED
- 11 EXISTING DOOR(S) AND FRAME TO BE REMOVED
- 12 EXISTING WINDOW, FRAME AND STONE SILL TO BE REMOVED AND PREPARE FOR NEW OPENING. SEE ARCHITECTURAL PLANS FOR NOTES AND DETAILS
- 13 EXISTING DRINKING FOUNTAIN AND RELATED PLUMBING TO BE REMOVED - CAP PLUMBING AT FLOOR LEVELS
- 14 FACE OF EXISTING BRICK VENEER TO BE REMOVED
- 15 EXISTING LOADING DOCK ENCLOSURE AND ALL IT COMPONENTS TO BE REMOVED I.E. FOUNDATIONS AND FOOTINGS, SLAB, RETAINING WALLS, COVERED CANOPY AND ALL SUPPORTING ELEMENTS
- 16 PORTION OF EXISTING CONCRETE SHEAR WALL AND EXTERIOR BRICK VENEER TO BE REMOVED TO ACCOMMODATE NEW DOOR OPENING - G.C. TO COORDINATE DEMOLITION SO AS TO MAINTAIN A WATER TIGHT BUILDING - REFER TO STRUCTURAL FOR NEW STEEL LINTEL SIZE AND DETAILS
- 17 EXISTING BRICK OFFSET TO BE REMOVED AND NEW BRICK TO BE TOOTHED IN TO MATCH EXISTING FACE
- 18 EXISTING ELEVATOR SHAFT, WALLS, BRICK VENEER & CAR TO REMAIN
- 19 EXISTING ELEVATOR SHAFT & CAR TO REMAIN
- 20 EXISTING WALL/PARTITION TO REMAIN
- 21 NEW PENETRATION IN EXISTING ROOF FOR ROOF ACCESS HATCH
- 22 EXISTING CONCRETE MASONRY PARTITION TO BE REMOVED
- 23 EXISTING STAIR TOWER TO BE REMOVED, INCLUDING EXTERIOR BRICK, WALLS (LOAD-BEARING CMU), FOUNDATIONS, ROOF, PERIMETER BEAMS AND TWO OUTSIDE COLUMNS.
- 24 PROTECT EXISTING FLOOR DURING CONSTRUCTION.

three inches = one foot  
 one and one half inches = one foot  
 one inch = one foot  
 three quarters inch = one foot  
 one half inch = one foot  
 three eighths inch = one foot  
 one quarter inch = one foot  
 one eighth inch = one foot  
 one sixteenth inch = one foot

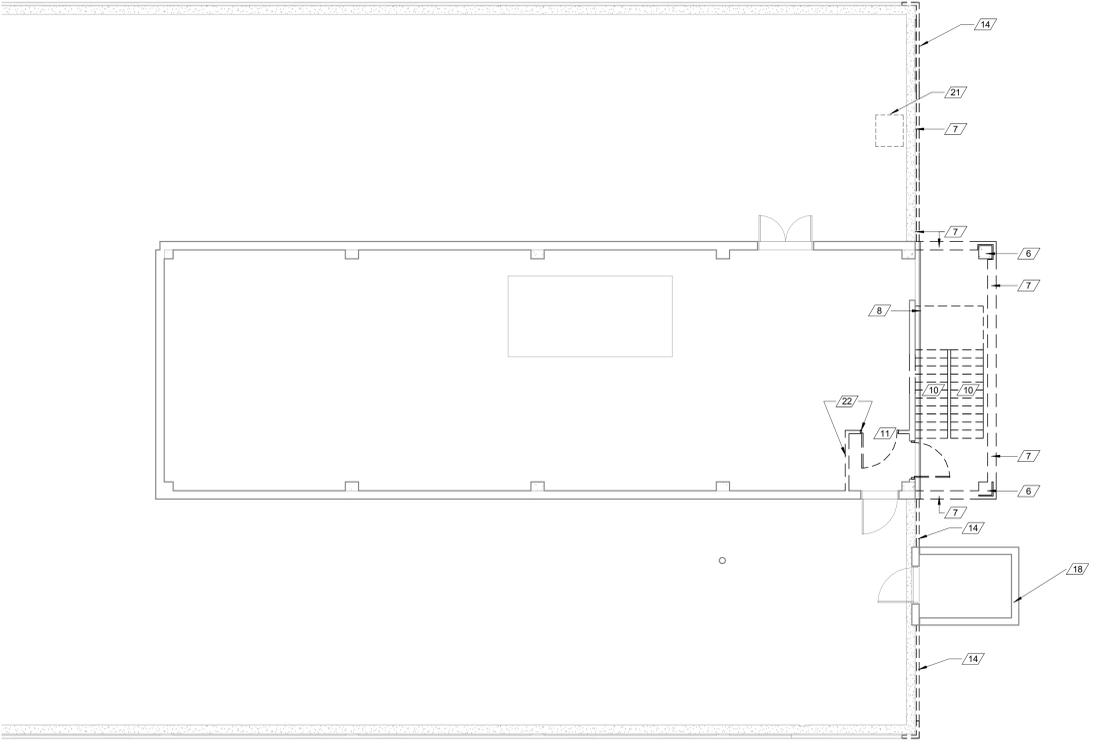

**PENTHOUSE DEMOLITION PLAN**  
 1/8" = 1'-0"



Revisions:	Date

**CONSULTANTS:**  
 --



**ARCHITECT/ENGINEERS:**

Drawing Title  
**DEMOLITION PLAN - PENTHOUSE**

**BID SET**


Project Title STERILE PROCESSING SERVICE (SPS) SURGICAL SUITE EXPANSION, B34			Project Number 589-754
Location Robert J. Dole VA Medical Center 5500 E Kellogg, Wichita, KS			Drawing Number <b>AD-104</b>
Date 10/31/2016	Checked MC	Drawn WBJ/JW	Dwg.

Office of  
Construction  
and Facilities  
Management







three inches = one foot  
 one and one half inches = one foot  
 one inch = one foot  
 three quarters inch = one foot  
 one half inch = one foot  
 three eighths inch = one foot  
 one eighth inch = one foot  
 one quarter inch = one foot  
 one eighth inch = one foot

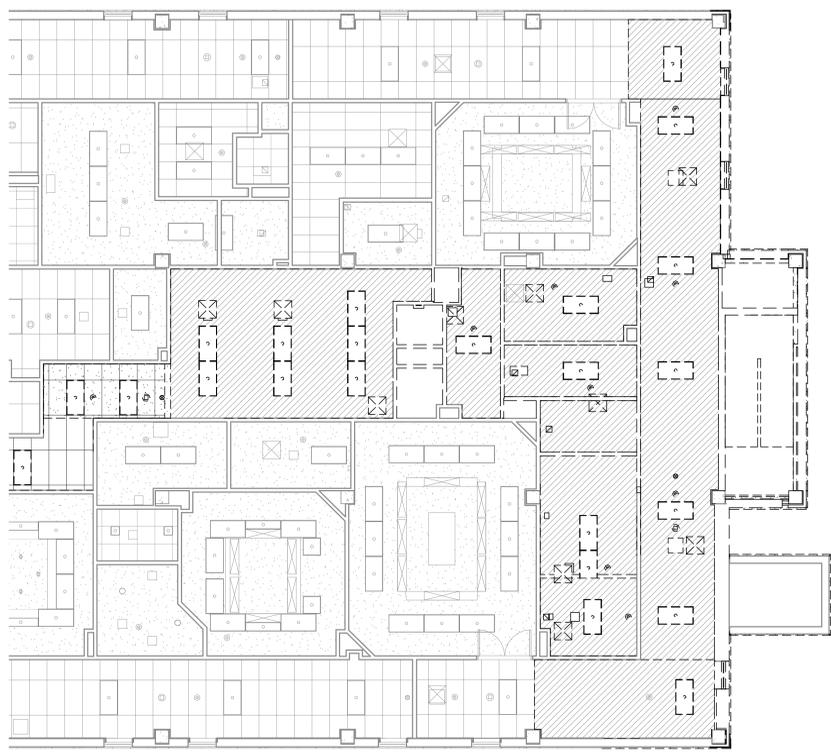

③ RCP - SECOND FLOOR - BID ITEM 4 - DEMO  
 1/8" = 1'-0"

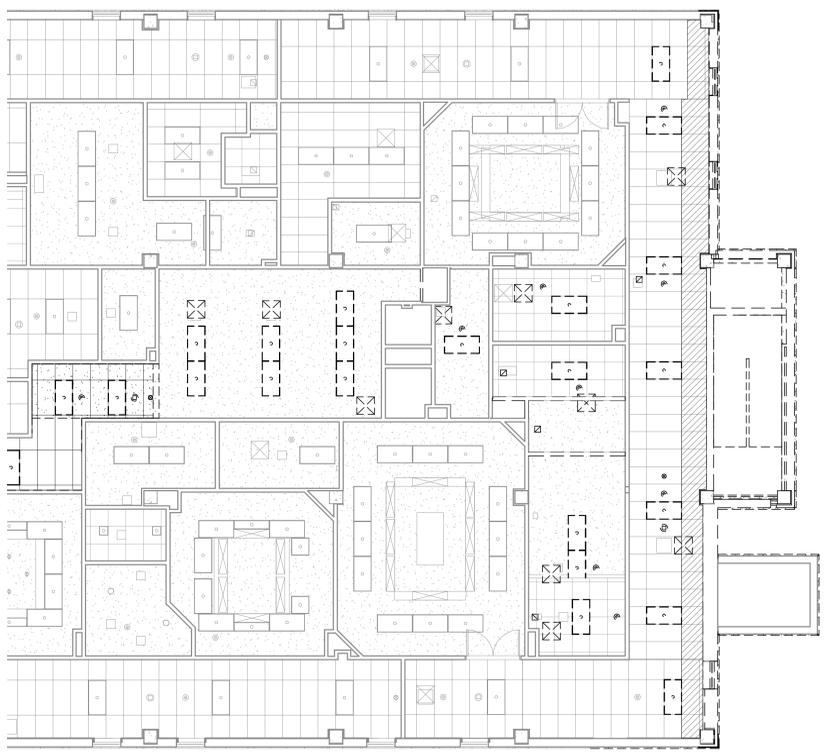

② RCP - SECOND FLOOR - BID ITEM 5 - DEMO  
 1/8" = 1'-0"

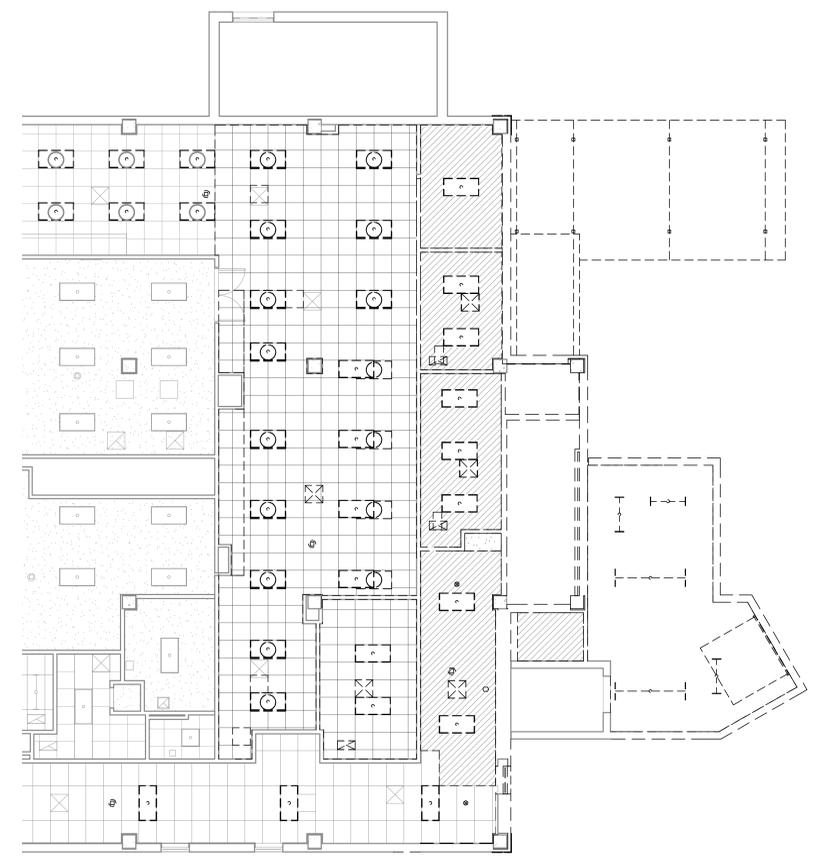

① RCP - FIRST FLOOR - BID ITEM 6 - DEMO  
 1/8" = 1'-0"

**DEMO KEY**  
 SHADED AREAS REPRESENT  
 CEILINGS TO BE DEMOLISHED.

Revisions:	Date

CONSULTANTS:  
 -



ARCHITECT/ENGINEERS:

Drawing Title  
**RCP DEMO PLANS - BID ITEMS 5 & 6**  
**BID SET**

Project Title STERILE PROCESSING SERVICE (SPS) SURGICAL SUITE EXPANSION, B34			Project Number 589-754
Location Robert J. Dole VA Medical Center 5500 E Kellogg, Wichita, KS			Drawing Number AD-702
Date 10/31/2016	Checked MC	Drawn RMC	Dwg.

**BID ITEMS #4, 5, & 6**

Office of  
Construction  
and Facilities  
Management