

CILING DEMOLITION PLAN GENERAL NOTES:

DISMOUNT AND RETAIN CEILING MOUNTED ITEMS INCLUDING EXISTING LIGHTING FIXTURES, PRESERVE THESE ITEMS FOR REUSE ON THE NEW BUILDING.


REMOVE ALL EXISTING LIGHTING FIXTURES, ESCUTCHEONS, BEAUTY RINGS, BELL PULLS, CURTAIN/CURTAIN TRACK, SMOKE DETECTORS, CAMERAS, SPEAKERS, ETC.) WORK INVOLVING EXIT LIGHTS, SPEAKERS, SMOKE DETECTORS, CAMERAS SHALL BE COORDINATED WITH THE COTR AND MUST REMAIN IN PLACE UNTIL THROUGHOUT THE PROJECT.

REMOVE AND DISPOSE OF CEILING TILES. EXISTING CEILING GRID TO REMAIN UNALTERED AND UNDAMAGED. REPAIR CEILING GRID AS NEEDED.


BURROCK DIFFUSERS, RETURN GRILLES SHALL REMAIN UNDATED AND UNALTERED.

EXISTING LIGHTING FIXTURES TO REMAIN. FOLLOW LOCKOUT/TAGOUT PROCEDURES. PROVIDE TEMPORARY LIGHTING AS NEEDED.

ALL WORK SHALL BE PERFORMED IN CONFORMANCE WITH THE LATEST VERSION OF NEC.

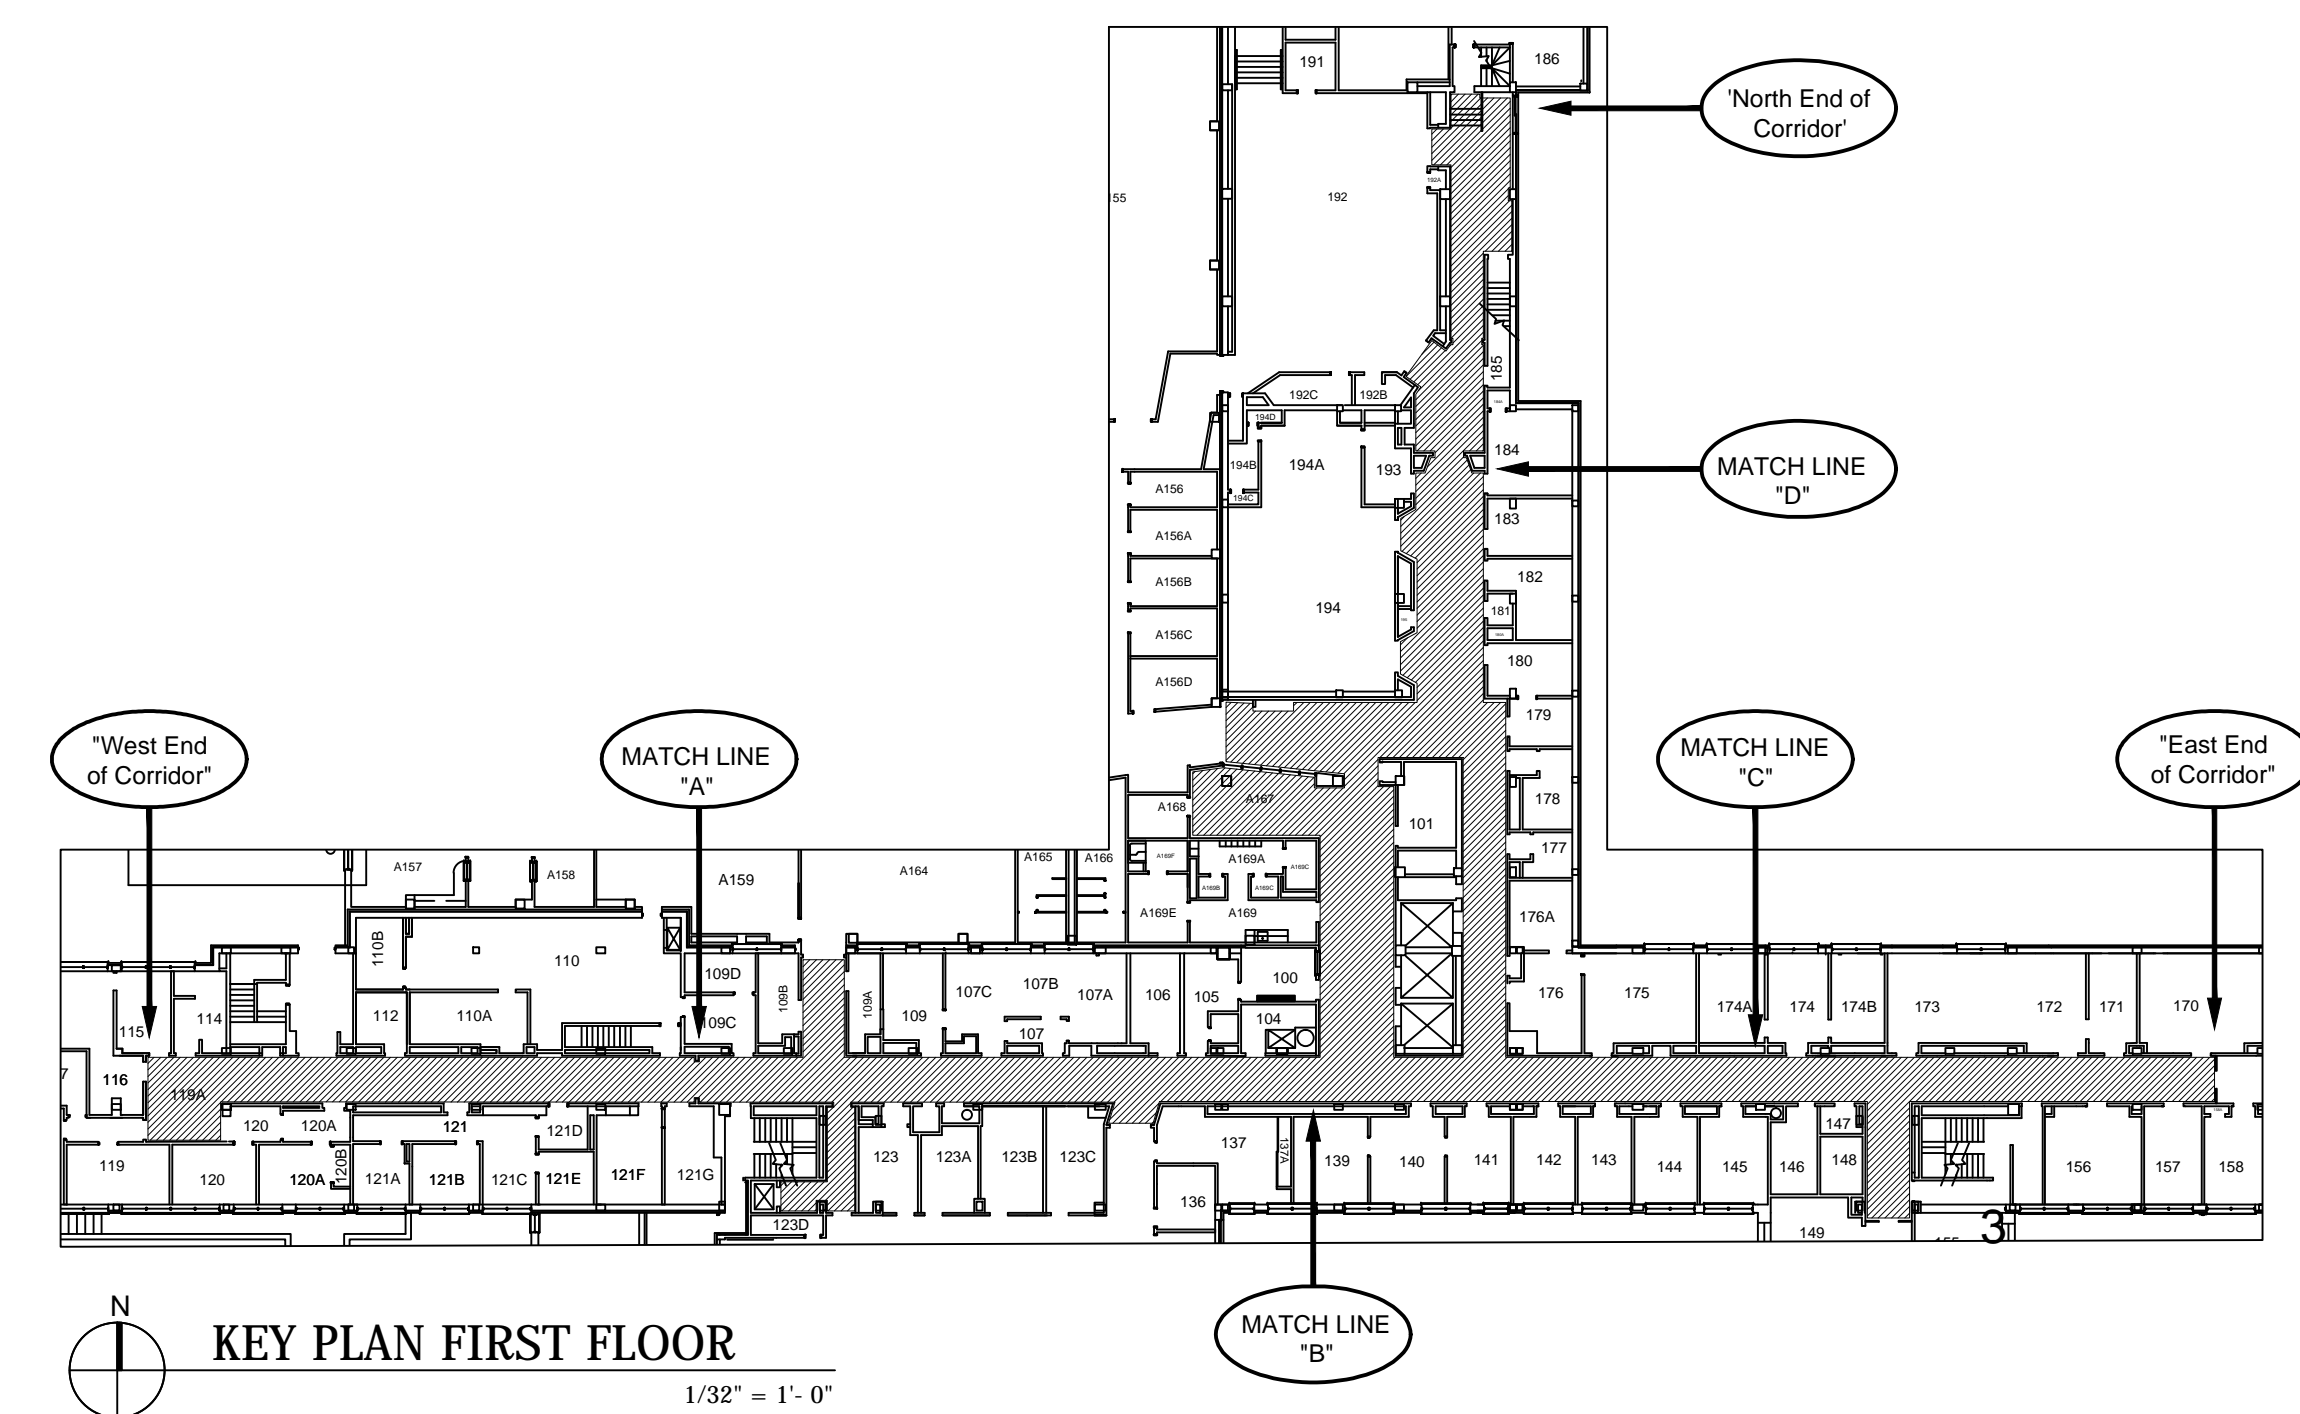

BID ITEM # 1

#1 - Revised Sheet Number.	04/22/12	VA Northern Indiana Health Care System, Fort Wayne 2121 Lake Avenue Fort Wayne, IN 46805	Approved: Medical Center Director Daniel D. Hendee, FACHE	Drawing Title REFLECTED CEILING PLAN - 1st Floor	Project Title Interior Halls and Walls		Project Number 610A4-11-149			
			Approved: Associate Director for Operations Helen Rhodes				Building Number 1			
			Approved: Engineering Service Charles Applewhite	Approved: Project Director		Location VA NIHCS, Fort Wayne, IN		Drawing Number A-104 - R		
						Date 08/05/2011	Checked CDA	Drawn VM		Dwg. 5 of 14
Revisions:	Date									