

VA Northern Indiana Health Care System
Ft. Wayne - Campus
2121 Lake Avenue
Ft. Wayne, Indiana 46805



Project Title: Interior Halls & Walls
Project Number: 610A4-11-149

INDEX OF SHEETS:

- C-101 COVER SHEET
- A-101 FLOOR PLAN - 1ST & 2ND Floors
A-102 FLOOR PLAN - 3RD & 4TH Floors
A-103 FLOOR PLAN - 5TH Floor & BASEMENT
A-104 RCP 1ST FLOOR
A-105 RCP 2ND FLOOR
A-106 RCP 3RD FLOOR
A-107 RCP 4TH FLOOR
A-108 RCP 5TH FLOOR & BASEMENT
- A-201 FINISH PLAN 1ST & 2ND FLOOR
A-202 FINISH PLAN 3RD & 4TH FLOOR
A-203 FINISH PLAN 5TH FLOOR & BASEMENT
A-204 FINISH SCHEDULE
- A-300 ASBESTOS ABATEMENT DIAGRAMS

ABBREVIATIONS & LEGEND:

- AFF Above Finished Floor
App. Approximate
CL Center Line
dia. Diameter
(E) Existing
LED Light Emitting Diode
Max. Maximum
Min. Minimum
(N) New
NEMA National Electrical Manufacturers Association.
o.c. On Center
O.D. Outside Diameter
O.S.B. Oriented Strand Board
P.S.I. Pounds per square inch
- S Switch
S' Key Switch
(V.I.F.) Verify in Field

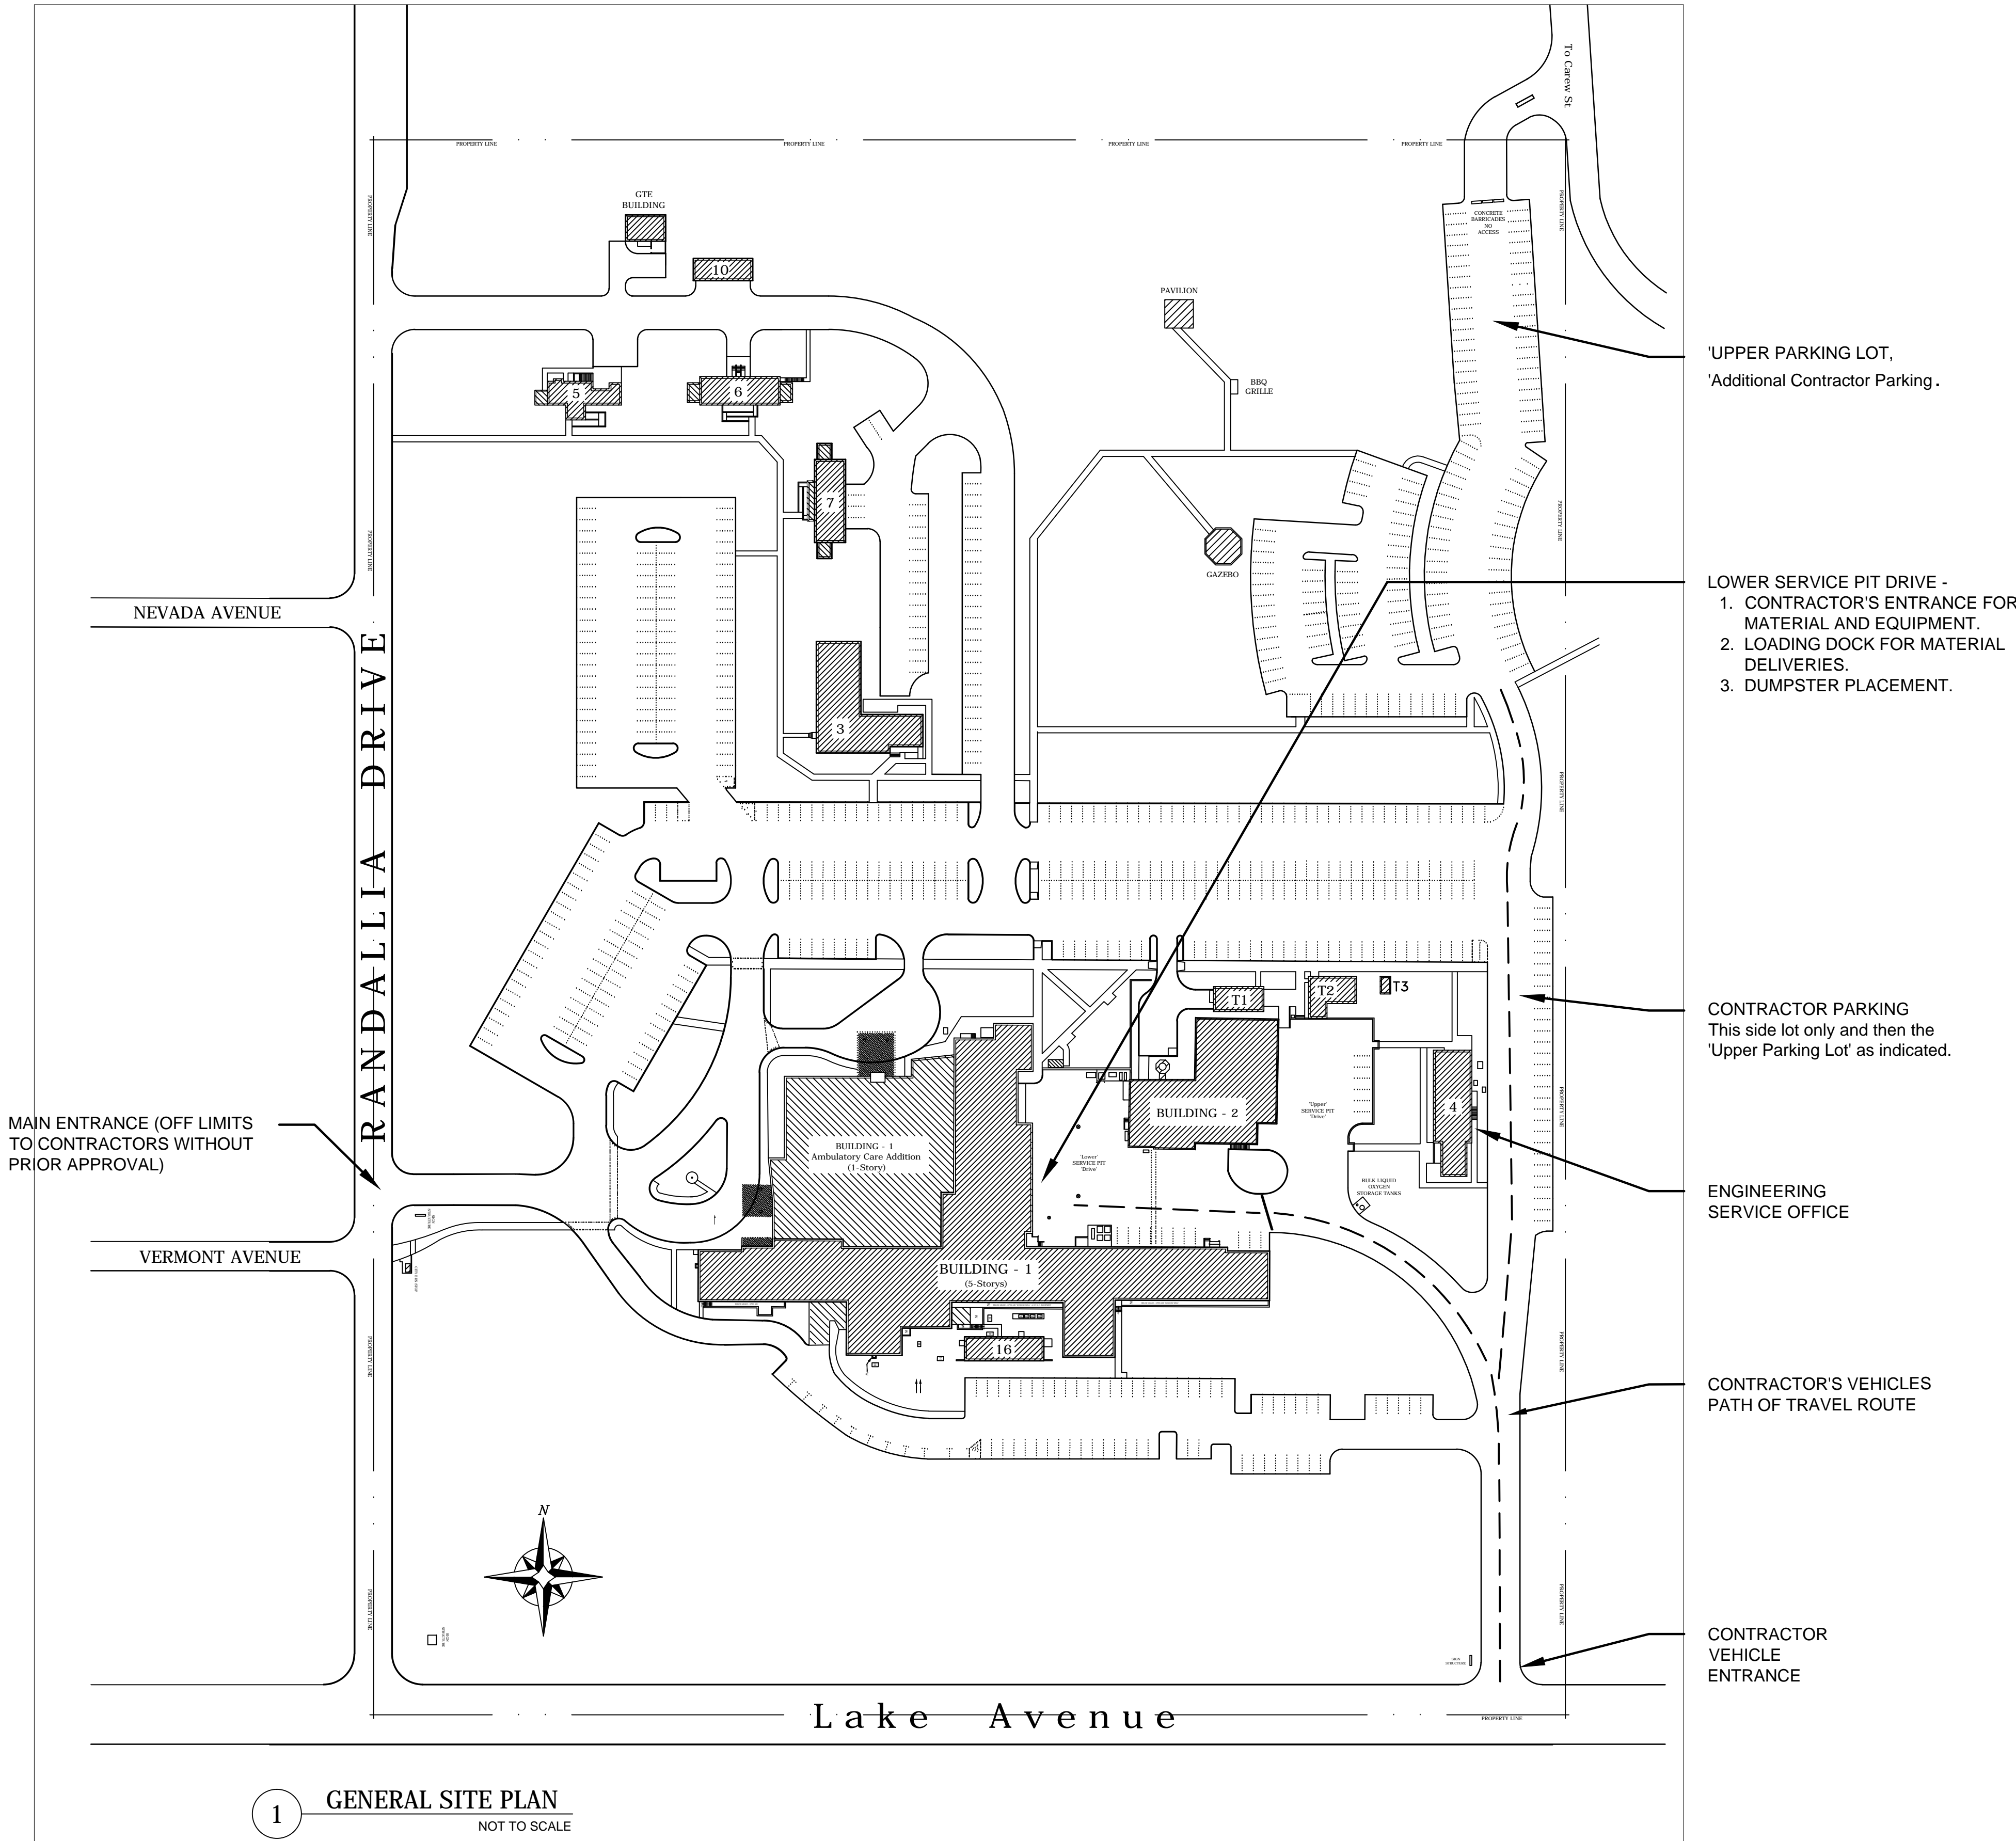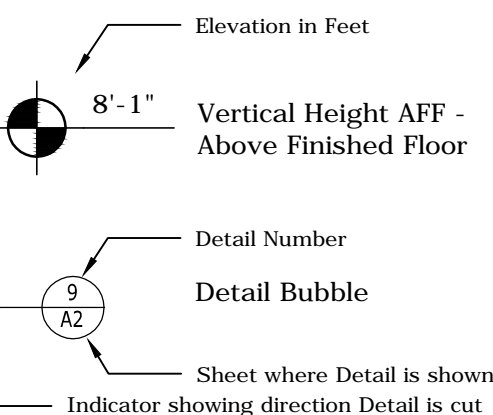

#1 - Added Sheet; A-300	04/22/12
Revisions:	Date

VA Northern Indiana Health Care System,
Fort Wayne
2121 Lake Avenue
Fort Wayne, IN 46805

Approved: Medical Center Director
Daniel D. Hendee, FACHE

Approved: Associate Director for Operations
Helen Rhodes

Approved: Engineering Service
Charles Applewhite

Drawing Title
COVER SHEET

Approved: Project Director

Project Title
INTERIOR HALLS & WALLS

Location
VANIHCS, Ft. Wayne, IN

Date
8 AUG. 2011

Checked
CDA

Drawn
VM

Project Number
610A4-11-149

Building Number
B-1

Drawing Number
C-101 - R

Dwg. 1 of 14

