



3 PARTIAL FLOOR PLAN, 3RD FLOOR - EAST
3/32" = 1' - 0"

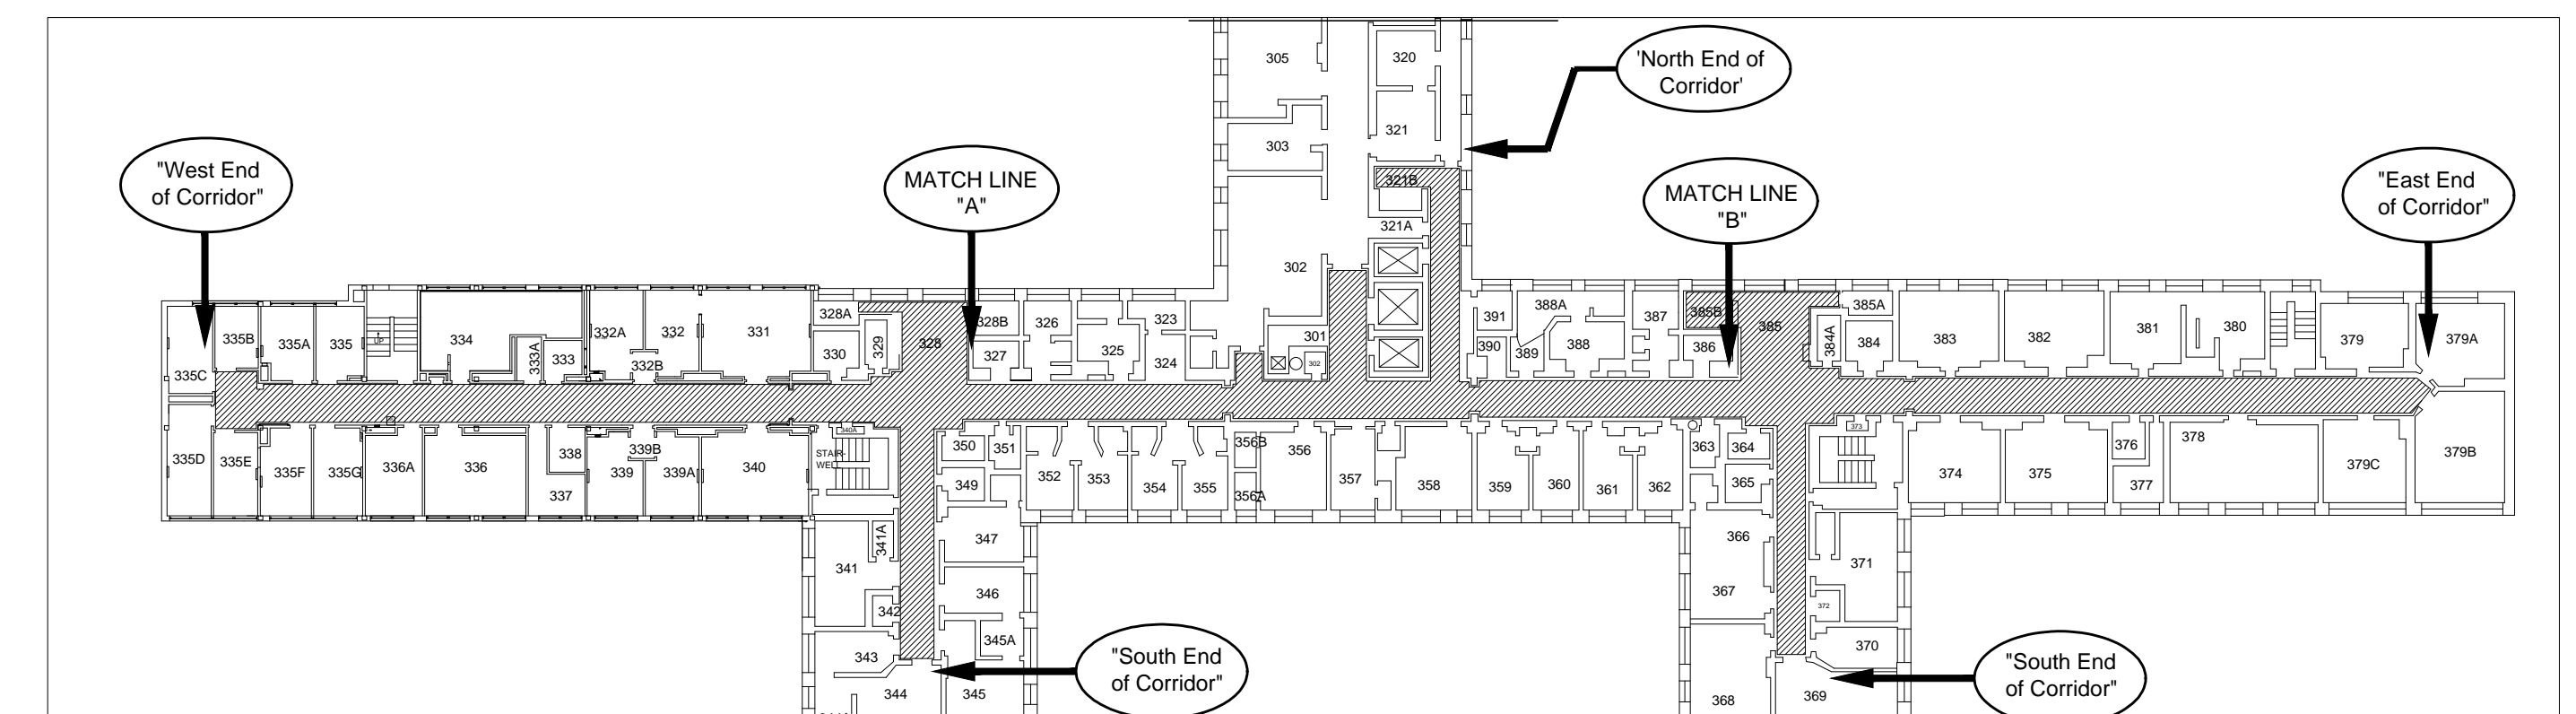

KEY PLAN THIRD FLOOR

2 PARTIAL FLOOR PLAN, 3RD FLOOR 3/32" = 1' - 0"

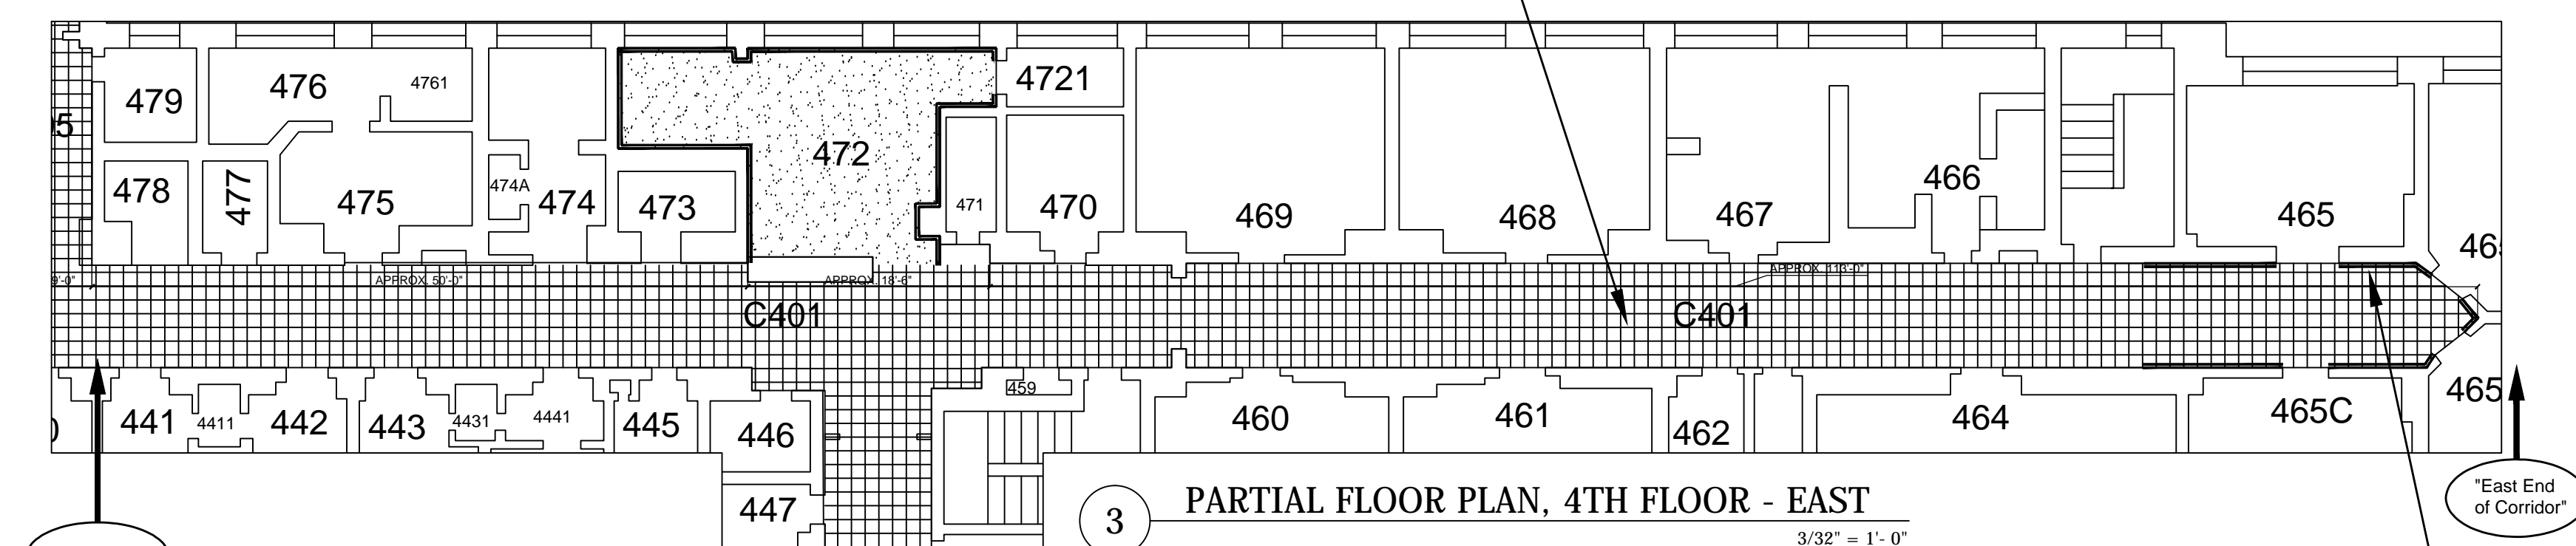


2 PARTIAL FLOOR PLAN, 4TH FLOOR - WEST 3/32" = 1' - 0"

3 PARTIAL FLOOR PLAN, 4TH FLOOR - EAST
3/32" = 1'-0"

1. REMOVE WALL DECORATIVE BORDER ALONG CORRIDOR WALLS.
2. WHERE DECORATIVE BORDER IS REMOVED, APPLY FINISHING COMPOUND TO FILL IN GAPS. CONCRETE SHALL MEET ASTM C-845 AND ASTM C-846 FOR FELS OF ANTIFITZEE, VINYL ADHESIVES, PRESERVATIVES, BIOCIDES, AND OTHER GOODS.
3. REMOVE ALL VINYL COBE TILE (SCB) WHERE APPLICABLE AND PREPARE WALL TO RECEIVE VINYL FINISH.
4. REMOVE VCT FLOOR TILE AS VOUCHN AND PREPARE FLOOR TO RECEIVE NEW FINISH.
5. REMOVE WIREMOLD FROM WALL, COIL PHONE LINES ABOVE CEILING.
6. PREPARE WALL TO RECEIVE FINISH.
7. REMOVE FROM DOOR FRAMES ALL EXISTING DOOR SILENCERS AND REPLACE WITH NEW DOOR SILENCERS.
8. EXISTING TERRAZZO COVE BASE TO REMAIN UNTOUCHED. PROTECT EXISTING TERRAZZO BASE WHEN PAINTING COVE GLAZE TILE.
9. PREP AND PAINT EXISTING WOODEN BASE WHERE APPLICABLE.

1. New Flooring material is to be installed with the pattern aligned as shown in Sheet A-202. Both the 'Field' - VSF1 and the 'Accent' - VSF2 have a pattern.
2. The New Flooring is to terminate and abut the existing flooring that is to remain, beneath the center line of each door that borders the corridors. In some special instances there will not be a door to align the termination of the flooring. At these locations, the new flooring will be terminated in a straight line with the existing flooring without any type of termination strips.
3. Install metal transition strips between carpet and resilient flooring where applicable.

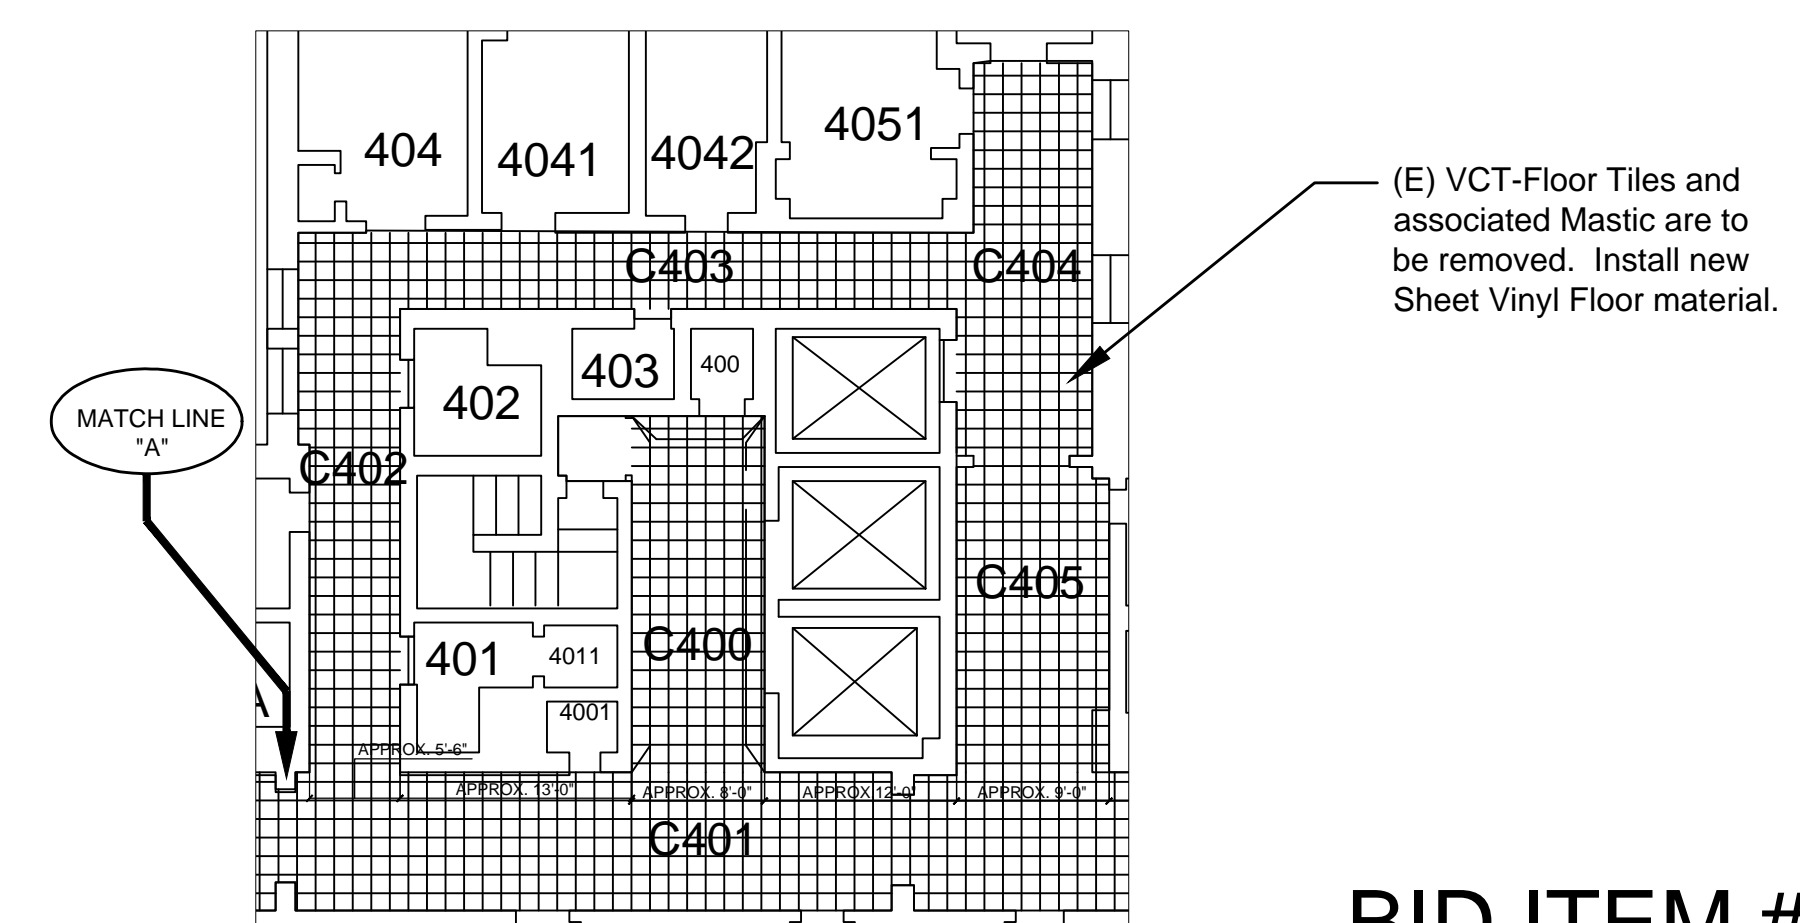

N
KEY PLAN FOURTH FLOOR

1 PARTIAL FLOOR PLAN, 4TH FLOOR 3/32" = 1'-0"

BID ITEM # 1

Project Number
610A4-11-149

Building Number
1

Drawing Number
A-102 - R

Page 3 of 14

