




A three inches = one foot  
B one and one half inches = one foot  
C one inch = one foot  
D three quarters inch = one foot  
E one half inch = one foot  
F three eighths inch = one foot  
G one quarter inch = one foot  
H one eighth inch = one foot

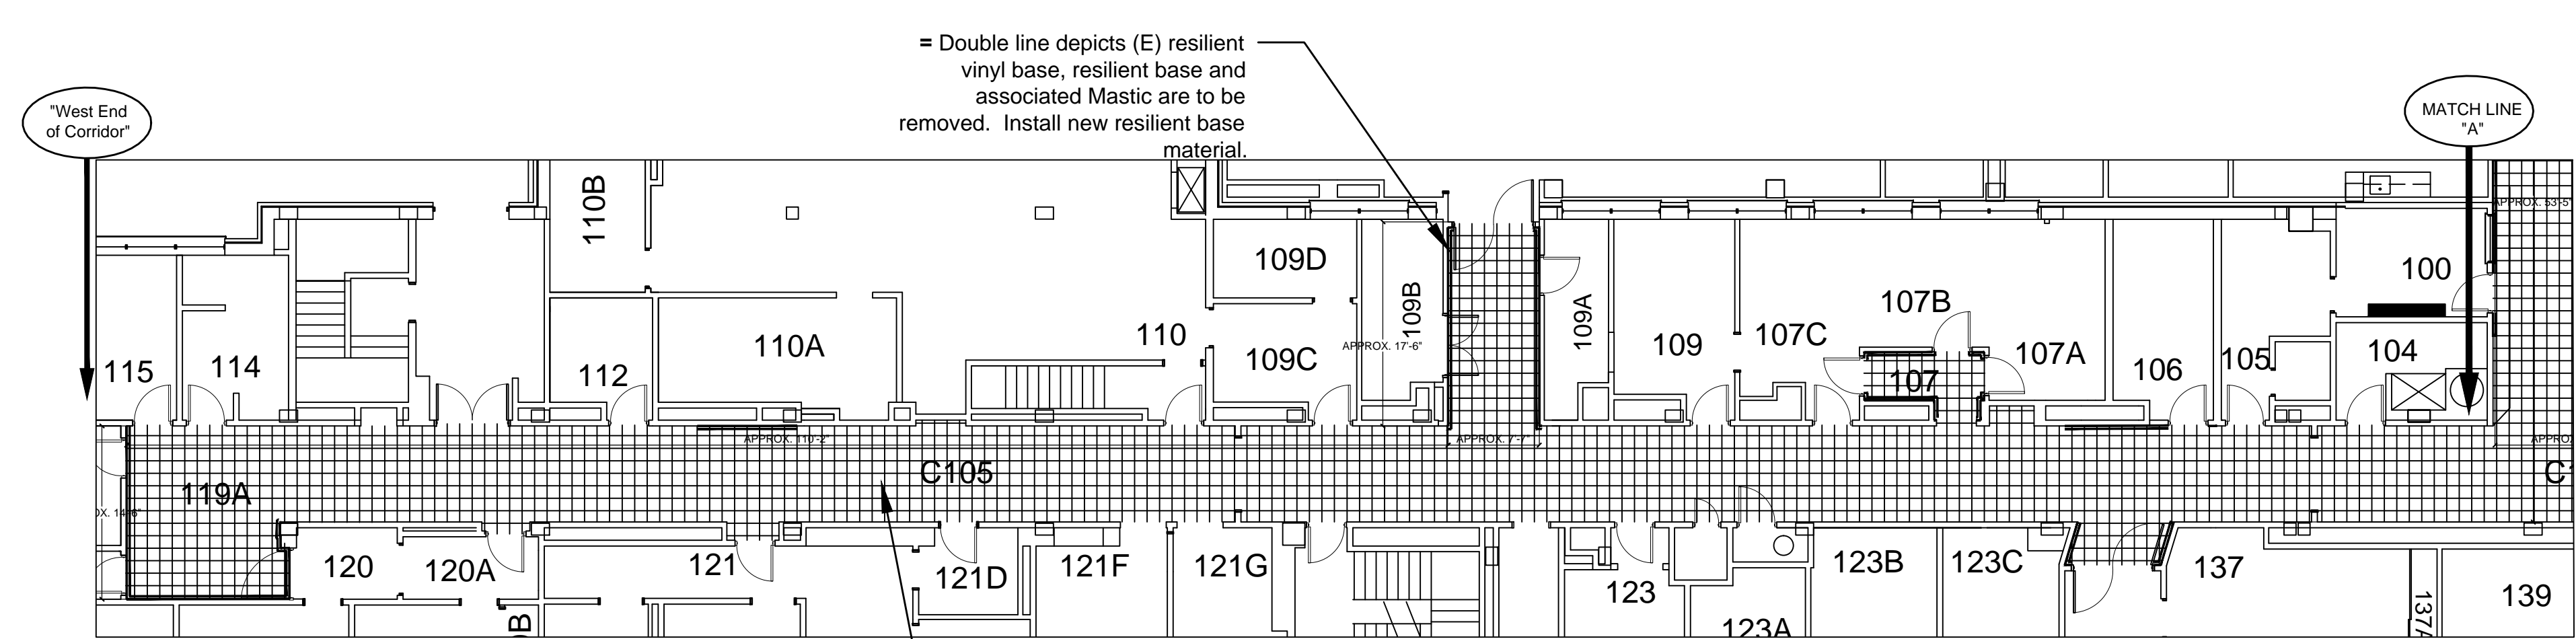


3 PARTIAL FLOOR PLAN, 1ST FLOOR - West End  
3/32" = 1'-0"

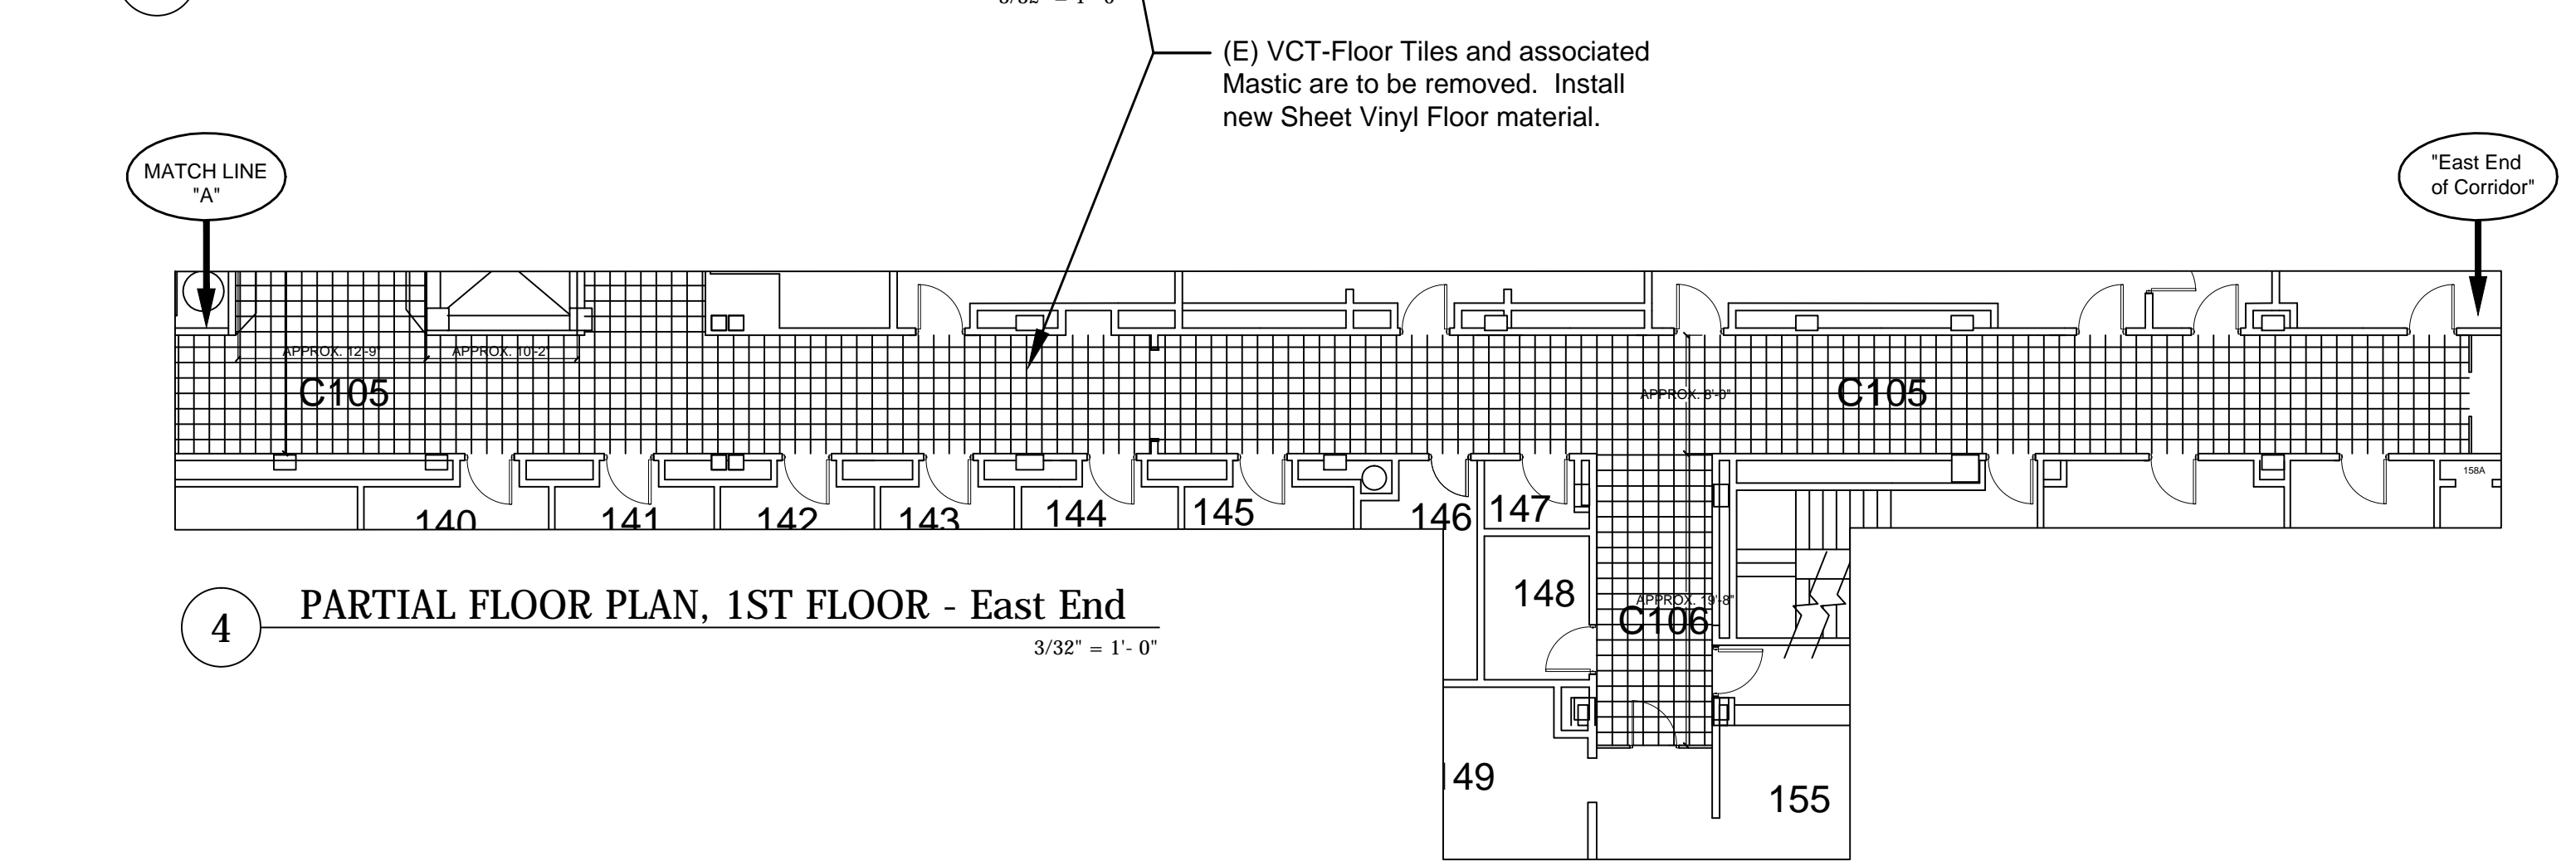


4 PARTIAL FLOOR PLAN, 1ST FLOOR - East End  
3/32" = 1'-0"

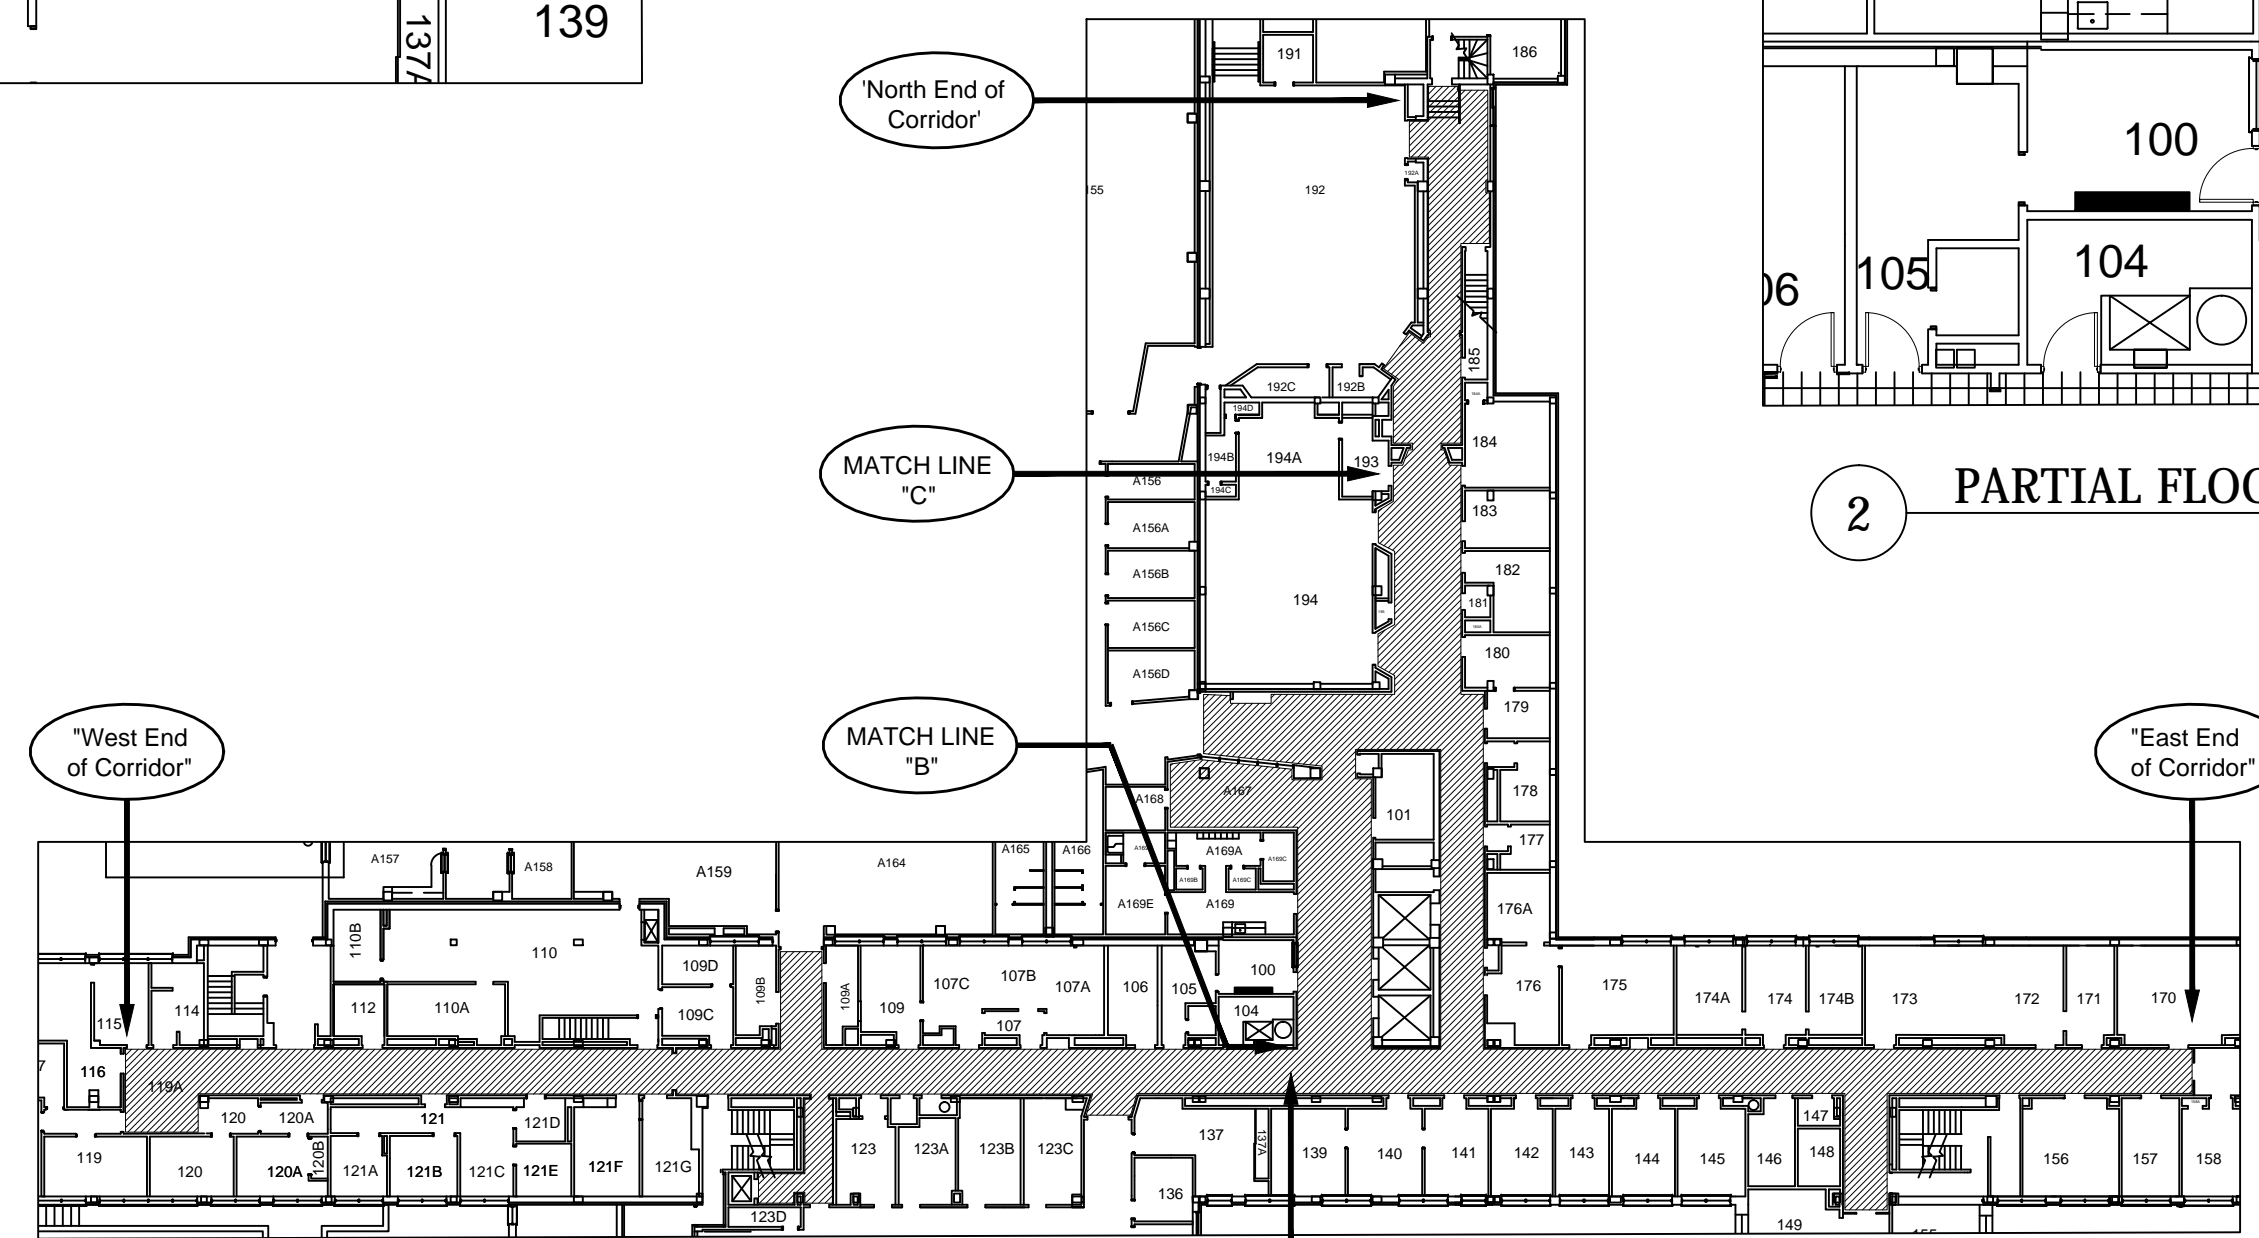


KEY PLAN FIRST FLOOR  
1/32" = 1'-0"

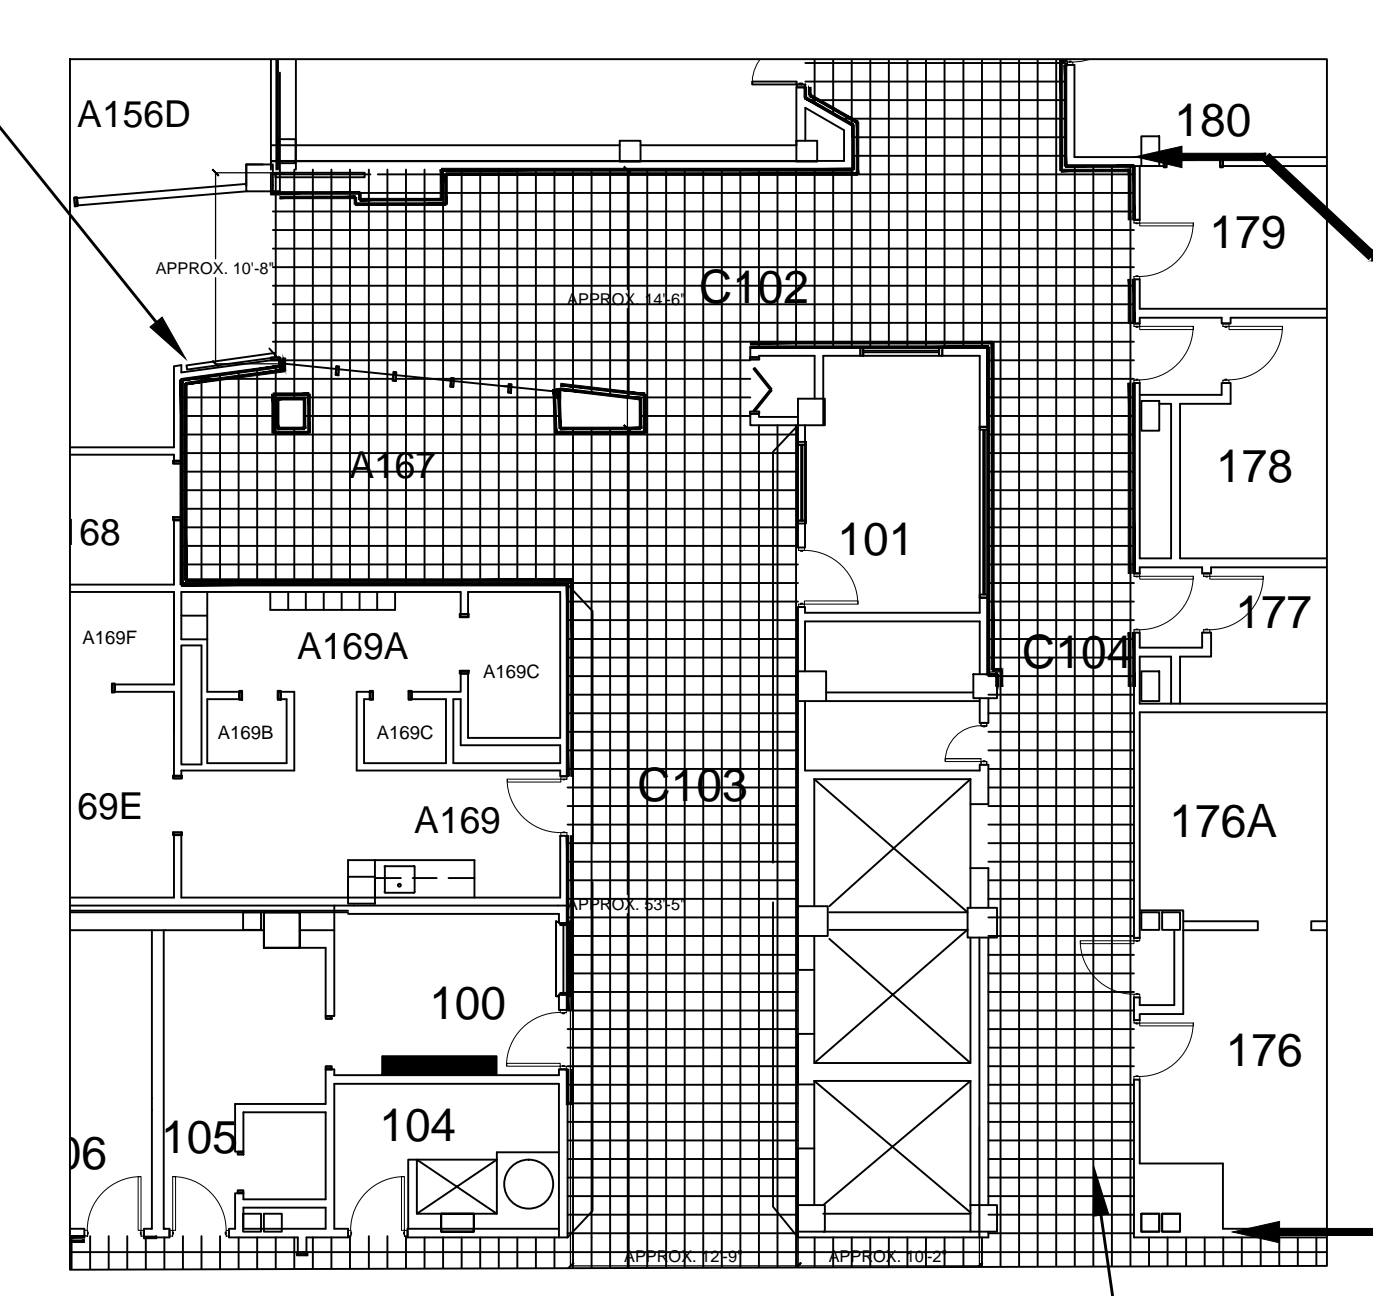

2 PARTIAL FLOOR PLAN, 1ST FLOOR  
3/32" = 1'-0"

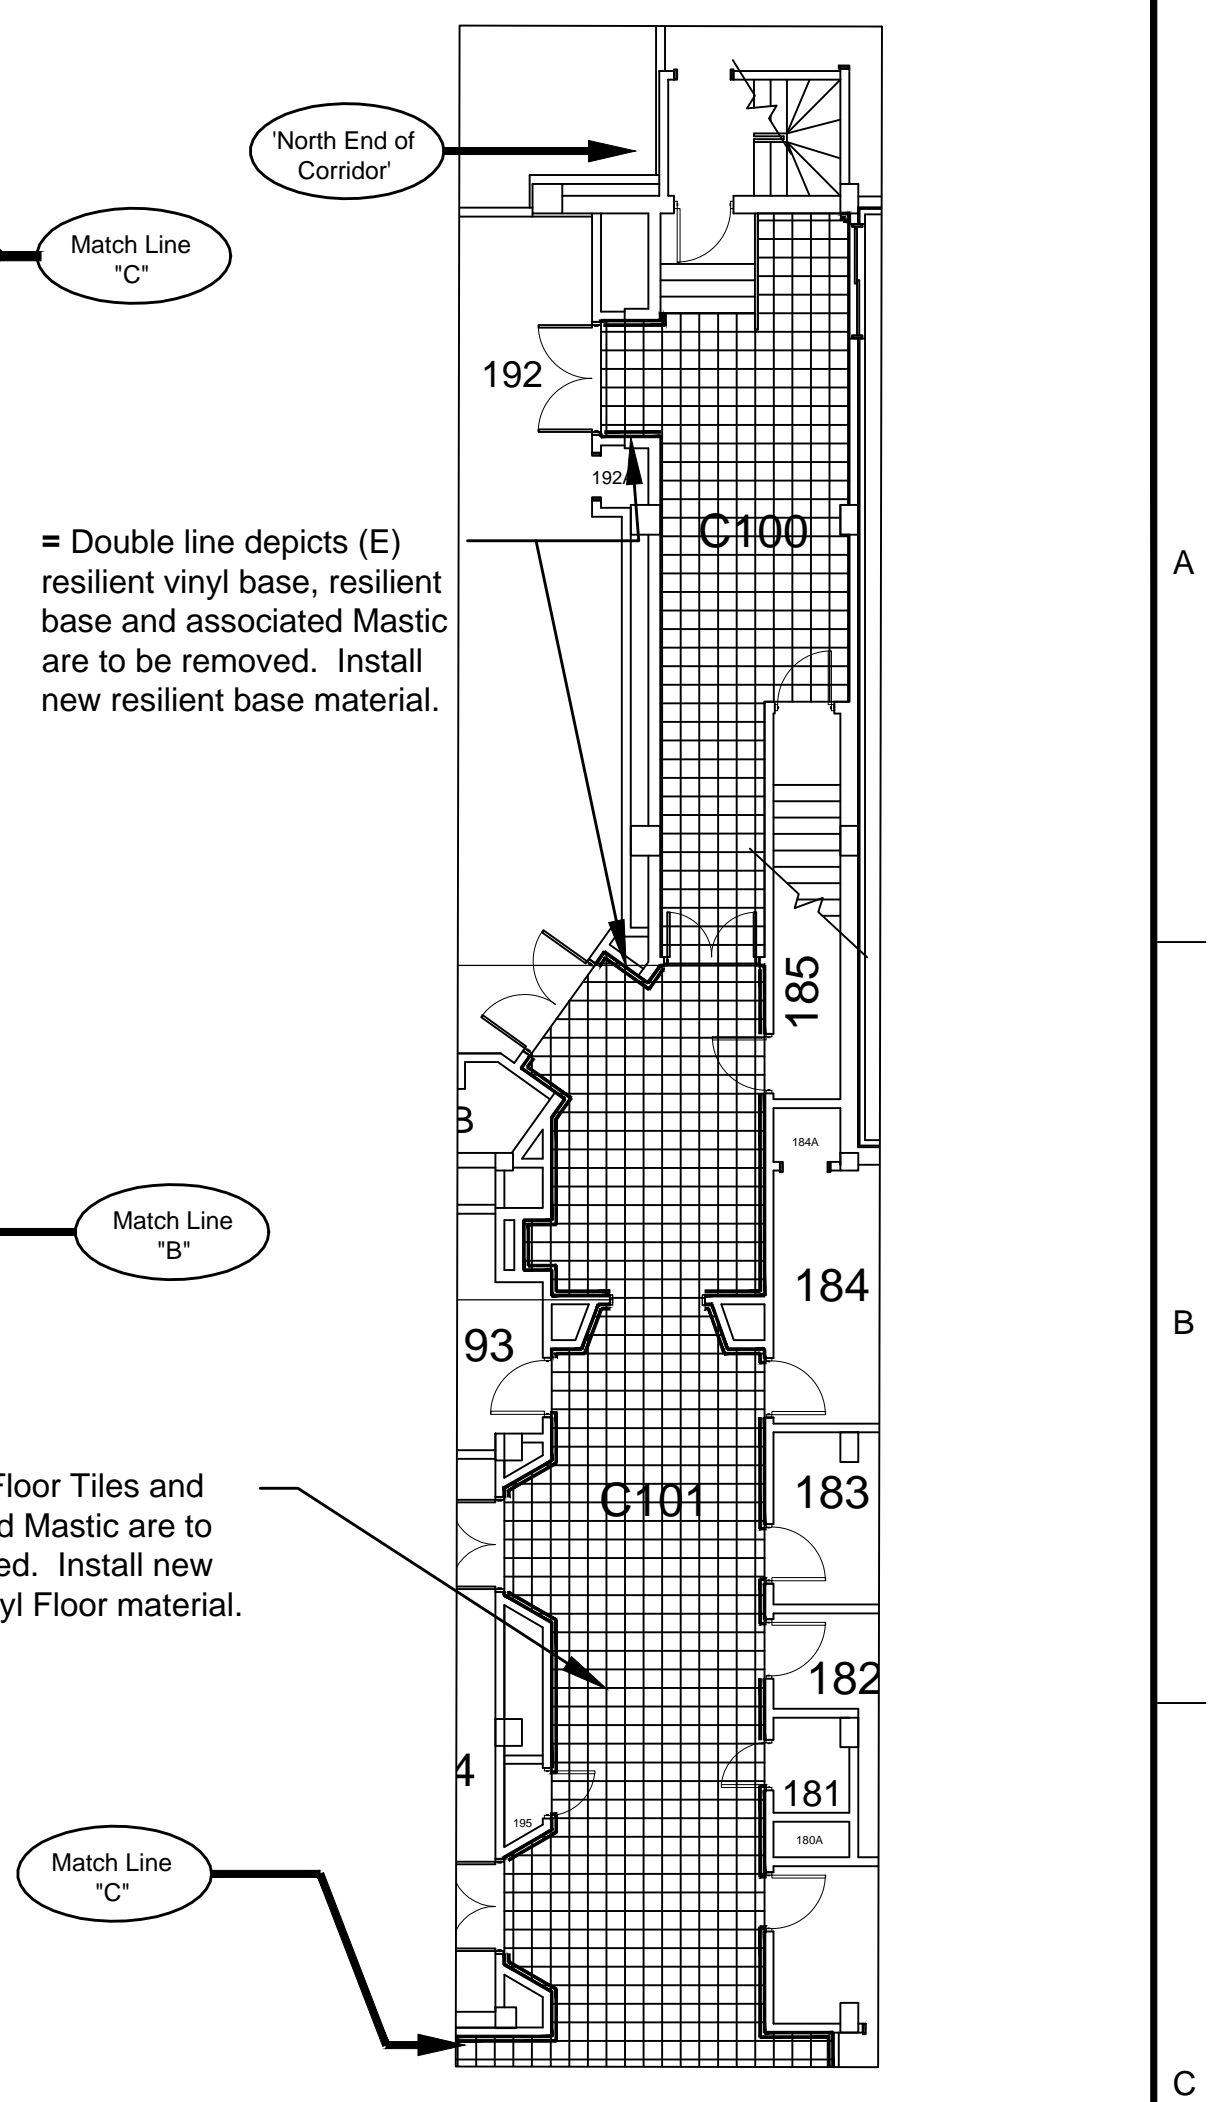

1 PARTIAL FLOOR PLAN, 1ST FLOOR  
3/32" = 1'-0"

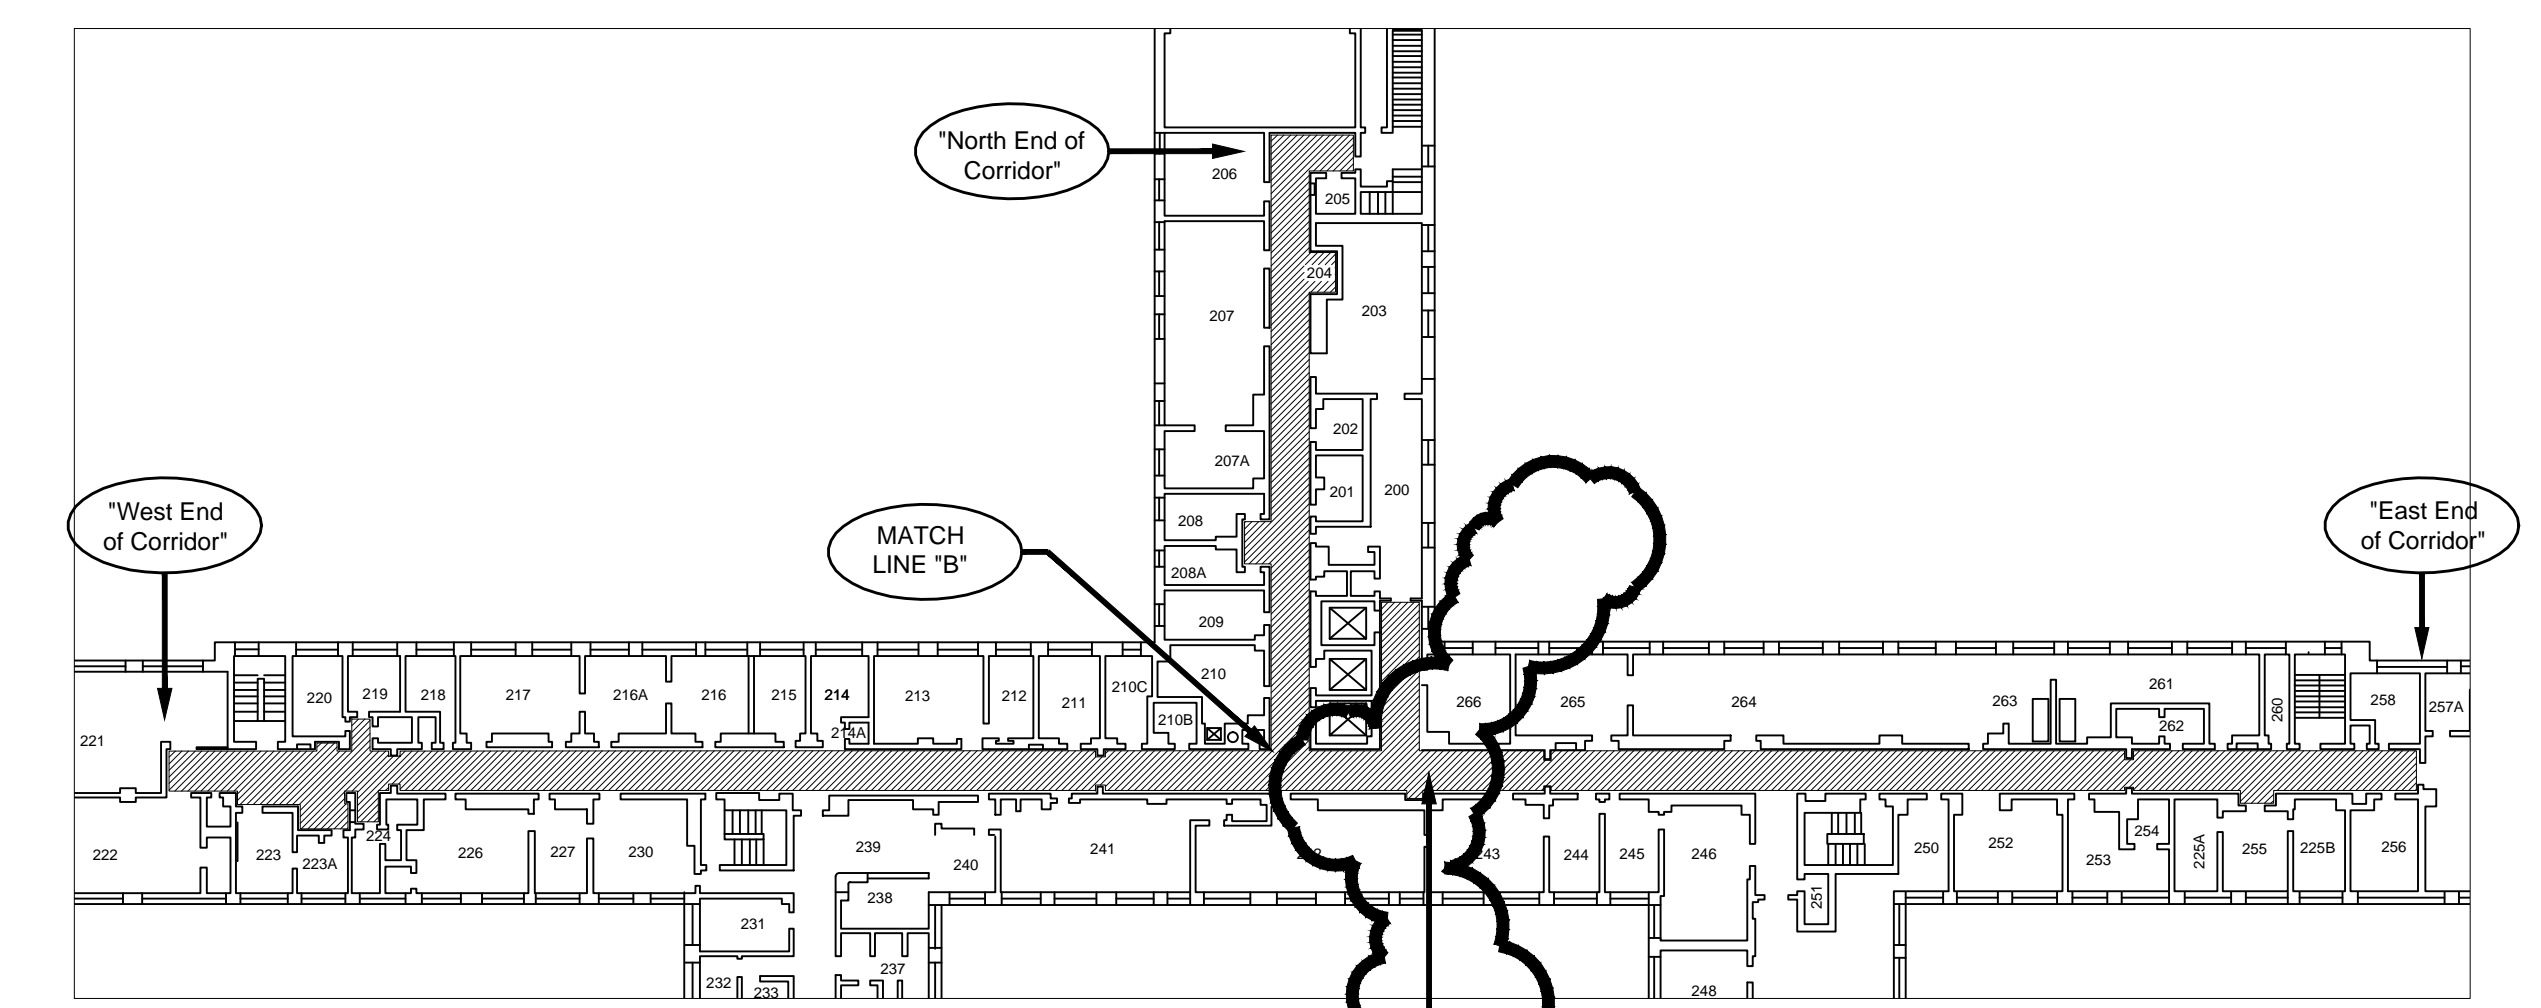


KEY PLAN SECOND FLOOR  
1/32" = 1'-0"

### FLOOR PLAN NOTES


1. New Flooring material is to be installed with the pattern aligned as shown. Both the 'Field' - VSF1 and the 'Accent' - VSF2 have a pattern.
2. The New Flooring is to terminate and abut the existing flooring that is to remain, beneath the center line of each door that borders the corridors. In some special instances there will not be a door to align the termination of the flooring. At these locations, the new flooring will be terminated in a straight line with the existing flooring without any type of termination strips. Actual location to be determined by the VA.
3. Install metal transition strips between carpet and resilient flooring where applicable.

### DEMOLITION PLAN NOTES:


1. REMOVE WALL DECORATIVE BORDER ALONG CORRIDOR WALLS.
2. WHERE DECORATIVE BORDER IS REMOVED, APPLY FINISHING COMPOUND TO A LEVEL 5 FINISH. COMPOUND SHALL MEET ASTM C475 AND ASTM C840 AND BE FREE OF ANTIFREEZE, VINYL ADHESIVES, PRESERVATIVES, BIOCIDES, AND OTHER VOCs.
3. REMOVE ALL VINYL COVE BASE (VCB) WHERE APPLICABLE AND PREPARE WALLS TO RECEIVE NEW FINISH AND BASE.
4. REMOVE VCT FLOOR TILE AS SHOWN AND PREPARE FLOOR TO RECEIVE NEW FINISH.
5. REMOVE WIREMOLD FROM WALL, COIL PHONE LINES ABOVE CEILING. PREPARE WALL TO RECEIVE FINISHES.
6. REMOVE FROM DOOR FRAMES ALL EXISTING DOOR SILENCERS AND REPLACE WITH NEW DOOR SILENCERS.
7. EXISTING TERRAZZO COVE BASE TO REMAIN UNTOUCHED. PROTECT EXISTING TERRAZZO BASE WHEN PAINTING COVE GLAZE TILE.
8. PREP AND PAINT EXISTING WOODEN BASE WHERE APPLICABLE.

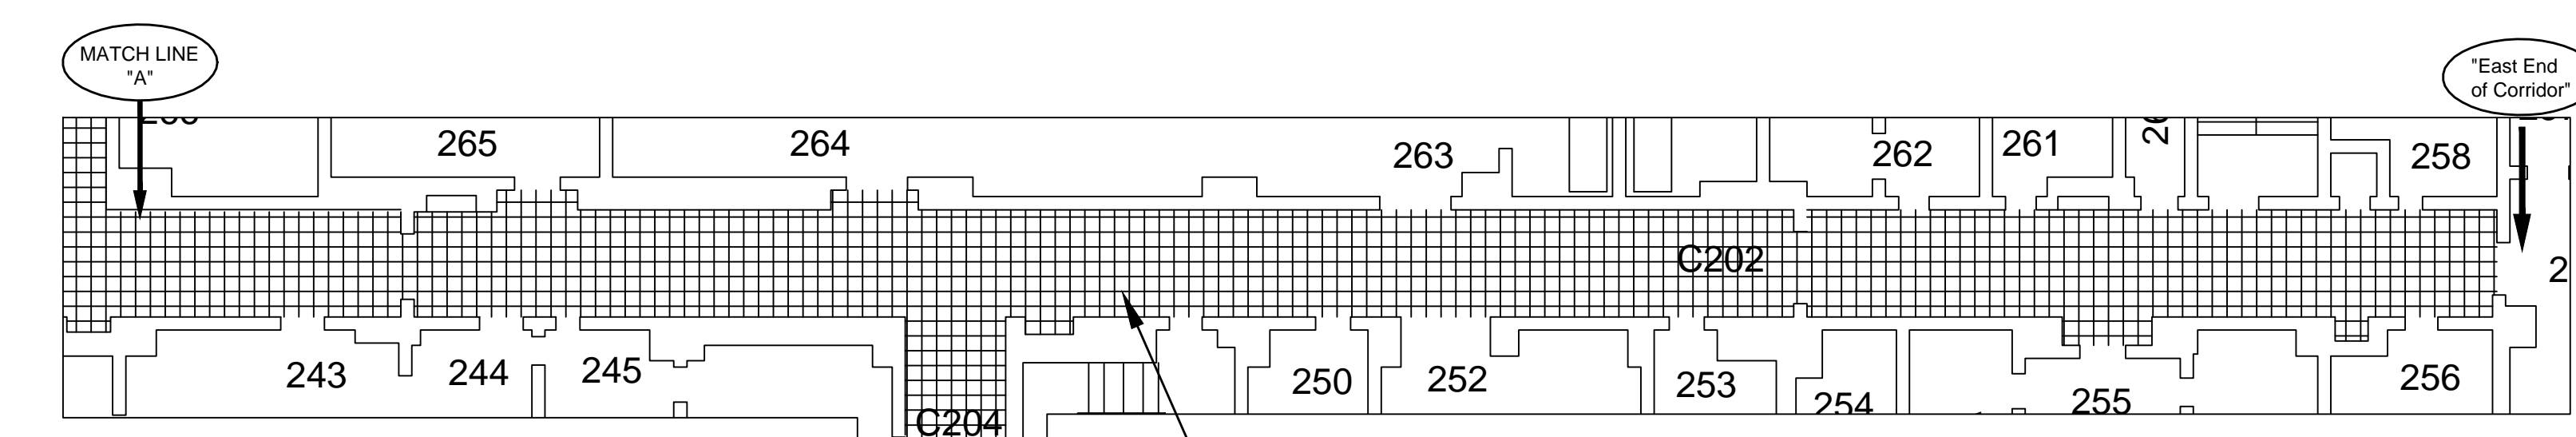

3 PARTIAL FLOOR PLAN, 2ND FLOOR - East End  
3/32" = 1'-0"

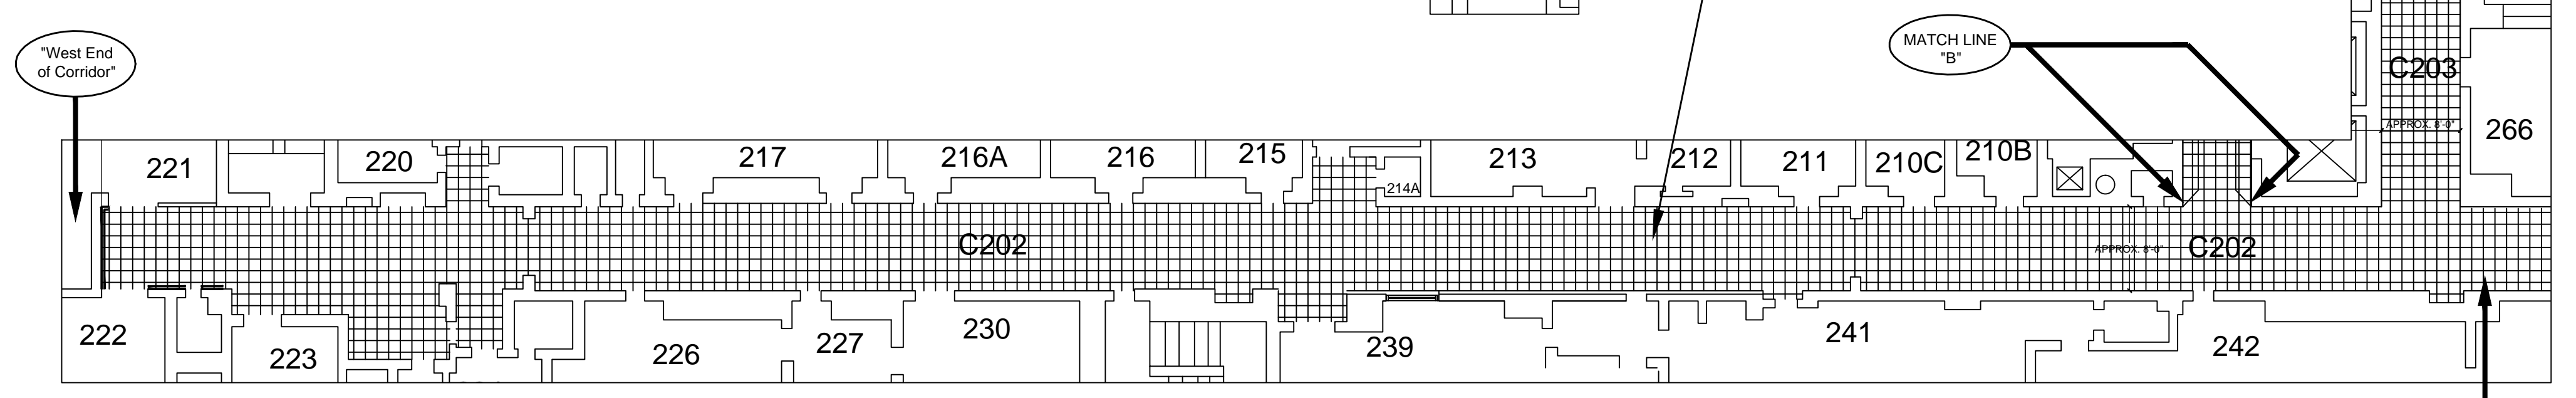

2 PARTIAL FLOOR PLAN, 2ND FLOOR- West End  
3/32" = 1'-0"

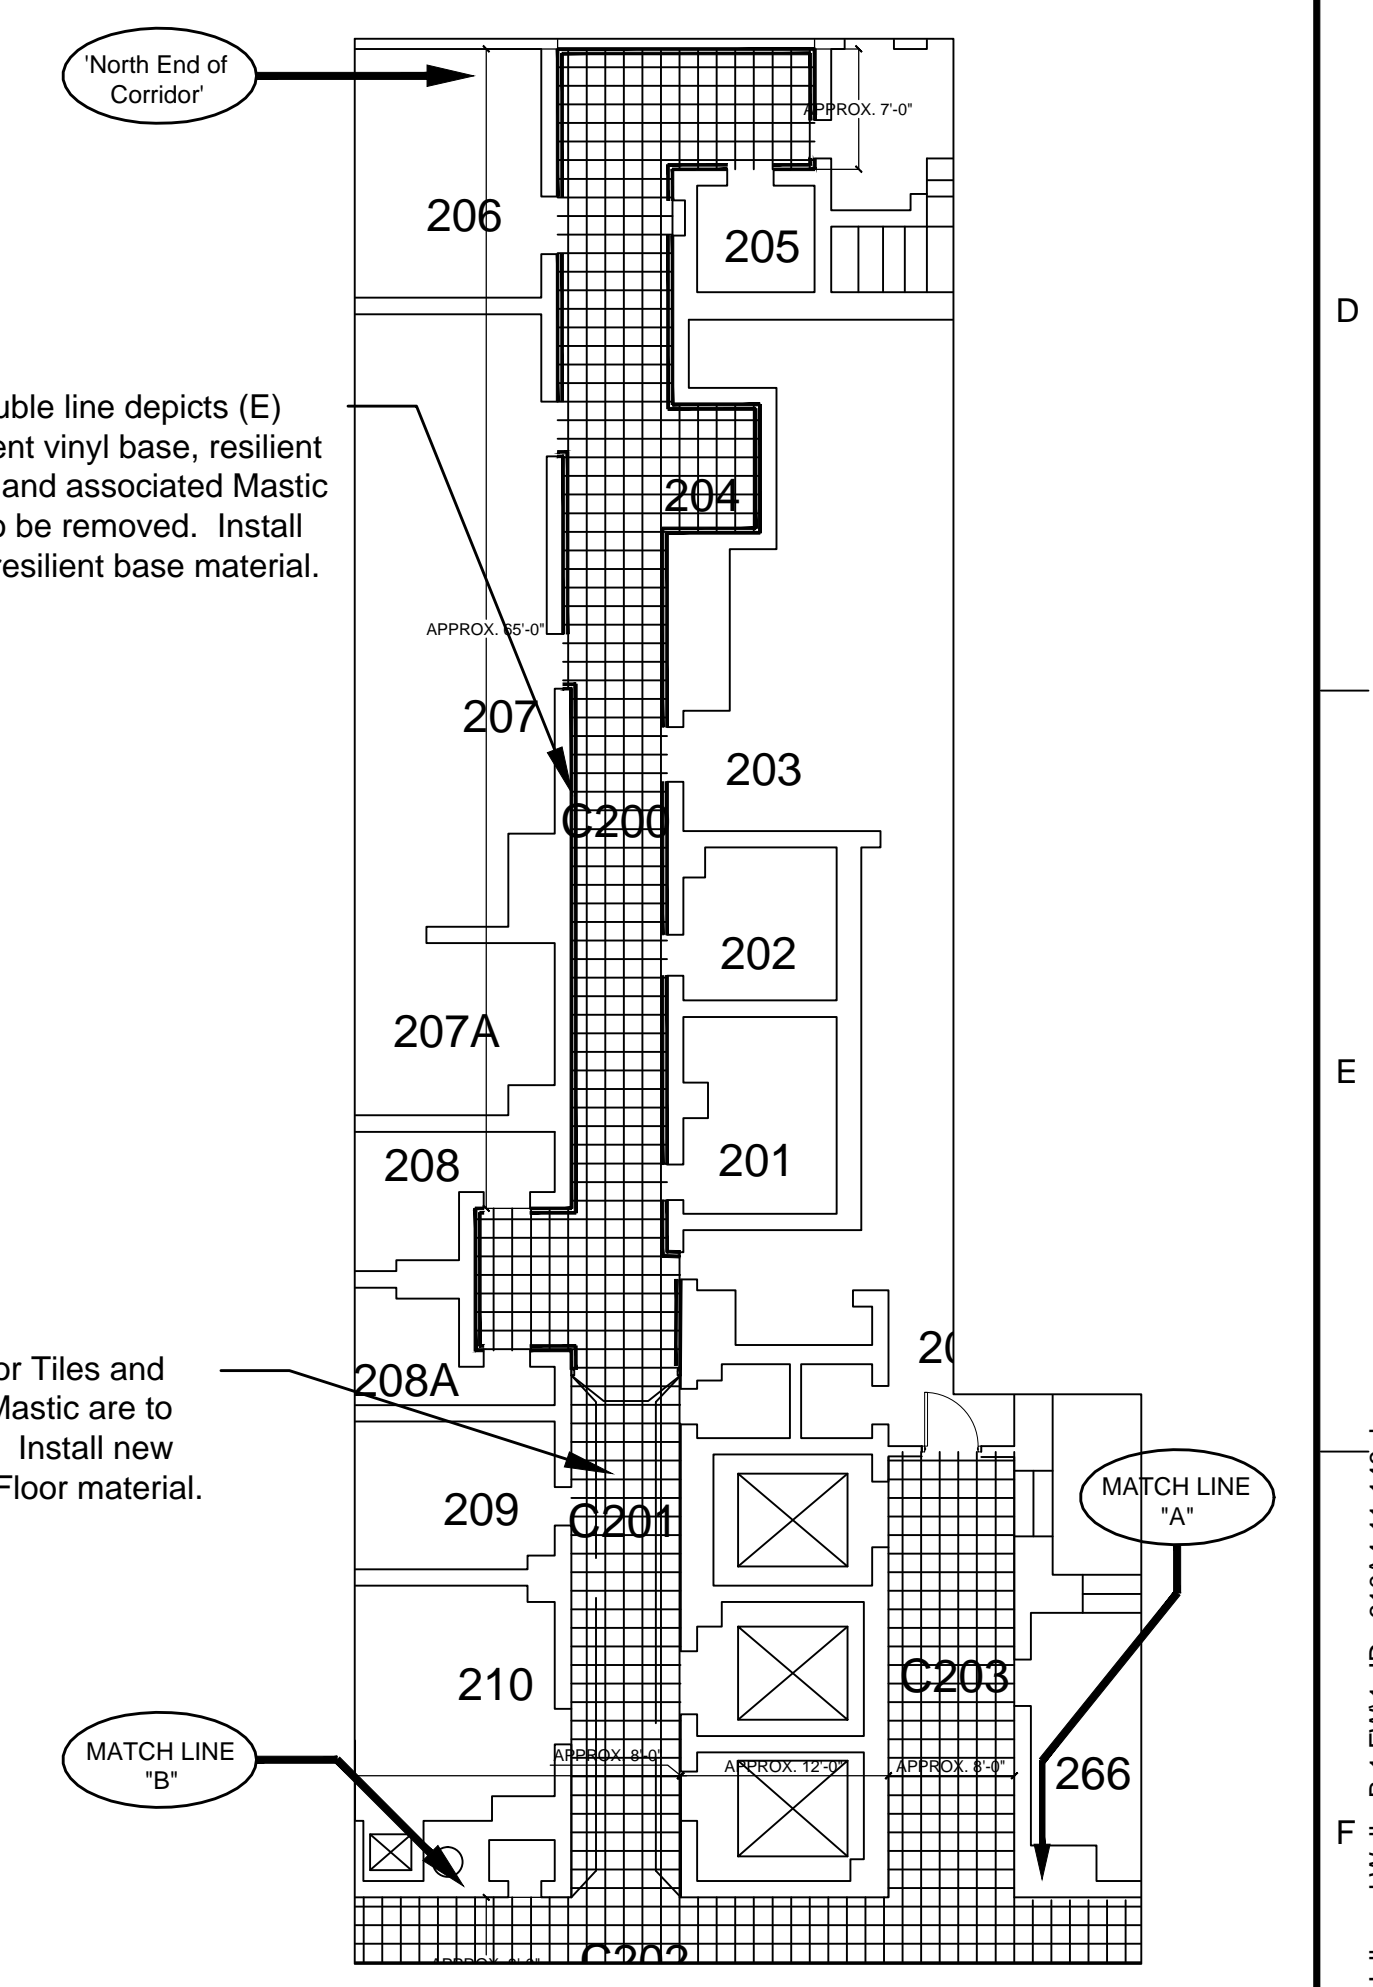

1 PARTIAL FLOOR PLAN, 2ND FLOOR  
3/32" = 1'-0"

## BID ITEM # 1

#1 - Clarification to 'Break Lines'.	02/24/12
Removed Match Line 'C' and repositioned Match Line 'A' on the Second Floor Key Plan.	
#2 - Revised Sheet Number.	04/22/12
Revisions:	Date

VA Northern Indiana Health Care System, Fort Wayne  
2121 Lake Avenue  
Fort Wayne, IN 46805

Approved: Medical Center Director Daniel D. Hendee, FACHE
Approved: Associate Director for Operations Helen Rhodes
Approved: Engineering Service Charles Applewhite

Drawing Title Floor Plan - 1st and 2nd Floor
Approved: Project Director

Project Title Interior Halls and Walls
Location VA NIHCS, Fort Wayne, IN
Date 08/05/2011
Checked CDA
Drawn VM
Project Number 610A4-11-149
Building Number 1
Drawing Number A-101-R
Dwg. 2 of 14

