
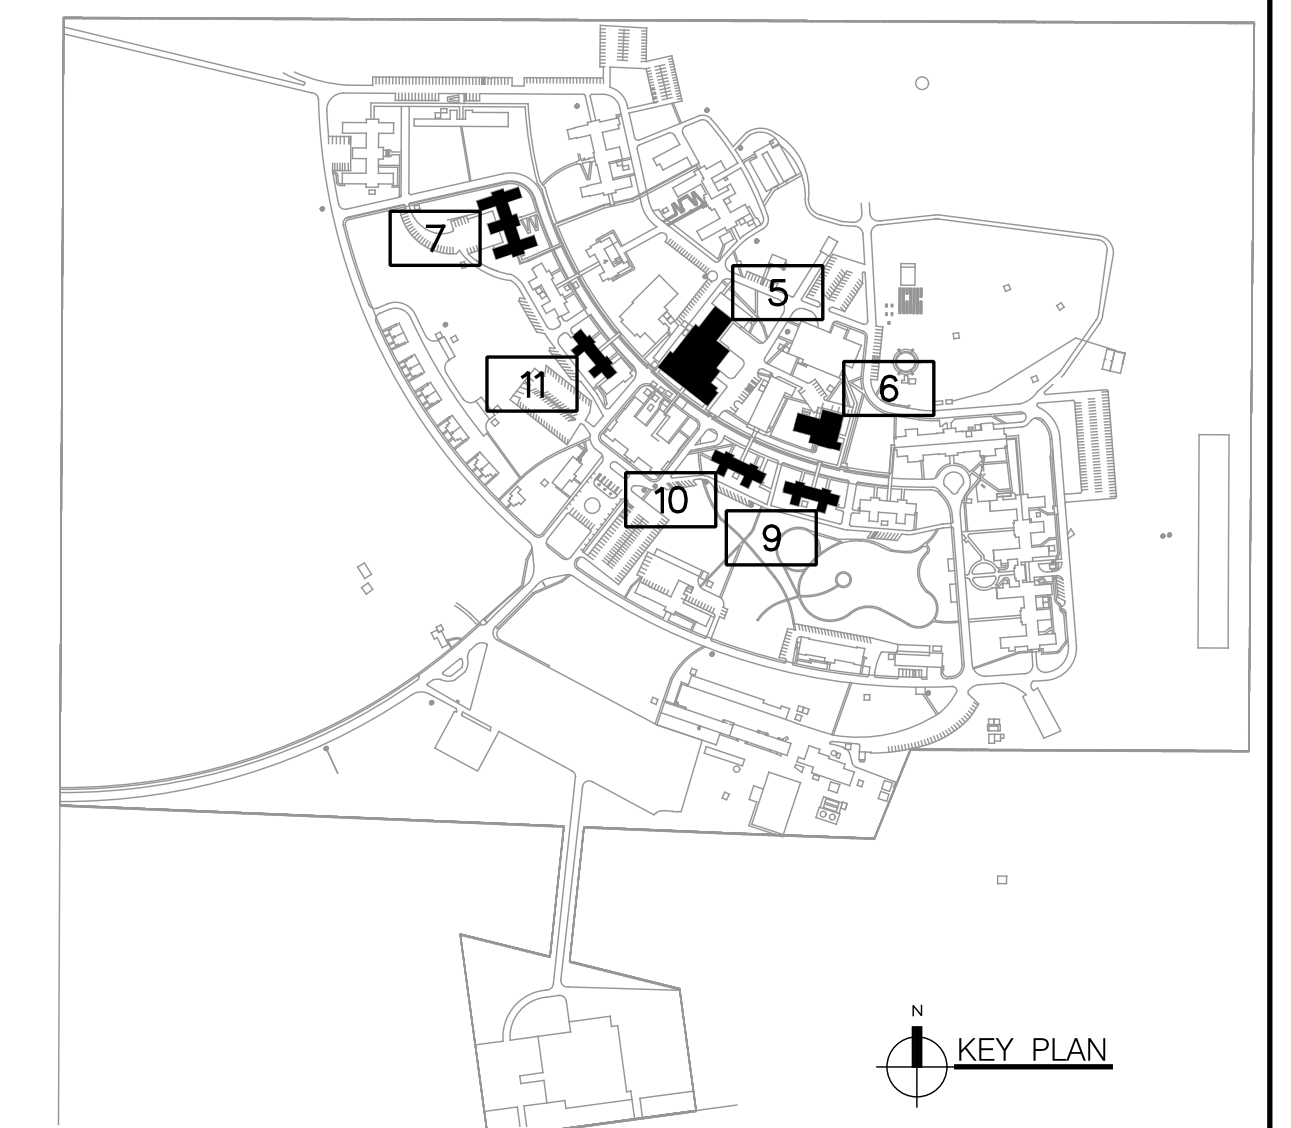
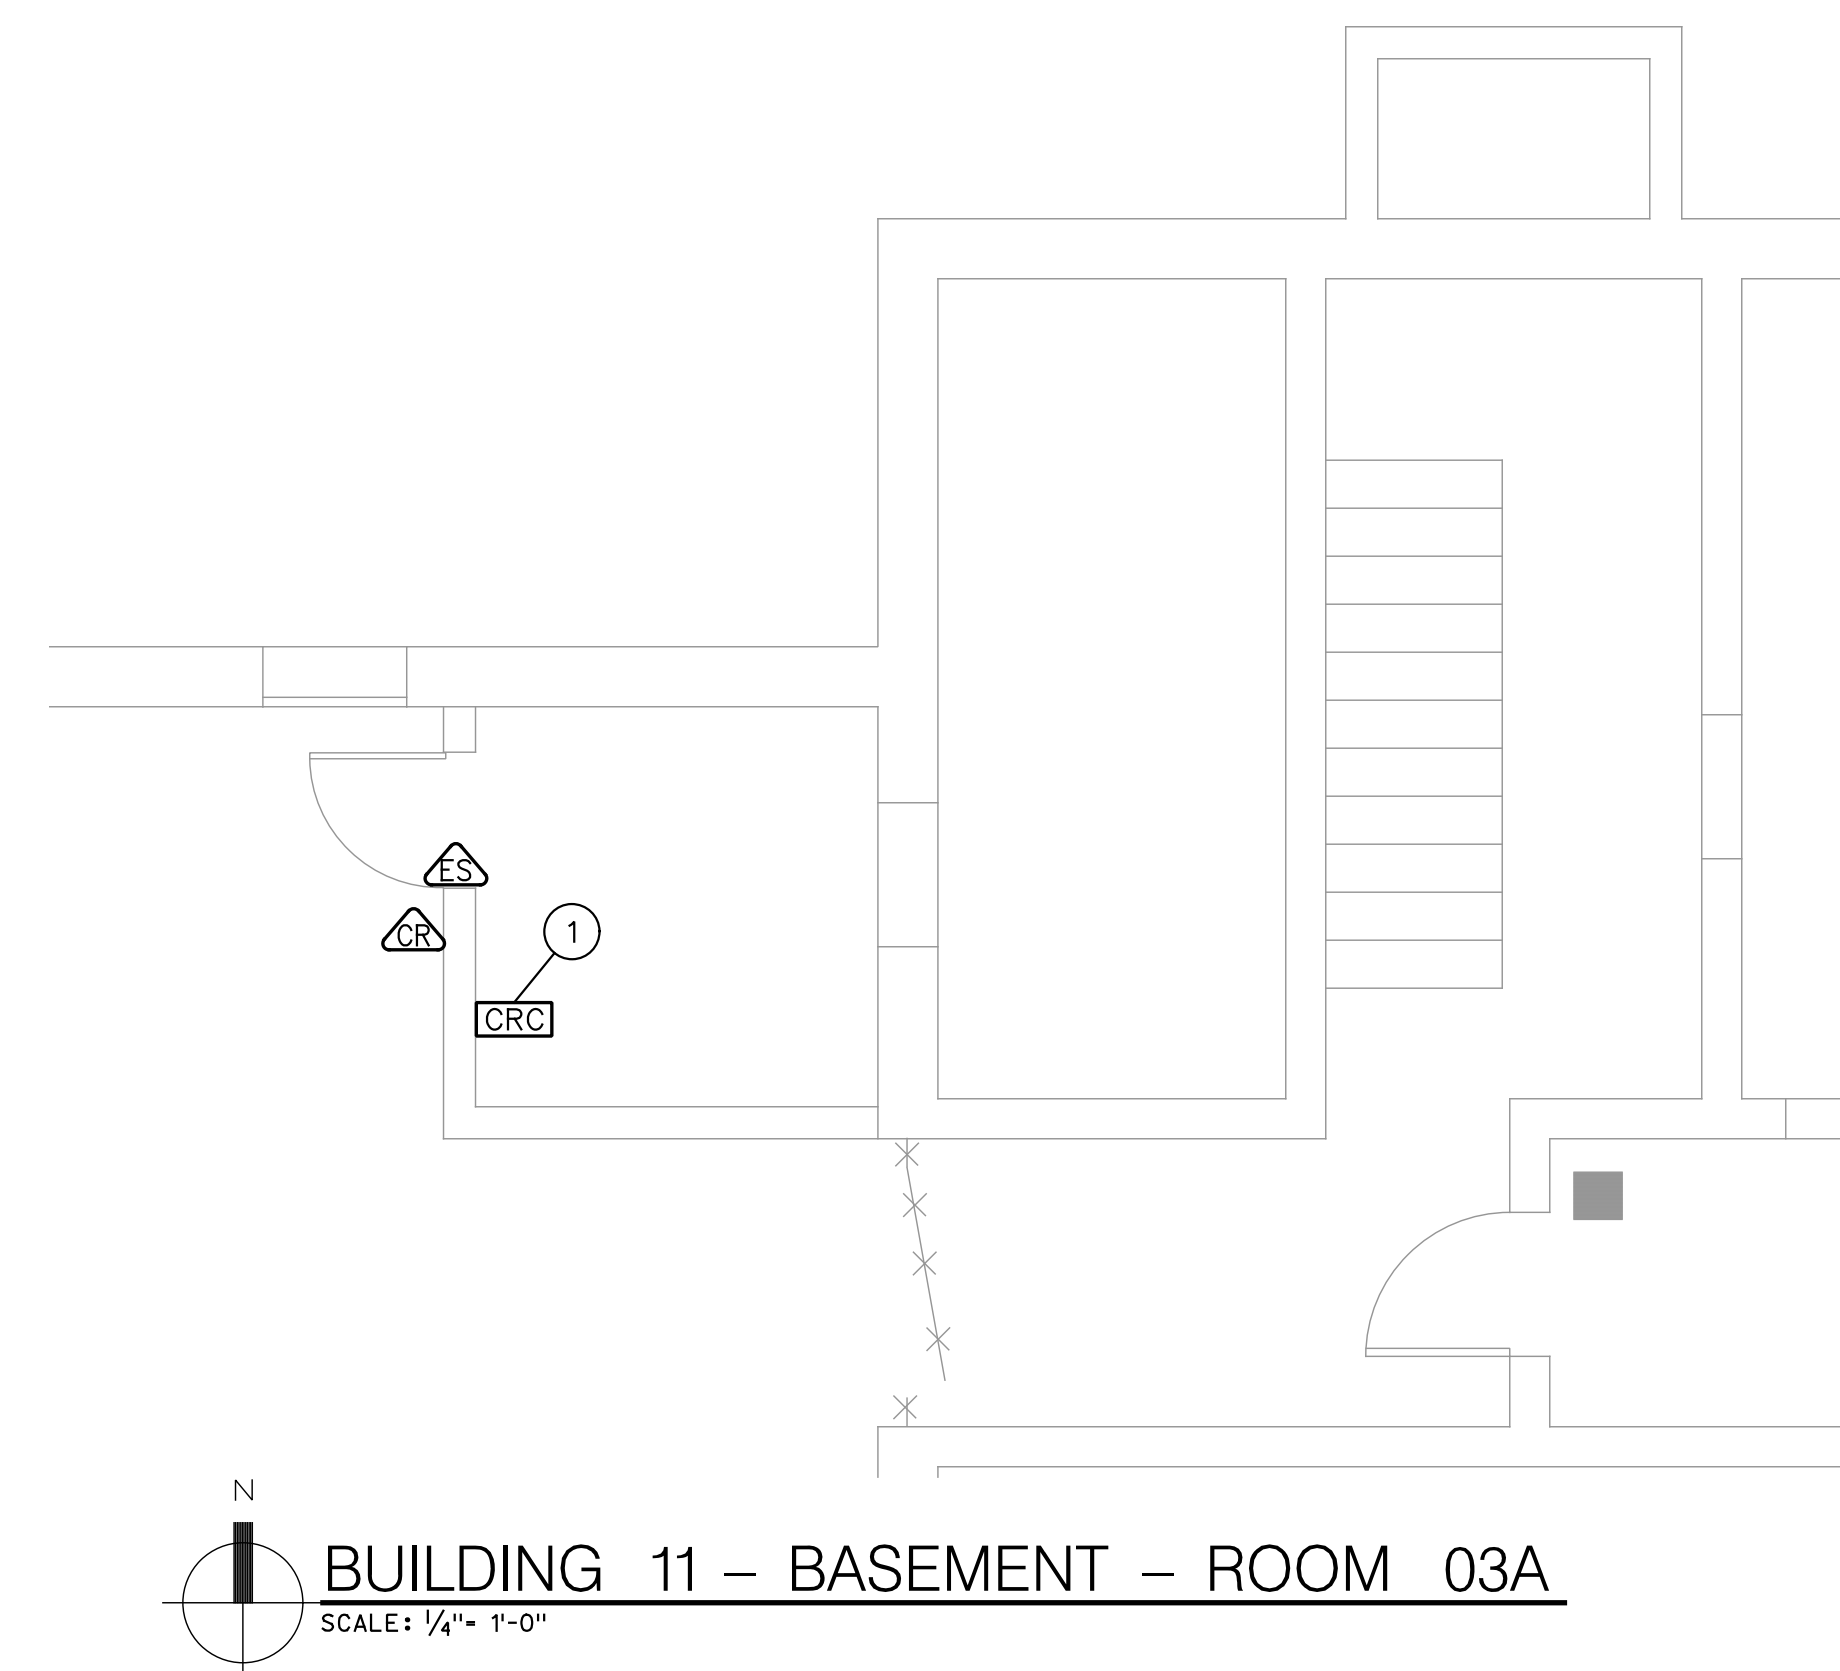
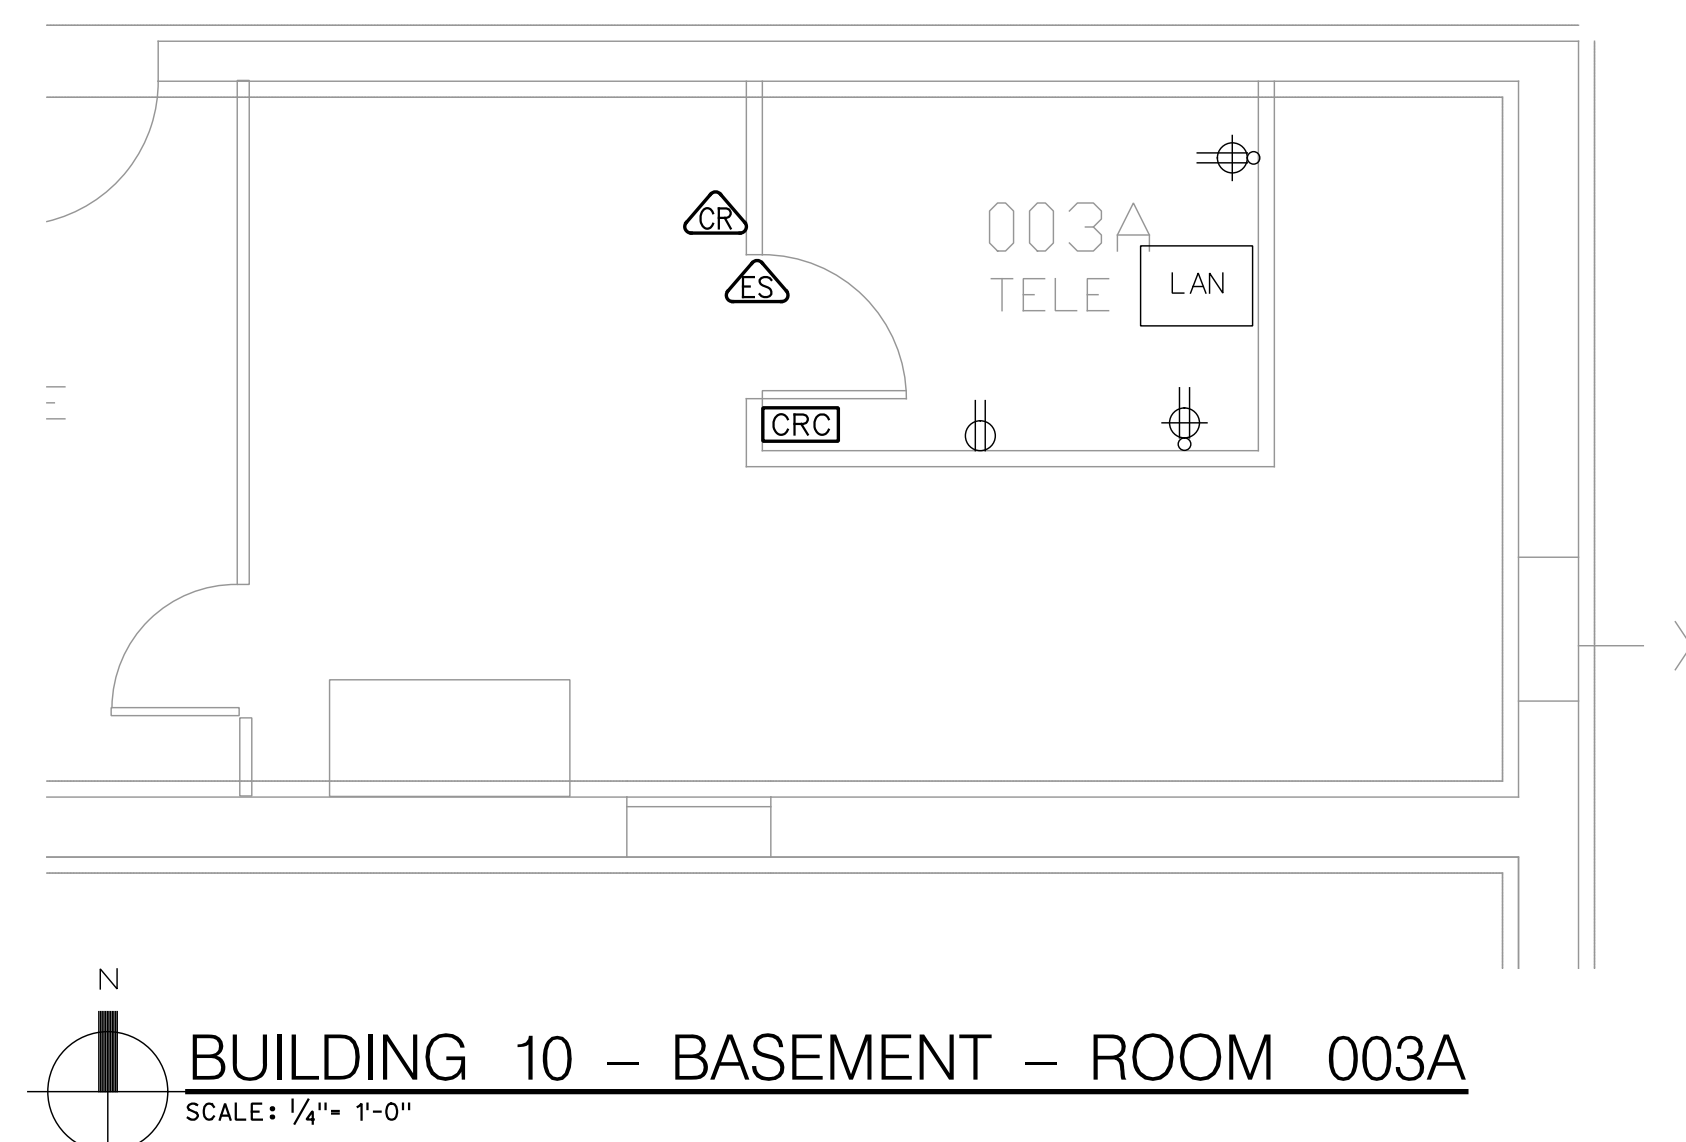
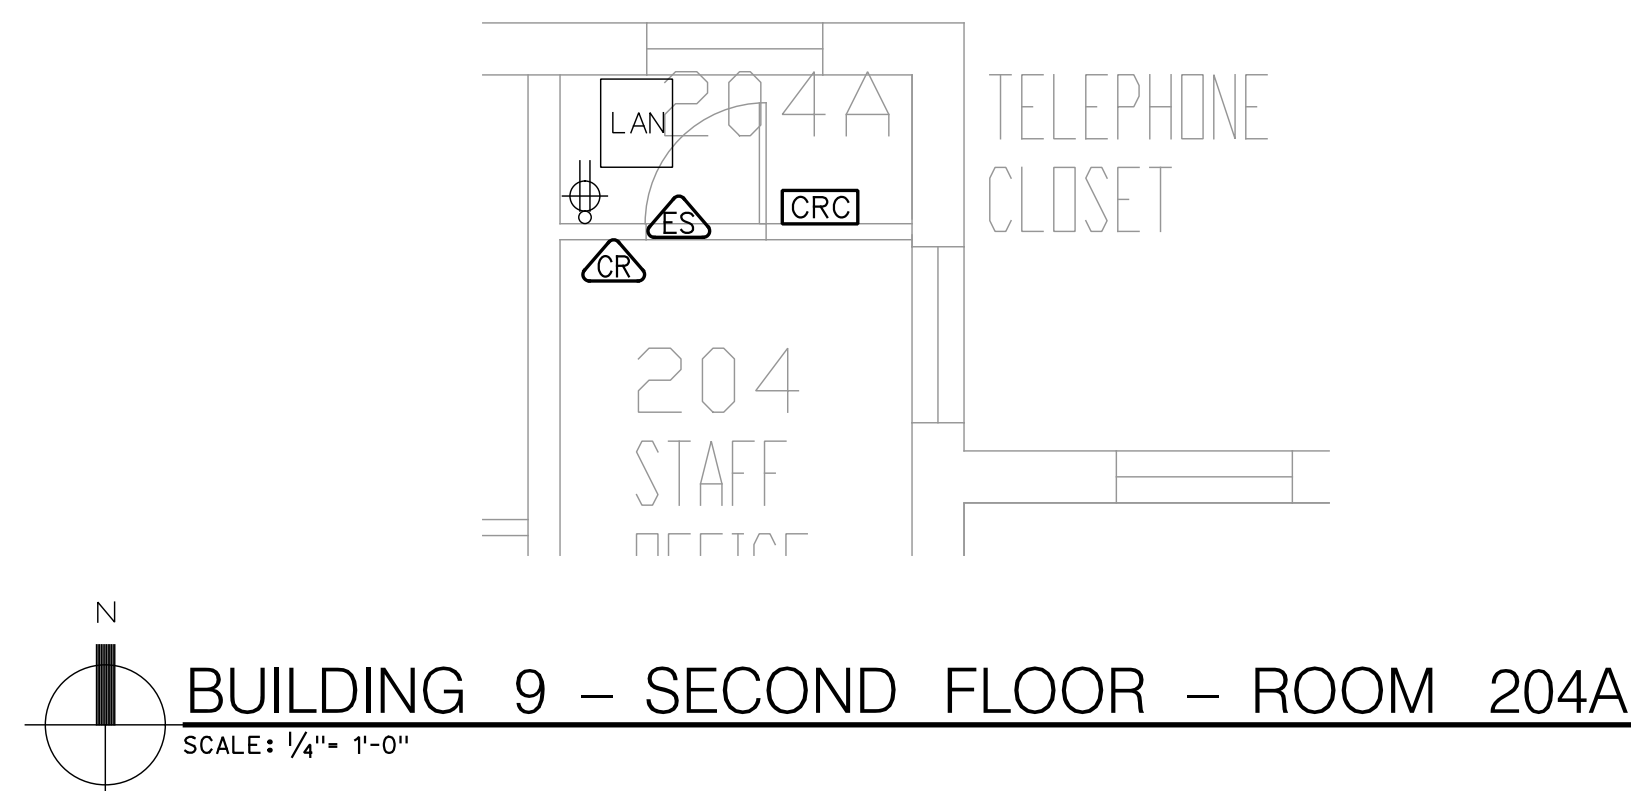
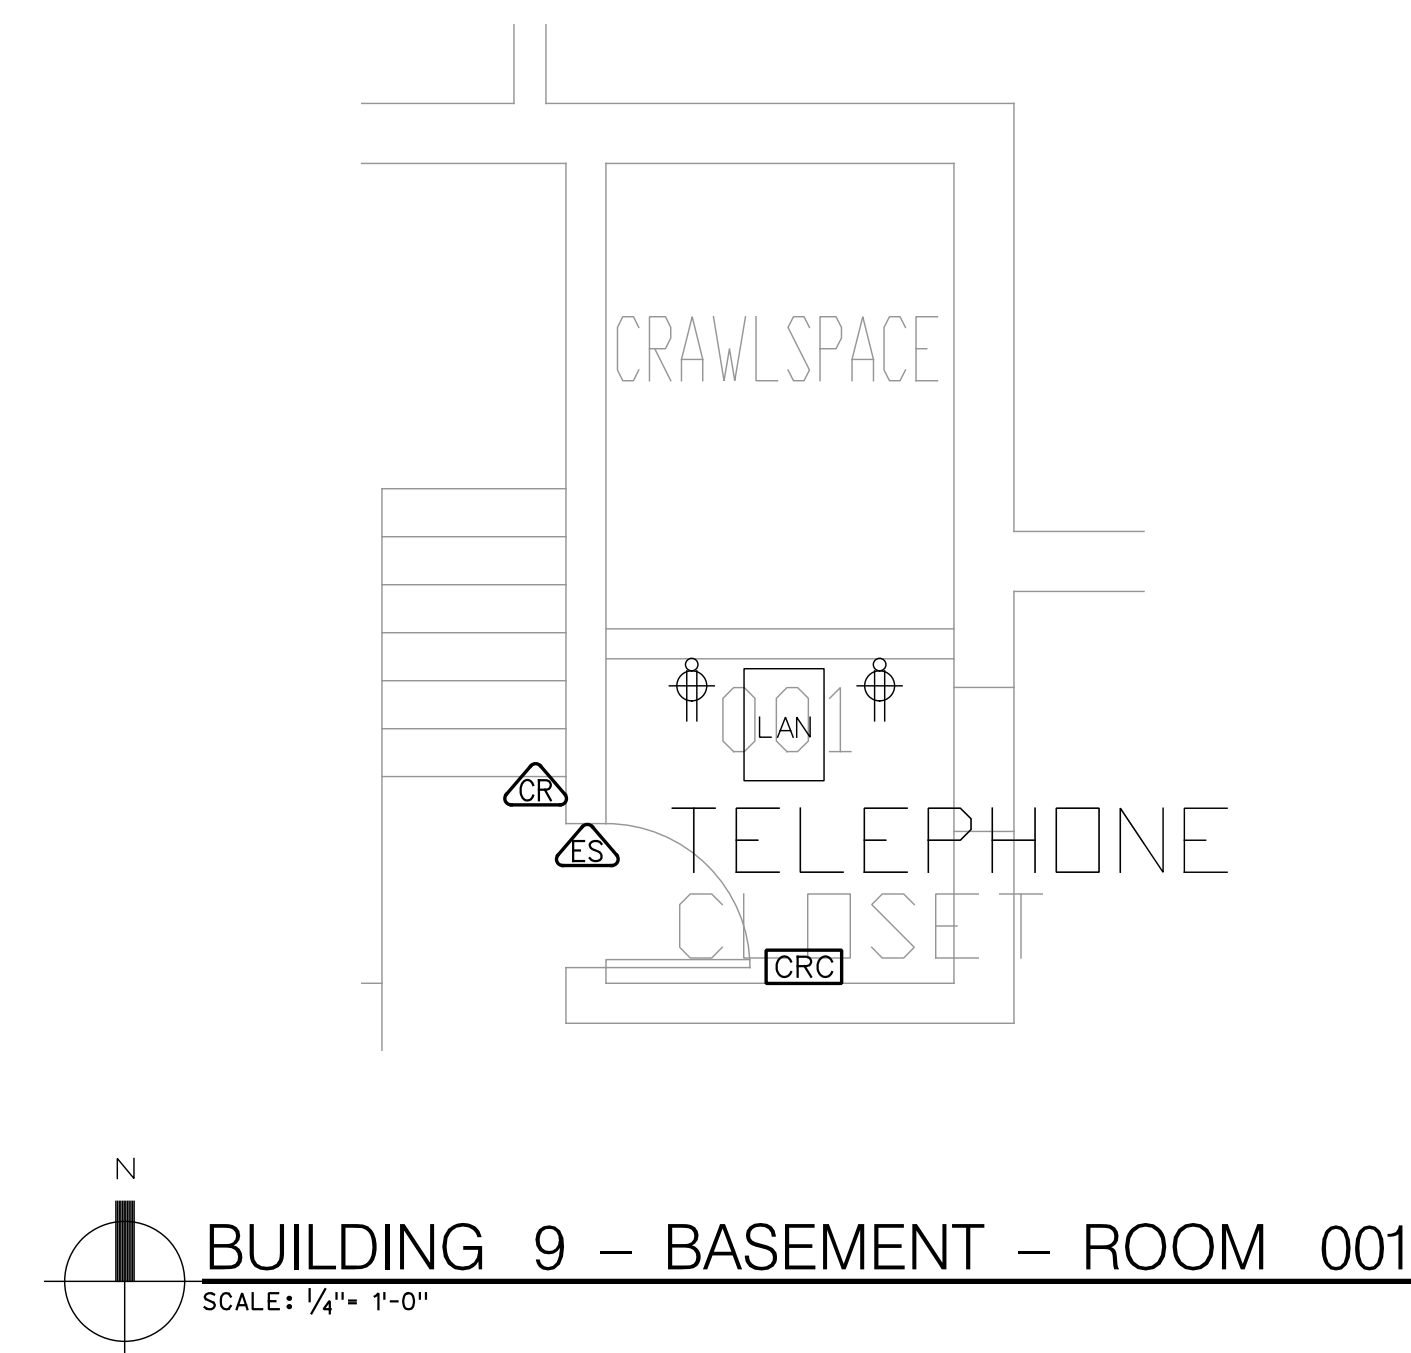


**NOTES:**

1. CONTRACTOR TO PROVIDE POWER FOR THIS CRC FROM NEAREST 120V CIRCUIT. FIELD VERIFY LOCATION.
2. MAINTAIN FIRE RATINGS OF EXISTING WALLS, CEILINGS AND FLOORS BY SEALING ANY NEW PENETRATIONS. SEE DETAILS ON DRWG E-7. VERIFY WHICH WALLS REQUIRE SEALING WITH OWNER.

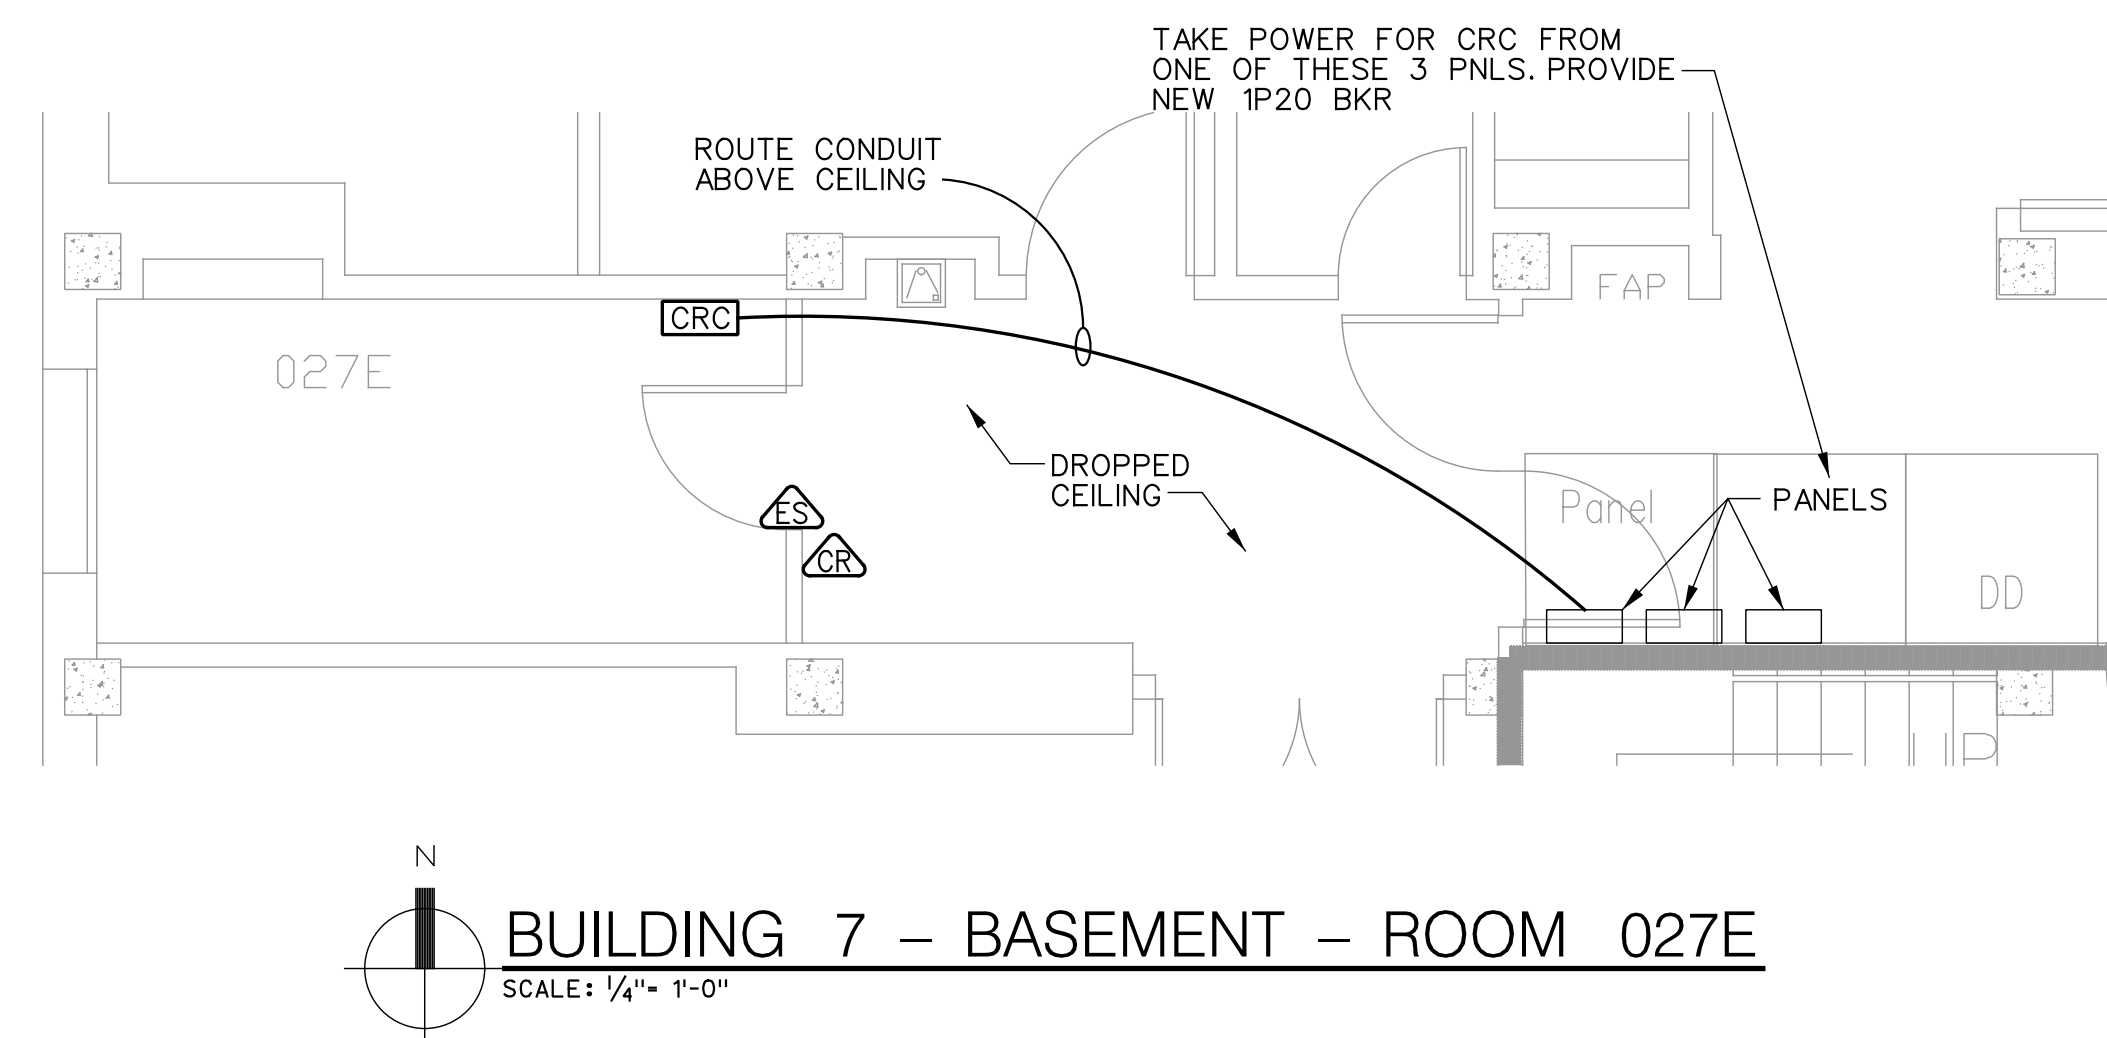

100% SUBMISSION

**COMPREHENSIVE  
ENGINEERING**

4653 Plainfield Avenue, NE  
Grand Rapids, MI 49505  
Phone: (616) 365-9953  
Fax: (616) 365-9957  
CE #10087

APPROVED: DIRECTOR

APPROVED: ASSOCIATE DIRECTOR

APPROVED: CHIEF OF STAFF

APPROVED: CHIEF, FACILITIES MANAGEMENT SERVICE

APPROVED: CHIEF, SPD

APPROVED: PROTECTIVE SERVICE

APPROVED: INDUSTRIAL HYGIENIST

APPROVED: SAFETY MANAGER

APPROVED: CHIEF, PROJECT SECTION

APPROVED:

APPROVED:

APPROVED:

VA PROJECT NAME:

Information Management Safety  
& Security Upgrades

DATE:  
15 FEB 2011

PLOT SCALE:  
AS NOTED

BUILDING NUMBER:  
5 THRU 11

LOCATION:

**BATTLE CREEK VAMC**

DRAWING TITLE:

ELECTRICAL PLANS

VA PROJECT NUMBER:

515-10-120

A/E PROJECT NUMBER:

10087

DRAWING NUMBER:

DWG E2 OF 11

DEPARTMENT OF  
VETERANS AFFAIRS