



BUILDING 83 – ATTIC
SCALE: 1/4" = 1'-0"

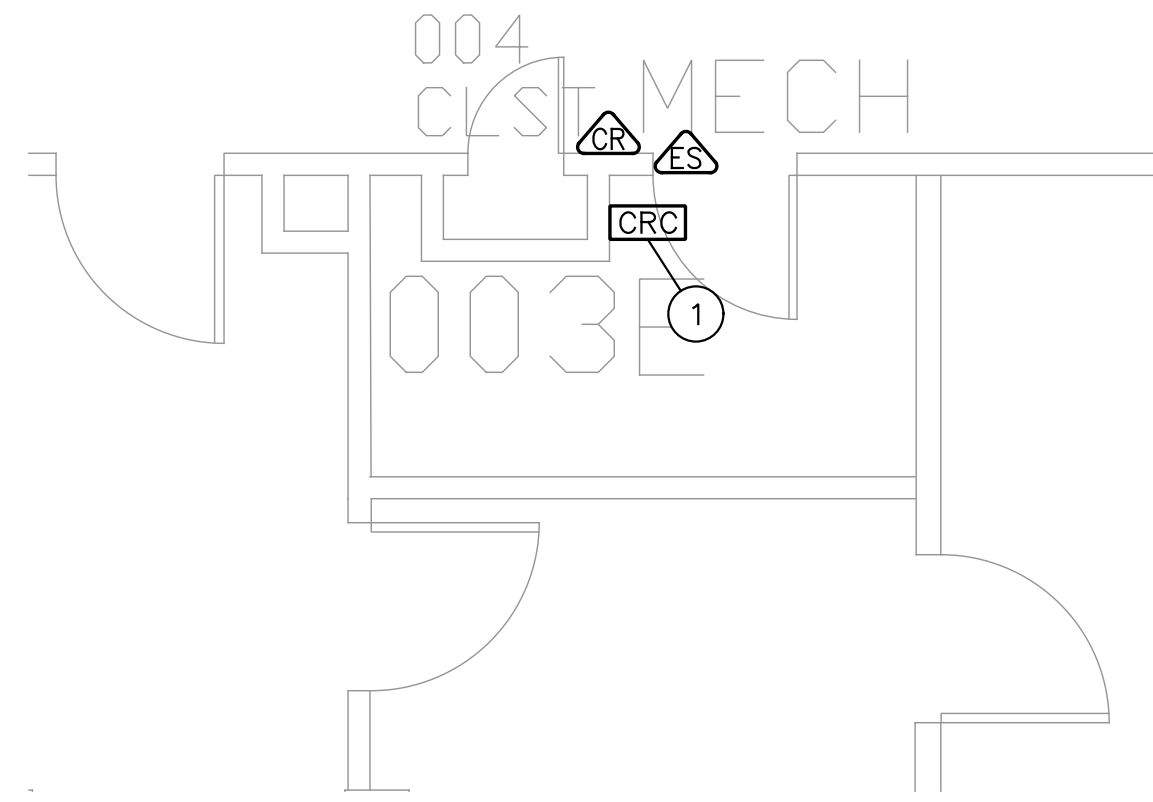


BUILDING 84 BASEMENT – ROOM 003E
SCALE: 1/4" = 1'-0"

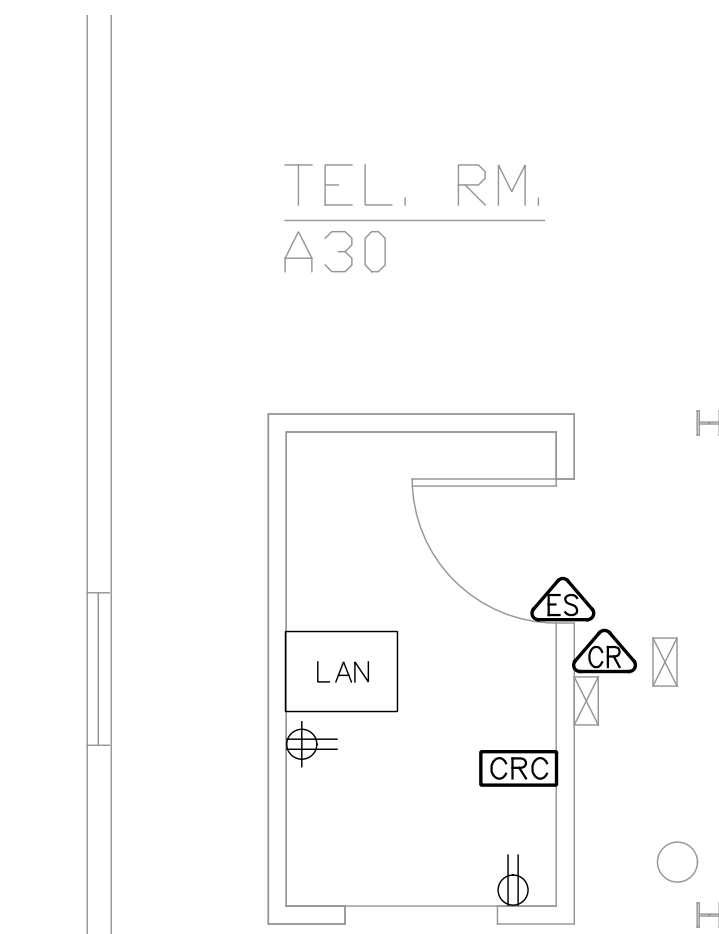


BUILDING 84 – ATTIC
SCALE: 1/4" = 1'-0"

NOTES:


1. CONTRACTOR TO PROVIDE POWER FOR THIS CRC FROM NEAREST 120V CIRCUIT. FIELD VERIFY LOCATION.
2. MAINTAIN FIRE RATINGS OF EXISTING WALLS, CEILINGS AND FLOORS BY SEALING ANY NEW PENETRATIONS. SEE DETAILS ON DRWG E-7. VERIFY WHICH WALLS REQUIRE SEALING WITH OWNER.

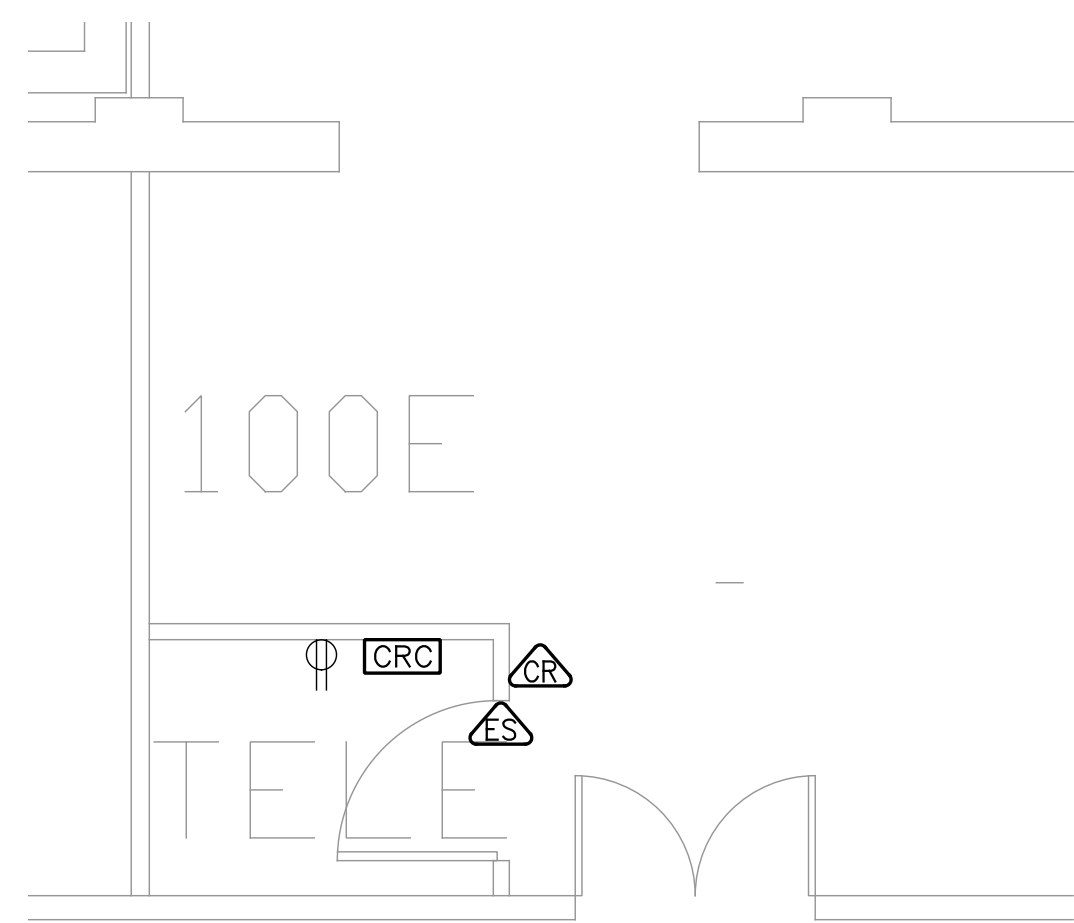


BUILDING 85 – FIRST FLOOR – ROOM 100E
SCALE: 1/4" = 1'-0"

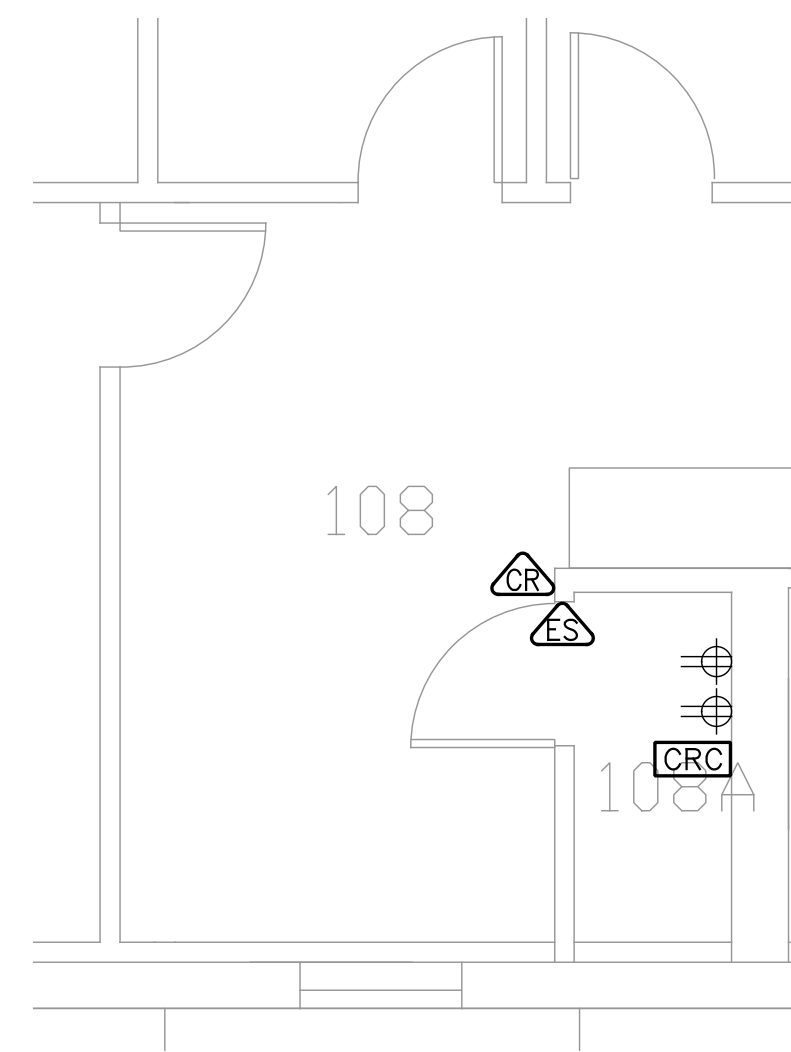


BUILDING 109 – ROOM 108A
SCALE: 1/4" = 1'-0"

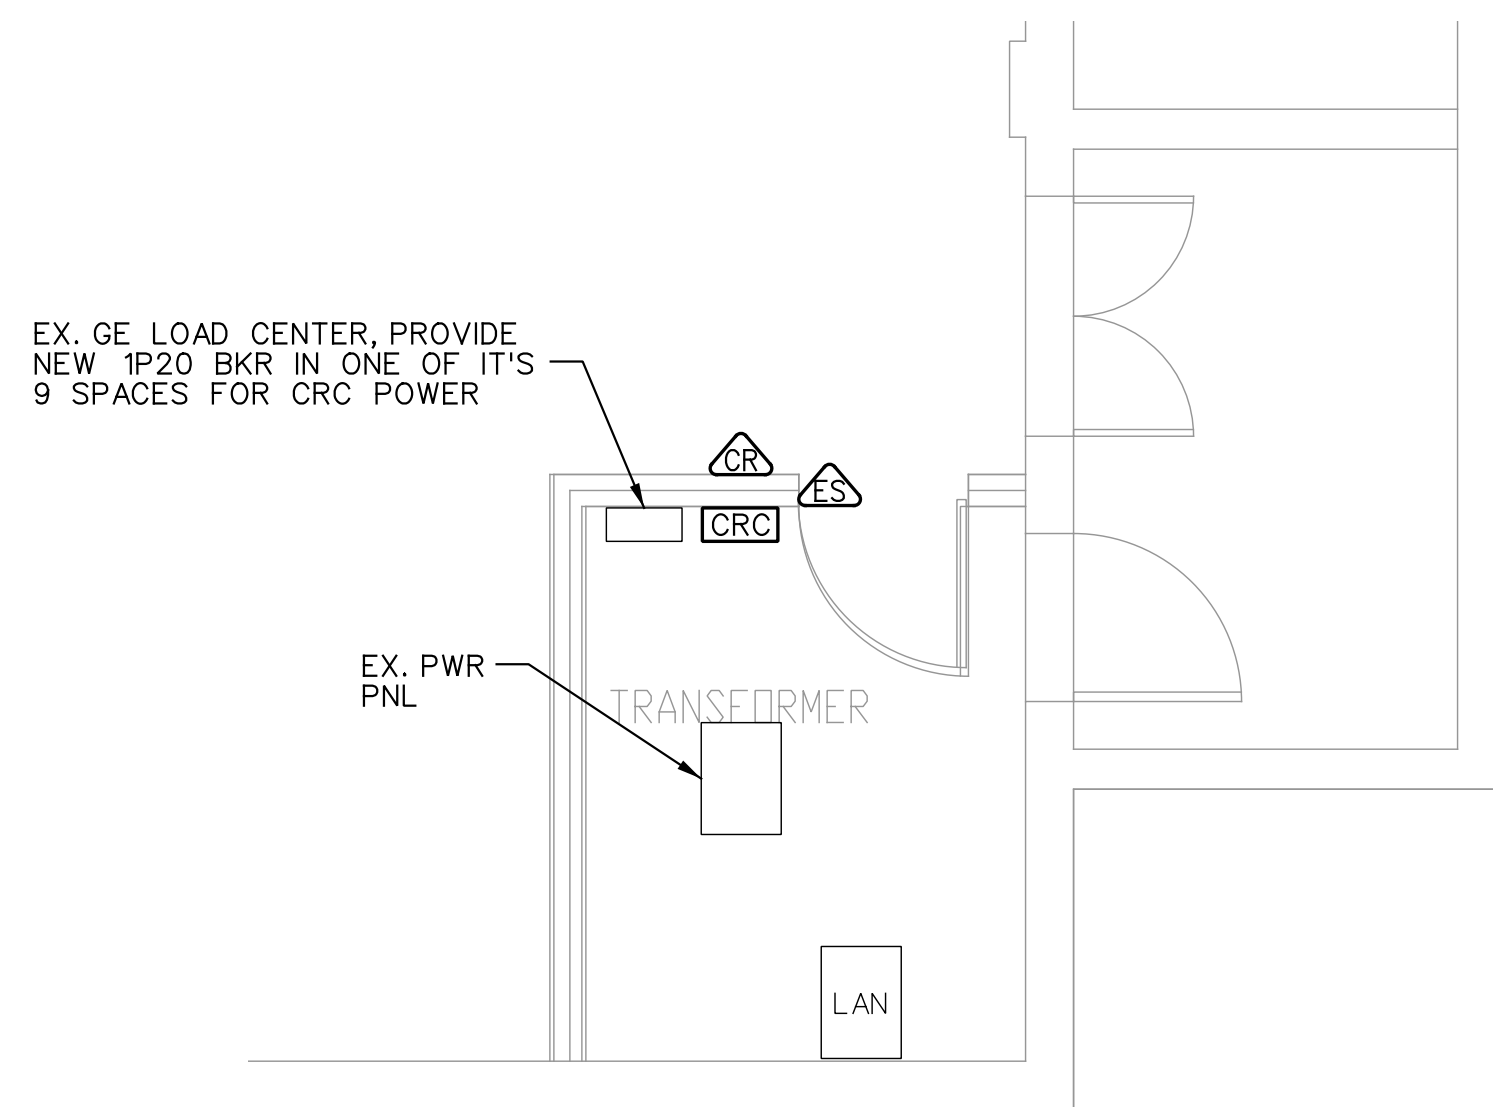


BUILDING 134 – BASEMENT – ROOM 001E
SCALE: 1/4" = 1'-0"

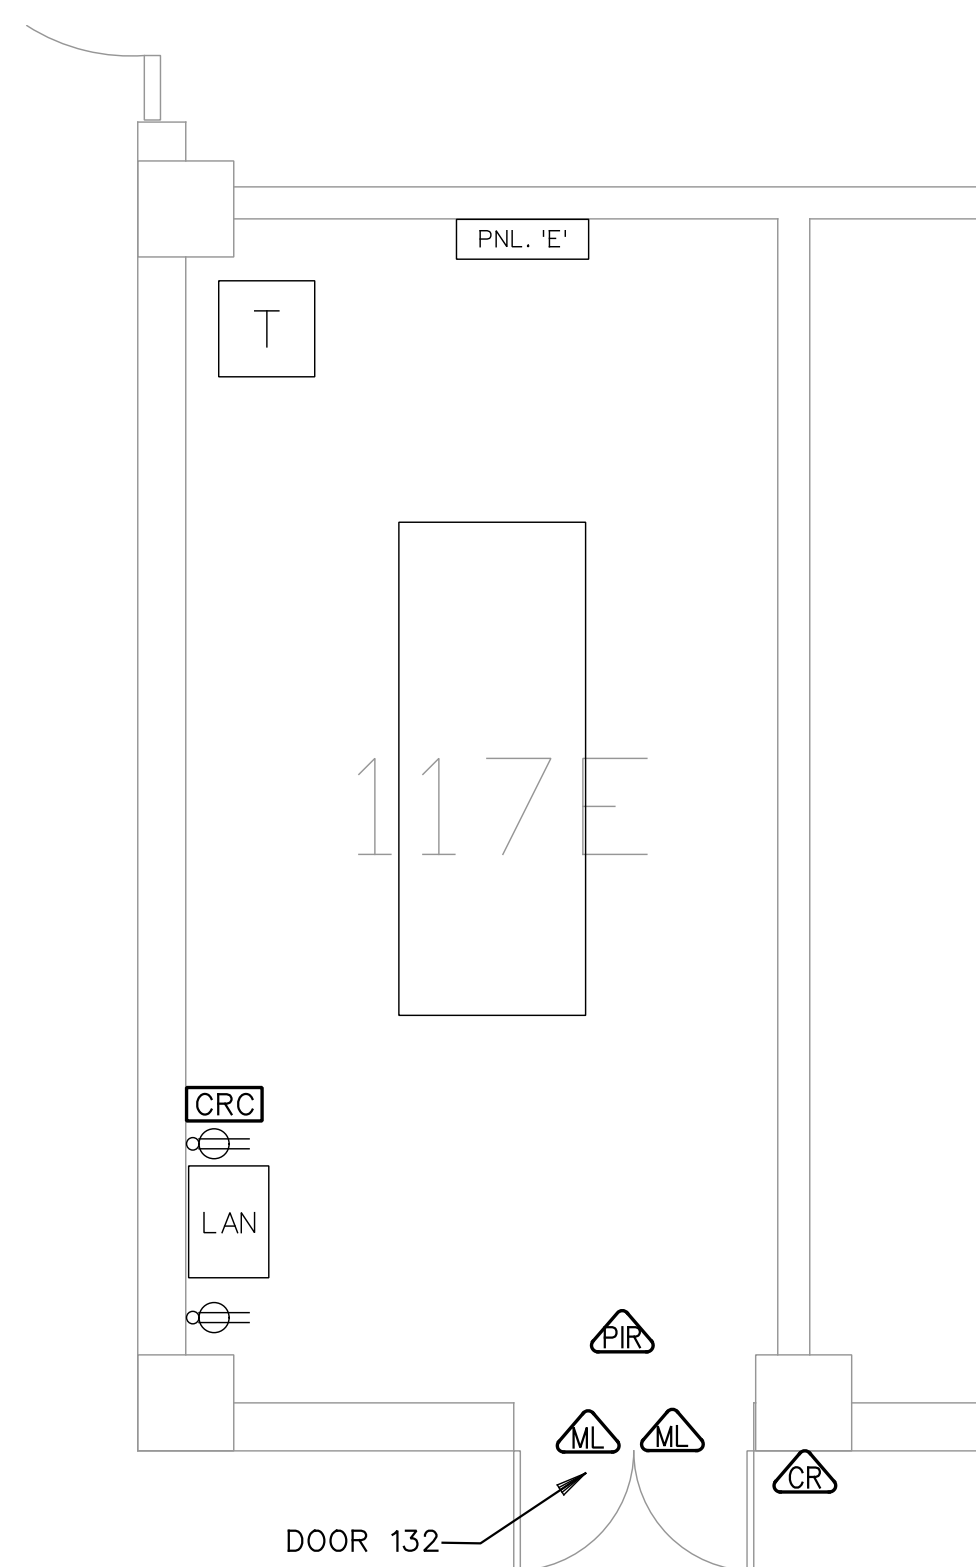

BUILDING 136 – ROOM 117E
SCALE: 1/4" = 1'-0"

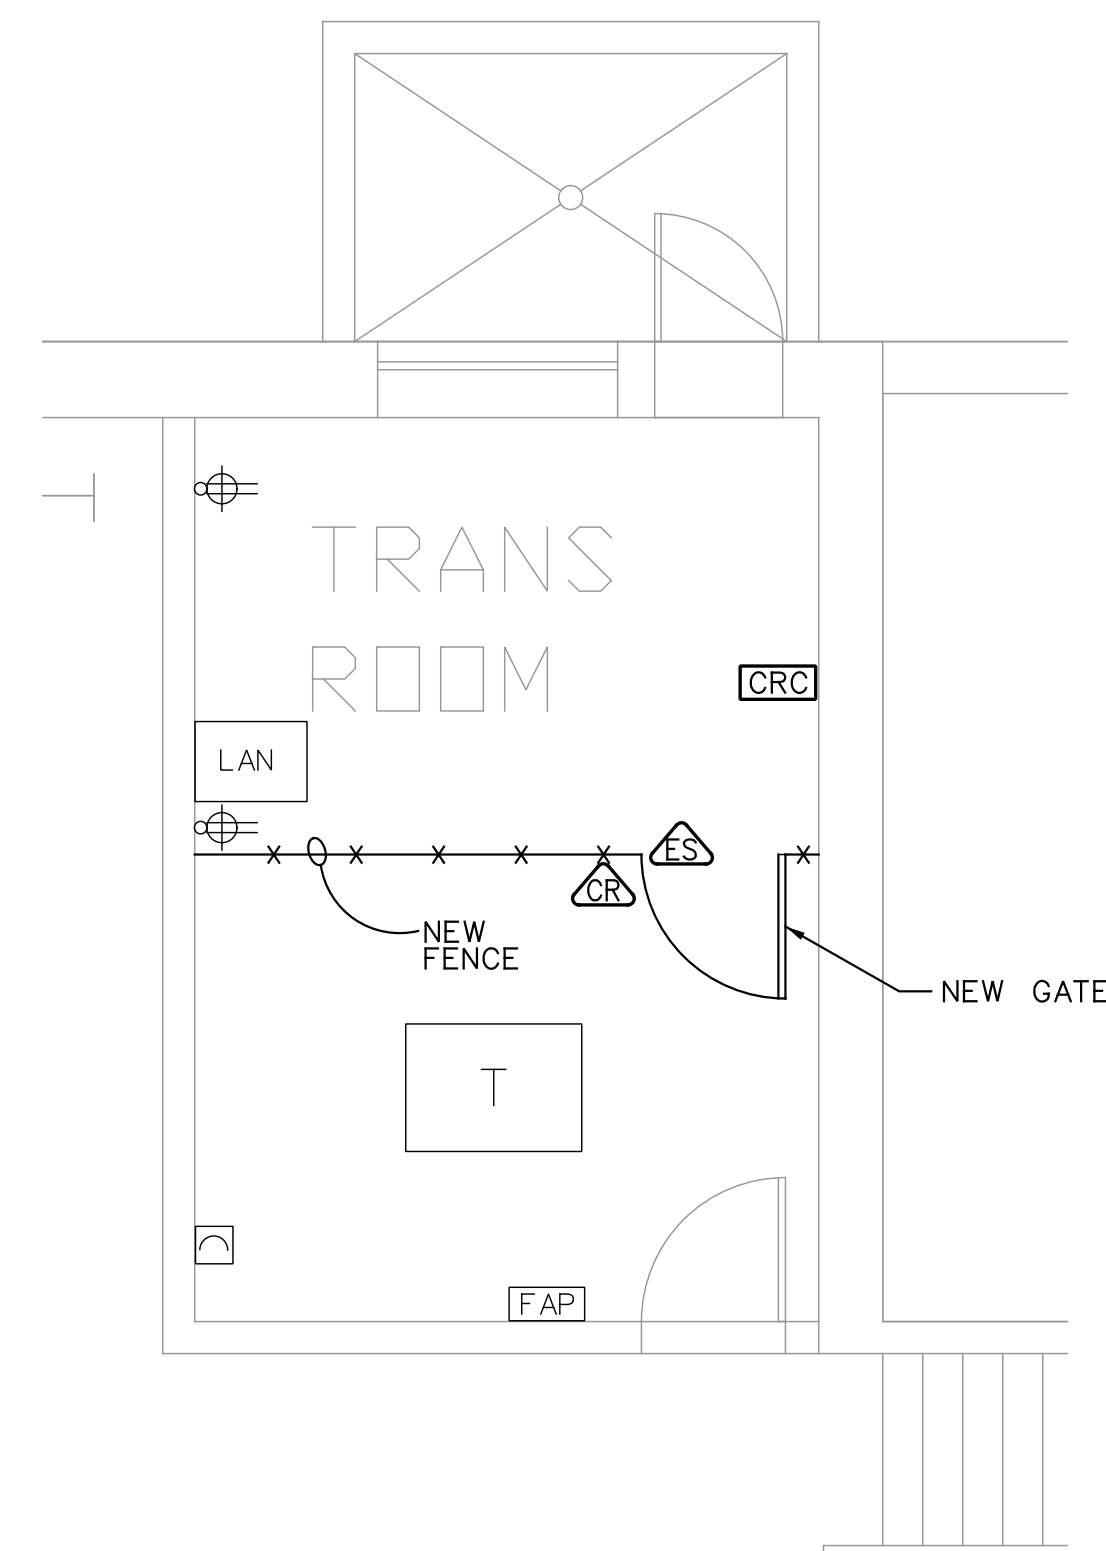

BUILDING 138 – BASEMENT – ROOM 001E
SCALE: 1/4" = 1'-0"

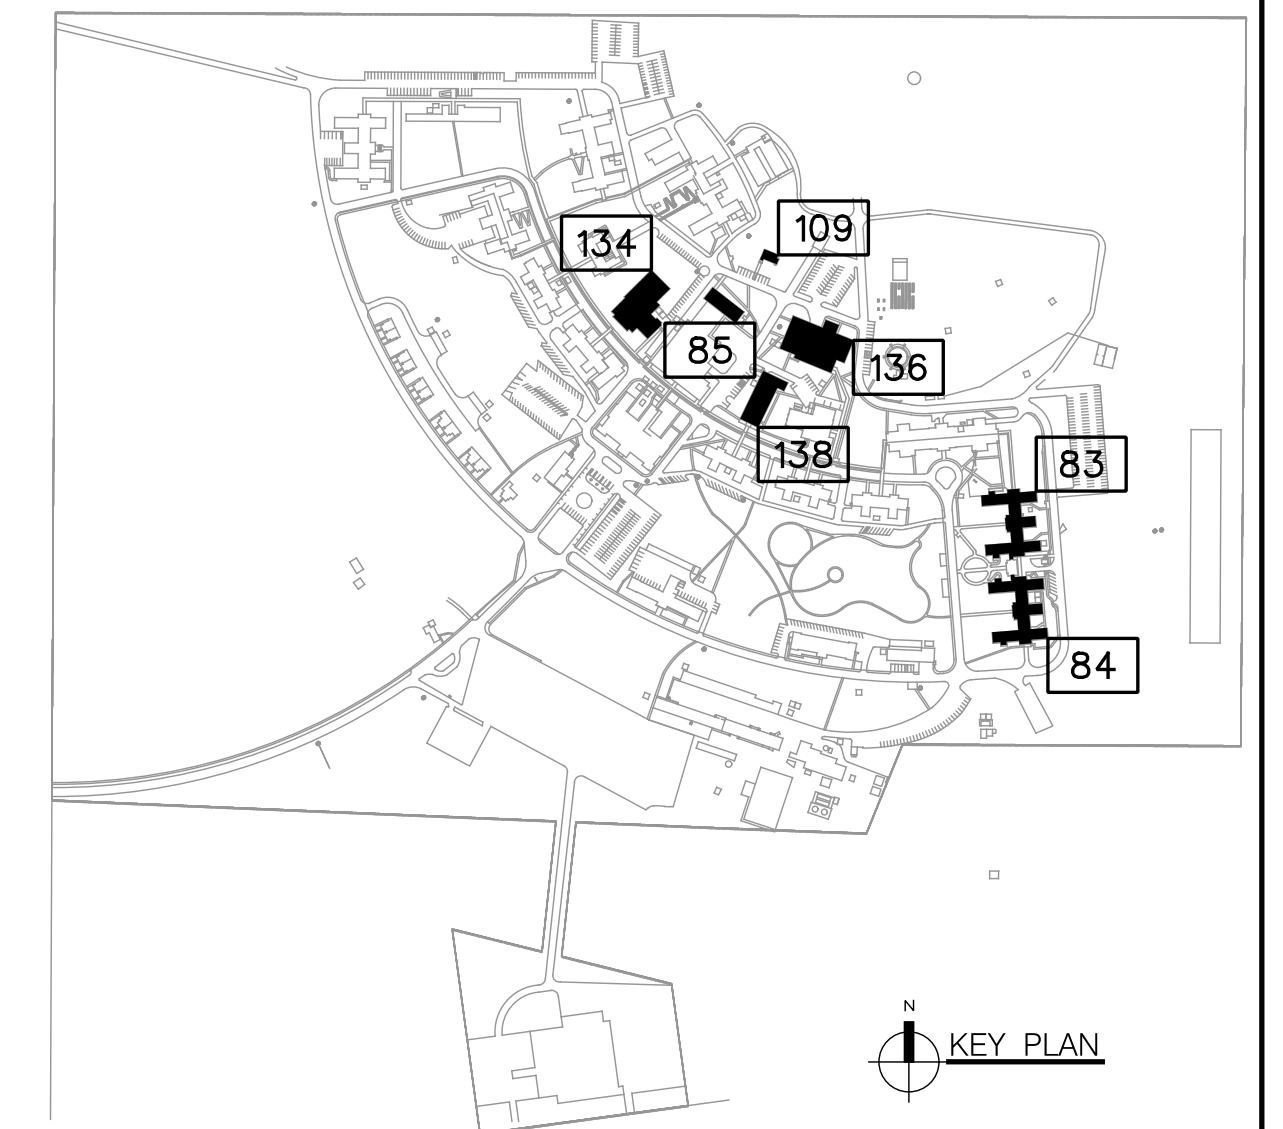

100% SUBMISSION

**COMPREHENSIVE
ENGINEERING**

4653 Plainfield Avenue, NE
Grand Rapids, MI 49505
Phone: (616) 365-9953
Fax: (616) 365-9957
CE #10087

APPROVED: DIRECTOR

APPROVED: ASSOCIATE DIRECTOR

APPROVED: CHIEF OF STAFF

APPROVED: CHIEF, FACILITIES MANAGEMENT SERVICE

APPROVED: CHIEF, SPD

APPROVED: PROTECTIVE SERVICE

APPROVED: INDUSTRIAL HYGIENIST

APPROVED: SAFETY MANAGER

APPROVED: CHIEF, PROJECT SECTION

APPROVED:

APPROVED:

APPROVED:

VA PROJECT NAME:

Information Management Safety
& Security Upgrades

DATE:

15 FEB 2011

PLOT SCALE:

AS NOTED

BUILDING NUMBER:

83 THRU 138

A/E PROJECT NUMBER:

10087

LOCATION:

BATTLE CREEK VAMC

DRAWING TITLE:

ELECTRICAL PLANS

VA PROJECT NUMBER:

515-10-120

DWG

E5

OF 11

DEPARTMENT OF
VETERANS AFFAIRS