

- NOTES:**
- PIPE AND FITTING LOCATIONS ARE DRAWN SCHEMATICALLY TO SHOW APPROXIMATE LOCATION AND ARE NOT TO SCALE.
 - INACCESSIBLE OR ENCLOSED ASBESTOS CONTAINING MATERIAL IS ASSUMED BASED ON INSPECTION AND CONFIRMATION OF PREVIOUS BUILDING SURVEYS.
 - DRAWINGS DO NOT CLAIM TO IDENTIFY ALL OF THE ASBESTOS CONTAINING MATERIAL (ACM) PRESENT IN THE BUILDING AND SHOULD NOT BE THE SOLE BASIS FOR IDENTIFYING ACM FOR FUTURE RENOVATION OR DEMOLITION PROJECTS, ABATEMENT SPECIFICATIONS, ECT. M&A'S SURVEY WAS PERFORMED WITH LIMITATIONS INHERENT TO NON-DESTRUCTIVE VISUAL INSPECTIONS. ANY SUSPECT MATERIAL ENCOUNTERED DURING RENOVATION/DEMOLITION THAT IS NOT IDENTIFIED AS BEING NON-ACM SHOULD BE ASSUMED TO BE ACM UNLESS SAMPLE RESULTS PROVE OTHERWISE.



- LEGEND**
- 1,2 APPROXIMATE SAMPLE LOCATION
 - 25* SAMPLE GREATER THAN 1/2 ASBESTOS
 - 25** STOP POSITIVE SAMPLE FOR ASBESTOS
 - 25 NO ASBESTOS DETECTED (NAD)
- HATCHED AREAS INDICATE POSITIVE DETECTION OF ASBESTOS CONTAINING BUILDING COMPONENTS
- SHEET FLOORING LINOLEUM
 - SHEET FLOORING LINOLEUM MASTIC
 - 9"x9" FLOOR TILE
 - 9"x9" FLOOR TILE MASTIC
 - 12"x12" FLOOR TILE
 - 12"x12" FLOOR TILE MASTIC
 - ACM DAMP PROOFING
 - ACM PIPE INSULATION
 - CDK INSULATION
 - ACM BUILDING CAULK
 - ACM DOOR CAULK
 - ACM TRANSITE

BLACK ACM DAMP PROOFING PRESENT BEHIND PERIMETER PLASTER WALLS.

BROCKTON V.A.
BUILDING #3
SUB-BASEMENT
NOT TO SCALE

**100% CONSTRUCTION DOCUMENT SUBMISSION
"FULLY SPRINKLERED"**

Revisions: Date:	CONSULTANTS: 	ARCHITECT/ENGINEERS: moser pilon nelson architects <small>20 JORDAN LANE WETHERFIELD, CT 06109 (860) 543-0164</small>	Drawing Title Level 3 Asbestos Survey Plan	Project Title BUILDING 3 MRI/CT Radiology Addition Boston Healthcare System - Brockton Campus	Project Number 523-398	Office of Facilities Management <small>Department of Veterans Affairs</small>
			Approved: Project Director	Location 440 Belmont Street Brockton, MA 02301	Building Number 3	
				Date 02/12/2016	Checked 	Drawn
						Dwg. 17 of 145

Demolition General Notes

- DEMOLITION NOTES ARE FOR GUIDANCE ONLY AND ARE GENERAL IN NATURE. IT IS NOT THE INTENT TO POINT OUT EACH ITEM. THE CONTRACTOR SHALL BE RESPONSIBLE FOR REMOVING ALL ELEMENTS OF EACH ITEM NOTED AND/OR SHOWN TO BE DEMOLISHED, OR AS REQUIRED TO PROVIDE COMPLETED WORK IN ACCORDANCE WITH ALL CONTRACT DOCUMENTS.
- THE BUILDING WILL REMAIN IN USE DURING DEMOLITION AND CONSTRUCTION PHASES. CONTRACTOR SHALL TAKE CARE TO MINIMIZE IMPACT ON OWNER ACTIVITIES. DUST, DEBRIS AND NOISE SHALL BE CONTAINED WITH TEMPORARY PARTITIONS AS REQUIRED. EGRESS PATHS MUST ALSO REMAIN INTACT DURING CONSTRUCTION.
- PREPARE ALL AREAS WITHIN PROJECT SCOPE FOR NEW WORK. COORDINATE EXTENT OF REMOVALS WITH NEW WORK. ALL AREAS AFFECTED BY DEMOLITION OF EXISTING CONSTRUCTION OR REMOVAL OF NOTED ITEMS SHALL BE PATCHED TO MATCH EXISTING CONSTRUCTION AND/OR SUBSTRATE SHALL BE PROVIDED TO SUPPORT NEW FINISH. COORDINATE WITH NEW FINISHES TO BE APPLIED AT AREAS AFFECTED BY DEMOLITION WORK.
- REFER TO M.E.P. DRAWINGS FOR ADDITIONAL DEMOLITION INFORMATION. COORDINATE WITH M.E.P. DRAWINGS FOR REMOVAL AND DISCONNECTS OF UTILITIES REQUIRED FOR COMPLETION OF ALL WORK. COORDINATE WITH M.E.P. DRAWINGS FOR ALL NEW THROUGH WALL/FLOOR/ROOF PIPING, CONDUITS AND DUCTWORK. CUT AND REMOVE AFFECTED WALLS, FLOOR CONSTRUCTION, ROOF CONSTRUCTION AS REQUIRED.
- ALL EXISTING PIPING AND CONDUIT BRANCHES NOTED TO BE REMOVED SHALL BE CAPPED INSIDE WALL OR UNDER SLAB OUT OF VIEW. THESE LOCATIONS SHALL BE PATCHED TO MATCH EXISTING FINISHES. CONTRACTOR TO PROVIDE TEMPORARY SHORING/BRACING AS REQUIRED AND/OR AS SHOWN. REFER TO STRUCTURAL DRAWINGS FOR ADDITIONAL INFORMATION.
- CONTRACTOR TO VERIFY DEMOLITION ITEMS TO BE TURNED OVER TO OWNER. ALL TACKBOARDS, MARKER BOARDS, DISPLAY CASES, SIGNS AND OTHER ACCESSORIES MOUNTED ON WALLS TO BE DEMOLISHED/MODIFIED SHALL BE REMOVED AND TURNED OVER TO OWNER. ALL MEDICAL EQUIPMENT, SUPPLIES AND RELATED ACCESSORIES AFFECTED BY DEMOLITION WORK SHALL BE REMOVED AND TURNED OVER TO OWNER.
- CONTRACTOR TO COORDINATE REMOVAL WORK WITH ABATEMENT DRAWINGS AND HAZMAT REPORTS. REFER TO SPECIFICATION DIVISION 2 FOR HAZARDOUS MATERIAL REMOVALS.

Demolition Notes

- | | |
|--|---|
| 1 REMOVE EXISTING EXTERIOR WALL CONSTRUCTION, INCLUDING INTERIOR PLASTER FINISH AND SUBSTRATE, WALL BASE AND WALL PROTECTION | 88 REMOVE EXISTING PLASTER CEILING AND ALL SUPPORTING SUSPENSION ASSEMBLIES |
| 2 REMOVE EXISTING INTERIOR PARTITION, INCLUDING WALL BASE AND WALL PROTECTION | 89 REMOVE EXISTING CARPET FLOORING AND PAD. PREP SUBSTRATE FOR NEW FINISHES. |
| 3 REMOVE EXISTING DOOR AND FRAME TO ROUGH OPENINGS, INCLUDING HARDWARE | 90 REMOVE EXISTING VINYL TILE FLOORING. PREP SUBSTRATE FOR NEW FINISHES. |
| 4 REMOVE EXISTING WINDOW UNIT TO MASONRY OPENING, INCLUDING WINDOW FRAME AND SUBFRAME, WINDOW TRIM AND TREATMENT | 91 REMOVE EXISTING CERAMIC TILE FLOORING AND SETTING BED. PREP SUBSTRATE FOR NEW FINISHES. |
| 5 REMOVE EXISTING STAIR CONSTRUCTION, INCLUDING STRINGERS, GUARDRAILS AND HANDRAILS | 92 REMOVE EXISTING SHEET VINYL FLOORING. PREP SUBSTRATE FOR NEW FINISHES. |
| 6 REMOVE EXISTING CONCRETE SLAB, CMU KNEEWALL AND FILL | 10A REMOVE EXISTING WALL MOUNTED ITEMS, INCLUDING TACKBOARDS, COAT HOOKS. TURN OVER TO OWNER. |
| 7 REMOVE EXISTING CONCRETE WINDOW WELL, FOOTING AND BRICK VENT | 10B REMOVE EXISTING WALL MOUNTED ITEMS, INCLUDING MIRROR, SOAP DISPENSER, PAPER TOWEL DISPENSER, TOILET PAPER DISPENSER, GRAB BARS. TURN OVER TO OWNER. |
| 8A REMOVE EXISTING AT CEILING AND ALL SUPPORTING SUSPENSION ASSEMBLIES | 10C REMOVE EXISTING LOCKER UNITS. TURN OVER TO OWNER. |
| | 11 REMOVE EXISTING PLUMBING FIXTURES. REFER TO PLUMBING DWGS. FOR ADDITIONAL INFORMATION. |

Demolition Legend

- EXISTING WALL/ITEM TO BE REMOVED
 - EXISTING CONSTRUCTION TO REMAIN
- ROOM NAME: ROOM TAG
- DEMOLITION NOTE TAG

Partial Basement Removal Plan

1/8" = 1'-0"

CONSULTANTS:

ARCHITECT/ENGINEERS:



moser
pilon
nelson
architects

30 JORDAN LANE
WETHERSFIELD, CT 06193
(860) 583-8164

Drawing Title

Level 1 and Partial Basement
Removal Plan

Approved: Project Director

Project Title

BUILDING 3
MRI/CT Radiology Addition
Boston Healthcare System - Brockton Campus

Location
940 Belmont Street Brockton, MA 02301

Date 02/12/2016

Checked: JB

Drawn: SB

Project Number

523-398

Building Number

3

Drawing Number

AD1.1

Dwg. 18 of 145

Office of
Facilities
Management



Level 1 Removal Plan

1/8" = 1'-0"

PROJECT NORTH

Key Plan

AREA OF NEW ADDITION (INSIDE FACE OF EXTERIOR WALL):
NEW ADDITION = 4,895sf

AREA OF NEW ADDITION (OUTSIDE FACE OF EXTERIOR WALL):
NEW ADDITION = 5,030sf

AREA OF WORK
NEW ADDITION
2 STORIES
(B Use Group)
Type IIA
4,895 DGSF
5,030 GSF

100% CONSTRUCTION DOCUMENT SUBMISSION
"FULLY SPRINKLERED"

EXIST. BUILDING 3
6 STORIES
(B Use Group)
36,809sf

STAIR NO. 7 UNDER SEPARATE CONTRACT
VA PROJECT 523-395 VAMC BROCKTON
LIFE SAFETY RENOVATIONS

STAIR NO. 8 UNDER SEPARATE CONTRACT
VA PROJECT 523-395 VAMC BROCKTON
LIFE SAFETY RENOVATIONS

STAIR NO. 9 UNDER SEPARATE CONTRACT
VA PROJECT 523-395 VAMC BROCKTON
LIFE SAFETY RENOVATIONS

RELOCATE SHELTER
DURING CONSTR. SEE SITE
DWGS. FOR TEMPORARY
LOCATION

EXIST. BUS SHELTER
TO REMAIN

STAIR NO. 8 UNDER SEPARATE
CONTRACT VA PROJECT
523-395 VAMC BROCKTON LIFE
SAFETY RENOVATIONS

STAIR NO. 7 UNDER SEPARATE CONTRACT
VA PROJECT 523-395 VAMC BROCKTON
LIFE SAFETY RENOVATIONS

1 - 100% CONSTRUCTION DOCUMENT SUBMISSION

04/08/2016

Revisions: _____ Date: _____

three eighths inch = one foot
one eighth inch = one foot
one quarter inch = one foot
one half inch = one foot
three quarters inch = one foot
one inch = one foot
one and one half inches = one foot
two inches = one foot
three inches = one foot
four inches = one foot
five inches = one foot
six inches = one foot
seven inches = one foot
eight inches = one foot
nine inches = one foot
ten inches = one foot
eleven inches = one foot
twelve inches = one foot

Demolition General Notes


- DEMOLITION NOTES ARE FOR GUIDANCE ONLY AND ARE GENERAL IN NATURE. IT IS NOT THE INTENT TO POINT OUT EACH ITEM. THE CONTRACTOR SHALL BE RESPONSIBLE FOR REMOVING ALL ELEMENTS OF EACH ITEM NOTED AND/OR SHOWN TO BE DEMOLISHED, OR AS REQUIRED TO PROVIDE COMPLETED WORK IN ACCORDANCE WITH ALL CONTRACT DOCUMENTS.
- THE BUILDING WILL REMAIN IN USE DURING DEMOLITION AND CONSTRUCTION PHASES. CONTRACTOR SHALL TAKE CARE TO MINIMIZE IMPACT ON OWNER ACTIVITIES. DUST, DEBRIS AND NOISE SHALL BE CONTAINED WITH TEMPORARY PARTITIONS AS REQUIRED. EGRESS PATHS MUST ALSO REMAIN INTACT DURING CONSTRUCTION.
- PREPARE ALL AREAS WITHIN PROJECT SCOPE FOR NEW WORK. COORDINATE EXTENT OF REMOVALS WITH NEW WORK. ALL AREAS AFFECTED BY DEMOLITION OF EXISTING CONSTRUCTION OR REMOVAL OF NOTED ITEMS SHALL BE PATCHED TO MATCH EXISTING CONSTRUCTION AND/OR SUBSTRATE SHALL BE PROVIDED TO SUPPORT NEW FINISH. COORDINATE WITH NEW FINISHES TO BE APPLIED AT AREAS AFFECTED BY DEMOLITION WORK.
- REFER TO M.E.P. DRAWINGS FOR ADDITIONAL DEMOLITION INFORMATION. COORDINATE WITH M.E.P. DRAWINGS FOR REMOVAL AND DISCONNECTS OF UTILITIES REQUIRED FOR COMPLETION OF ALL WORK. COORDINATE WITH M.E.P. DRAWINGS FOR ALL NEW THROUGH WALL FLOOR/ROOF PIPING, CONDUITS AND DUCTWORK. CUT AND REMOVE AFFECTED WALLS, FLOOR CONSTRUCTION, ROOF CONSTRUCTION AS REQUIRED.
- ALL EXISTING PIPING AND CONDUIT BRANCHES NOTED TO BE REMOVED SHALL BE CAPPED INSIDE WALL OR UNDER SLAB OUT OF VIEW. THESE LOCATION SHALL BE PATCHED TO MATCH EXISTING FINISHES.
- CONTRACTOR TO PROVIDE TEMPORARY SHORING/BRACING AS REQUIRED AND/OR AS SHOWN. REFER TO STRUCTURAL DRAWINGS FOR ADDITIONAL INFORMATION.
- CONTRACTOR TO VERIFY DEMOLITION ITEMS TO BE TURNED OVER TO OWNER. ALL TACKBOARDS, MARKER BOARDS, DISPLAY CASES, SIGNS AND OTHER ACCESSORIES MOUNTED ON WALLS TO BE DEMOLISHED/MODIFIED SHALL BE REMOVED AND TURNED OVER TO OWNER. ALL MEDICAL EQUIPMENT, SUPPLIES AND RELATED ACCESSORIES AFFECTED BY DEMOLITION WORK SHALL BE REMOVED AND TURNED OVER TO OWNER.
- CONTRACTOR TO COORDINATE REMOVAL WORK WITH ABATEMENT DRAWINGS AND HAZMAT REPORTS.
- REFER TO SPECIFICATION DIVISION 2 FOR HAZARDOUS MATERIAL REMOVALS.

Demolition Notes

- | | |
|--|--|
| 1 REMOVE EXISTING EXTERIOR WALL CONSTRUCTION, INCLUDING INTERIOR PLASTER FINISH AND SUBSTRATE, WALL BASE AND WALL PROTECTION | 88 REMOVE EXISTING PLASTER CEILING AND ALL SUPPORTING SUSPENSION ASSEMBLIES |
| 2 REMOVE EXISTING INTERIOR PARTITION, INCLUDING WALL BASE AND WALL PROTECTION | 8A REMOVE EXISTING CARPET FLOORING AND PAD. PREP SUBSTRATE FOR NEW FINISHES. |
| 3 REMOVE EXISTING DOOR AND FRAME TO ROUGH OPENING, INCLUDING HARDWARE | 8B REMOVE EXISTING VINYL FLOORING. PREP SUBSTRATE FOR NEW FINISHES. |
| 4 REMOVE EXISTING WINDOW UNIT TO MASONRY OPENING, INCLUDING WINDOW FRAME AND SUBFRAME, WINDOW TRIM AND TREATMENT | 8C REMOVE EXISTING CERAMIC TILE FLOORING AND SETTING BED. PREP SUBSTRATE FOR NEW FINISHES. |
| 5 REMOVE EXISTING STAIR CONSTRUCTION, INCLUDING STRINGERS, GUARDRAILS AND HANDRAILS | 8D REMOVE EXISTING SHEET VINYL FLOORING. PREP SUBSTRATE FOR NEW FINISHES. |
| 6 REMOVE EXISTING CONCRETE SLAB, CMU KNEEWALL AND FILL | 10A REMOVE EXISTING WALL MOUNTED ITEMS, INCLUDING TACKBOARDS, COAT HOOKS. TURN OVER TO OWNER. |
| 7 REMOVE EXISTING CONCRETE WINDOW WELL, FOOTING AND BRICK VENT | 10B REMOVE EXISTING WALL MOUNTED ITEMS INCLUDING MIRROR, SOAP DISPENSER, PAPER TOWEL DISPENSER, TOILET PAPER DISPENSER, GRAB BARS. TURN OVER TO OWNER. |
| 8A REMOVE EXISTING AT CEILING AND ALL SUPPORTING SUSPENSION ASSEMBLIES | 10C REMOVE EXISTING LOCKER UNITS. TURN OVER TO OWNER. |
| | 11 REMOVE EXISTING PLUMBING FIXTURES. REFER TO PLUMBING DWGS. FOR ADDITIONAL INFORMATION. |

Demolition Legend


- EXISTING WALL/ITEM TO BE REMOVED
- EXISTING CONSTRUCTION TO REMAIN
- ROOM NAME
[XXX]
- ROOM TAG
- (X) DEMOLITION NOTE TAG

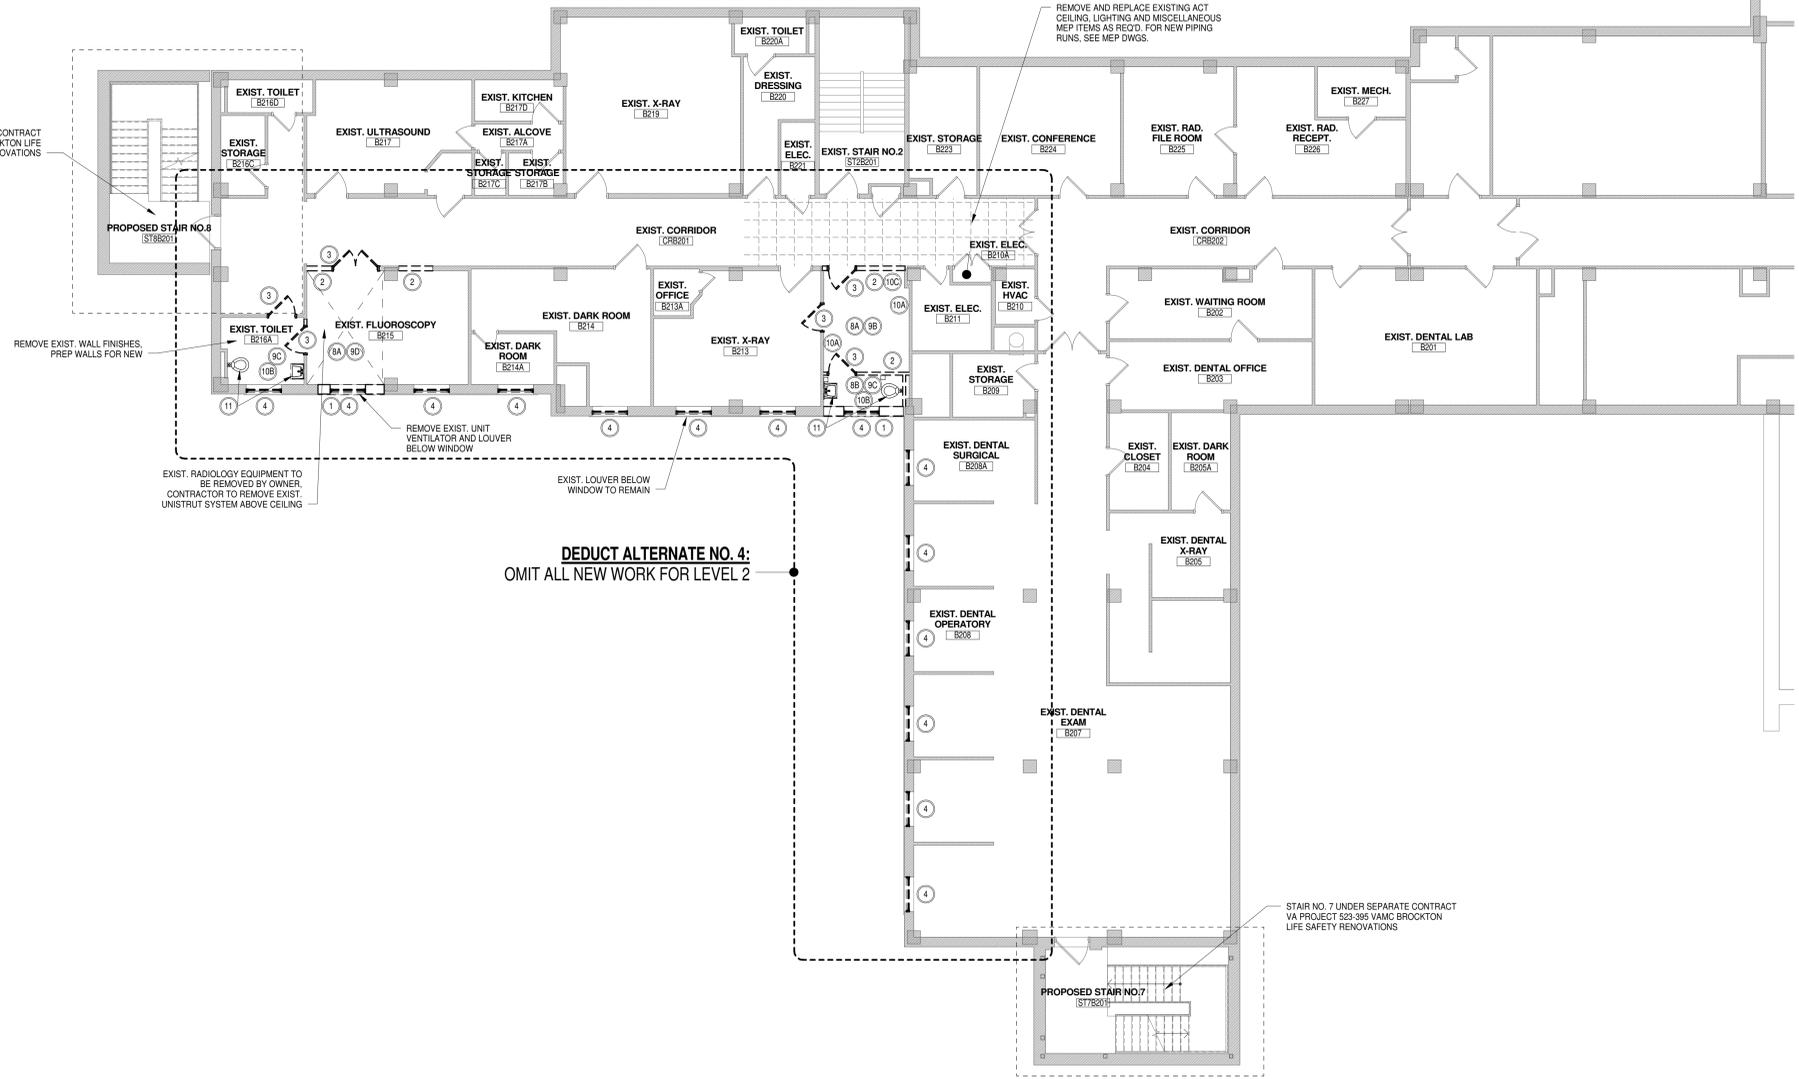

DEDUCT ALTERNATE NO. 4;
OMIT ALL NEW WORK FOR LEVEL 2

Level 2 Removal Plan
1/8" = 1'-0"

Key Plan

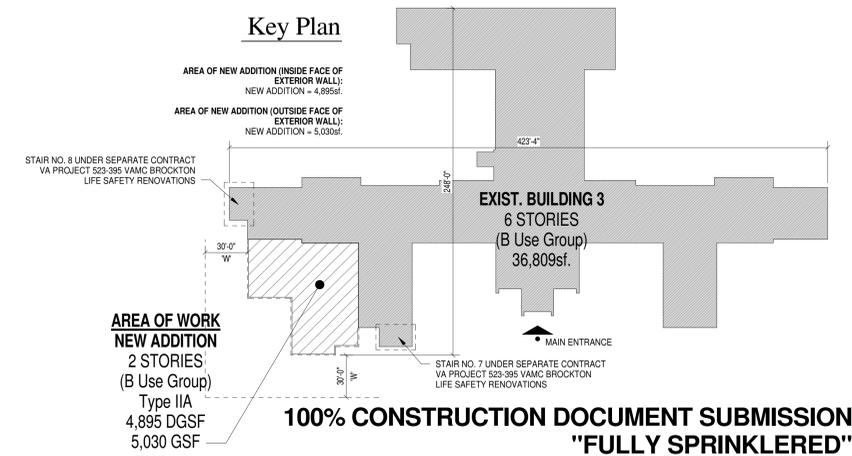

CONSULTANTS:

ARCHITECT/ENGINEERS:



moser
pilon
nelson
architects

Drawing Title
Level 2 Removal Plan

Project Title
**BUILDING 3
MRI/CT Radiology Addition
Boston Healthcare System - Brockton Campus**

Project Number
523-398

Office of
Facilities
Management

Approved: Project Director

Location
940 Belmont Street Brockton, MA 02301

Drawing Number
AD1.2



1 - 100% CONSTRUCTION DOCUMENT SUBMISSION
Revisions: _____ Date: 04/08/2016

Date: 02/12/2016

Checked: JB
Drawn: SB
Dwg. 19 of 145

Demolition General Notes

- DEMOLITION NOTES ARE FOR GUIDANCE ONLY AND ARE GENERAL IN NATURE. IT IS NOT THE INTENT TO POINT OUT EACH ITEM. THE CONTRACTOR SHALL BE RESPONSIBLE FOR REMOVING ALL ELEMENTS OF EACH ITEM NOTED AND/OR SHOWN TO BE DEMOLISHED, OR AS REQUIRED TO PROVIDE COMPLETED WORK IN ACCORDANCE WITH ALL CONTRACT DOCUMENTS.
- THE BUILDING WILL REMAIN IN USE DURING DEMOLITION AND CONSTRUCTION PHASES. CONTRACTOR SHALL TAKE CARE TO MINIMIZE IMPACT ON OWNER ACTIVITIES. DUST, DEBRIS AND NOISE SHALL BE CONTAINED WITH TEMPORARY PARTITIONS AS REQUIRED. EGRESS PATHS MUST ALSO REMAIN INTACT DURING CONSTRUCTION.
- PREPARE ALL AREAS WITHIN PROJECT SCOPE FOR NEW WORK. COORDINATE EXTENT OF REMOVALS WITH NEW WORK. ALL AREAS AFFECTED BY DEMOLITION OF EXISTING CONSTRUCTION OR REMOVAL OF NOTED ITEMS SHALL BE PATCHED TO MATCH EXISTING CONSTRUCTION AND/OR SUBSTRATE SHALL BE PROVIDED TO SUPPORT NEW FINISH. COORDINATE WITH NEW FINISHES TO BE APPLIED AT AREAS AFFECTED BY DEMOLITION WORK.
- REFER TO M.E.P. DRAWINGS FOR ADDITIONAL DEMOLITION INFORMATION. COORDINATE WITH M.E.P. DRAWINGS FOR REMOVAL AND DISCONNECTS OF UTILITIES REQUIRED FOR COMPLETION OF ALL WORK. COORDINATE WITH M.E.P. DRAWINGS FOR ALL NEW THROUGH WALL/FLOOR/ROOF PIPING, CONDUITS AND DUCTWORK. CUT AND REMOVE AFFECTED WALLS, FLOOR CONSTRUCTION, ROOF CONSTRUCTION AS REQUIRED.
- ALL EXISTING PIPING AND CONDUIT BRANCHES NOTED TO BE REMOVED SHALL BE CAPPED INSIDE WALL OR UNDER SLAB OUT OF VIEW. THESE LOCATIONS SHALL BE PATCHED TO MATCH EXISTING FINISHES.
- CONTRACTOR TO VERIFY DEMOLITION ITEMS TO BE TURNED OVER TO OWNER. ALL TACKBOARDS, MARKER BOARDS, DISPLAY CASES, SIGNS AND OTHER ACCESSORIES MOUNTED ON WALLS TO BE DEMOLISHED/MODIFIED SHALL BE REMOVED AND TURNED OVER TO OWNER. ALL MEDICAL EQUIPMENT, SUPPLIES AND RELATED ACCESSORIES AFFECTED BY DEMOLITION WORK SHALL BE REMOVED AND TURNED OVER TO OWNER.
- CONTRACTOR TO COORDINATE REMOVAL WORK WITH ABATEMENT DRAWINGS AND HAZMAT REPORTS.
- REFER TO SPECIFICATION DIVISION 2 FOR HAZARDOUS MATERIAL REMOVALS.

Demolition Notes

- | | |
|--|---|
| 1 REMOVE EXISTING EXTERIOR WALL CONSTRUCTION, INCLUDING INTERIOR PLASTER FINISH AND SUBSTRATE, WALL BASE AND WALL PROTECTION | 8B REMOVE EXISTING PLASTER CEILING AND ALL SUPPORTING SUSPENSION ASSEMBLIES |
| 2 REMOVE EXISTING INTERIOR PARTITION, INCLUDING WALL BASE AND WALL PROTECTION | 9A REMOVE EXISTING CARPET FLOORING AND PAD. PREP SUBSTRATE FOR NEW FINISHES. |
| 3 REMOVE EXISTING VINYL TILE FLOORING AND PREP SUBSTRATE FOR NEW FINISHES. | 9B REMOVE EXISTING CERAMIC TILE FLOORING AND SETTING BED. PREP SUBSTRATE FOR NEW FINISHES. |
| 4 REMOVE EXISTING WINDOW UNIT TO MASONRY OPENING, INCLUDING WINDOW FRAME AND SUBFRAME, WINDOW TRIM AND TREATMENT | 9C REMOVE EXISTING SHEET VINYL FLOORING. PREP SUBSTRATE FOR NEW FINISHES. |
| 5 REMOVE EXISTING STAIR CONSTRUCTION, INCLUDING STRINGERS, GUARDRAILS AND HANDRAILS | 10A REMOVE EXISTING WALL MOUNTED ITEMS, INCLUDING TACKBOARDS, COAT HOOKS. TURN OVER TO OWNER. |
| 6 REMOVE EXISTING CONCRETE SLAB, CMU KNEEWALL AND FILL | 10B REMOVE EXISTING WALL MOUNTED ITEMS, INCLUDING MIRROR, SOAP DISPENSER, PAPER TOWEL DISPENSER, TOILET PAPER DISPENSER, GRAB BARS. TURN OVER TO OWNER. |
| 7 REMOVE EXISTING CONCRETE WINDOW WELL, FOOTING AND BRICK VENT | 10C REMOVE EXISTING LOCKER UNITS. TURN OVER TO OWNER. |
| 8A REMOVE EXISTING AT CEILING AND ALL SUPPORTING SUSPENSION ASSEMBLIES | 11 REMOVE EXISTING PLUMBING FIXTURES. REFER TO PLUMBING DWGS. FOR ADDITIONAL INFORMATION. |


Demolition Legend

- EXISTING WALL/ITEM TO BE REMOVED
- EXISTING CONSTRUCTION TO REMAIN
- ROOM NAME**
3000 ROOM TAG
- DEMOLITION NOTE TAG

STAIR NO. 8 UNDER SEPARATE CONTRACT
VA PROJECT 523-395 VAMC BROCKTON LIFE SAFETY RENOVATIONS

REMOVE EXIST. UNIT
VENTILATOR AND LOUVER
BELOW WINDOW


STAIR NO. 7 UNDER SEPARATE CONTRACT
VA PROJECT 523-395 VAMC BROCKTON LIFE SAFETY RENOVATIONS

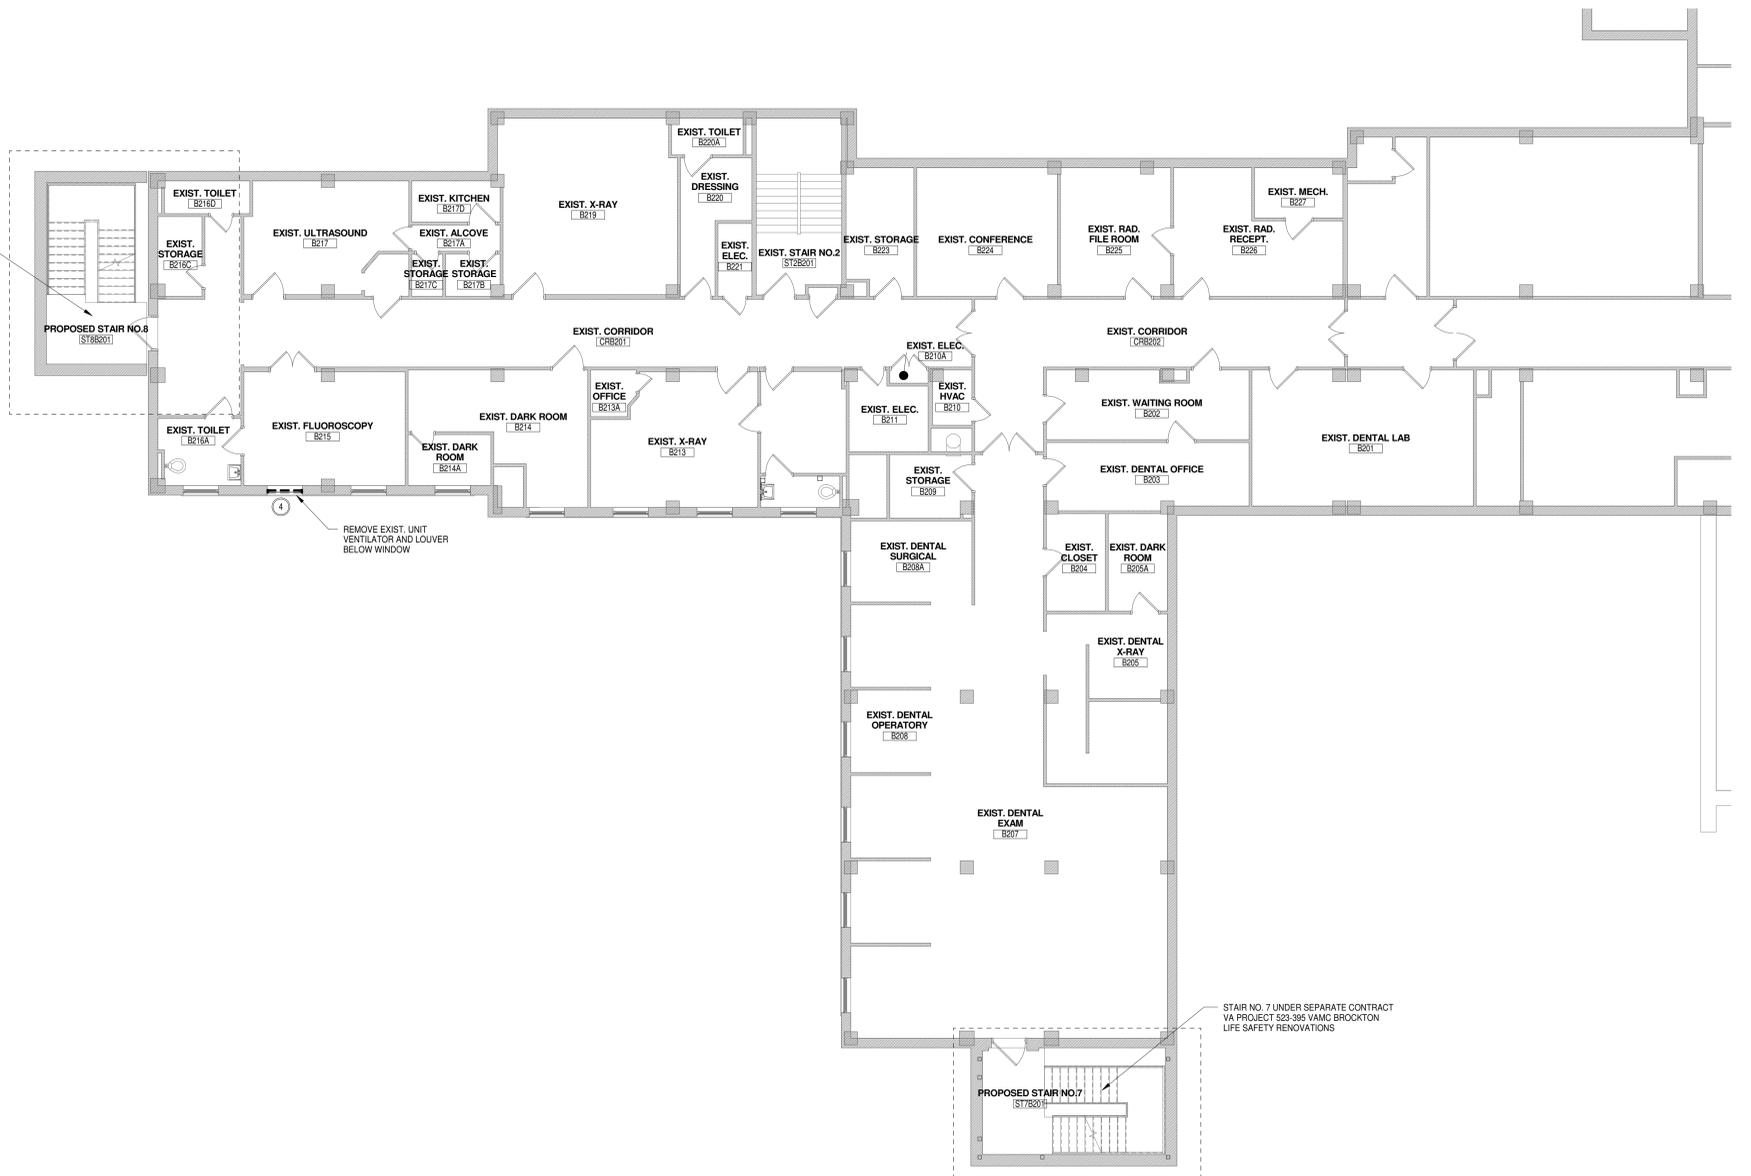

DEDUCT ALT#4 DEMO Level 2 Floor Plan



Key Plan

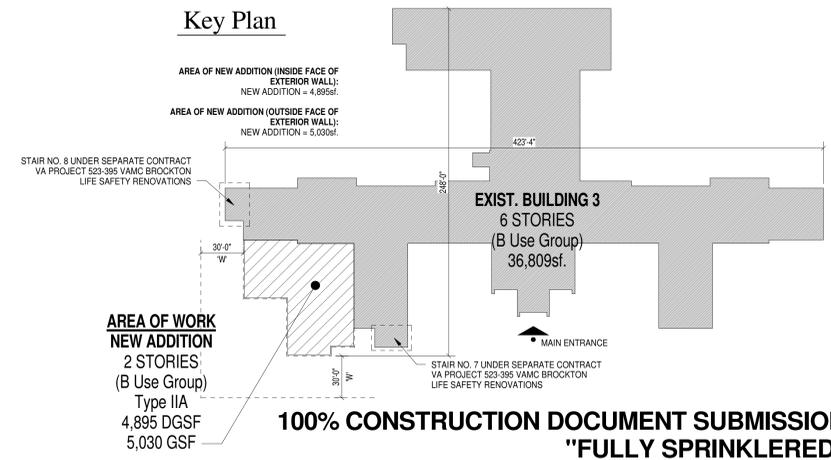

**100% CONSTRUCTION DOCUMENT SUBMISSION
"FULLY SPRINKLERED"**

Revisions:	Date:
1 - 100% CONSTRUCTION DOCUMENT SUBMISSION	04/08/2016

CONSULTANTS:

ARCHITECT/ENGINEERS:

**moser
pilon
nelson
architects**

30 JORDAN LANE
WETHERSFIELD, CT 06109
(860) 583-8164

Drawing Title DEDUCT ALTERNATE Level 2 Removal Plan
Approved: Project Director

Project Title BUILDING 3 MRI/CT Radiology Addition Boston Healthcare System - Brockton Campus	Project Number 523-398
Location 940 Belmont Street Brockton, MA 02301	Building Number 3
Date 02/12/2016	Checked JB
Drawn SB	Drawing Number AD1.2A
Dwg. 20 of 145	

**Office of
Facilities
Management**

Department of
Veterans Affairs

Demolition General Notes

- DEMOLITION NOTES ARE FOR GUIDANCE ONLY AND ARE GENERAL IN NATURE. IT IS NOT THE INTENT TO POINT OUT EACH ITEM. THE CONTRACTOR SHALL BE RESPONSIBLE FOR REMOVING ALL ELEMENTS OF EACH ITEM NOTED AND/OR SHOWN TO BE DEMOLISHED, OR AS REQUIRED TO PROVIDE COMPLETED WORK IN ACCORDANCE WITH ALL CONTRACT DOCUMENTS.
- THE BUILDING WILL REMAIN IN USE DURING DEMOLITION AND CONSTRUCTION PHASES. CONTRACTOR SHALL TAKE CARE TO MINIMIZE IMPACT ON OWNER ACTIVITIES. DUST, DEBRIS AND NOISE SHALL BE CONTAINED WITH TEMPORARY PARTITIONS AS REQUIRED. EGRESS PATHS MUST ALSO REMAIN INTACT DURING CONSTRUCTION.
- PREPARE ALL AREAS WITHIN PROJECT SCOPE FOR NEW WORK. COORDINATE EXTENT OF REMOVALS WITH NEW WORK. ALL AREAS AFFECTED BY DEMOLITION OF EXISTING CONSTRUCTION OR REMOVAL OF NOTED ITEMS SHALL BE PATCHED TO MATCH EXISTING CONSTRUCTION AND/OR SUBSTRATE SHALL BE PROVIDED TO SUPPORT NEW FINISH. COORDINATE WITH NEW FINISHES TO BE APPLIED AT AREAS AFFECTED BY DEMOLITION WORK.
- REFER TO M.E.P. DRAWINGS FOR ADDITIONAL DEMOLITION INFORMATION. COORDINATE WITH M.E.P. DRAWINGS FOR REMOVAL AND DISCONNECTS OF UTILITIES REQUIRED FOR COMPLETION OF ALL WORK. COORDINATE WITH M.E.P. DRAWINGS FOR ALL NEW THROUGH WALL/FLOOR/ROOF PIPING, CONDUITS AND DUCTWORK. CUT AND REMOVE AFFECTED WALLS, FLOOR CONSTRUCTION, ROOF CONSTRUCTION AS REQUIRED.
- ALL EXISTING PIPING AND CONDUIT BRANCHES NOTED TO BE REMOVED SHALL BE CAPPED INSIDE WALL OR UNDER SLAB OUT OF VIEW. THESE LOCATIONS SHALL BE PATCHED TO MATCH EXISTING FINISHES.
- CONTRACTOR TO PROVIDE TEMPORARY SHORING/BRACING AS REQUIRED AND/OR AS SHOWN. REFER TO STRUCTURAL DRAWINGS FOR ADDITIONAL INFORMATION.
- CONTRACTOR TO VERIFY DEMOLITION ITEMS TO BE TURNED OVER TO OWNER. ALL TACKBOARDS, MARKER BOARDS, DISPLAY CASES, SIGNS AND OTHER ACCESSORIES MOUNTED ON WALLS TO BE DEMOLISHED/MODIFIED SHALL BE REMOVED AND TURNED OVER TO OWNER. ALL MEDICAL EQUIPMENT, SUPPLIES AND RELATED ACCESSORIES AFFECTED BY DEMOLITION WORK SHALL BE REMOVED AND TURNED OVER TO OWNER.
- CONTRACTOR TO COORDINATE REMOVAL WORK WITH ABATEMENT DRAWINGS AND HAZMAT REPORTS.
- REFER TO SPECIFICATION DIVISION 2 FOR HAZARDOUS MATERIAL REMOVALS.

Demolition Notes

- | | |
|---|---|
| 1 REMOVE EXISTING EXTERIOR WALL CONSTRUCTION, INCLUDING INTERIOR PLASTER FINISH AND SUBSTRATE, WALL BASE AND WALL PROTECTION. | 8B REMOVE EXISTING PLASTER CEILING AND ALL SUPPORTING SUSPENSION ASSEMBLIES |
| 2 REMOVE EXISTING INTERIOR PARTITION, INCLUDING WALL BASE AND WALL PROTECTION. | 9A REMOVE EXISTING CARPET FLOORING AND PAD. PREP SUBSTRATE FOR NEW FINISHES. |
| 3 REMOVE EXISTING DOOR AND FRAME TO ROUGH OPENING, INCLUDING HARDWARE. | 9B REMOVE EXISTING VINYL TILE FLOORING. PREP SUBSTRATE FOR NEW FINISHES. |
| 4 REMOVE EXISTING WINDOW UNIT TO MASONRY OPENING, INCLUDING WINDOW FRAME AND SUBFRAME, WINDOW TRIM AND TREATMENT. | 9C REMOVE EXISTING CERAMIC TILE FLOORING AND SETTINGS BED. PREP SUBSTRATE FOR NEW FINISHES. |
| 5 REMOVE EXISTING STAIR CONSTRUCTION, INCLUDING STRINGERS, GUARDRAILS AND HANDRAILS. | 9D REMOVE EXISTING SHEET VINYL FLOORING. PREP SUBSTRATE FOR NEW FINISHES. |
| 6 REMOVE EXISTING CONCRETE SLAB, CMU KNEEWALL AND FILL. | 10A REMOVE EXISTING WALL MOUNTED ITEMS, INCLUDING TACKBOARDS, COAT HOOKS, TURN OVER TO OWNER. |
| 7 REMOVE EXISTING CONCRETE WINDOW WELL, FOOTING AND BRICK VENT. | 10B REMOVE EXISTING WALL MOUNTED ITEMS, INCLUDING MIRROR, SOAP DISPENSER, PAPER TOWEL DISPENSER, TOILET PAPER DISPENSER, GRAB BARS. TURN OVER TO OWNER. |
| 8A REMOVE EXISTING AT CEILING AND ALL SUPPORTING SUSPENSION ASSEMBLIES. | 10C REMOVE EXISTING LOCKER UNITS. TURN OVER TO OWNER. |
| | 11 REMOVE EXISTING PLUMBING FIXTURES. REFER TO PLUMBING DWGS. FOR ADDITIONAL INFORMATION. |

Demolition Legend

- EXISTING WALL/ITEM TO BE REMOVED
- EXISTING CONSTRUCTION TO REMAIN
- ROOM NAME
0000 ROOM TAG
- (X) DEMOLITION NOTE TAG


STAIR NO. 8 UNDER SEPARATE CONTRACT
VA PROJECT 523-395 VAMC BROCKTON LIFE SAFETY RENOVATIONS

DEDUCT ALTERNATE NO. 4:
OMIT ALL NEW WORK FOR LEVEL 2 AND 3

STAIR NO. 7 UNDER SEPARATE CONTRACT
VA PROJECT 523-395 VAMC BROCKTON LIFE SAFETY RENOVATIONS

Level 3 Removal Plan
AD1.3 1/8" = 1'-0"

Key Plan

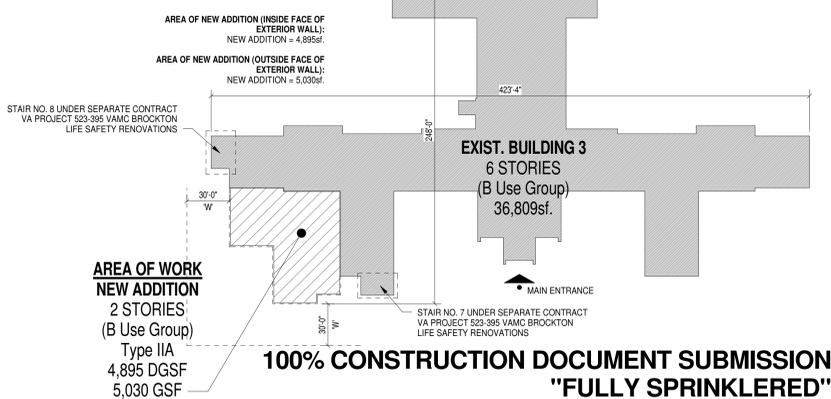

CONSULTANTS:

ARCHITECT/ENGINEERS:



moser
pilon
nelson
architects

Drawing Title
Level 3 Removal Plan

Approved: Project Director

Project Title
**BUILDING 3
MRI/CT Radiology Addition
Boston Healthcare System - Brockton Campus**

Location
940 Belmont Street Brockton, MA 02301

Date
02/12/2016

Project Number
523-398

Building Number
3

Drawing Number
AD1.3

Dwg. 21 of 145

Office of
Facilities
Management



1 - 100% CONSTRUCTION DOCUMENT SUBMISSION
Revisions:

04/08/2016
Date: