



one eighth inch = one foot
one quarter inch = one foot
one half inch = one foot
three eighths inch = one foot
one inch = one foot
one and one half inches = one foot
two inches = one foot
three inches = one foot
four inches = one foot
five inches = one foot
six inches = one foot
seven inches = one foot
eight inches = one foot
nine inches = one foot
ten inches = one foot
eleven inches = one foot
twelve inches = one foot
thirteen inches = one foot
fourteen inches = one foot
fifteen inches = one foot
sixteen inches = one foot
seventeen inches = one foot
eighteen inches = one foot
nineteen inches = one foot
twenty inches = one foot
twenty one inches = one foot
twenty two inches = one foot
twenty three inches = one foot
twenty four inches = one foot
twenty five inches = one foot
twenty six inches = one foot
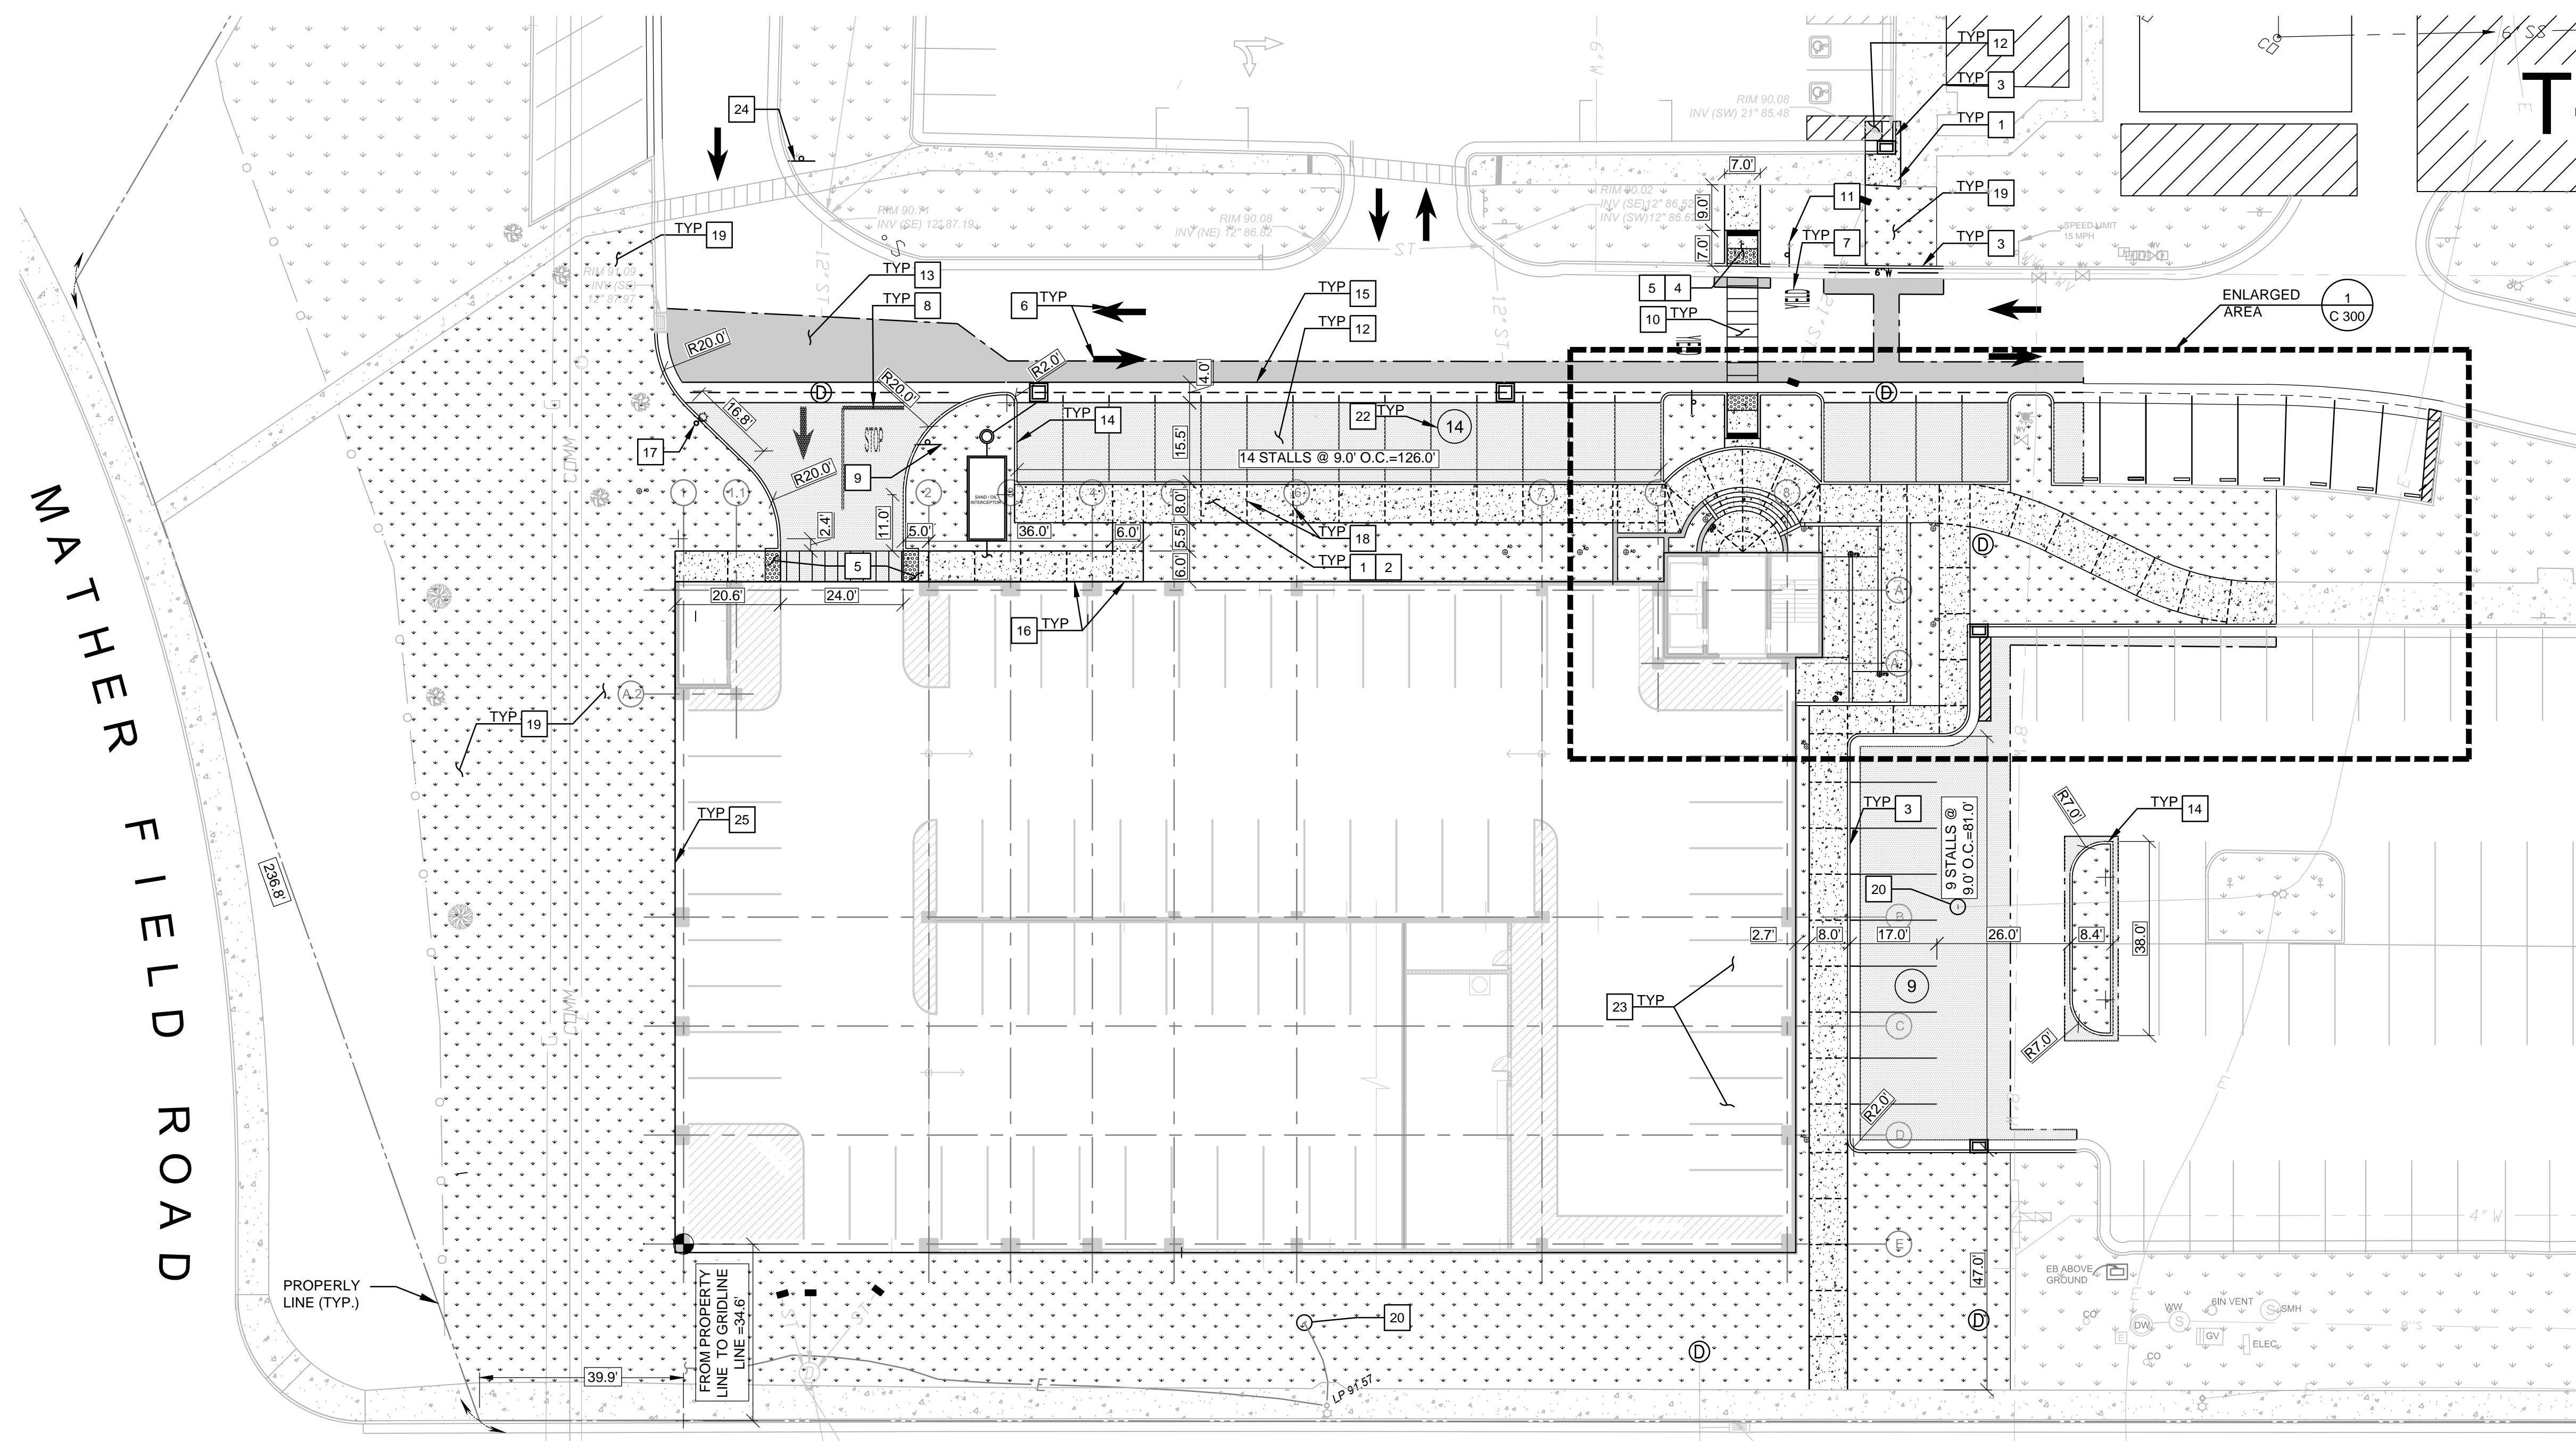

SITE PLAN

SCALE: 1"=20'

PETER A. McCUEN BLVD.

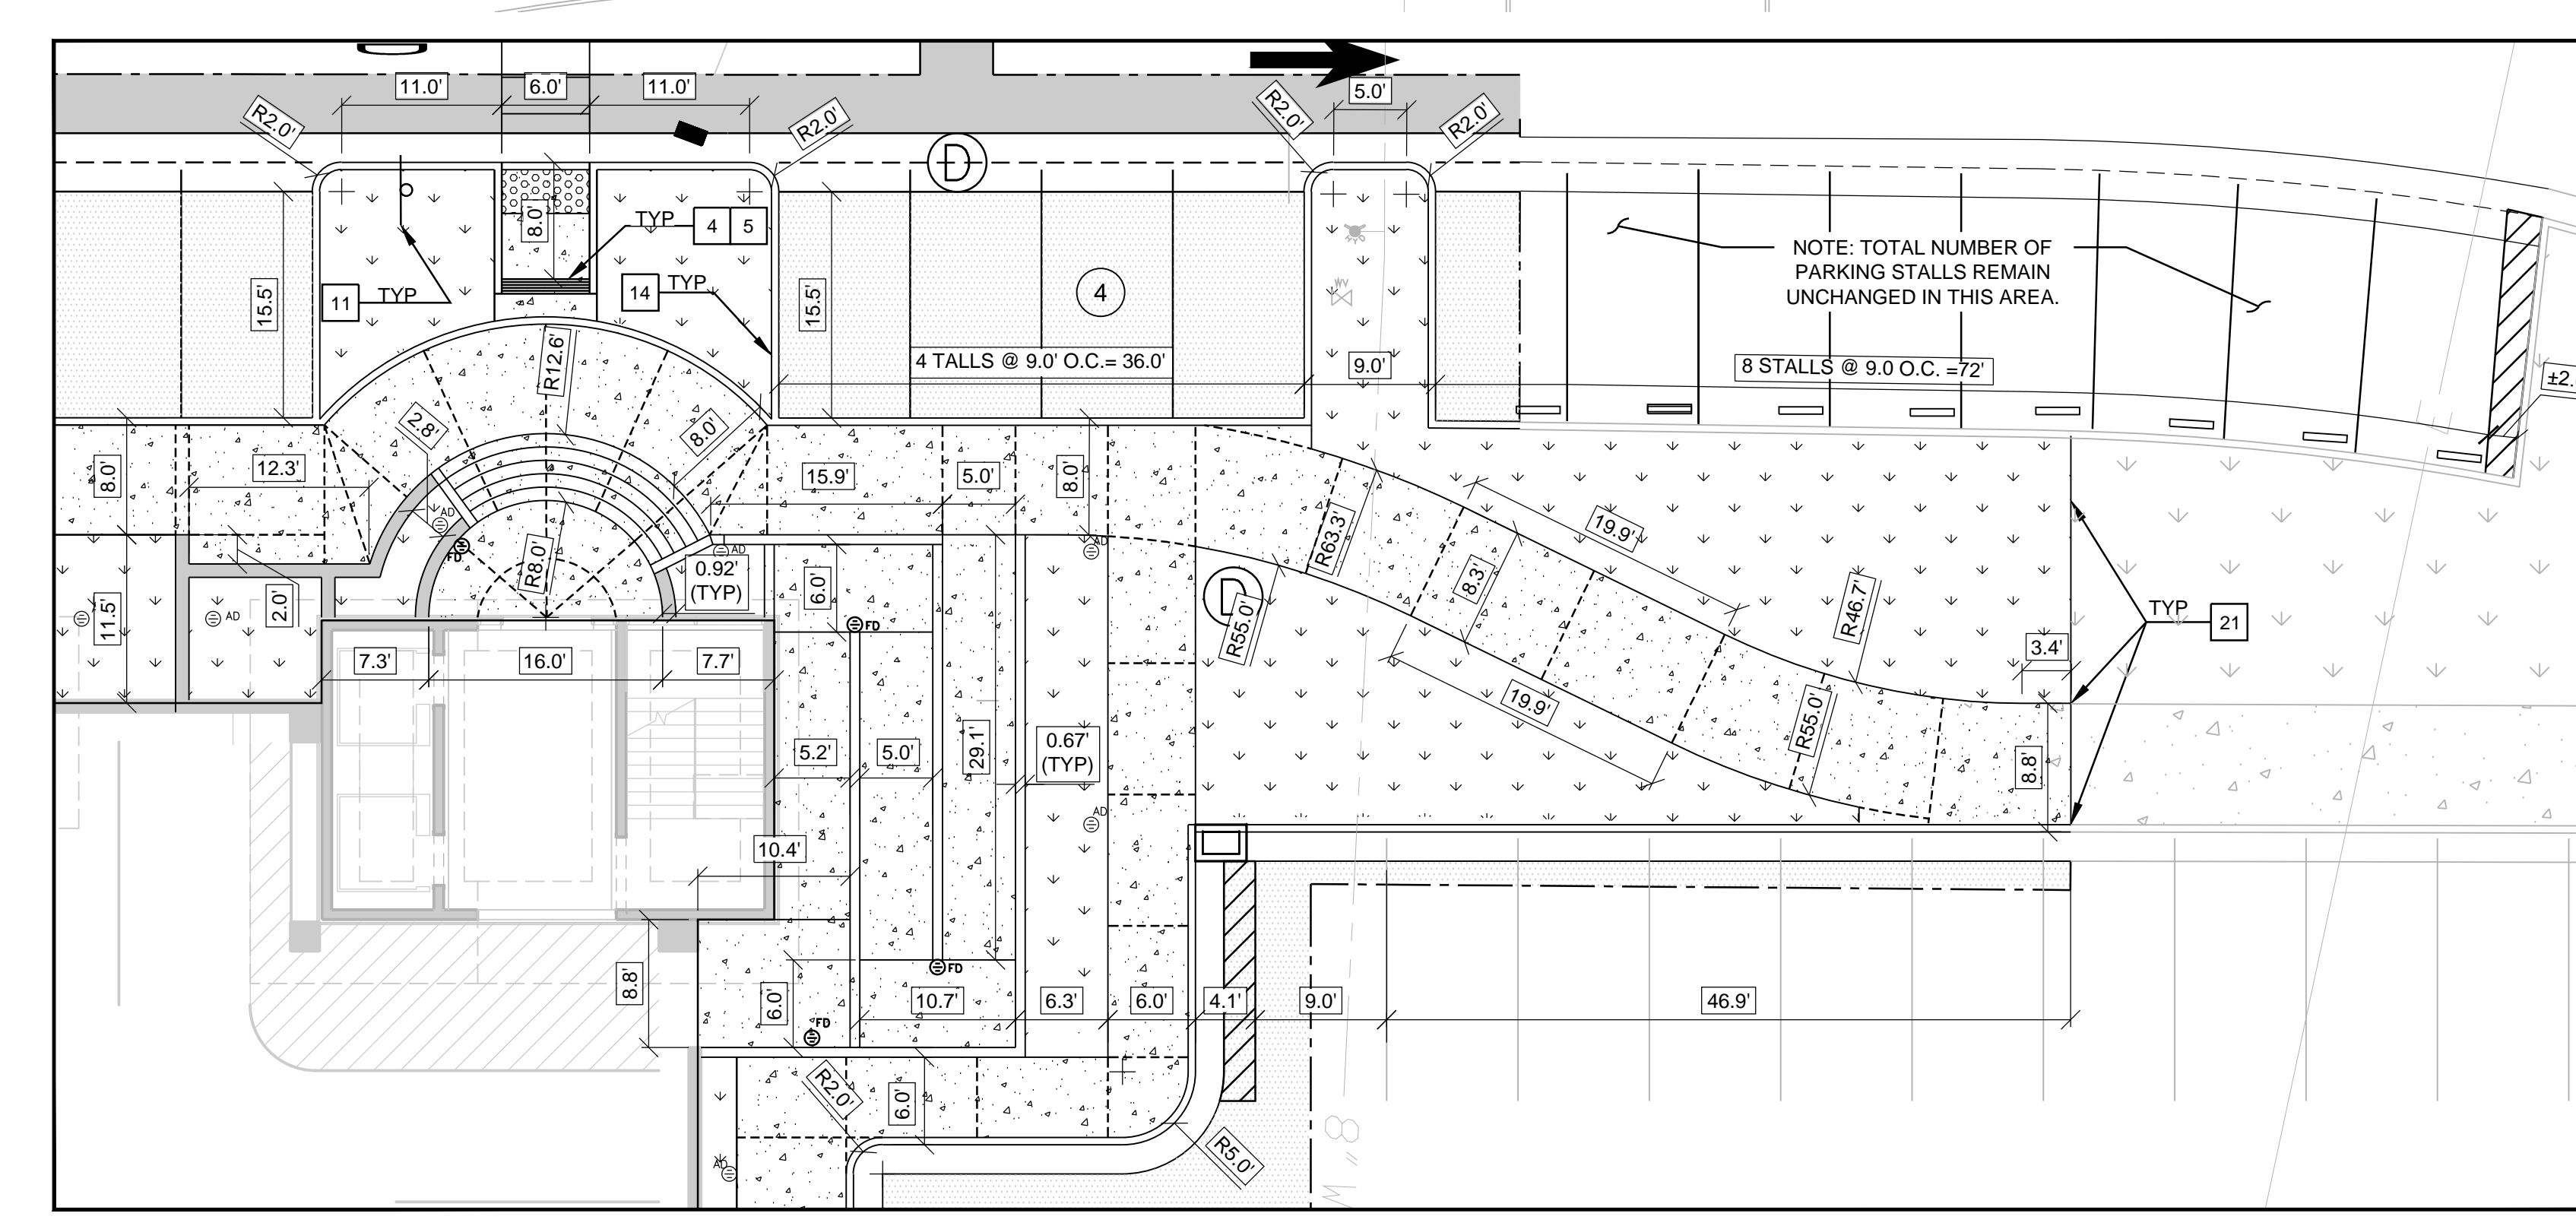

1 ENLARGED AREA

SCALE: 1"=10'

CONSTRUCTION DOCUMENTS - FINAL SUBMISSION

<p>Revisions:</p> <table><tr><td>1</td><td></td></tr><tr><td>2</td><td></td></tr><tr><td>3</td><td></td></tr><tr><td>4</td><td></td></tr><tr><td>5</td><td></td></tr><tr><td>6</td><td></td></tr><tr><td>7</td><td></td></tr><tr><td>8</td><td></td></tr><tr><td>9</td><td></td></tr></table>		1		2		3		4		5		6		7		8		9		<p>CONSULTANTS:</p>		<p>ARCHITECT/ENGINEERS:</p> <p>Frampton Consulting Engineers</p> <p>Civil • Structural • Design • Construction</p> <p>895 W. Ashlan Ave. Clovis, CA 93612 TEL: (559) 346-0800 FAX: (559) 346-0900 E: FRAMPTON@FCE-ENG.COM</p>		<p>Drawing Title Site Plan</p> <p>Approved Project Director</p>		<p>Project Title VA Northern California Health Care System Parking Structure</p> <p>Location 10335 Hospital Way, Mather CA 95655</p> <p>Date 06/15/2011</p> <p>Checked ECF</p> <p>Drawn AF</p>		<p>Project Number 612-CS1-102</p> <p>Building Number</p> <p>Drawing Number C 300</p> <p>Dwg. 10 of 122</p>		<p>Office of Construction and Facilities Management</p> <p>Department of Veterans Affairs</p>	
1																															
2																															
3																															
4																															
5																															
6																															
7																															
8																															
9																															

- SITE PLAN: KEY NOTES
- CONCRETE SIDEWALK
 - EXPANSION JOINT
 - CONCRETE CURB AND GUTTER
 - MODIFIED ACCESSIBLE CONCRETE RAMP
 - TRUNCATED DOMES
 - ARROW PAVEMENT STRIPING
 - YIELD PAVEMENT STRIPING
 - STOP PAVEMENT STRIPING
 - *STOP* SIGN
 - PEDESTRIAN/CROSSWALK CROSSING
 - *PEDESTRIAN CROSSING* SIGN
 - REGULAR DUTY AC PAVING
 - HEAVY DUTY AC PAVING
 - CONCRETE CURB
 - CONCRETE VALLEY GUTTER
 - 1/2" EXPANSION JOINT AT LOCATION WHERE SIDEWALK ABUTS CONCRETE PAD, WALL AND FOUNDATION
 - RELOCATED LIGHT (REFERENCE ELECTRICAL PLANS)
 - SCORED JOINT
 - LANDSCAPE (REFERENCE LANDSCAPE PLANS)
 - REFERENCE ELECTRICAL PLANS
 - MATCH EXISTING
 - NUMBER OF NEW PARKING STALLS OUTSIDE OF PARKING STRUCTURE
 - FINAL STRIPING IN THIS AREA TO BE COORDINATED W/COITR AND CONTRACTOR FOR POTENTIAL VANPOOL AND HANDICAP PARKING TO FINAL STRIPING.
 - *DO NOT ENTER* SIGN
 - OUTSIDE EDGE OF COLUMNS / STAIRWELL WALL.
 - BUILDING NORTH (REFERENCE ARCHITECTURAL AND STRUCTURAL PLANS)

Call USA at:
1-811-227-2600

AT LEAST 48 HOURS BEFORE YOU DIG!