
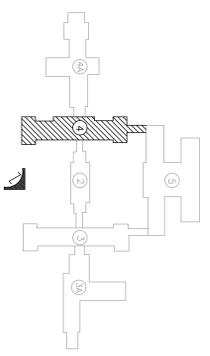


GENERAL ELECTRICAL NOTES:

1. CONTRACTOR SHALL VISIT SITE PRIOR TO BIDDING TO DETERMINE EXISTING AS-BUILT CONDITIONS.
2. EXISTING ELECTRICAL WORK TO REMAIN UNLESS NOTED OR SHOWN.
3. CONTRACTOR SHALL COORDINATE THIS WORK WITH STATION ENGINEERING DEPARTMENT. A MINIMUM OF FIVE DAYS WRITTEN NOTICE SHALL BE REQUIRED PRIOR TO ANY UTILITY SHUTDOWNS.
4. CONTRACTOR SHALL BE PROHIBITED FROM WORKING ON ENERGIZED ELECTRICAL SYSTEMS OR CONDUCTORS IN ACCORDANCE WITH VA POLICY.
5. THE ELECTRICAL CONTRACTOR SHALL DISCONNECT THE ELECTRICAL SERVICES AND CONTROLS TO ALL EQUIPMENT ON THE ROOF AS REQUIRED TO ELIMINATE OR REMOVE POWER AND CONTROL CIRCUITS. REPLACE ANY BROKEN, DETERIORATED, MISSING, DAMAGED, ETC. ELECTRICAL COMPONENTS (CONDUITS, WIRING, BOXES, DISCONNECTS, ETC.) WITH NEW U/L LISTED COMPONENTS.
6. THE ELECTRICAL WORK SHALL CONSIST OF FURNISHING ALL MATERIALS AND LABOR NECESSARY FOR THE COMPLETE INSTALLATION AND RELOCATION WORK INVOLVED TO ROOF APPLICATION.

ROOF PLAN BUILDING 4

SCALE: 1/8"=1'-0"

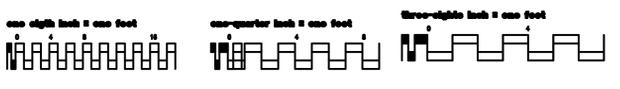

KEY PLAN

SCALE: 1/8" = 1'-0"
 BUILDING 4 ROOF AREAS
 SLOPED SHINGLE ROOF = 15531 SQUARE FEET

	<p>MCE MILLS-CONOLY ENGINEERING, P.C. 8218 Old Federal Road Telephone: (334) 270-0010 Montgomery, AL 36117 Fax: (334) 270-0040</p>		<table border="1"> <tr><td>Approved</td><td>Approved</td><td>Approved</td><td>Approved</td></tr> <tr><td>Approved</td><td>Approved</td><td>Approved</td><td>Approved</td></tr> <tr><td>Approved</td><td>Approved</td><td>Approved</td><td>Approved</td></tr> <tr><td>Approved</td><td>Approved</td><td>Approved</td><td>Approved</td></tr> </table>	Approved	<table border="1"> <tr><td>Building Title</td><td>Building Title</td></tr> <tr><td>BUILDING #4 ROOF PLAN</td><td>ROOF REPLACEMENT</td></tr> <tr><td>Building Officer</td><td>CENTRAL ALABAMA VETERANS</td></tr> <tr><td>Building Representative</td><td>HEALTH CARE SYSTEM</td></tr> <tr><td></td><td>TUSKEGEE, ALABAMA</td></tr> </table>	Building Title	Building Title	BUILDING #4 ROOF PLAN	ROOF REPLACEMENT	Building Officer	CENTRAL ALABAMA VETERANS	Building Representative	HEALTH CARE SYSTEM		TUSKEGEE, ALABAMA	<table border="1"> <tr><td>Date</td><td>Date</td></tr> <tr><td>JUNE 30, 2010</td><td>619-10-105</td></tr> <tr><td>Project No.</td><td>619-10-105</td></tr> <tr><td>Sheet No.</td><td>Fig. 3 of 4</td></tr> <tr><td>Sheet No.</td><td>A-2</td></tr> </table>	Date	Date	JUNE 30, 2010	619-10-105	Project No.	619-10-105	Sheet No.	Fig. 3 of 4	Sheet No.	A-2															
Approved	Approved	Approved	Approved																																						
Approved	Approved	Approved	Approved																																						
Approved	Approved	Approved	Approved																																						
Approved	Approved	Approved	Approved																																						
Building Title	Building Title	
BUILDING #4 ROOF PLAN	ROOF REPLACEMENT	
Building Officer	CENTRAL ALABAMA VETERANS	
Building Representative	HEALTH CARE SYSTEM	
	TUSKEGEE, ALABAMA	
Date	Date	
JUNE 30, 2010	619-10-105	
Project No.	619-10-105	
Sheet No.	Fig. 3 of 4	
Sheet No.	A-2	
<p>Veterans Administration</p>	