

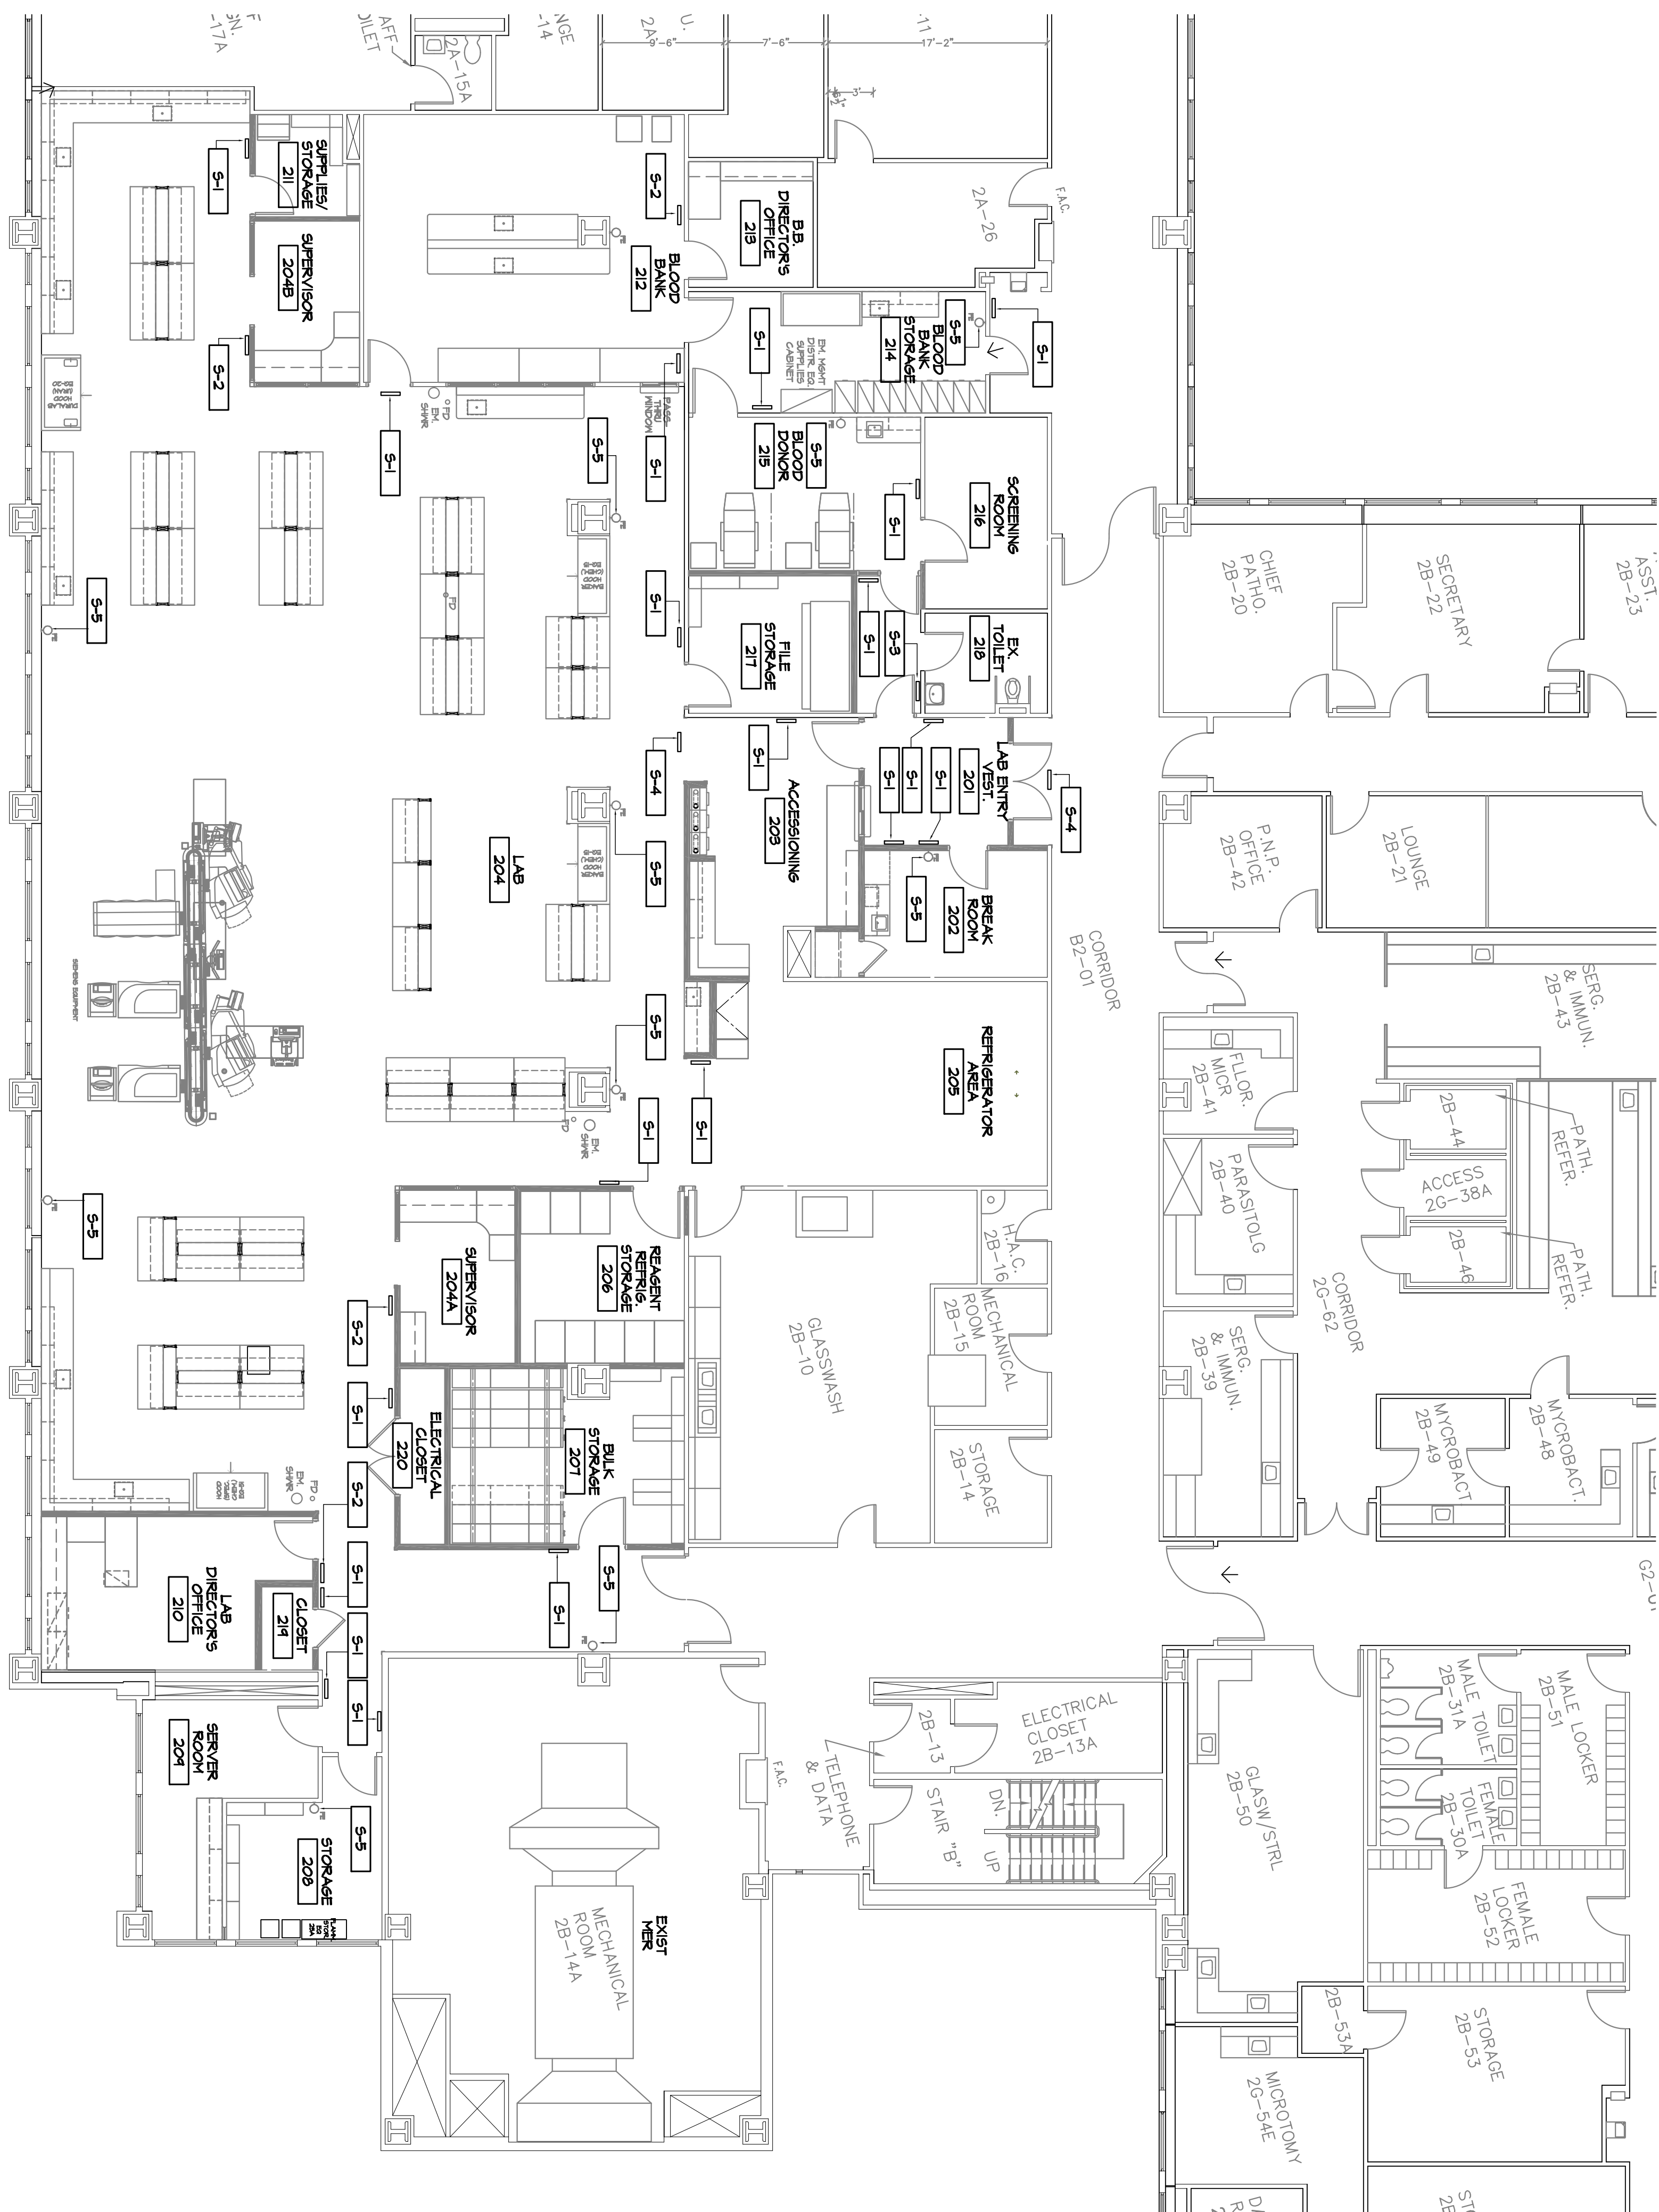
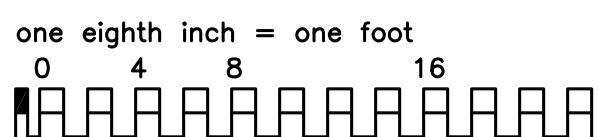
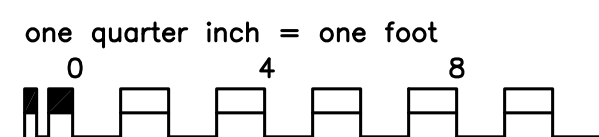
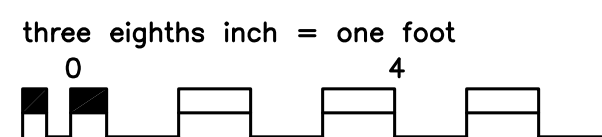
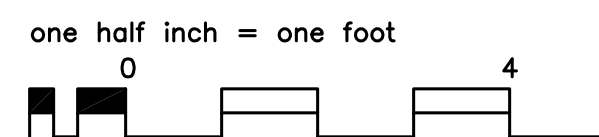
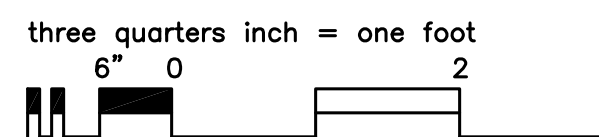
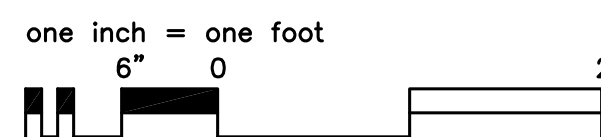
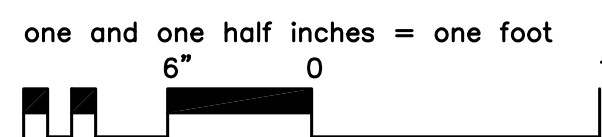


Reference Drawings
Q:\1909.000
\\VAI\20X42.DWG
\\VAI\1.DWG
\\VAI\CS1.DWG
\\VAI\CS2.DWG
\\VAI\EX1.DWG
\\VAI\EX2.DWG
\\VAI\FL1.DWG
\\VAI\FL2.DWG
\\VAI\TXS1.DWG
\\VAI\TXS2.DWG


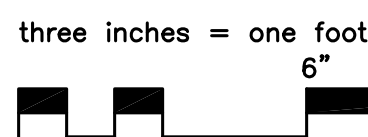


SIGNAGE LEGEND		
Signage Code	Description	Sign Type
S-1	PRIMARY ROOM IDENTIFICATION	IN-04.01
S-2	SECONDARY ROOM IDENTIFICATION	IN-04.02
S-3	PROGRAM & SYMBOL SIGN	IN-09.03
S-4	CEILING MOUNTED DIRECTIONAL SIGN	IN-15.01
S-5	FIRE EXTINGUISHER SIGN	IN-09--

SIGNAGE DETAILS

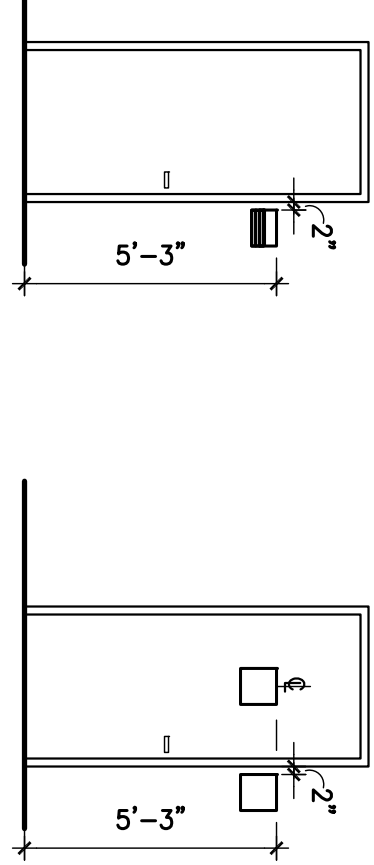


WALL MOUNTED ROOM IDENTIFICATION SIGN

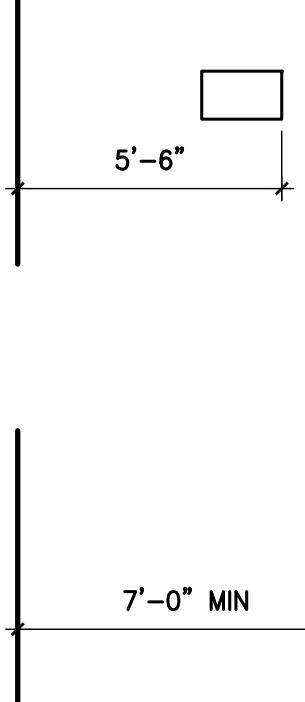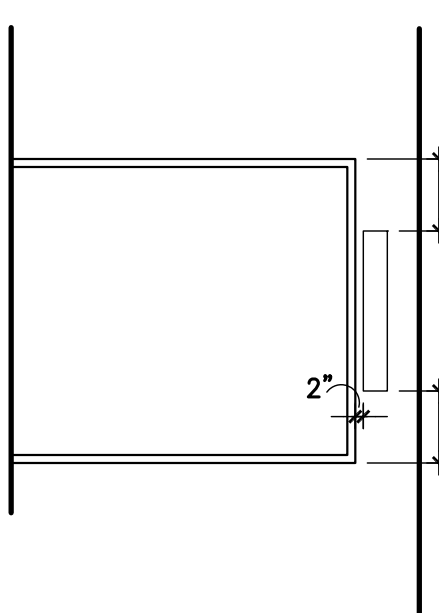WALL / DOOR
MOUNTED SYMBOL &WALL DIRECTIONAL
CONPERPENDICULAR/
FLAG MOUNT SIGN

SOFFIT MOUNTED
IDENTIFICATION SIGN

5

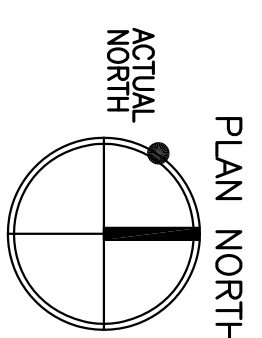[illegible]

CONSULTANTS:

LAN Associates
ENGINEERING-PLANNING-ARCHITECTURE-SURVEYING, LLP
445 Godwin Avenue
Midland Park, New Jersey 07432
Tel: (201) 447-6400 Fax: (201) 447-1233

ARCHITECT/ENGINEERS

NDK

MODASKAY KOPELSON ARCHITECTS
ARCHITECTS ENGINEERS PLANNERS INTERIORS
80 MAWSON DRIVE SUITE 200, ST. LOUIS, MO 63105
TEL: (314) 384-0000 FAX: (314) 384-0001
WWW.MKADSKAY.COM

NAEP, INC.
ARCHITECTS ENGINEERS PLANNERS
1100 WEST 79TH STREET, SUITE 100
ST. LOUIS, MO 63105
TEL: (314) 862-7900 FAX: (314) 862-8111

Drawing Title
SECOND FLOOR PLAN - AREA 2B
SIGNAGE PLAN
SCALE: 1/4"=1'-0"
Approved Project Director

Project Title		LABORATORY RENOVATION	
100% CD SUBMISSION			
PK Job Number 825400			
Location		BRONX, NY	
Date	03/09/11	Checked	BL
		Drawn	WT

Project Number	526-09-122
Building Number	100
Drawing Number	2-AS1.12
Dwg. of	