[illegible]

**CONSULTANTS:**

**LAN Associates**  
ENGINEERING-PLANNING-ARCHITECTURE-SURVEYING, LLP  
445 Godwin Avenue  
Midland Park, New Jersey 07432  
Tel: (201) 447-6400 Fax: (201) 447-1233


ARCHITECT/ENGINEERS:

**N & K**

**MODERNA KOPPELSON ARCHITECTS**  
 100 WEST 11TH STREET, SUITE 100  
 NEW YORK, NY 10011  
 TEL: (212) 694-1999 FAX: (212) 694-1998



Drawing Title  
SECOND FLOOR PLAN - AREA 2B  
FLOOR PLAN  
SCALE: 1/8"=1'-0"  
Approved Project Director

Project Title		
LABORATORY RENOVATION		
100% CD SUBMISSION		
NK Job Number: 8265400		
Location		
BRONX, NY		
Date	Checked	Drawn
03/09/11	BL	WTT

Project Number	526-09-122
Building Number	100
Drawing Number	2-AS1.02
Dwg. of	


**Office of  
Facilities  
Management**

 Department of  
Veterans Affairs

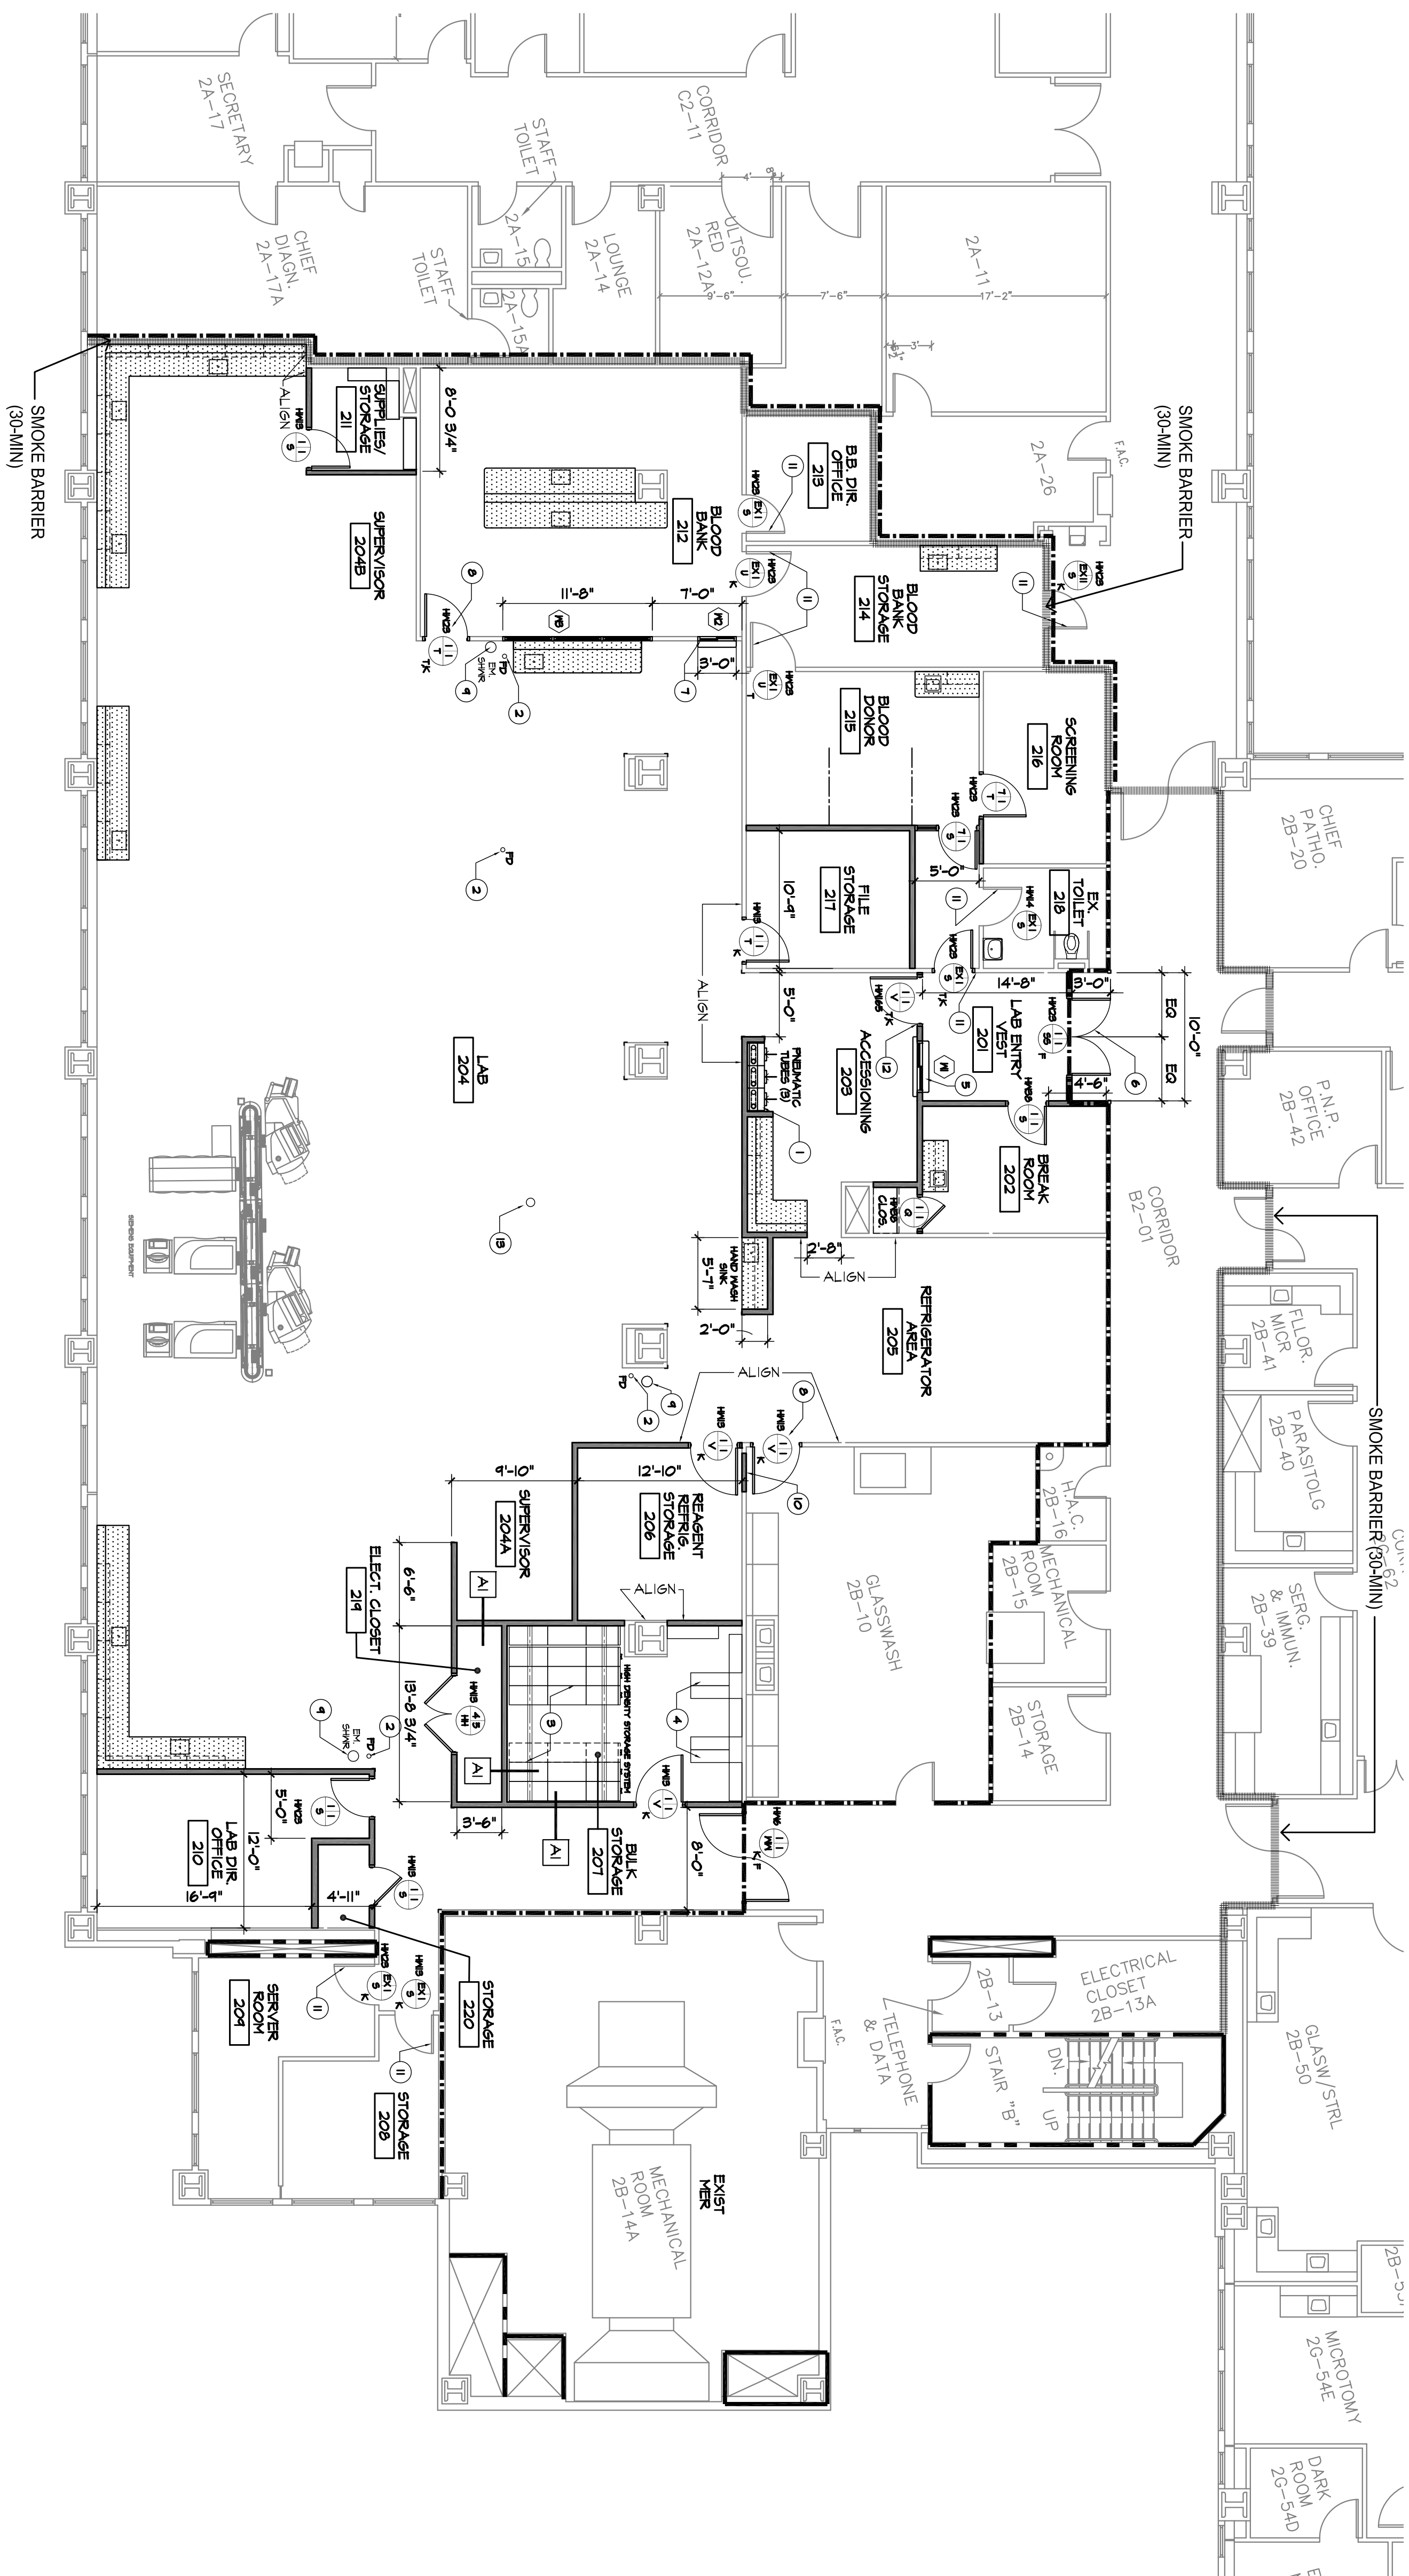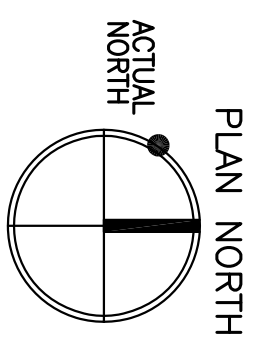

EXISTING WALL TO REMAIN

NEW STUD CONSTRUCTION,  
REFER TO DRAWING  
AO 30 FOR PARTITION  
TYPE.



WHERE NEW DOORS,  
FRAMES ARE TO BE  
INSTALLED PLACE DOOR  
AS INDICATED (U.O.N)

## GENERAL NOTES

1. SCORE OF CONSTRUCTION WORK IS NOT LIMITED TO WORK SHOWN ON CONSTRUCTION DRAWINGS.
2. REFER TO DRAWING A-020 FOR BARRIER FREE DETAILS.
3. ALL PARTITIONS TO BE TYPE A05 UNLESS NOTED OTHERWISE ON PLAN.
4. REFER TO DRAWINGS A-030 FOR PARTITION TYPES.
5. REFER TO DWG. A-004 FOR TOLLET ACCESSORY SCHEDULE.
6. REFER TO DRAWING A-010 FOR DOOR SCHEDULE.
7. REFER TO DRAWING A-010 FOR EQUIPMENT LEGEND.

## KEY NOTES

- 1 NEW PLUMBING TIE STATION - COORDINATE WITH GENERAL CONTRACTOR
- 2 PROVIDE NEW FLOOR DRAIN FOR LAB EQUIPMENT
- 3 PROVIDE TO EQUIPMENT LAB COORDINATE WITH PLUMBING TRADES
- 4 NEW NEW PLUMBING STORAGE SYSTEM REFER TO ARCH AND STRUCTS
- 5 NEW FLOOR TIE WING SYSTEM, REFER TO ARCH AND STRUCTS
- 6 PROVIDE SOLID SURFACE LINING, LEESE AT MINOR (DOOR) SIDE ONLY
- 7 NEW HX & GYAS ENTRANCE - REFER TO DOORS & SCHEDULE
- 8 EXIST. EXISTING DOOR OPENING TO HATCHWAY/STAIRWAY TO BE REMOVED AND PROVIDE NEW PLASTER/STUCCO AS SCHEDULED
- 9 NEW DOOR IN EXISTING WALL AS SCHEDULED
- 10 NEW EMERGENCY SHOWERS - REFER TO PLUMBING TRADES FOR SPEC'S AND INFORMATION
- 11 EXIST. EXISTING DOOR OPENING - MATCH AND ALIGN WITH EXISTING CONSTRUCTION
- 12 NEW DOOR IN EXISTING HX IN RAISE - HODGY TYPE DOOR WITH HATCHWAY/HATCHWAY FIELD VERIFY DOOR SCHEDULE
- 13 PATCH FLOOR WHERE FLOOR DRAIN WERE REMOVED