






WALL TYPE LEGEND	
	1 HOUR FIRE BARRIER
	2 HOUR FIRE BARRIER
	SMOKE PARTITION
	SMOKE PARTITION
SEE TAG FOR TYPE	
<h1>FULLY SPRINKLERED</h1>	
Project Number 22611.000	Office of Facilities Management
Building Number	
Drawing Number	
AE2.1 Day of	
 DEPARTMENT OF UNIVERSITY AFFAIRS	

[illegible]


<p>ARCHITECT/ENGINEERS:</p> <p>SMITHGROUP architecture engineering interiors planning</p> <p>SMITHGROUP, INC. 2500 Cleveland Suite 1700 Detroit, MI 48226 T 313.963.3400 F 313.963.3636 www.smithgrp.com</p>	<p>DESIGN/BUILDER:</p> <p>WALSH Walsh Construction</p>
---	---

Drawing Title	LEVEL 1 COMPOSITE FLOOR PLAN
	Approved: Project Director

Project Title VA WALLA WALL		Project Number 22611.000	
		Building Number	
Location WALLA WALLA, WASHINGTON		Drawing Number	
Date 17JAN12	Checked PT	Drawn JF	AE2.1 Dwg. of



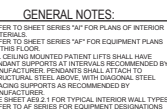

Office of
Facilities
Management

 Department of
Veterans Affairs

[illegible]

LEVEL 1 ROOM SCHEDULE - AREA A	
LEVEL 1	
1100	NORTH STAIR
1101	RECEPTION
1103A	ELEVATOR LOBBY/LOUNGE
1103A	VESTIBULE
1103C	RECEPTION
1108D	CORRIDOR
1108D	CORRIDOR
1108F	CORRIDOR
1109	RECEPTION OFFICE
1200	CENTRAL DESKIN
1201	RECEPTION
1202	INTERVIEW
1205	STYLING/MAKEUP OPERATOR
1205	INTERVIEW
1207	ST. FL.
1207	ST. FL.
1210	VIEW, CEILING
1210	RECEPTION/STYLING CENTER
1212	WARMER BATH/TOILET STORAGE
1213	CLIP TO MAKEUP
1214	CLIP STORAGE
1215	CLIP STORAGE
1215	NURSE CLINIC
1216	CLIP ROOM
1216A	PAU. FL.
1218	POOL CLINIC
1219	RECEPTION
1220	BEHAVIORAL HEALTH TECH & EDU
1221	CLIP & FL. TRNG.
1221	TRNG. EXAM
1222	CLIP & FL. TRNG.
1222	TRNG. EXAM
1223	TRNG. EXAM
1224	TRNG. EXAM
1225A	BOILED LINGER
1225	CLINIC MGR.
1226	CLINIC MGR.
1228	ST. FL.
1228	OFFICE
1230	OFFICE
1230	OFFICE
1230	OFFICE
1232	MASS BINDER OFFICE
1232	MASS BINDER OFFICE
1235A	HALLWAY
1235B	HALLWAY
1235C	HALLWAY
1235D	HALLWAY
1235E	HALLWAY
1235F	WAITING
1235F	WAITING

WALL TYPE LEGEND

	1 HOUR FIRE BARRIER
	2 HOUR FIRE BARRIER SMOKE PARTITION
	SMOKE BARRIER
	SMOKE PARTITION
	SEE TAG FOR TYPE

FULLY SPRINKLERED

[illegible]

SMITHGROUP
architecture engineering interiors planning

SMITHGROUP, INC.
500 Griswold
Suite 1700
Detroit, MI 48226
T 313.983.3600
F 313.983.3636
www.smithgroup.com



WALSH
Walsh Construction

Approved: Project Director

	Location
--	----------

Date _____

17JAN12


	Drawing Number
--	----------------

AE2.1.1

	Dwg.	of
1	1	1
2	2	2
3	3	3
100	100	100

Office of
Facilities
Management

 Department of Veterans Affairs

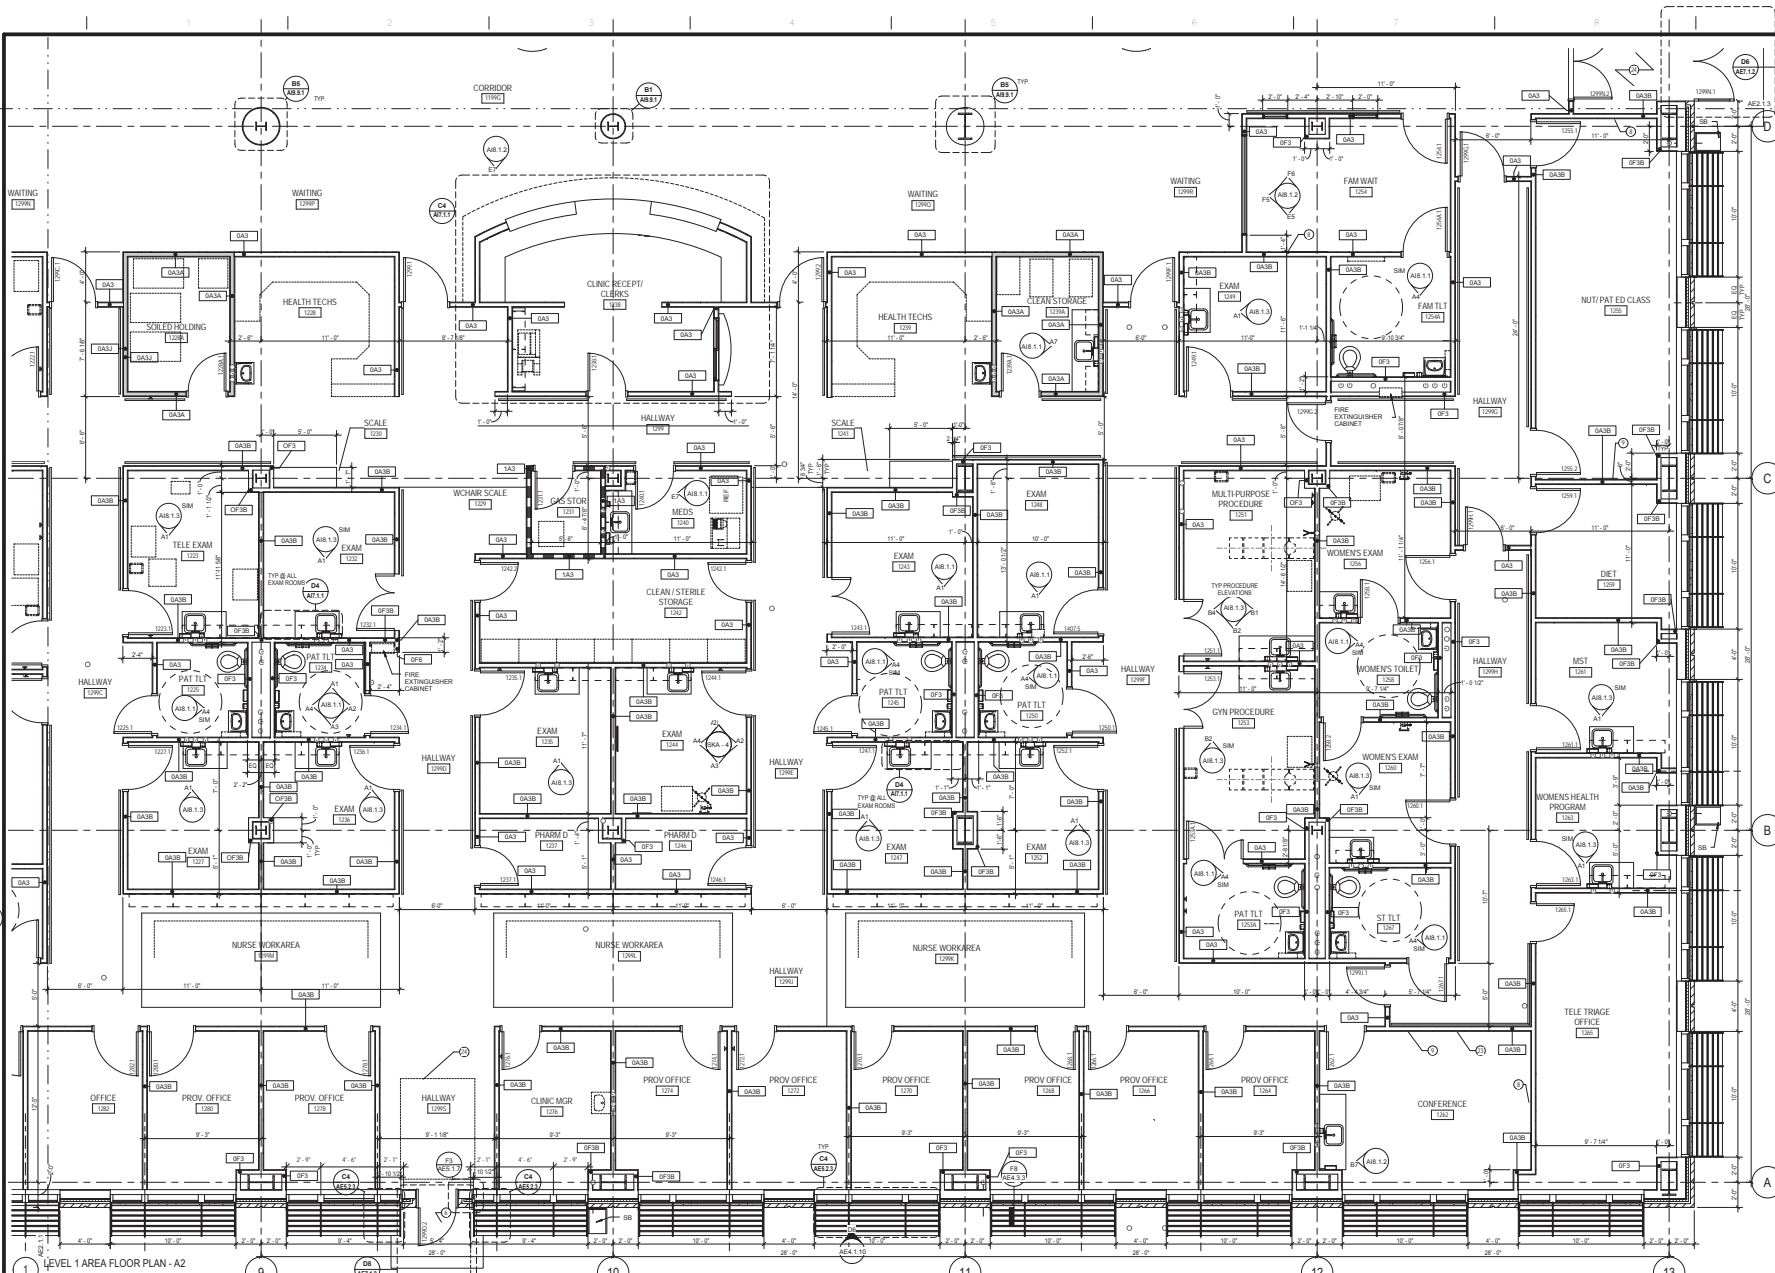

GENERAL NOTES:

REFER TO SHEET SERIES "AF" FOR PLANS OF INTERIOR MATERIALS.

REFER TO SHEET SERIES "AP" FOR EQUIPMENT PLANS OF THIS FLOOR.

ALL CEILING MOUNTED PATIENT LIFTS SHALL HAVE PENDANT SUPPORTS & INTERALS RECOMMENDED BY MANUFACTURER. PENDANTS SHALL ATTACH TO STRUCTURAL STEEL ABOVE, WITH DANGEROUS STEEL BRACING BEING REMOVED.

SEE SHEET A2.1 FOR TYPICAL INTERIOR WALL TYPES. REFER TO AF SERIES FOR EQUIPMENT DESIGNATIONS.

FLOOR FINISHES:

- 1. POLISHED CONCRETE
- 2. POLISHED CONCRETE
WALL TYPE LEGEND

- 1 HOUR FIRE BARRIER
- 2 HOUR FIRE BARRIER
- SMOKE PARTITION
- SMOKE BARRIER
- SMOKE PARTITION
- SEE TAG FOR TYPE

LEVEL 1 AREA FLOOR PLAN - A2
SCALE: 1/8" = 1'-0"

CONSULTANTS:

J-1-B ENGINEERS, Inc. Diagnostic Physics, Inc. HOK Architecture, Inc.

17JAN12 15NOV11 27OCT11 24AUG11 25MAY11

100% INTERIORS SUBMITTAL BULLETIN NO. 02 95% INTERIORS SUBMITTAL 95% INTERIORS SUBMITTAL - ENCLOSURE PACKAGE 27 JULY 11 95% ENCLOSURE PACKAGE

Revision 1 Date 1/11/12

ARCHITECT/ENGINEERS:

SMITHGROUP
architecture engineering interiors planning
smithgroup.com

17JAN12 15NOV11 27OCT11 24AUG11 25MAY11

100% INTERIORS SUBMITTAL BULLETIN NO. 02 95% INTERIORS SUBMITTAL 95% INTERIORS SUBMITTAL - ENCLOSURE PACKAGE 27 JULY 11 95% ENCLOSURE PACKAGE

Revision 1 Date 1/11/12

DESIGN/BUILDER:

WALSH
Walsh Construction

Drawing Title: **LEVEL 1 FLOOR PLAN - AREA A2**

Approved: Project Director

Project File: **VA WALLA WALL**

Project Number: **22611.000**

Building Number:

Location: **VA WALLA WALL, WASHINGTON**


Date: 17JAN12 Checked: PT Drawn: JF

FULLY SPRINKLERED

Office of Facilities Management

AE2.1.2

Page 1 of 1

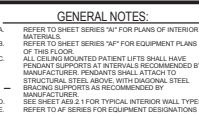







	FLOOR PLAN KEY NOTES
1	FLOOR OF ENTRY ABOVE
2	BULLET RESISTANT TRANSACTIONS WINDOW
3	STREET LIGHTS
4	DOOR AUTOMATICALLY HELD OPEN
5	TRUCK
6	PART EXTERIOR DOOR TO PROVIDE PROTECTION ON REENTRY ON REENTRY FROM STAIRWELL AND FLOOR SLAB DETAILS
7	RECEPTION DESK (FURNITURE)
8	STAIRS
9	EYE BRIDGE
10	STAIRS
11	GLASS MIRROR/PROTECTION SCREEN
12	POWERED GLASS PROTECTOR
13	POWER ASSISTED DOORS
14	CORRIDOR
15	DISPENSATION KIOSK
16	DOOR OF CONCEPT AREA
17	CONCEPT AREA WITH SIGNAGE, BENCHES, SEATING, ETC. PROVIDER STRUCTURAL HEADER AND JAMB SUPPORTS PER DESIGN
18	PARTITION ALONG THE ENTIRE FACE OF THE FRONT STAIRS TRAIL TO PROVIDE PROTECTION FOR REENTRY FROM STAIRS AND PROVIDE ACQUAINTANCE A VISUAL BARRIER BETWEEN STAIRS AND REENTRY POINT
19	REFRIGERATED GLASS ASSEMBLY
20	REFRIGERATED GLASS ASSEMBLY
LEVEL 1 ROOM SCHEDULE - AREA A4	
Number	Name


[illegible]


WALL TYPE LEGEND


	1 HOUR FIRE BARRIER
	2 HOUR FIRE BARRIER
	SMOKE PARTITION
	SMOKE BARRIER
	SMOKE PARTITION
	SEE TAG FOR TYPE

FULLY SPRINKLERED

Project Number 22611.000	Office of Facilities Management
Building Number	
Drawing Number AE2.1.3 Div. of	
 Department of Veterans Affairs	

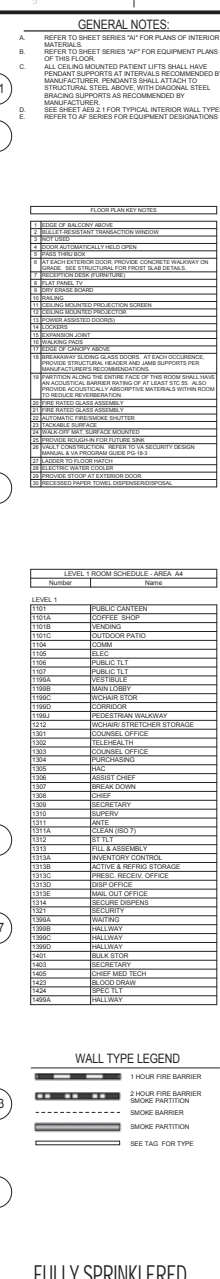

Project Title VA WALLA WALL		Project Number 22611.000		Office of Facilities Management
		Building Number		
Location WALLA WALLA, WASHINGTON		Drawing Number		
Date 1/13/AN12	Checked PT	Drawn JF	AE2.1.4 Dept. of	
				 Department of Veterans Affairs

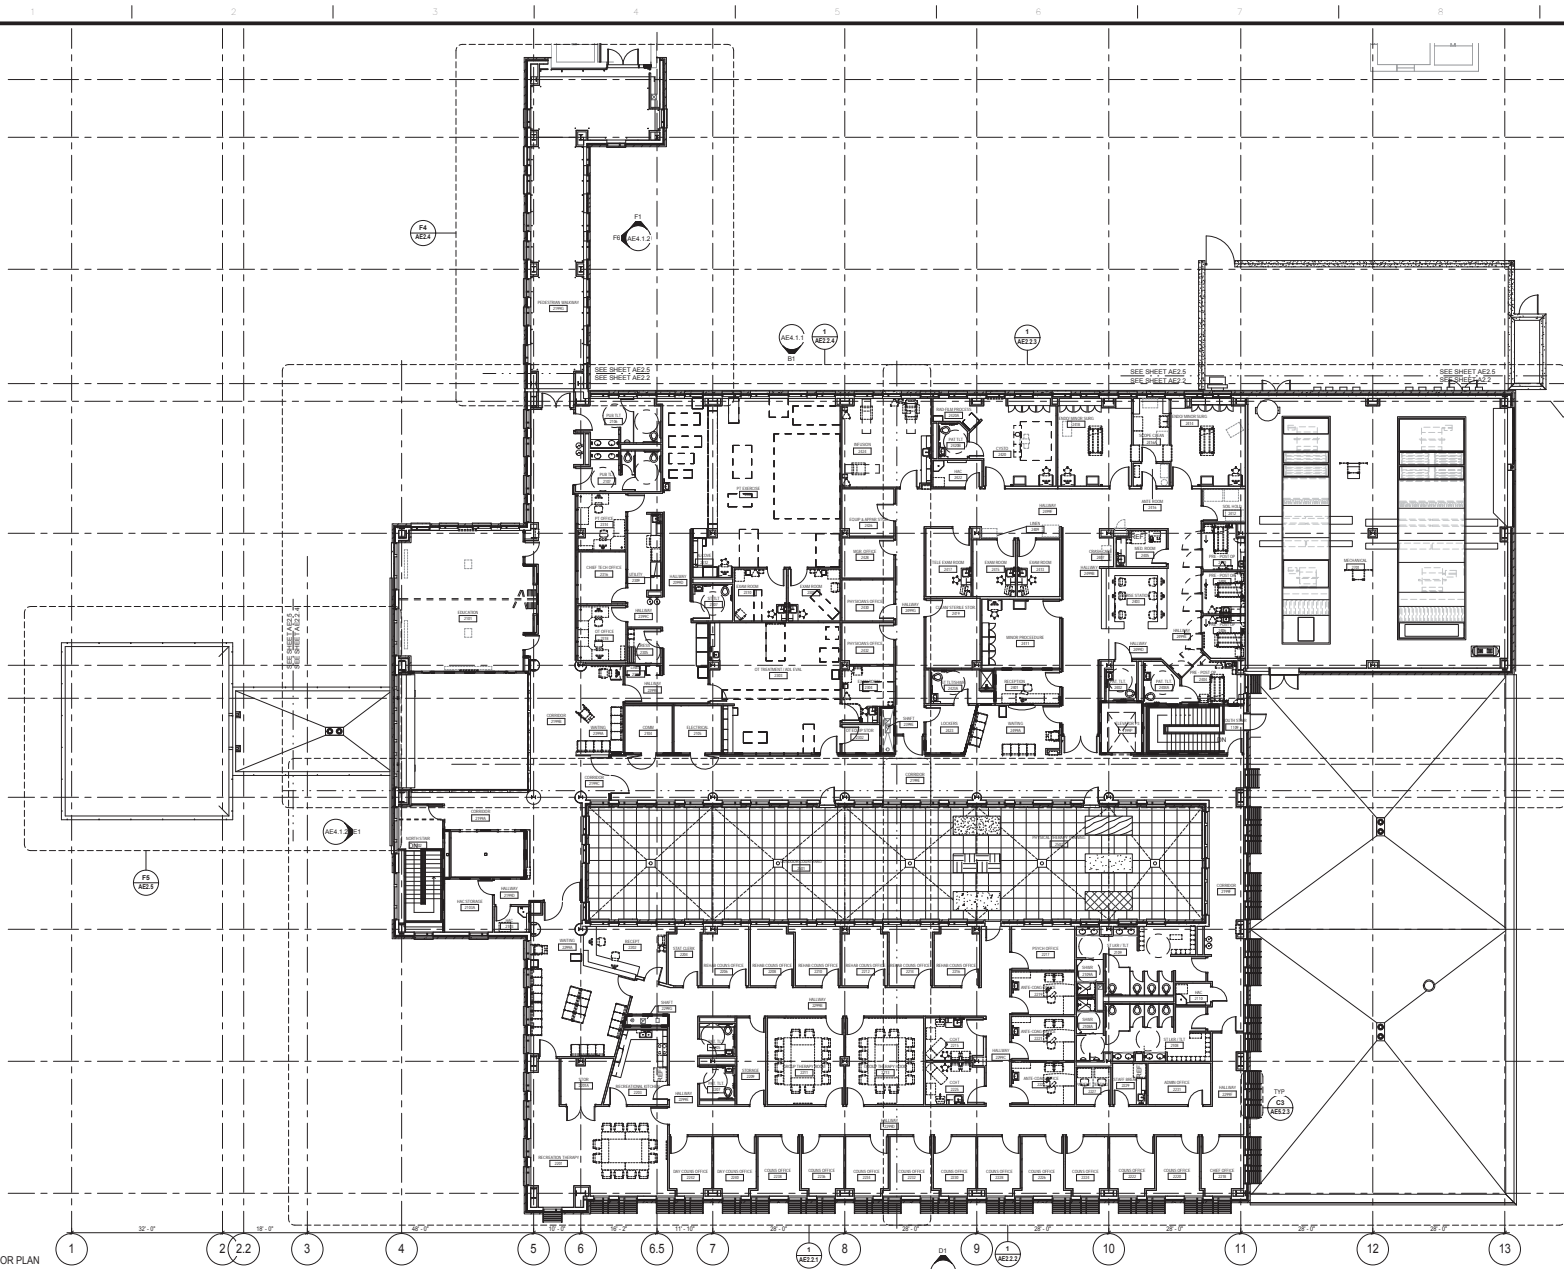

GENERAL NOTES:
 A. REFER TO SHEET SERIES "AP" FOR PLANS OF INTERIOR MATERIALS.
 B. REFER TO SHEET SERIES "AP" FOR EQUIPMENT PLANS OF THIS FLOOR.
 C. ALL CEILING MOUNTED PATENT LIFTS SHALL HAVE PENDANT SUPPORTS AT INTERVALS RECOMMENDED BY MANUFACTURER. PENDANTS SHALL ATTACH TO STRUCTURAL STEEL ABOVE, WITH DIAGONAL STEEL BRACING SUPPORTS AS RECOMMENDED BY MANUFACTURER.
 D. SEE SHEET AEA.1 FOR TYPICAL INTERIOR WALL TYPES. REFER TO A-F SERIES FOR EQUIPMENT DESIGNATIONS.

LEVEL 2 ROOM SCHEDULE	LEVEL 2 ROOM SCHEDULE
2101 EDUCATION	2206 HALLWAY
2102 HALL	2207 HALL
2103 HALL	2208 HALL
2104 HALL	2209 HALL
2200 HALL	2305 HALL

WALL TYPE LEGEND	
1 HOUR FIRE BARRIER	2 HOUR FIRE BARRIER
SMOKE PARTITION	SMOKE BARRIER
SMOKE BARRIER	SMOKE PARTITION
SEE TAG FOR TYPE	

CONSULTANTS:	
ISSUED FOR CONSTRUCTION - INTERIORS	17JAN12
100% INTERIORS SUBMITTAL	15NOV11
95% INTERIORS SUBMITTAL	24AUG11
ISSUED FOR CONSTRUCTION - ENCLOSURE PACKAGE	27JUL11
95% ENCLOSURE PACKAGE	25MAY11
Revision 1	Date 1
Revisions	Date


ARCHITECT/ENGINEERS:	
SMITHGROUP	ARCHITECT/ENGINEERS
ARCHITECTURE ENGINEERING INTERIORS PLANNING	
SMITHGROUP, INC.	
2000 17TH AVENUE	
NEW YORK, NY 10011	
TEL: 212 312 3000	
FAX: 212 312 3001	
WWW.SMITHGROUP.COM	


DESIGN/BUILDER:	
WALSH	CONSTRUCTION
WALSH CONSTRUCTION	
1000 17TH AVENUE	
NEW YORK, NY 10011	
TEL: 212 312 3000	
FAX: 212 312 3001	
WWW.WALSHCONSTRUCTION.COM	

Drawing Title	LEVEL 2 COMPOSITE FLOOR PLAN
Approved: Project Director	

Project Title	VA WALLA WALL
Project Number	22611.000
Building Number	
Location	WALLA WALL, WASHINGTON
Date	17JAN12
Checked	PT
Drawn	JF
Dwg. #	AE2.2
Office of Facilities Management	

1/23/2012 3:40:43 PM

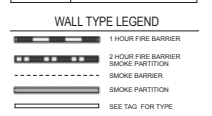

Project Title VA WALLA WALL			Project Number 22611.000		Office of Facilities Management
			Building Number		
Location WALLA WALL, WASHINGTON			Drawing Number		 Department of Veterans Affairs
Date 17JAN12	Checked PT	Drawn JF	AE2.2.1 Desg. of		

FLOOR PLANE NOTES	
4	EDGE OF BALCONY RAILING
5	BULLET RESISTANT TRANSACTION WINDOW
6	DOOR AUTOMATICALLY RE-OPEN
7	RECESSION TYPE DOOR
8	AT EACH EXTERIOR DOOR: PROVIDE CONCRETE CONCRETE WALKWAYS OF 12" MIN. THICKNESS TO SUPPORT THE GLASS PANELS.
9	RECEPTION DESK (FURNITURE)
10	GLASS BOARD
11	CRYSTAL BOARD
12	GLASS MOUNTED PROJECTION SCREEN
13	GLASS MOUNTED PROJECTION SCREEN
14	POWER ASSISTED DOOR
15	DOOR OPENING
16	WALKWAY
17	EDGE OF WALKWAY AREA
18	MINIMUM 4" LONG GLASS DOOR. AT EACH OCCURRENCE, PROVIDE 4" LONG GLASS DOOR. GLASS DOOR SUPPORTS THE GLASS PANELS.
19	PARTITION ALONG THE INTERIOR FACE OF FLOOR BOARD. ALSO PROVIDE 4" LONG GLASS DOOR. GLASS DOOR SUPPORTS THE GLASS PANELS.
20	DOOR AUTOMATICALLY RE-OPEN. MATERIALS WITHIN DOOR FRAME TO BE REINFORCED.
21	INTERIOR GLASS ASSEMBLY
22	DOOR WITH GLASS ASSEMBLY
23	DOOR WITH GLASS ASSEMBLY
LEVEL 2 ROOM SCHEDULE - AREA A2	
Number	Name
LEVEL 2	
2108	ST LOR / TLY
2109	ST LOR / TLY
2109A	ST LOR
2110	HAC
2111	CORRIDOR
2109F	CORRIDOR
2212	REHAB COUNCIL OFFICE
2213	GROUP THERAPY ROOM
2214	REHAB COUNCIL OFFICE
2215	COUNCIL
2216	REHAB COUNCIL OFFICE
2217	REHAB COUNCIL OFFICE
2218	CHIEF OFFICE
2219	ANTE-COAGE OFFICE
2220	COUNCIL OFFICE
2221	ANTE-COAGE OFFICE
2222	COUNCIL OFFICE
2223	ANTE-COAGE OFFICE
2224	COUNCIL OFFICE
2225	COUNCIL OFFICE
2226	COUNCIL OFFICE
2227	PATIENT TESTING
2228	COUNCIL OFFICE
2229	STAFF BREAK
2230	COUNCIL OFFICE
2231	ADMIN OFFICE
2232	COUNCIL OFFICE
2233	COUNCIL OFFICE
2234	COUNCIL OFFICE
2235	COUNCIL OFFICE
2236	HALLWAY
2237	HALLWAY
2238	HALLWAY
2239	OUTDOOR COURTYARD
2240	PHYSICAL THERAPY TRAINING

	1 HOUR FIRE BARRIER
	2 HOUR FIRE BARRIER
	SMOKE PARTITION
	SMOKE BARRIER
	SMOKE PARTITION
	SEE TAG FOR TYPE

SCALE: $1/4" = 1'-0"$ REF. F1 ON AE22

ISSUED FOR CONSTRUCTION - INTERIORS	17.JAN12
100% INTERIORS SUBMITTAL	15.NOV11
95% INTERIORS SUBMITTAL	24.AUG11
ISSUED FOR CONSTRUCTION - ENCLOSURE PACKAGE	27.JUL11
95% ENCLOSURE PACKAGE	25.MAY11
Revision 1	Date 1
Revison:	Date:

<p>CHS ENGINEER J-H-B ENGINEERS, Inc. 2919 Columbia Ave. Suite 201 Columbia, MO 65204 T 509 762-2146 F 509 726-0746</p>	<p>ARCHITECTURAL DESIGN Pacific Physical, Inc. P.O. Box 99697 Chicago, IL 60627 T 312 467-1100 F 312 467-0826</p>	<p>LEAD & ARCHITECT HDR Architecture, Inc. 6810 S. Churchville, Suite 100 Chatham, NC 28512 Phone (704) 282-5950</p>
<p>SEWAGE Infotopology, Inc. 1216 W. Chicago, Suite 500 Chicago, IL 60604 T 312 317-9400 F 312 317-9400</p>	<p>DESIGN ARCHITECTURE Janetech Consulting, Inc. Janetech 69322 E. 13th Street, Suite 407B New, KS 66067-1700 T 913 681-7800 F 913 681-7800</p>	

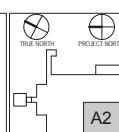

SMITHGROUP
architecture engineering interiors planning

SMITHGROUP, INC.
500 Griswold
Suite 1700
Detroit MI 48226
T 313.983.3600
F 313.983.3636
www.smithgroup.com

DESIGN/BUILDER:
WALSH
Walsh Construction

Approved: Project Director

Approved: Project Director

Location	
----------	--

Date
17JAN12

22011.000
Building Number
Drawing Number

AE2.2
Dwg. of

Office of
Facilities
Management

GENERAL NOTES:

- A. REFER TO SHEET SERIES "A" FOR PLANS OF INTERIOR MATERIALS.
- B. REFER TO SHEET SERIES "A" FOR PLANS OF INTERIOR MATERIALS.
- C. ALL CEILING MOUNTED PATIENT LIFTS SHALL HAVE AN ADJUSTABLE SUPPORT SYSTEM RECOMMENDED BY MANUFACTURER. PENDANTS SHALL ATTACH TO STRUCTURAL STEEL ABOVE WITH DANGEROUS STEEL BRACING SUPPORTS AS RECOMMENDED BY MANUFACTURER.
- D. SEE SHEET A2.2.1 FOR TYPICAL INTERIOR WALL TYPES. REFER TO "A" SERIES FOR EQUIPMENT DESIGNATIONS.

FLOOR PLAN NOTES:

1. FLOOR OF BALCONY ABOVE
2. BALCONY RAILING
3. BALCONY RAILING
LEVEL 2 ROOM SCHEDULE - AREA A3

Number	Name
2401	RECEPTION
2402	PAT. TLT.
2403	NURSE STATION
2404	PAT. POST OP
2405	CRASH CART
2406	PRE - POST OP
2407	CRASH CART
2408	PRE - POST OP
2461	CRASH CART

WALL TYPE LEGEND

- 1 HOUR FIRE BARRIER
- 2 HOUR FIRE BARRIER
- SMOKE PARTITION
- SMOKE BARRIER
- SMOKE PARTITION
- SEE TAG FOR TYPE

FULLY SPRINKLERED

1 LEVEL 2 AREA FLOOR PLAN - A3

SCALE: 1/4" = 1'-0"

REF: F10A-A2.2

CONSULTANTS:

ISSUED FOR CONSTRUCTION - INTERIORS	17JAN12
100% INTERIORS SUBMITTAL	15NOV11
95% INTERIORS SUBMITTAL	24AUG11
ISSUED FOR CONSTRUCTION - ENCLOSURE PACKAGE	27AUG11
95% ENCLOSURE PACKAGE	25MAY11
Revision 1	(Date)
Revisions	(Date)

ARCHITECT/ENGINEERS:

SMITHGROUP	ARCHITECT/ENGINEERS
architecture engineering interiors planning	
SMITHGROUP, INC.	
2000 N. 10TH STREET	
PHILADELPHIA, PA 19107	
TEL: 215.581.1000	
F: 215.581.1001	
WWW.SMITHGROUP.COM	

DESIGN/BUILDER:

WALSH	CONSTRUCTION
WALSH CONSTRUCTION	
1000 N. 10TH STREET	
PHILADELPHIA, PA 19107	
TEL: 215.581.1000	
F: 215.581.1001	
WWW.WALSHCONSTRUCTION.COM	

Drawing Title

LEVEL 2 FLOOR PLAN - AREA A3

Approved: Project Director

Project Title

VA WALLA WALL

Location: WILLYS, VIRGINIA

Date: 17JAN12

Checked: PT

Drawn: JF

Project Number

22611.000

Building Number

AE2.2.3

Sheet of

Office of Facilities Management


Office of Facilities Management

Drawn by: JF

Checked by: PT

Approved by: JF

Date: 17JAN12

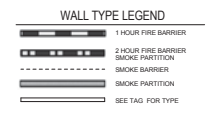

Project Number 1611.000	<div> <div>Office of Facilities Management</div> <div>  <div>Department of Veterans Affairs</div> </div> </div>
Building Number	
Building Number	

Project Number 22611.000	Office of Facilities Management
Building Number	
Drawing Number AE2.2.4 Dwg. of	
 Department of Veterans Affairs	