

GENERAL INTERIOR FINISH PLAN NOTES



- NO T-SEAMS OR PARTIAL PIECES ACCEPTED FOR SEAMLESS FLOORING
- SEE SPECIFICATIONS IN CONJUNCTION WITH FINISH LEGEND FOR FINISH INFORMATION
- ALL WALLS TO BE PAINTED P-2 UON
- METAL DOOR FRAMES AND DOOR TO MATCH COLOR OF THE ADJACENT WALL
- SEAMS FOR CARPET AND SEAMLESS FLOORING TO NOT BE LOCATED AT DOORWAYS
- REFER TO WALL PROTECTION TYPICAL SHEET FOR FINISH APPLICATION
- TYPICAL FLOOR TRANSITION OCCUR UNDER OR AT CENTER LINE OF DOORS UON
- WALL PROTECTION LOCATION AS SHOWN ON AF SERIES DRAWINGS AND EXTENT AS INDICATED ON ELEVATIONS
- FOR ALL COUNTERTOPS, REFER TO SHEET 0A1532 FOR COUNTERTOP FINISH APPLICATION DETAIL UON
- CPT TO BE LAID MONOLITHIC ASHLAR WITH GRAIN RUNNING PERPENDICULAR TO CORRIDORS
- PAINT TO BE SEMI-GLOSS IN ALL TOILET ROOMS
- CARPET TO BE FLUSH WITH ADJACENT FLOOR MATERIAL
- GROUT JOINTS TO ALIGN WITH FINISHED BASE OF WALL
- DRAWINGS PROVIDE FINISH CODE FOR ACCENTS IN FLOORING AND WALL AND TYPICAL FINISH ROOM APPLICATIONS
- REFER TO SCHEDULE AND LEGEND IN CONJUNCTION WITH FINISH PLANS
- ALL FULL HEIGHT CORNER GUARDS SHOULD BE COORDINATED WITH ELEVATIONS AND REFLECTED CEILING PLANS
- CRASH RAILS AND HANDRAILS TO TERMINATE 2" FROM METAL DOOR FRAMES AND CORNER GUARDS UON
- ALL TOILET PARTITIONS TO MATCH P-1 UON
- REFER TO REFLECTED CEILING PLANS FOR ACCENT CEILING PAINT LOCATIONS
- INTERIOR OF OPEN CABINETS TO BE FINISHED WITH SAME MATERIAL LISTED UNDER VERTICAL WOOD/CASEWORK
- REFER TO SHEETS 8A1515 & 8A1516 FOR INTERIOR FINISH DETAILS
- CONCRETE COLUMNS NOT PAINTED UON. SEAL PER SPECIFICATION
- ALL EXISTING EXPOSED BRICK NOT TO BE PAINTED UON.
- REFER TO SHEET 8A1515 FOR INTERIOR FLOORING TRANSITION AND BASE DETAILS
- CEILING AREAS EXPOSED TO ABOVE IN FINISHED SPACES WITHIN THE DIXIE FOOTPRINT SHALL BE PAINTED P-8, INCLUDING STRUCTURE, FIREPROOFING, AND ALL UTILITIES AND THEIR ASSOCIATED SUPPORTS
- RFI 7129 BLACK MATERIAL ON EXISTING BRICK WALLS IS TO BE REMOVED WHERE EXPOSED TO VIEW. TYPICAL AT ALL LOCATIONS.

INTERIOR FINISH PLAN CODED NOTES

- REFER TO A1500 SERIES SHEETS FOR MILLWORK FINISH DESIGNATIONS
- ALIGN FLOOR TRANSITIONS WITH WALL / ADJACENT FINISHED FACE
- ALL SHOWERS TO HAVE FULL-HEIGHT CERAMIC TILE ON ALL WALLS
- SSB-1 USED AT BASE OF COLUMN
- WALL GRAPHIC TO BE APPLIED - WILL COVER ENTIRE WALL. REFER TO EGD PACKAGE FOR DETAILS.
- ALIGN TO FRAME OF DOOR

SYMBOLS LEGEND

- FLOOR FINISH - SEE 8AF602
- WALL FINISH - SEE 8AF603
- ROOM FINISH KEY - PROVIDED FOR COMPARING TO TYPICAL ROOM FINISHES ON FINISH PLANS AND ROOM FINISH SCHEDULE
- TYPICAL ROOM/TYPICAL ROOM FINISH CODE
- WALL PROTECTION - SEE 8AF605
- CORNERGUARD - SEE 8AF603

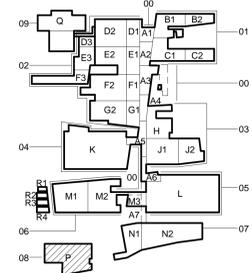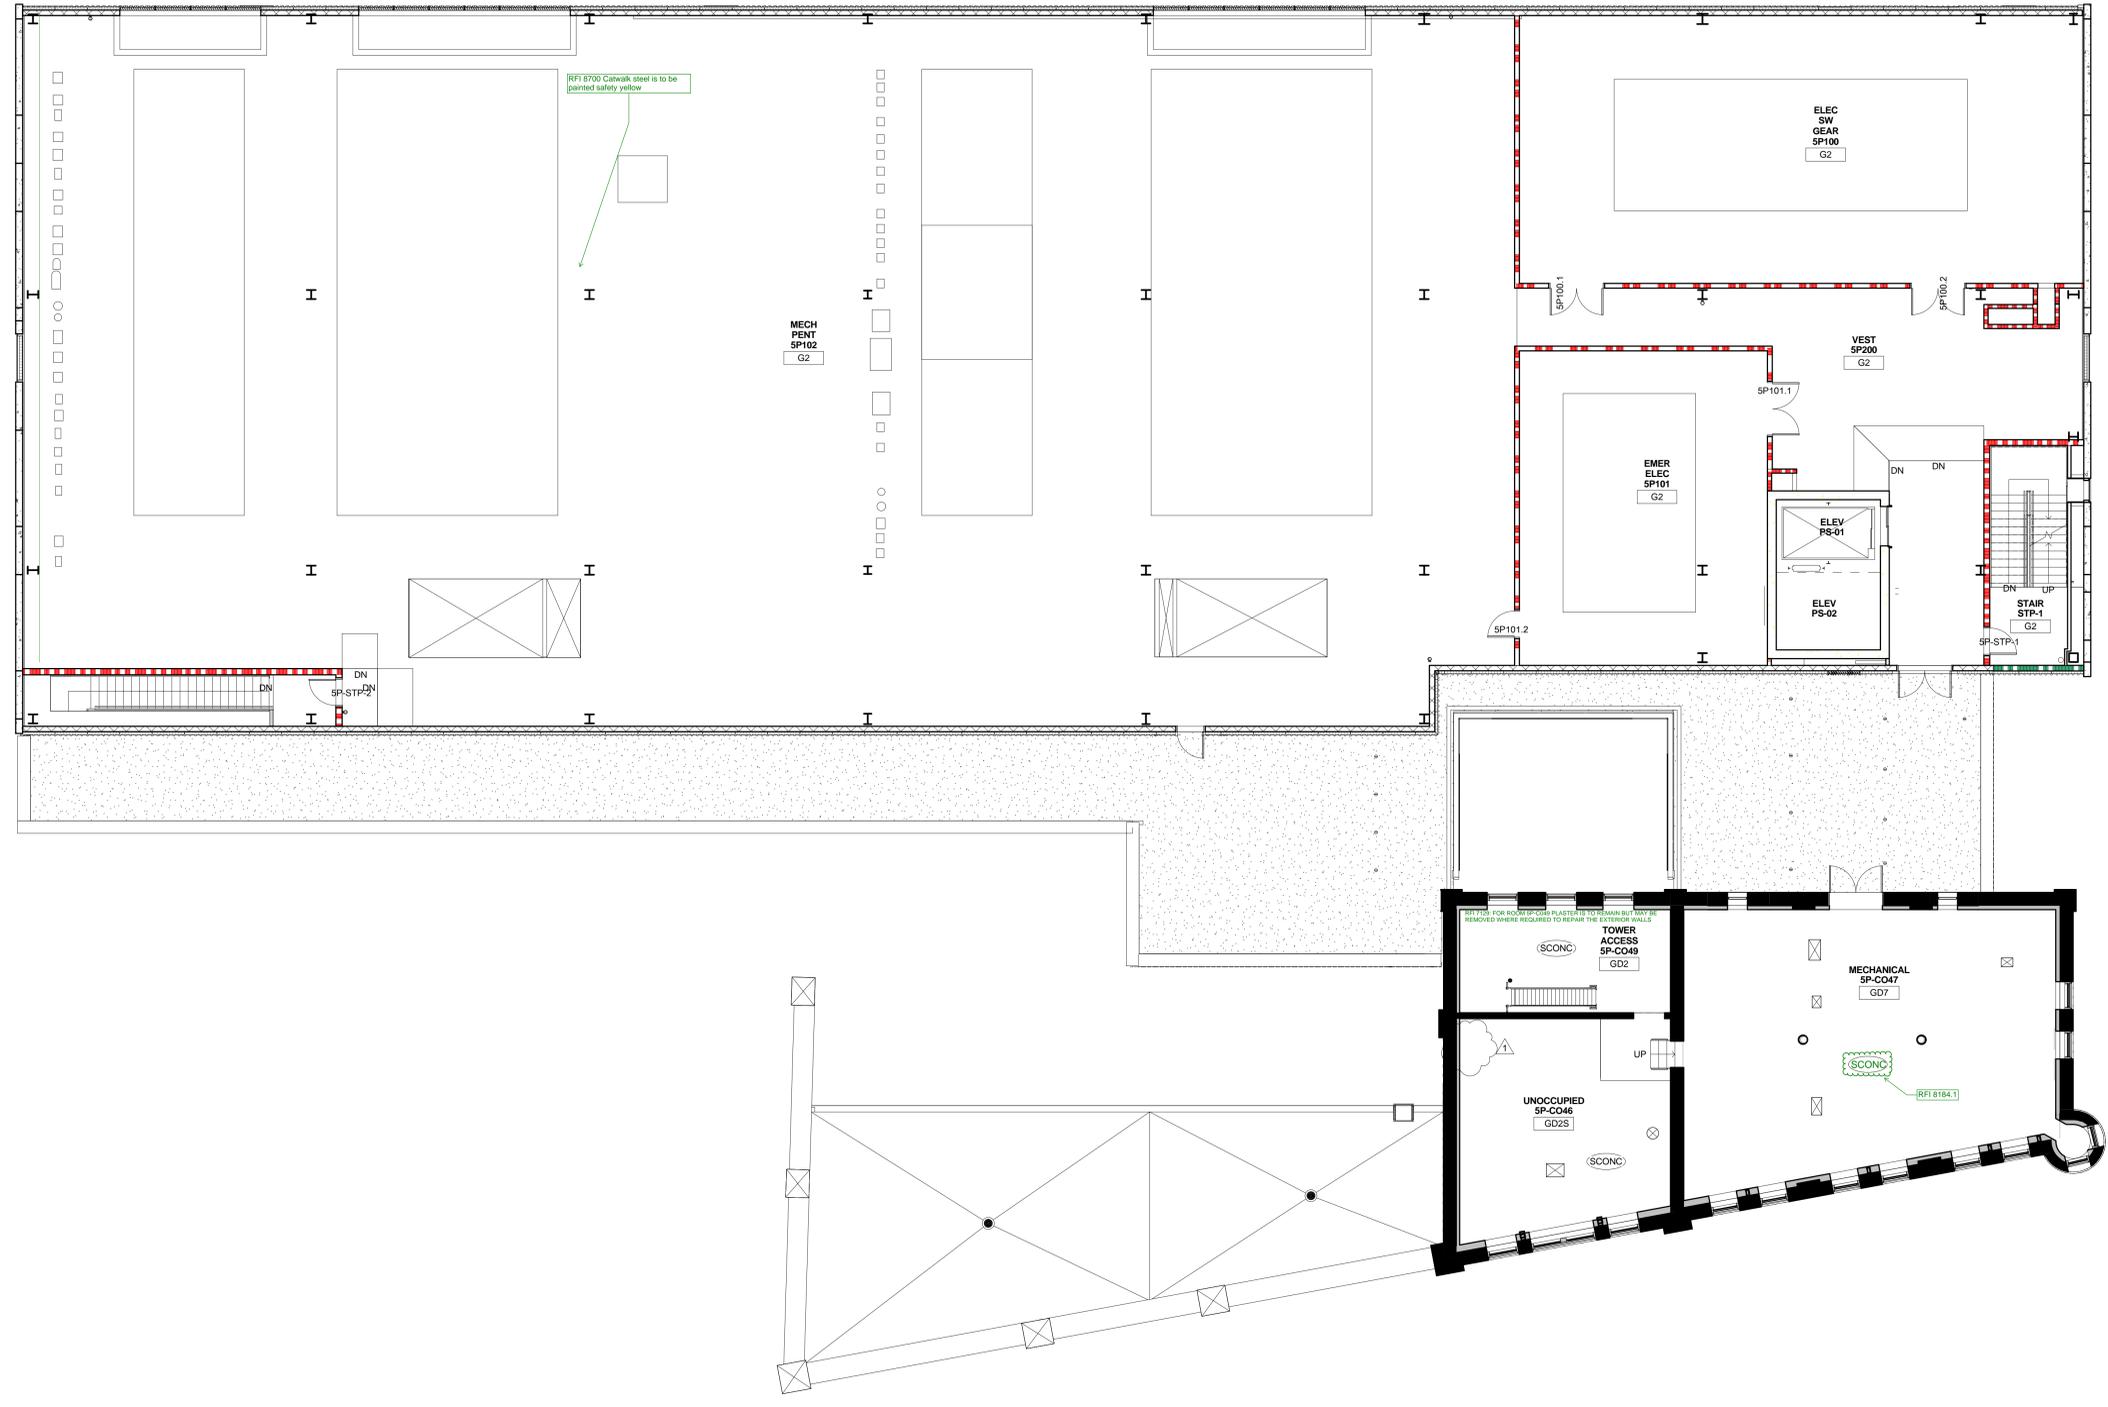

CONSTRUCTION DOCUMENTS 1  
FULLY SPRINKLERED

- ONE INCH = FORTY FEET (1" = 40')
- THREE INCHES = ONE FOOT
- ONE AND ONE HALF INCHES = ONE FOOT
- THREE QUARTERS INCH = ONE FOOT
- ONE HALF INCH = ONE FOOT
- ONE QUARTER INCH = ONE FOOT
- ONE EIGHT INCH = ONE FOOT
- ONE SIXTEENTH INCH = ONE FOOT

REVISIONS:	DATE
1 Addendum #1	9/21/12

**CONSULTANTS:**  
 DESMAN ASSOCIATES / PARKING  
 CODE CONSULTANTS, INC. / CODE CONSULTANT  
 THE SEXTANT GROUP / AV & ACOUSTICAL  
 HAMMER DESIGN ASSOCIATES / FOOD SERVICE  
 PYBURN & ODOM / ABATEMENT  
 TATA & HOWARD / TANK CONSULTANT  
 I.S.C. GROUP, INC. / IRRIGATION  
 DAN EUSER WATER ARCHITECTURE, INC. / WATER FEATURE



**ARCHITECT/ENGINEERS:**  
 studio **NOVA**  
 SCHRENK & PETERSON CONSULTING ENGINEERS / CIVIL  
 KORDA/NEMETH ENGINEERING / STRUCTURAL  
 BR+A CONSULTING ENGINEERS / MECH, ELECT, PLUMBING, LOW VOLTAGE  
 ARCHITECTURAL ENGINEERING / PLUMBING  
 SCALES ASSOCIATES / FIRE PROTECTION

DRAWING TITLE  
 BLDG 8 LEVEL 5 FINISH FLOOR PLAN

APPROVED: PROJECT DIRECTOR  
*Judd Sanders*

PROJECT TITLE  
 SLVHCS REPLACEMENT MEDICAL CENTER PROJECT

LOCATION  
 NEW ORLEANS, LOUISIANA

DATE  
 July 16, 2012

CHECKED  
 JR

DRAWN  
 AN

PROJECT NUMBER  
 100342.00

BUILDING NUMBER  
 08

DOCUMENT SET PACKAGE  
 WP\_09B

DRAWING NUMBER  
**8AF105**

OFFICE OF CONSTRUCTION AND FACILITIES MANAGEMENT  
 Department of Veterans Affairs