
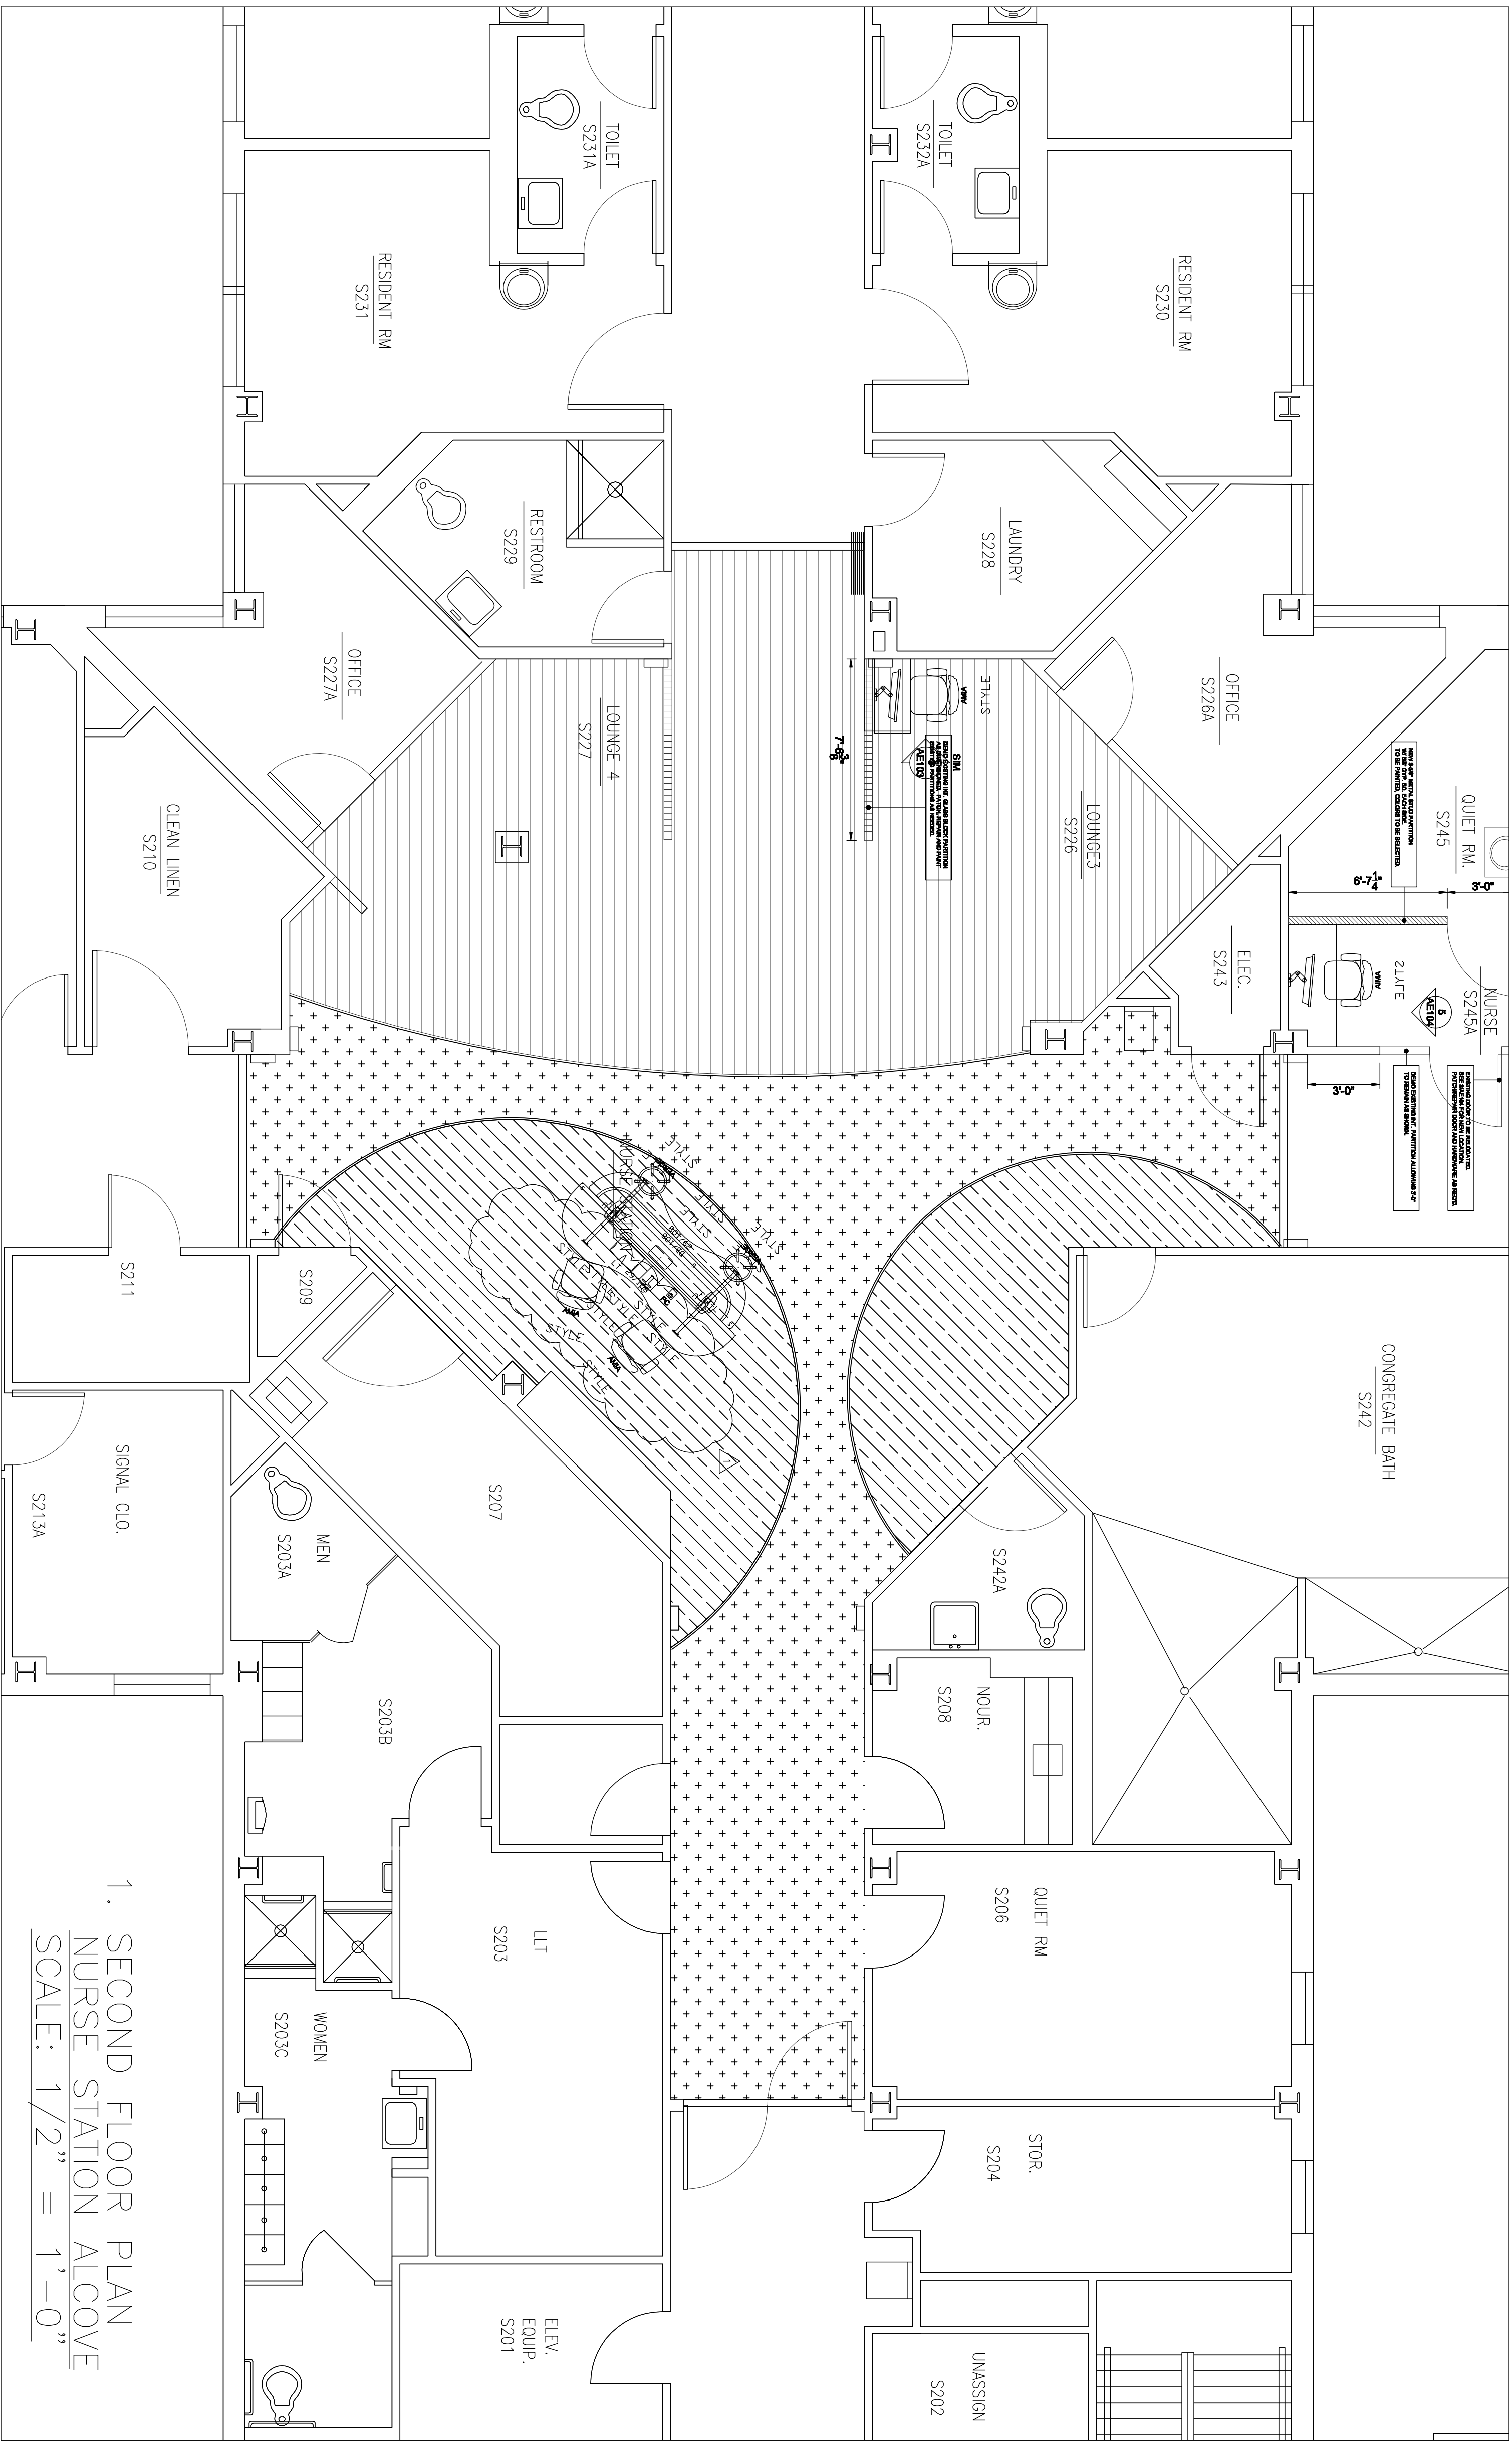






<div style="display: flex; justify-content: space-between;"> <div> <p>100% CONSTRUCTION DOCUMENTS</p> <p>WAC - SST REVIEW</p> <p>Revisions</p> </div> <div> <p>5 AUGUST 2011</p> <p>02 AUGUST 2011</p> <p>Date</p> </div> </div>
--

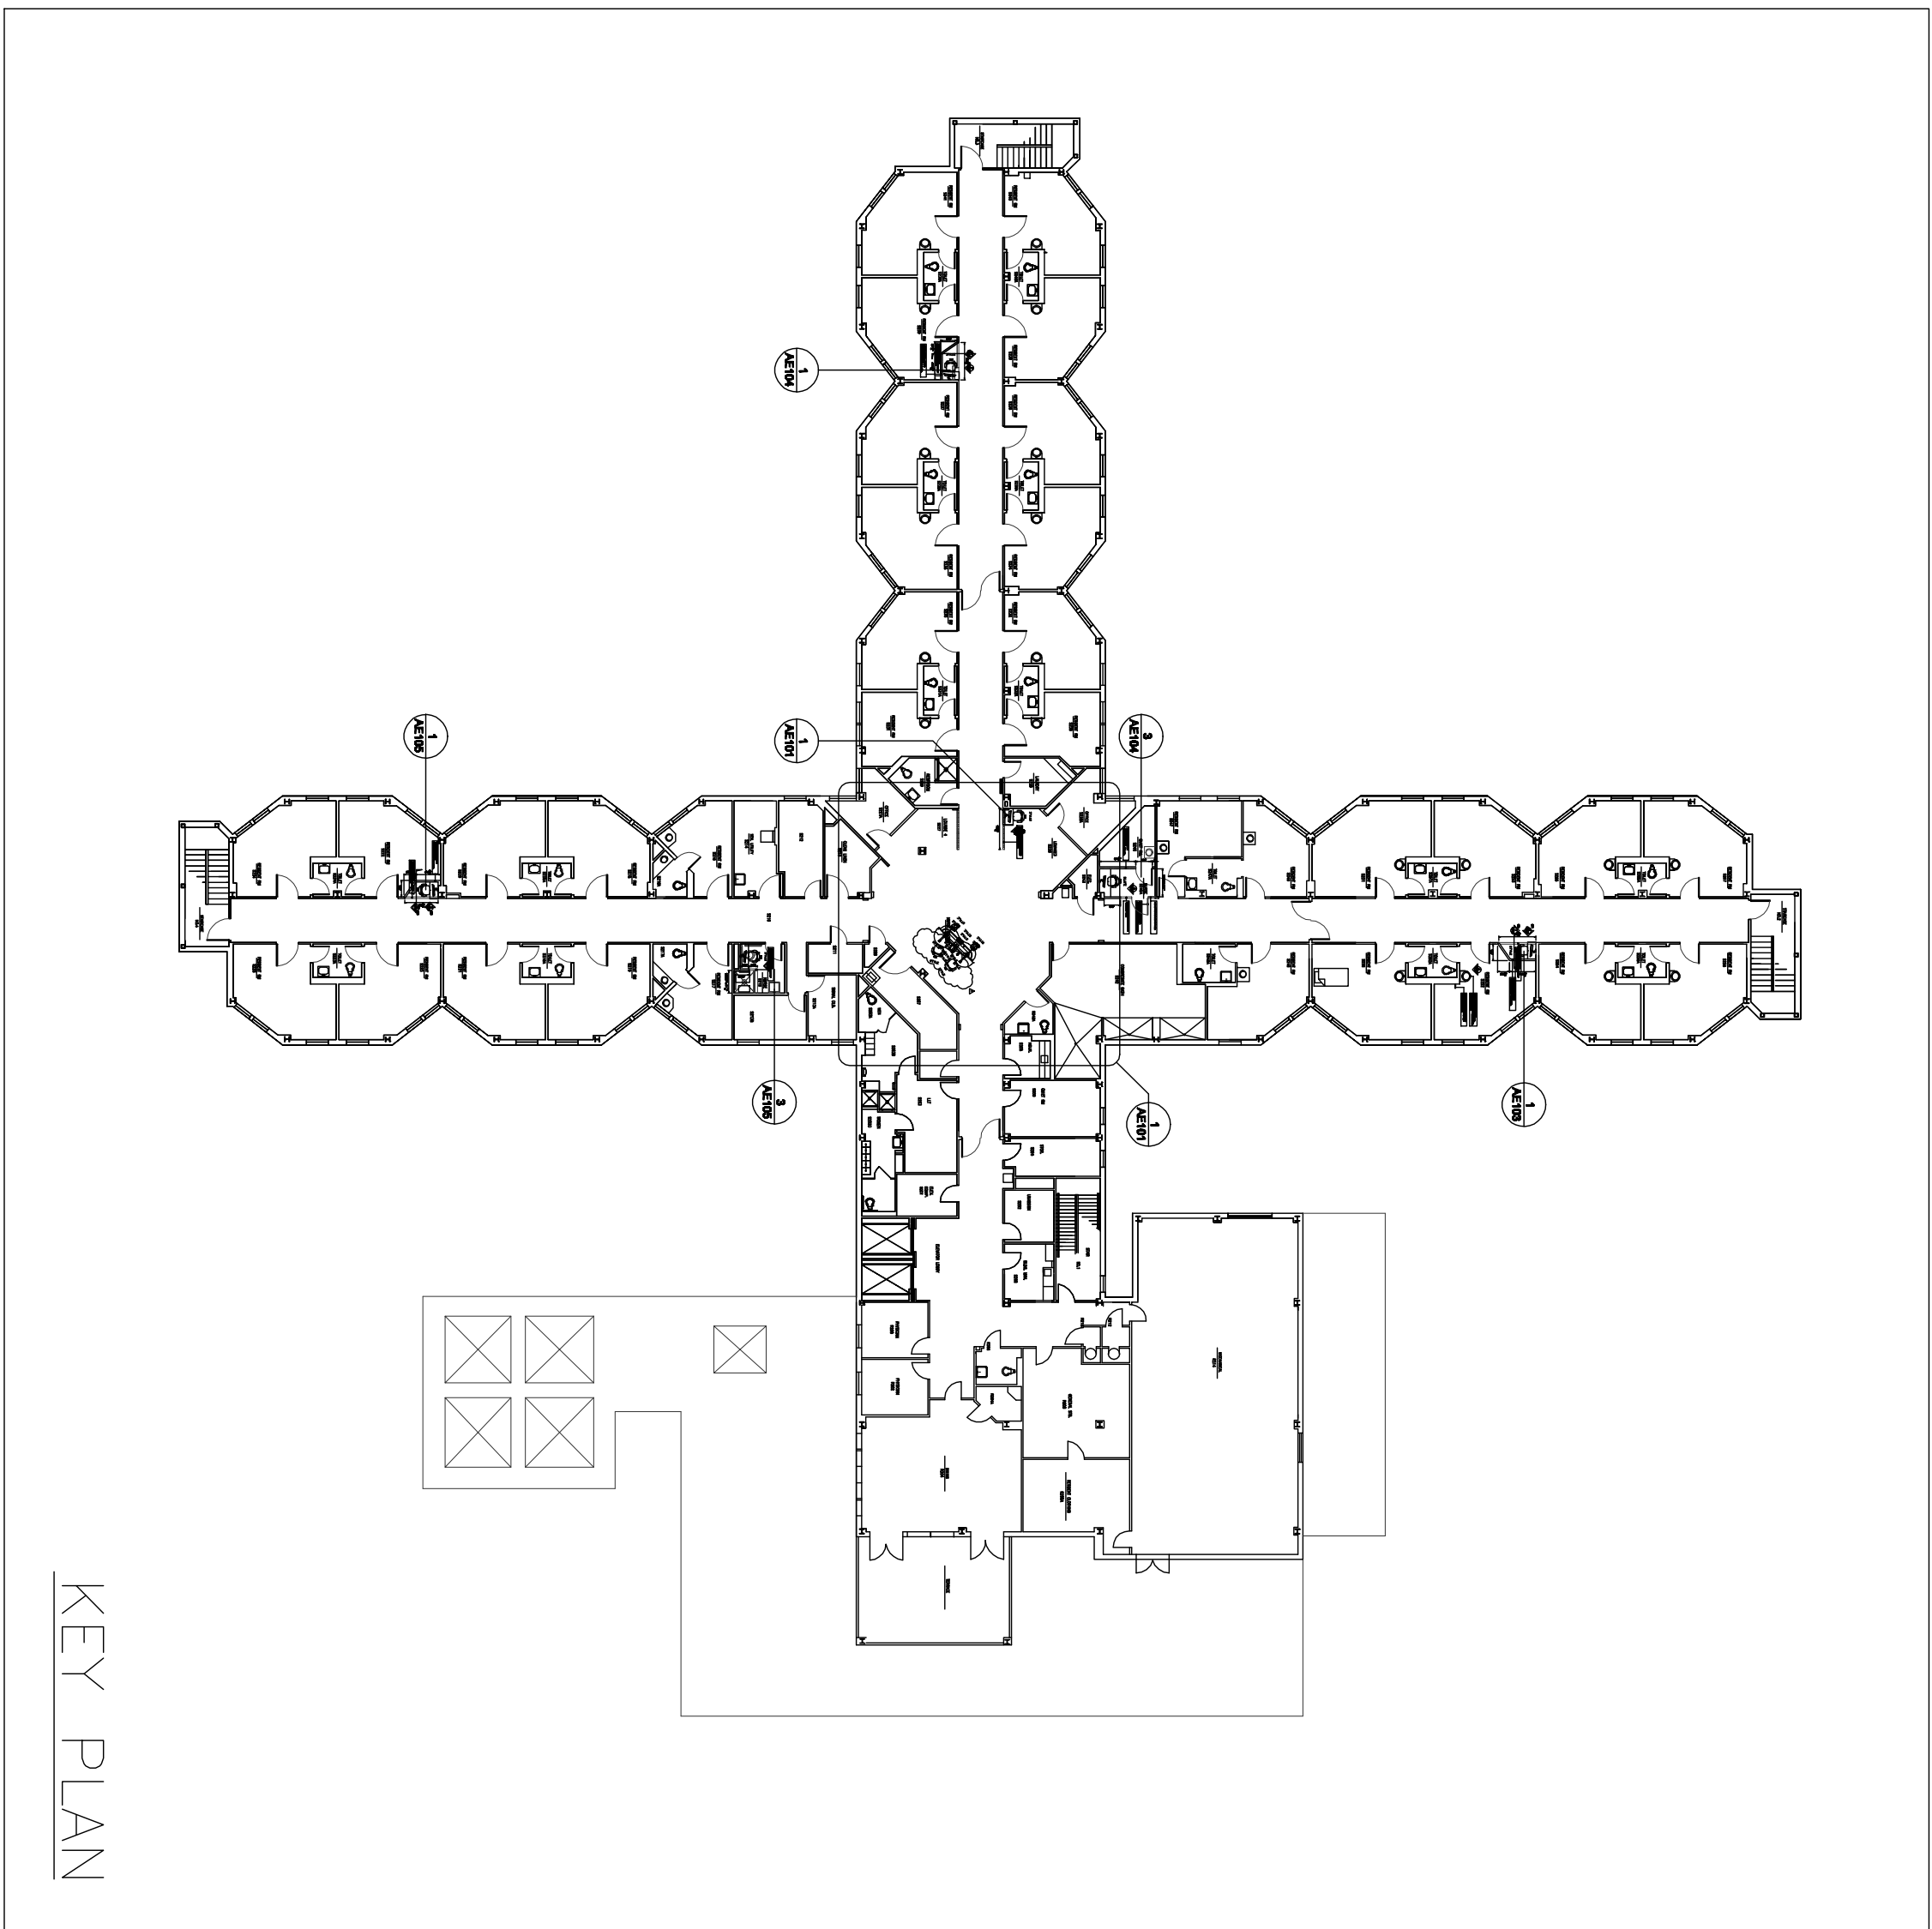

## ARCHITECT/ENGINEERS:

**GURLITZ**  
ARCHITECTURAL

5310 South Aliston Ave.  
Durham, NC 27713  
919.489.8000 phone  
919.493.8937 fax  
gurlitzarchitects.com

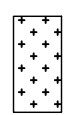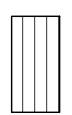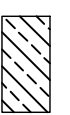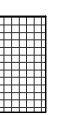

FLOOR FINISH MATERIALS LEGEND	
SYMBOL	DESCRIPTION
 M-1	ARMSTRONG, MILEY SIZE: 18" X 18" COLOR #: HOMOGENOUS (MELTED SHEET PRODUCT) or HOMOGENOUS, LIGHT COLORBOND or H8860, BROWN TAN
 L-1 M-2	ARMSTRONG, MATERIAL CREATIONS SIZE: 4' X 8' COLOR #: TP-013 CHERRY MAPLE, MEDIUM
 M-2	ARMSTRONG, MILEY SIZE: 18" X 18" COLOR #: HOMOGENOUS (MELTED SHEET PRODUCT) or H8860, SUNKY JEANS
 G-1-2	DAI-TEI, CERAMIC FLOOR TILE SIZE: 12" X 12" COLOR #: KEYSTONE BLENDS? or MOSAIC PRODUCT #: MOKA TUNSP COLOR #: DIXA BEACH GROUT: 23 ANTIOLE WHITE

		Professional Stamp/Seal	
<div> <div> Drawing Title</div> <div> <b>SECOND FLOOR PLAN</b> </div> </div>		<div> <div>Project Title</div> <div> James H. Oulien - VA Medical Center  Building 102 - Renovation </div> </div>	
<div> <div>Approved Project Director</div> </div>		<div> <div>Location</div> <div> Mountain Home, TN </div> </div>	
<div> <div>Date</div> <div> 15 AUG 2011 </div> </div>		<div> <div>Checked</div> <div> MMH </div> </div>	
<div> <div>Dwg Number</div> <div> <b>AE-101</b> </div> </div>		<div> <div>Bldg Number</div> <div> Building 102 </div> </div>	
<div> <div>Dwg</div> <div> 3 of 8 </div> </div>		<div> <div>Office of</div> <div> <b>Construction and Facilities Management</b> </div> </div>	
<div>  <div> Department of  Veterans Affairs </div> </div>			