

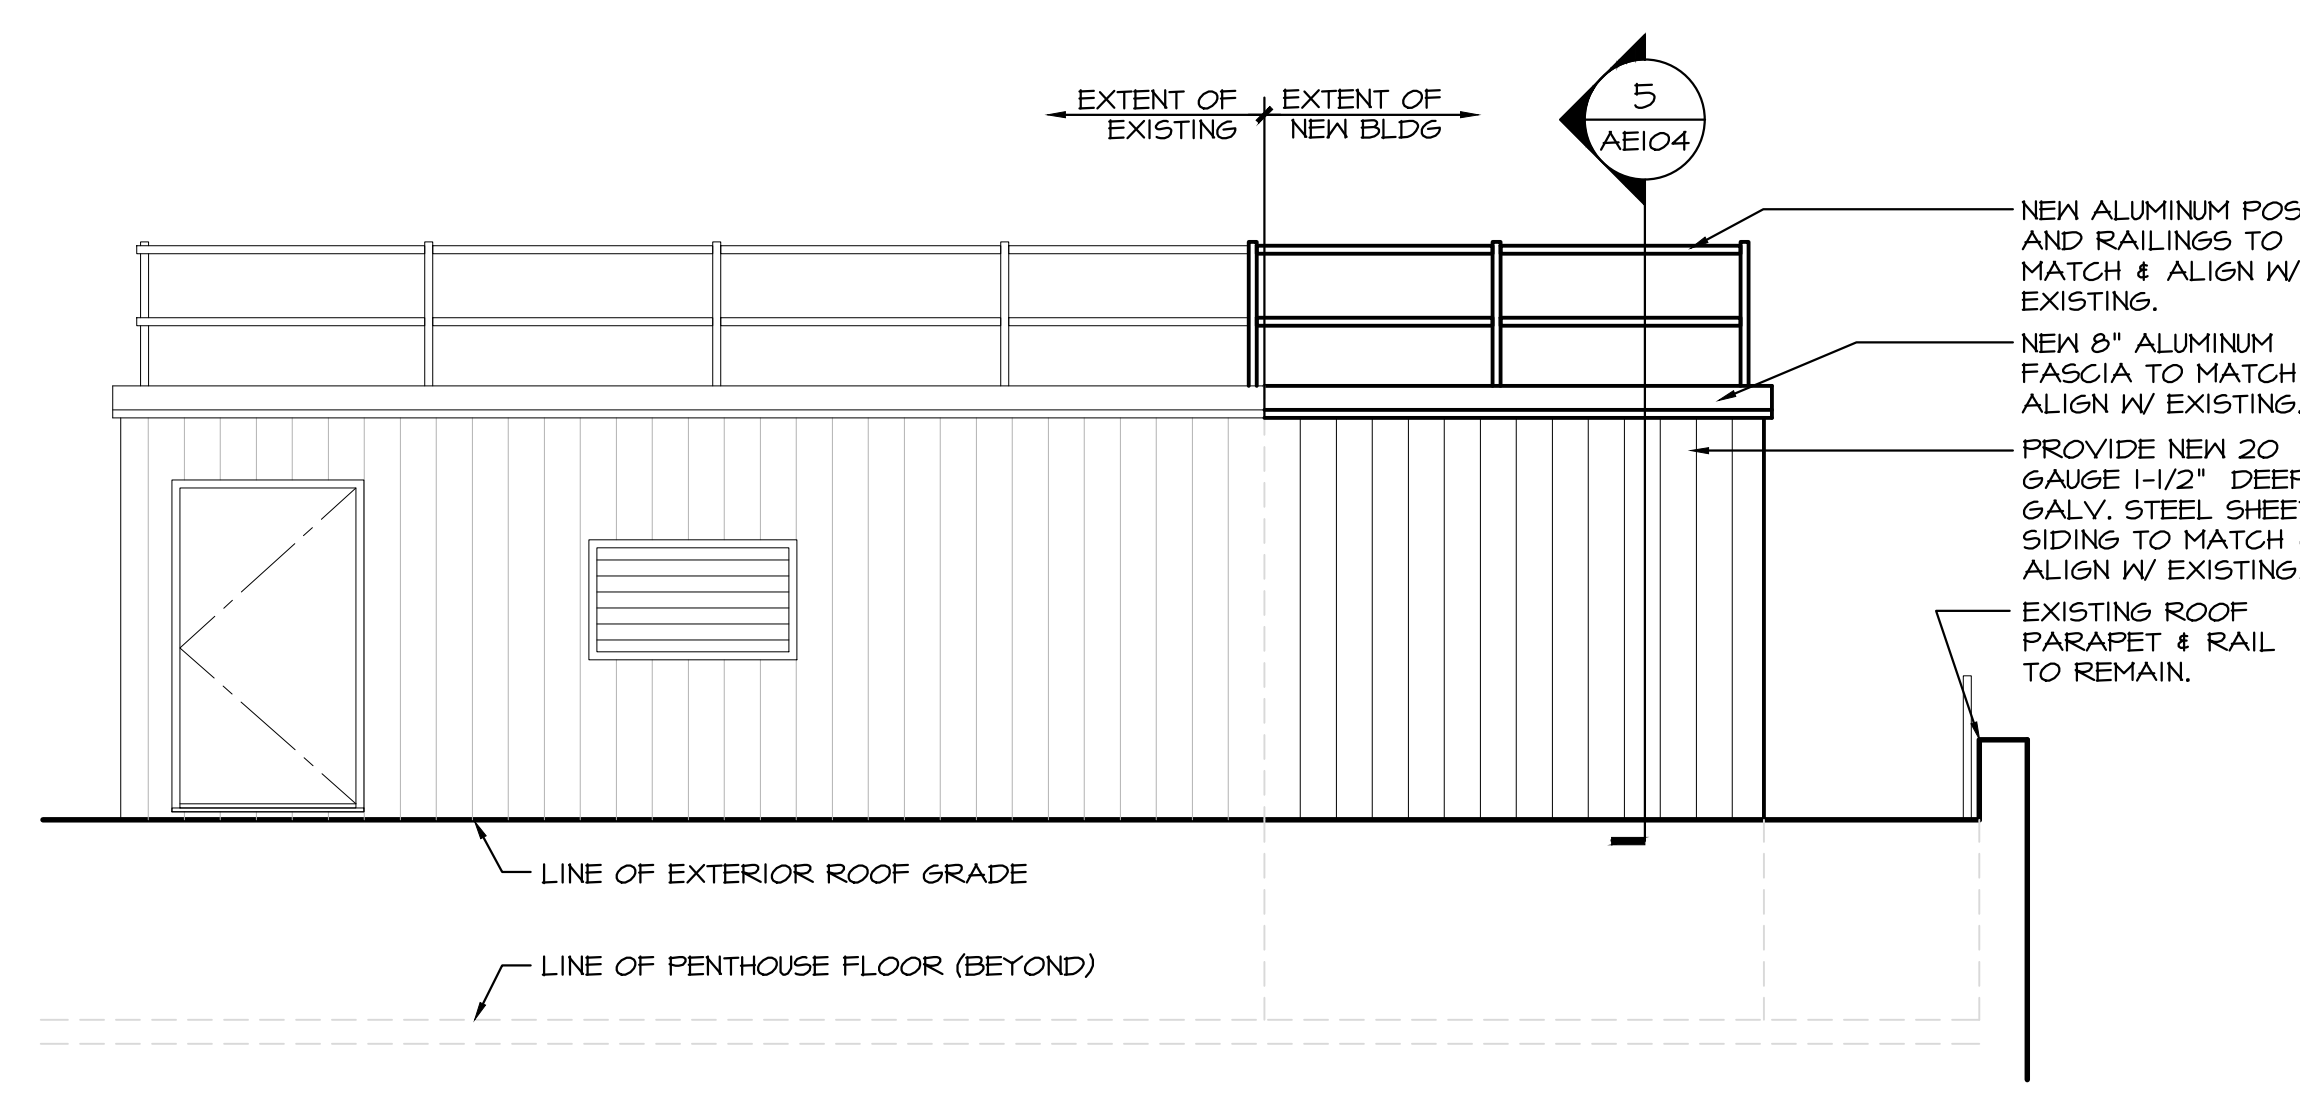



IF THIS SHEET IS NOT 30" x 42"  
FULL SIZE, USE GRAPHIC SCALES

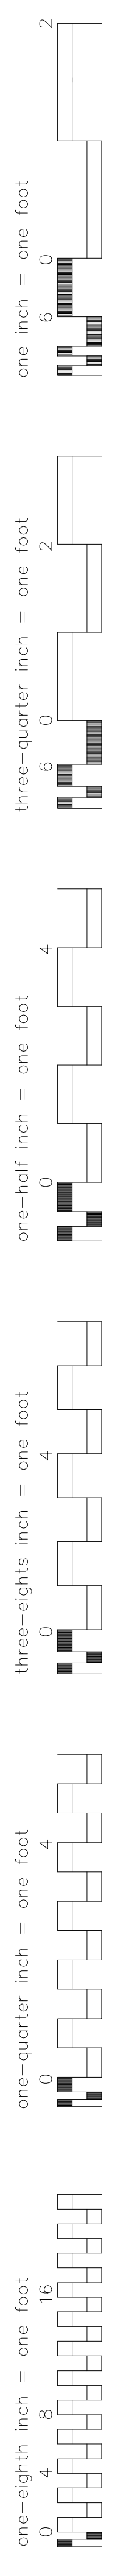


1 EXTERIOR ELEVATION  
SCALE: 1/4" = 1'-0"

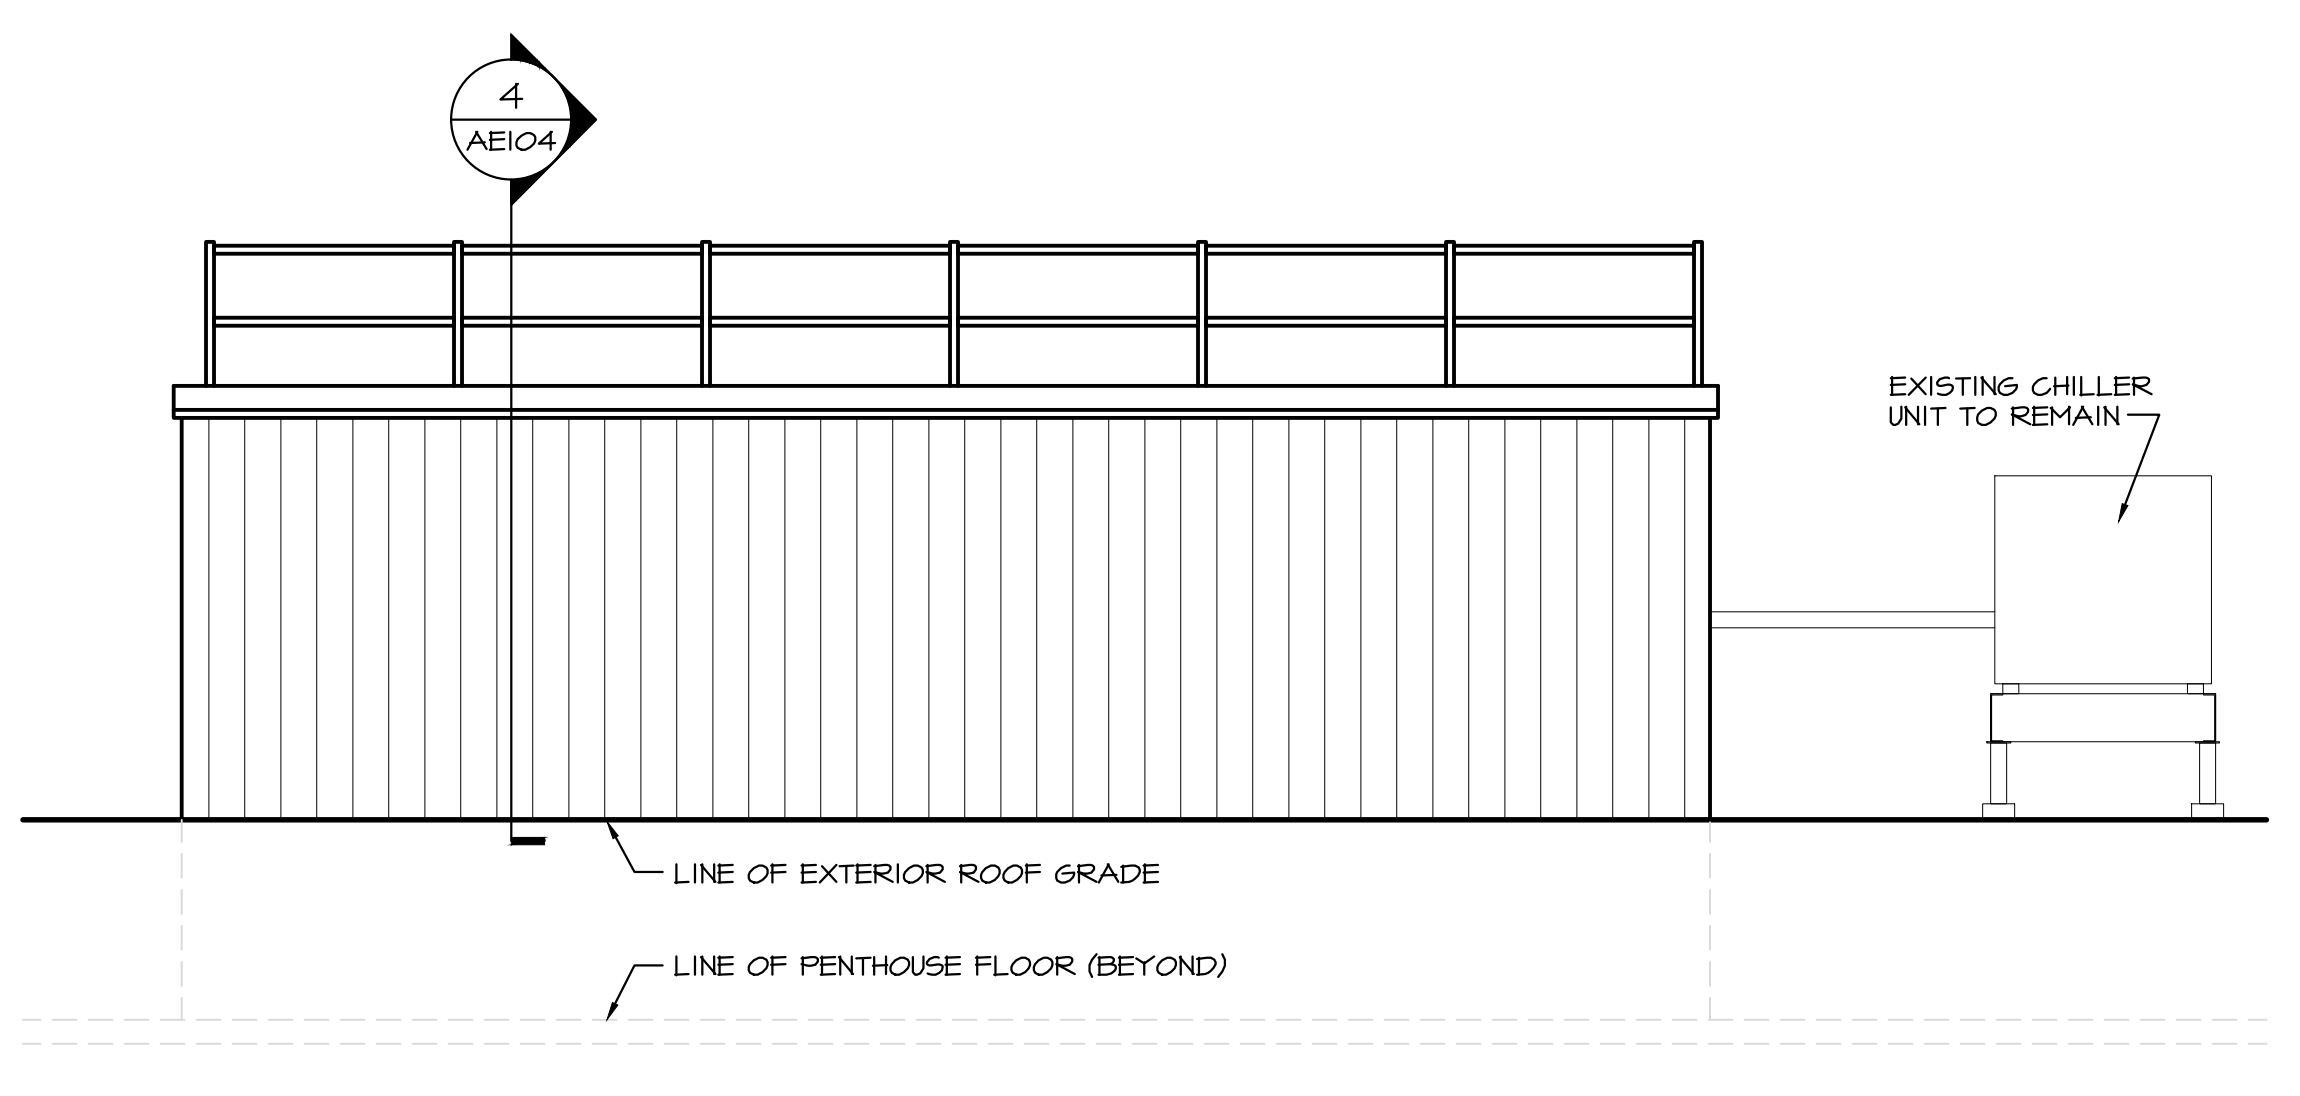


2 EXTERIOR ELEVATION  
SCALE: 1/4" = 1'-0"

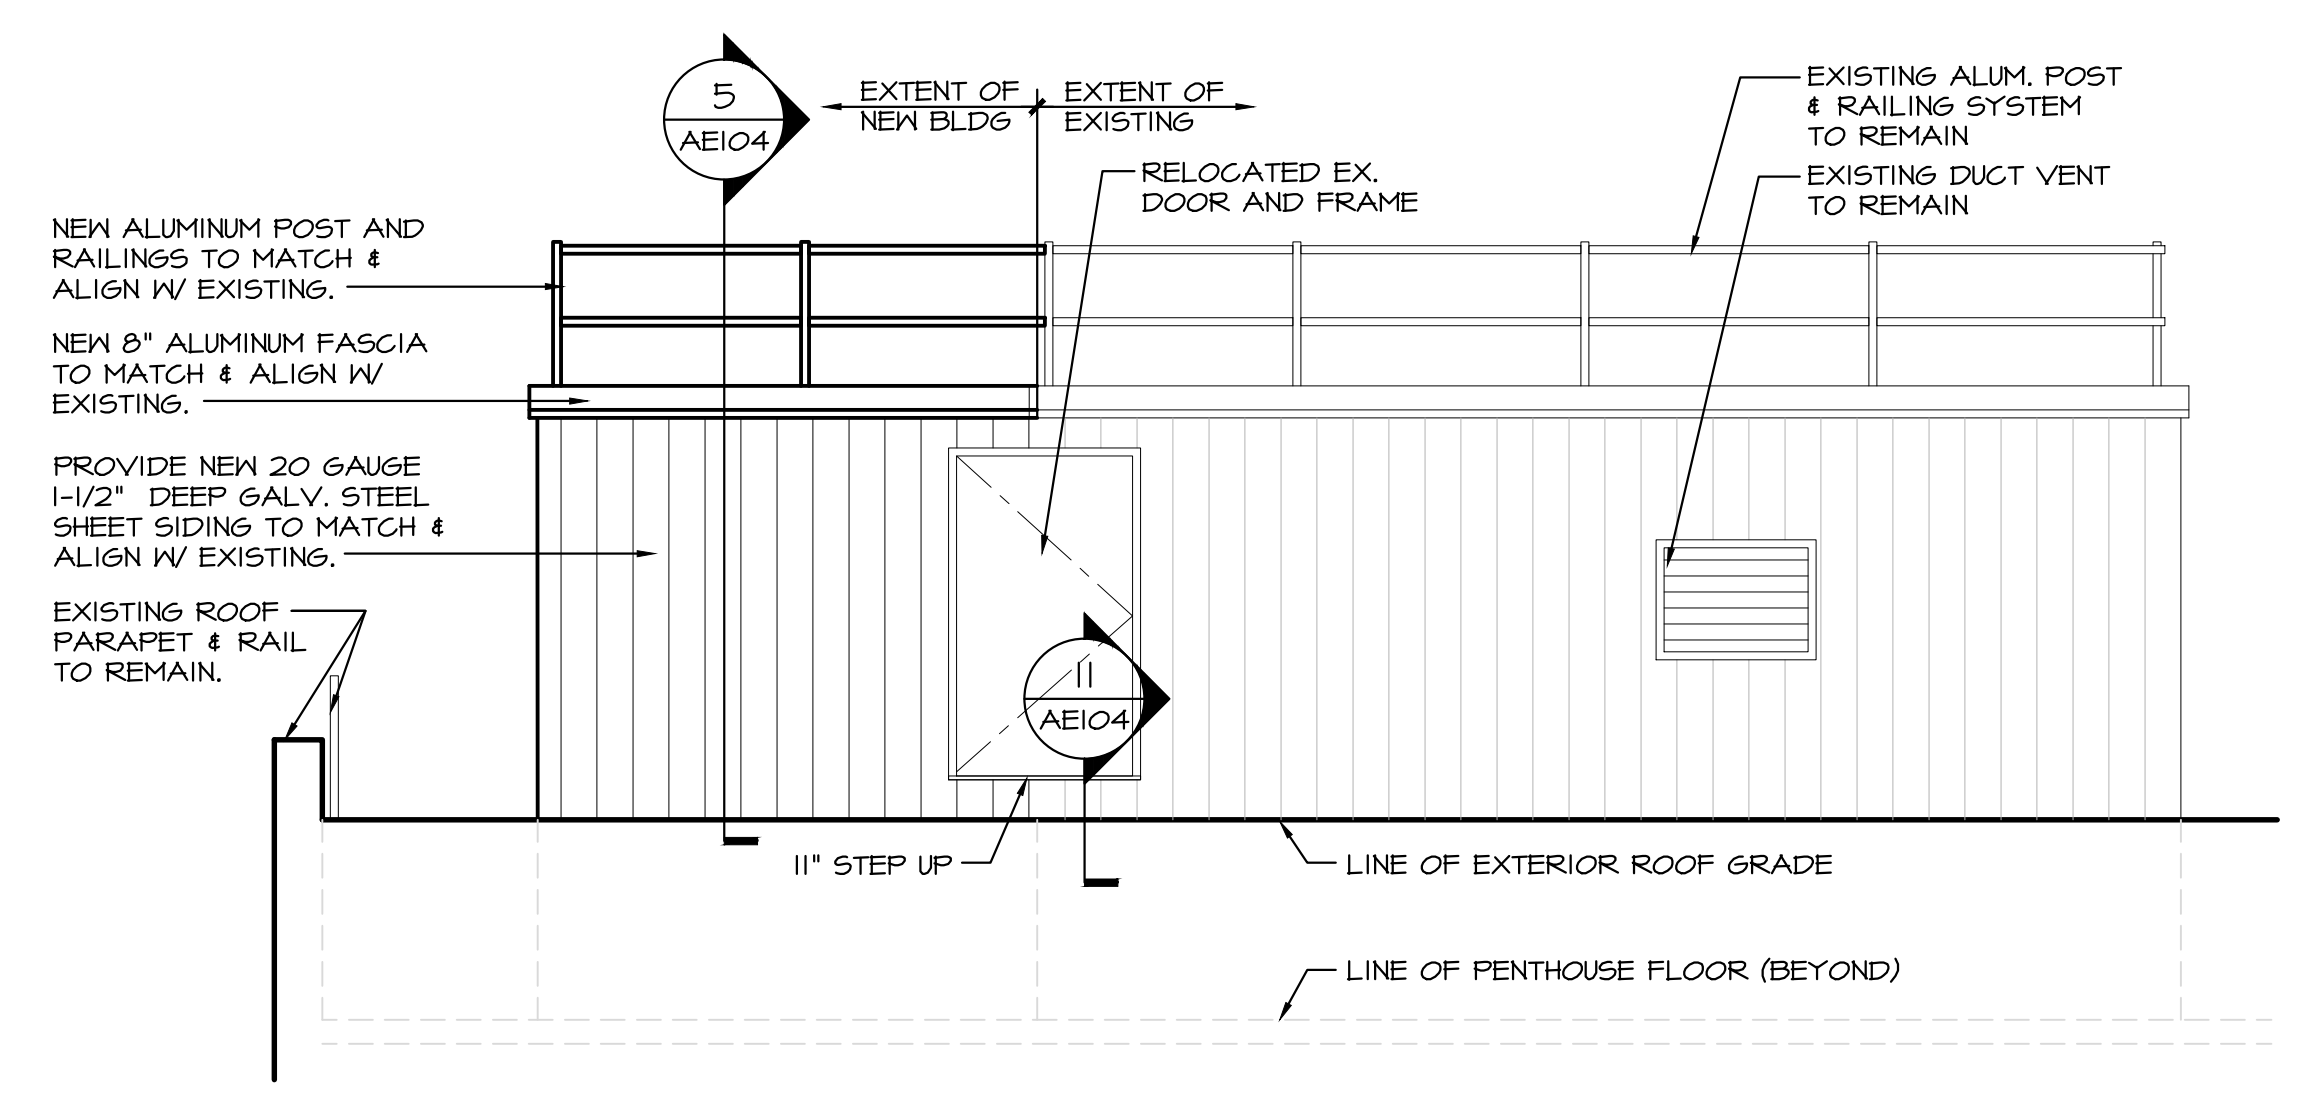


3 EXTERIOR ELEVATION  
SCALE: 1/4" = 1'-0"

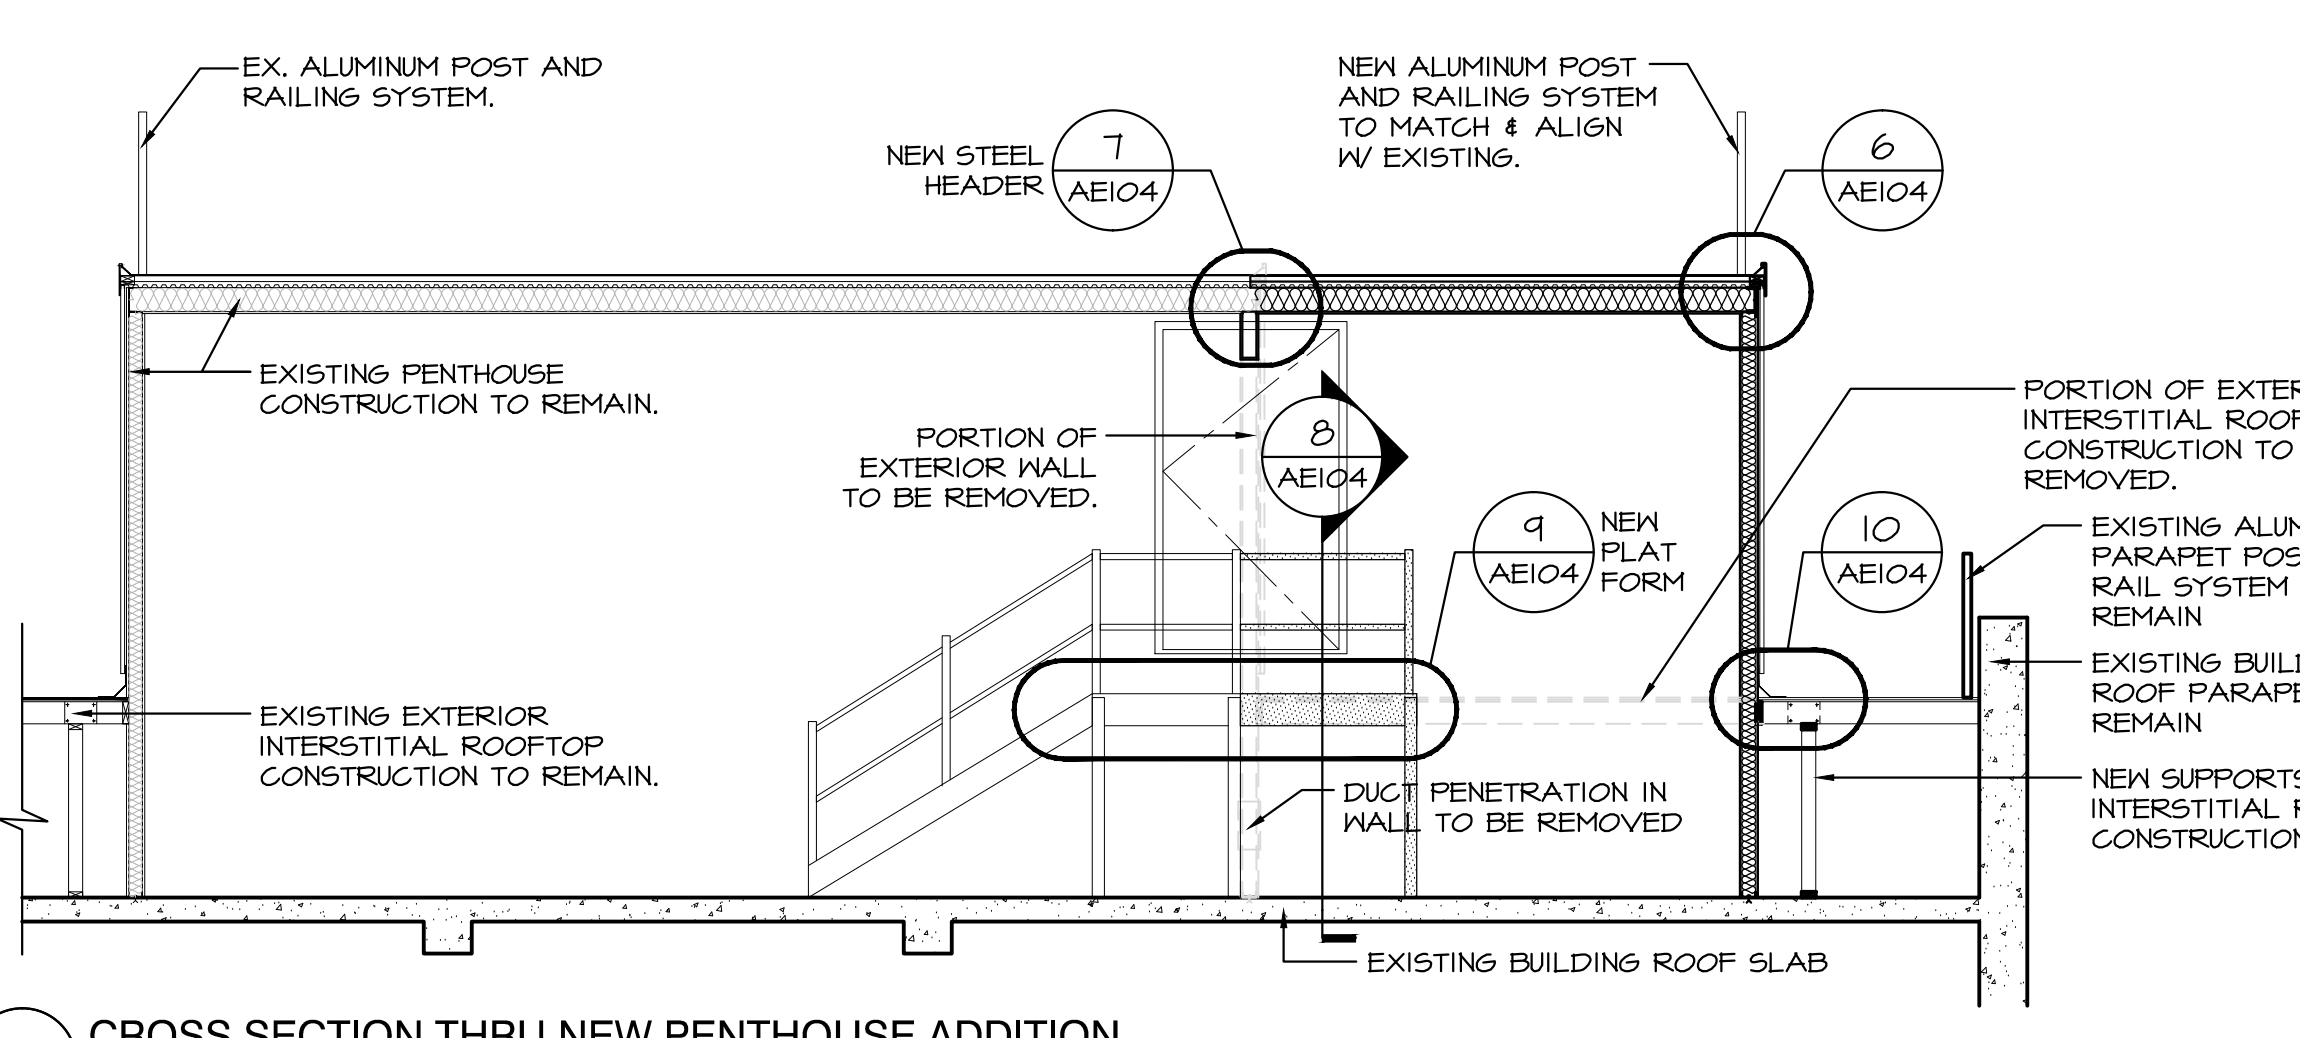

4 CROSS SECTION THRU NEW PENTHOUSE ADDITION  
SCALE: 1/4" = 1'-0"

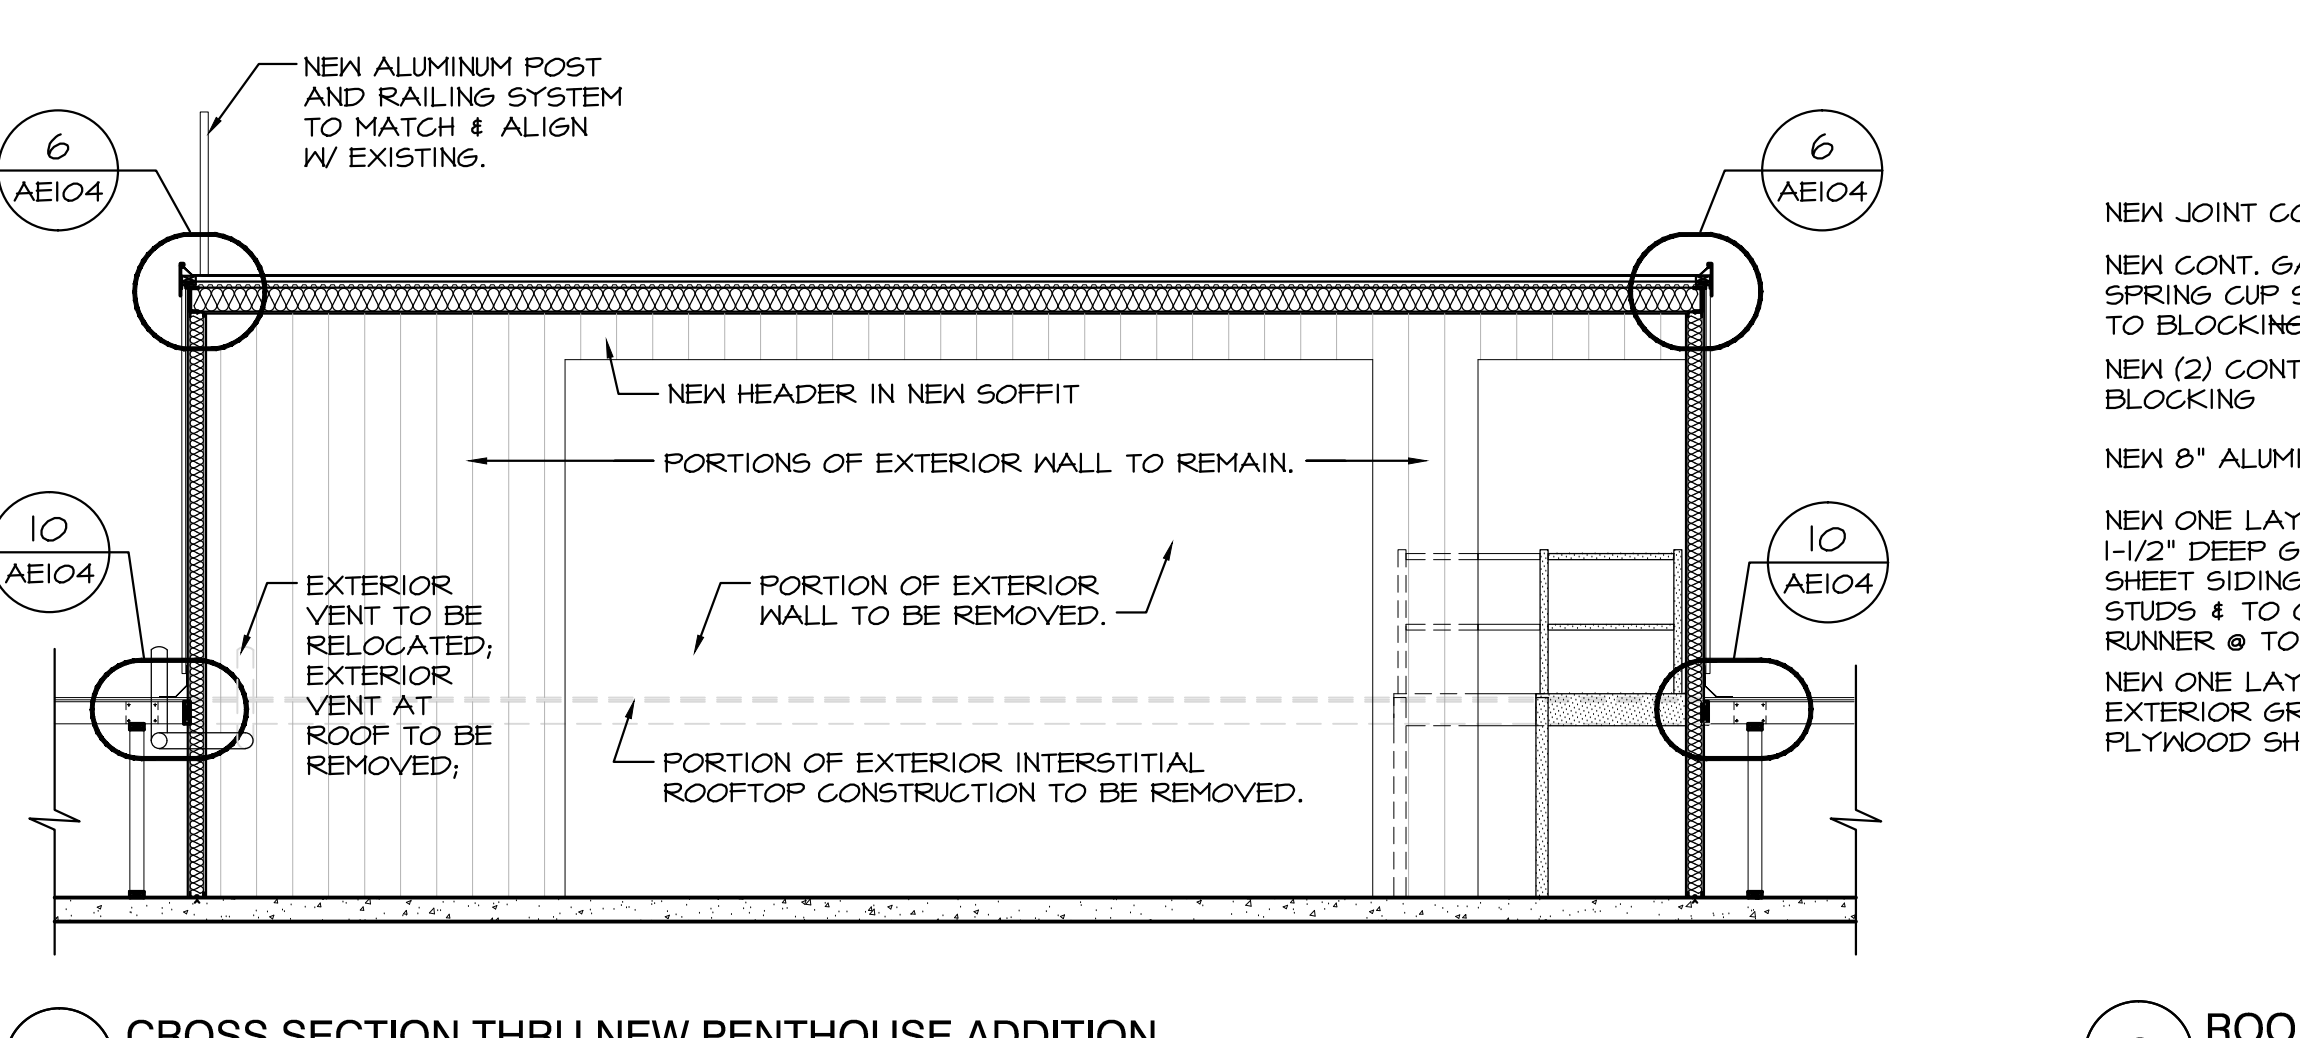


5 CROSS SECTION THRU NEW PENTHOUSE ADDITION  
SCALE: 1/4" = 1'-0"

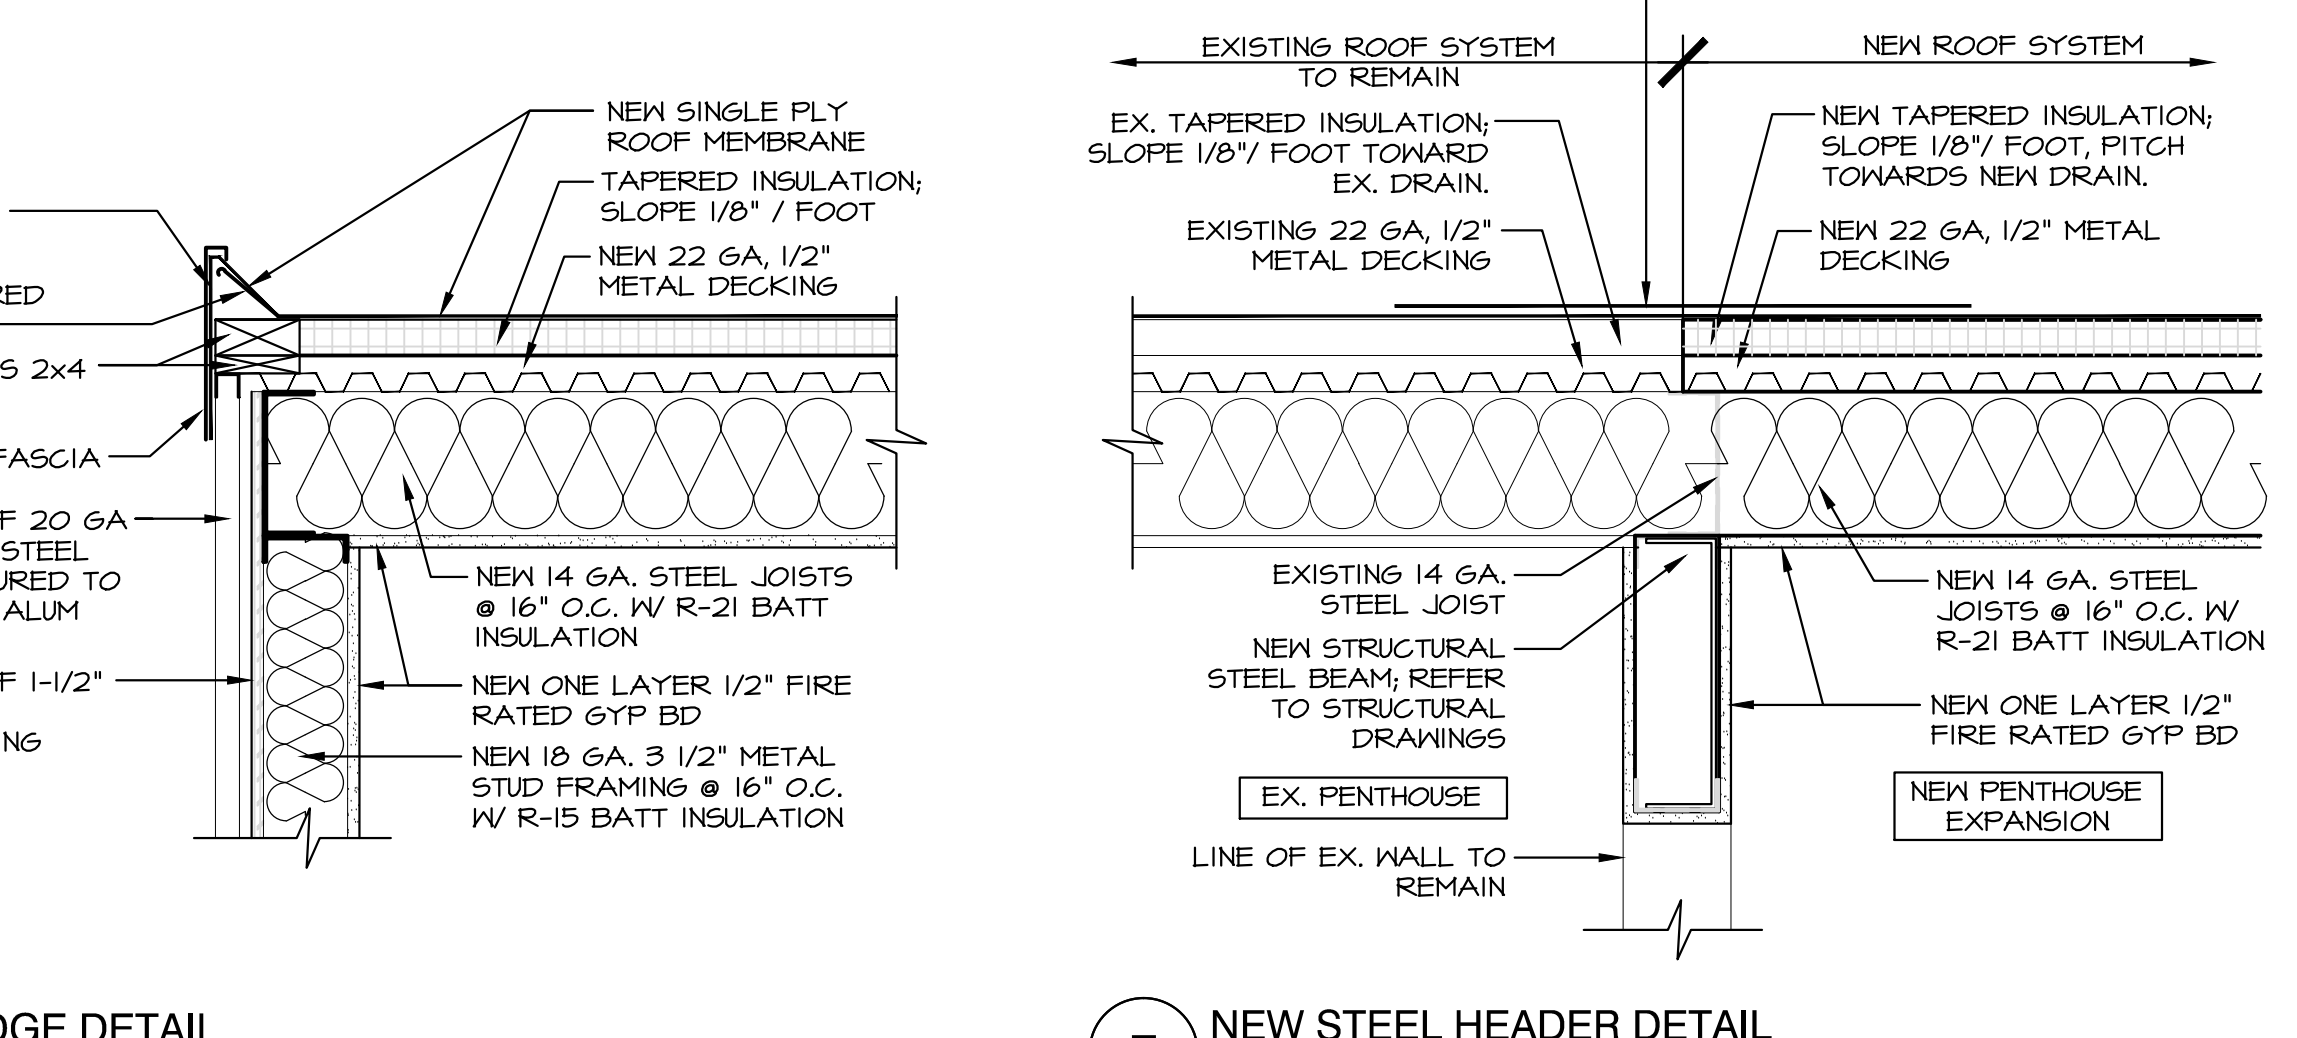


6 ROOF EDGE DETAIL  
SCALE: 1-1/2" = 1'-0"


GENERAL NOTE  
1. ALL WOOD BEING INSTALLED MUST BE FIRE RATED AND ALL PIECES INSTALLED MUST BEAR MARK

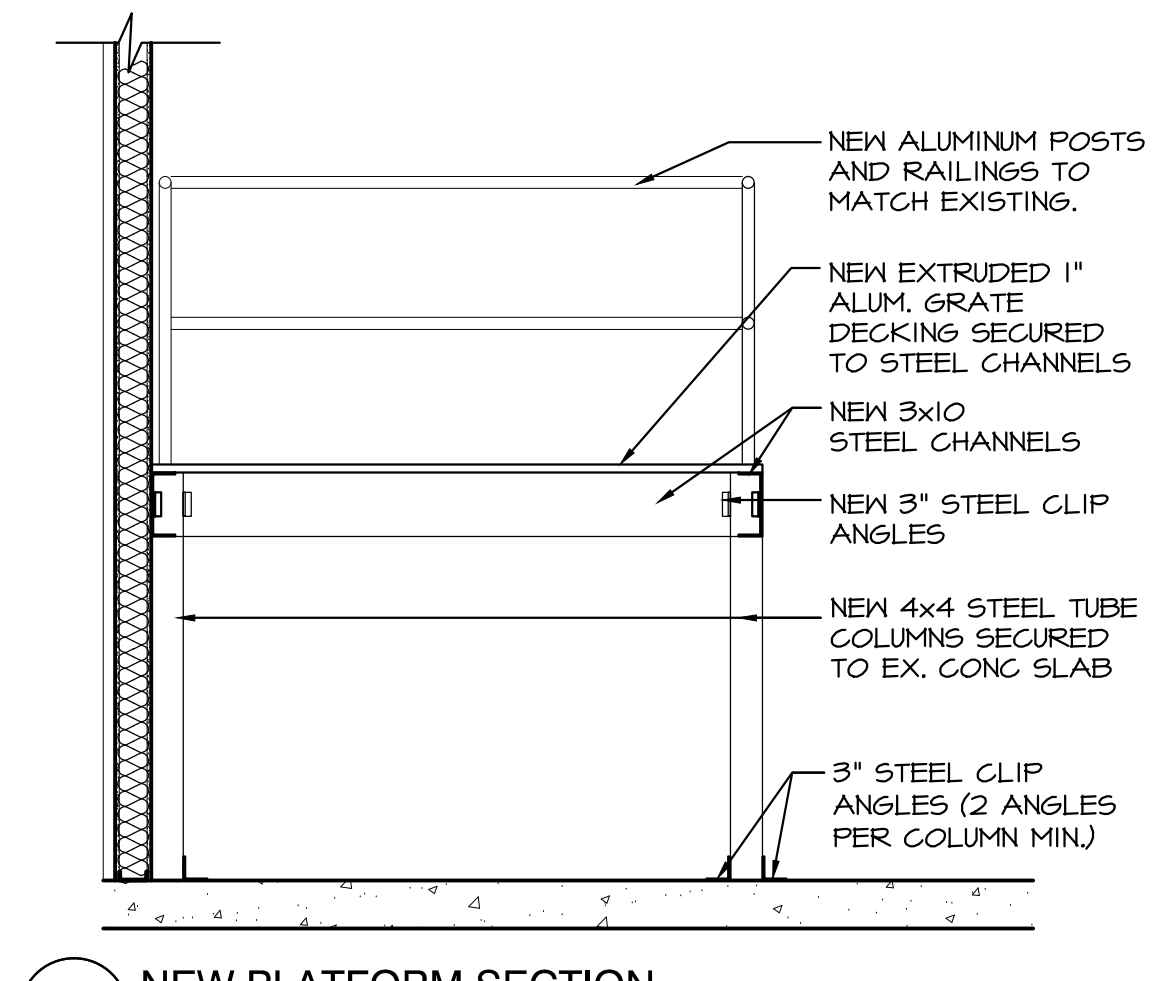


8 NEW PLATFORM SECTION  
SCALE: 1-1/2" = 1'-0"

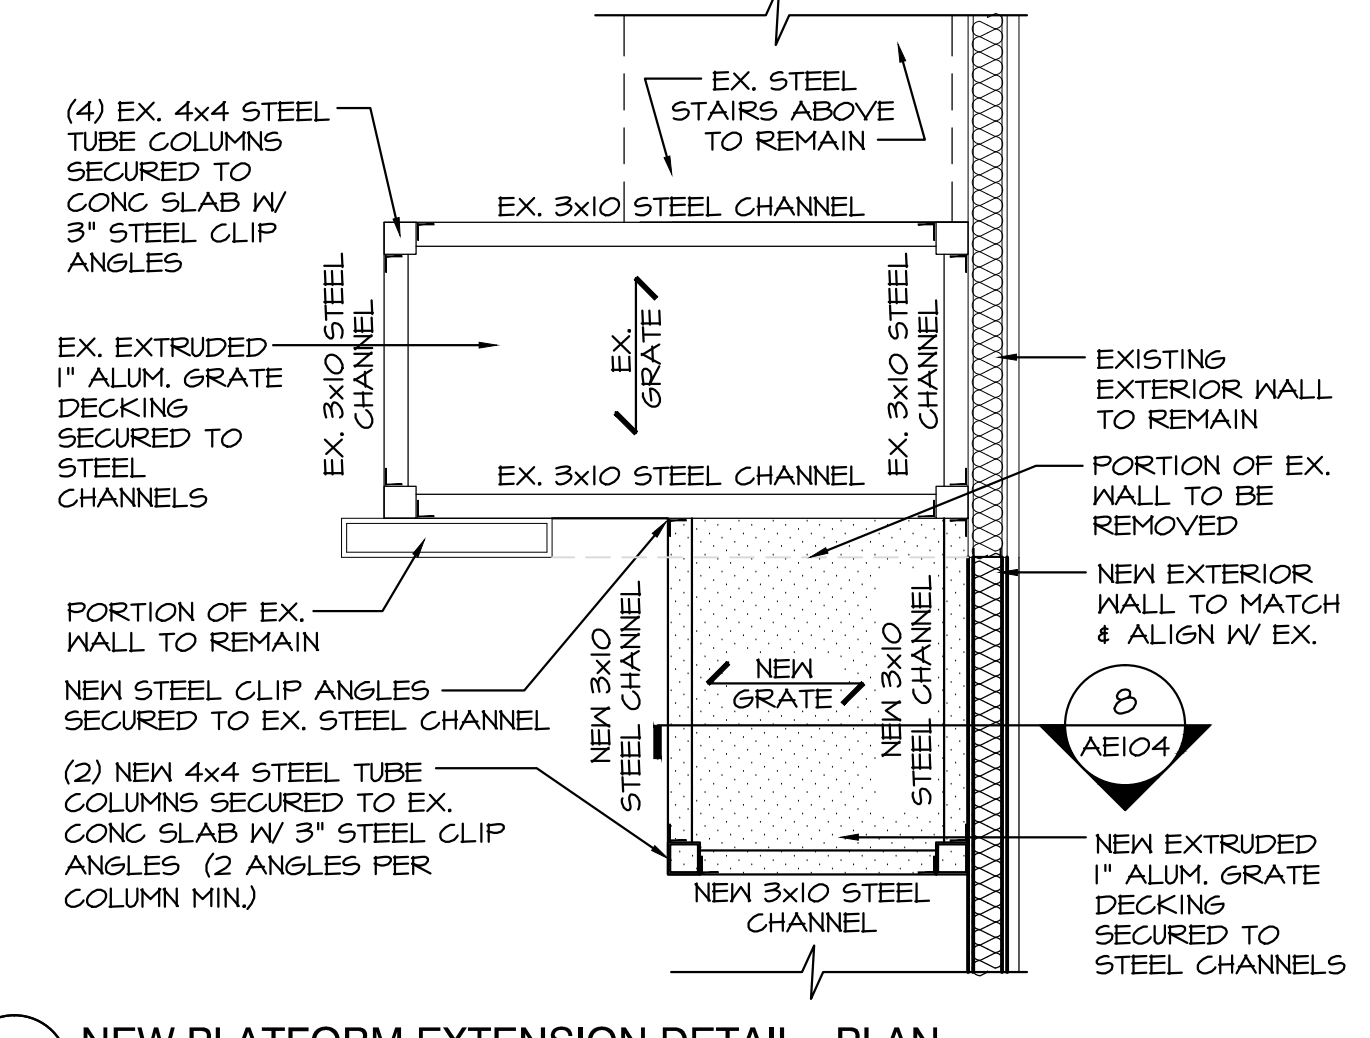


9 NEW PLATFORM EXTENSION DETAIL - PLAN  
SCALE: 1-1/2" = 1'-0"

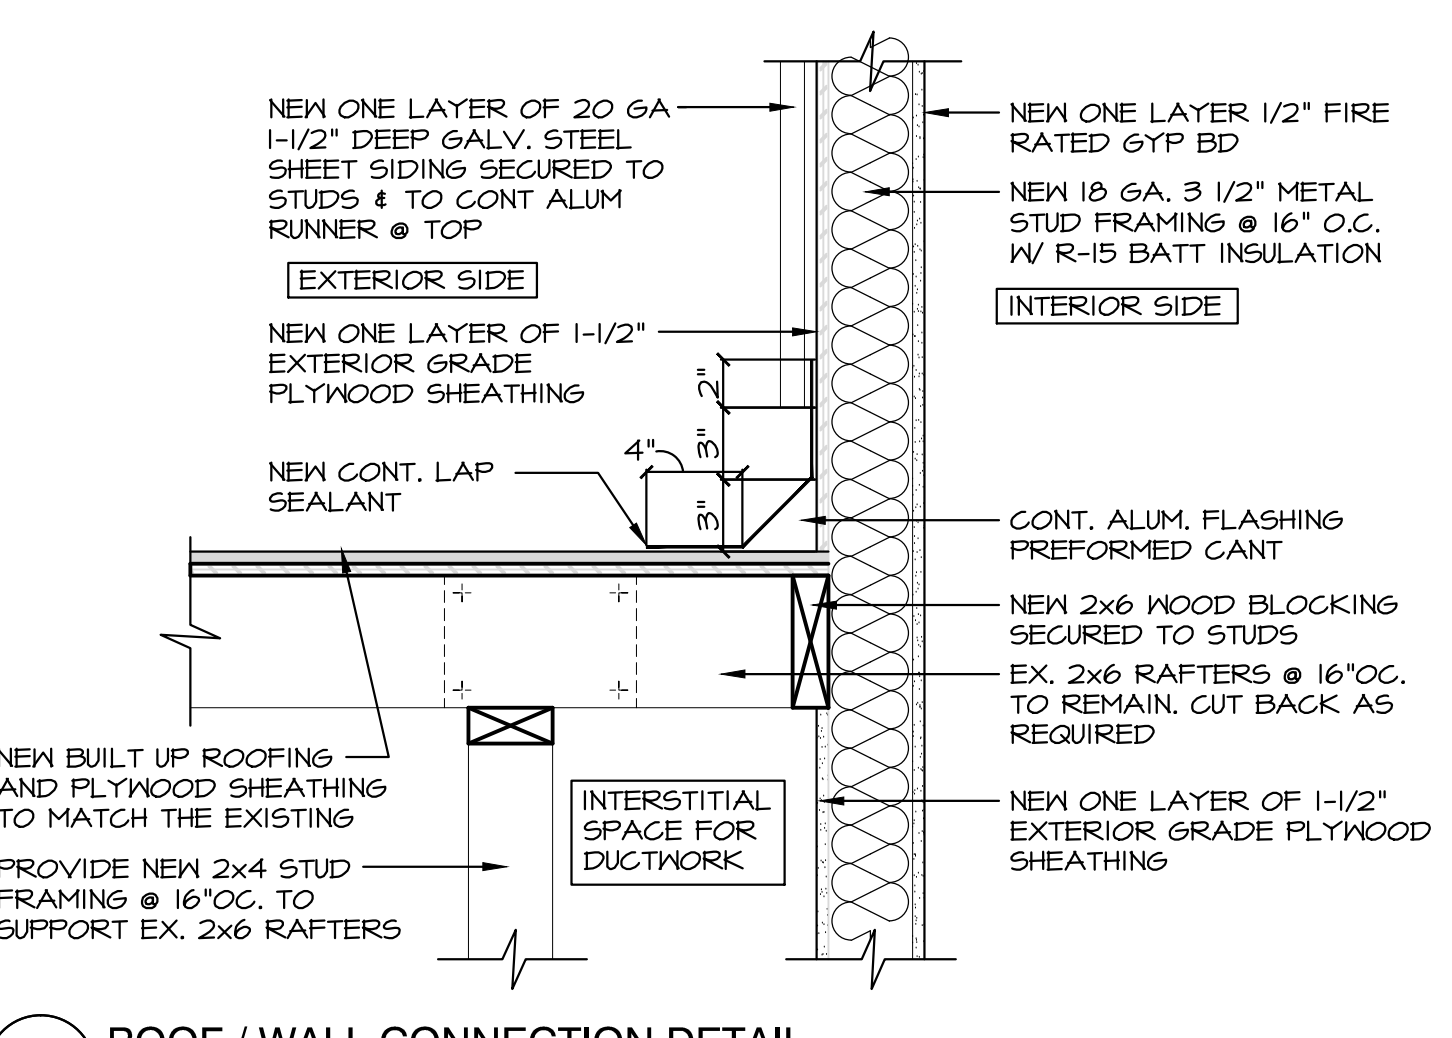

10 ROOF / WALL CONNECTION DETAIL  
SCALE: 1-1/2" = 1'-0"

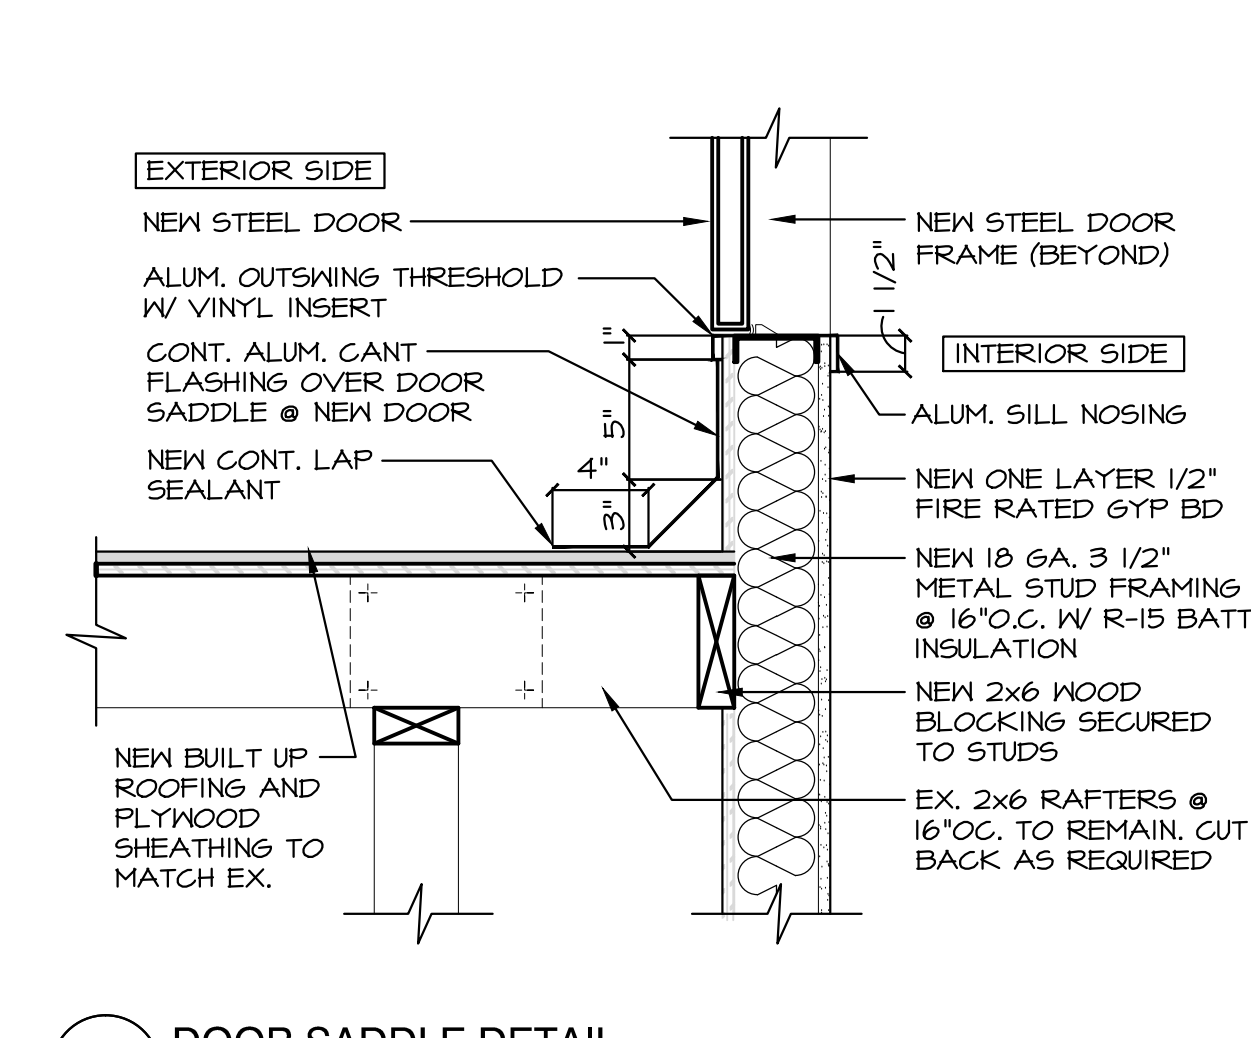


11 DOOR SADDLE DETAIL  
SCALE: 1-1/2" = 1'-0"

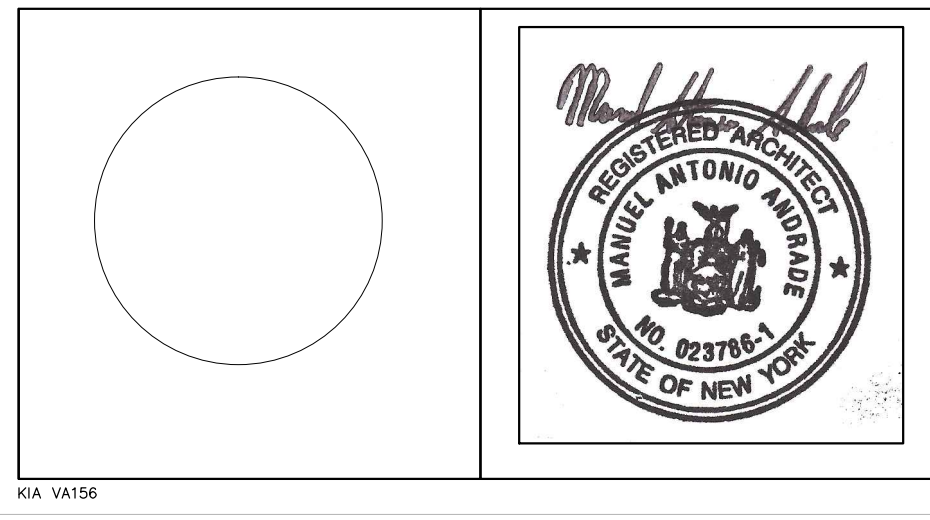

Revisions	Date

**KI KENNETH IRVING, ARCHITECT P.C.**  
MEMORIAL PLAZA SUITE 301, PLEASANTVILLE, N.Y. 10570  
PHONE: (914) 747-0002 E-MAIL: klandrade@kblarch.com FAX: (914) 747-9211

NOTE AND READ CAREFULLY:  
The Contractor shall consult and study the requirements of each and every drawing and each specification section of this contract so that he/she may become acquainted with the project as a whole in order to determine how the work of his/hers subcontractor or vendor may affect the work required under this contract.  
Written Specifications are part of this contract

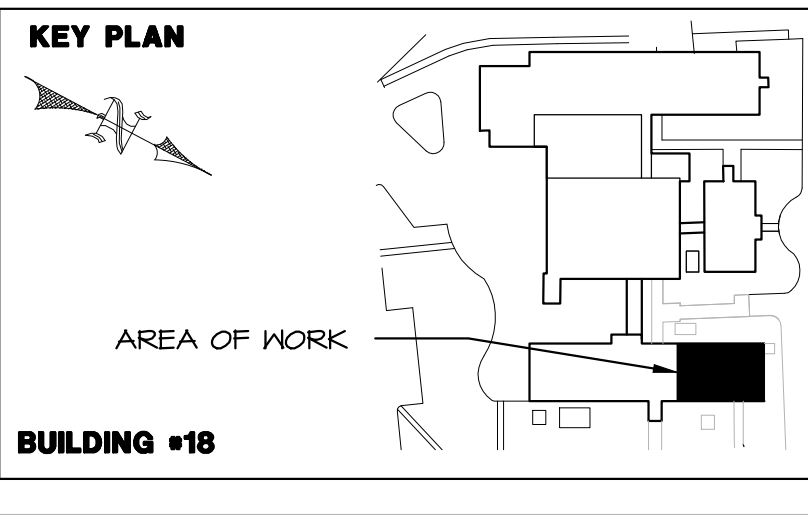

Drawing Title <b>PENTHOUSE ELEVATIONS, SECTIONS, AND DETAILS</b>
Approved: Division Chief
Approved: Service Director

Project Title <b>Renovation to Dental Clinic Building 18 Hudson Valley Healthcare System Castle Point, New York</b>
Building Number <b>18</b>
Location <b>Castle Point, New York</b>

Date <b>04/23/2012</b>
Project No. <b>620A4-09-110</b>
DRAWING NO. <b>AE104</b>
Dwg. 15 of 52

