
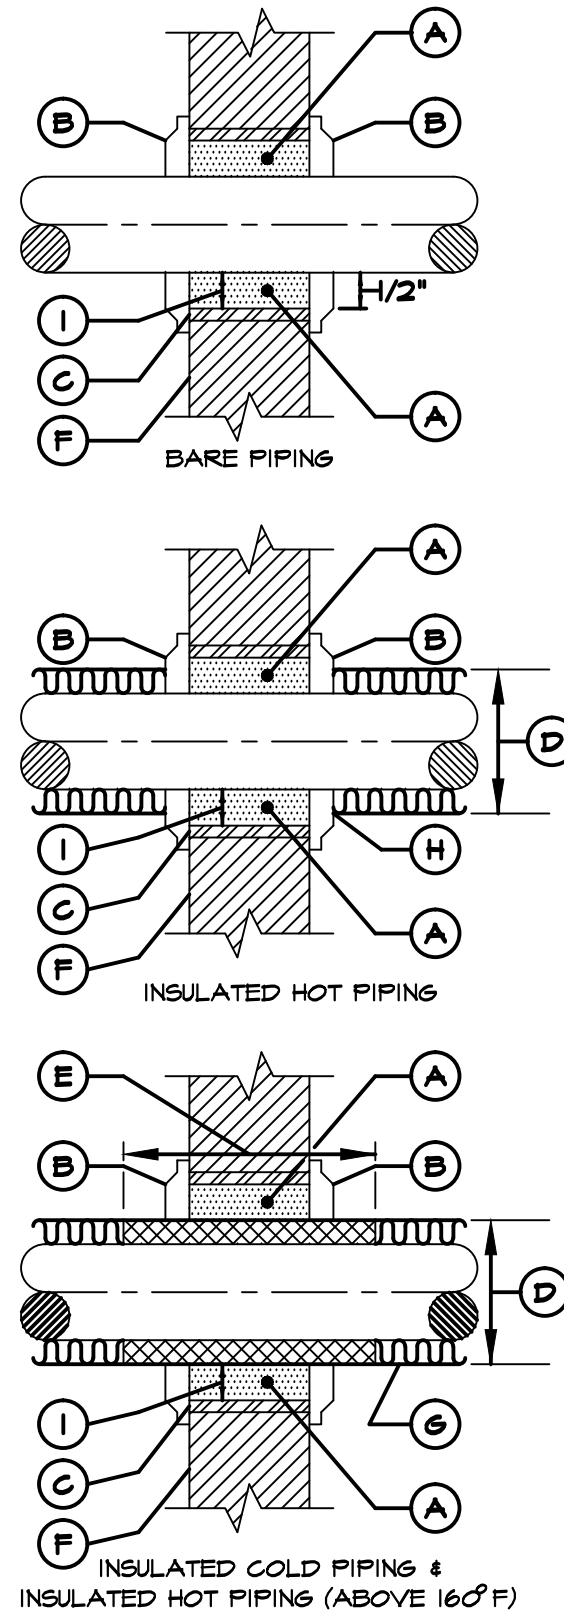
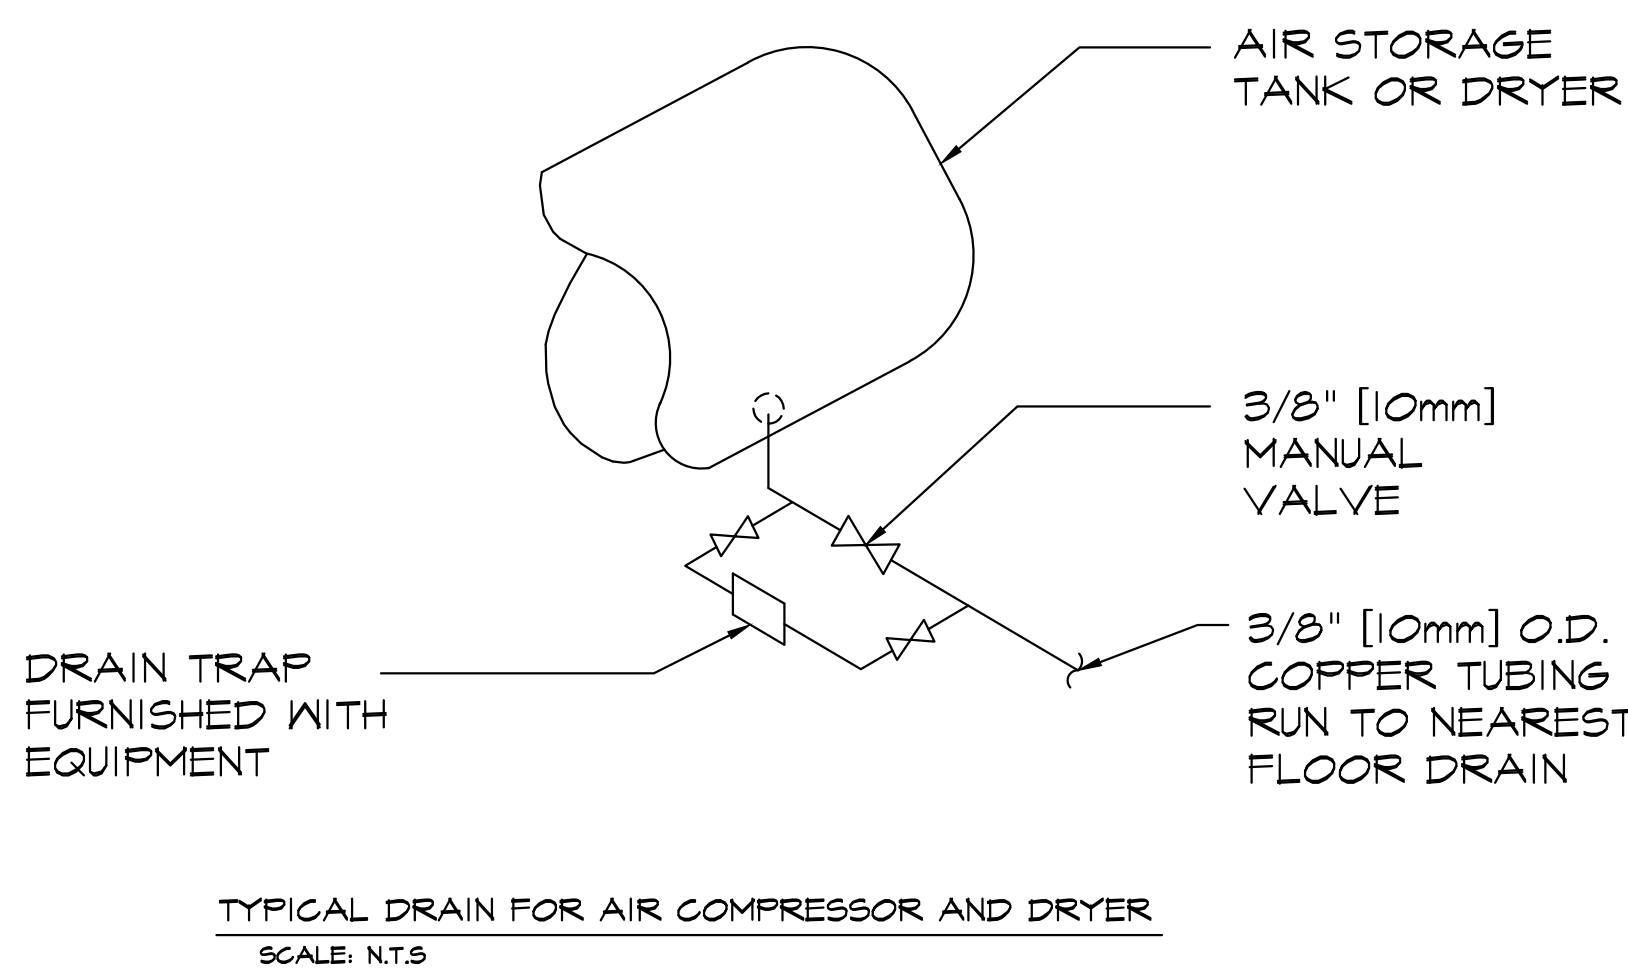
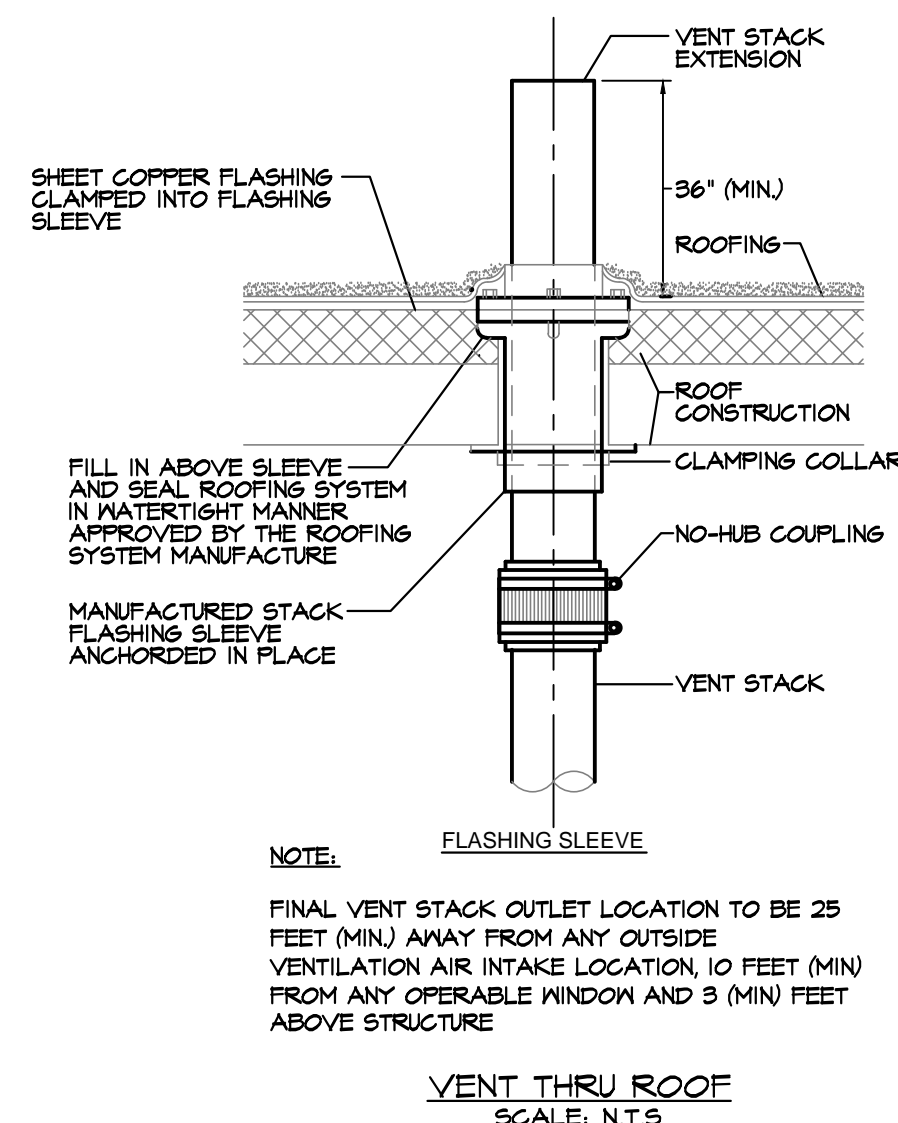
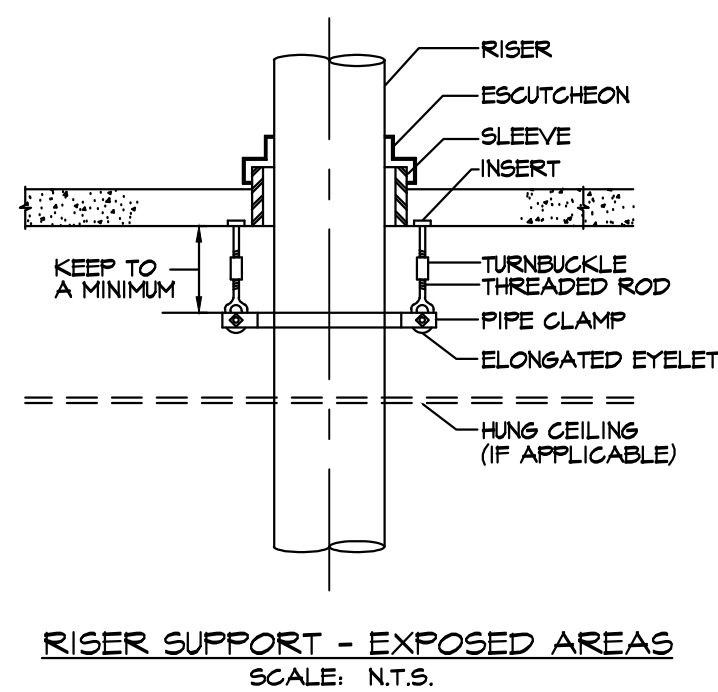
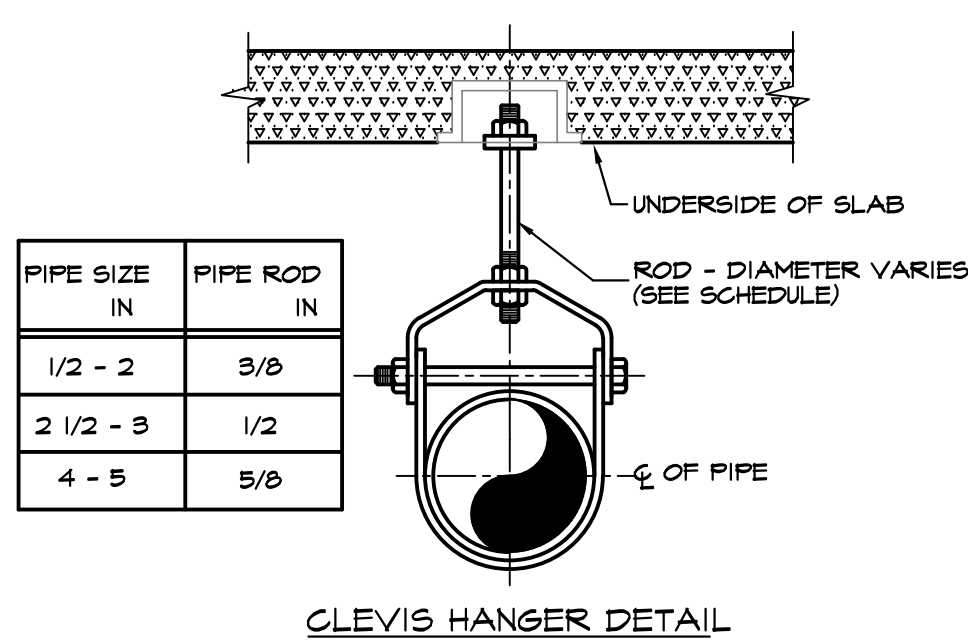
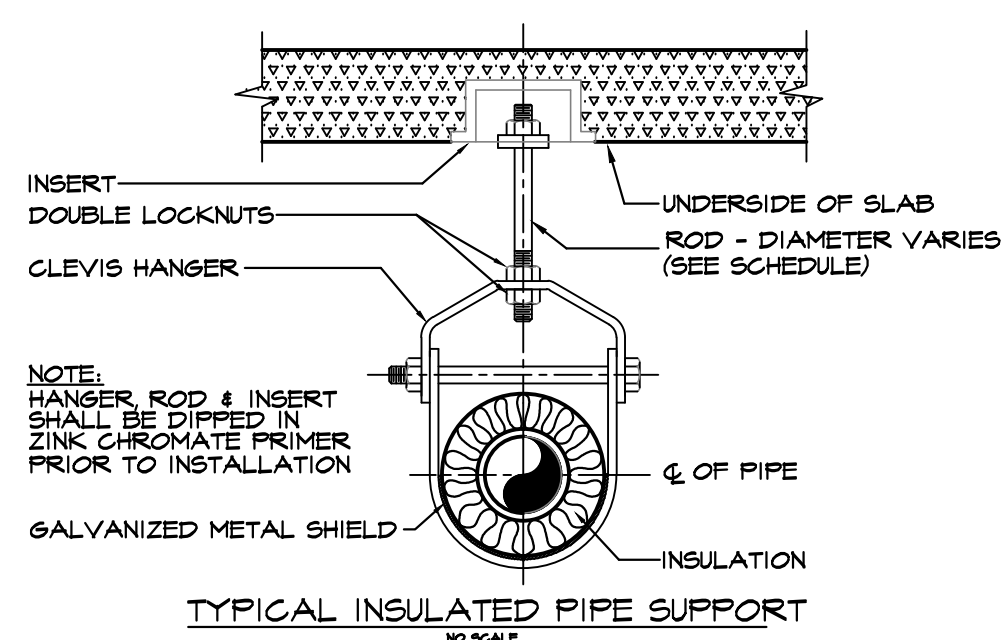
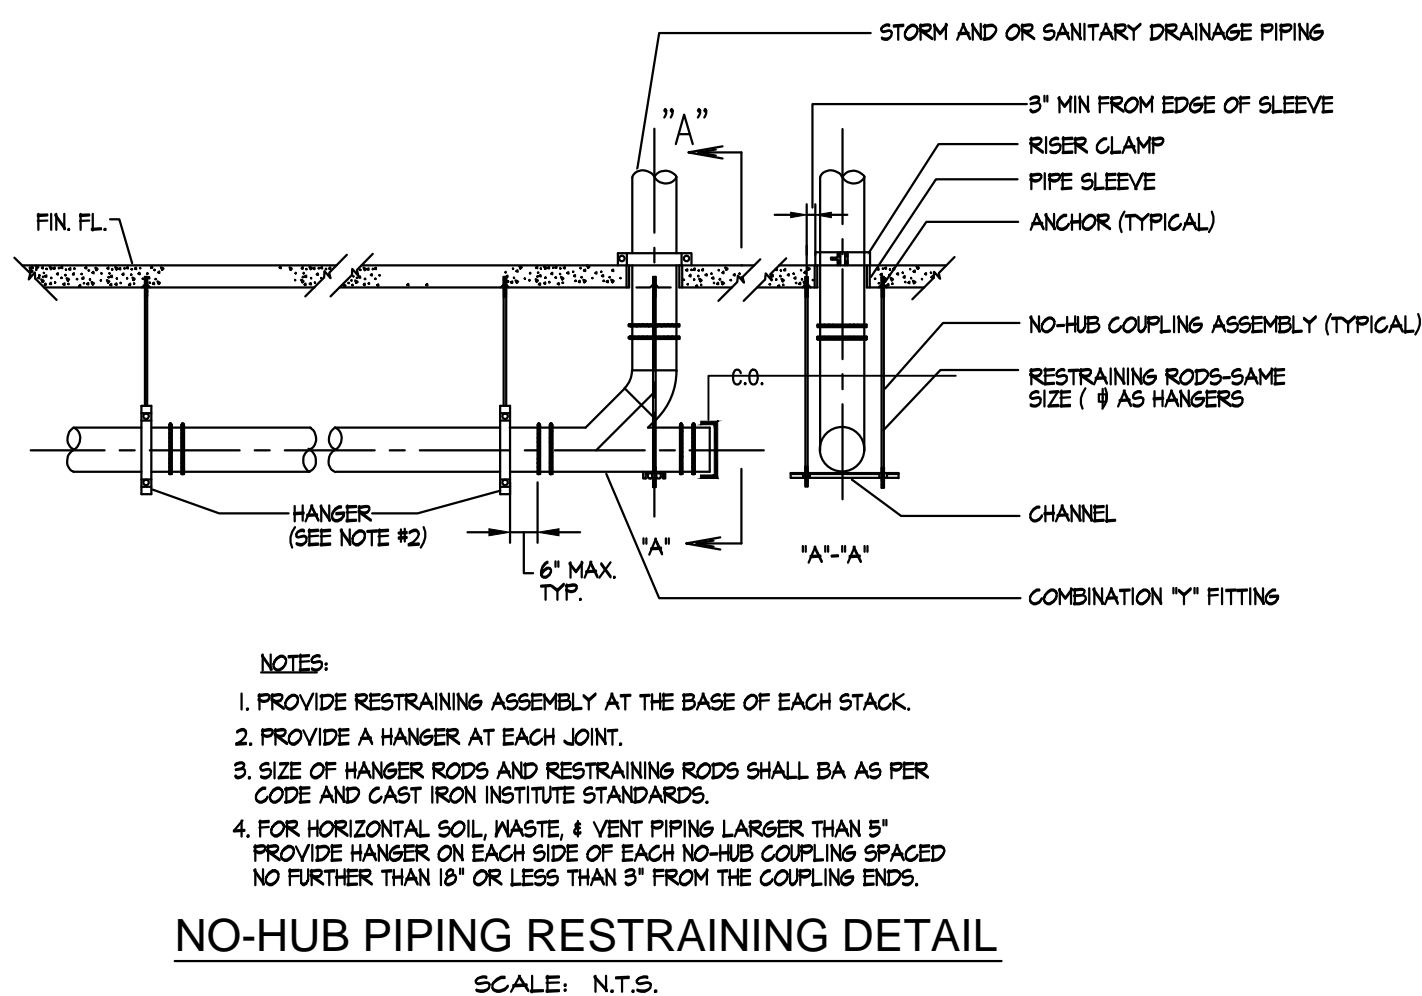
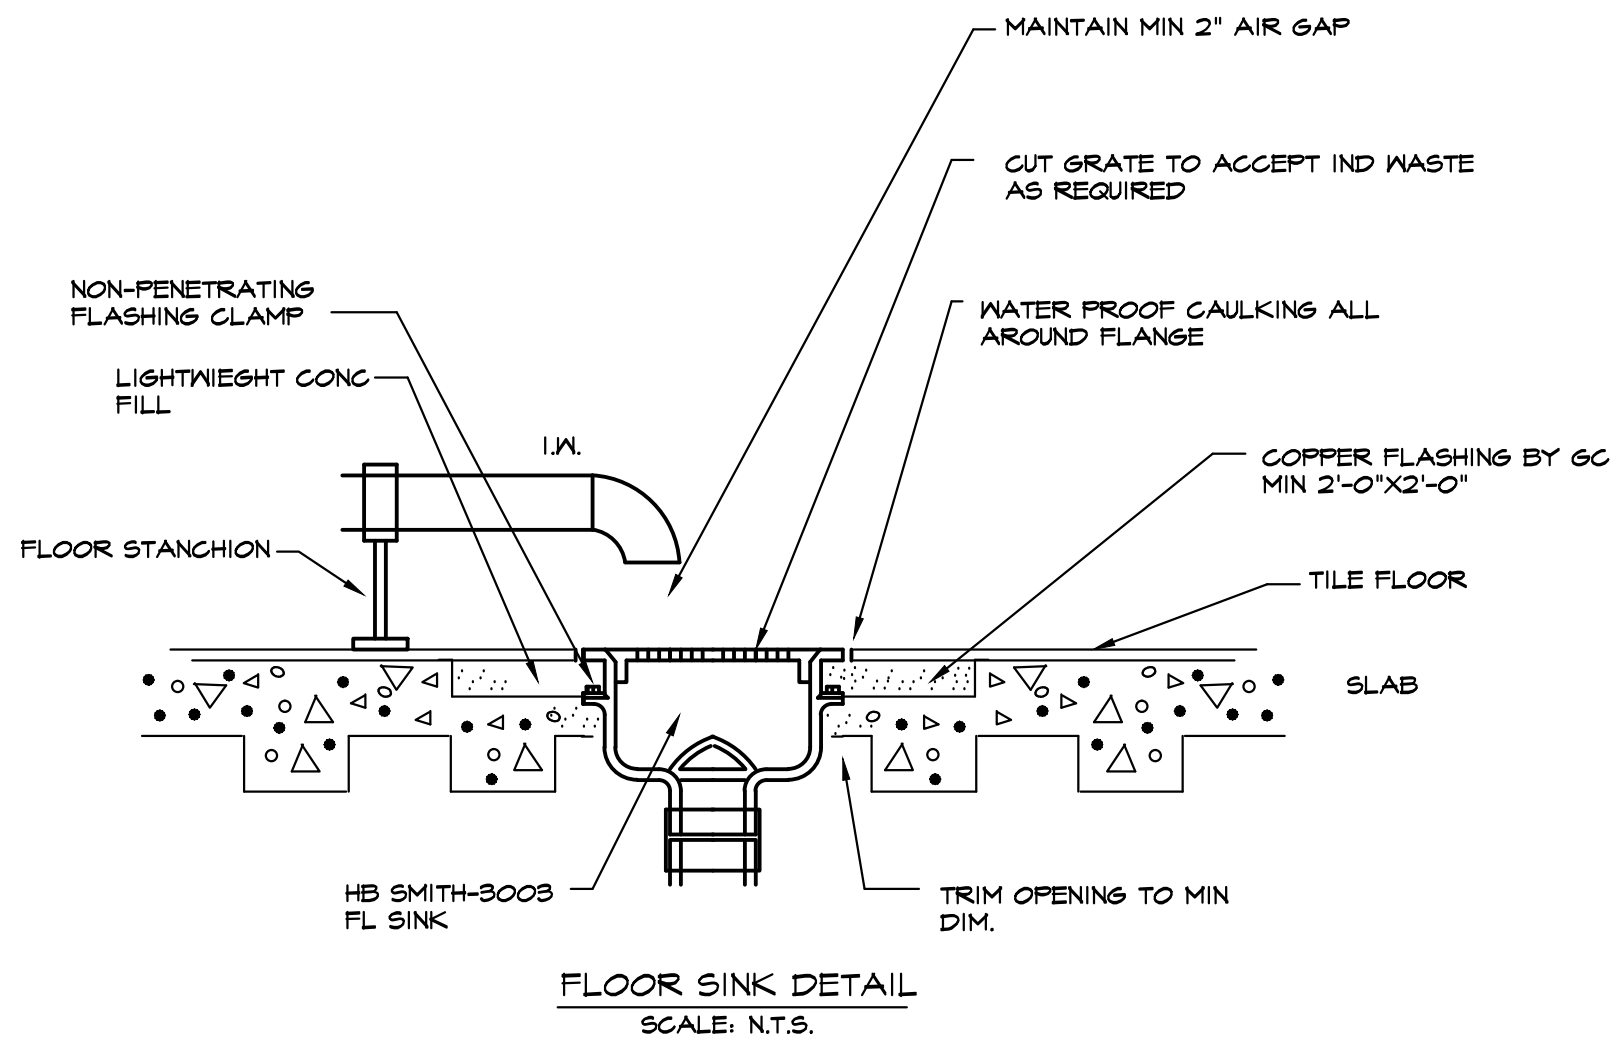
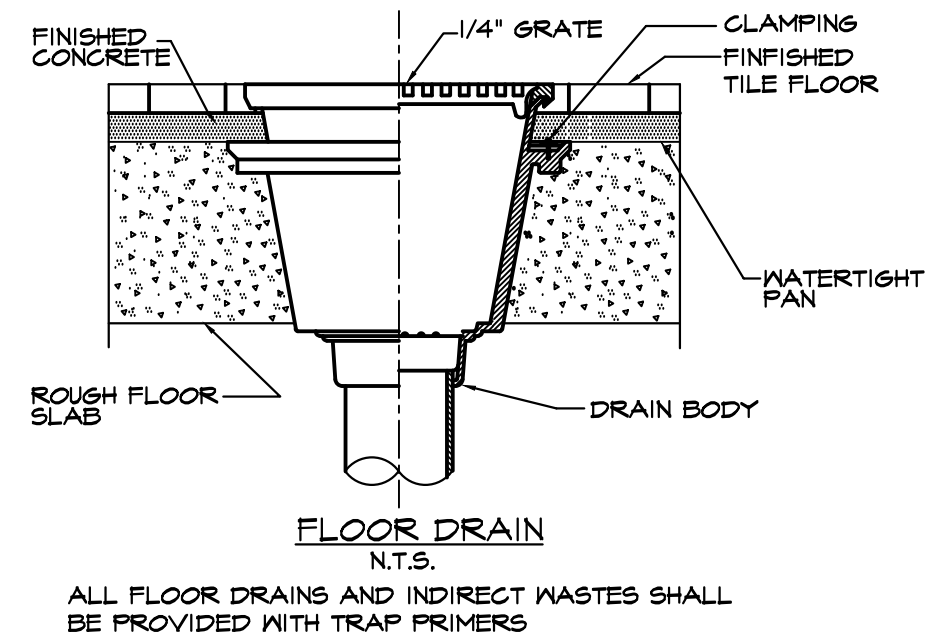
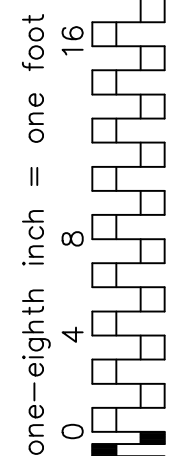
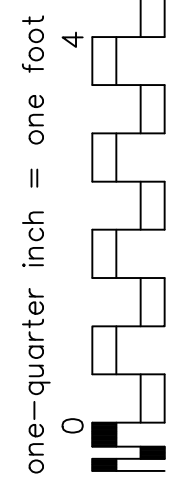
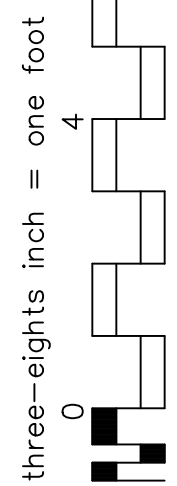
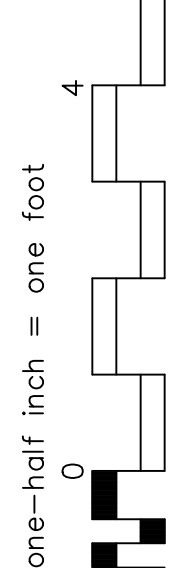
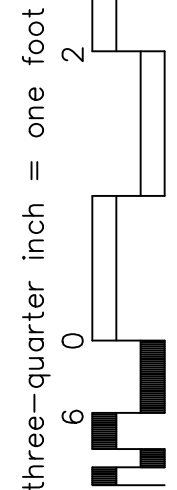


IF THIS SHEET IS NOT 30" x 42"
FULL SIZE, USE GRAPHIC SCALES

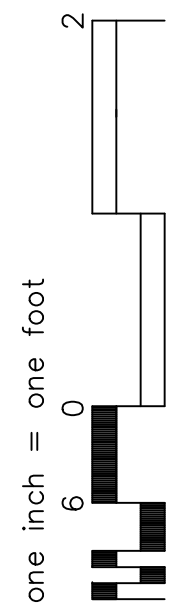


DETAIL OF PIPING PIERCING FIRE RATED PARTITIONS, WALLS & FLOORS

- (A) PACK ALL SPACES FULL DEPTH MINERAL WOOL OR OTHER EQUALLY APPROVED FIRE RESISTIVE MATERIAL (ASBESTOS OR FIBERGLASS SHALL NOT BE USED)
FIRE RESISTANT FOAM SEALANT CHASE FOAM CTC P2-855 MAY BE USED
INSTALLATION AS PER MANUFACTURER.
- (B) ESCUTCHEON BOTH SIDES.
- (C) SLEEVE
- (D) INSULATION (OUTSIDE DIAMETER)
- (E) ANHYDROUS CALCIUM SILICATE INSULATION THRU SLEEVE.
- (F) FIRE RATED PARTITION, WALL OR FLOOR.
- (G) FIBERGLASS INSULATION
- (H) TERMINATE INSULATION AT ESCUTCHEON
- (I) MAXIMUM 1/2" CLEARANCE BETWEEN INSIDE OF SLEEVE & PIPE.

EMTG
Consulting Engineers

TEL: 212-268-6465 FAX: 212-268-6467

115 WEST 30TH STREET, SUITE 202, NEW YORK, NY 10001

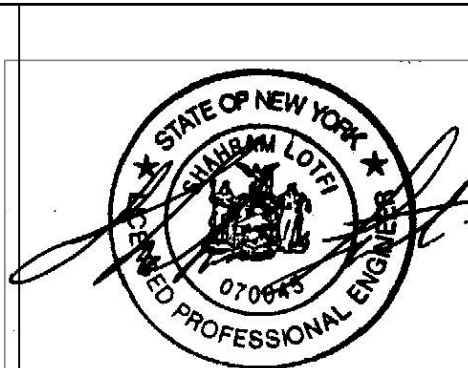

Revisions
VA FORM 08-6231, DEC 1989

Kenneth Irving, Architect P.C.


42 MEMORIAL PLAZA, SUITE 301, PLEASANTVILLE, N.Y. 10570

PHONE: (914) 747-0002 E-MAIL: kmandrade@kiorch.com FAX: (914) 747-9211

NOTE AND READ CAREFULLY:

The Contractor shall consult and study the requirements of each and every drawing and each specification section of this contract so that he/she may become acquainted with the project as a whole in order to determine how the work of his/hers subcontractor or vendor may affect the work required under this contract.

Written Specifications are part of this contract

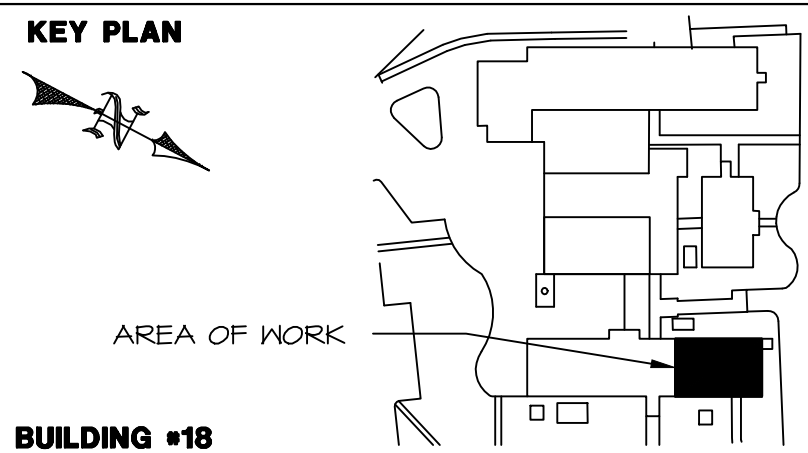

Drawing Title
PLUMBING DETAILS

Approved: Division Chief

Approved: Service Director

Project Title
**Renovation to Dental Clinic
Building 18
Healthcare System
Castle Point, New York**

Building Number
18

Checked
SL

Drawn
WS/DH

Location
Castle Point, New York

Date
4/23/2012

Project No.
620-A409-110

DRAWING NO.
PP601

Dwg.4201 52

