
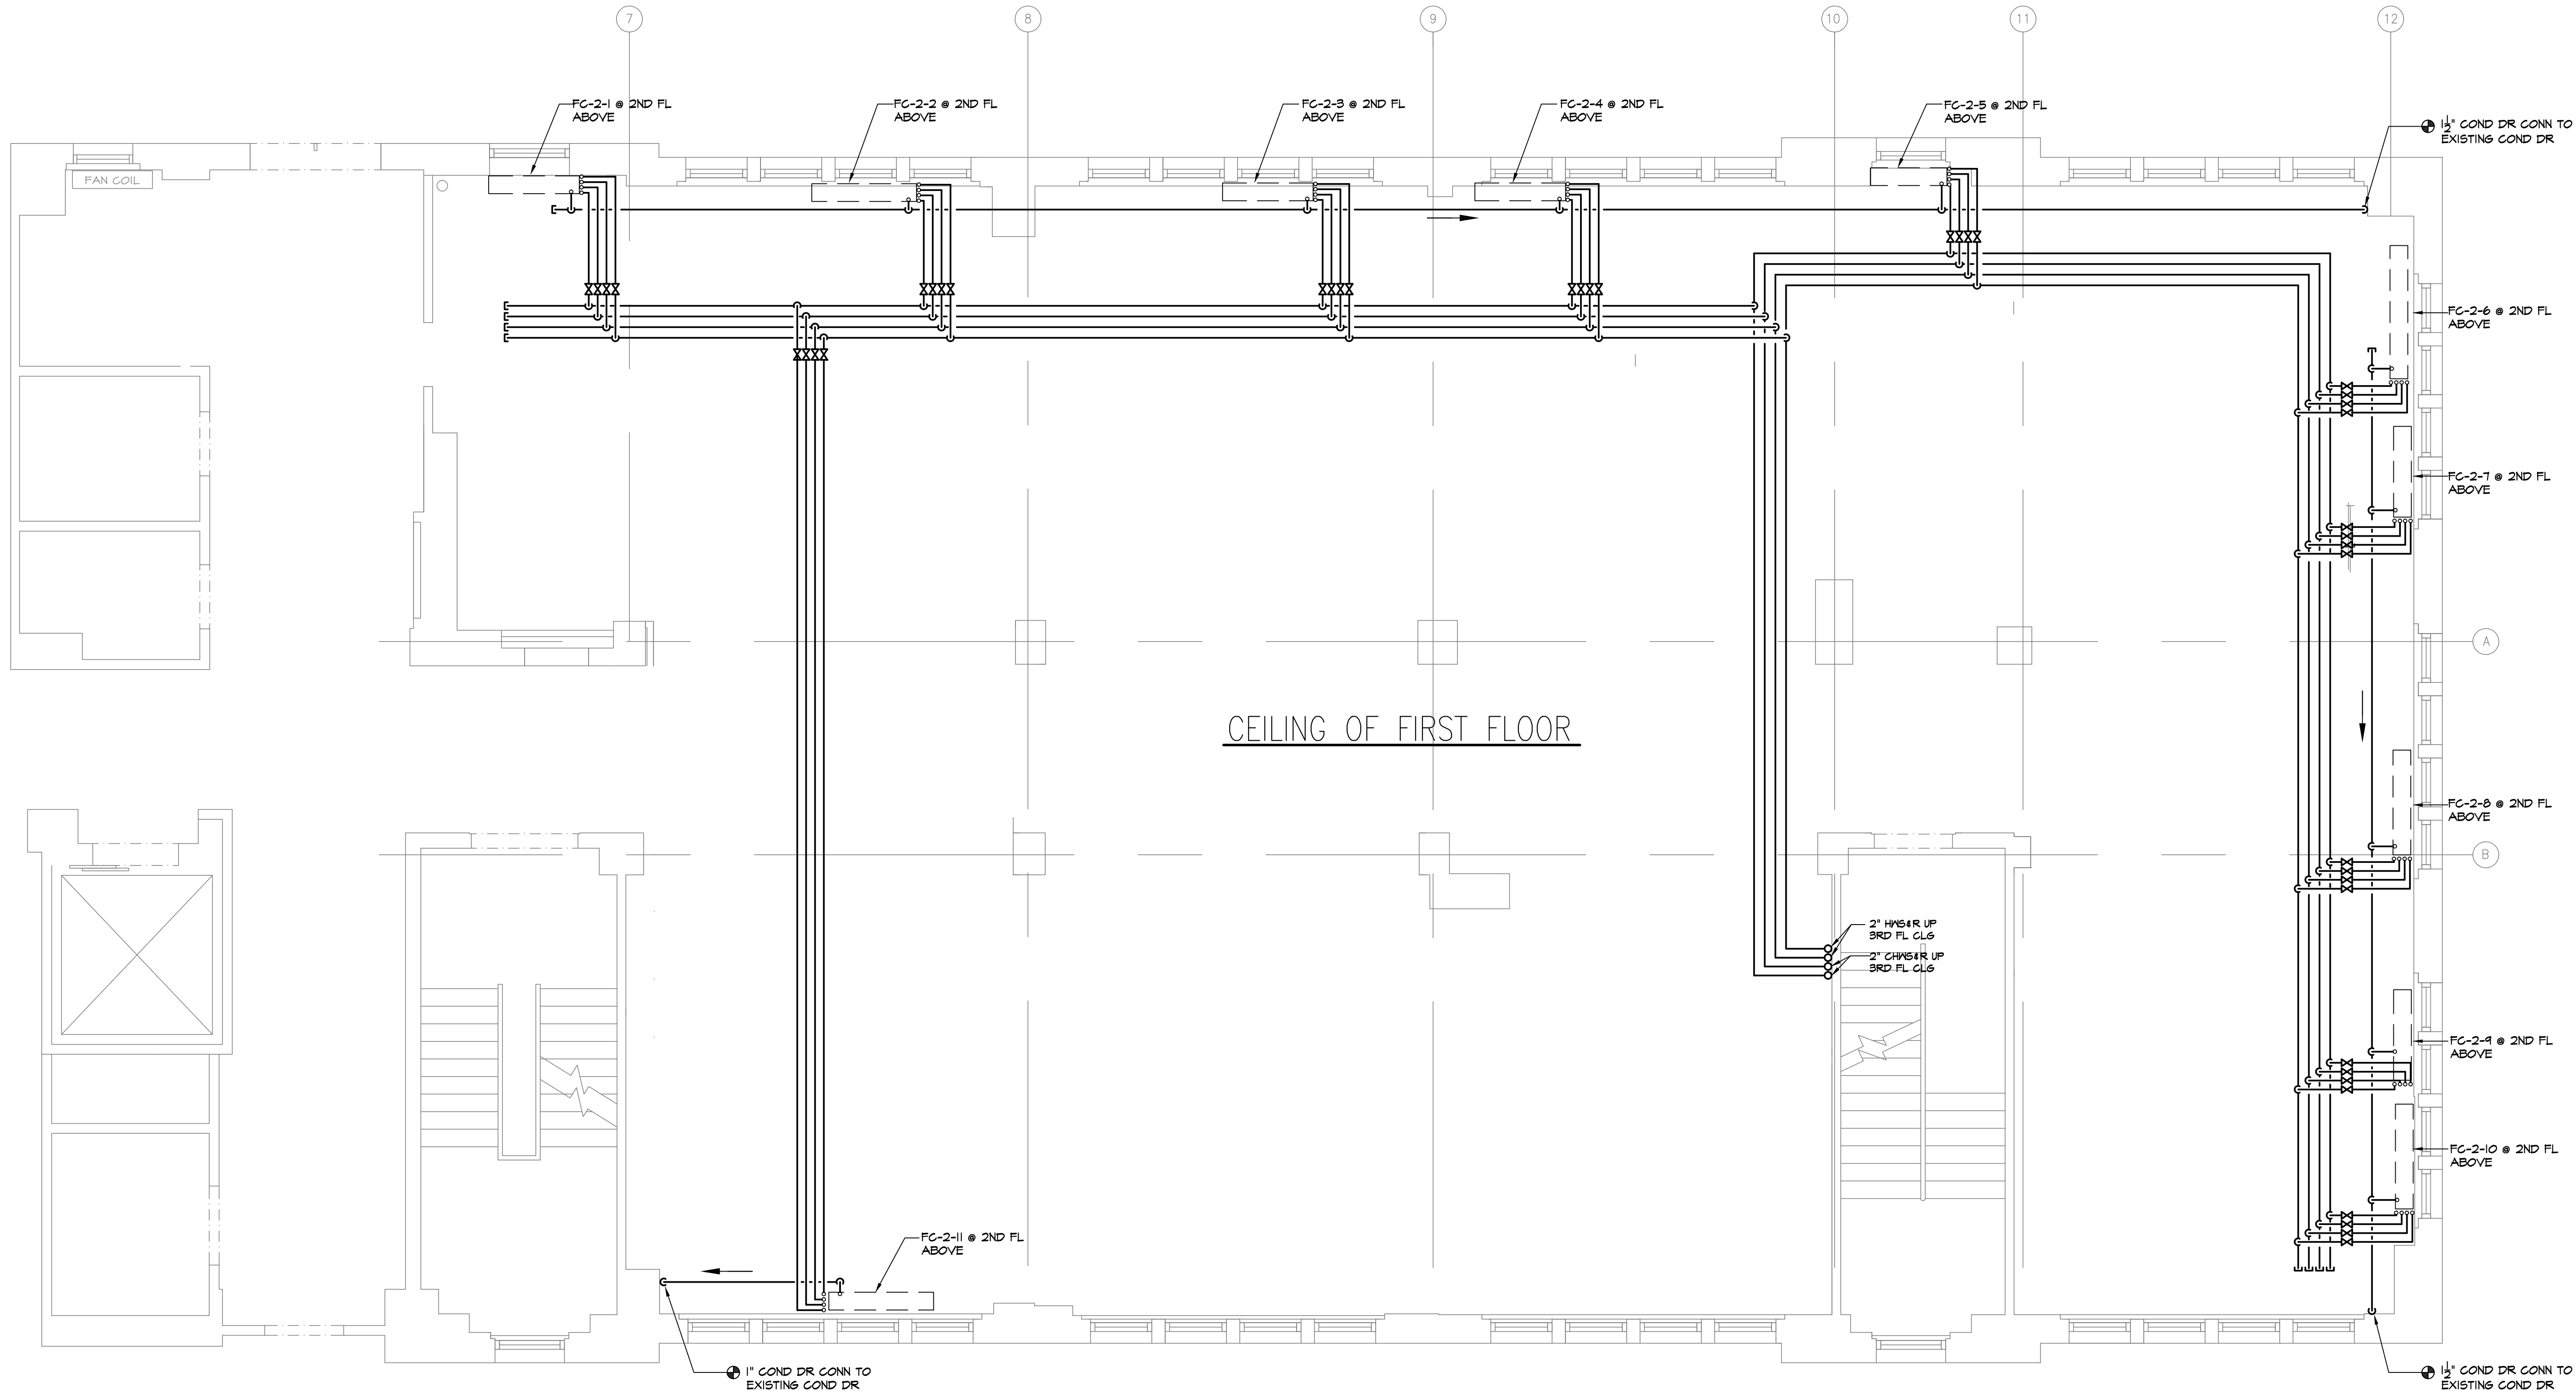
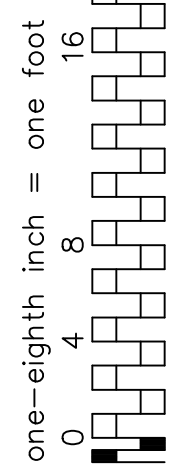
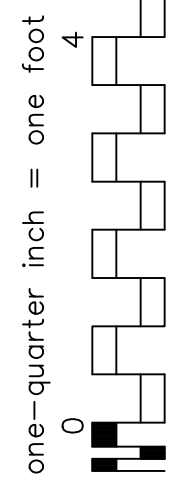
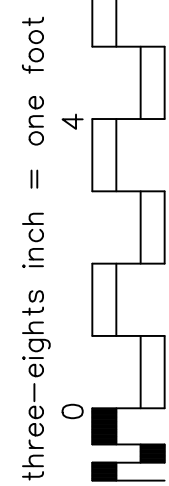
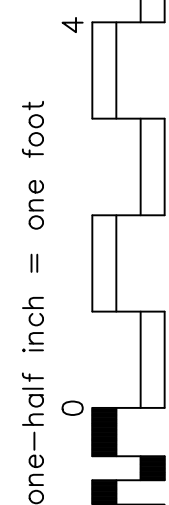



IF THIS SHEET IS NOT 30" x 42"
FULL SIZE, USE GRAPHIC SCALES

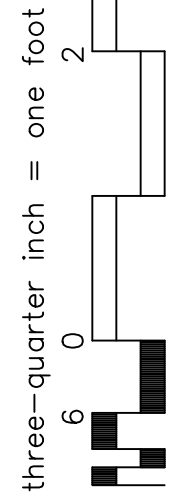

- NOTES:
1. PROVIDE FOR EACH FAN COIL UNIT WALL MOUNTED HEATING/COOLING THERMOSTAT.
 2. ALL WORK ON FIRST AND THIRD FLOOR IS TO TAKE PLACE ON OFF HOURS, BE COORDINATED WITH COTR 2 WEEKS IN ADVANCE. CONTRACTOR IS RESPONSIBLE FOR DUST PROTECTION AND CLEAN UP BEFORE AND AFTER WORK, EACH DAY.

EMTG
Consulting Engineers
TEL: 212-268-6465 FAX: 212-268-6467
115 WEST 30TH STREET, SUITE 202, NEW YORK, NY 10001

EMTGENGINEERS.COM

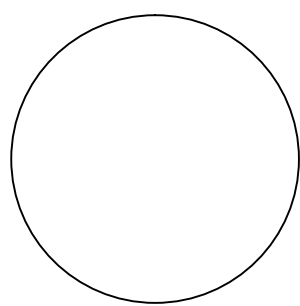

Revisions
VA FORM 08-6231, DEC 1989

Date

KI KENNETH IRVING, ARCHITECT P.C.
42 MEMORIAL PLAZA, SUITE 301, PLEASANTVILLE, N.Y. 10570
PHONE: (914) 747-0002 E-MAIL: mmandrade@kiorch.com FAX: (914) 747-9211


NOTE AND READ CAREFULLY:
The Contractor shall consult and study the requirements of each and every drawing and each specification section of this contract so that he/she may become acquainted with the project as a whole in order to determine how the work of his/hers subcontractor or vendor may affect the work required under this contract.
Written Specifications are part of this contract.

KEY PLAN



AREA OF WORK

BUILDING #18

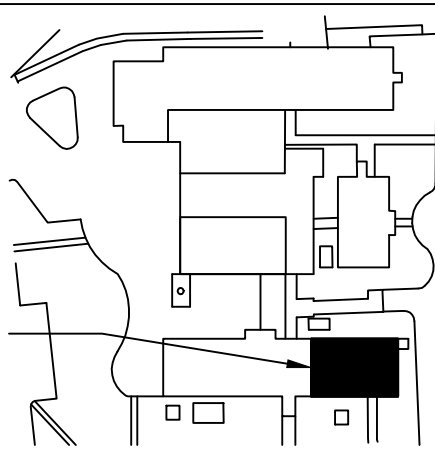

Drawing Title
HVAC PLAN - PIPING

Approved: Division Chief

Approved: Service Director

Project Title
**Renovation to Dental Clinic
Building 18
Healthcare System
Castle Point, New York**

Building Number
18

Checked
SL

Drawn
WS/DH

Location
Castle Point, New York

Date
4/23/2012

Project No.
620-A409-110

DRAWING NO.

MH101
Dwg. 4401 52

