


CONSULTANTS:



LANDSCAPE ARCHITECTURE | PLANNING

SAN FRANCISCO MILL VALLEY TAHOE DELHI


Drawing Title
<b>FINE GRADING PLAN AREA C</b>
Approved: Project Director

Office of  
Construction  
and Facilities  
Management


 Department of  
Veterans Affairs






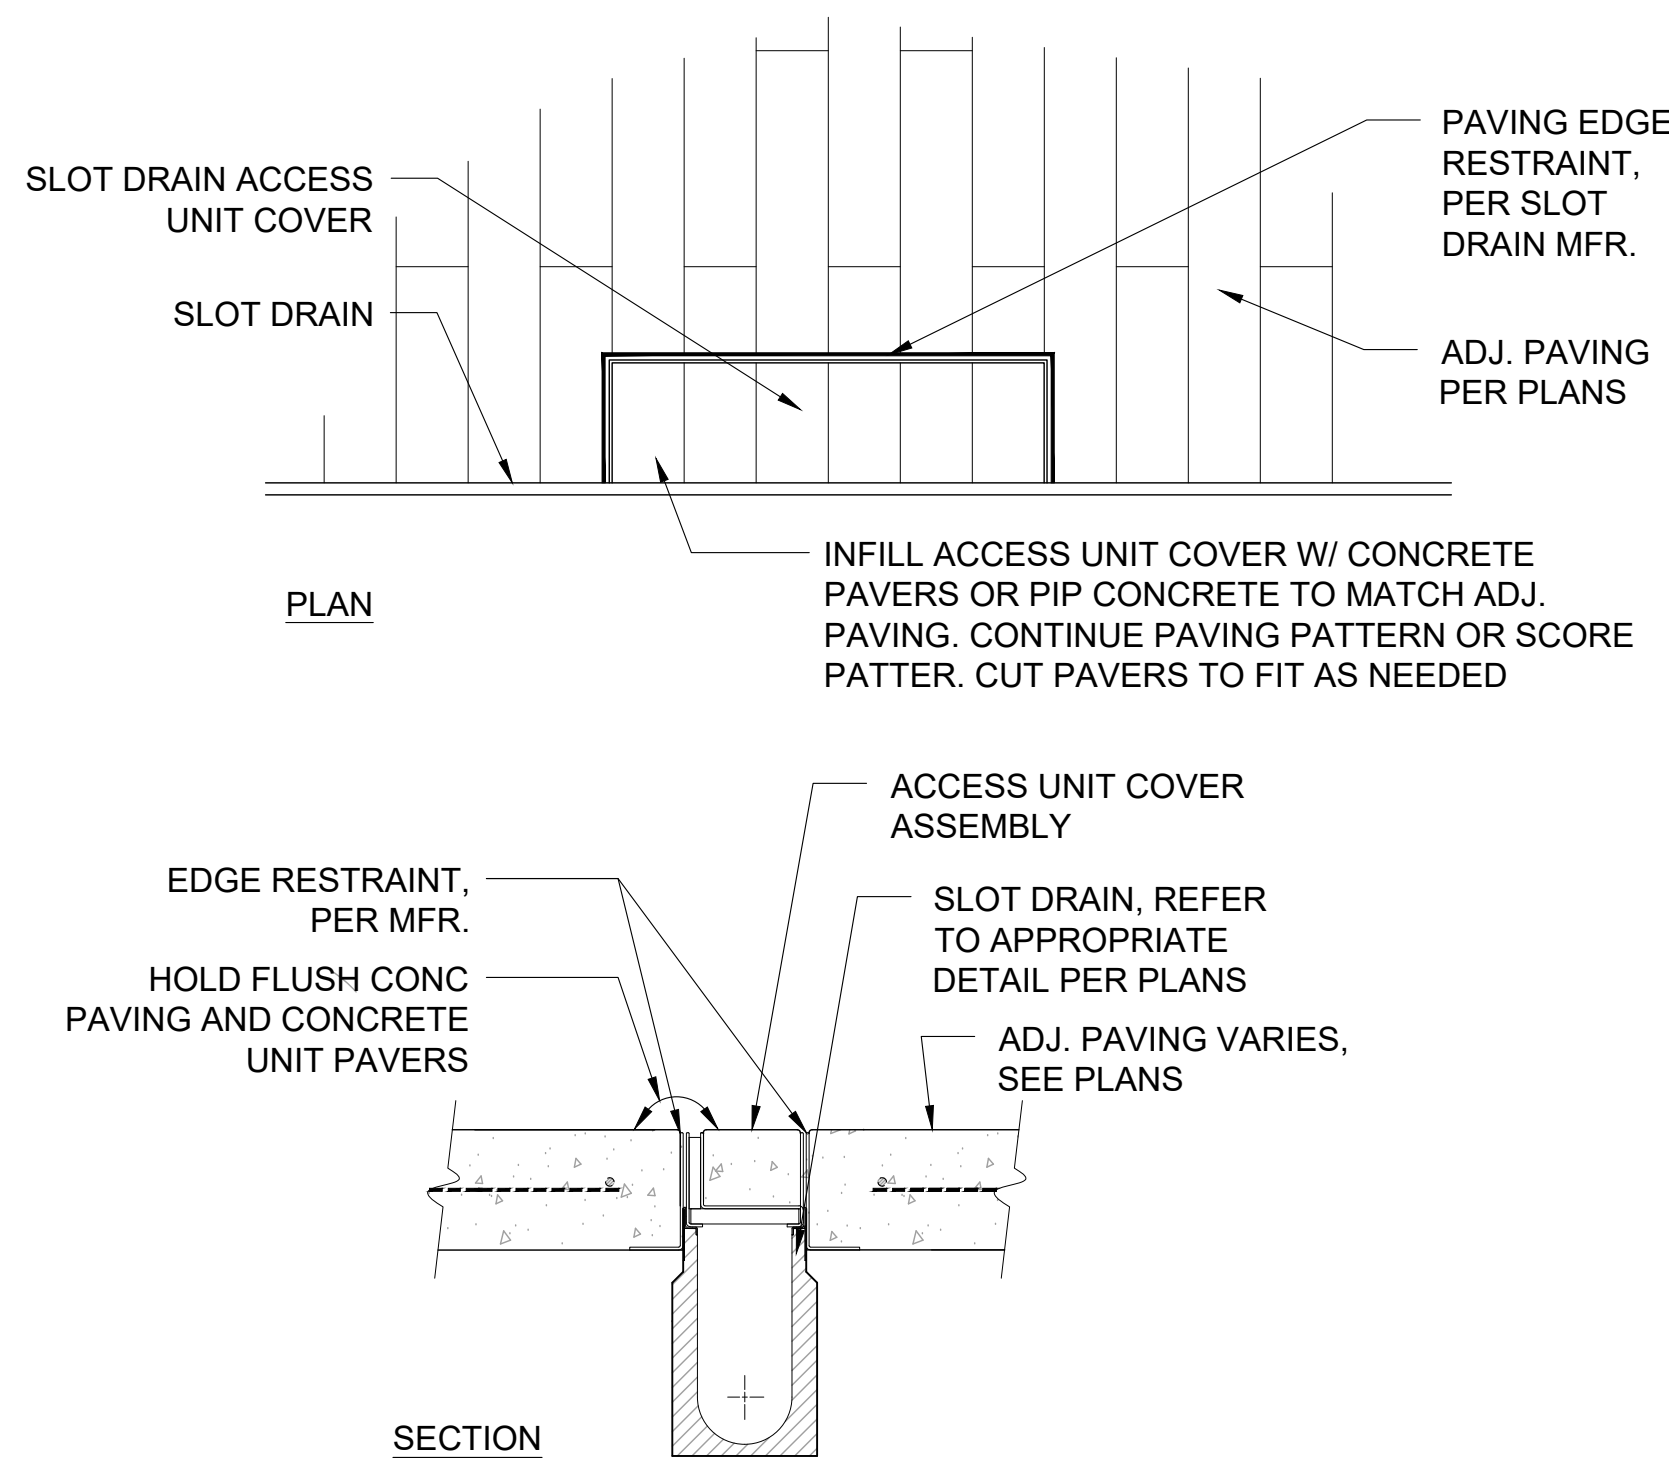


8 SLOT DRAIN ACCESS UNIT  
SCALE: 1 1/2 IN = 1 FT

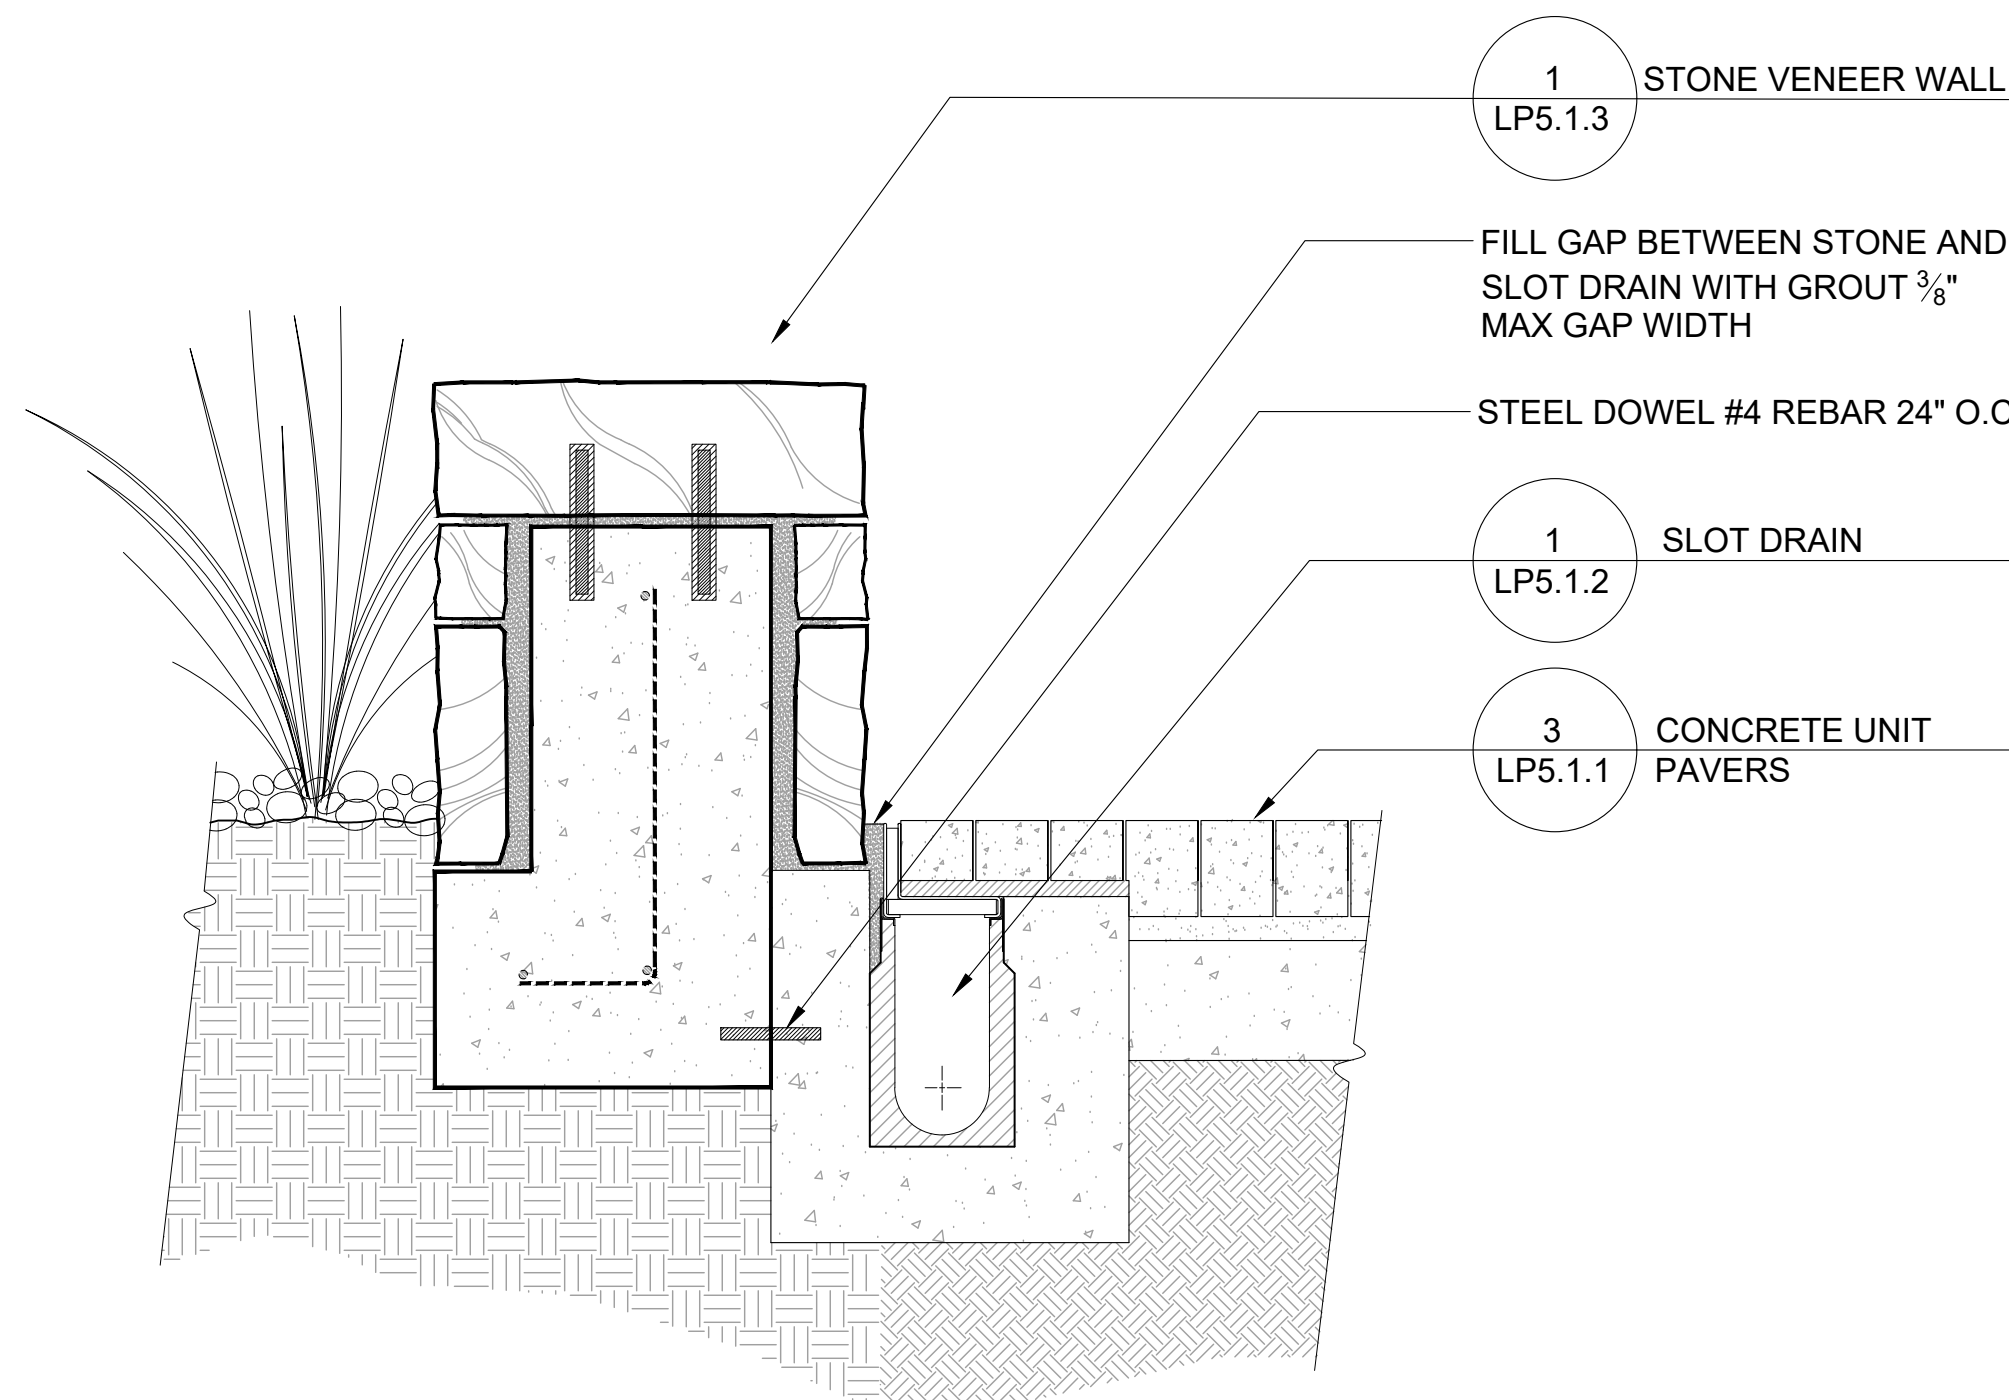


5 SLOT DRAIN AT STONE VENEER WALL  
SCALE: 1 1/2 IN = 1 FT

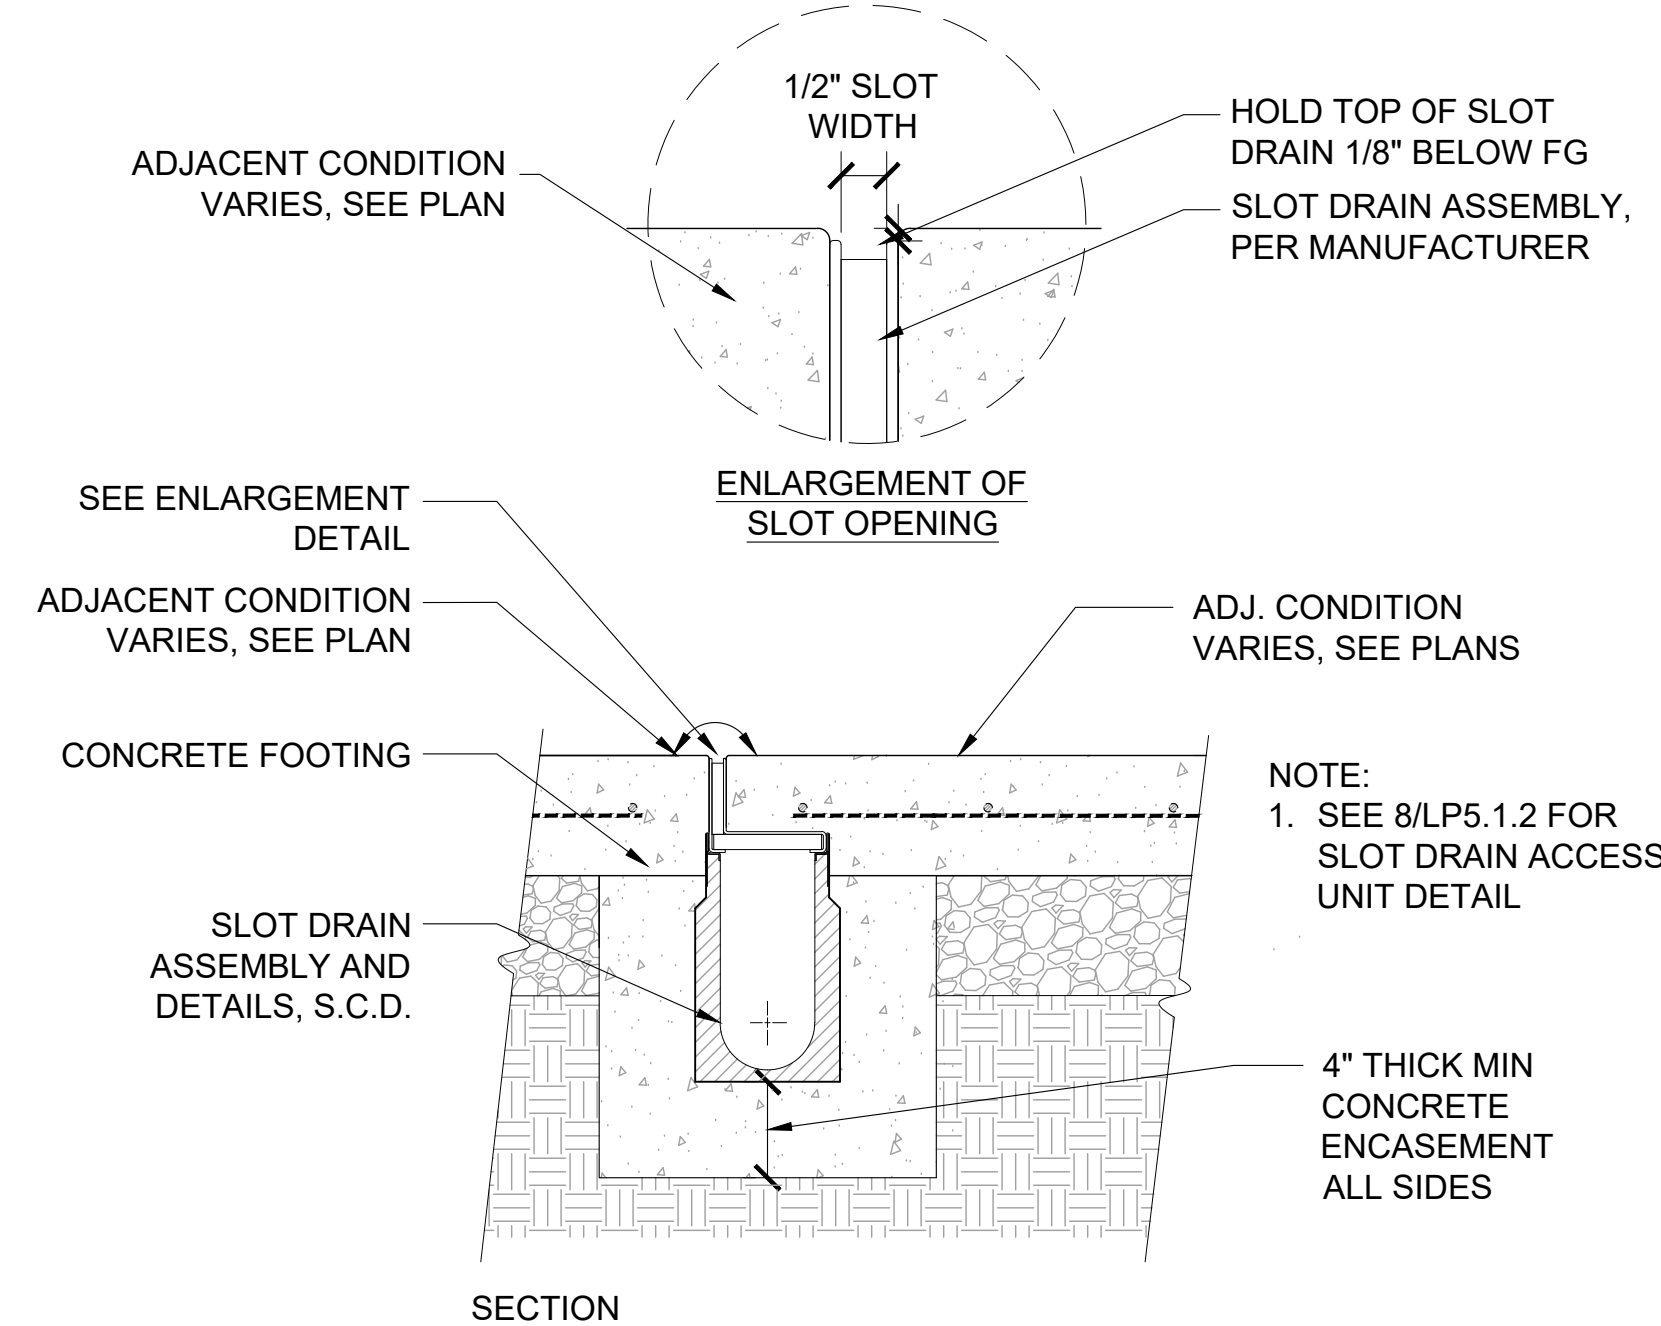


1 SLOT DRAIN  
SCALE: 1 1/2 IN = 1 FT

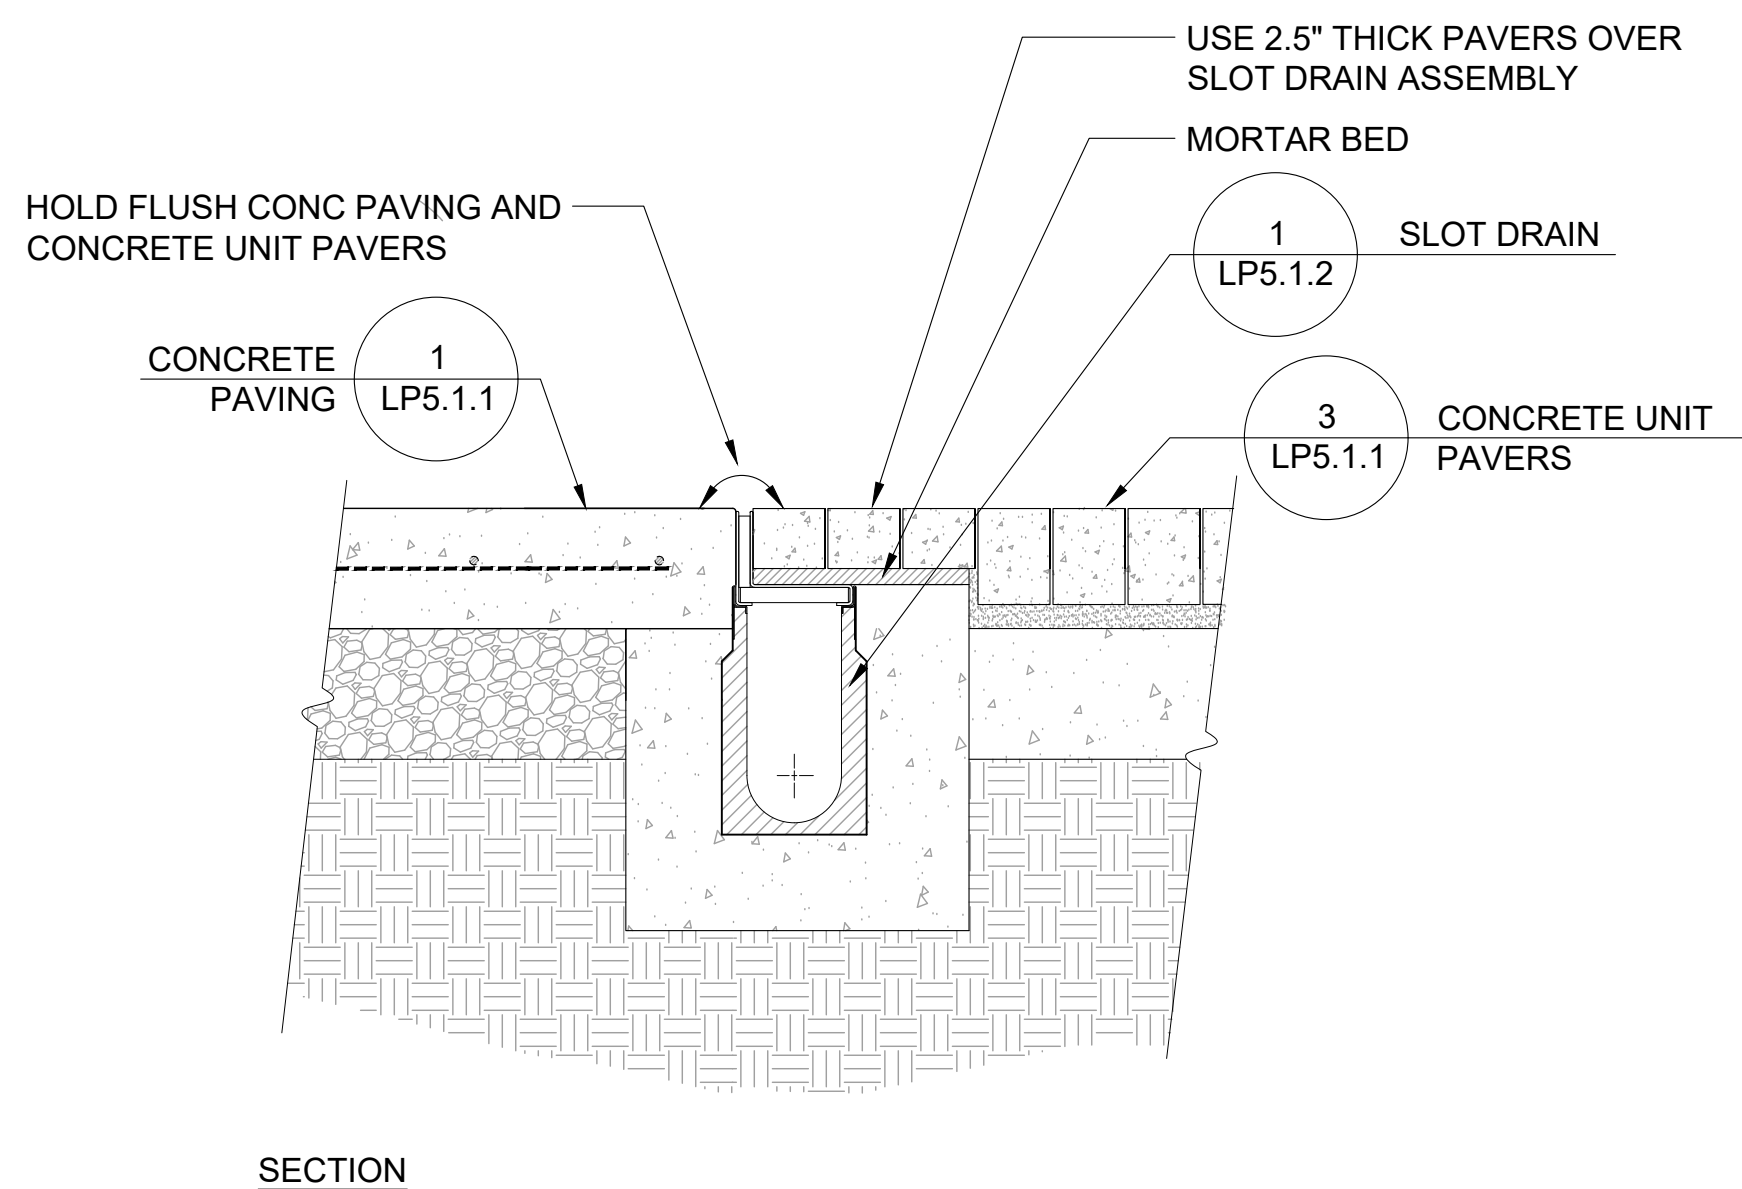


6 SLOT DRAIN AT CONCRETE UNIT PAVERS  
SCALE: 1 1/2 IN = 1 FT

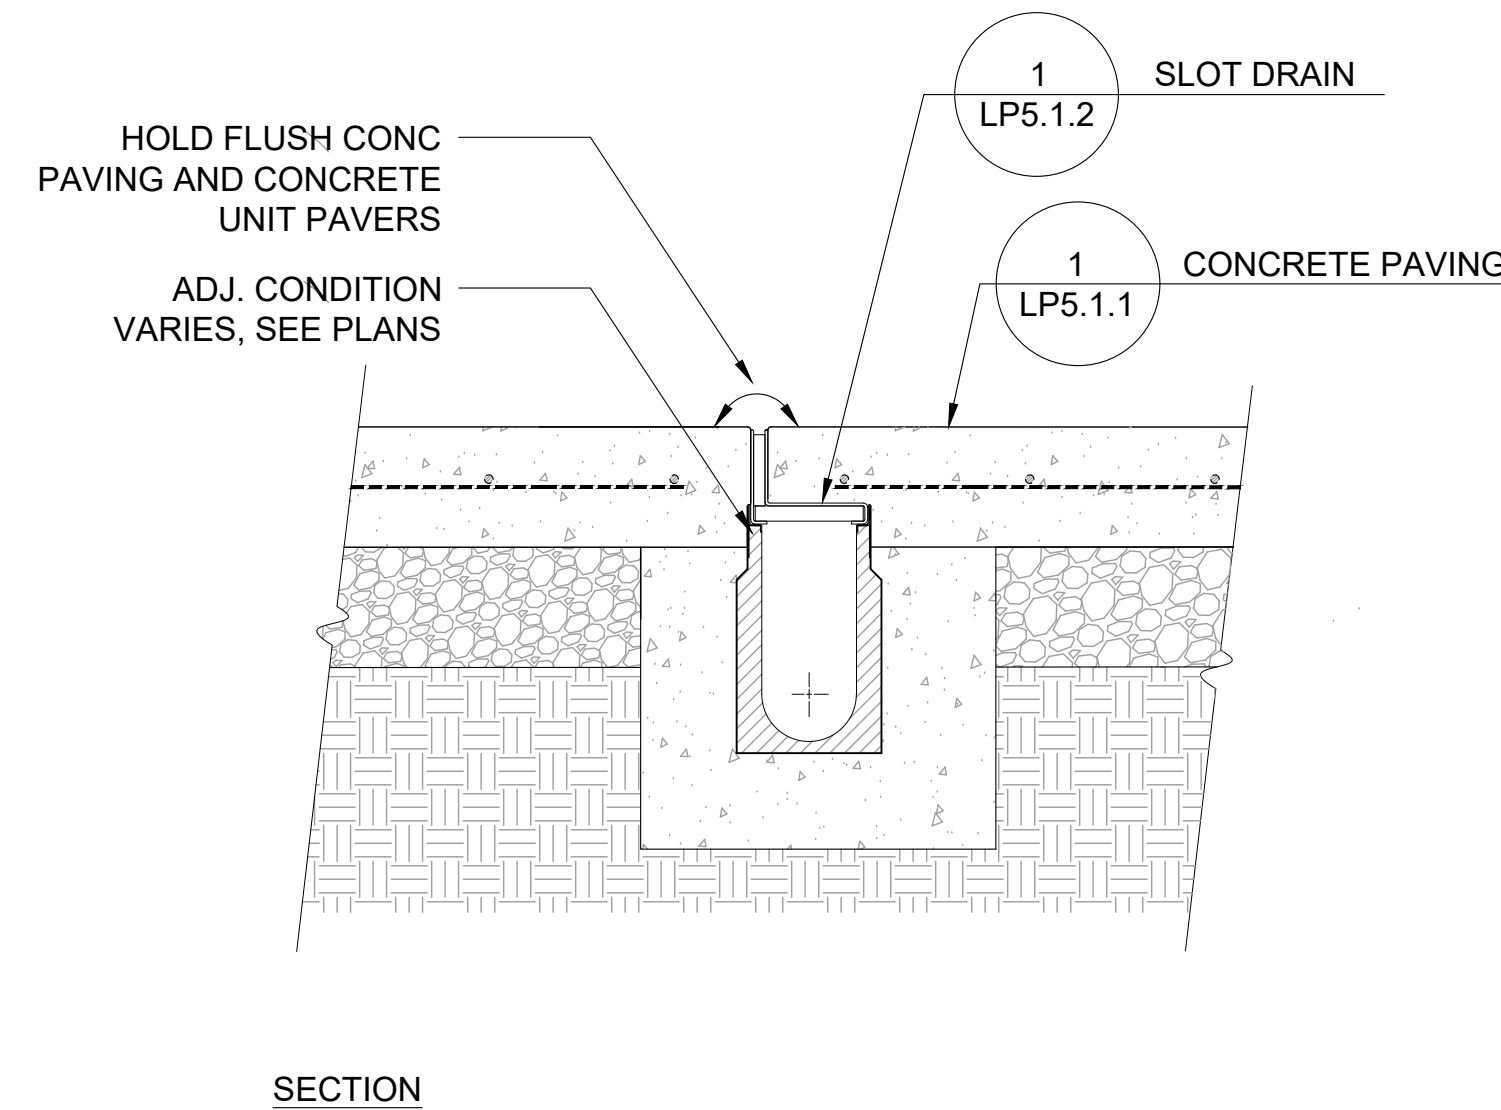


2 SLOT DRAIN AT CONCRETE PAVING  
SCALE: 1 1/2 IN = 1 FT

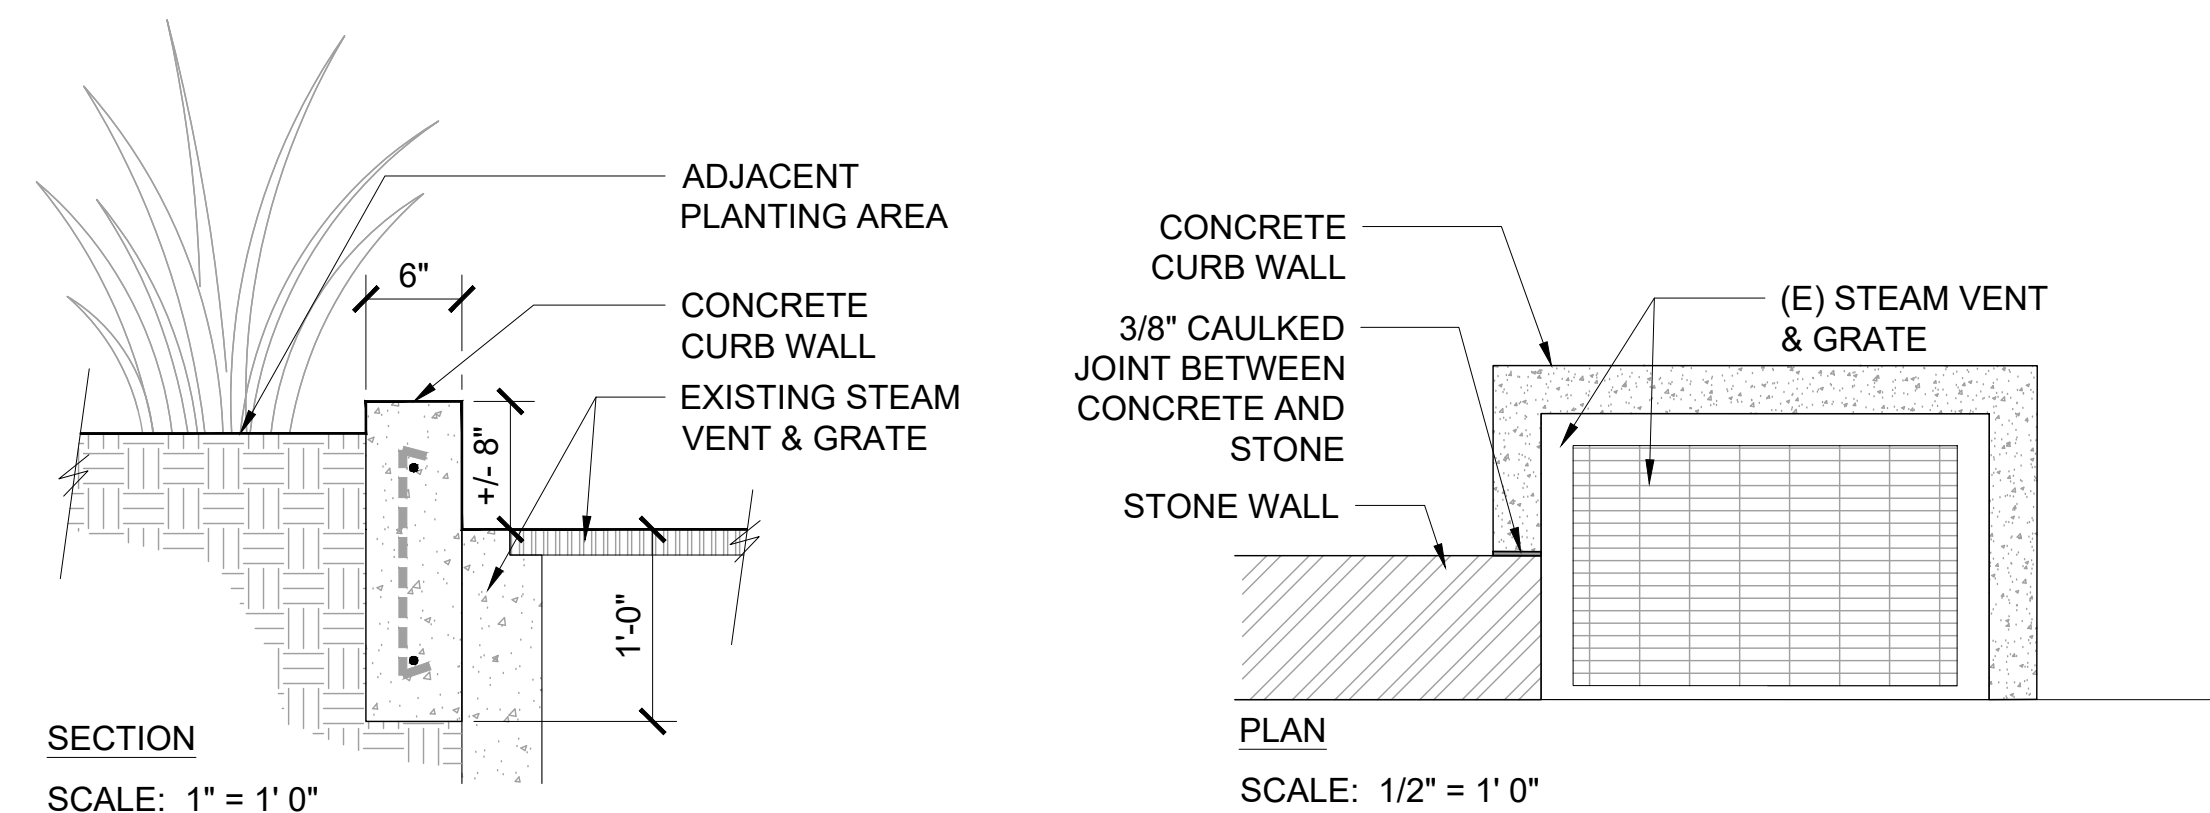

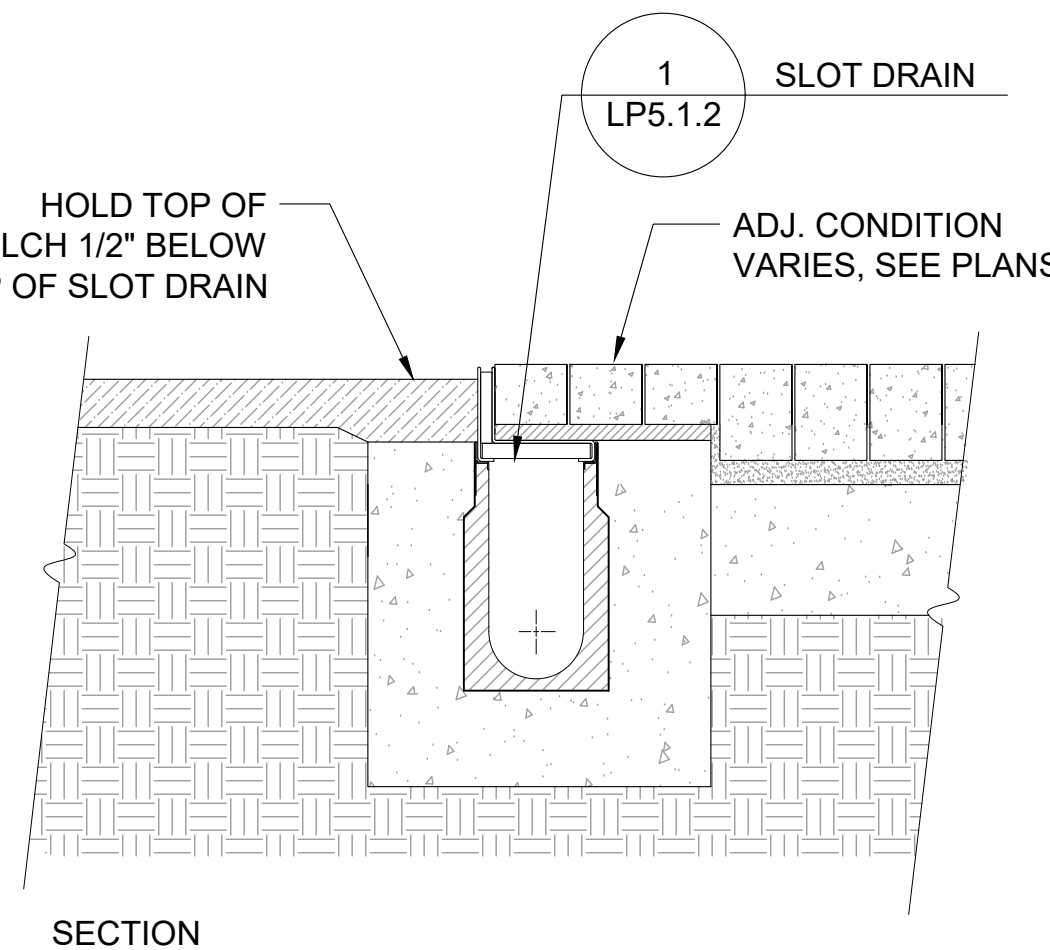


10 CONCRETE CURB WALL  
AS NOTED


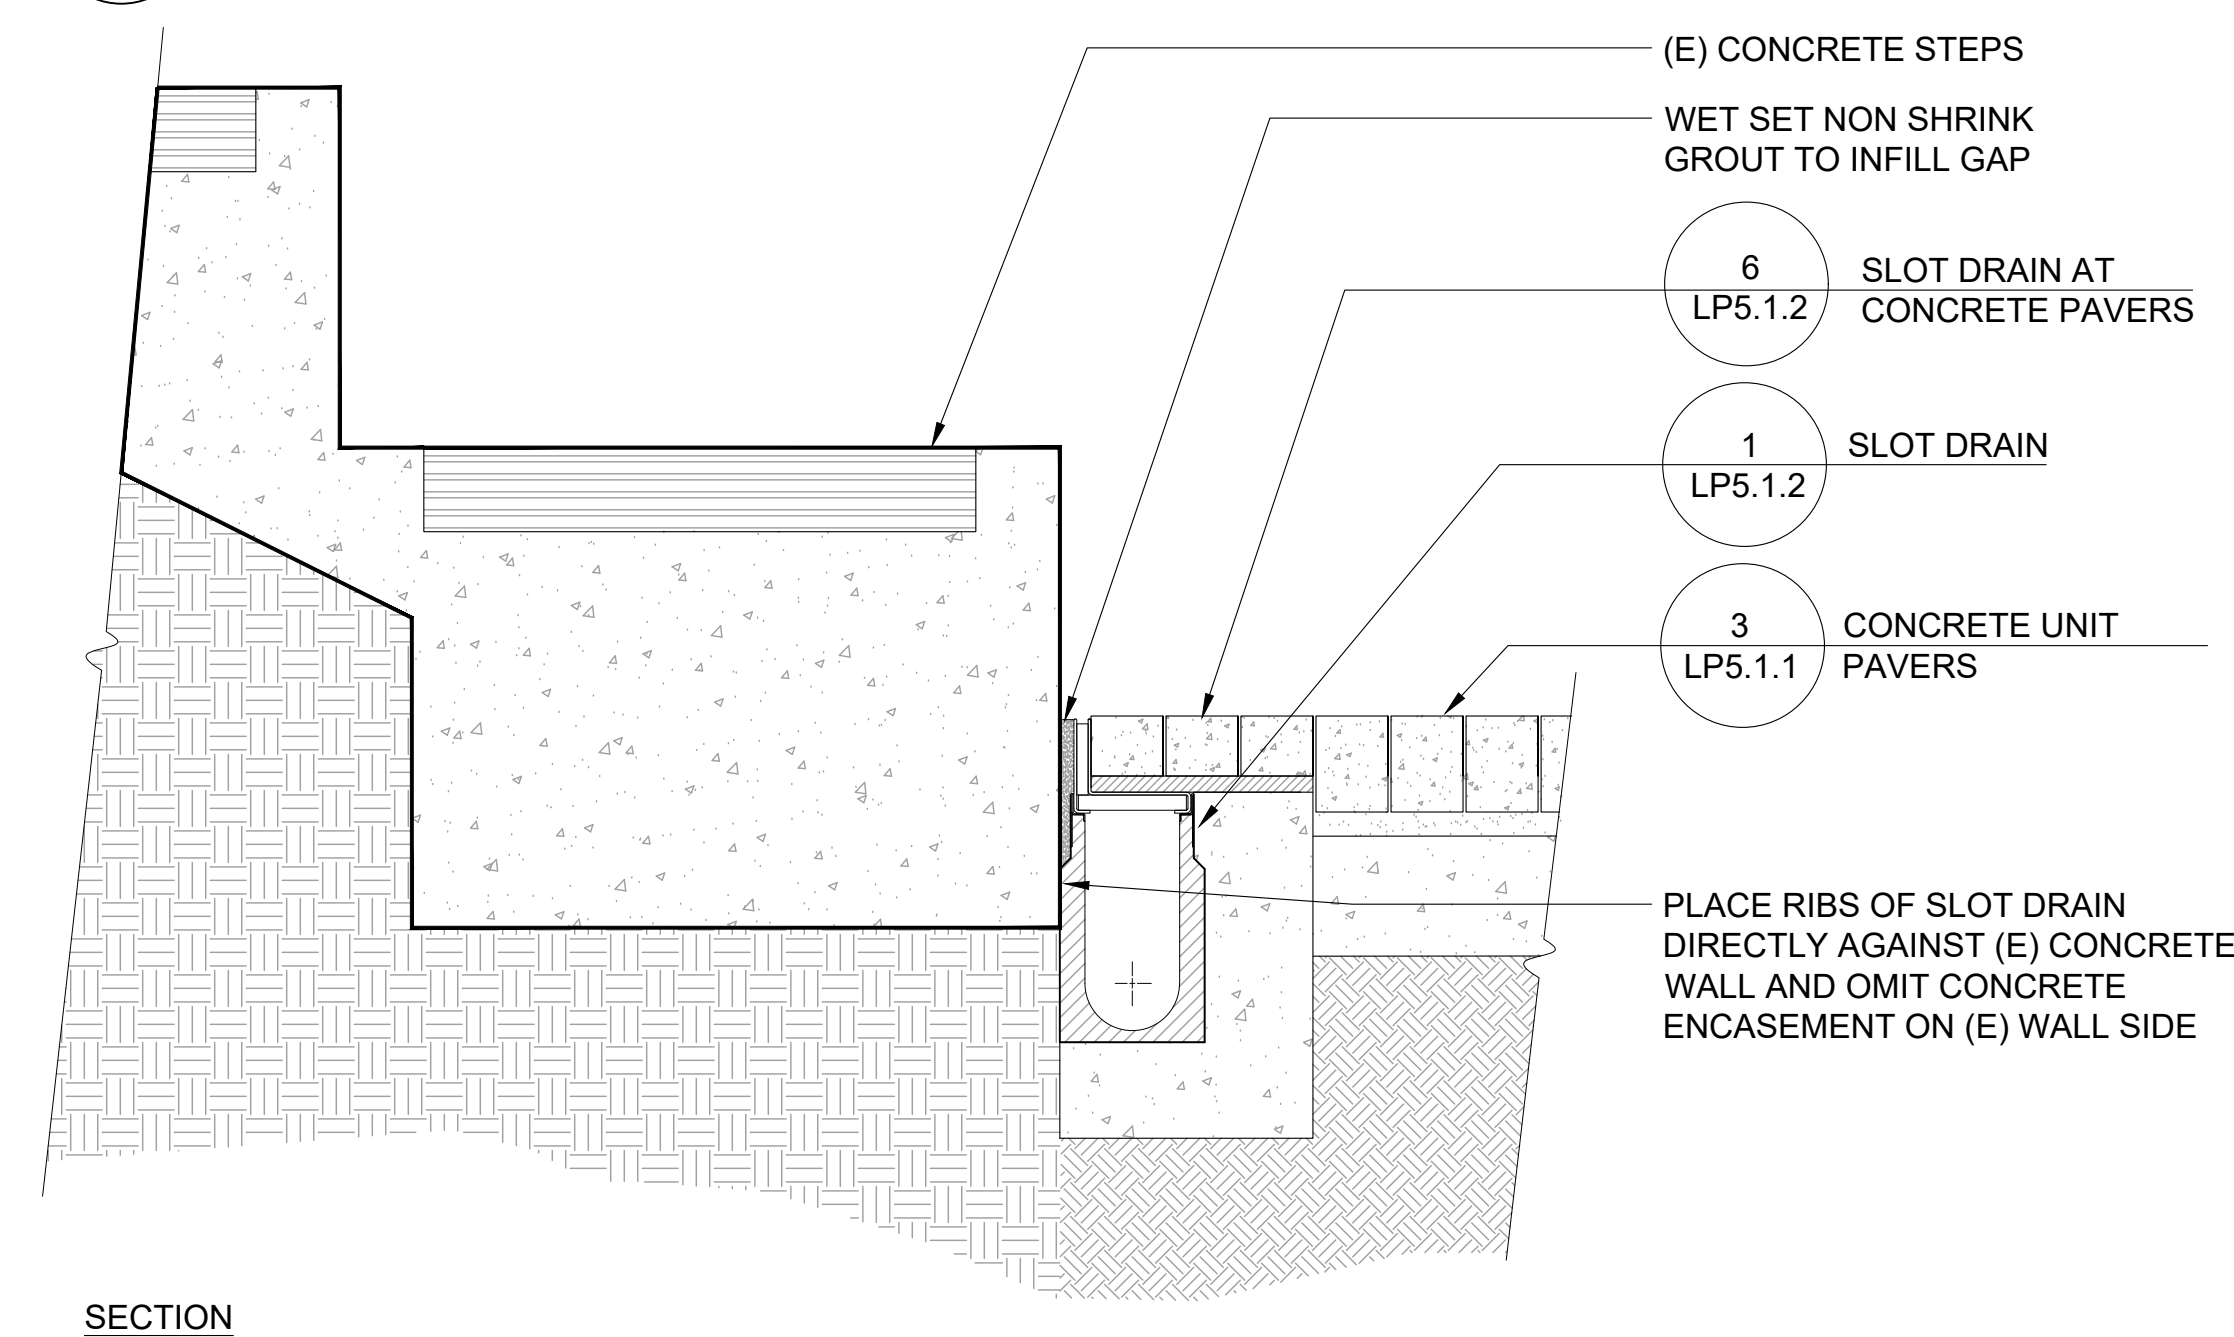


7 SLOT DRAIN AT PLANTING AREA  
SCALE: 1 1/2 IN = 1 FT






3 SLOT DRAIN AT (E) STEPS  
SCALE: 1 1/2 IN = 1 FT

<b>CONSULTANTS:</b>  LANDSCAPE ARCHITECTURE + PLANNING SAN FRANCISCO MILL VALLEY TAHOE DELHI		<b>ARCHITECT/ENGINEERS:</b>  ARCHITECTS 239 5TH STREET SAN FRANCISCO, CA 94103 T: (415) 763-0328 F: (415) 767-6330 www.meiarchitects.com		<b>Drawing Title</b> <b>CONSTRUCTION DETAILS</b>  <b>Approved: Project Director</b>	<b>Project Title</b> <b>RENOVATE CANTEEN PLAZA BUILDING 101</b>  <b>Location</b> 3801 Miranda Ave. Palo Alto, CA 94304 <b>Date</b> MAY 16, 2014 <b>Checked</b> MK / BL <b>Drawn</b> JZ / MS	<b>Project Number</b> 640-12-124P <b>Building Number</b> 101 <b>Drawing Number</b> <b>LP5.1.2</b> <b>Dwg. of</b>	<b>Office of Construction and Facilities Management</b>  
--	--	---	--	--	---	--	--

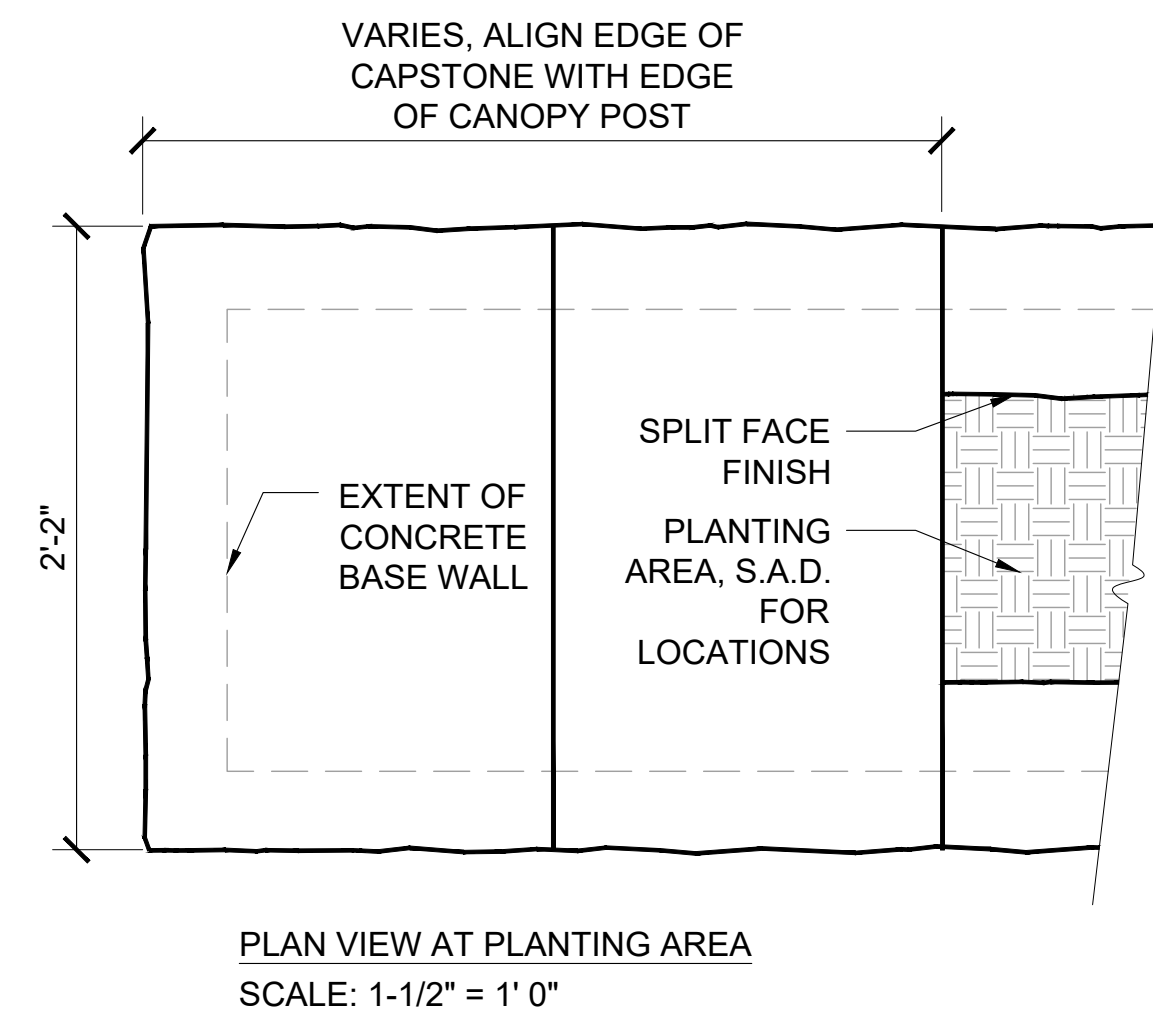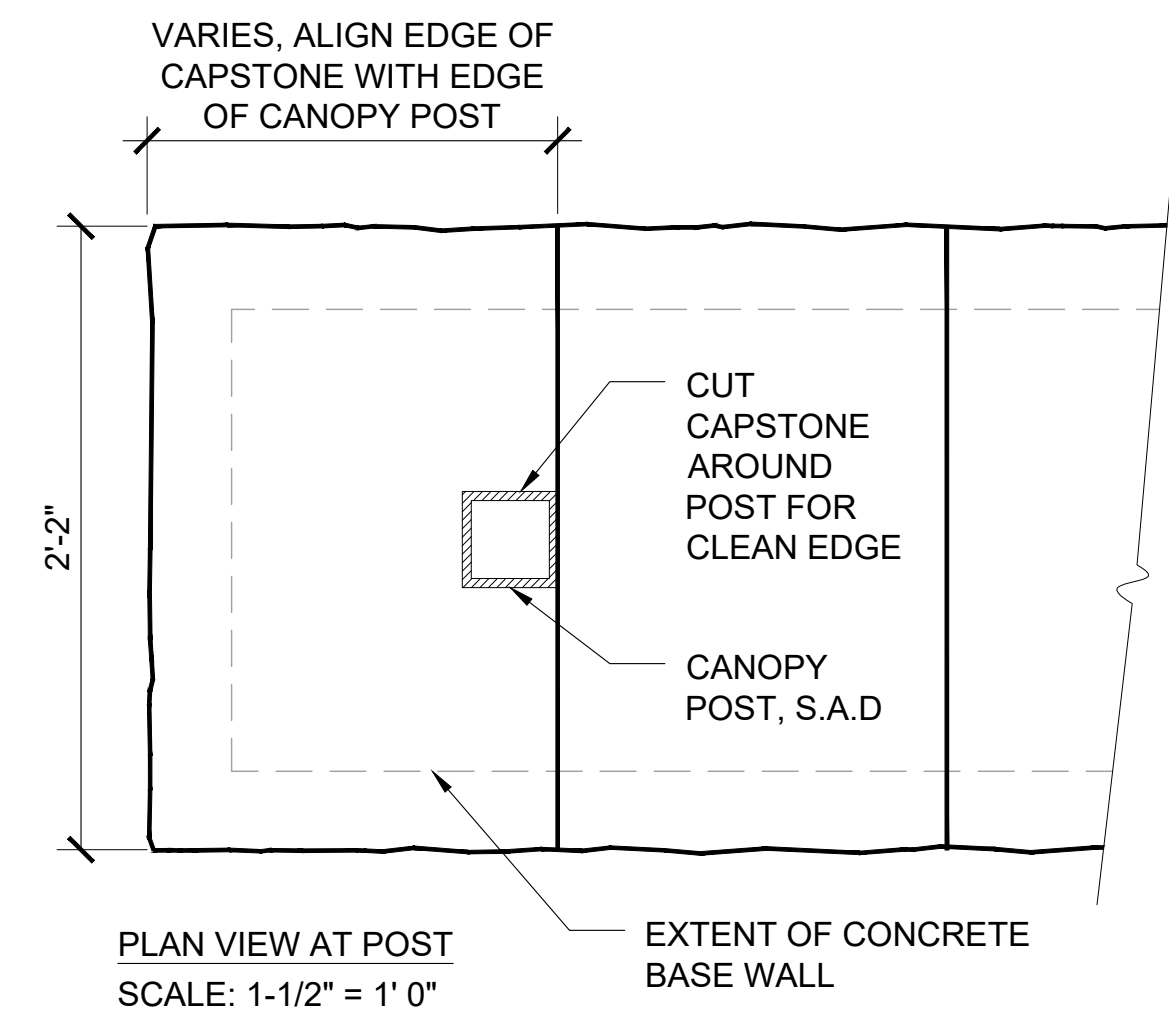

- NOTES
1. REFER TO STONE VENEER WALL FOR ALL DETAILS EXCEPT AS NOTED
  2. SQUARE WEEP HOLE OPENING IN STONE SHALL MATCH INNER DIMENSION OF PVC PIPING

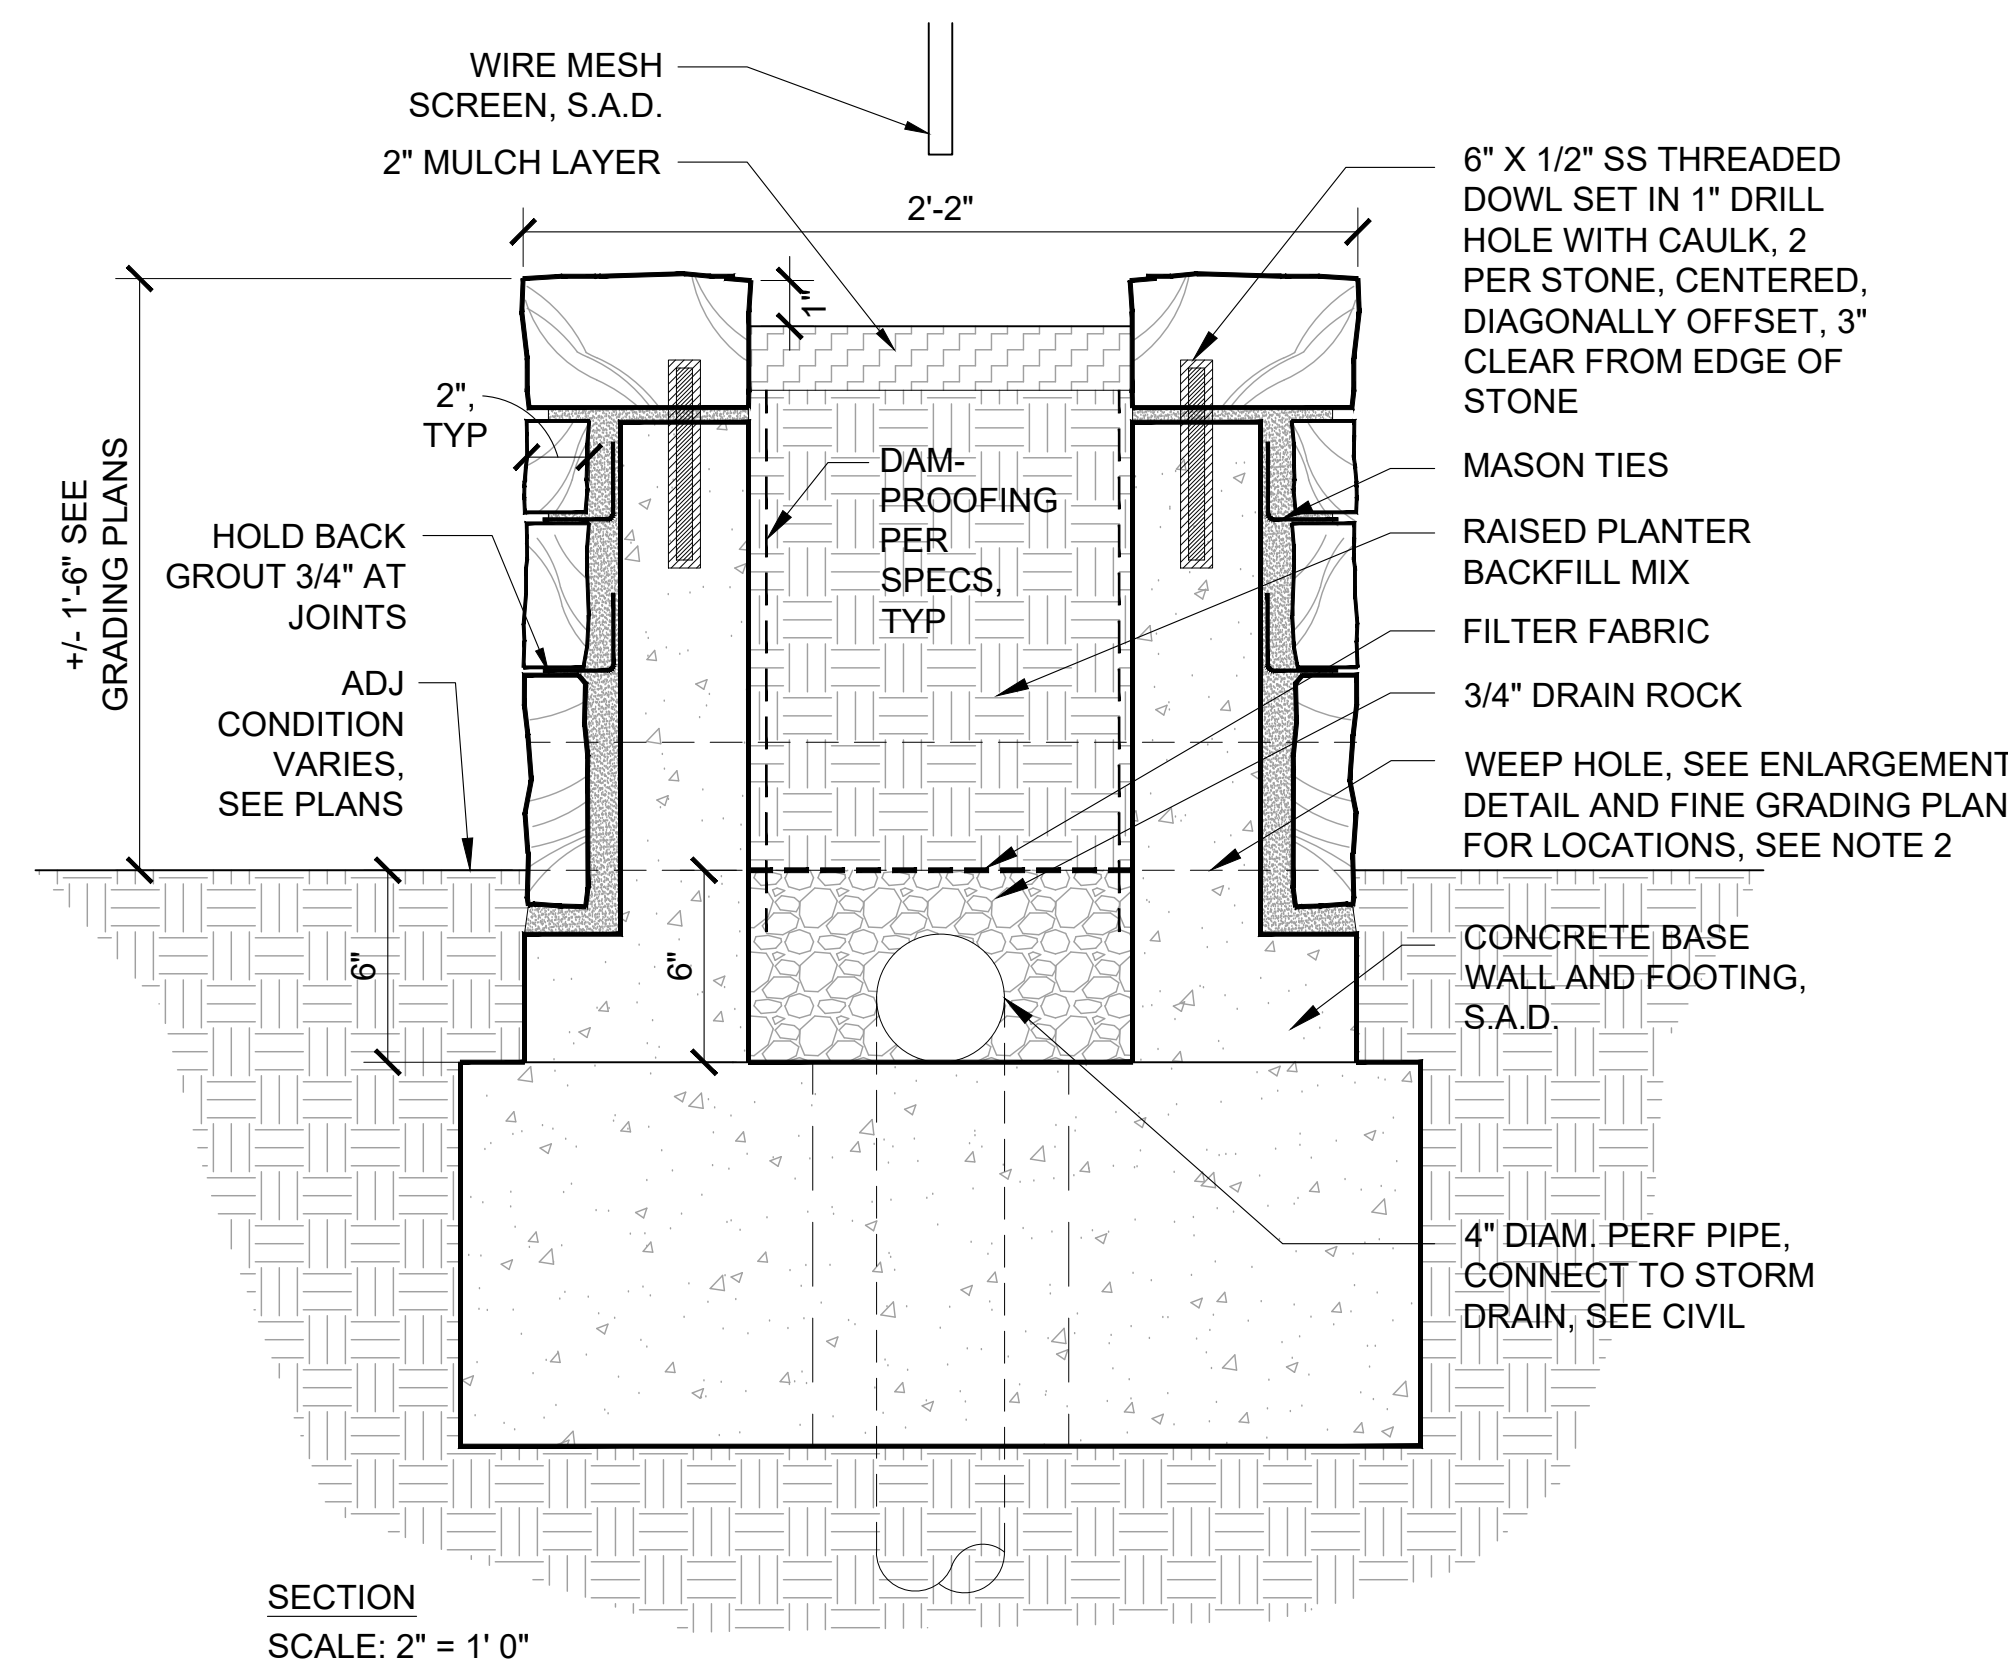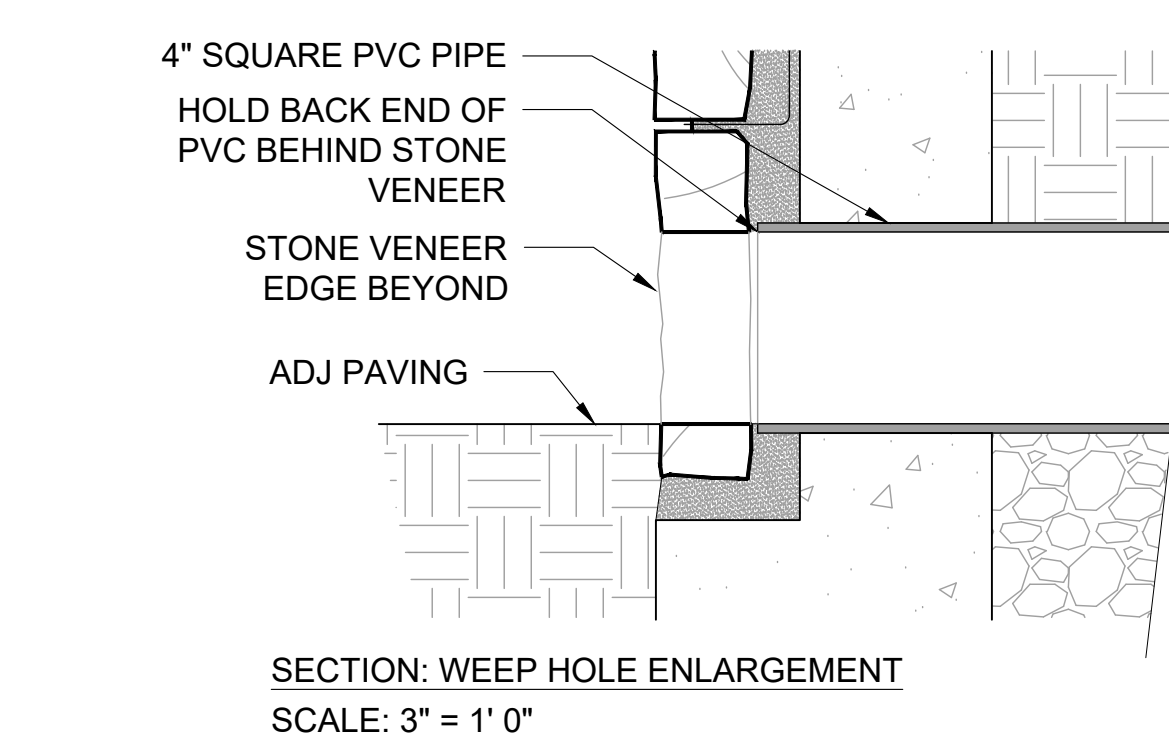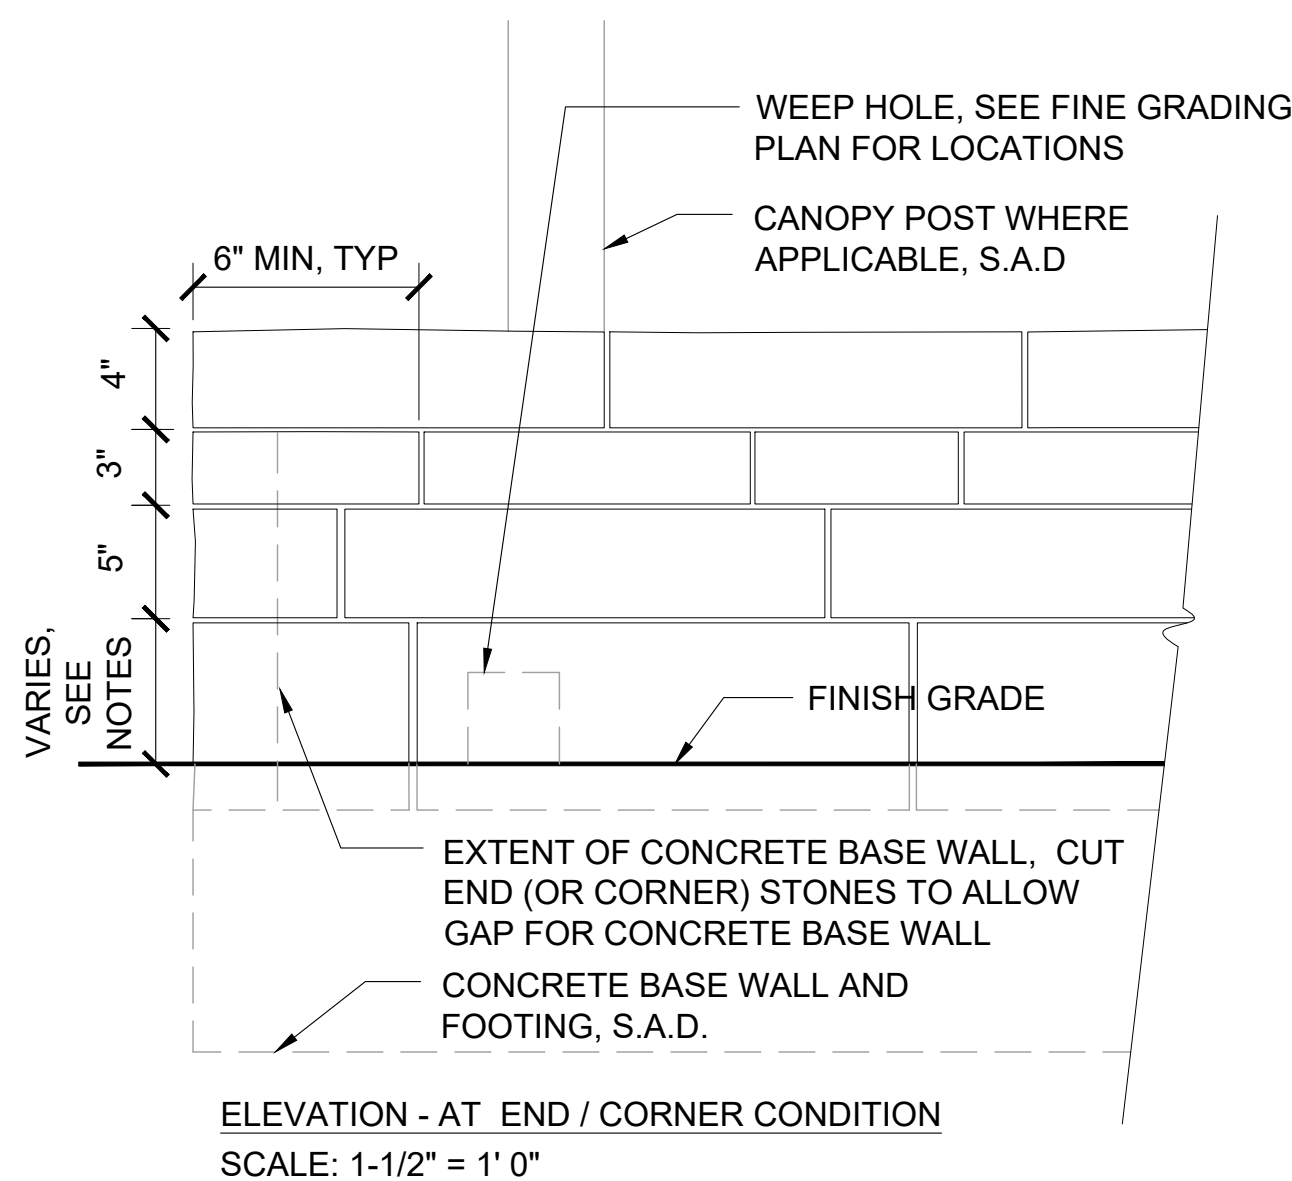

## 2 ALTERNATIVE STONE VENEER DETAILS AT CANOPY BASE WALLS

SCALE: AS NOTED





## 4 NOT USED

## 3 LIGHT FIXTURE IN STONE WALL

SCALE: 3" = 1' 0"

## 1 STONE VENEER WALL

SCALE: AS NOTED

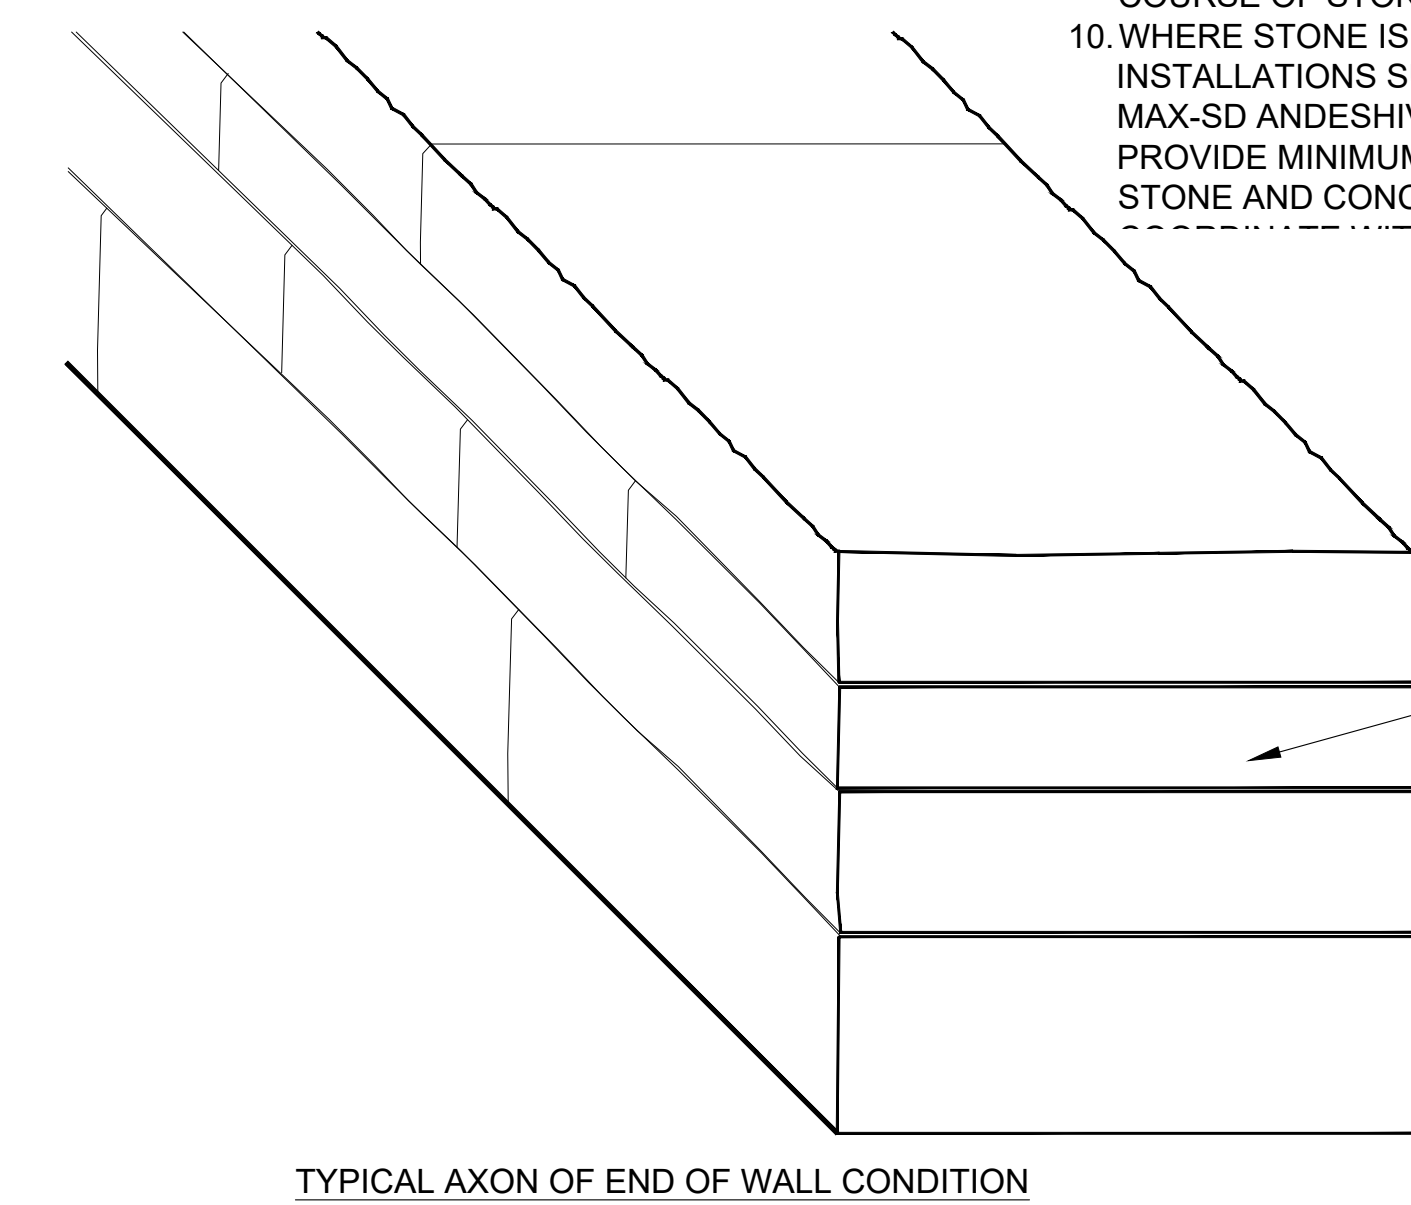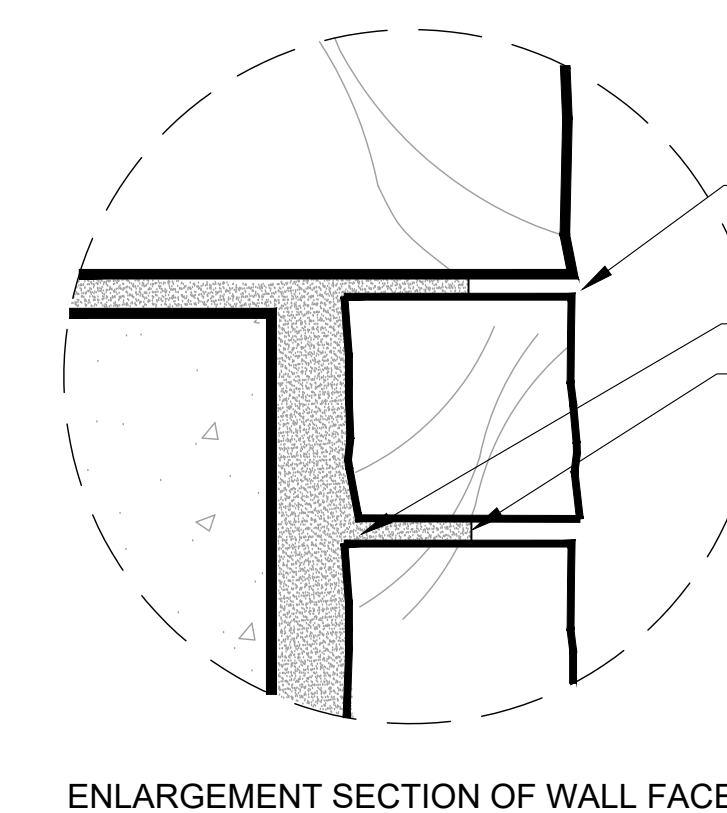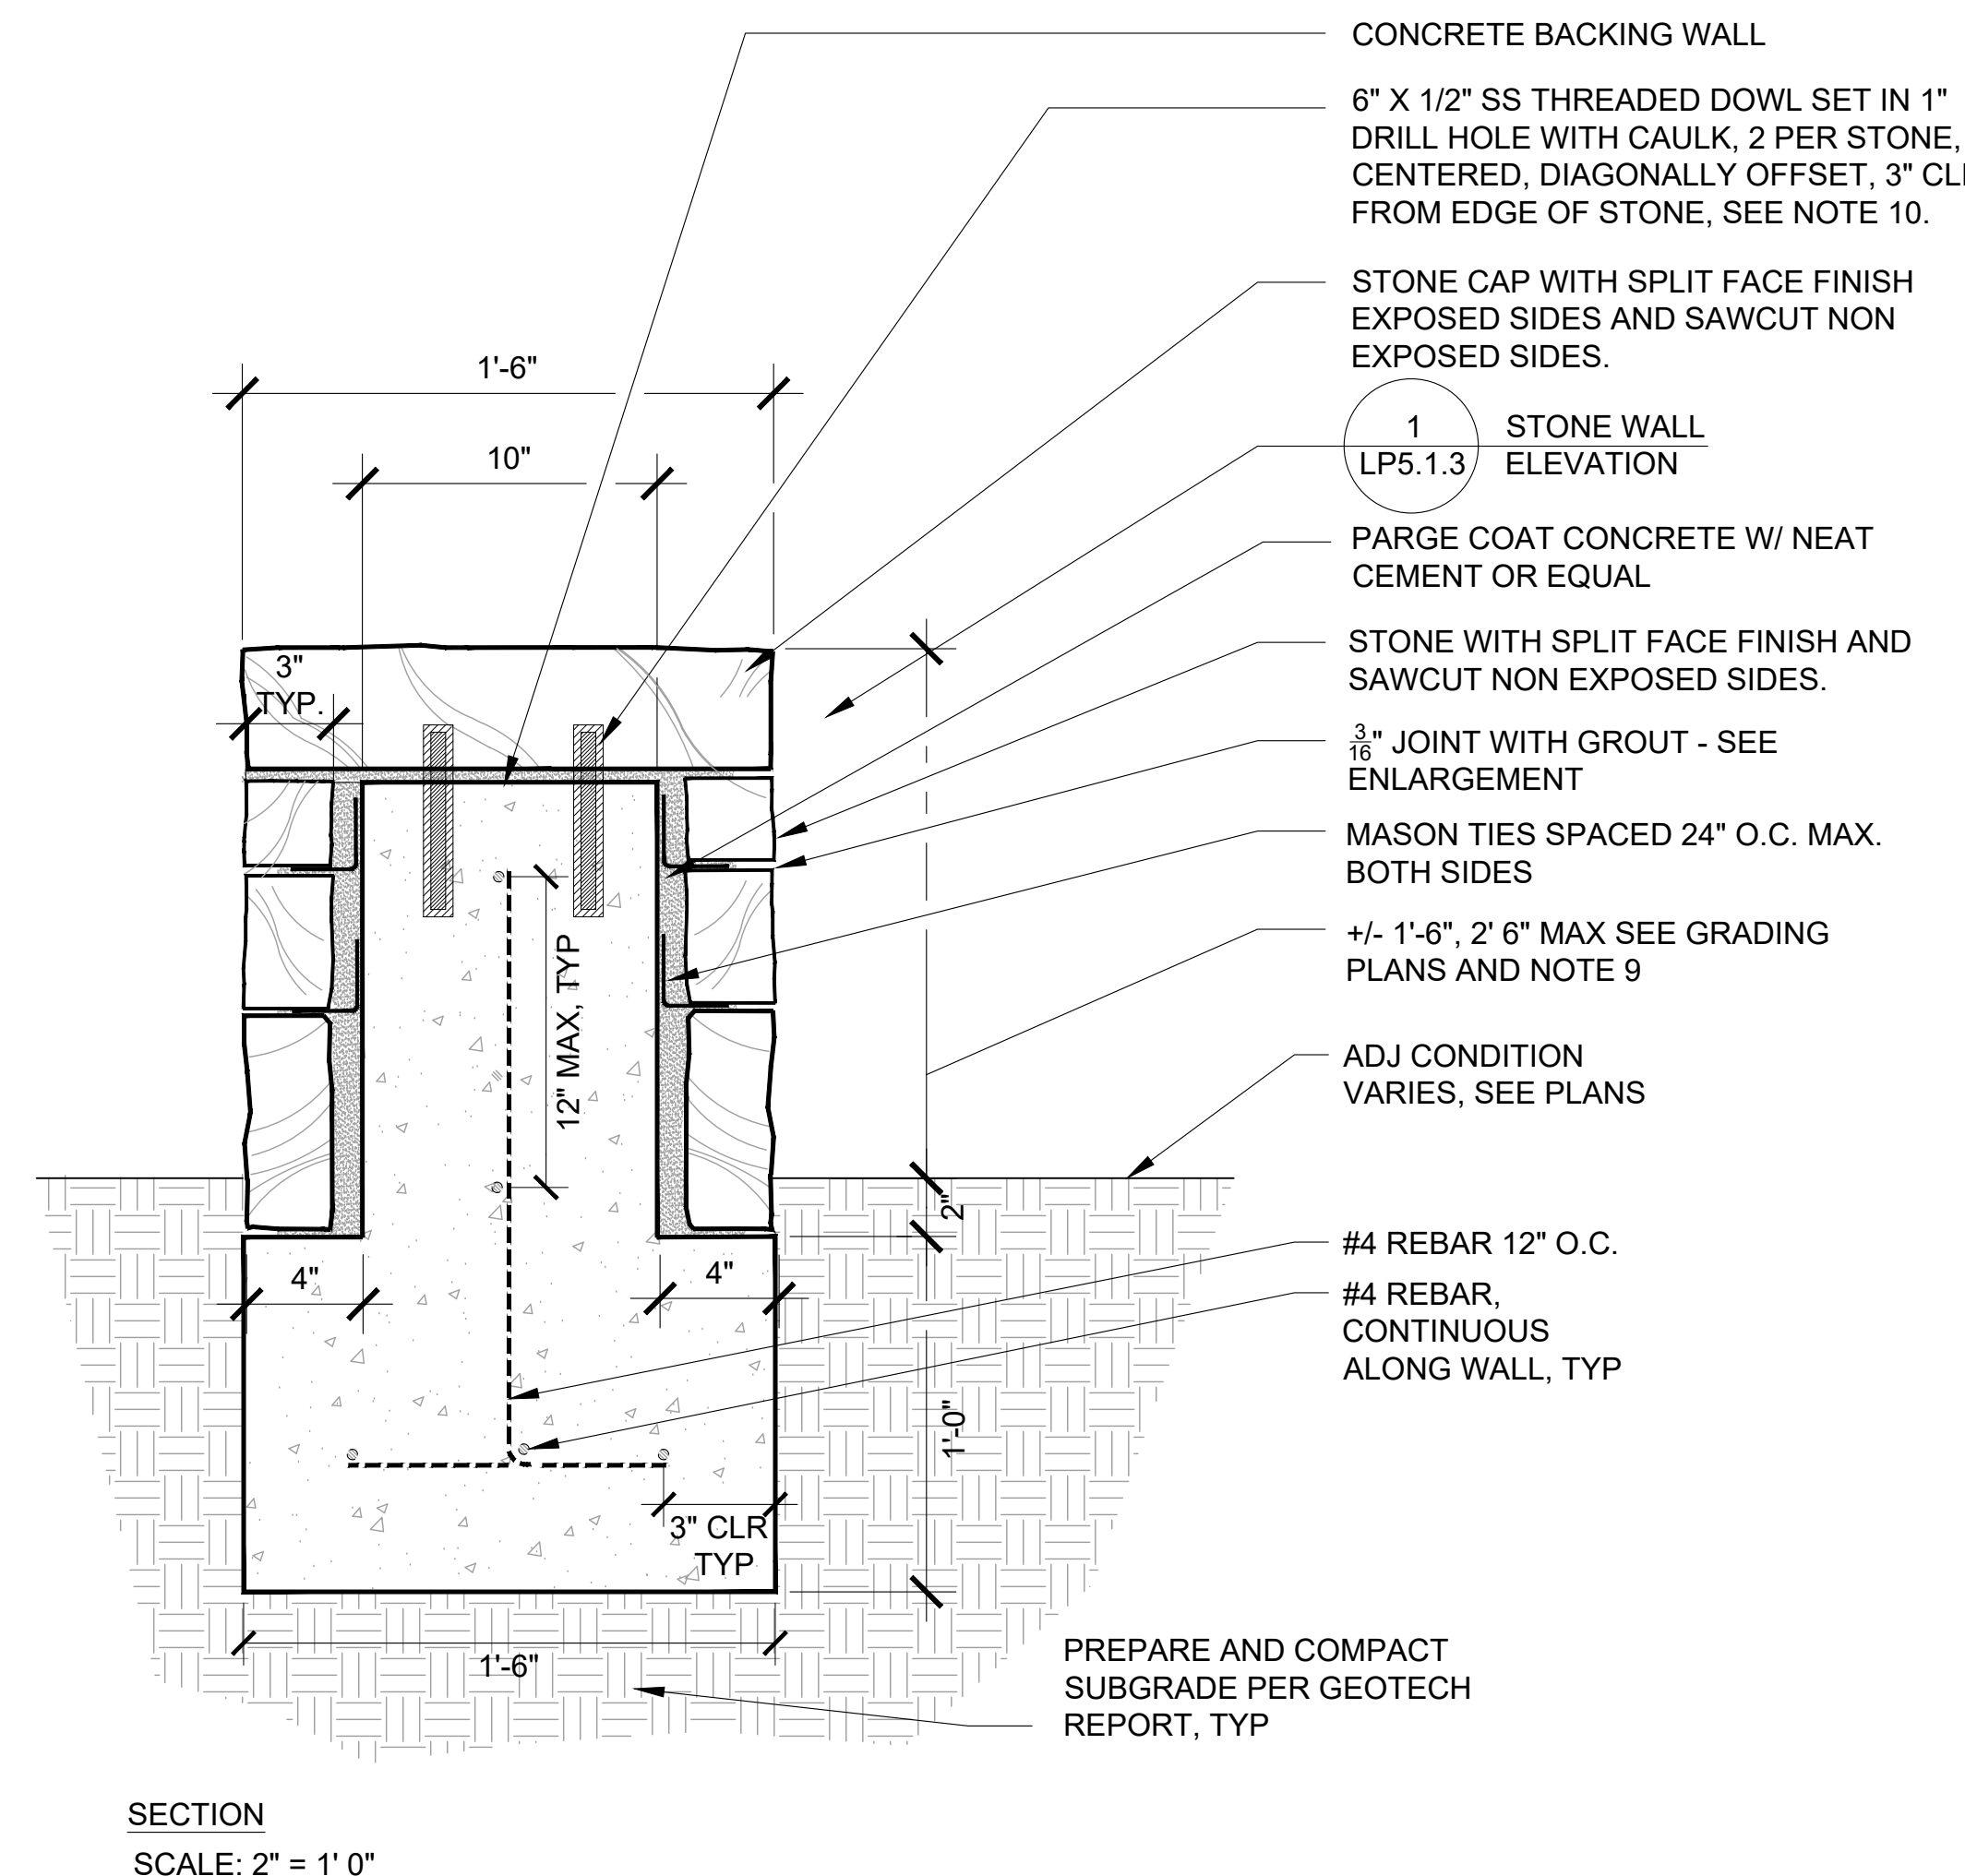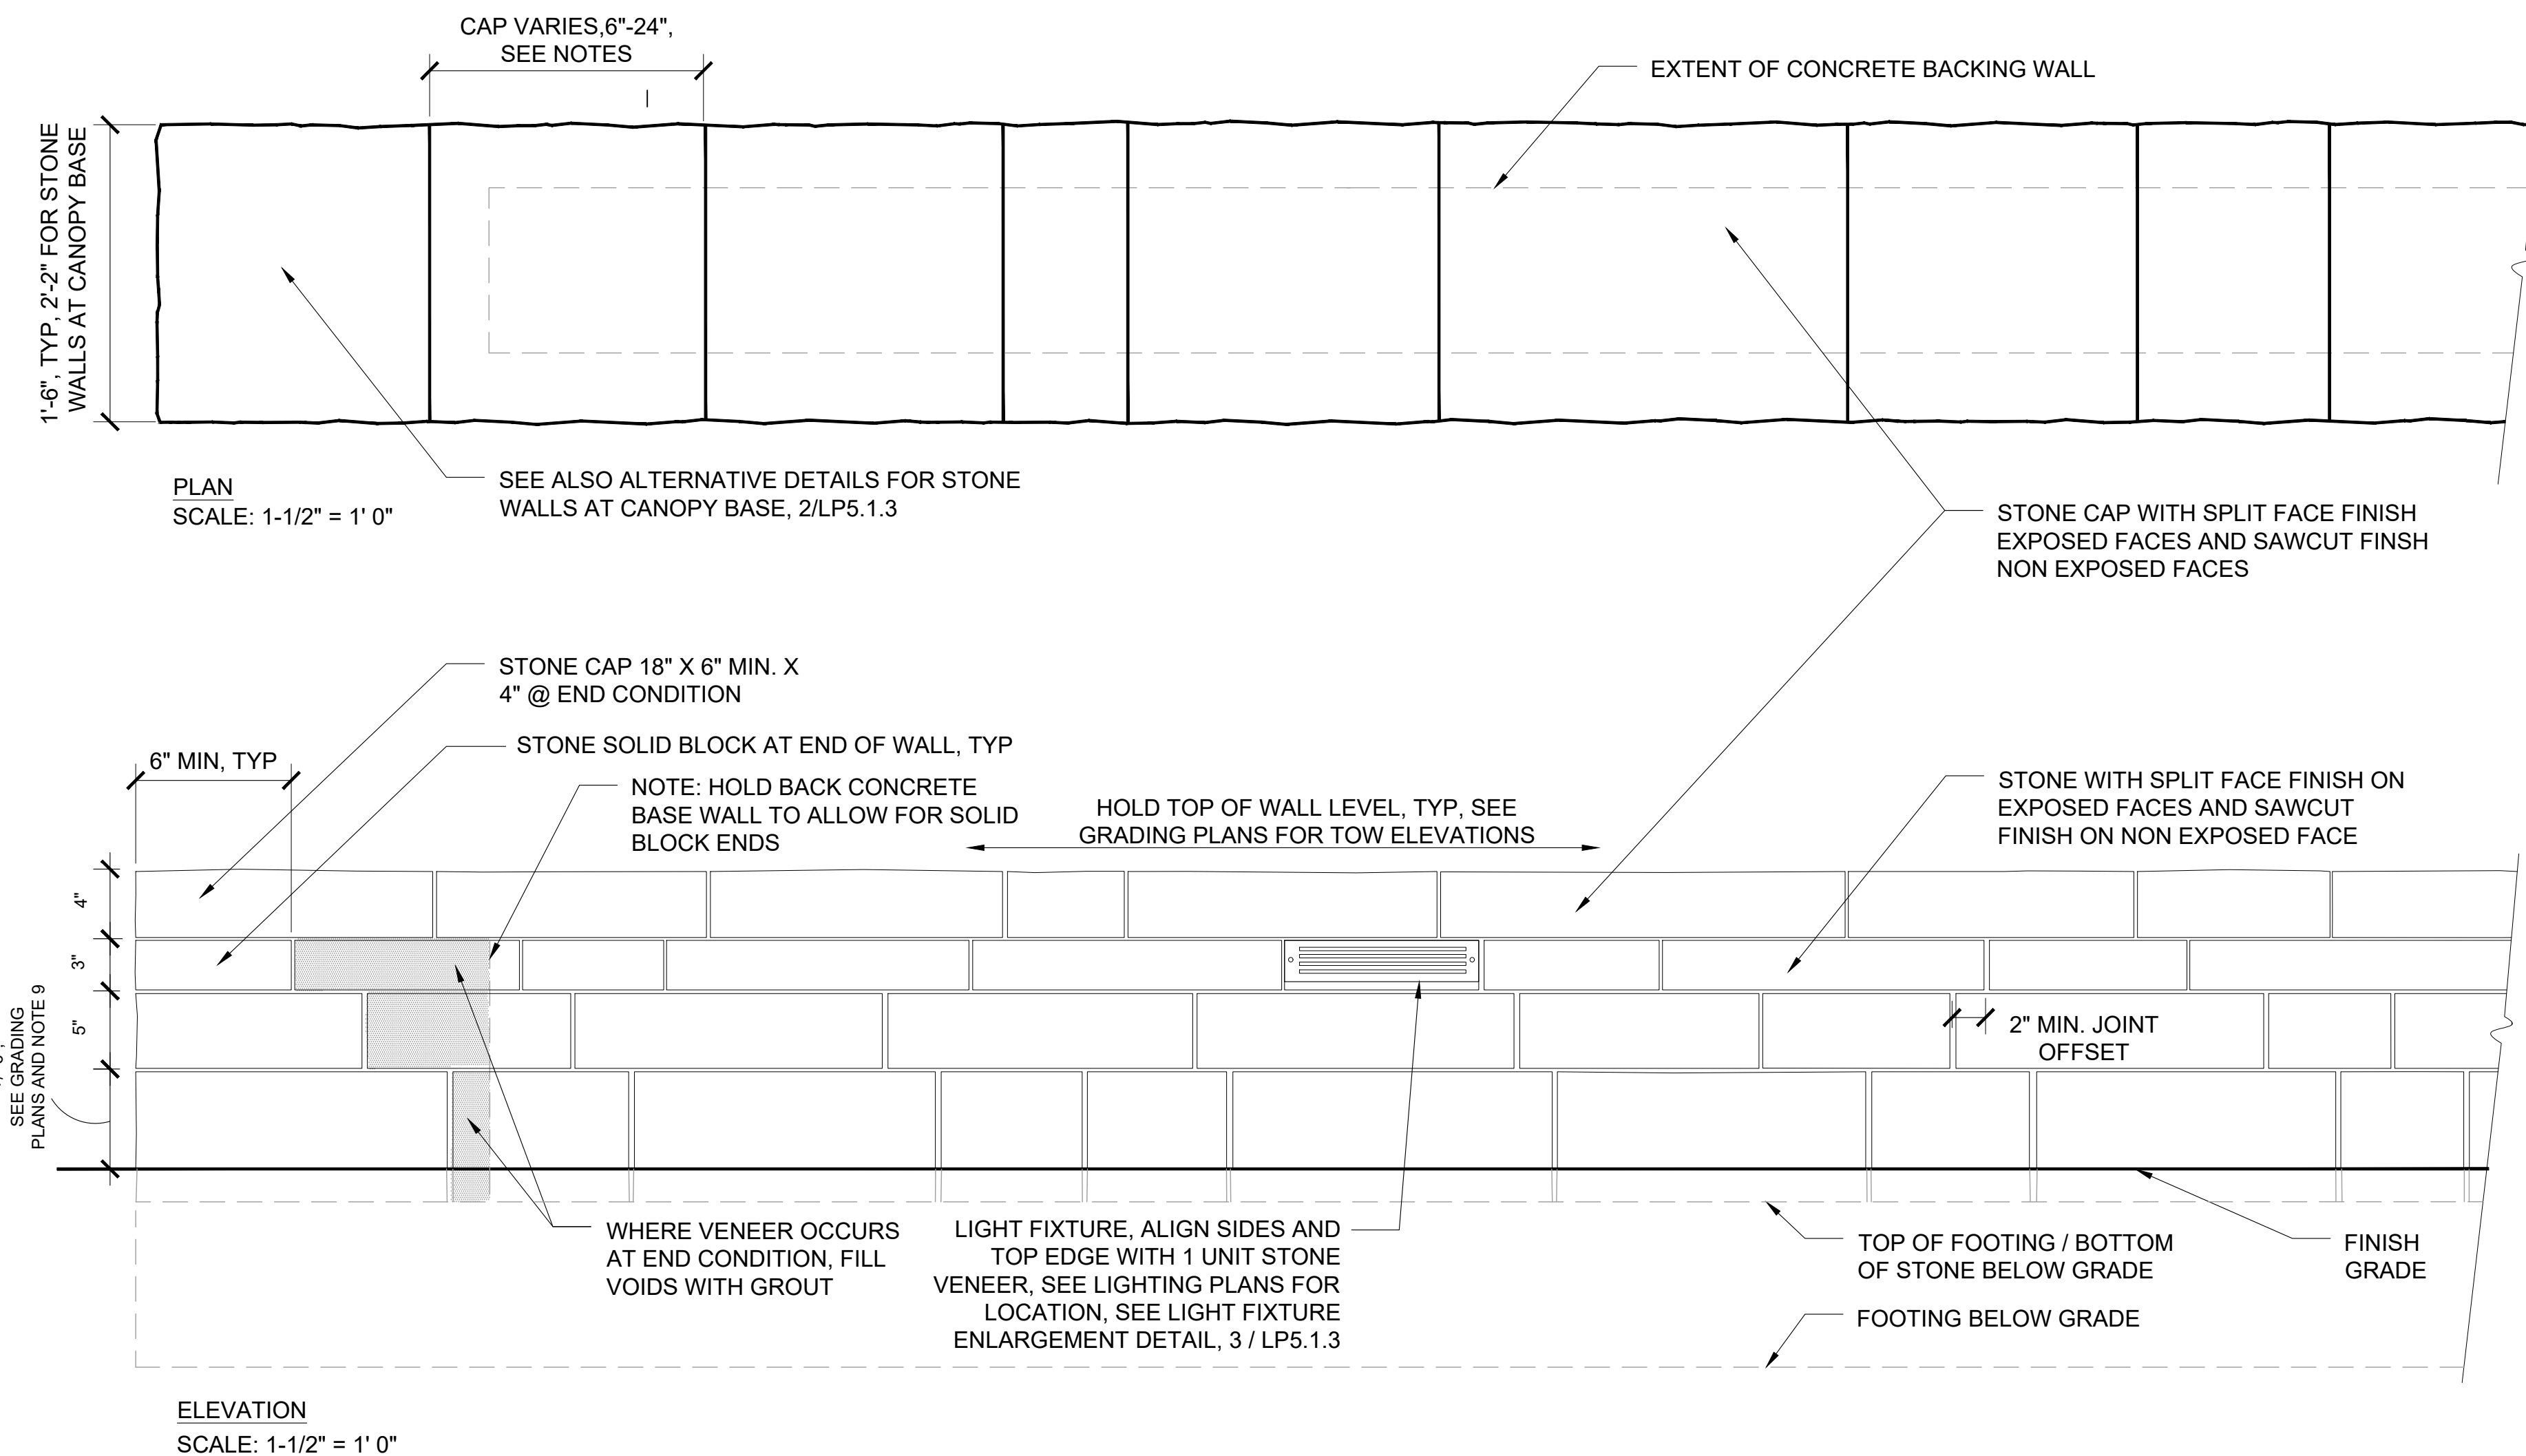

- NOTES
1. MOCK-UPS REQUIRED PER SPECIFICATIONS
  2. STONE SIZES FOR CAP PIECES TO BE 20% 24" LONG, 50% 18" LONG, 20% 12" LONG, 10% 6" LONG, IN A VARIED PATTERN.
  3. STONE SIZES FOR ALL OTHER PIECES TO BE 60% 18" LONG, 30% 12" LONG, AND 10% 6" LONG, IN A VARIED PATTERN.
  4. RECESSED GROUT JOINT, ALL GROUT TO BE HELD 1" CLEAR FROM FRONT FACE OF WALL AND TO BE HIDDEN FROM VIEW
  5. JOINTS BETWEEN STONES TO BE 3/16" MAX
  6. EXPOSED SURFACE OF STONE TO BE SPLIT FACE NATURAL CLEFT OR HAND WORKED FINISH. FLAT VERTICAL AND HORIZONTAL PLANES TO BE HELD WITHIN 1/4" TOLERANCE OF NOMINAL FACE AS DIMENSIONED IN LAYOUT AND GRADING PLANS
  7. MASON TIES AS SHOWN, SPACE 24" O.C. MAX.
  8. STONE SHAPE TO BE RECTILINEAR
  9. STEP DOWN FOOTING AND BOTTOM COURSE OF STONE VENEER AS NEEDED TO ACCOMMODATE GRADING CONDITIONS. IF WALL HEIGHT EXCEEDS 1' 9" ADD ONE ADDITIONAL COURSE OF STONE VENEER AT BOTTOM.
  10. WHERE STONE IS SUPPORTING ART INSTALLATIONS SUBSTITUTE HILTI HY-150 MAX-SD ANDESHEIVE FOR THE CAULKING. PROVIDE MINIMUM OF 2 3/8" EMBED INTO STONE AND CONCRETE. CONTRACTOR SHALL

<b>CONSULTANTS:</b>  LANDSCAPE ARCHITECTURE + PLANNING SAN FRANCISCO MILL VALLEY TAHOE DELHI		<b>ARCHITECT/ENGINEERS:</b>  ARCHITECTS 239 5TH STREET SAN FRANCISCO, CA 94103 T: (415) 763-9328 F: (415) 767-6328 www.meiarchitects.com		Drawing Title <b>CONSTRUCTION DETAILS</b> Approved: Project Director		Project Title <b>RENOVATE CANTEEN PLAZA BUILDING 101</b> Location 3801 Miranda Ave. Palo Alto, CA 94304 Date MAY 16, 2014		Project Number 640-12-124P Building Number 101 Drawing Number <b>LP5.1.3</b> Dwg. of		Office of Construction and Facilities Management 	
---	--	--	--	--	--	--	--	--	--	---	--

