


GENERAL NOTES

- SEE ELECTRICAL, PLUMBING, AND MECHANICAL DRAWINGS FOR OTHER SITE DEVELOPMENT
- ACTUAL CONDITIONS MAY DIFFER FROM THESE DRAWINGS. FIELD VERIFY ALL EXISTING CONDITIONS.
- FINISH GRADING TO SLOPE AWAY FROM ENTRANCES AT 2% MINIMUM TYPICAL.
- ALL EXTERIOR CONCRETE SLABS, SIDEWALKS, RAMPS, LANDINGS, ETC. TO RECEIVE NON-SLIP FINISH.
- PROTECT EXISTING BUILDINGS DURING CONSTRUCTION. MAINTAIN EGRESS FROM EXITS OF EXISTING BUILDINGS. PROTECT EXISTING TREES.
- ALL VEGETATION IS EXISTING. PATCH AND REPAIR ALL VEGETATION TO MATCH EXISTING PRIOR TO COMPLETION OF PROJECT.

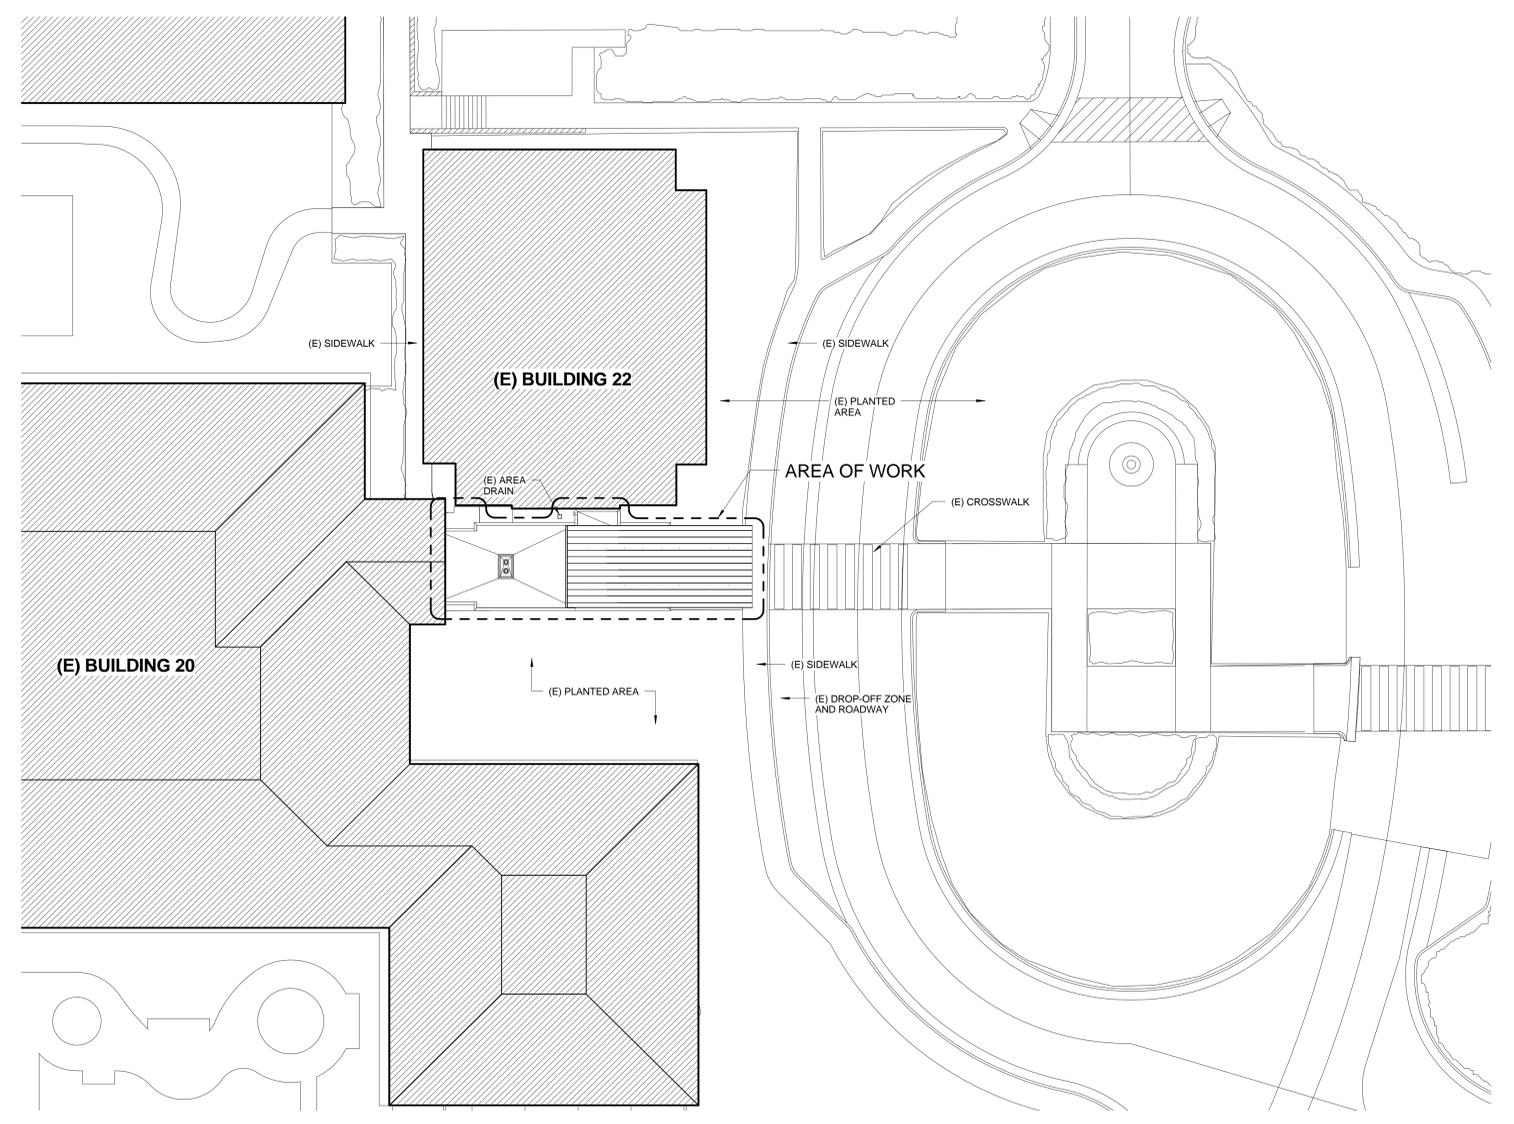

1 SITE PLAN
1/16" = 1'-0"

three inches = one foot
one and one half inches = one foot
one inch = one foot
three quarters inch = one foot
one half inch = one foot
three eighths inch = one foot
one quarter inch = one foot
one eighth inch = one foot

CONSULTANTS:

STRUCTURAL E&A ENGINEERS 20505 E. VALLEY BLVD, SUITE 110 WALNUT, CA 91789-2705 TEL: (909) 598-5045 FAX: (909) 598-8585	MECHANICAL & PLUMBING SJ ENGINEERS 300 FRANK OGAWA PLAZA, SUITE 308, OAKLAND, CA 94612 TEL: (510) 832-1505 FAX: (510) 832-1507	ELECTRICAL FWA INC. 330 FRANKLIN STREET, OAKLAND, CA 94612 TEL: (510) 763-7475 FAX: (510) 763-7033
--	--	--

ARCHITECT/ENGINEERS:

239 9TH STREET, Suite 201
SAN FRANCISCO, CA 94103
T: (415) 882-7376
F: (415) 882-7339
www.meiarchitects.com

Drawing Title
SITE PLAN

Approved: Project Director

Project Title ENTRANCE VESTIBULES AND COVERED WALKWAY AT BLDGS. 20 AND 22			Project Number 612-10-066
Location VANCHCS - MARTINEZ			Building Number BLDGS. 20 & 22
Date JUNE 10, 2011	Checked MMC	Drawn KJS	Drawing Number AS1-1

Office of Facilities Management

Department of Veterans Affairs